




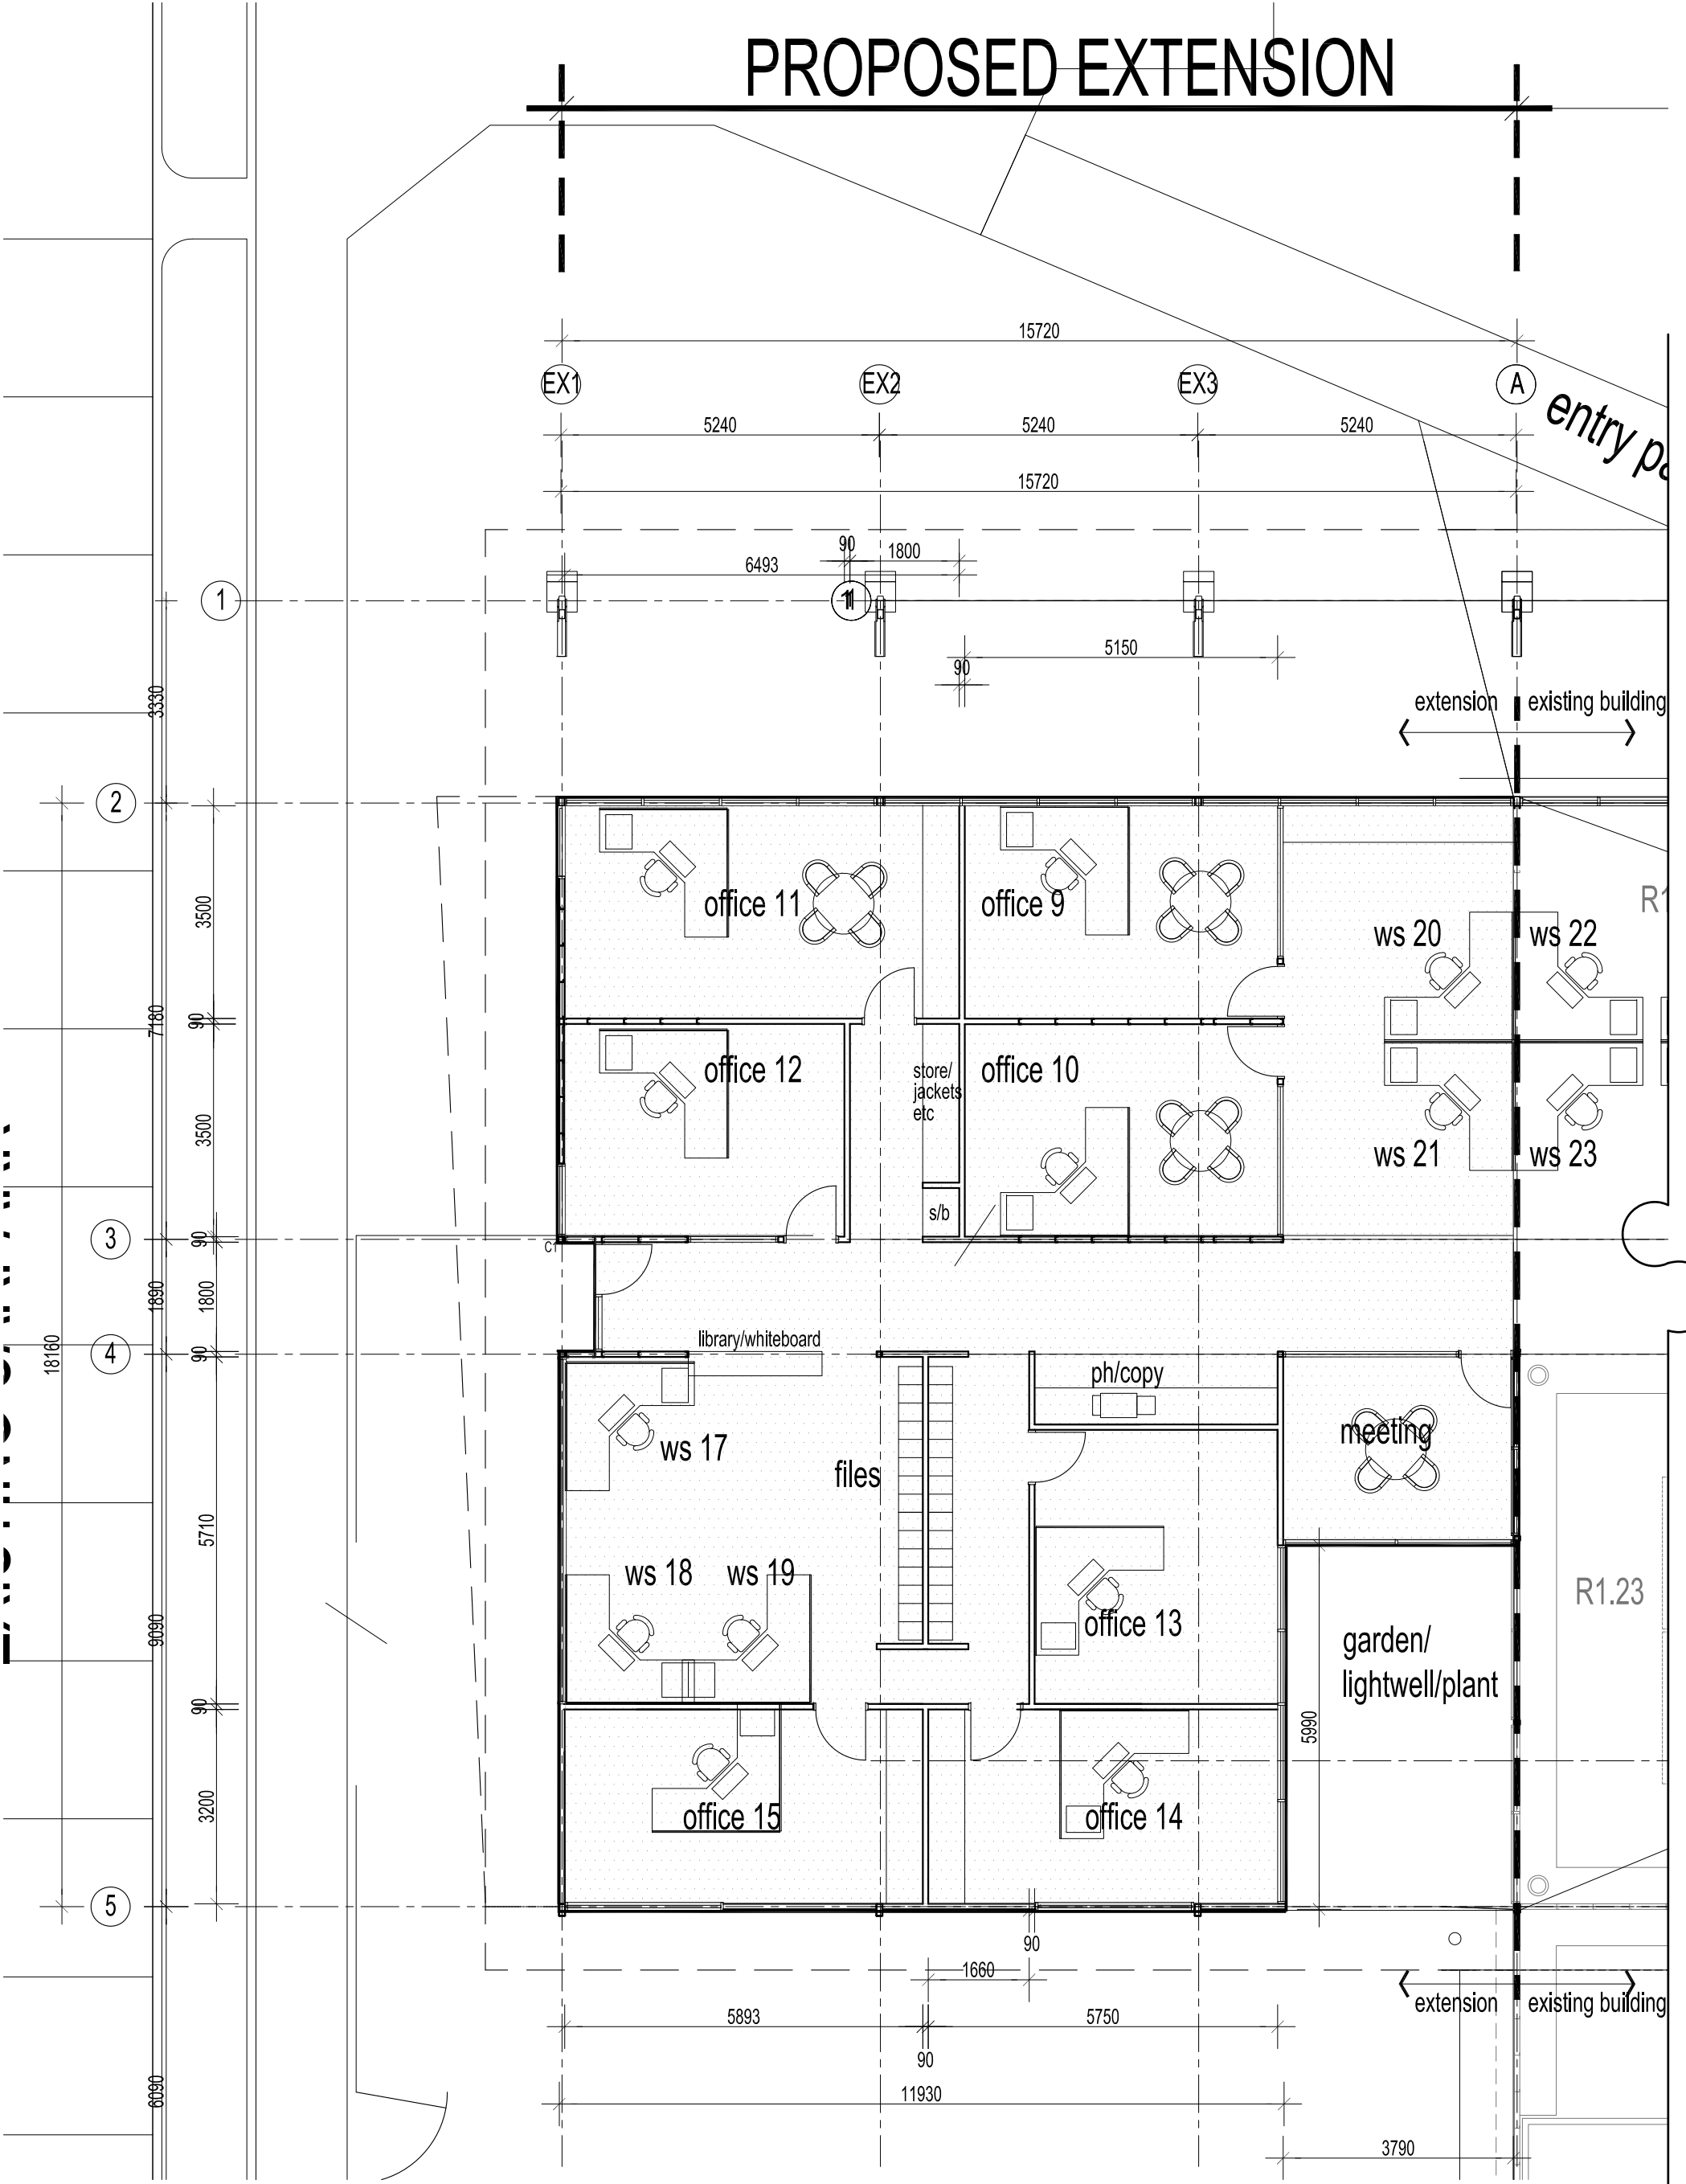


floor plan extension - west (single level) 1:100 @ A1

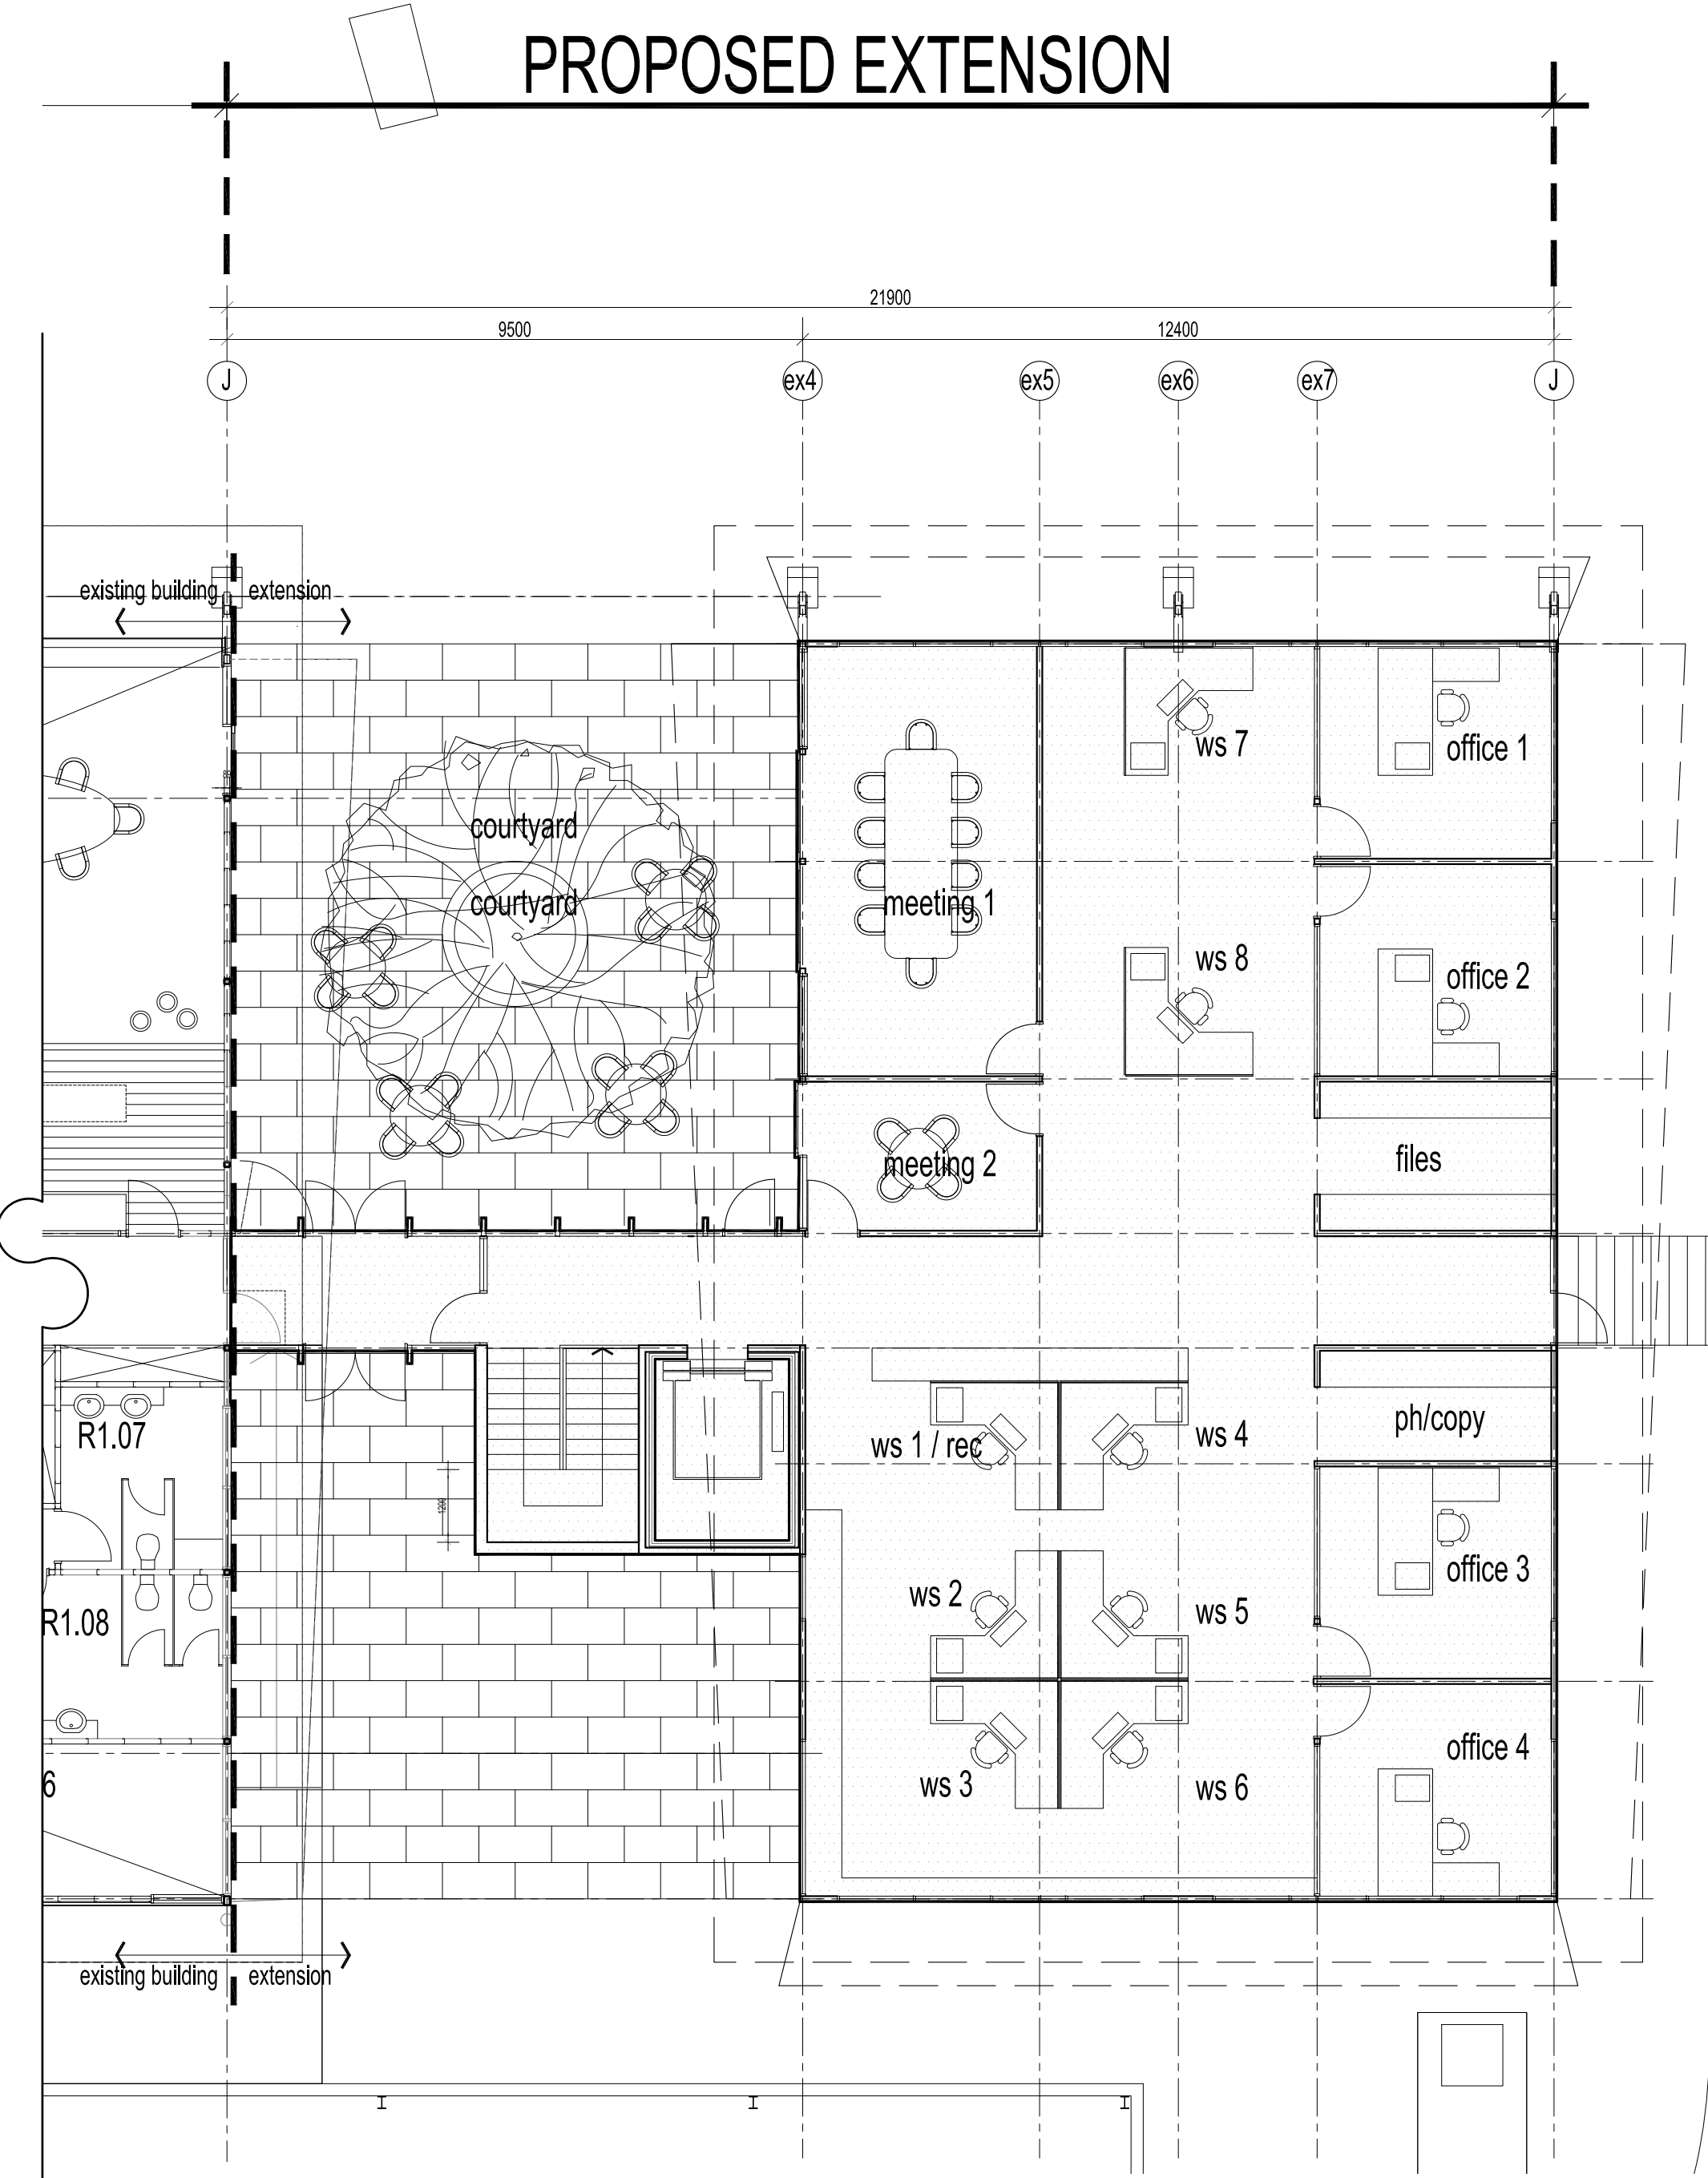

floor plan extension - east (ground floor) 1:100 @ A1

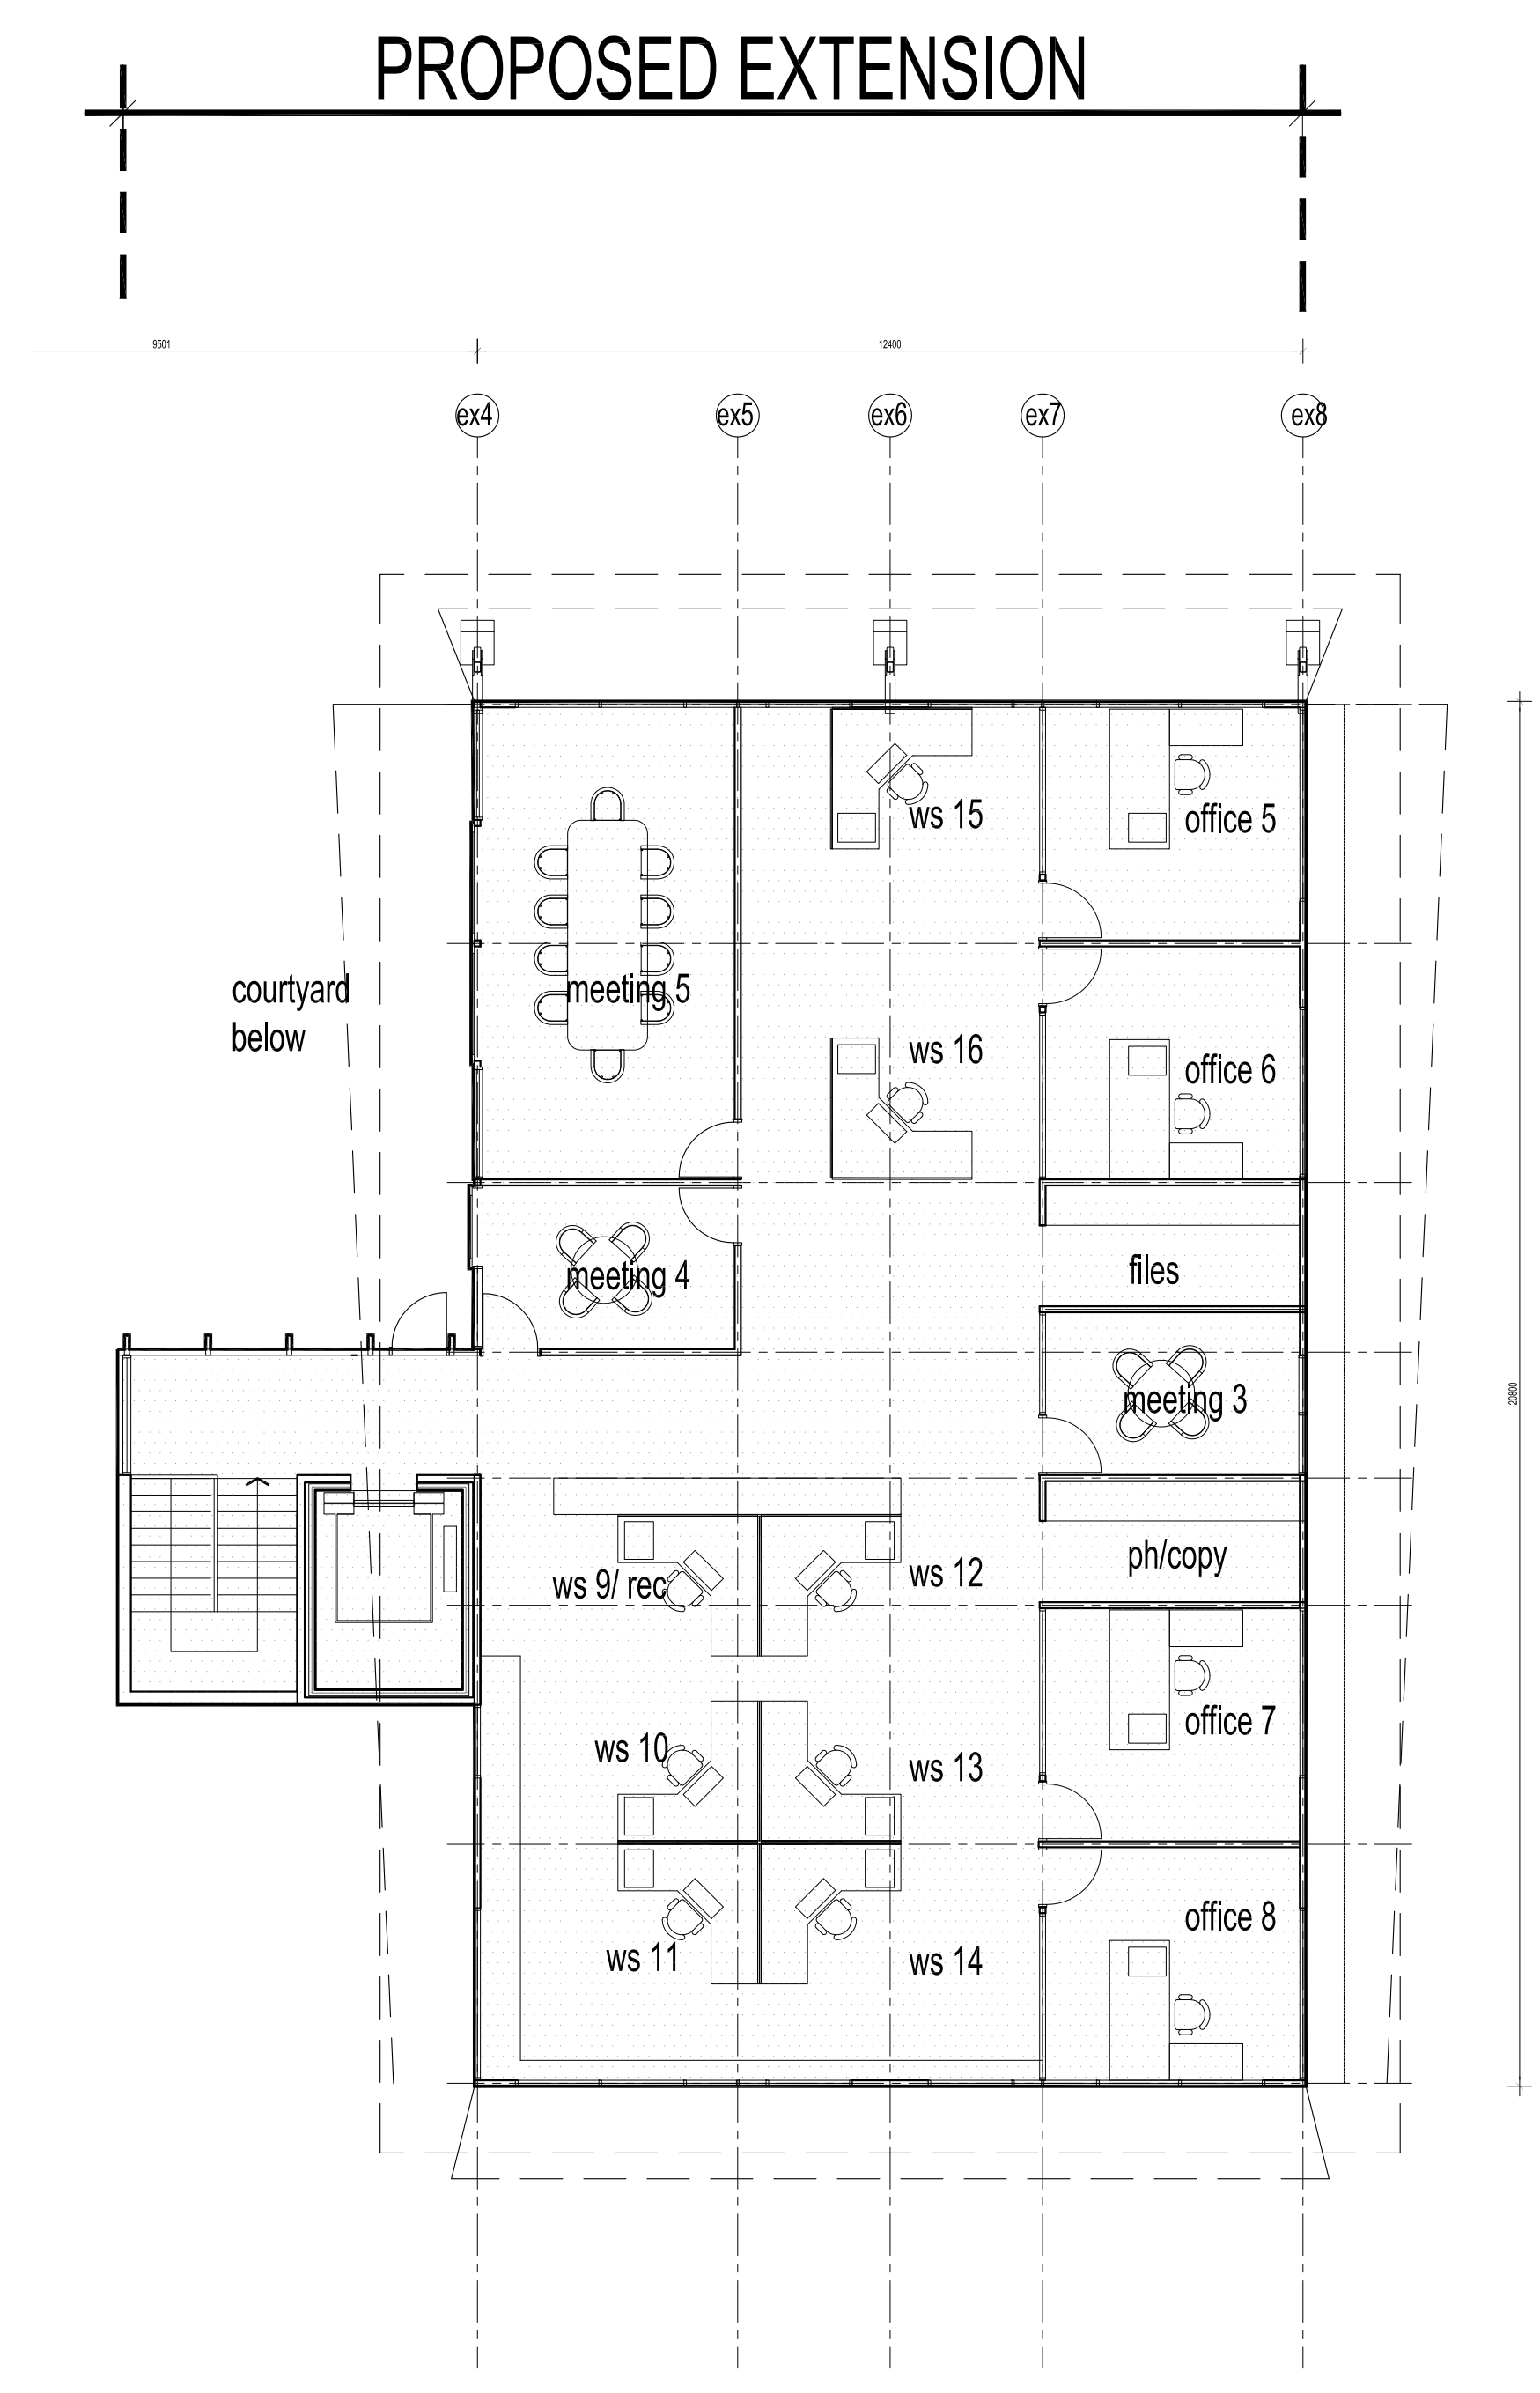

floor plan extension - east (first floor) 1:100 @ A1

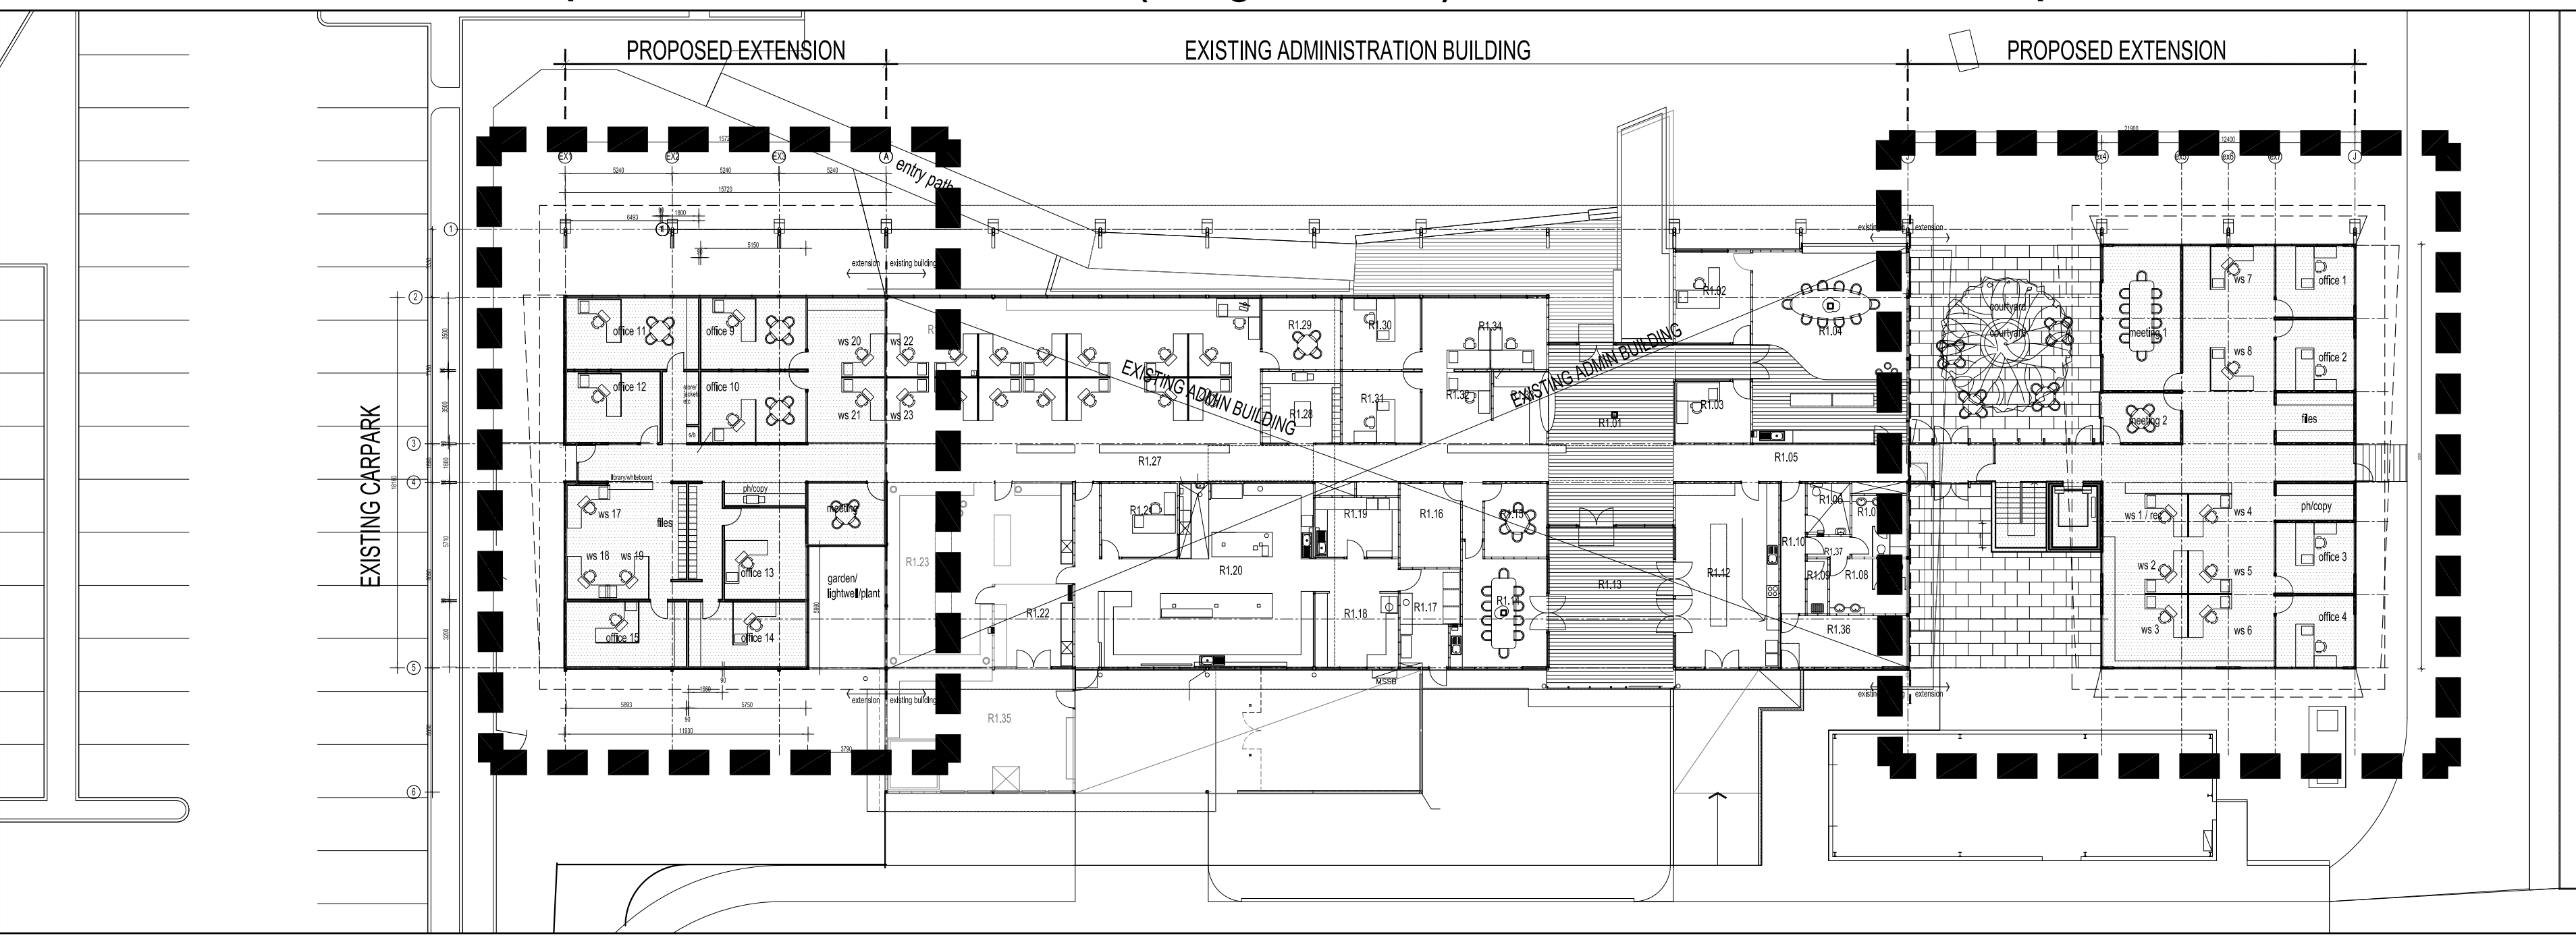

floor plan 1:250 @ A1

PROPOSED EXTENSION AREAS	
AREA GROUND FLOOR WEST =	266 SQM
AREA GROUND FLOOR EAST =	296 SQM
AREA FIRST FLOOR EAST =	288 SQM
TOTAL PROPOSED EXTENSION =	850 SQM

ADMINISTRATION BUILDING EXTENSIONS - REFER MARKER 1 ON LINNEY ENGINEERING DRAWING 0802-05-PR100

D2	ISSUED FOR APPROVAL	25.10.12
D1	ISSUED FOR APPROVAL	24.10.12
ISSUE	COMMENTS	DATE

PLANNING

PROPOSED PROPOSED EXTENSIONS TO ADMINISTRATION BUILDING MCWILLIAMS WINES HANWOOD

FOR MCWILLIAMS WINES JACK MCWILLIAM ROAD, HANWOOD INDICATIVE FLOOR PLANS

DATE OCT 2012 dwg no. S1213 ADM 01



C4 Architects Pty Ltd

level 2_100 currie street | po box 8336 station arcade | adelaide south australia | 5000
T 08 8410 4557 | F 08 8410 4557 | E info@c4architects.com.au | W www.c4architects.com.au

Do not scale off drawings; check all dimensions on site. Contractor to verify all dimensions and levels prior to commencing the works. Report all discrepancies to the Architect for direction.

