



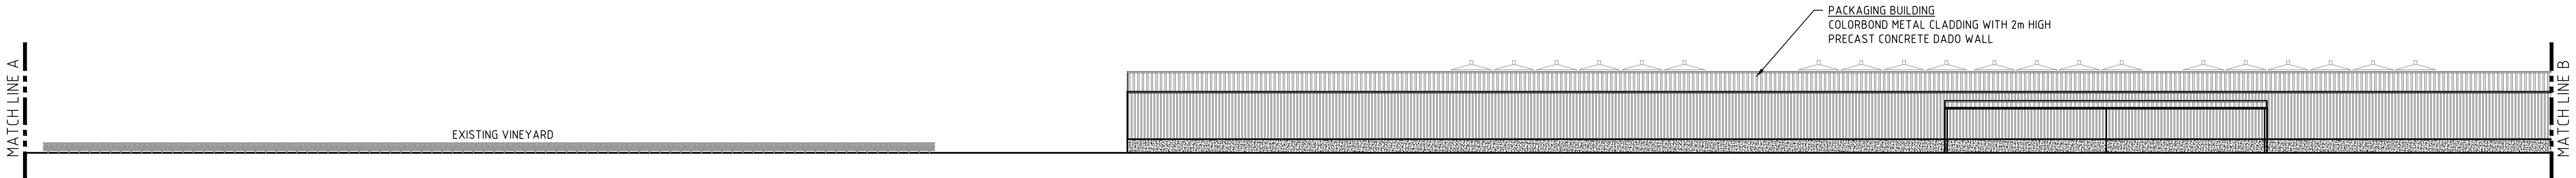

EAST ELEVATION
1:500

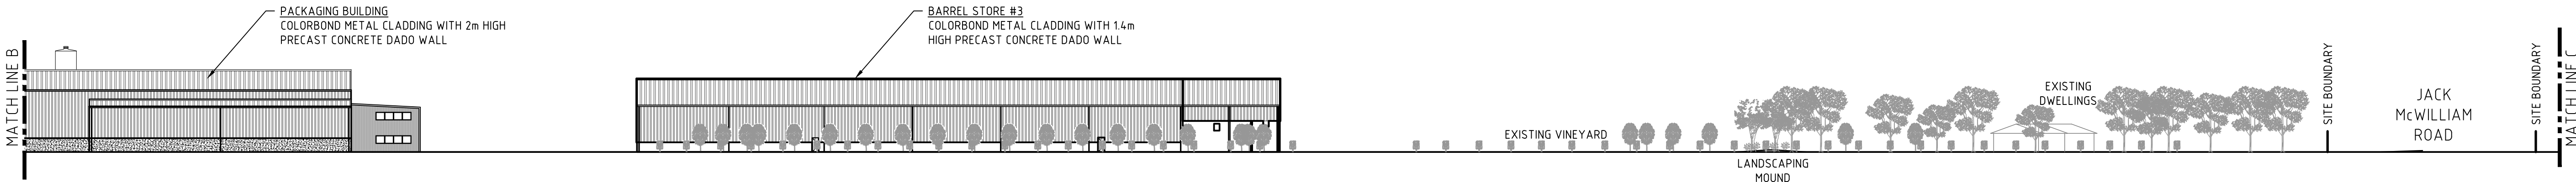


EAST ELEVATION - CONTINUED
1:500



EAST ELEVATION - CONTINUED
1:500



EAST ELEVATION - CONTINUED
1:500

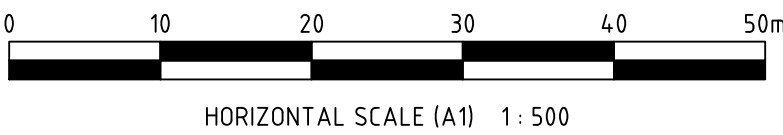

A	ISSUED FOR INFORMATION	BHS	JL	26.10.12
Rev	Drawing Issue	Drn	Ckd	Date

LINNEY

ENGINEERING SERVICES PTY LTD

FACILITY PLANNING & DESIGN

P. (08) 8343 8464 F. (08) 8343 8466

inquiries@linneyengineering.com.au

ABN 83 120 383 931

Client:

McWILLIAM'S WINES GROUP

Generations of winemaking since 1871

HANWOOD WINERY

Project:

ENVIRONMENTAL IMPACT STUDY

Title:

PRELIMINARY
PROPOSED DEVELOPMENT
EAST SITE ELEVATION

Designer:	Date:	Sheet Size:
J. LINNEY	OCTOBER 2012	A1
Drawn By:	Date:	Scale:
B. SMITHETT	OCTOBER 2012	1: 500 (A1) 1: 1000 (A3)
Drawing No:		Rev:
0802-05-PR156		A

FOR INFORMATION ONLY
NOT TO BE USED FOR CONSTRUCTION