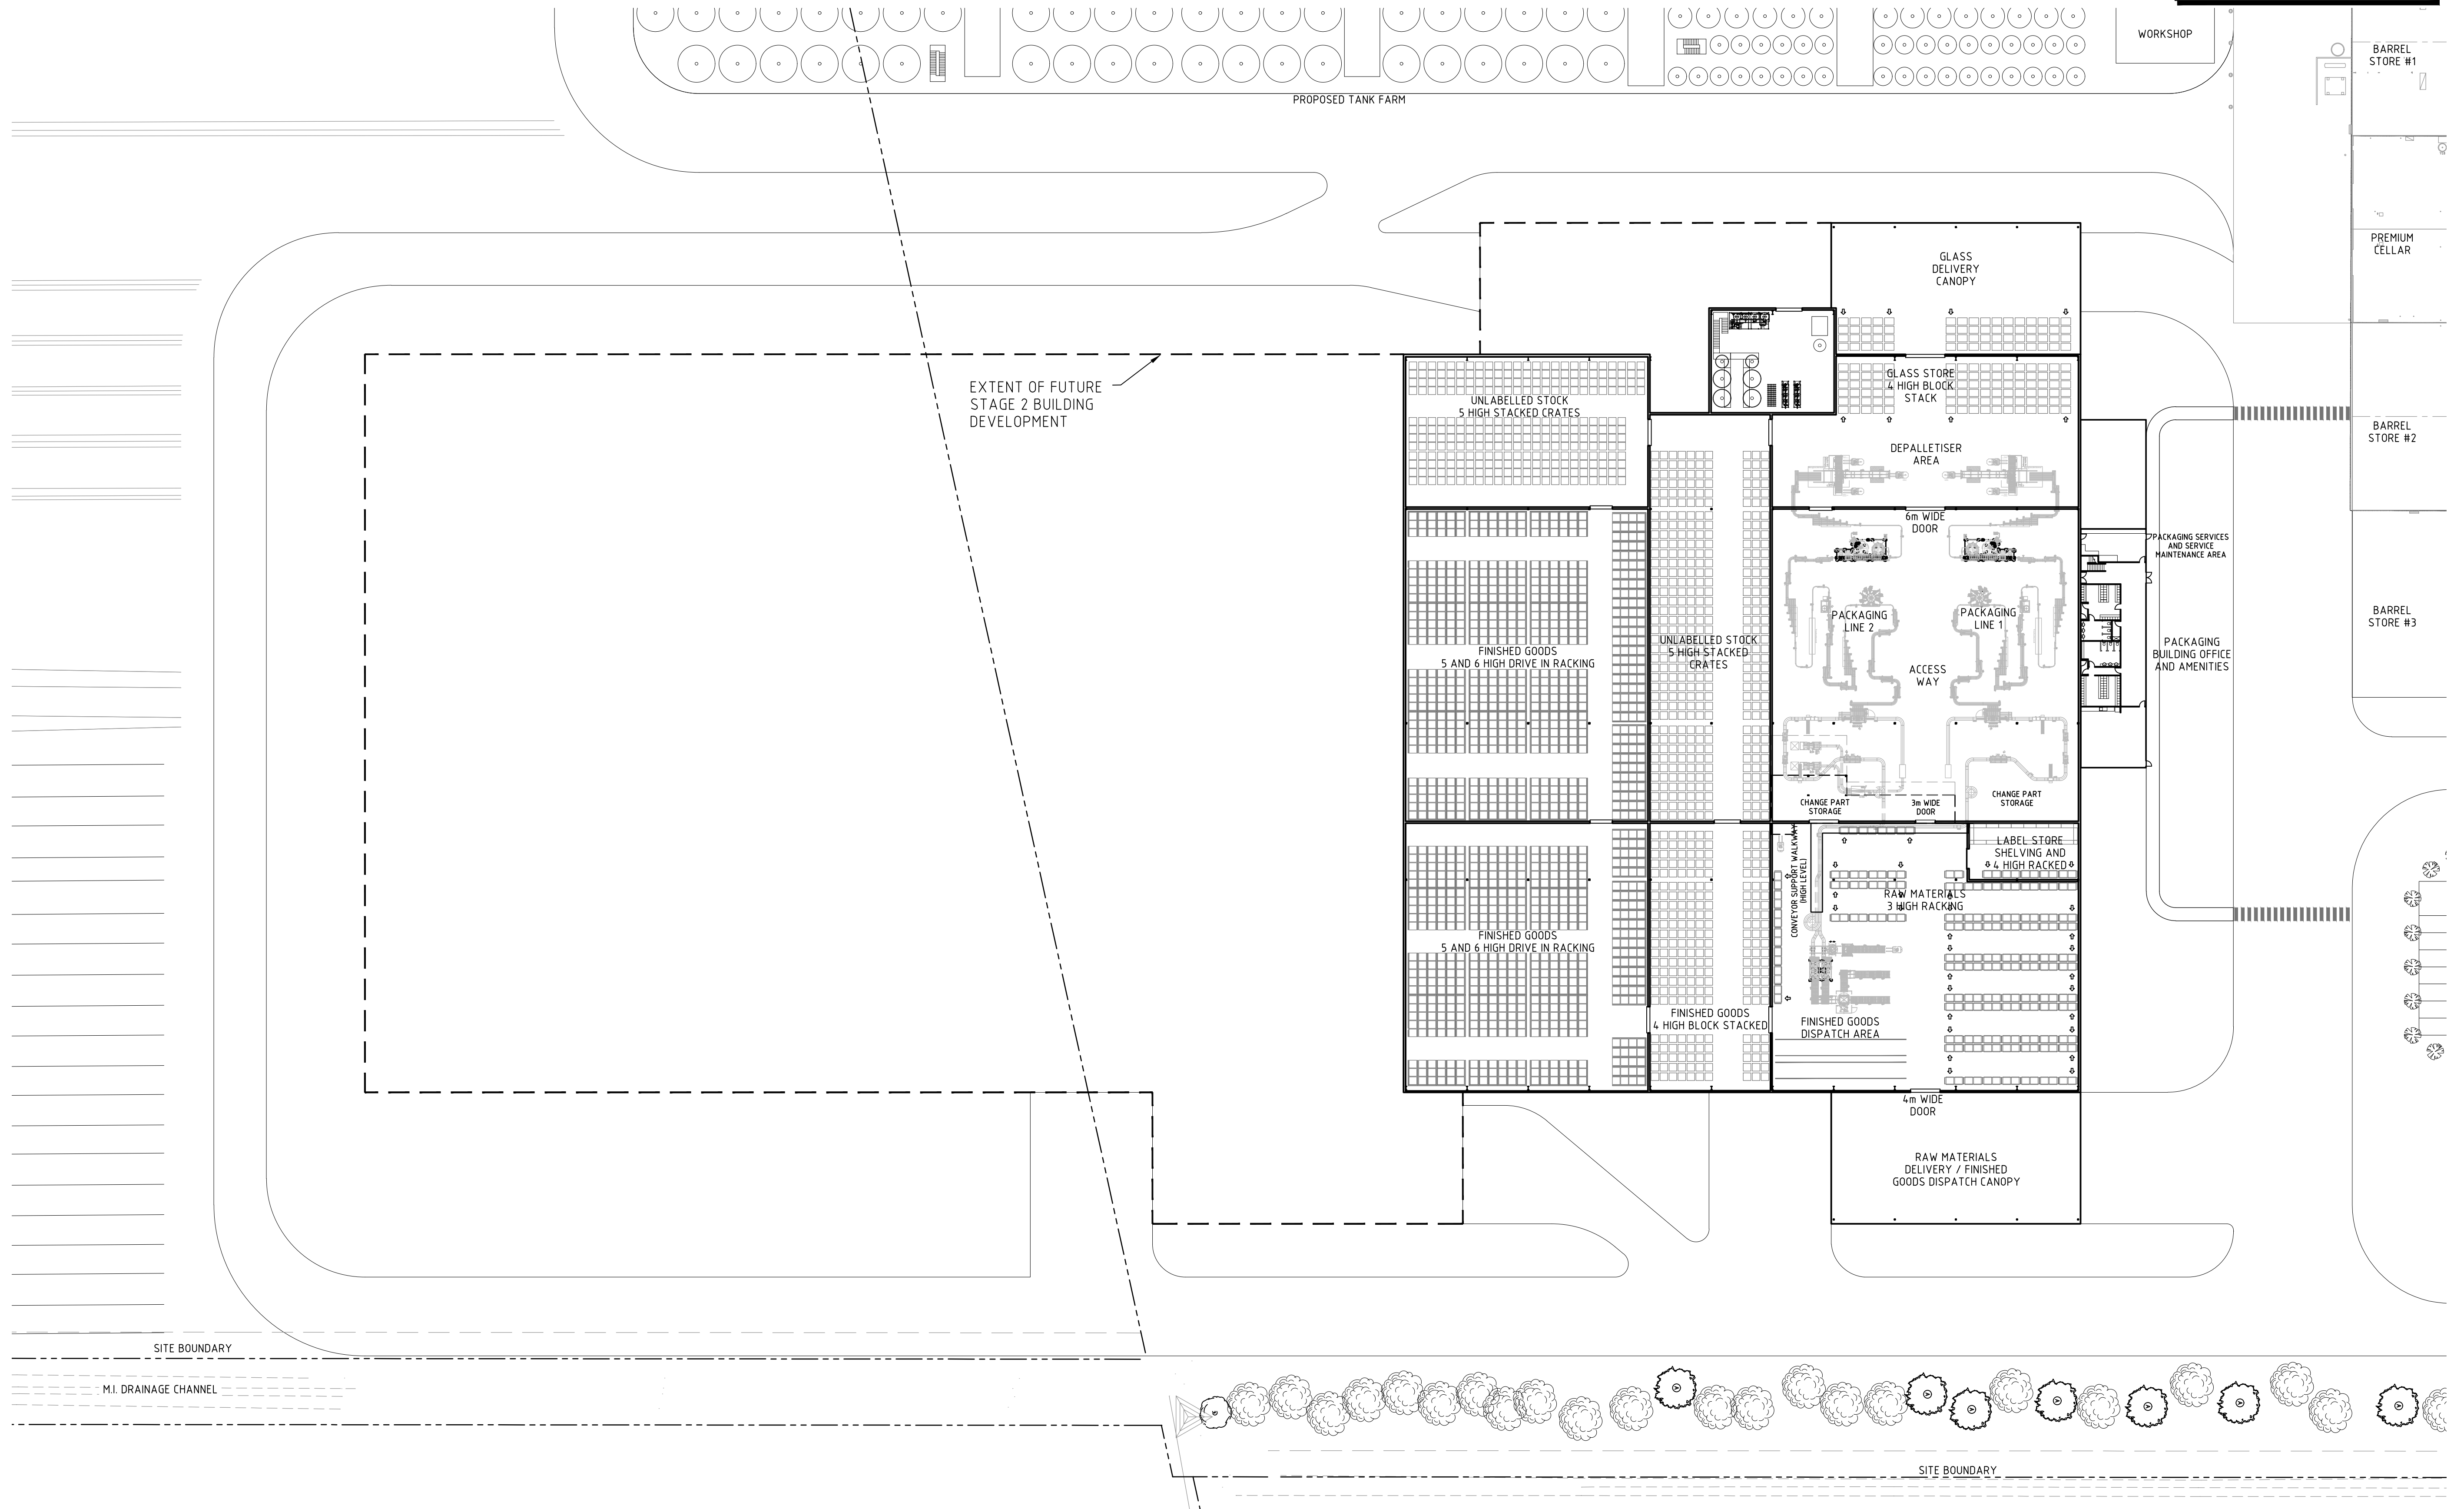


A	ISSUED FOR INFORMATION	BHS	JL	26.10.12
Rev.	Drawing Issue	Drn	Ckd	Date

LINNEY
ENGINEERING SERVICES PTY LTD
FACILITY PLANNING & DESIGN
P. (08) 8343 8464 F. (08) 8343 8466
inquiries@linneyengineering.com.au
ABN 83 120 383 931


Client:
McWILLIAM'S WINES GROUP
Five generations of winemaking since 1877
HANWOOD WINERY

Project: ENVIRONMENTAL IMPACT STUDY
Title: PRELIMINARY
PROPOSED PACKAGING BUILDING
STAGE 1 FLOOR PLAN


Designer: J. LINNEY Date: OCTOBER 2012
Drawn By: M. BOSSY Date: OCTOBER 2012
Drawing No: 0802-70-PR160

Sheet Size: A1
Scale: 1:500 (A1)
1:1000 (A3)
Rev: A

FOR INFORMATION ONLY
NOT TO BE USED FOR CONSTRUCTION

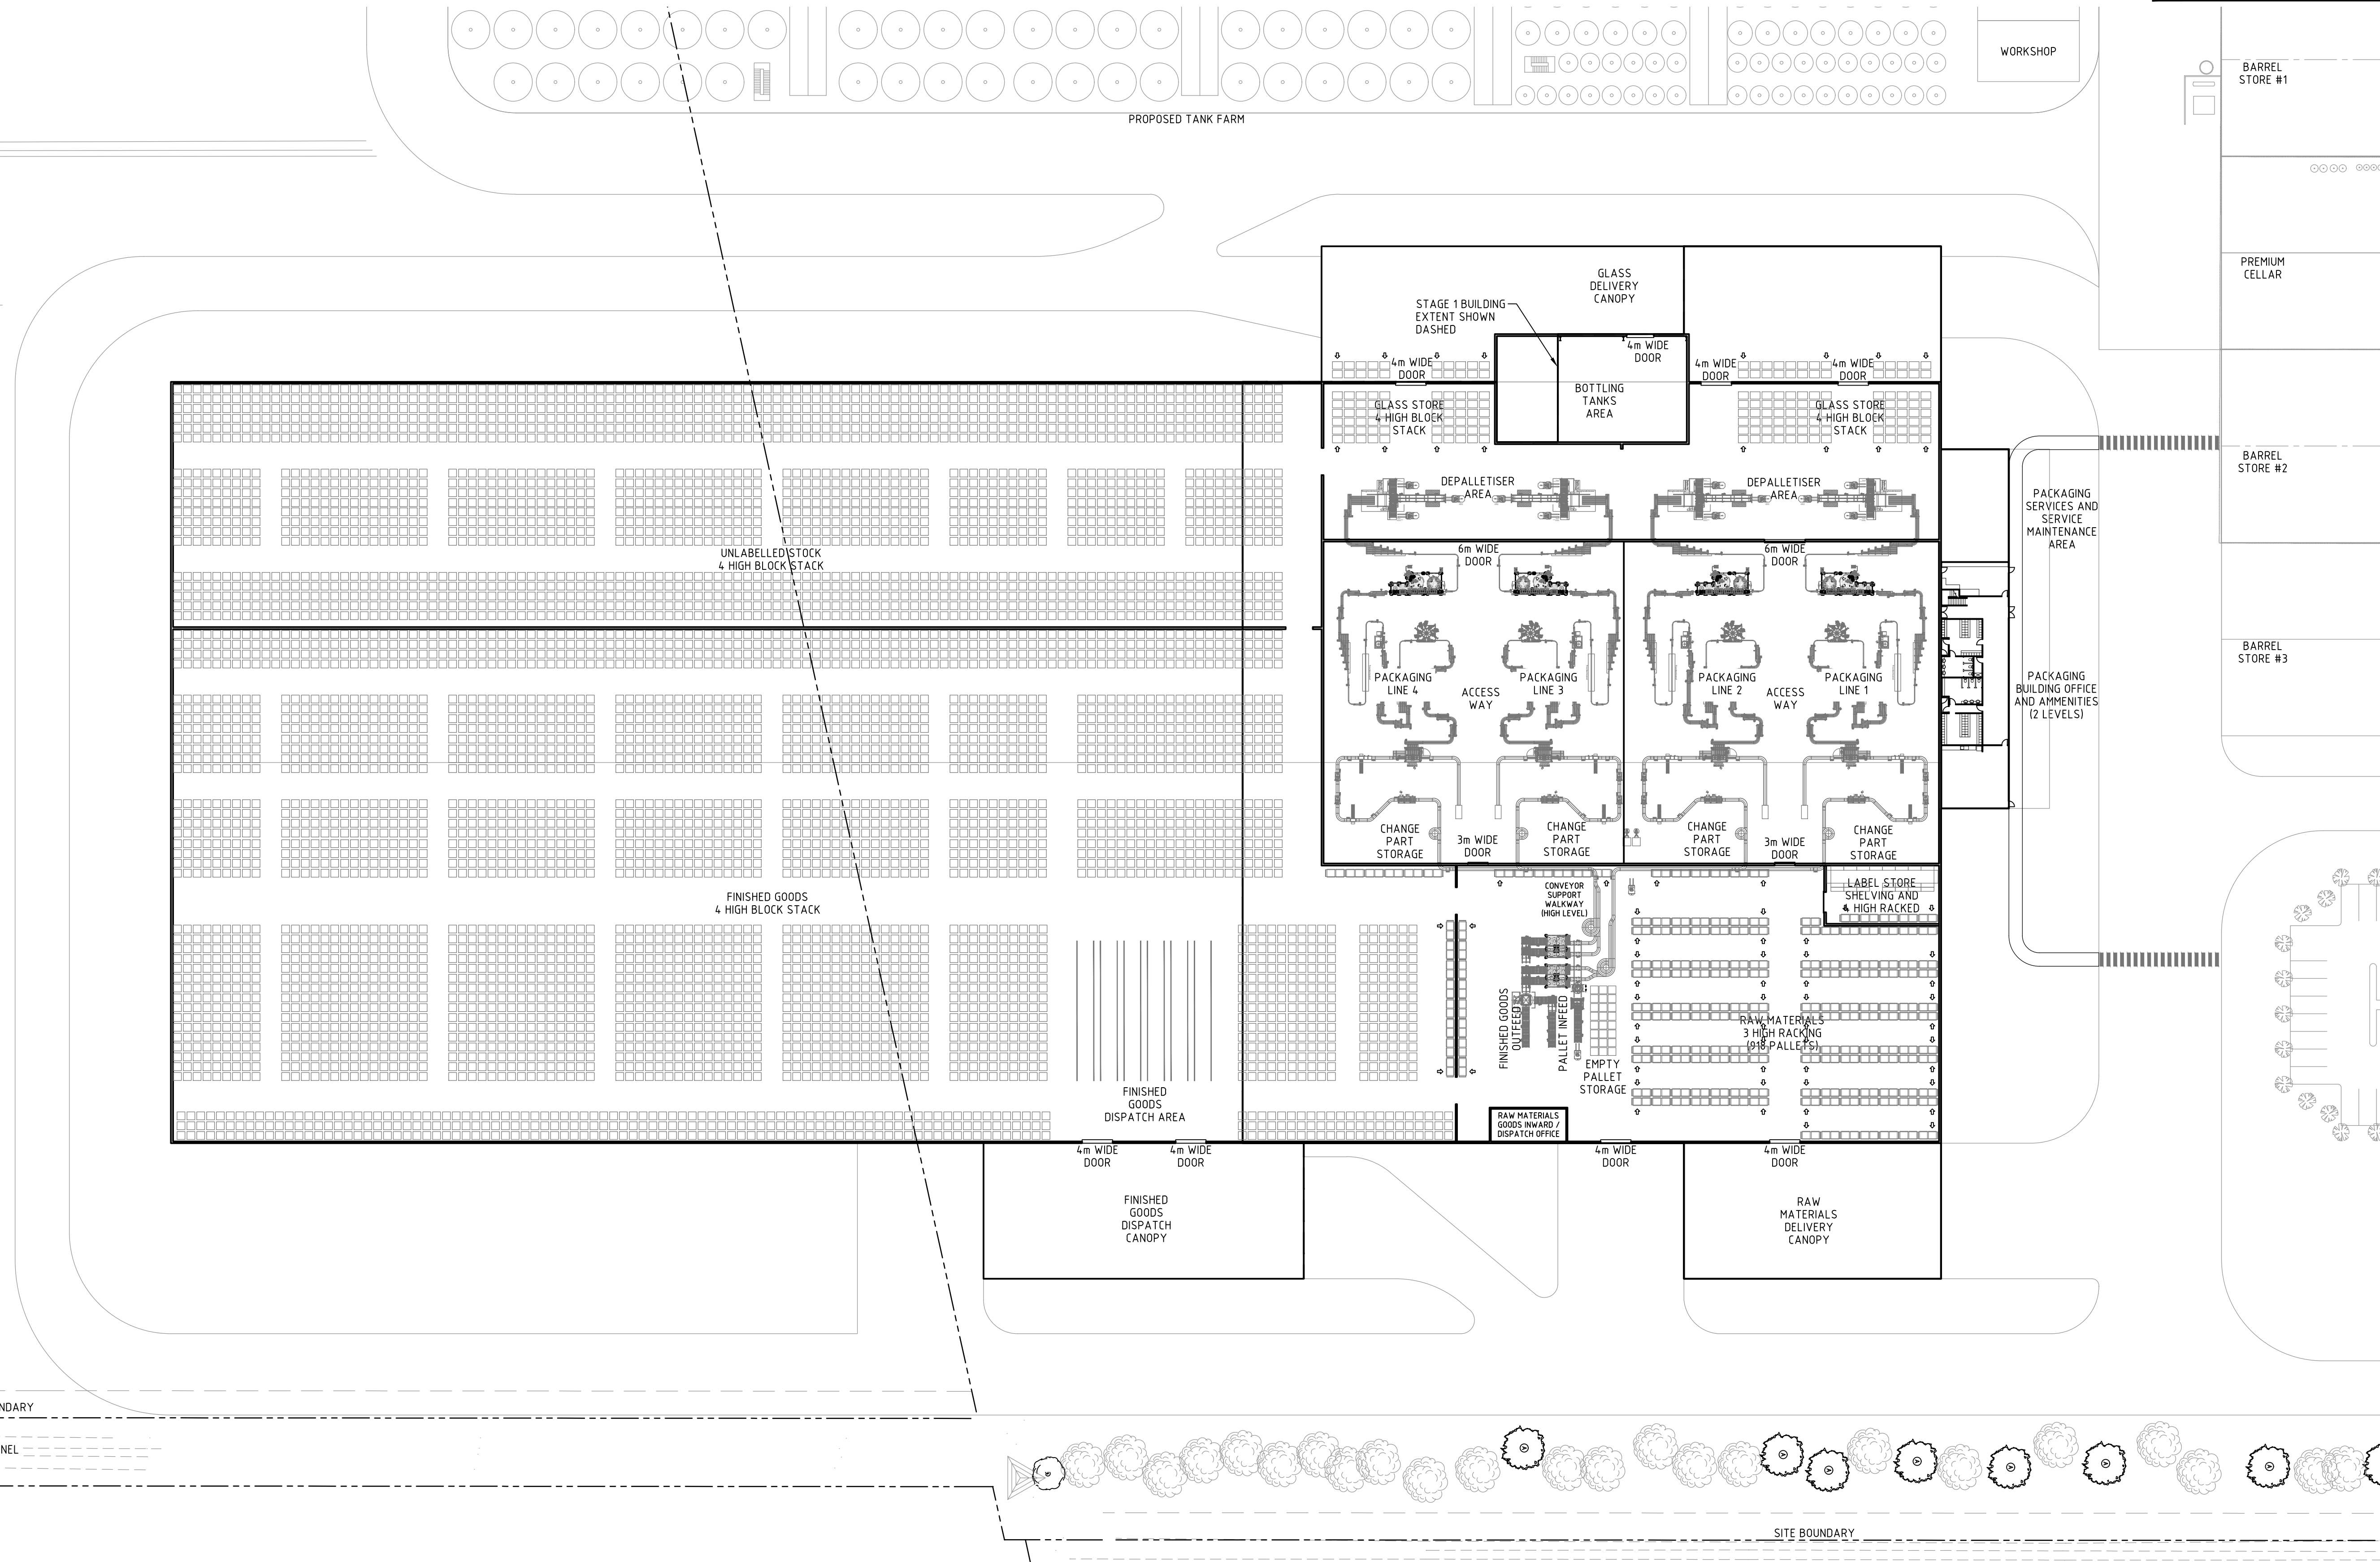

FOR INFORMATION ONLY
NOT TO BE USED FOR CONSTRUCTION

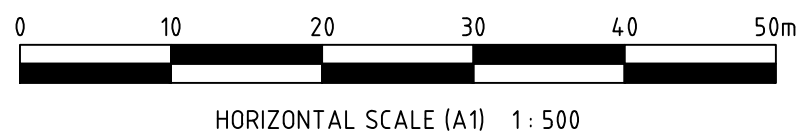

A	ISSUED FOR INFORMATION	BHS	JL	26.10.12
Rev.	Drawing Issue	Dnn	Ckd	Date

LINNEY
ENGINEERING SERVICES PTY LTD
FACILITY PLANNING & DESIGN
P. (08) 8343 8464 F. (08) 8343 8466
inquiries@linneyengineering.com.au
ABN 83 120 383 931

Client:
M^CWILLIAM'S WINES GROUP
Five generations of winemaking since 1877
HANWOOD WINERY

Project:
ENVIRONMENTAL IMPACT STUDY
Title:
PRELIMINARY
PROPOSED PACKAGING BUILDING
STAGE 2 FLOOR PLAN

Designer:
J.LINNEY
Date:
OCTOBER 2012
Drawn By:
M.BOSSY
Date:
OCTOBER 2012
Drawing No:
0802-70-PR161

Sheet Size:
A1
Scale:
1:500 (A1)
1:1000 (A3)
Rev:
A