



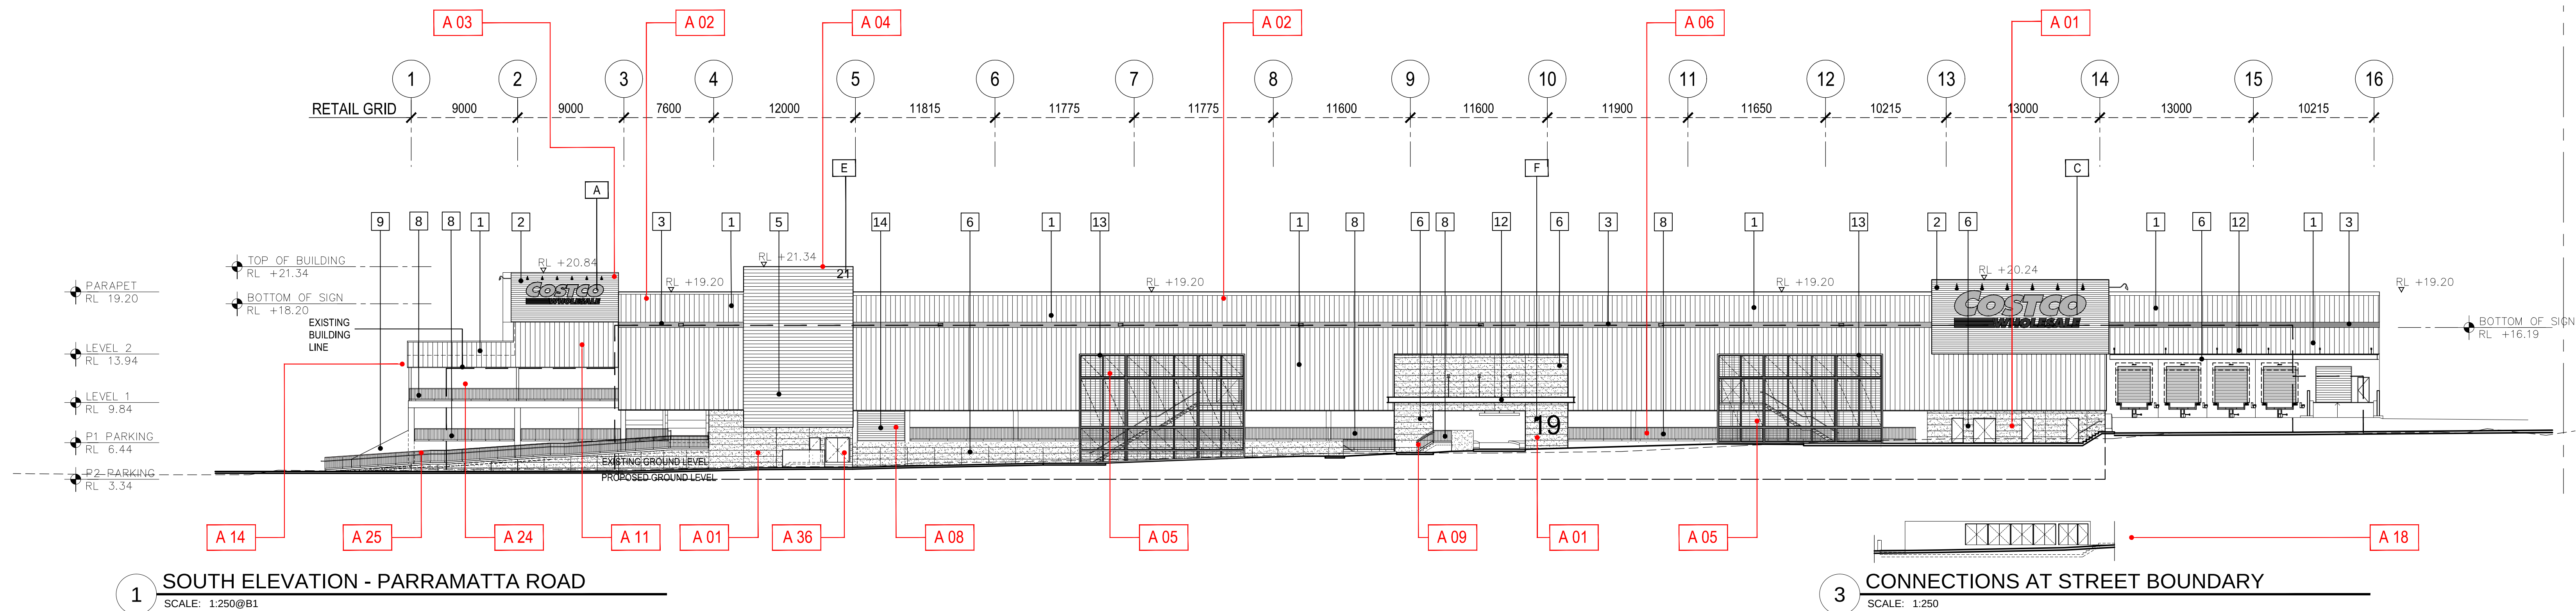

1 SOUTH ELEVATION - PARRAMATTA ROAD
SCALE: 1:250@B1

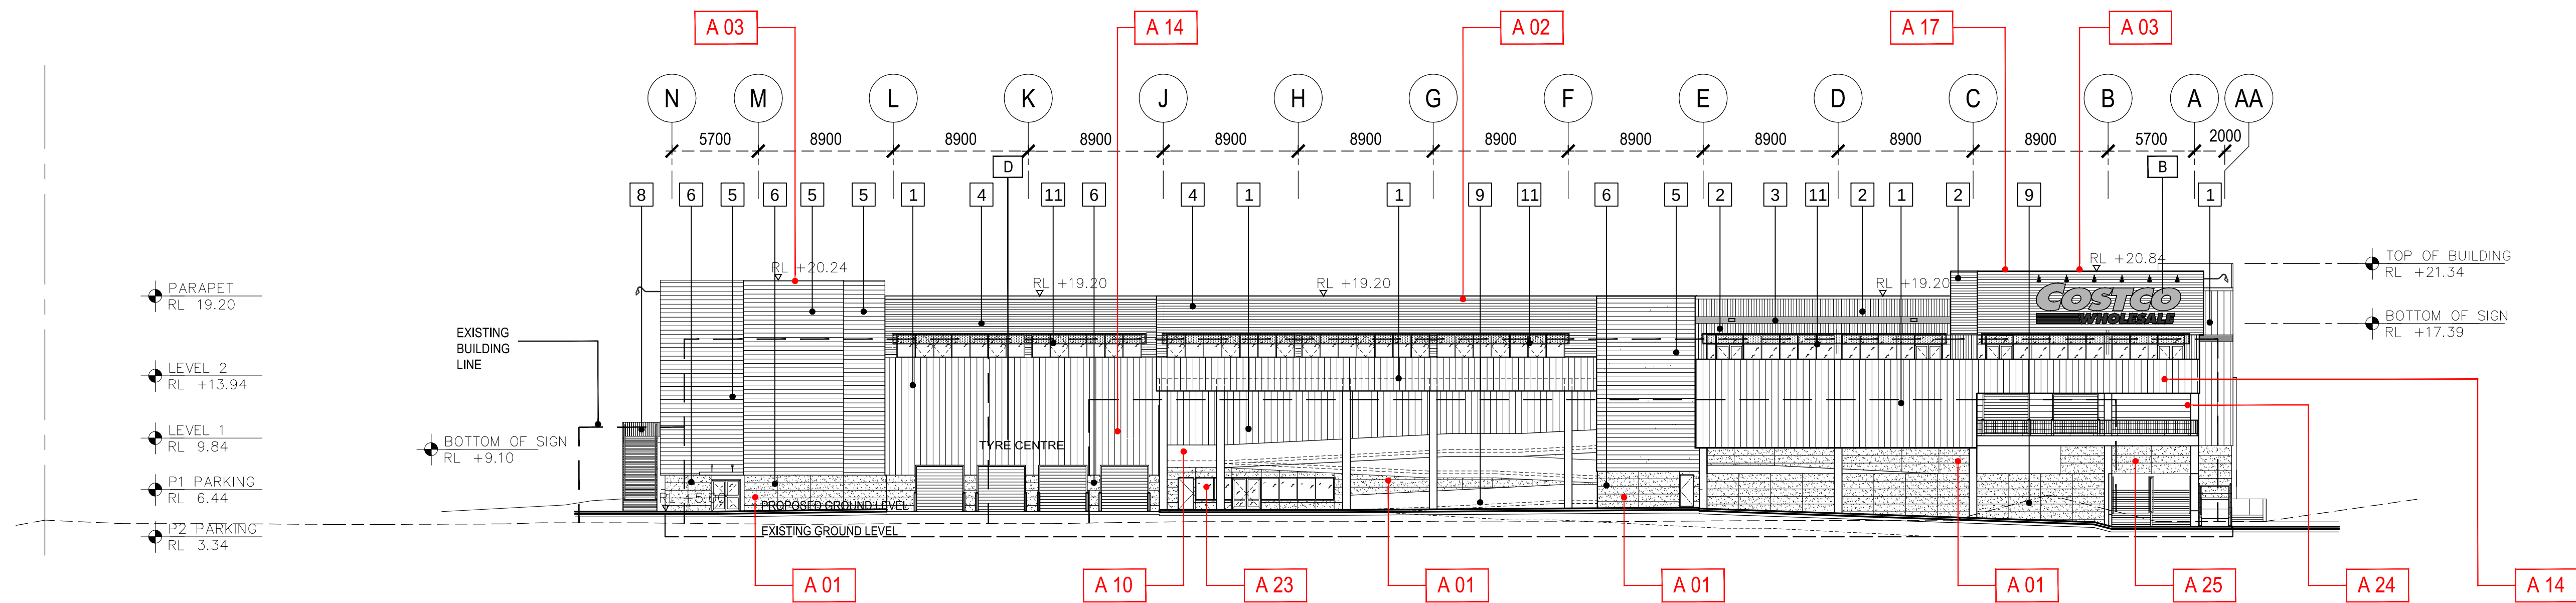

2 WEST ELEVATION
SCALE: 1:250@B1

MATERIAL LEGEND

- METAL WALL CLADDING - SHADOW WALL - COLORBOND - EVENING HAZE
- METAL WALL CLADDING - SPANDEK - COLORBOND SURFMIST
- ACCENT BAND - SAFETY RED S.W. 4081
- METAL WALL CLADDING - SPANDEK - COLORBOND BUSHLAND
- METAL WALL CLADDING - CUSTOM ORB - COLORBOND SURFMIST
- PRECAST CONCRETE PANEL
- GALVANIZED EXPANDED MESH - LOCKER SUN 636
- METAL BALUSTRADE
- CAST-IN PLACE CONCRETE
- METAL MESH
- GALVANIZED PERFORATED PANEL - LOCKER
- CANOPY - COLORBOND WOODLAND GREY
- METAL SCREEN - TO FUTURE DETAIL
- LOUVRE GRILLE

SIGNAGE LEGEND

- FLOOD LIGHT SIGN - MAIN ENTRY- REVERSE PAN CHANNEL WITH ALUM. LETTERS.
- FLOOD LIGHT SIGN - MAIN ENTRY- REVERSE PAN CHANNEL WITH ALUM. LETTERS.
- FLOOD LIGHT SIGN - BUILDING- REVERSE PAN CHANNEL WITH ALUM. LETTERS.
- FLUSH WALL DESIGN - LOCATION - FLAT CUT ALUM. COMPOSITE MATERIAL (ACM)
- FLUSH WALL DESIGN - ADDRESS - FLAT CUT ALUM. COMPOSITE MATERIAL (ACM)
- FLUSH WALL DESIGN - ADDRESS - FLAT CUT ALUM. COMPOSITE MATERIAL (ACM)



AUBURN 01

17-21 PARRAMATTA ROAD
LIDCOMBE NSW, AUSTRALIA

**COSTCO
WHOLESALE
CORPORATION**

999 LAKE DRIVE
ISSAQUAH, WA 98027
T: 425.313.8100
Costco.com

ARCHITECT OF RECORD:



Group GSA Pty Ltd ABN 78 602 113 779
Level 7, 80 William St East Sydney NSW
Australia 2011 www.groupgsa.com
T +612 9361 4144 F +612 9332 3458
architecture interior design urban design planning
nom architect M. Sheldon 3990



DESIGN ARCHITECT

1110 112TH AVE. NE | SUITE 500
BELLEVUE, WA | 98004
t 425.463.2000 | f 425.463.2002

MulvannyG2.com

CONSULTANTS:

**Seattle
Structural**

Seattle Structural PS Inc.
Civil and Structural Engineering
1420 Fifth Avenue, Suite 425
Seattle, WA 98101-4019
206-343-3000 phone 206-343-3013 fax



ABN 55 611 529 091
Level 2, 40 Pacific Hwy, PO Box 151, ST LEONARDS NSW 2065
T +612 9438 2633 F +612 9438 4505
stleonard@hughestrueman.com.au



LANDSCAPE ARCHITECTURE
URBAN DESIGN
ESD

0 1 2 4 6m

SCALE: 1:250@B1

△	DATE	DESCRIPTION
A	14/09/09	REVISION PART 3A
B	28/09/09	SUBMISSION PART 3A
C	22/01/10	REVISED SUBMISSION PART 3A
D	08/02/10	REVISED SUBMISSION PART 3A
E	27/07/10	FOR INFORMATION
F	24/08/10	FOR INFORMATION
G	17/09/10	FINAL REVIEW 75W SUBMISSION
H	30/09/10	75W SUBMISSION

SOUTH AND WEST
ELEVATIONS

A3-3000-DA