


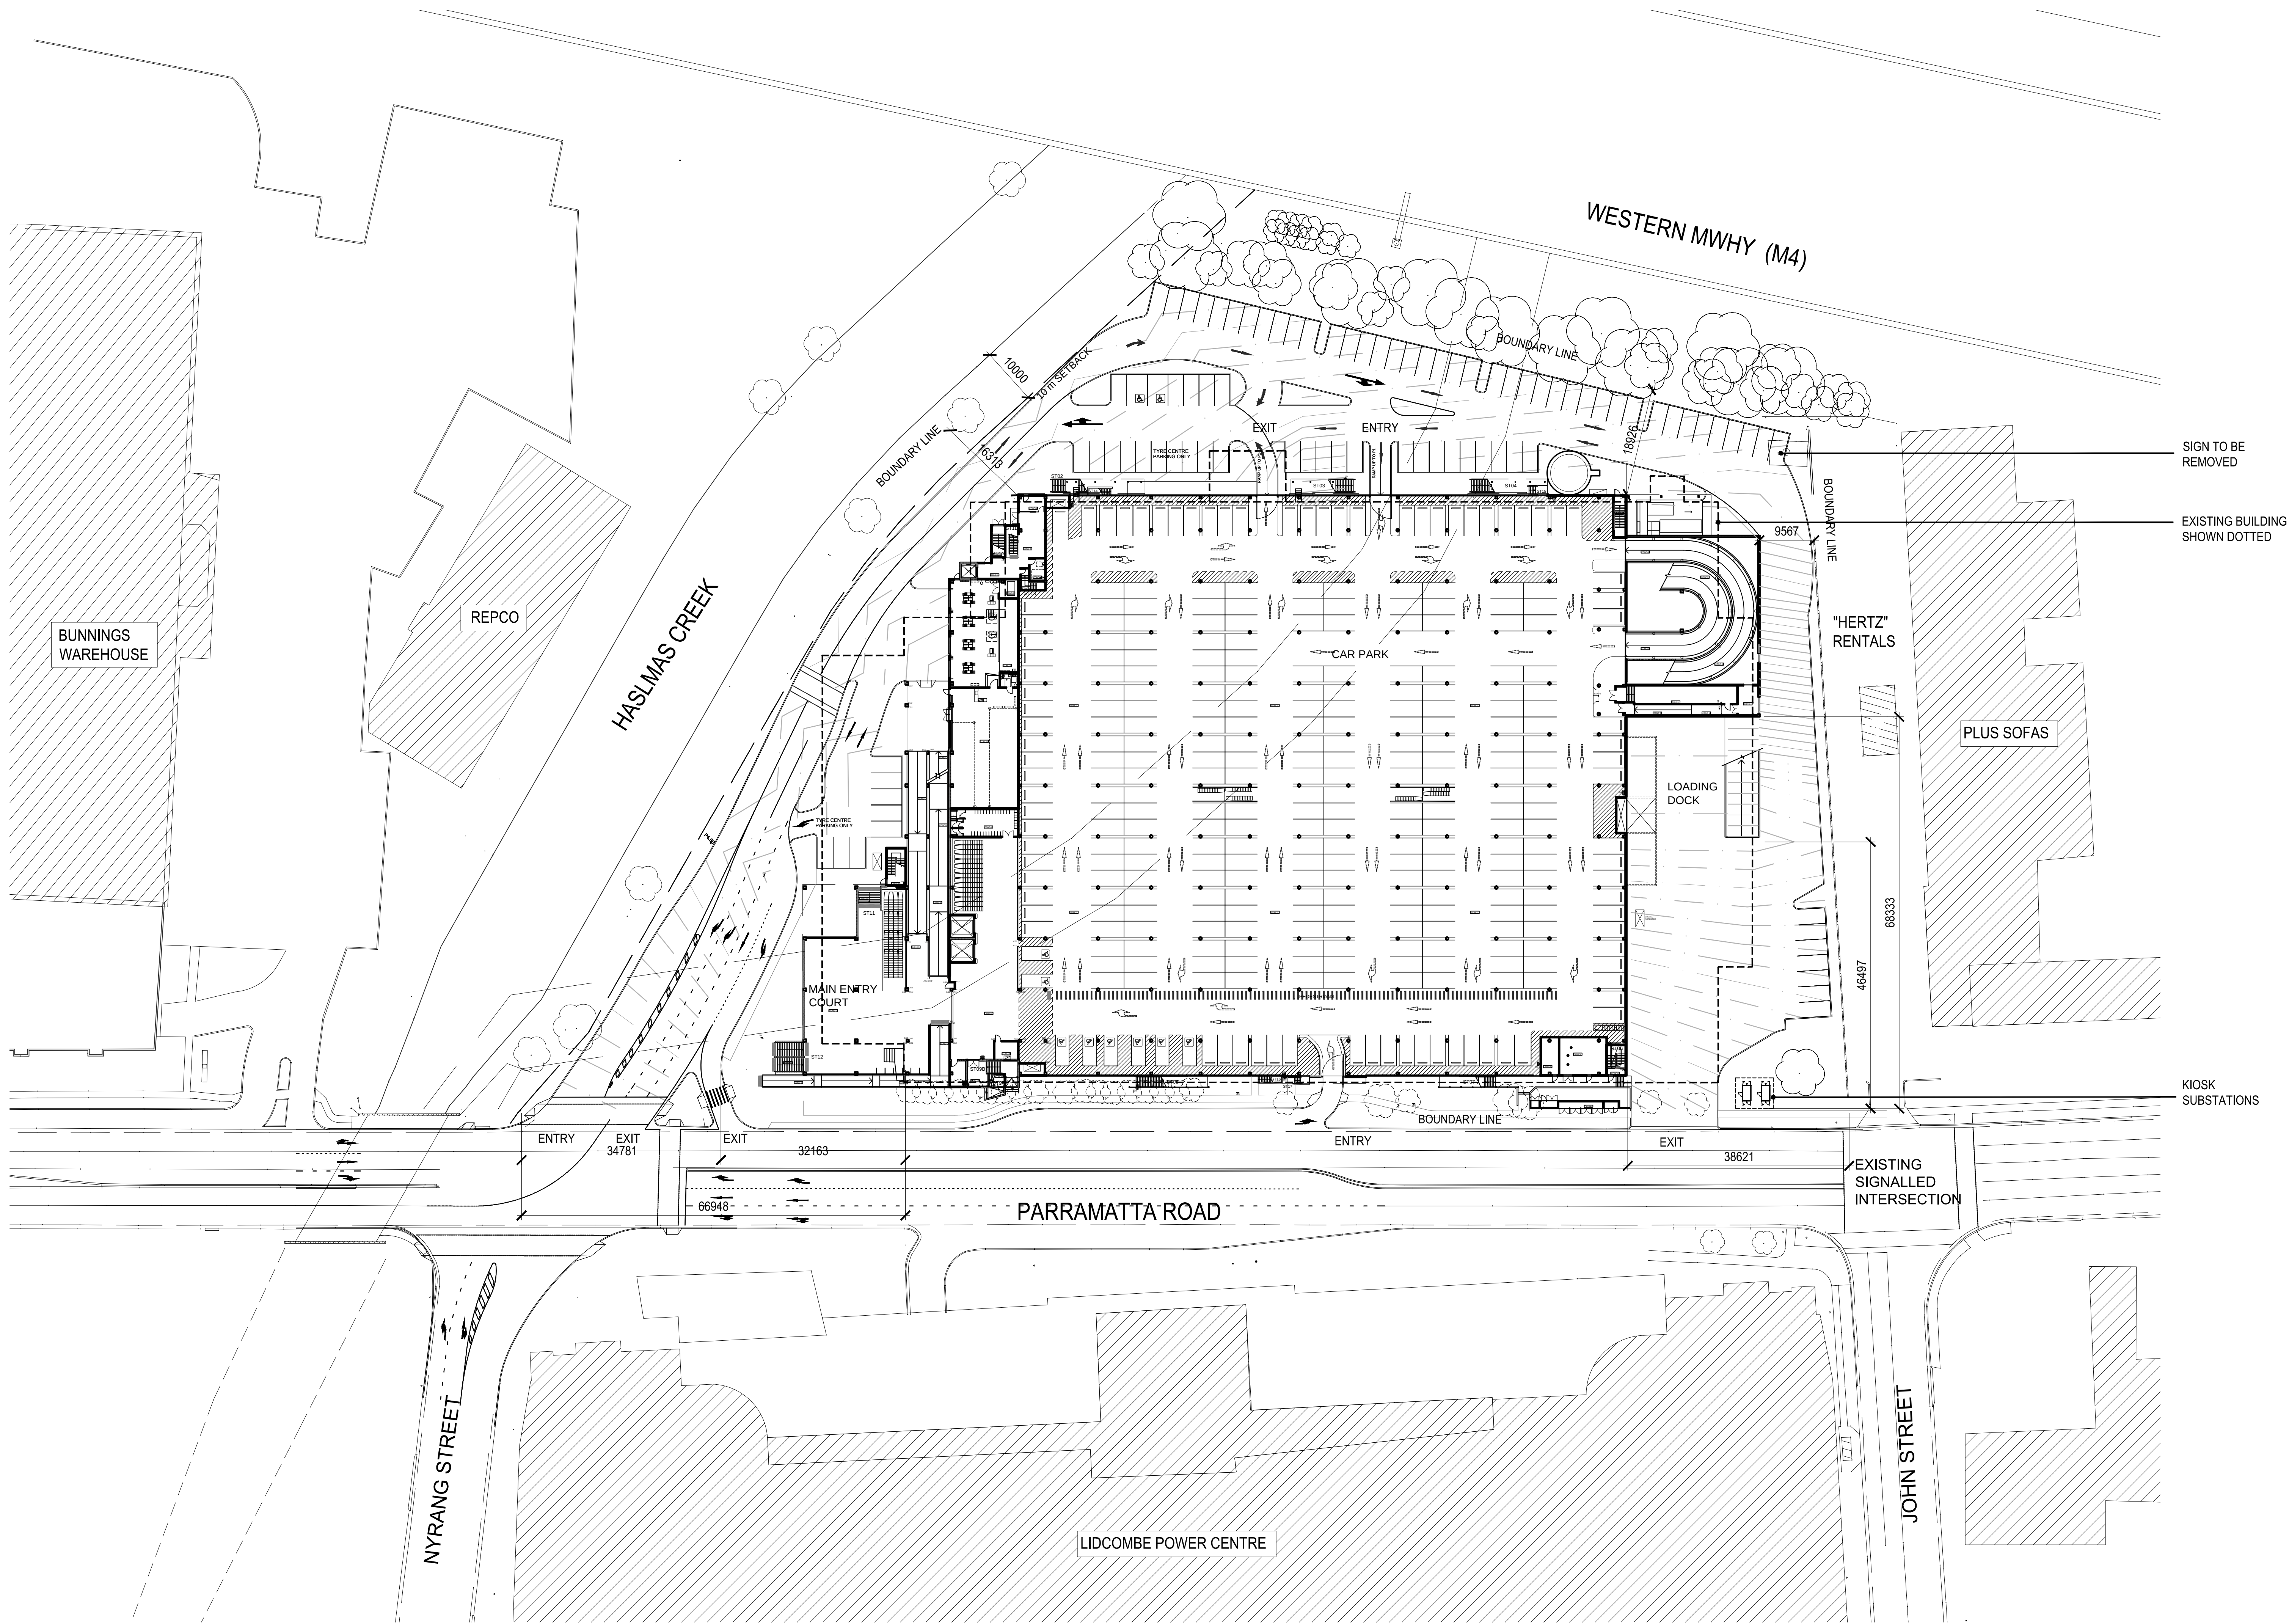

LEGEND

- EXISTING TREES TO BE REMOVED
- EXISTING TREES TO REMAIN
- NEW TREES
- EXISTING SURROUNDING BUILDINGS
- PAVING TYPE 1
- PAVING TYPE 2

COSTCO WHOLESALE
AUBURN 01
17-21 PARRAMATTA ROAD
LIDCOMBE NSW, AUSTRALIA
COSTCO WHOLESALE CORPORATION
999 LAKE DRIVE
ISSAQAH, WA 98027
T: 425.313.8100
Costco.com

ARCHITECT OF RECORD:
GROUP GSA
Group GSA Pty Ltd ABN 78 002 113 779
Level 7, 85 William St East Sydney NSW
Australia 2011 www.groupgsa.com
T +612 9361 4144 F +612 9332 3459
architecture interior design urban design planning
nom architect M. Sheldon 3990
MULVANNY G2
DESIGN ARCHITECT
1110 112TH AVE. NE | SUITE 500
BELLEVUE, WA | 98004
1 425.463.2000 | 1 425.463.2002
MulvannyG2.com

CONSULTANTS:
Seattle Structural
Seattle Structural PS Inc.
Civil and Structural Engineering
1420 Fifth Avenue, Suite 425
Seattle, WA 98101-4019
206-343-3000 phone 206-343-3013 fax

HughesTrueman
Consulting Engineers Planners & Managers
ABN 53 831 550 000
Level 2, 60 Pacific Hwy, PO Box 150, ST LEONARDS NSW 2065
T +61 2 9362 2632 F +61 2 9362 4000
stleonards@hughestrueman.com.au

MCGREGOR COXALL
LANDSCAPE ARCHITECTURE
URBAN DESIGN
ESD

N
0 1 5 10m
SCALE: 1:500@B1

△	DATE	DESCRIPTION
A	14/09/09	REVISION PART 3A
B	28/09/09	SUBMISSION PART 3A
C	22/01/10	REVISED SUBMISSION PART 3A
D	08/02/10	REVISED SUBMISSION PART 3A
E	10/08/10	FOR INFORMATION
F	24/08/10	FOR INFORMATION
G	17/09/10	FINAL REVIEW 75W SUBMISSION
H	30/09/10	75W SUBMISSION

SITE PLAN
SD-1100-DA