



△	DATE	DESCRIPTION
A	14/09/09	REVISION PART 3A
B	28/09/09	SUBMISSION PART 3A
C	22/01/10	REVISED SUBMISSION PART 3A
D	08/02/10	REVISED SUBMISSION PART 3A
E	27/07/10	FOR INFORMATION
F	24/08/10	FOR INFORMATION
G	17/09/10	FINAL REVIEW 75W SUBMISSION
H	30/09/10	75W SUBMISSION

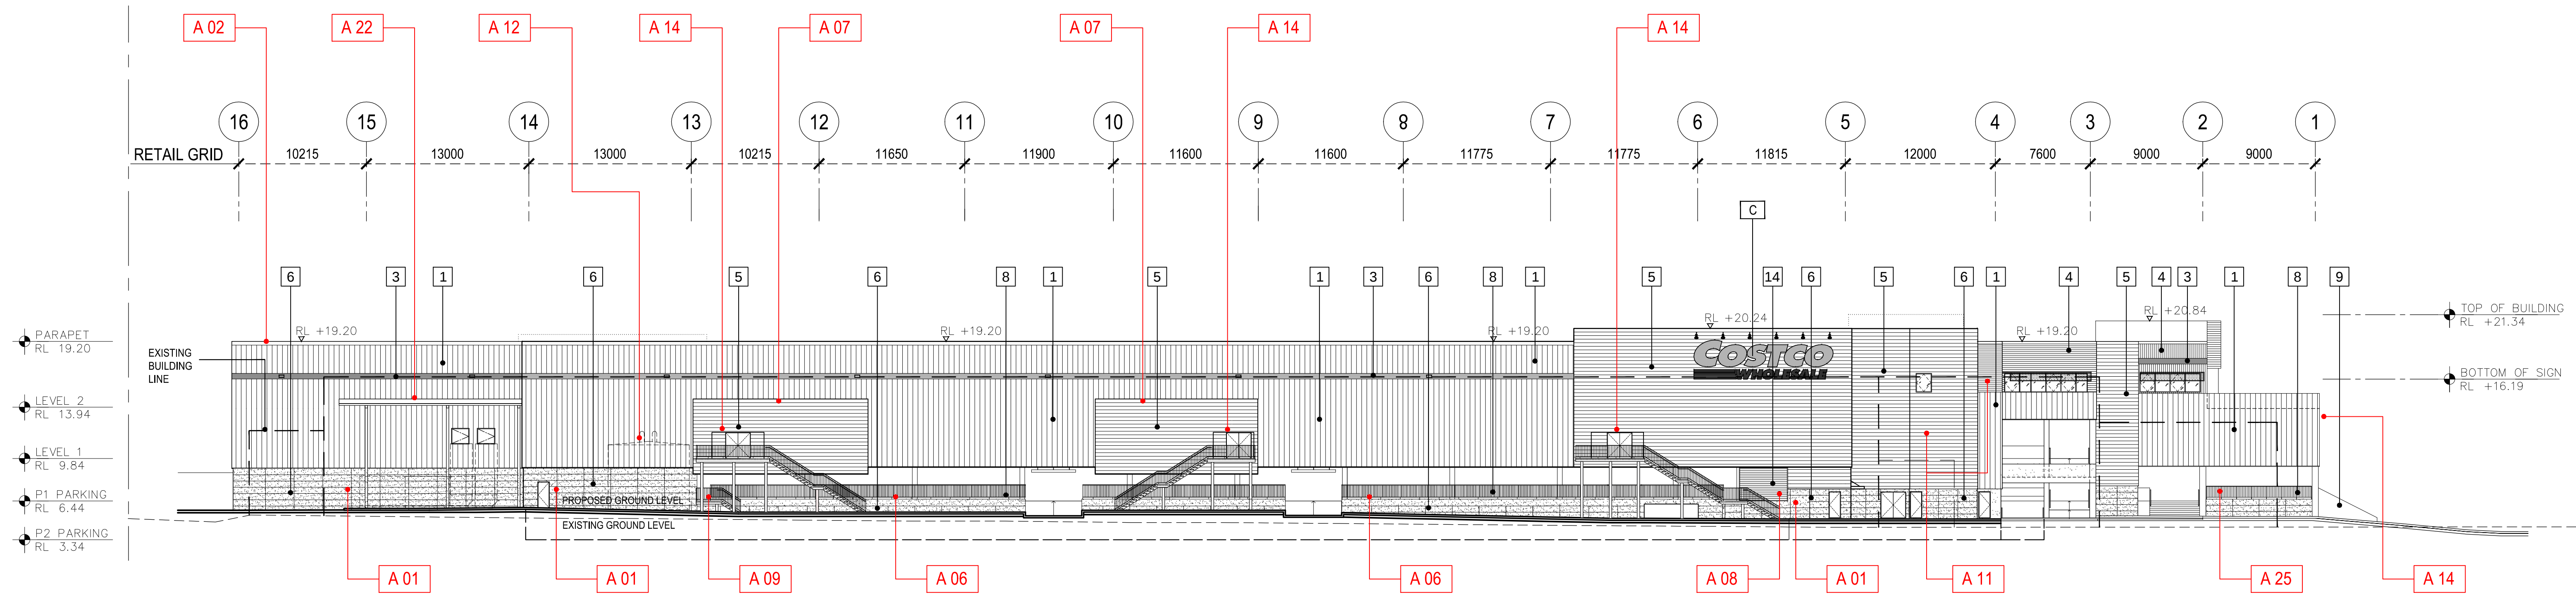

1 NORTH ELEVATION
SCALE: 1:250@B1

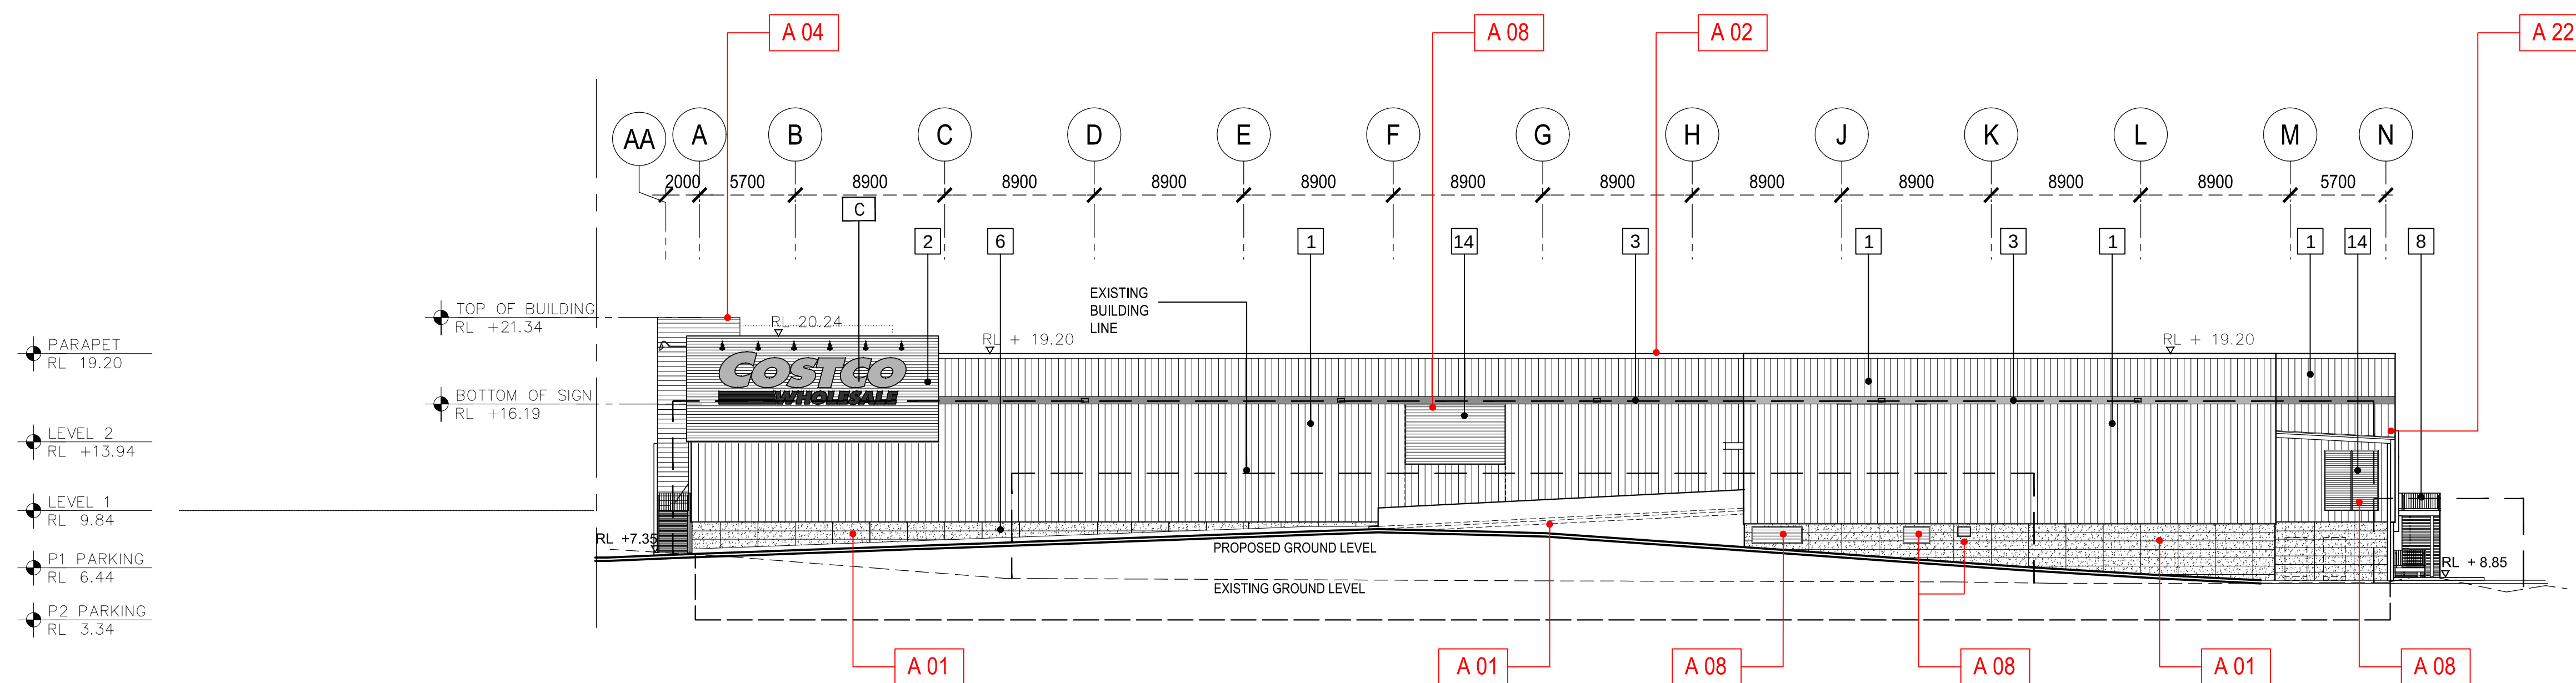

2 EAST ELEVATION
SCALE: 1:250@B1

MATERIAL LEGEND

1. METAL WALL CLADDING - SHADOW WALL - COLORBOND - EVENING HAZE
2. METAL WALL CLADDING - SPANDEK - COLORBOND SURFMIST
3. ACCENT BAND - SAFETY RED S.W. 4081
4. METAL WALL CLADDING - SPANDEK - COLORBOND BUSHLAND
5. METAL WALL CLADDING - CUSTOM ORB - COLORBOND SURFMIST
6. PRECAST CONCRETE PANEL
7. GALVANIZED EXPEANDED MESH - LOCKER SUN 636
8. METAL BALUSTRADE
9. CAST-IN PLACE CONCRETE
10. METAL MESH
11. GALVANIZED PERFORATED PANEL - LOCKER
12. CANOPY - COLORBOND WOODLAND GREY
13. METAL SCREEN - TO FUTURE DETAIL
14. LOUVRE GRILLE

SIGNAGE LEGEND

- A. FLOOD LIGHT SIGN - MAIN ENTRY- REVERSE PAN CHANNEL WITH ALUM. LETTERS.
- B. FLOOD LIGHT SIGN - MAIN ENTRY- REVERSE PAN CHANNEL WITH ALUM. LETTERS.
- C. FLOOD LIGHT SIGN - BUILDING- REVERSE PAN CHANNEL WITH ALUM. LETTERS.
- D. FLUSH WALL DESIGN - LOCATION - FLAT CUT ALUM. COMPOSITE MATERIAL (ACM)
- E. FLUSH WALL DESIGN - ADDRESS - FLAT CUT ALUM. COMPOSITE MATERIAL (ACM)
- F. FLUSH WALL DESIGN - ADDRESS - FLAT CUT ALUM. COMPOSITE MATERIAL (ACM)