



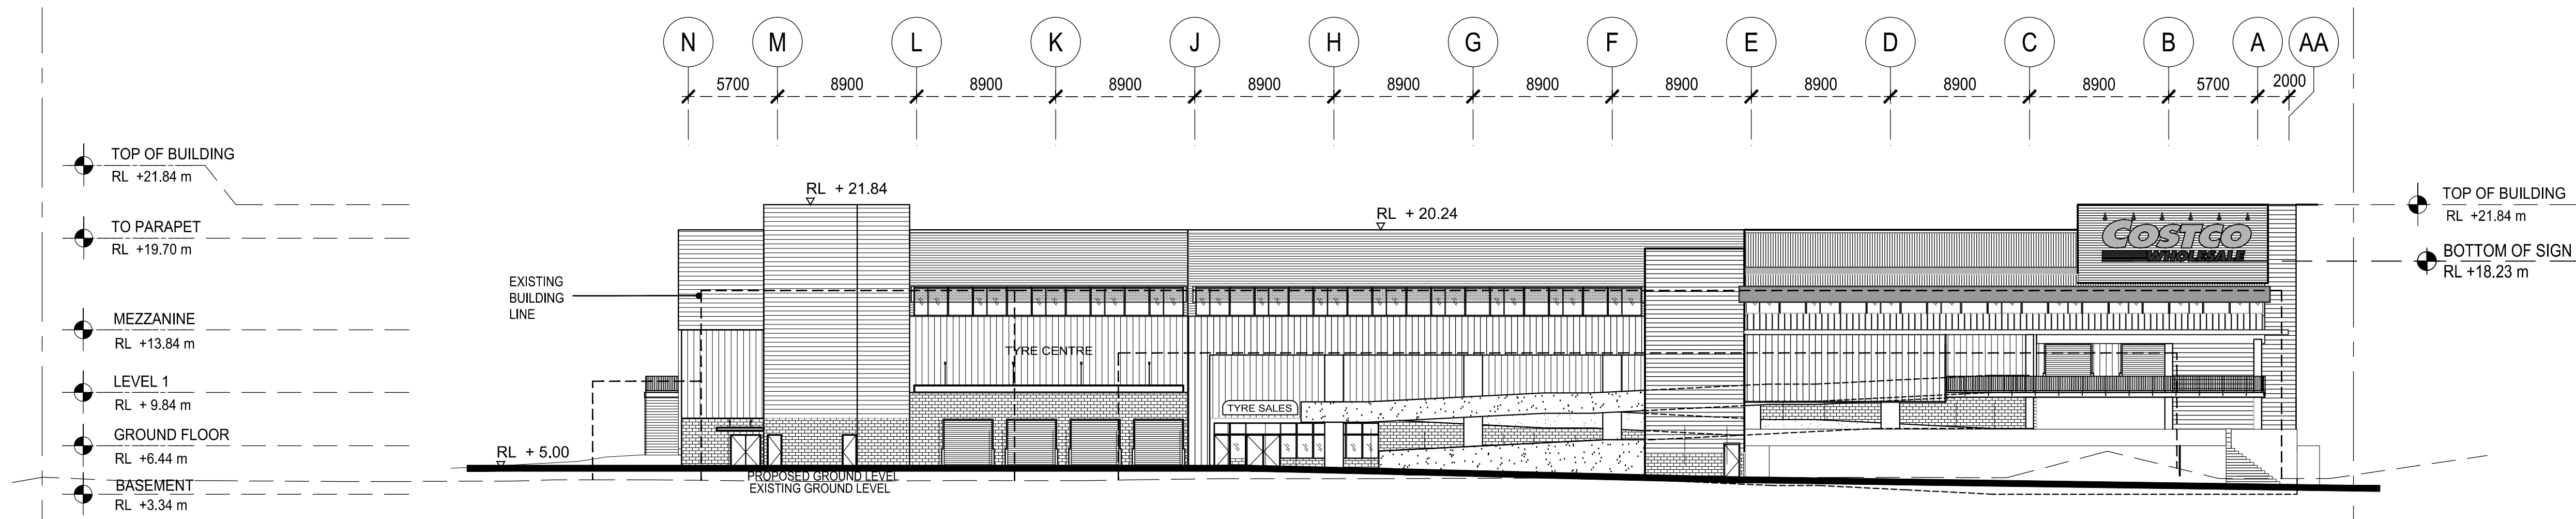

1 PART 3A WEST ELEVATION
SCALE: 1:250@B1

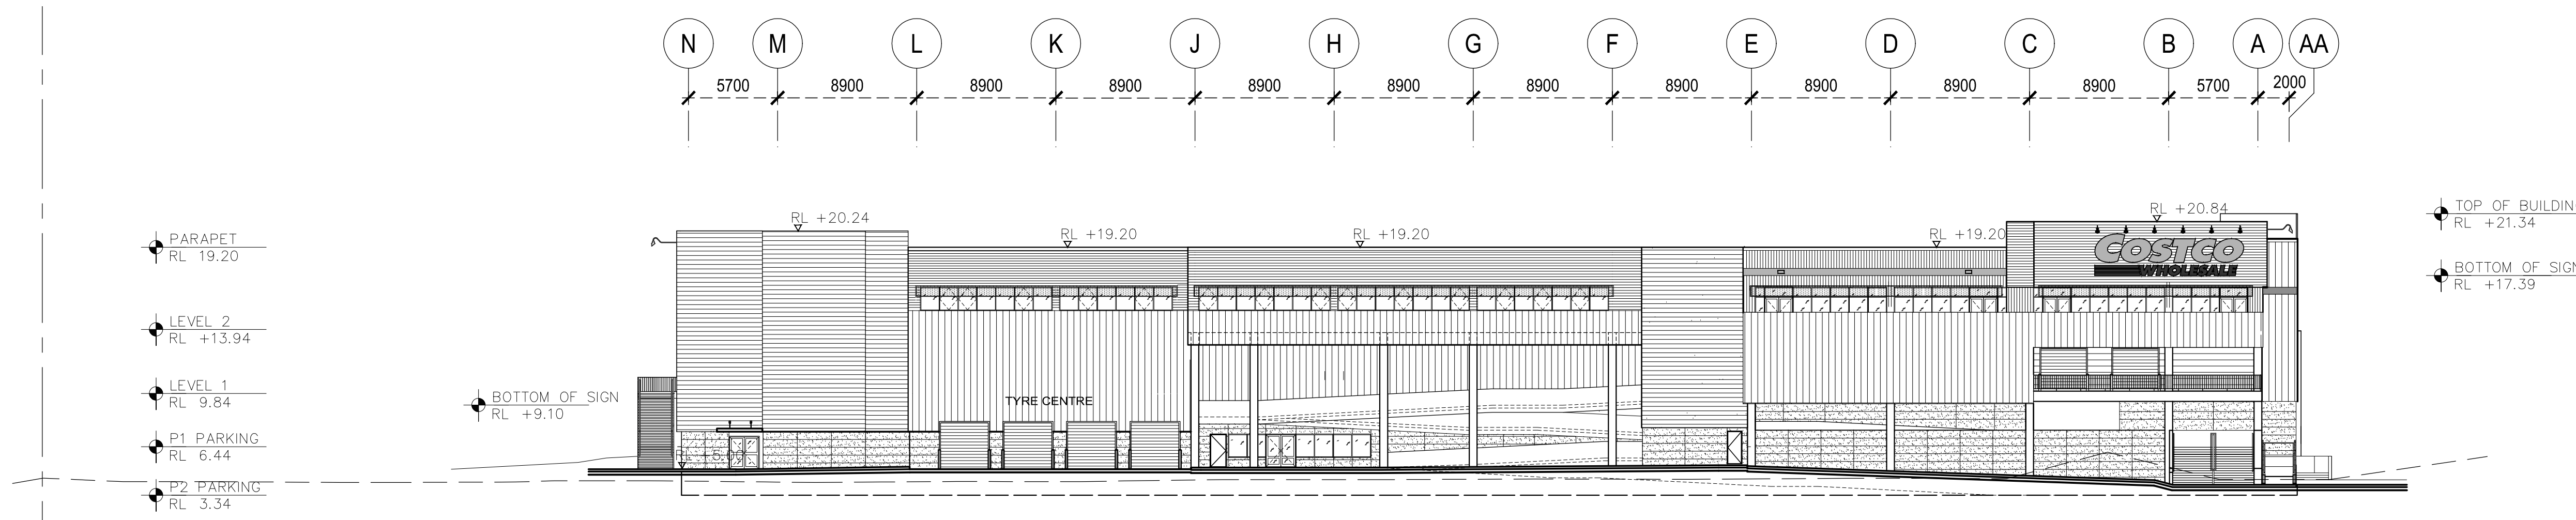

2 PROPOSED WEST ELEVATION
SCALE: 1:250@B1



AUBURN 01

17-21 PARRAMATTA ROAD
LIDCOMBE NSW, AUSTRALIA

COSTCO
WHOLESALE
CORPORATION

999 LAKE DRIVE
ISSAQUAH, WA 98027
T: 425.313.8100
Costco.com

ARCHITECT OF RECORD:




Group GSA Pty Ltd ABN 78 602 113 779
Level 7, 80 William St East Sydney NSW
Australia 2011 www.groupgsa.com
T +612 9361 4144 F +612 9332 3458
architecture interior design urban design planning
nom architect M. Sheldon 3990



DESIGN ARCHITECT
1110 112TH AVE. NE | SUITE 500
BELLEVUE, WA | 98004
t 425.463.2000 | f 425.463.2002

MulvannyG2.com

CONSULTANTS:

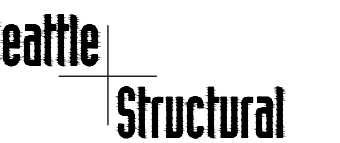

Seattle Structural PS Inc.
Civil and Structural Engineering
1420 Fifth Avenue, Suite 425
Seattle, WA 98101-4019
206-343-3000 phone 206-343-3013 fax



ABN 55 631 529 091
Level 2, 40 Pacific Hwy, PO Box 151, ST LEONARDS NSW 2065
T +612 9439 2633 F +612 9438 4505
stleonard@hughestrueman.com.au



LANDSCAPE ARCHITECTURE
URBAN DESIGN
ESD

0 1 2 4 5m

SCALE: 1:250@B1

△	DATE	DESCRIPTION
A	10/08/10	FOR INFORMATION
B	24/08/10	FOR INFORMATION
C	17/09/10	FINAL REVIEW 75W SUBMISSION
D	30/09/10	75W SUBMISSION

COMPARISON STUDY
WEST ELEVATION

A3-3011-DA