



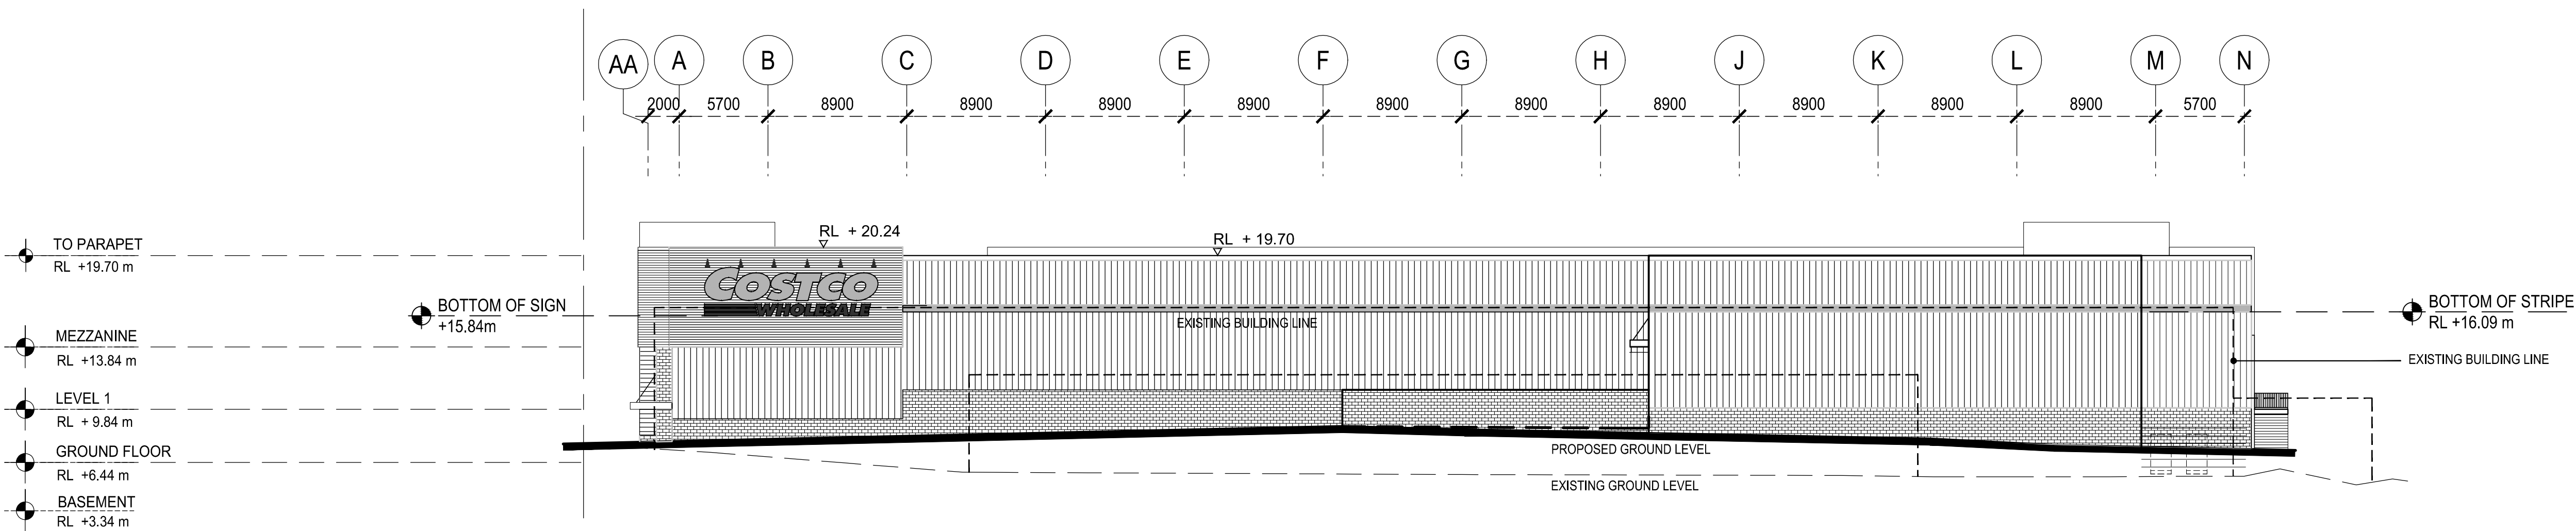

1 **PART 3A EAST ELEVATION**
SCALE: 1:250@B1

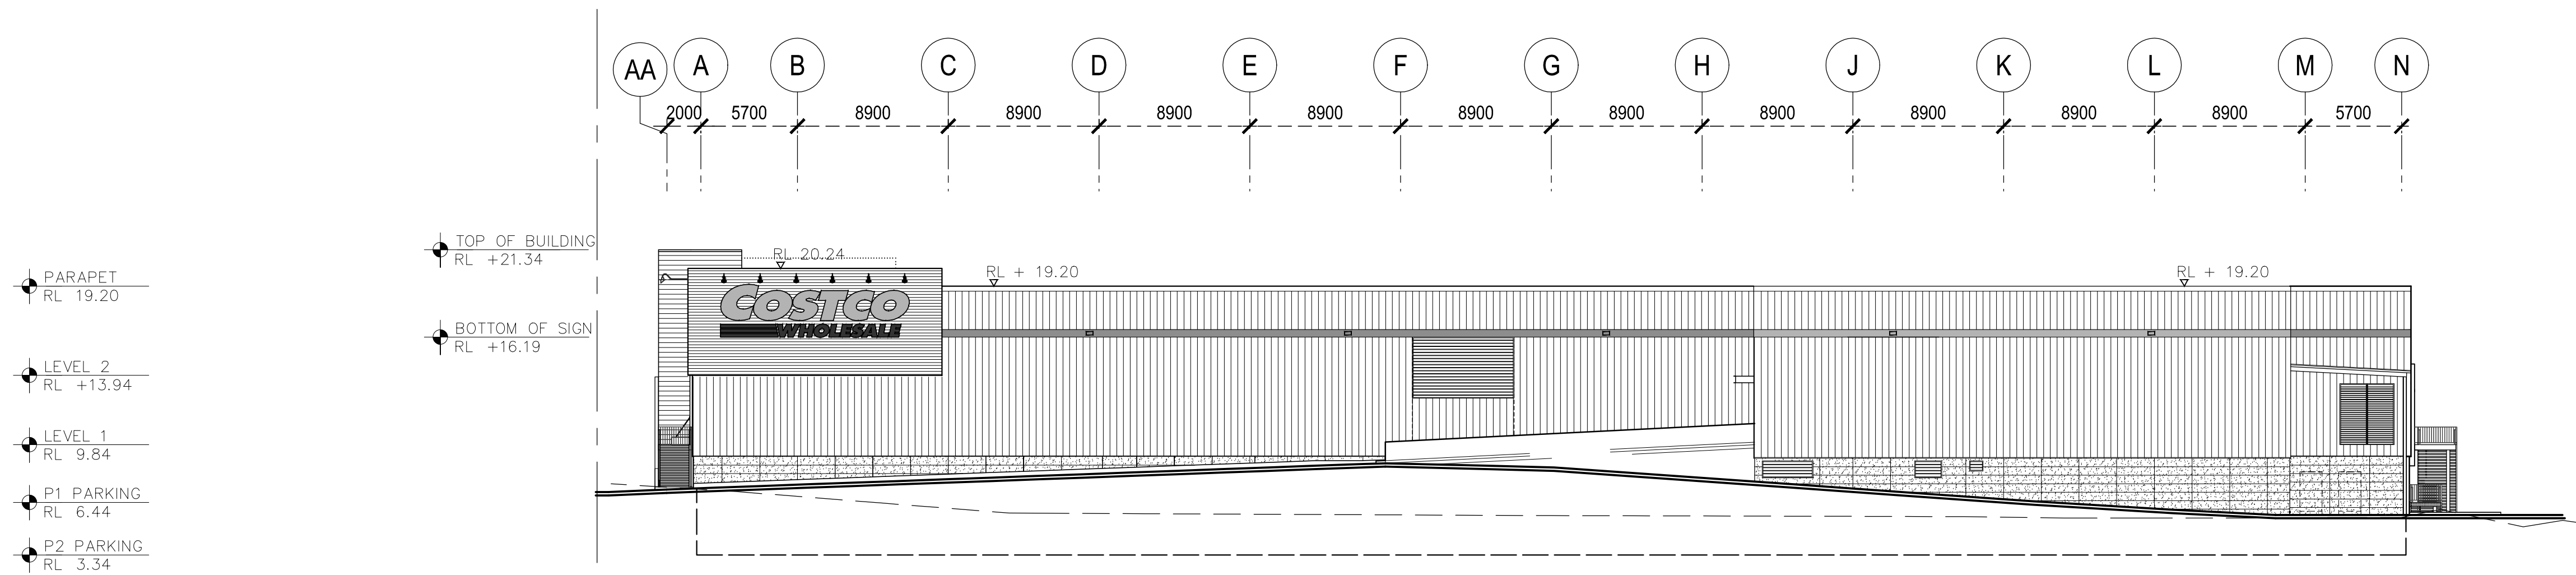

2 **PROPOSED EAST ELEVATION**
SCALE: 1:250@B1

0 1 2 4 6m
SCALE: 1:250@B1

△	DATE	DESCRIPTION
A	10/08/10	FOR INFORMATION
B	24/08/10	FOR INFORMATION
C	17/09/10	FINAL REVIEW 75W SUBMISSION
D	30/09/10	75W SUBMISSION

COMPARISON STUDY
EAST ELEVATION

A3-3013-DA