



1 PART 3A SOUTH ELEVATION - PARRAMATTA ROAD
SCALE: 1:250

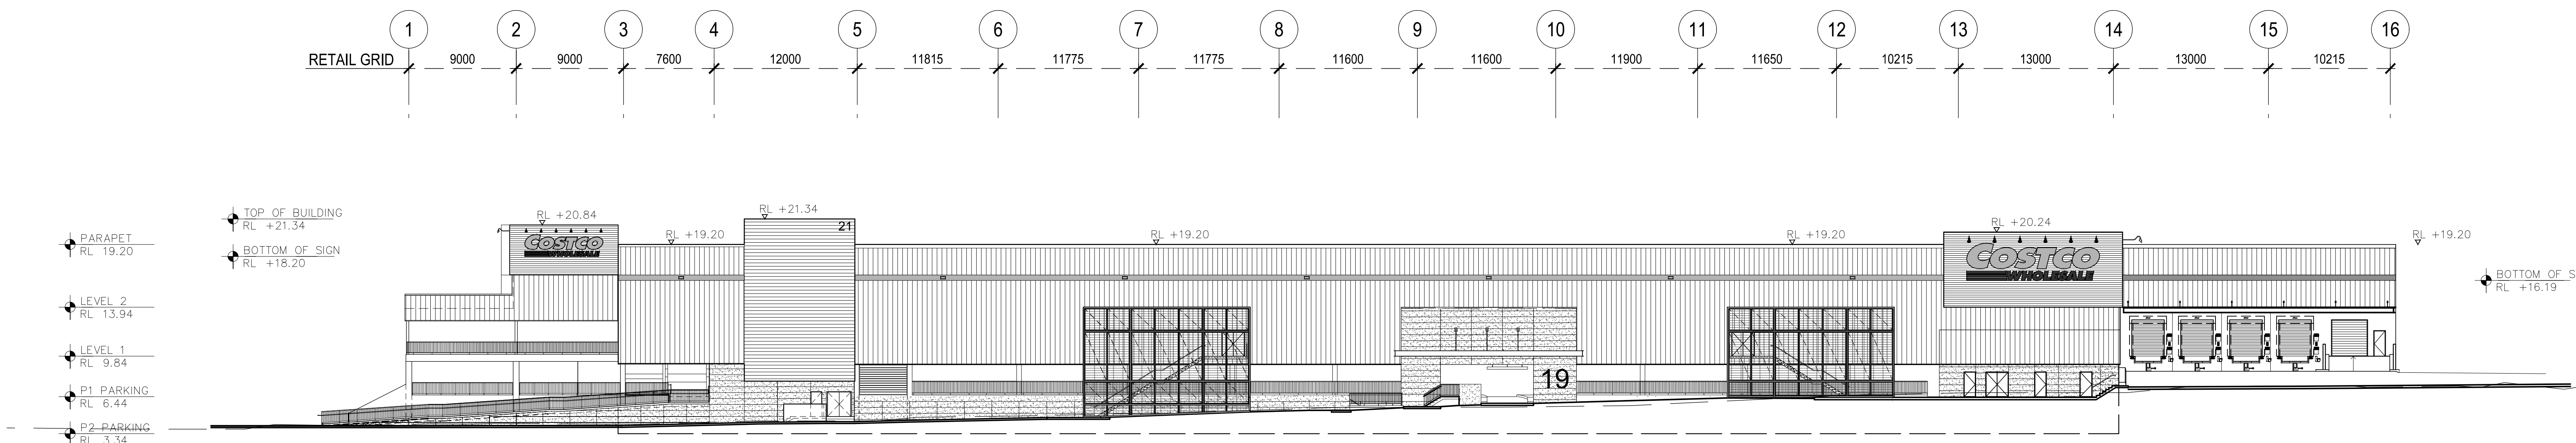

2 PROPOSED SOUTH ELEVATION - PARRAMATTA ROAD
SCALE: 1:250

 

3 CONNECTIONS AT STREET BOUNDARY
SCALE: 1:250

0 1 2 4 5m

SCALE: 1:250@B1

△	DATE	DESCRIPTION
A	10/08/10	FOR INFORMATION
B	24/08/10	FOR INFORMATION
C	17/09/10	FINAL REVIEW 75W SUBMISSION
D	30/09/10	75W SUBMISSION