



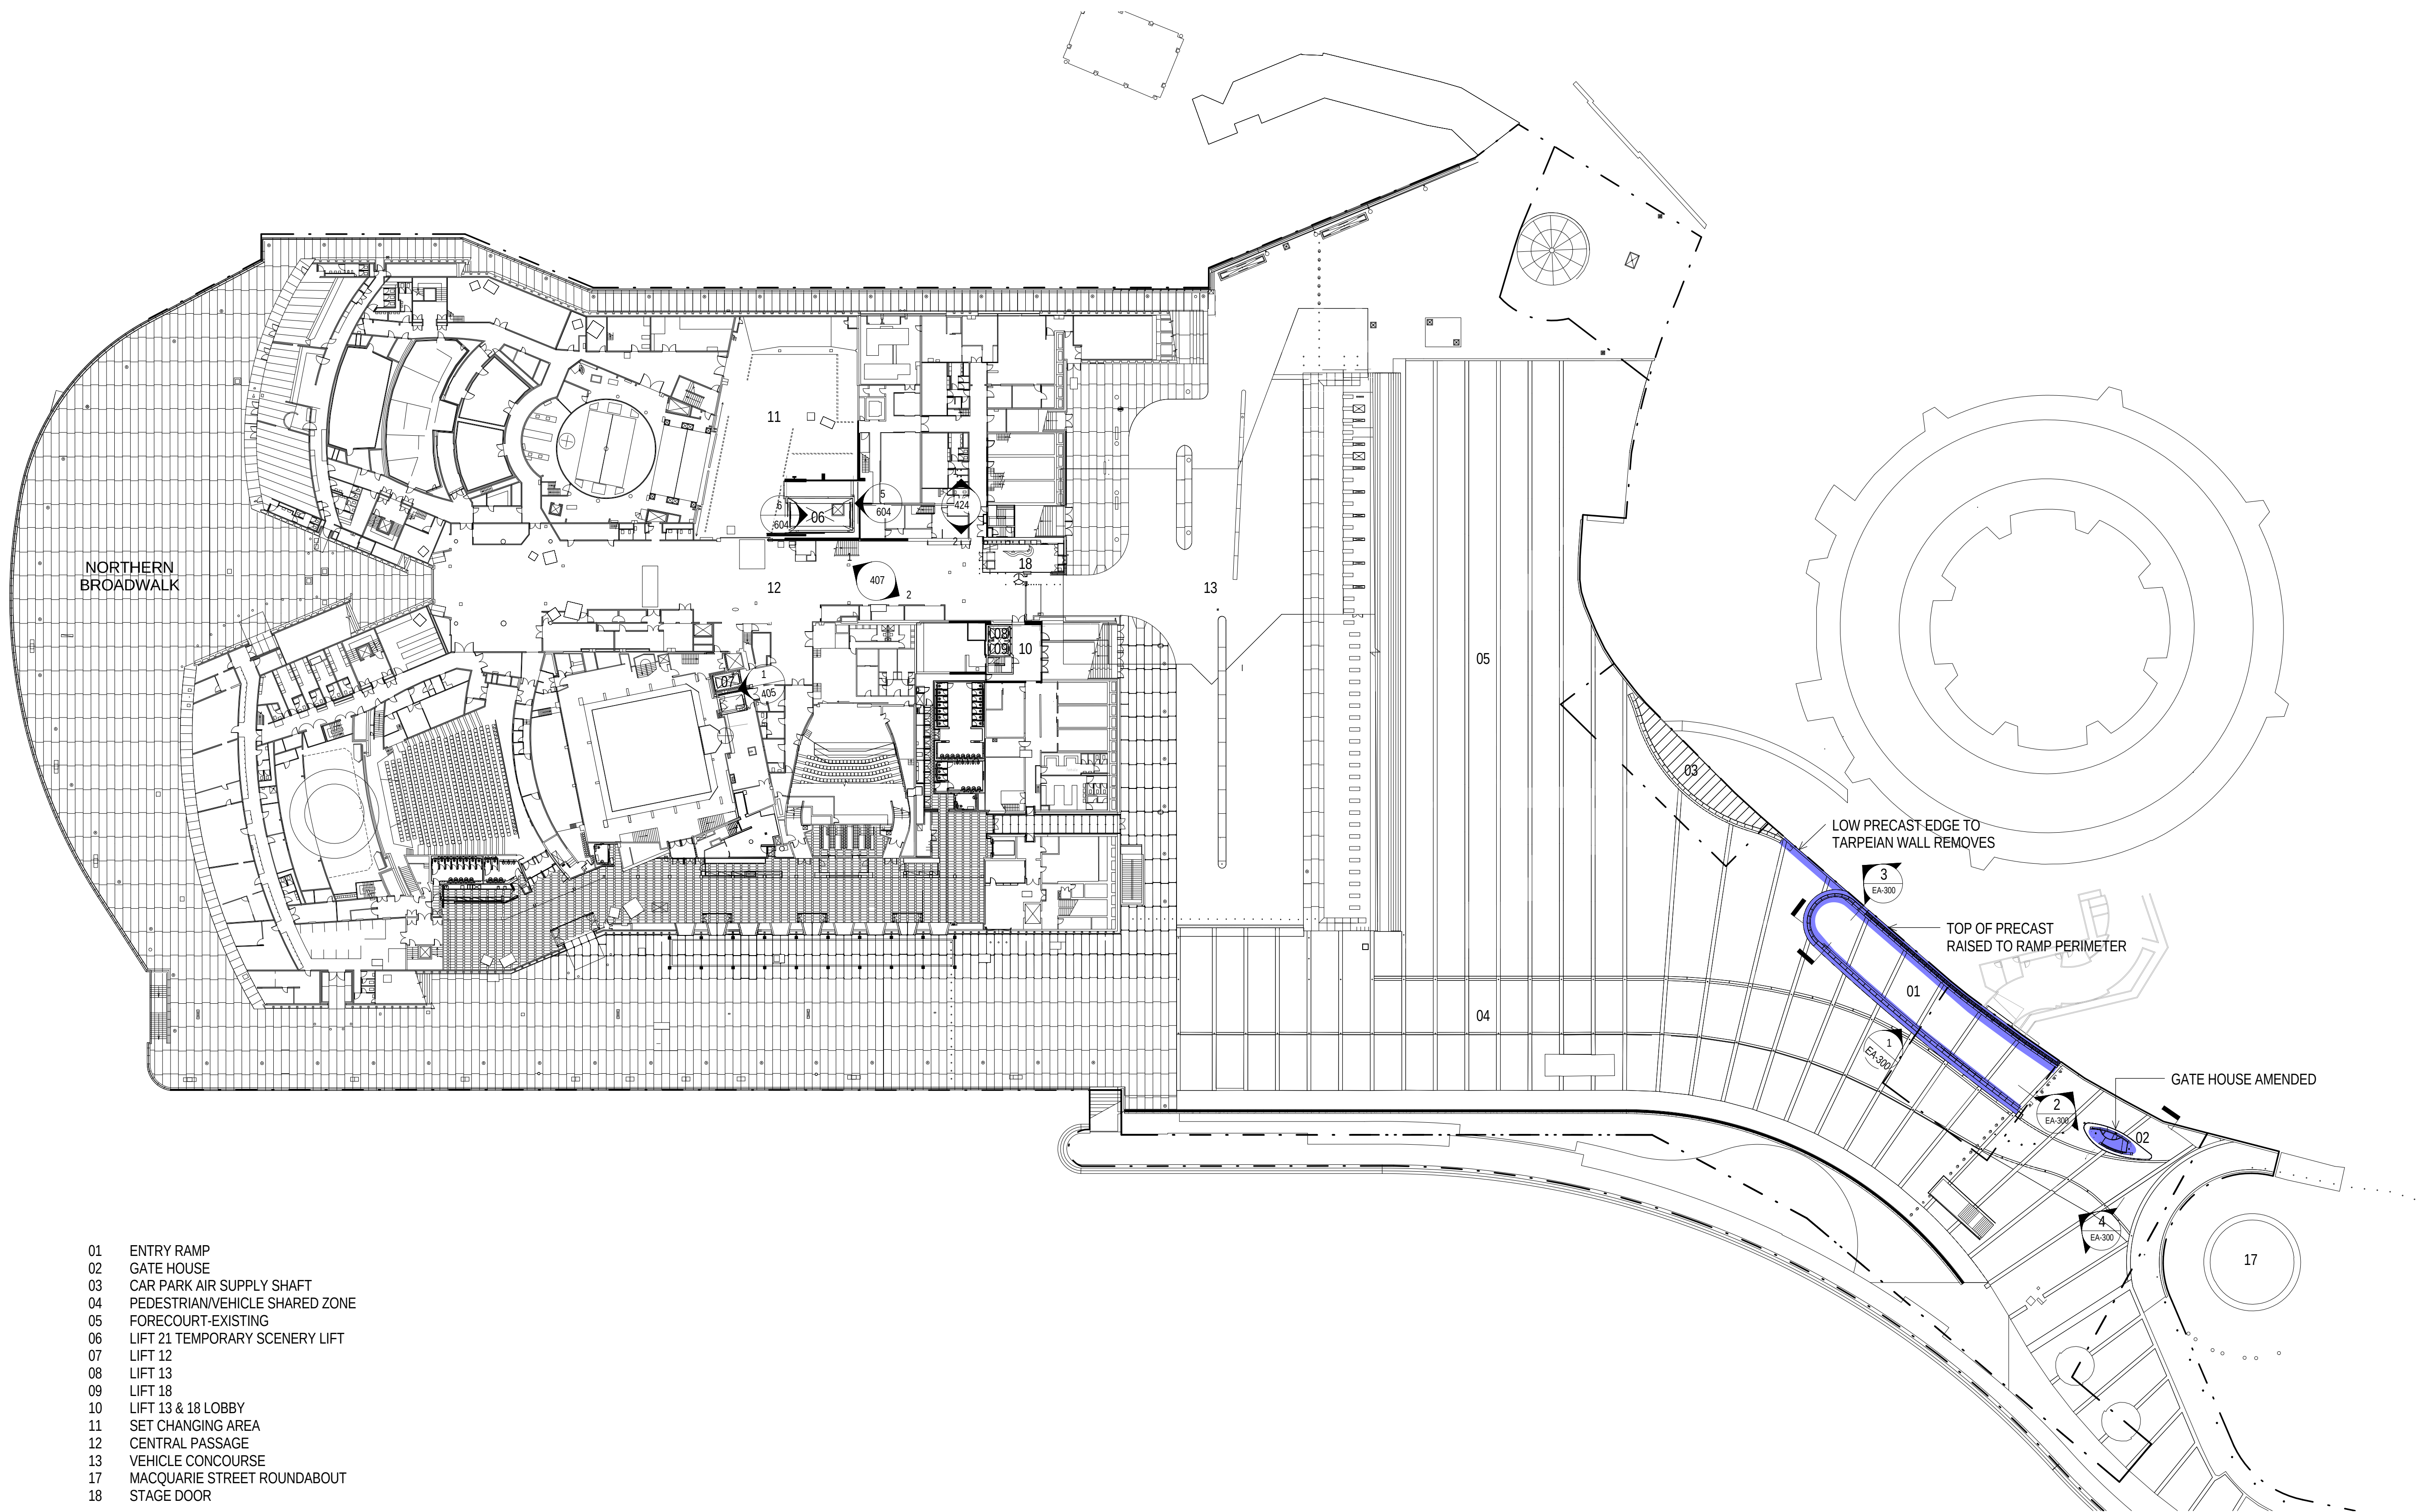

- 01 ENTRY RAMP
02 GATE HOUSE
03 CAR PARK AIR SUPPLY SHAFT
04 PEDESTRIAN/VEHICLE SHARED ZONE
05 FORECOURT-EXISTING
06 LIFT 21 TEMPORARY SCENERY LIFT
07 LIFT 12
08 LIFT 13
09 LIFT 18
10 LIFT 13 & 18 LOBBY
11 SET CHANGING AREA
12 CENTRAL PASSAGE
13 VEHICLE CONCOURSE
17 MACQUARIE STREET ROUNDABOUT
18 STAGE DOOR

 HIGHLIGHTED CHANGES

1	ISSUED FOR ENVIRONMENTAL ASSESSMENT	DJH	DS	29.08.2012
0	ISSUED FOR ENVIRONMENTAL ASSESSMENT	JT	DS	15.11.2012
Issue	Description	Dwn	Apvd	Date

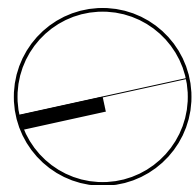

ARCHITECT
Scott Carver Pty Ltd
Level 8, 71 Macquarie Street, Sydney NSW 2000
Telephone +61 2 9957 3988
www.scottcarver.com.au


CIVIL / FIRE / SECURITY / STRUCTURE / THEATRE / TRAFFIC
ARUP
Level 10, 201 Kent Street, Sydney NSW 2000
Telephone +61 2 9320 9320
www.arup.com

ACOUSTICS / VERTICAL TRANSPORT
Norman Disney & Young
Level 1, 60 Miller Street, North Sydney NSW 2060
Telephone +61 2 8907 9000
www.ndy.com

FIRE PROTECTION
Warren Smith & Partners Pty Ltd
Level 1, 123 Clarence Street, Sydney NSW 2000
Telephone +61 2 9299 1312
www.warrensmith.com.au

ELECTRICAL / HYDRAULIC / MECHANICAL
Hyder Consulting Pty Ltd
Level 5, 141 Walker Street, North Sydney NSW 2060
Telephone +61 2 8907 9000
www.hyderconsulting.com

QUANTITY SURVEYOR
Rider Levett Bucknall
Level 5, 41 McLaren Street, North Sydney NSW 2060
Telephone +61 2 9922 2277
www.rlbc.com

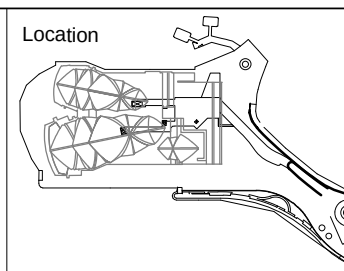


Status	FOR APPROVAL
Contract	BDM-168
Dwn	JT
Ckd	DS
Date	14/09/2012 12:22:03 PM
Scale	1:500 @ A1, 1:1000 @ A3


Project **Sydney Opera House - VAPS Project**
ARCHITECTURAL
Title **Environmental Assessment Site Plan**

SYDNEY OPERA HOUSE
Sydney Opera House Trust GPO Box 4274 Sydney NSW Australia 2001
Phone: +61 2 9550 7541 Fax: +61 2 9247 4139
email: info@sydneyoperahouse.com © Sydney Opera House Trust


Location	Drawing No:	Sheet:	Rev:
BG B4	49-FV-SC001-EA-003	1	A1

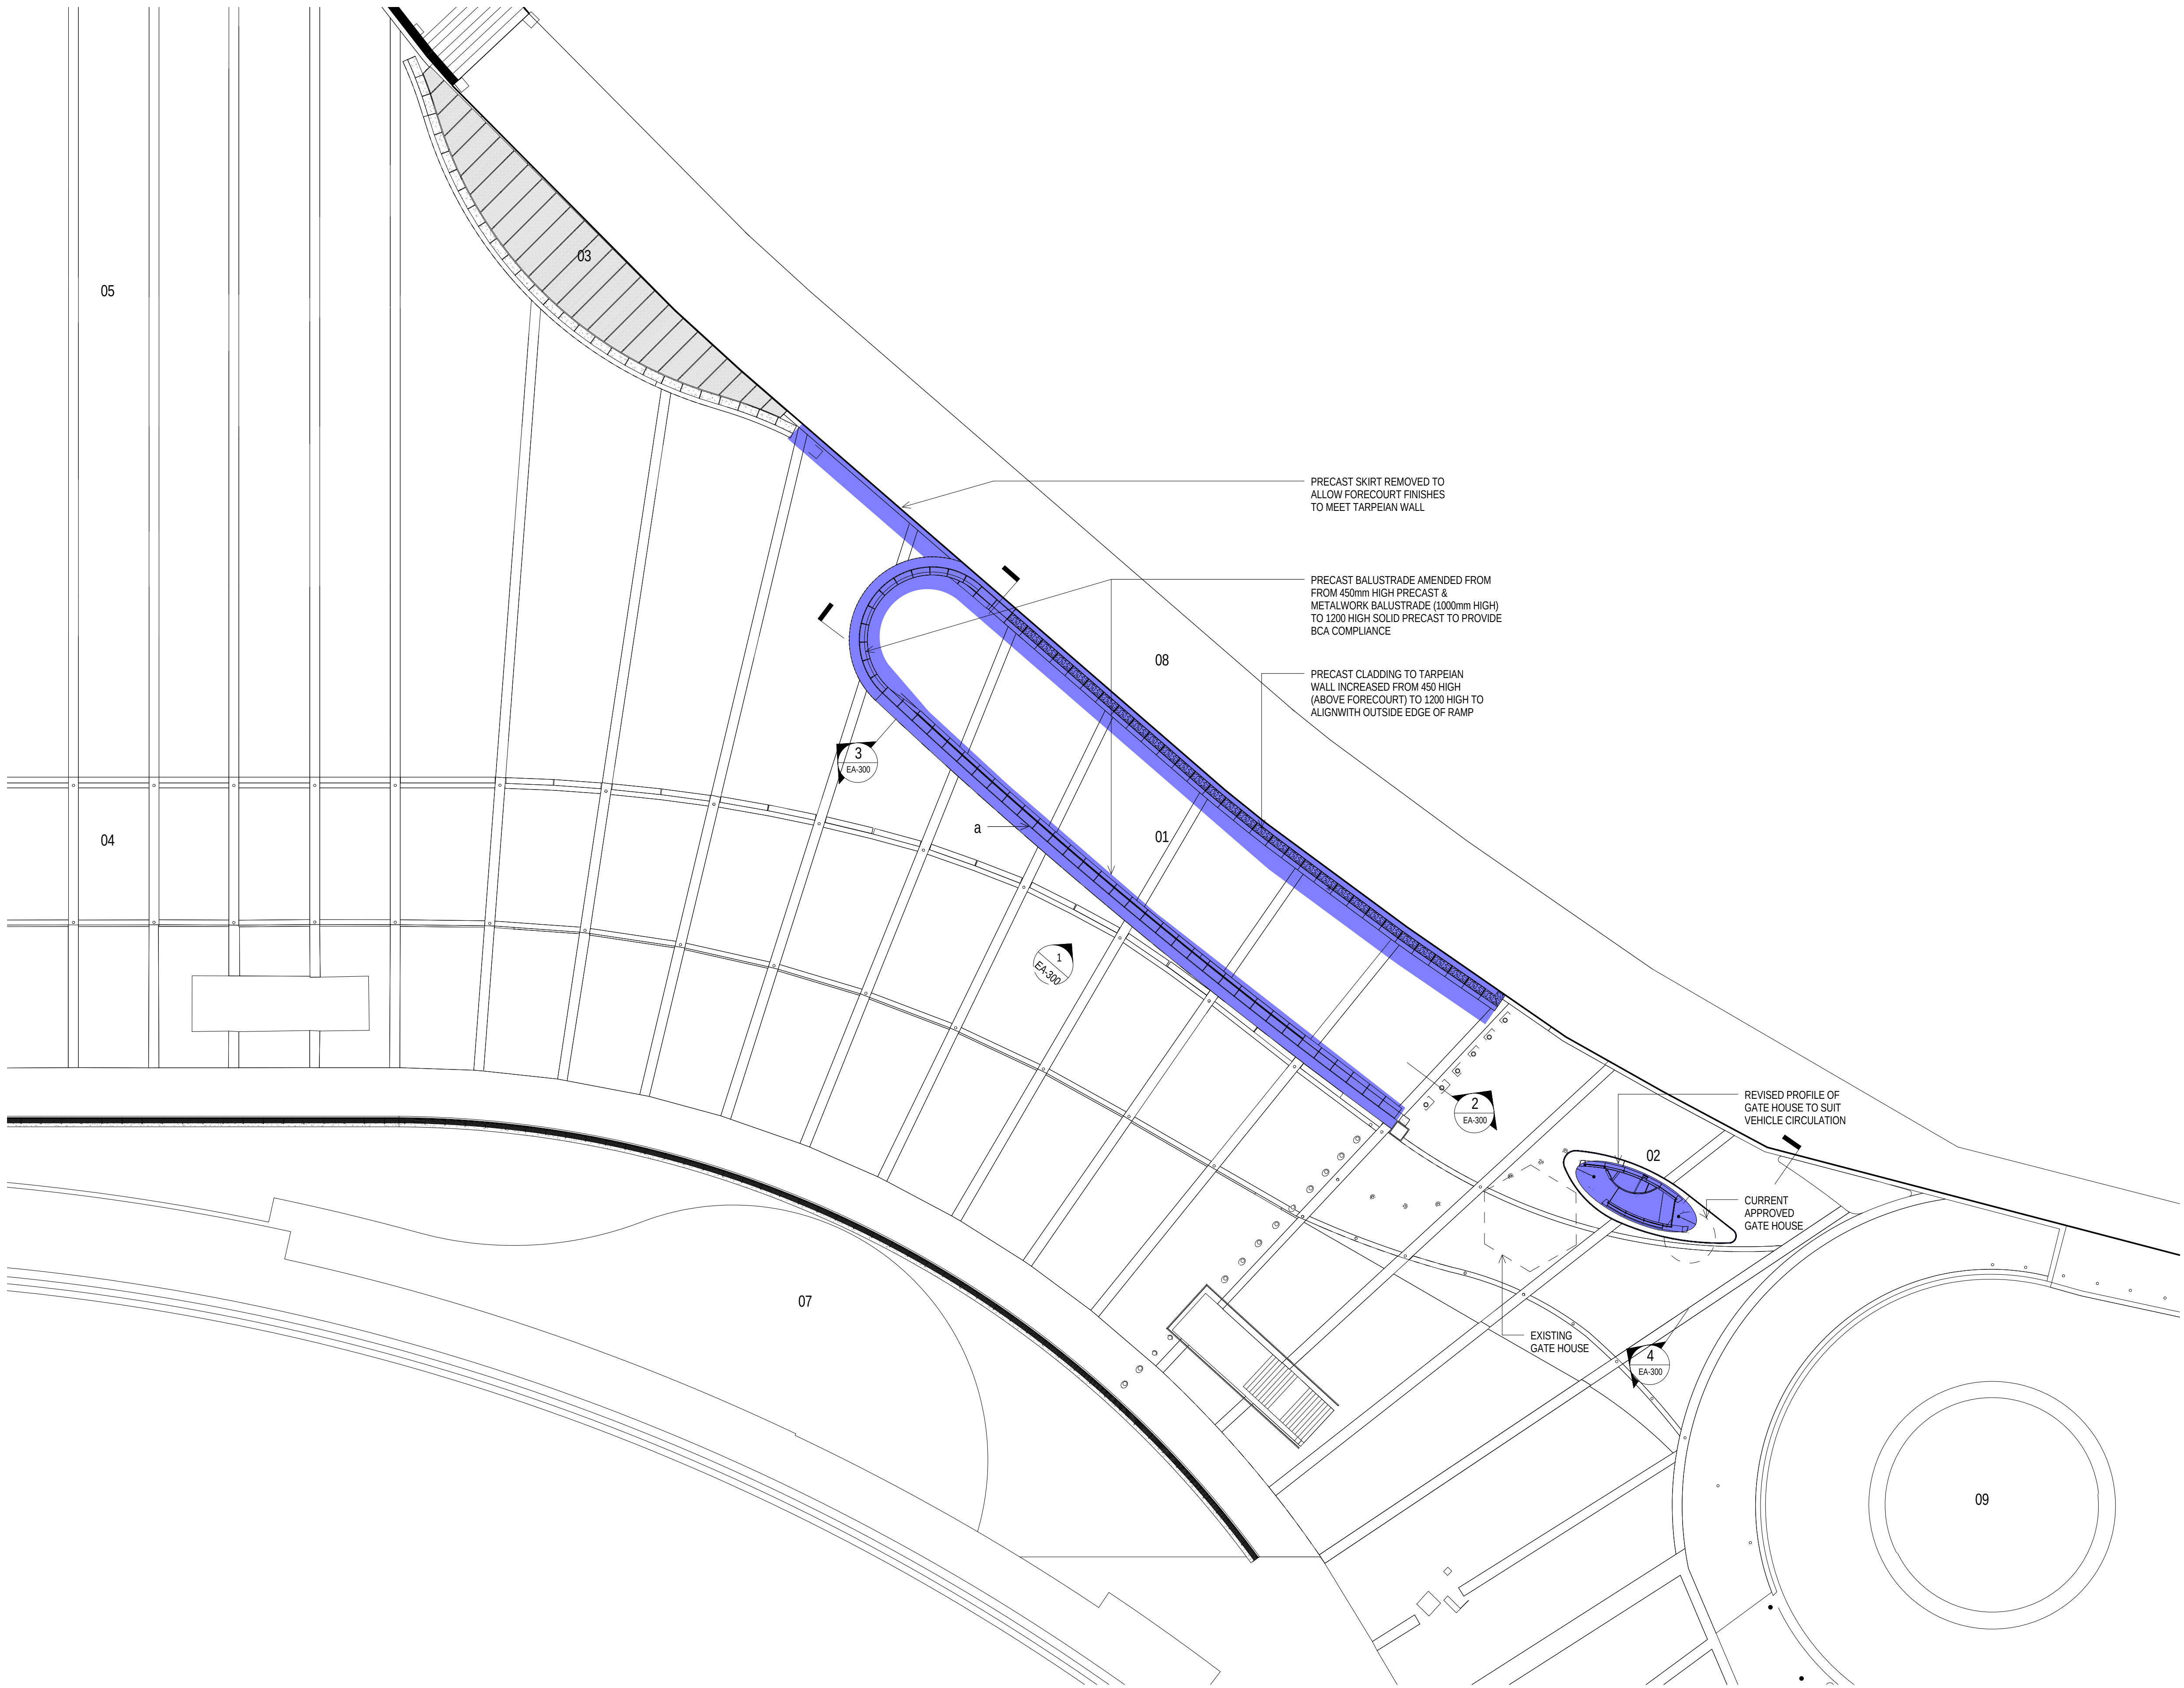

- 01 DELIVERY DOCK ENTRY RAMP
02 GATE HOUSE
03 CAR PARK AIR SUPPLY SHAFT
04 PEDESTRIAN/VEHICLE SHARED ZONE
05 FORECOURT
06 MONUMENTAL STAIR
07 LOWER CONCOURSE
08 TARPEIAN WAY
09 MACQUARIE STREET ROUNDABOUT
- a Precast Crushed Granite
b Bronze Clad Roof
c Bronze Clad Post
d Bronze Louvres
e Bronze Framed Glazing
- HIGHLIGHTED CHANGES

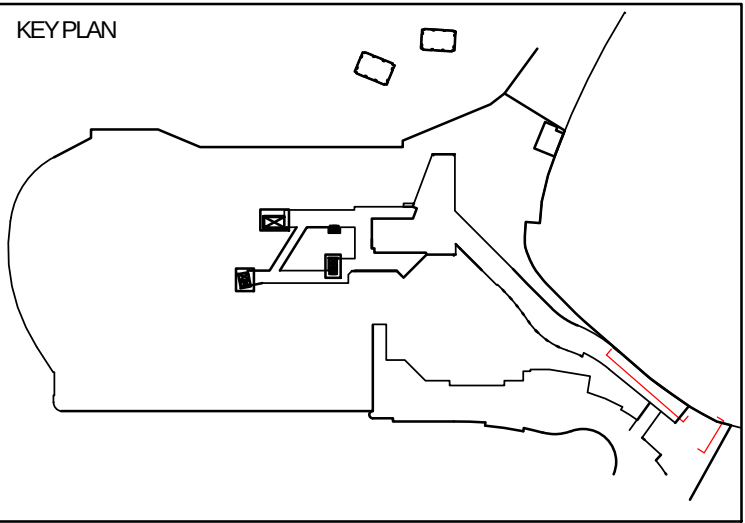

0	ISSUED FOR ENVIRONMENTAL ASSESSMENT	DJH	DS	29.08.2012
Issue	Description	Dwn	Appd	Date

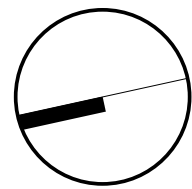

ARCHITECT
Scott Carver Pty Ltd
Level 8, 71 Macquarie Street, Sydney NSW 2000
Telephone +61 2 9957 3988
www.scottcarver.com.au


CIVIL / FIRE / SECURITY / STRUCTURE / THEATRE / TRAFFIC
ARUP
Level 10, 201 Kent Street, Sydney NSW 2000
Telephone +61 2 9320 9320
www.arup.com

ACOUSTICS / VERTICAL TRANSPORT
Norman Disney & Young
Level 1, 60 Miller Street, North Sydney NSW 2060
Telephone +61 2 9928 6800
www.ndy.com

FIRE PROTECTION
Warren Smith & Partners Pty Ltd
Level 1, 123 Clarence Street, Sydney NSW 2000
Telephone +61 2 9299 1312
www.warrensmith.com.au

ELECTRICAL / HYDRAULIC / MECHANICAL
Hyder Consulting Pty Ltd
Level 5, 141 Walker Street, North Sydney NSW 2060
Telephone +61 2 8907 9000
www.hyderconsulting.com

QUANTITY SURVEYOR
Rider Levett Bucknall
Level 5, 41 McLaren Street, North Sydney NSW 2060
Telephone +61 2 9922 2277
www.rlbc.com

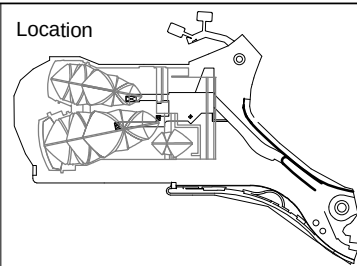


Status	FOR APPROVAL
Contract	BDM-168
Dwn	DH
Date	14/09/2012
Ckd	Checker
Scale	As indicated @ A1

Project **Sydney Opera House - VAPS Project**
ARCHITECTURAL
Title **Environmental Assessment Forecourt Part Plan**


SYDNEY OPERA HOUSE
Sydney Opera House Trust GPO Box 4274 Sydney NSW Australia 2001
Phone: +61 2 9550 7541 Fax: +61 2 9247 4139
email: info@sydneyoperahouse.com © Sydney Opera House Trust

Location	Drawing No:	Sheet:	Rev:
BG B4	49-FV-SC001-EA-140		0

A1

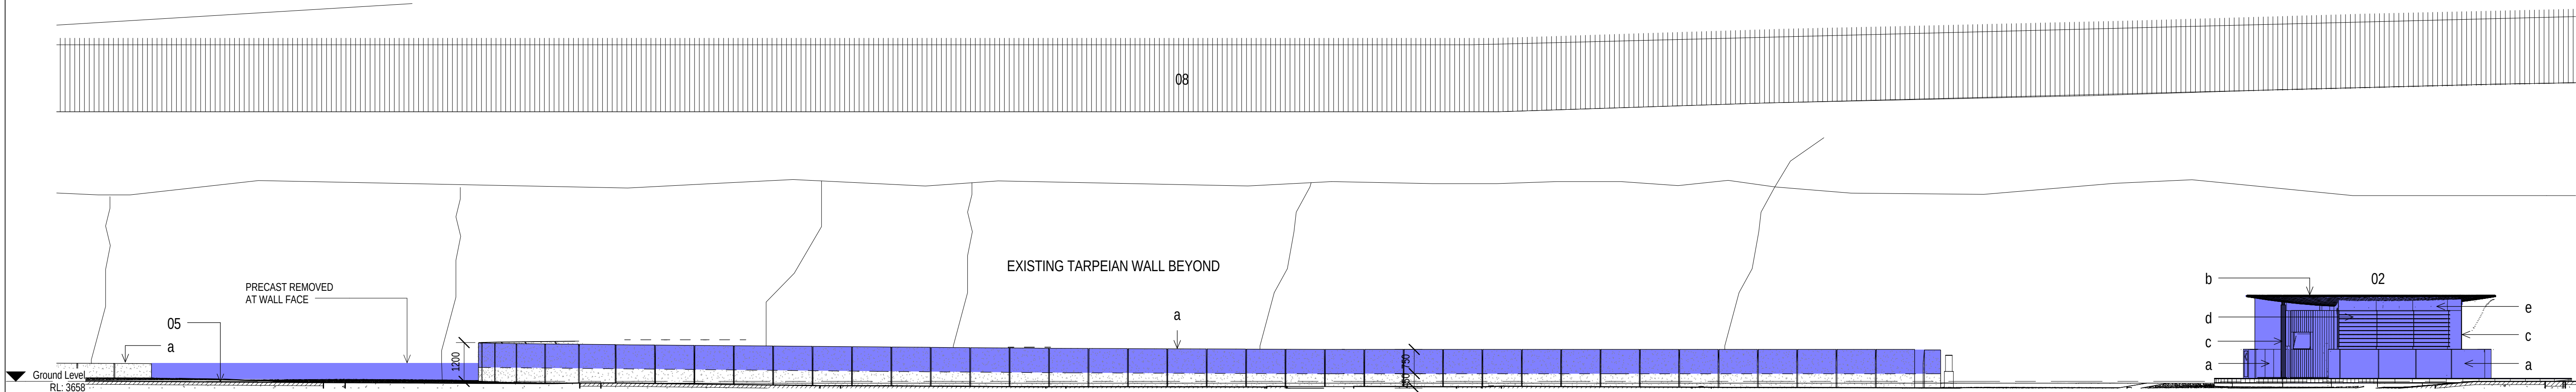


1 North West Elevation - Vehicle Ramp
1 : 100

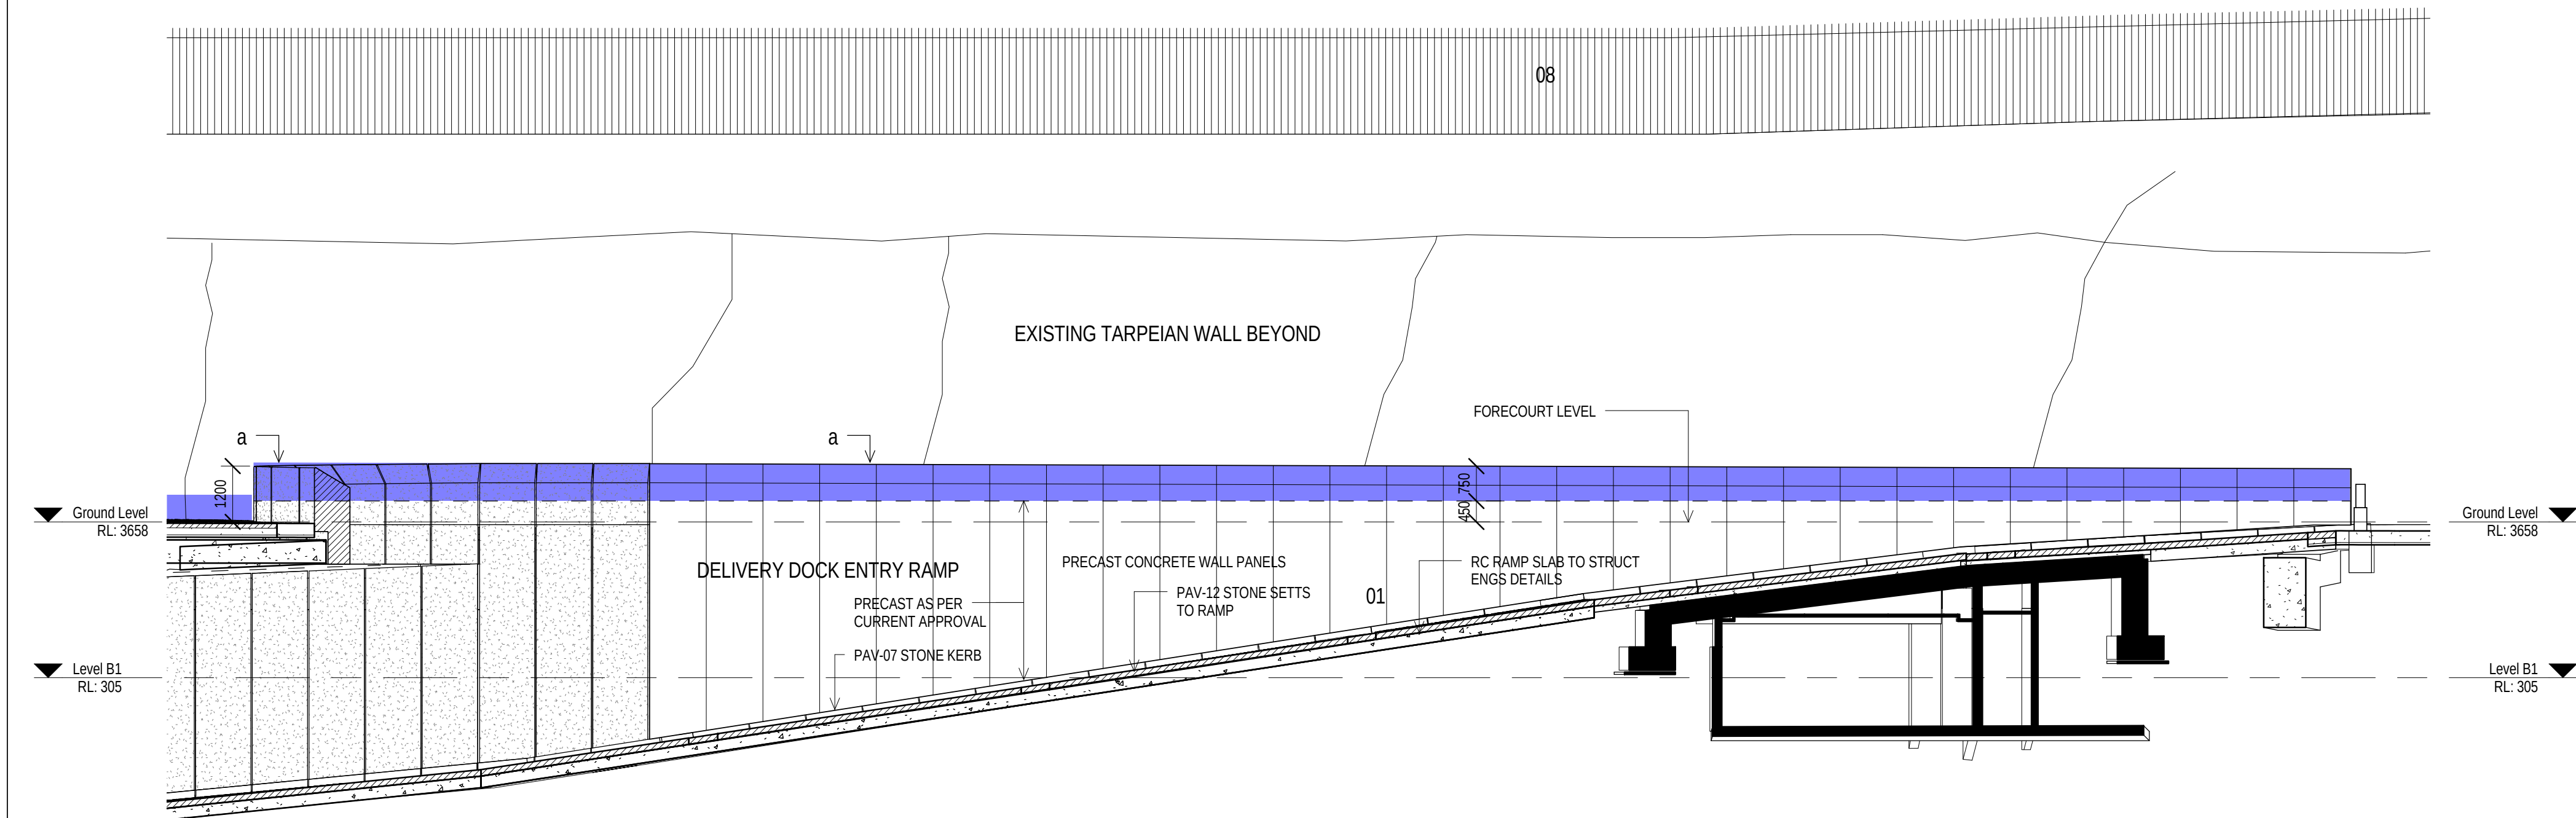


2 Section - Vehicle Ramp
1 : 100

- 01 DELIVERY DOCK ENTRY RAMP
02 GATE HOUSE
03 CAR PARK AIR SUPPLY SHAFT
04 PEDESTRIAN/VEHICLE SHARED ZONE
05 FORECOURT
06 MONUMENTAL STAIR
07 LOWER CONCOURSE
08 TARPEIAN WAY
09 MACQUARIE STREET ROUNDABOUT
- a Precast Crushed Granite
b Bronze Clad Roof
c Bronze Clad Post
d Bronze Louvres
e Bronze Framed Glazing
- HIGHLIGHTED CHANGES

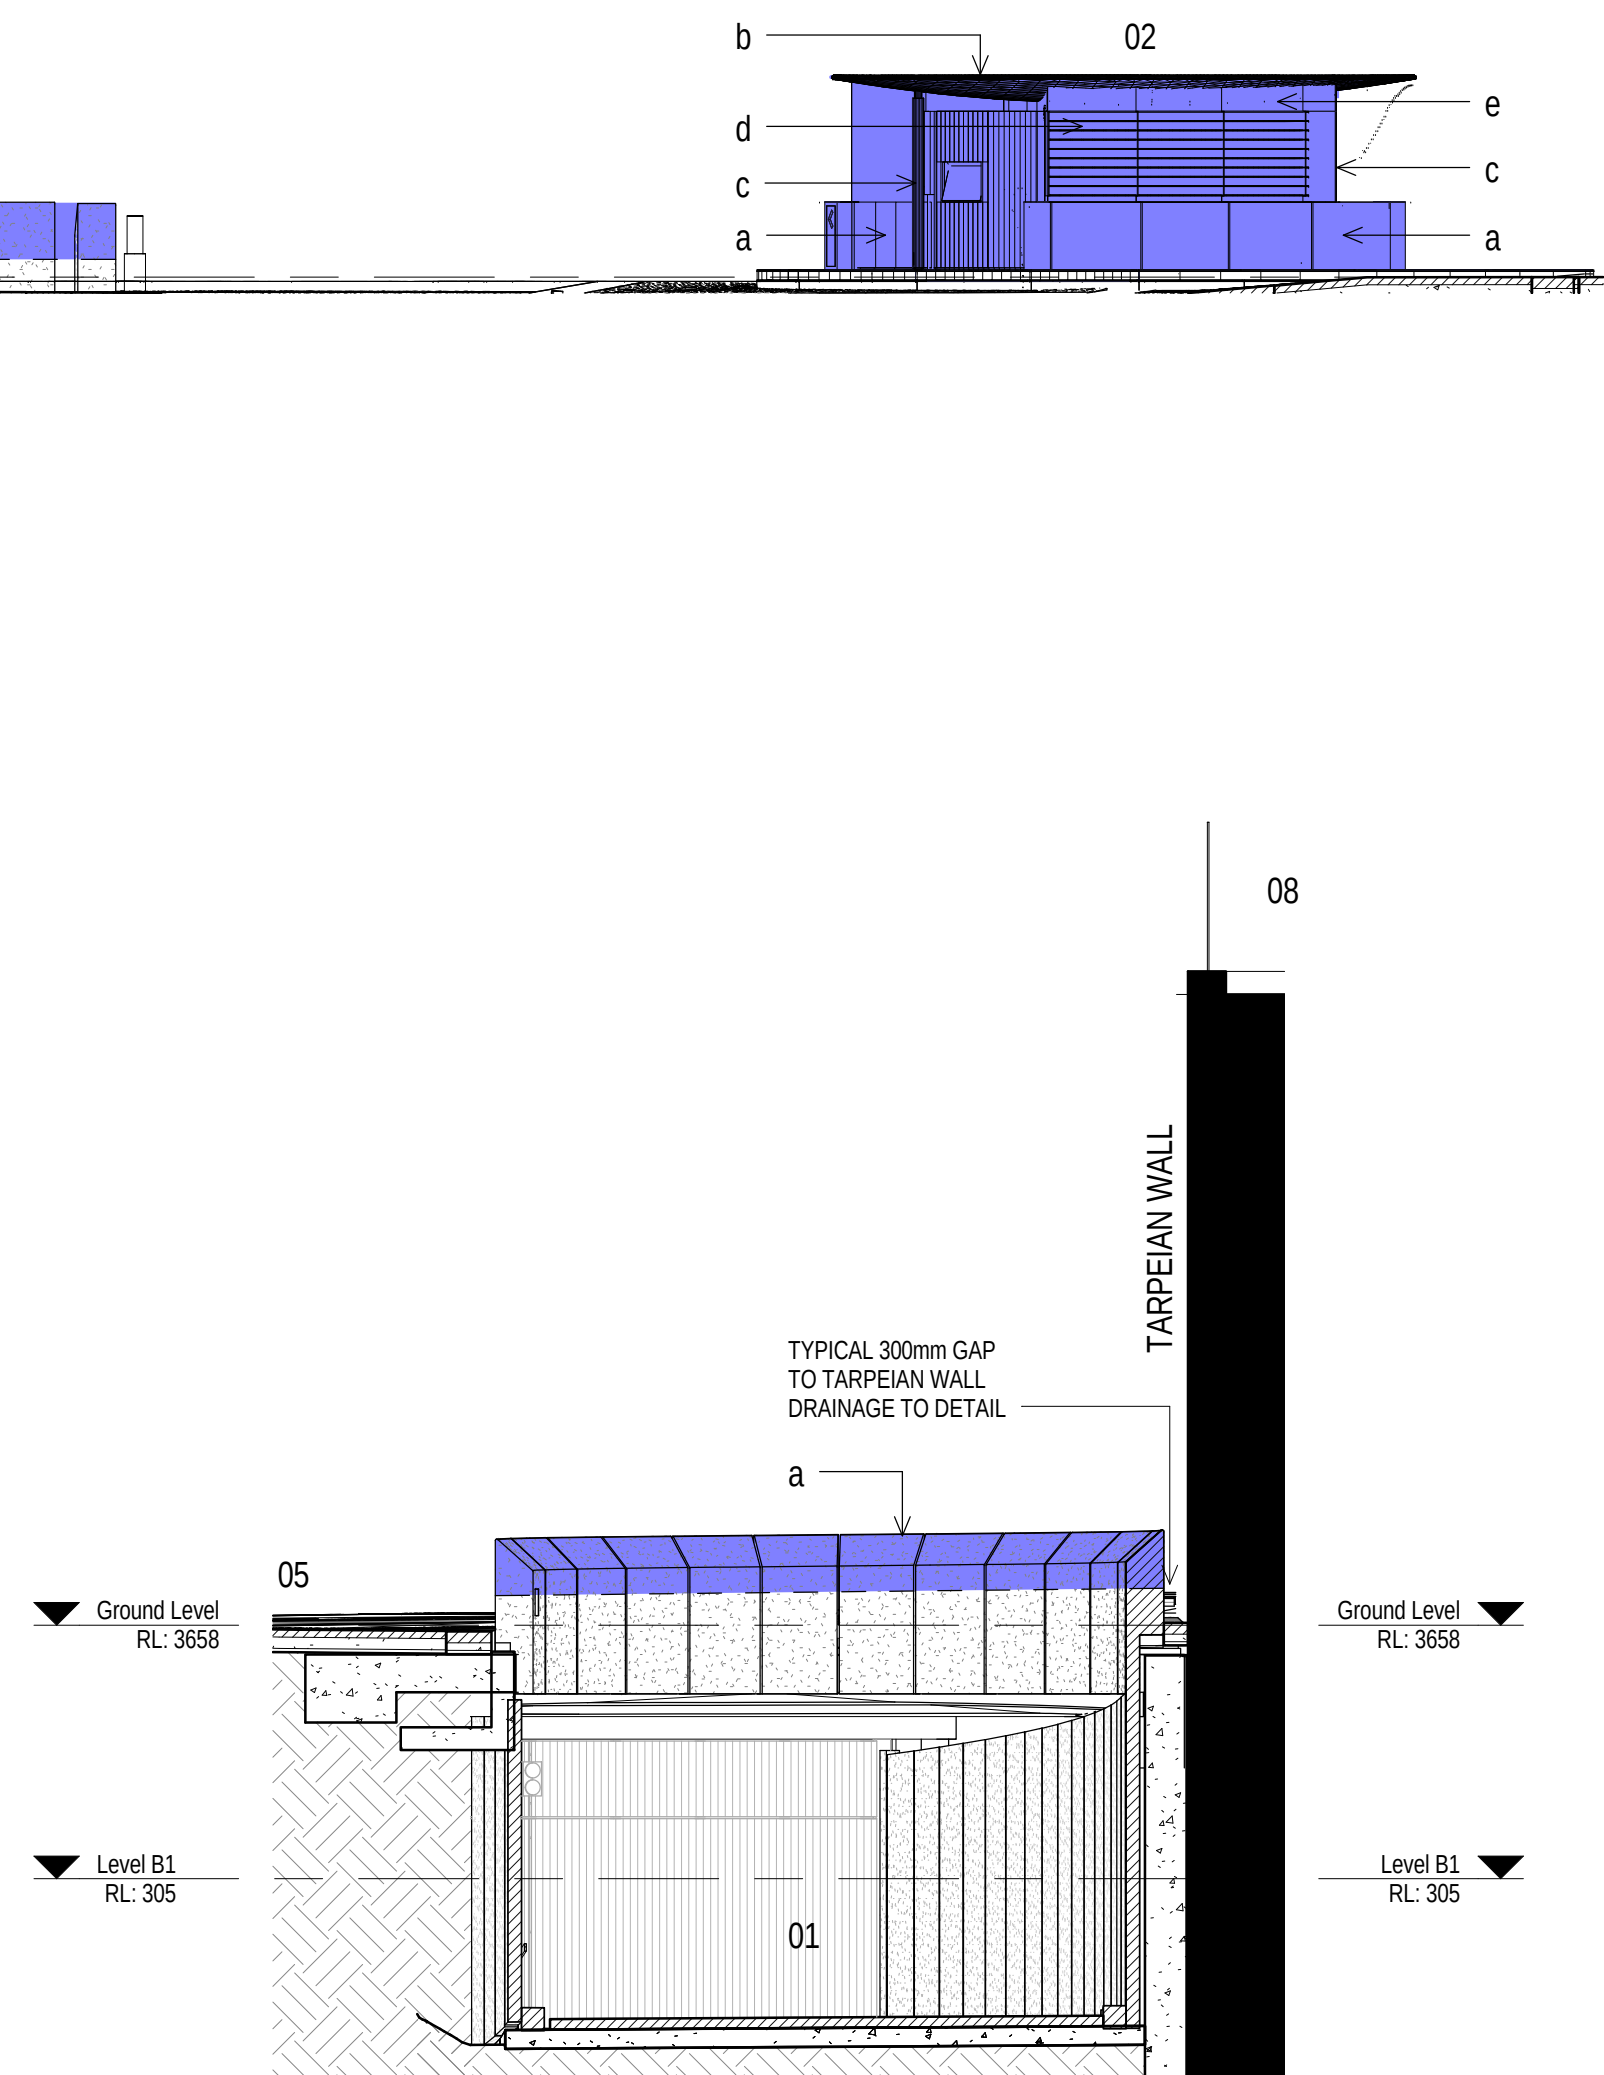


3 Section - Vehicle Ramp
1 : 100

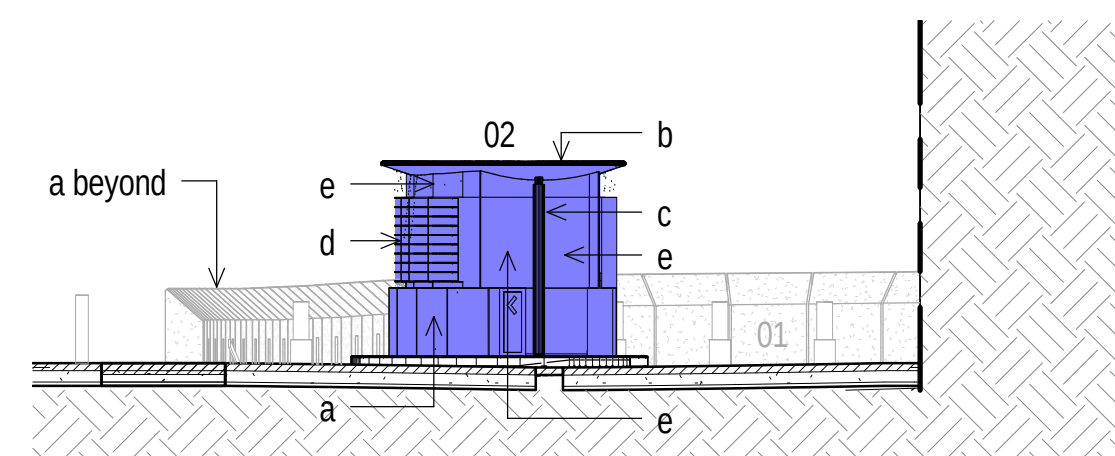

4 South West Elevation - Gate House
1 : 100

Issue	Description	Dwn	Appd	Date
0	ISSUED FOR ENVIRONMENTAL ASSESSMENT	DJH	DS	29.08.2012

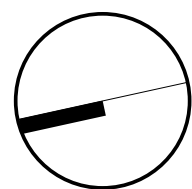

ARCHITECT
Scott Carver Pty Ltd
Level 8, 71 Macquarie Street, Sydney NSW 2000
Telephone +61 2 9957 3988
www.scottcarver.com.au


CIVIL / FIRE / SECURITY / STRUCTURE / THEATRE / TRAFFIC
ARUP
Level 10, 201 Kent Street, Sydney NSW 2000
Telephone +61 2 9320 9320
www.arup.com

ACOUSTICS / VERTICAL TRANSPORT
Norman Disney & Young
Level 1, 60 Miller Street, North Sydney NSW 2060
Telephone +61 2 9928 6800
www.ndy.com

FIRE PROTECTION
Warren Smith & Partners Pty Ltd
Level 1, 123 Clarence Street, Sydney NSW 2000
Telephone +61 2 9299 1312
www.warrensmith.com.au

ELECTRICAL / HYDRAULIC / MECHANICAL
Hyder Consulting Pty Ltd
Level 5, 141 Walker Street, North Sydney NSW 2060
Telephone +61 2 8907 9000
www.hyderconsulting.com

QUANTITY SURVEYOR
Ryder Levett Bucknall
Level 5, 41 McLaren Street, North Sydney NSW 2060
Telephone +61 2 9922 2277
www.rlbc.com

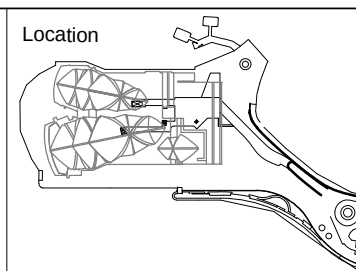


Status	FOR APPROVAL
Contract	BDM-168
Dwn	DH
Date	14/09/2012 12:25:31 PM
Ckd	Checker
Scale	1 : 100 @ A1


Project	Sydney Opera House - VAPS Project
ARCHITECTURAL	
Title	Environmental Assessment Section & Elevations


SYDNEY OPERA HOUSE Sydney Opera House Trust GPO Box 4274 Sydney NSW Australia 2001 Phone: +61 2 9550 7541 Fax: +61 2 9247 4139 email: info@sydneyoperahouse.com			
Location	Drawing No:	Sheet:	Rev:
BG B4	49-FV-SC001-EA-300		0

A1

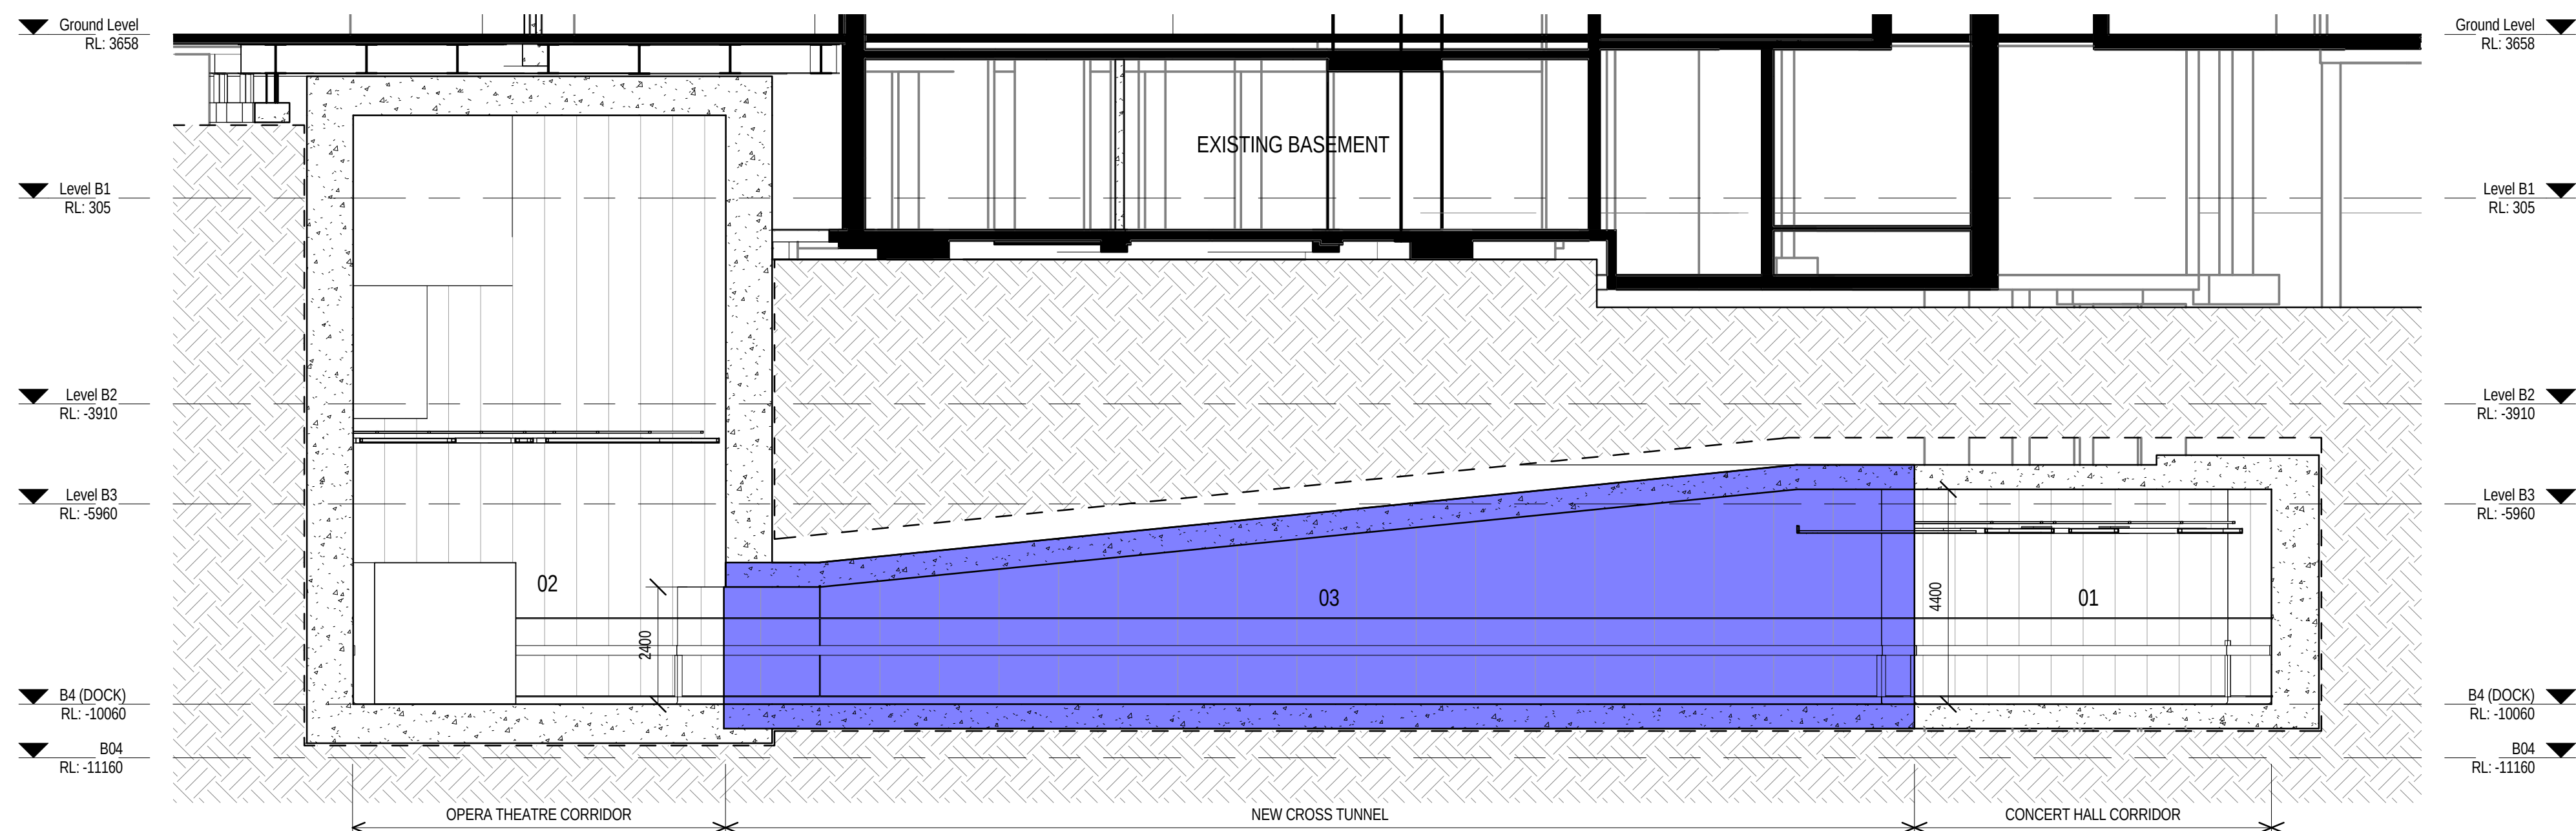


- 01 CONCERT HALL CORRIDOR
02 OPERA THEATRE CORRIDOR
03 CROSS TUNNEL
HIGHLIGHTED CHANGES

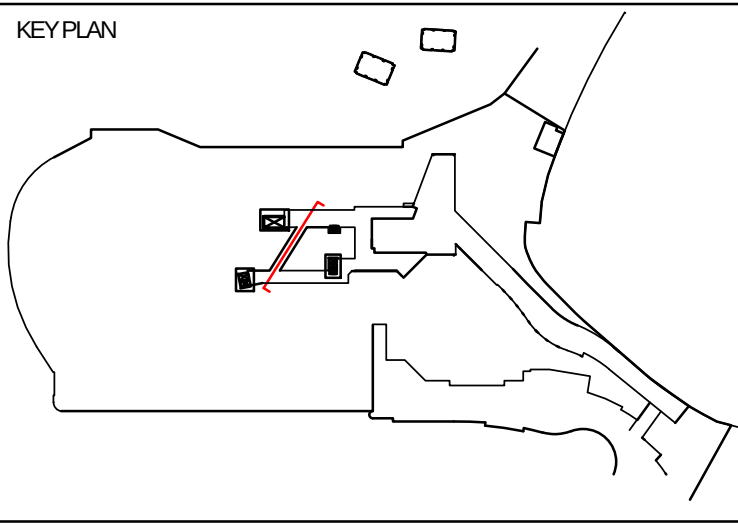

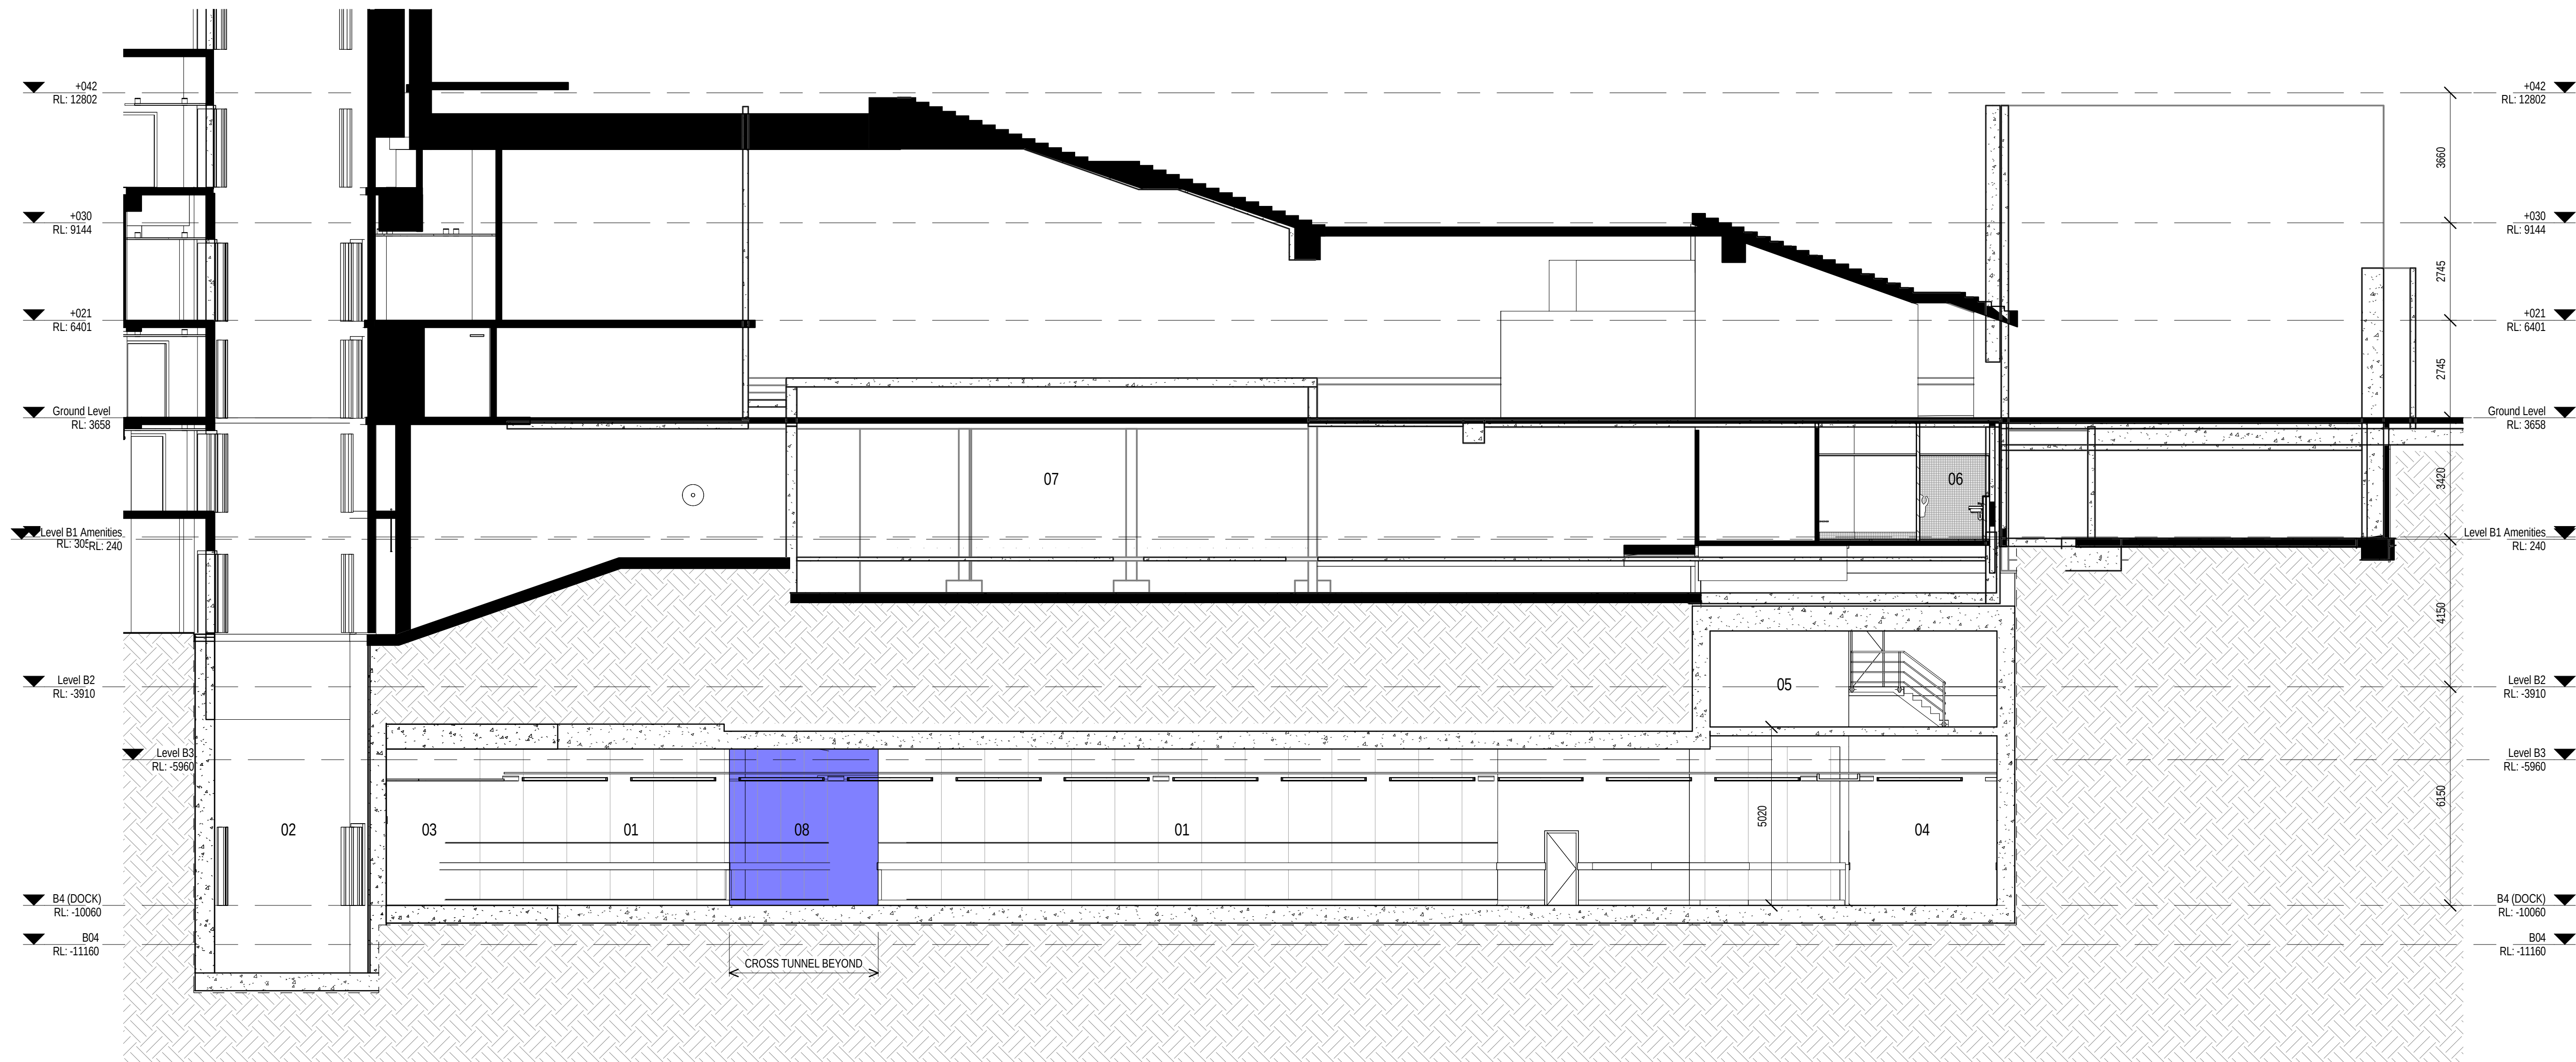


- 01 CONCERT HALL CORRIDOR
- 02 LIFT 12 LIFT
- 03 LIFT LOBBY
- 04 LIFT LOBBY
- 05 COMMS ROOM
- 06 FEMALE CHANGEROOM
- 07 EXISTING BASEMENT
- 08 CROSS TUNNEL

HIGHLIGHTED CHANGES

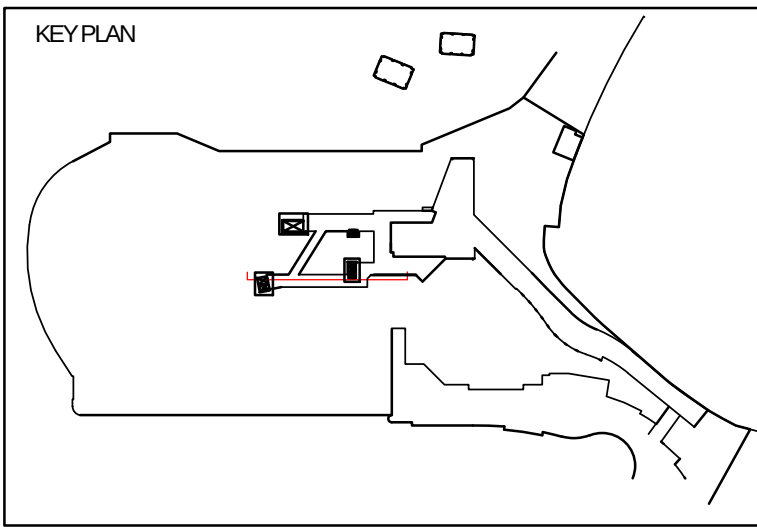

1	ISSUED FOR ENVIRONMENTAL ASSESSMENT	DJH	DS	29.08.2012
0	ISSUED FOR ENVIRONMENTAL ASSESSMENT	JT	DS	15.11.2012
Issue	Description	Dwn	Apvd	Date

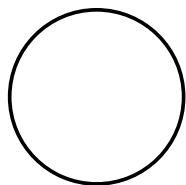

ARCHITECT
Scott Carver Pty Ltd
Level 8, 71 Macquarie Street, Sydney NSW 2000
Telephone +61 2 9957 3988
www.scottcarver.com.au


CIVIL / FIRE / SECURITY / STRUCTURE / THEATRE / TRAFFIC
ARUP
Level 10, 201 Kent Street, Sydney NSW 2000
Telephone +61 2 9320 9320
www.arup.com

ACOUSTICS / VERTICAL TRANSPORT
Norman Disney & Young
Level 1, 60 Miller Street, North Sydney NSW 2060
Telephone +61 2 9928 6800
www.ndy.com

FIRE PROTECTION
Warren Smith & Partners Pty Ltd
Level 1, 123 Clarence Street, Sydney NSW 2000
Telephone +61 2 9299 1312
www.warrensmith.com.au

ELECTRICAL / HYDRAULIC / MECHANICAL
Hyder Consulting Pty Ltd
Level 5, 141 Walker Street, North Sydney NSW 2060
Telephone +61 2 8907 9000
www.hyderconsulting.com

QUANTITY SURVEYOR
Rider Levett Bucknall
Level 5, 41 McLaren Street, North Sydney NSW 2060
Telephone +61 2 9922 2277
www.rlbc.com

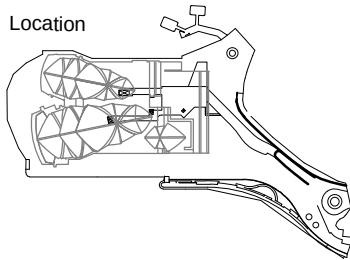

Status	FOR APPROVAL
Contract	BDM-168
Dwn	JT
Ckd	DS
Date	14/09/2012 12:25:42 PM
Scale	1:100@A1, 1:200@A3

Project	Sydney Opera House - VAPS Project ARCHITECTURAL
Title	Environmental Assessment Section N-S Sheet 1 (Y21_E)

SYDNEY OPERA HOUSE
Sydney Opera House Trust GPO Box 4274 Sydney NSW Australia 2001
Phone: +61 2 9550 7541 Fax: +61 2 9247 4139
email: info@sydneyoperahouse.com © Sydney Opera House Trust

Location	Drawing No:	Sheet:	Rev:
BG B4	49-FV-SC001-EA-325	1	A1

