


01 EAST ELEVATION
1:500

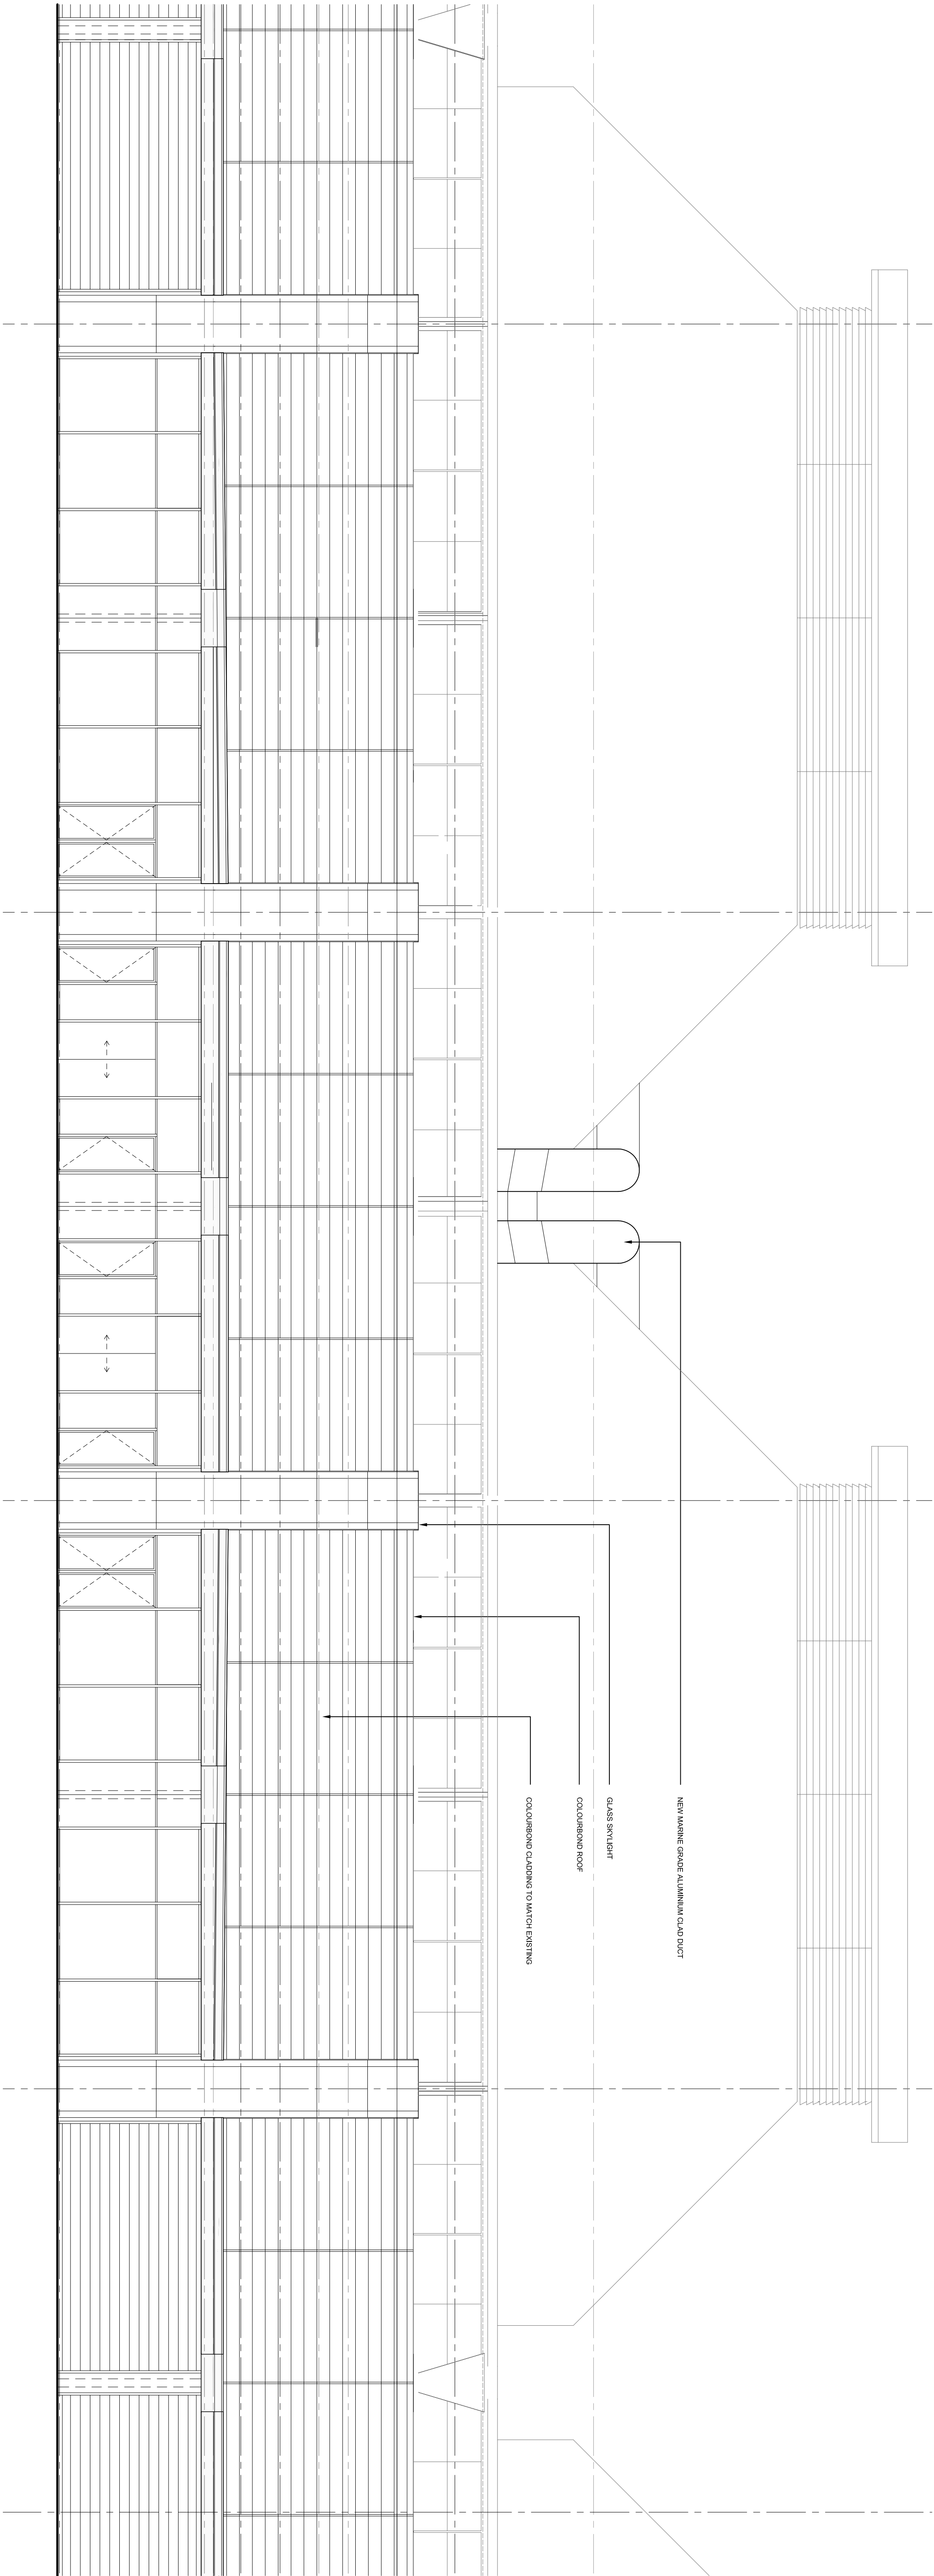

01 02 TYPICAL
1:100

Cox Richardson

Level 2, 204 Clarence Street, Sydney 2000 Australia
Tel : 612 9267 9599 Fax : 612 9264 5844
Email : sydney@cox.com.au

Architecture Planning Urban design Interior design Health facility design



Sydney Olympic Park



RAS/SOP Exhibition Expansion
Homebush Bay

Drawing Title PART 3A SUBMISSION

DA_005 NORTH ELEVATION

Scale

1:500, 1:100

Date

06.12.2010

The Cox Group Pty Ltd ACN 002 535 891

