


Notes

No.	Date	Revision or reason for issue	Approved By
C	14.09.2011	ISSUED FOR PPR	
B	29.08.2011	50% DOCUMENTATION ISSUE - STRUCT. & GA	NT
A	19.07.2011	ISSUED FOR INFORMATION	

Scale / North Point

1:200 @ A1 0 2 4 6 10M


1:400 @ A3



Denton Corker Marshall
architecture and urban design

Architect
Denton Corker Marshall Pty Ltd
49 Exhibition Street Melbourne Victoria 3000
Telephone 03 9012 3600 Facsimile 03 9012 3601
Email melb@dentoncorkermarshall.com.au

Project Name
UTS BROADWAY BUILDING
UNIVERSITY OF TECHNOLOGY, SYDNEY

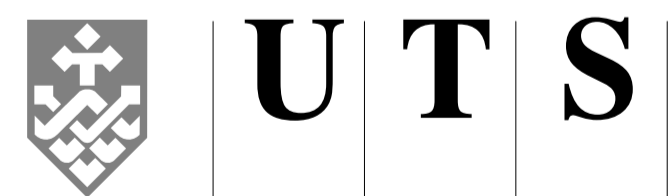

University of Technology, Sydney
FACILITIES MANAGEMENT OPERATIONS
Level 19, Building 1
PO Box 123 Ultimo NSW 2007
Ph: 9514-2830 Fax: 9514-4690

Drawing Title	
CITY CAMPUS BROADWAY	
BUILDING ELEVEN LEVEL 01	ARCH

FLOOR PLAN

Project Number 7352			
Drawn By AN	Checked By PN	Approved By NT	Date App. SEP 11
Drawing Scale 1 : 200		Drawing Status PRELIMINARY	Sheet A1
UTS Drg File Name CB1101AP		UTS Drg File No 20056	Rev No C