

General Notes
Do not scale from drawing. Use marked dimensions.
To be read in conjunction with all other Consultant's drawings.
The Architect to be immediately notified of any discrepancies.
Copyright on this drawing retained by the Architect.

Notes


| No. | Date | Revision or reason for issue | Approved By |
|-----|------------|--|-------------|
| C | 14.09.2011 | ISSUED FOR PPR | |
| B | 29.08.2011 | 50% DOCUMENTATION ISSUE - STRUCT. & GA | NT |
| A | 19.07.2011 | ISSUED FOR INFORMATION | |

Scale / North Point
1:200 @ A1 0 2 4 6 10M
1:400 @ A3

Denton Corker Marshall
architecture and urban design

Architect
Denton Corker Marshall Pty Ltd
49 Exhibition Street Melbourne Victoria 3000
Telephone 03 9012 3600 Facsimile 03 9012 3601
Email melb@dentoncorkermarshall.com.au

Project Name
UTS BROADWAY BUILDING
UNIVERSITY OF TECHNOLOGY, SYDNEY

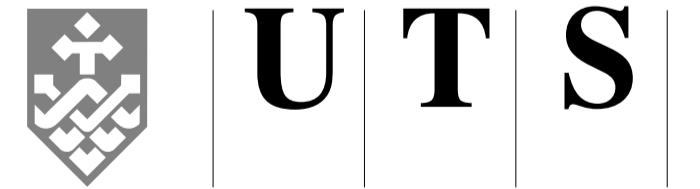

University of Technology, Sydney
FACILITIES MANAGEMENT OPERATIONS
Level 19, Building 1
PO Box 123 Ultimo NSW 2007
Ph: 9514-2830 Fax: 9514-4690

Drawing Title
CITY CAMPUS BROADWAY
BUILDING ELEVEN LEVEL 00 ARCH

| FLOOR PLAN | | | |
|-------------------------------|------------------|-------------------------------|---------------------|
| Project Number 7352 | | | |
| Drawn By AN | Checked By PN | Approved By NT | Date App. SEP 11 |
| Drawing Scale 1 : 200 | | Drawing Status PRELIMINARY | Sheet A1 |
| UTS Drg File Name CB1100AP | | UTS Drg File No 20055 | Rev No C |