

General Notes
Do not scale from drawing. Use marked dimensions.
To be read in conjunction with all other Consultant's drawings.
The Architect to be immediately notified of any discrepancies.
Copyright on this drawing retained by the Architect.

Notes


No.	Date	Revision or reason for issue	Approved By
D	14.09.2011	ISSUED FOR PPR	
C	29.08.2011	50% DOCUMENTATION ISSUE - STRUCT. & GA	NT
B	05.08.2011	ISSUED FOR INFORMATION	PN
A	19.07.2011	ISSUED FOR INFORMATION	

Scale / North Point
1:200 @ A1 0 2 4 6 10M
1:400 @ A3

Denton Corker Marshall
architecture and urban design

Architect
Denton Corker Marshall Pty Ltd
49 Exhibition Street Melbourne Victoria 3000
Telephone 03 9012 3600 Facsimile 03 9012 3601
Email melb@dentoncorkermarshall.com.au

Project Name
UTS BROADWAY BUILDING
UNIVERSITY OF TECHNOLOGY, SYDNEY

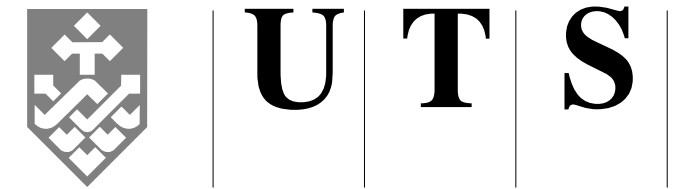

University of Technology, Sydney
FACILITIES MANAGEMENT OPERATIONS
Level 19, Building 1
PO Box 123 Ultimo NSW 2007
Ph: 9514-2830 Fax: 9514-4690

Drawing Title
CITY CAMPUS BROADWAY
BUILDING ELEVEN LEVEL 09 ARCH

FLOOR PLAN			
Project Number 7352			
Drawn By AN	Checked By PN	Approved By NT	Date App. SEP 11
Drawing Scale 1 : 200		Drawing Status PRELIMINARY	Sheet A1
UTS Drg File Name CB1109AP		UTS Drg File No 20063	Rev No D