



1 PARTIAL SOUTH ELEVATION (BROADWAY)
00137 SCALE 1:25

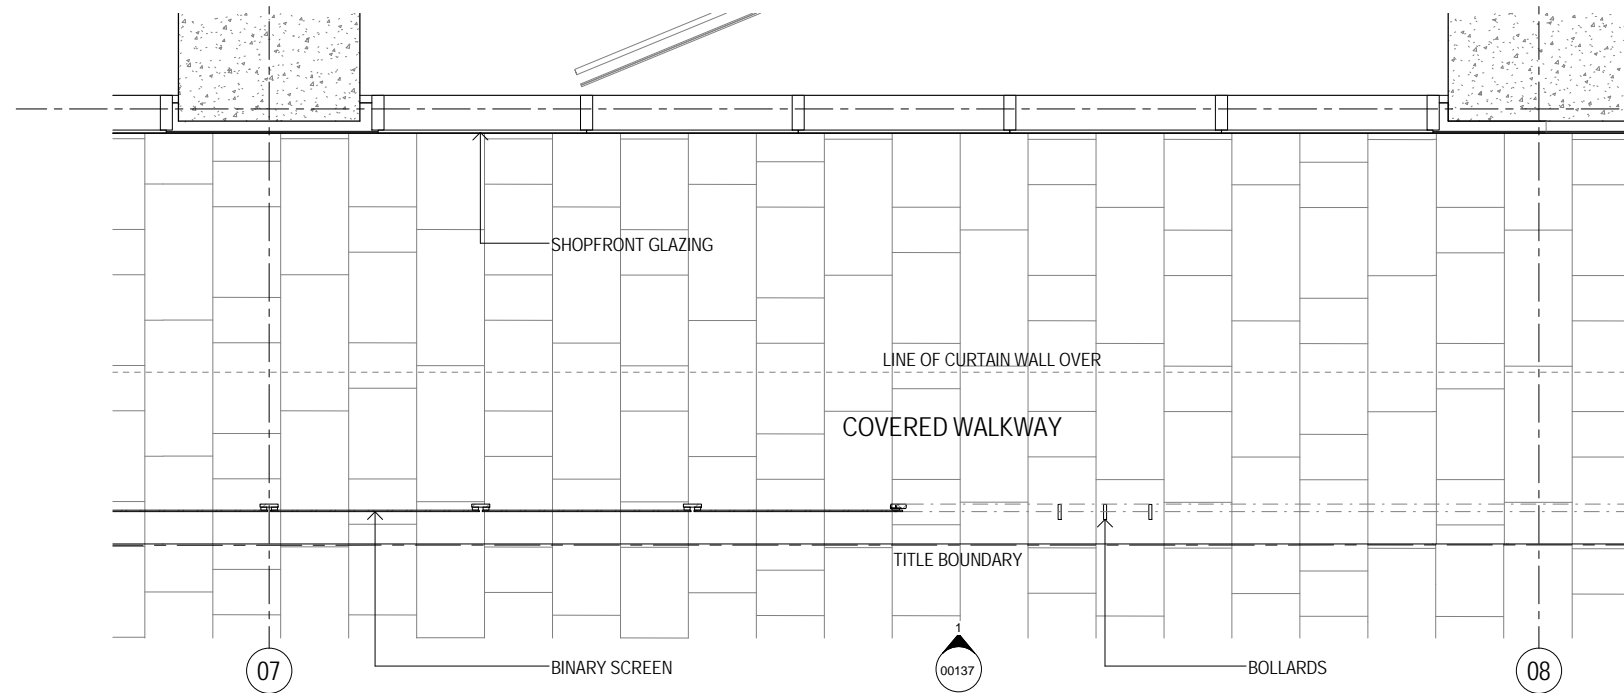


2 PLAN DETAIL @ LEVEL 01
00131 SCALE 1:25

1:25 @ A1 0 0.25 0.5 0.75 1 1.25M
1:50 @ A3

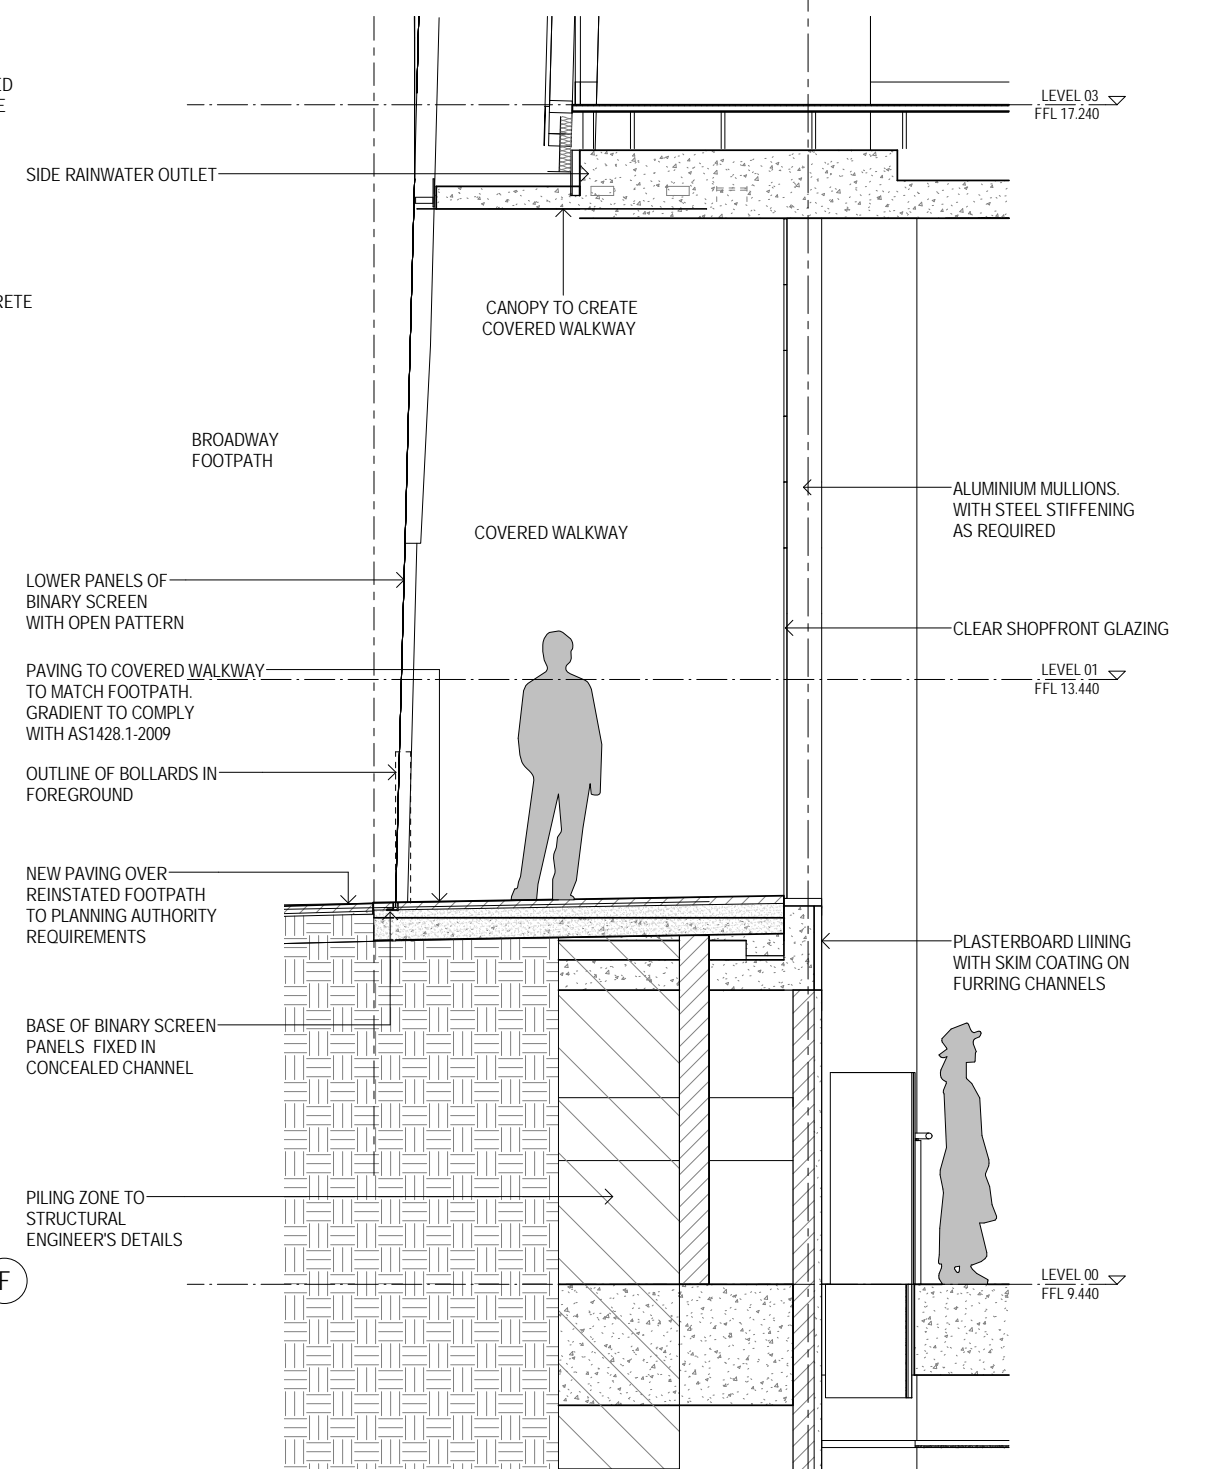

3 WALL SECTION
SCALE 1:25

4 PROTECTIVE EDGE TREATMENT PLAN VIEW
SCALE 1:5

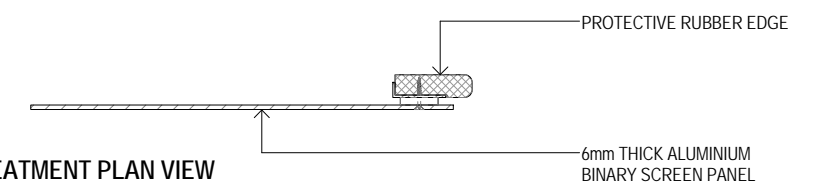

Denton Corker Marshall
architecture and urban design



UTS BROADWAY BUILDING
SYDNEY

TYPICAL SHOPFRONT DETAILS
7352 CB11_AK-00137_G
AUGUST 2011