


Prepared Architect: Michelle Turner 8885
Date: 10/10/2023
Client: LIPMAN PROPERTIES PTY LTD
Level: 6, 66 BERRY STRET, NORTH SYDNEY
T 02 9955 7000 F 02 9955 3166

NOTES
THIS DRAWING IS COPYRIGHT © AND SHALL REMAIN THE PROPERTY OF TURNER + ASSOCIATES ARCHITECTS. NO REPRODUCTION
WITHOUT PERMISSION. UNLESS NOTED OTHERWISE THIS DRAWING IS NOT FOR CONSTRUCTION. DO NOT SCALE FROM DRAWINGS.
FOURDASH DRAWINGS SHALL TAKE PRECEDENCE.

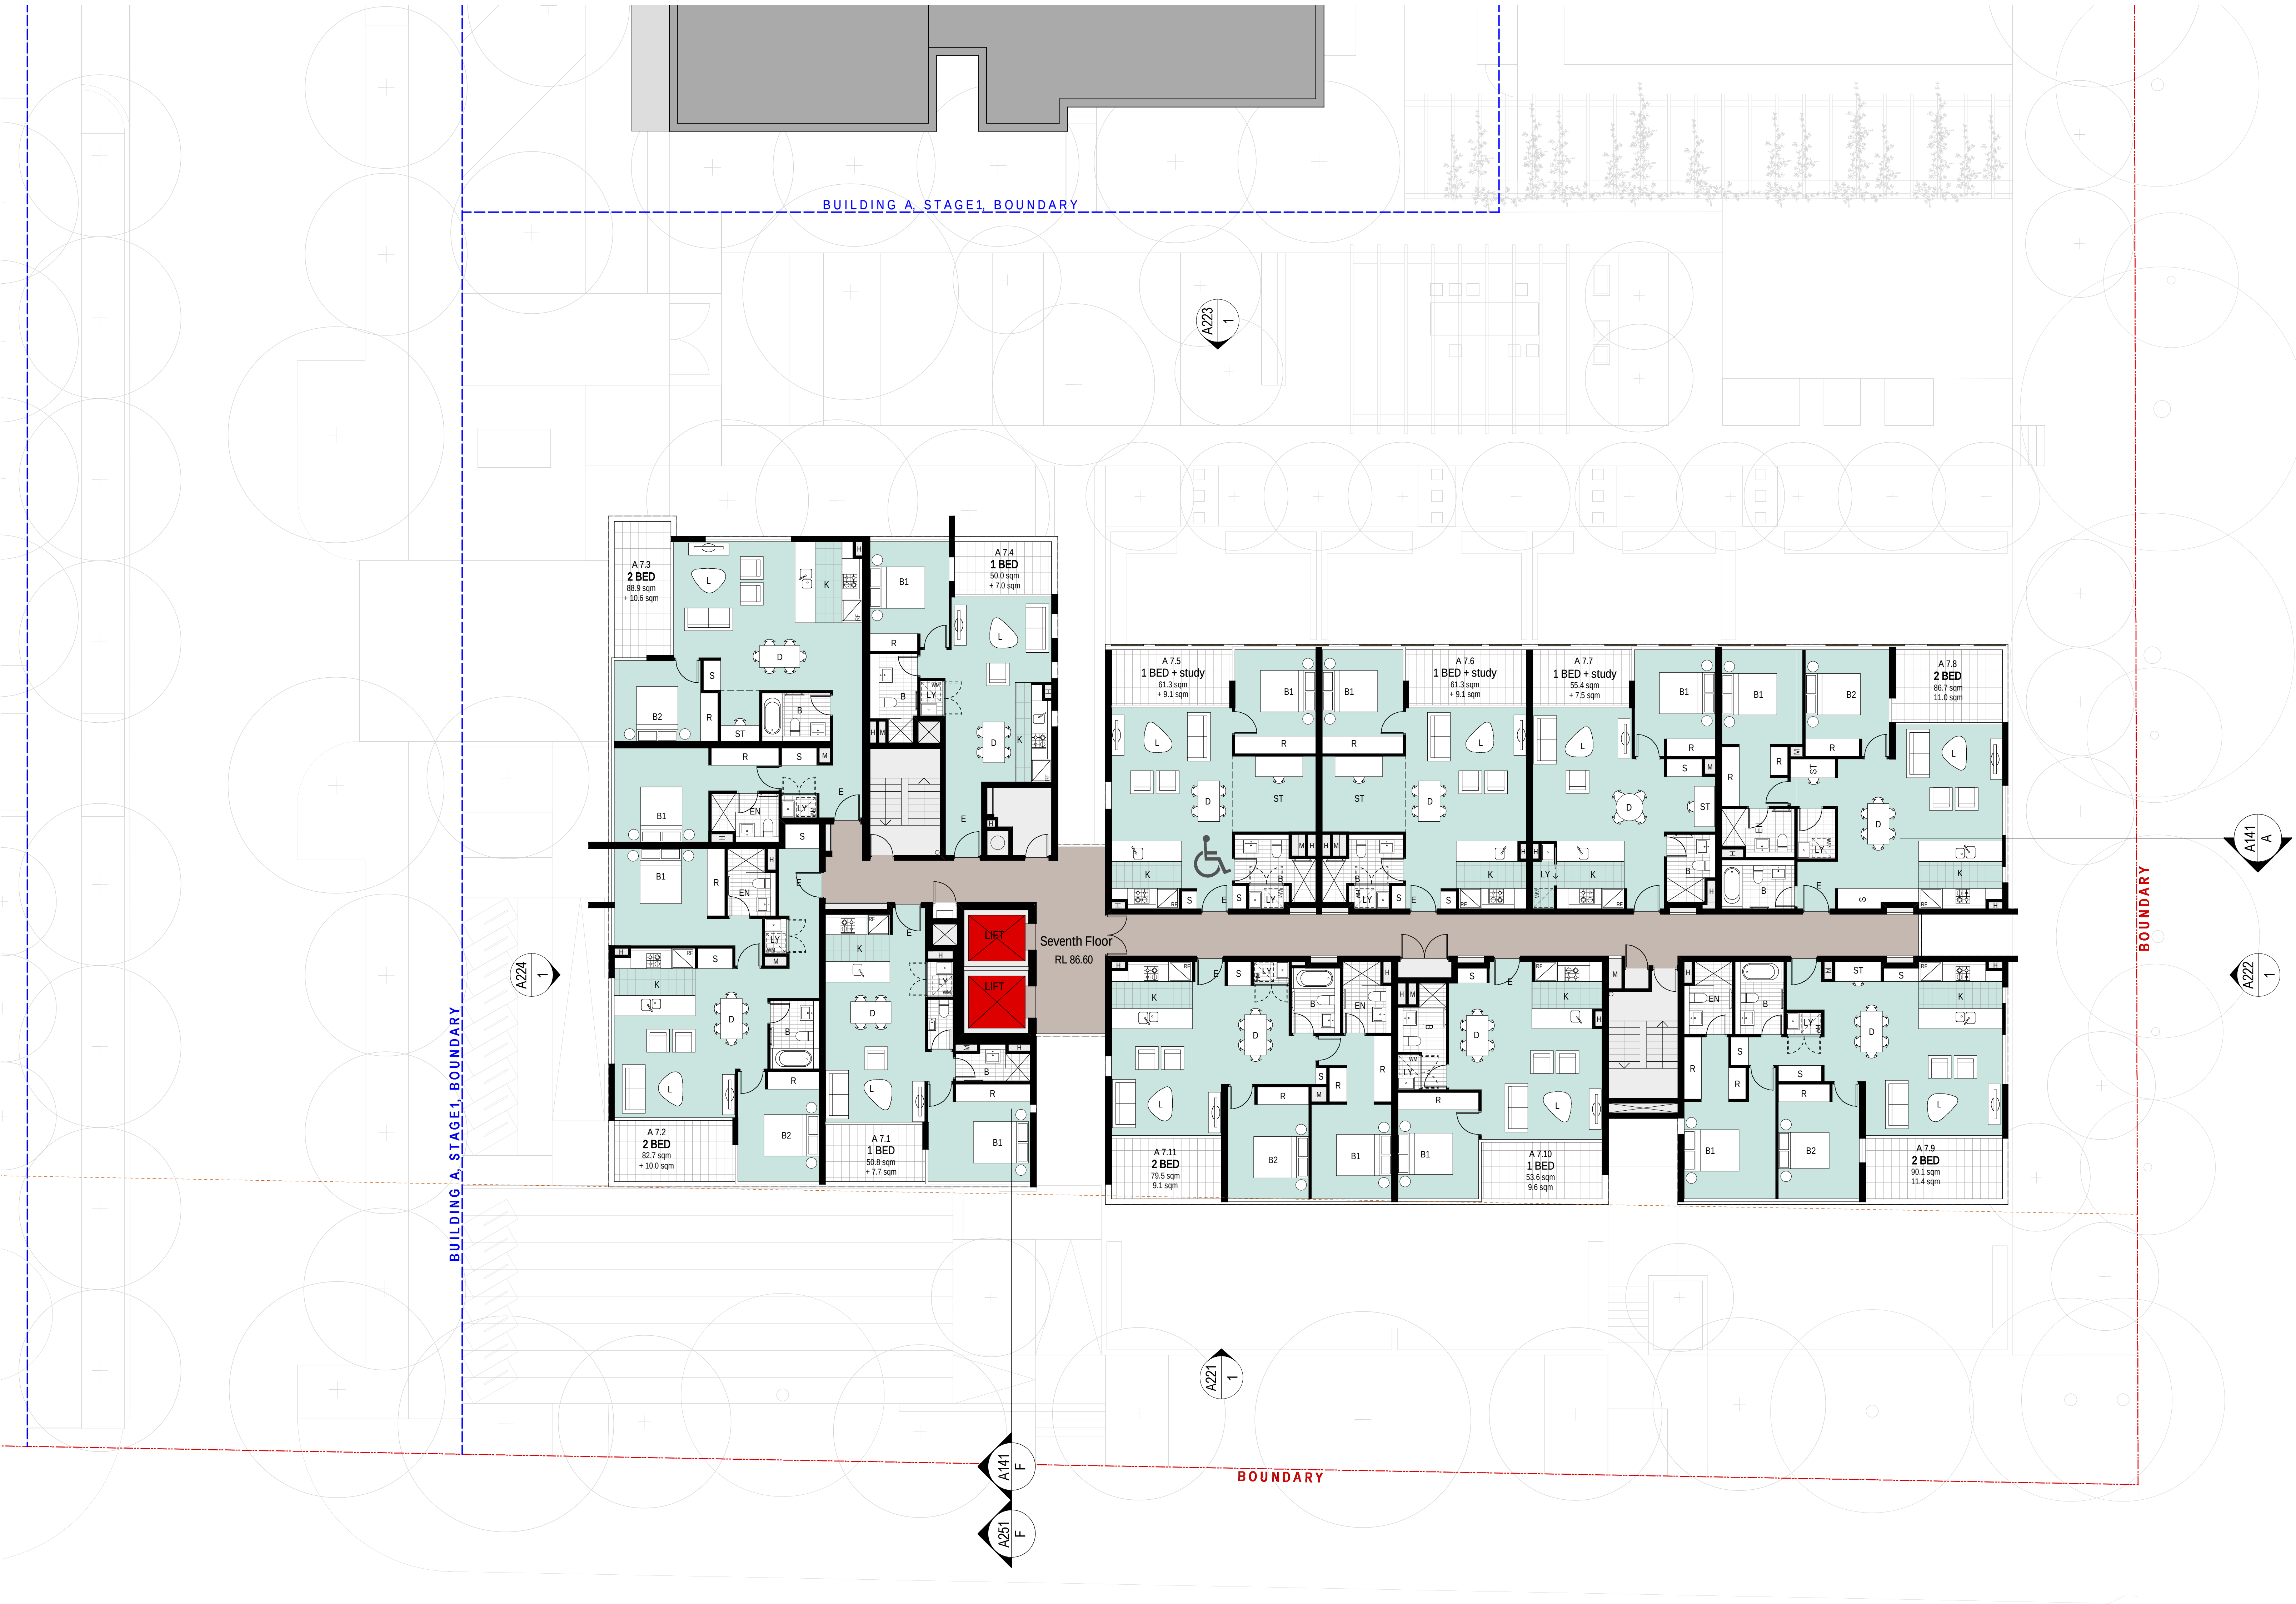

PROJECT TITLE
RESIDENTIAL DEVELOPMENT
128 HERRING ROAD, MACQUARIE PARK
DRAWING TITLE
Building A, Seventh Floor Plan
PROJECT APPLICATION, BUILDING A, LOT 1

I	25/01/21	kgf	General update
H	30/01/21	kgf	Revised apartment layouts
G	17/02/21	kgf	General update
Rev	Date	Approved by	Revision Notes
SCALE	1:100	09047	
FOR INFORMATION	@B1, 40% @A3	DRAWN	AM
		REV	I
		DWG NO	A 221
TURNER + ASSOCIATES			
L1 410 Crown Street Surry Hills NSW 2010 Australia t +61 2 8668 0000 f +61 2 8668 0088			