


MEADOWBANK PRECINCT MASTERPLAN
RESIDENTIAL DEVELOPMENT
STAGE 1
ROTHESAY AVENUE, MEADOWBANK
CONCEPT STORMWATER DRAWINGS

DRAWING SCHEDULE

DWG. No.	DESCRIPTION
600283--100	COVER SHEET
600283--110	STORMWATER CONCEPT PLAN - LOWER GROUND FLOOR
600283--111	STORMWATER CONCEPT PLAN - UPPER BASEMENT LEVEL
600283--112	STORMWATER CONCEPT PLAN - LOWER BASEMENT LEVEL
600283--120	EROSION & SEDIMENT CONTROL PLAN
600283--130	MISCELLANEOUS DETAILS
600283--135	STORMWATER CATCHMENT AND UTILITY SERVICES PLAN

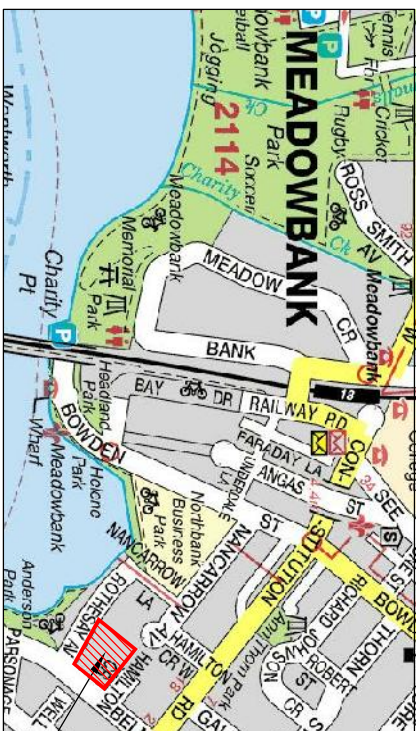

LOCALITY PLAN

N.T.S

(Map reproduced with the permission of UBD. Copyright Universal Publishers Pty Ltd DG01/05)

[illegible]

© Cardno Ltd 2011
All Rights Reserved





ABN 95 001 145 035
Level 9, The Forum, 203 Pacific Highway
St Leonards NSW Australia 2065
Phone 161 21 9456 7700 Fax 161 21 9439 5770
Email: Sydney@cardno.com.au Web: www.cardno.com.au



Drawn	Date	ROBERTSON MAR STORMWATER CONCEPT DESIGN ROTHESAY AVENUE MEADOWBANK
DH	7/10/2010	
Checked	Date	
GN	8/10/2010	
Designed	Date	
AB	7/10/2010	COVER SHEET
Verified	Date	
Approved	Date	
GN	8/10/2010	

Status		NOT FOR CONSTRUCTION	
Date	Datum	Scale	Size
7/10/2010	AHD	NTS	A1
Drawing Number		Revision	
600283-100		2	

NOT CONSTRUCTION ISSUE

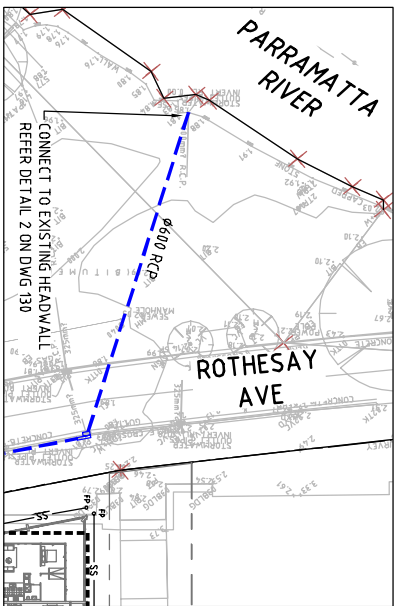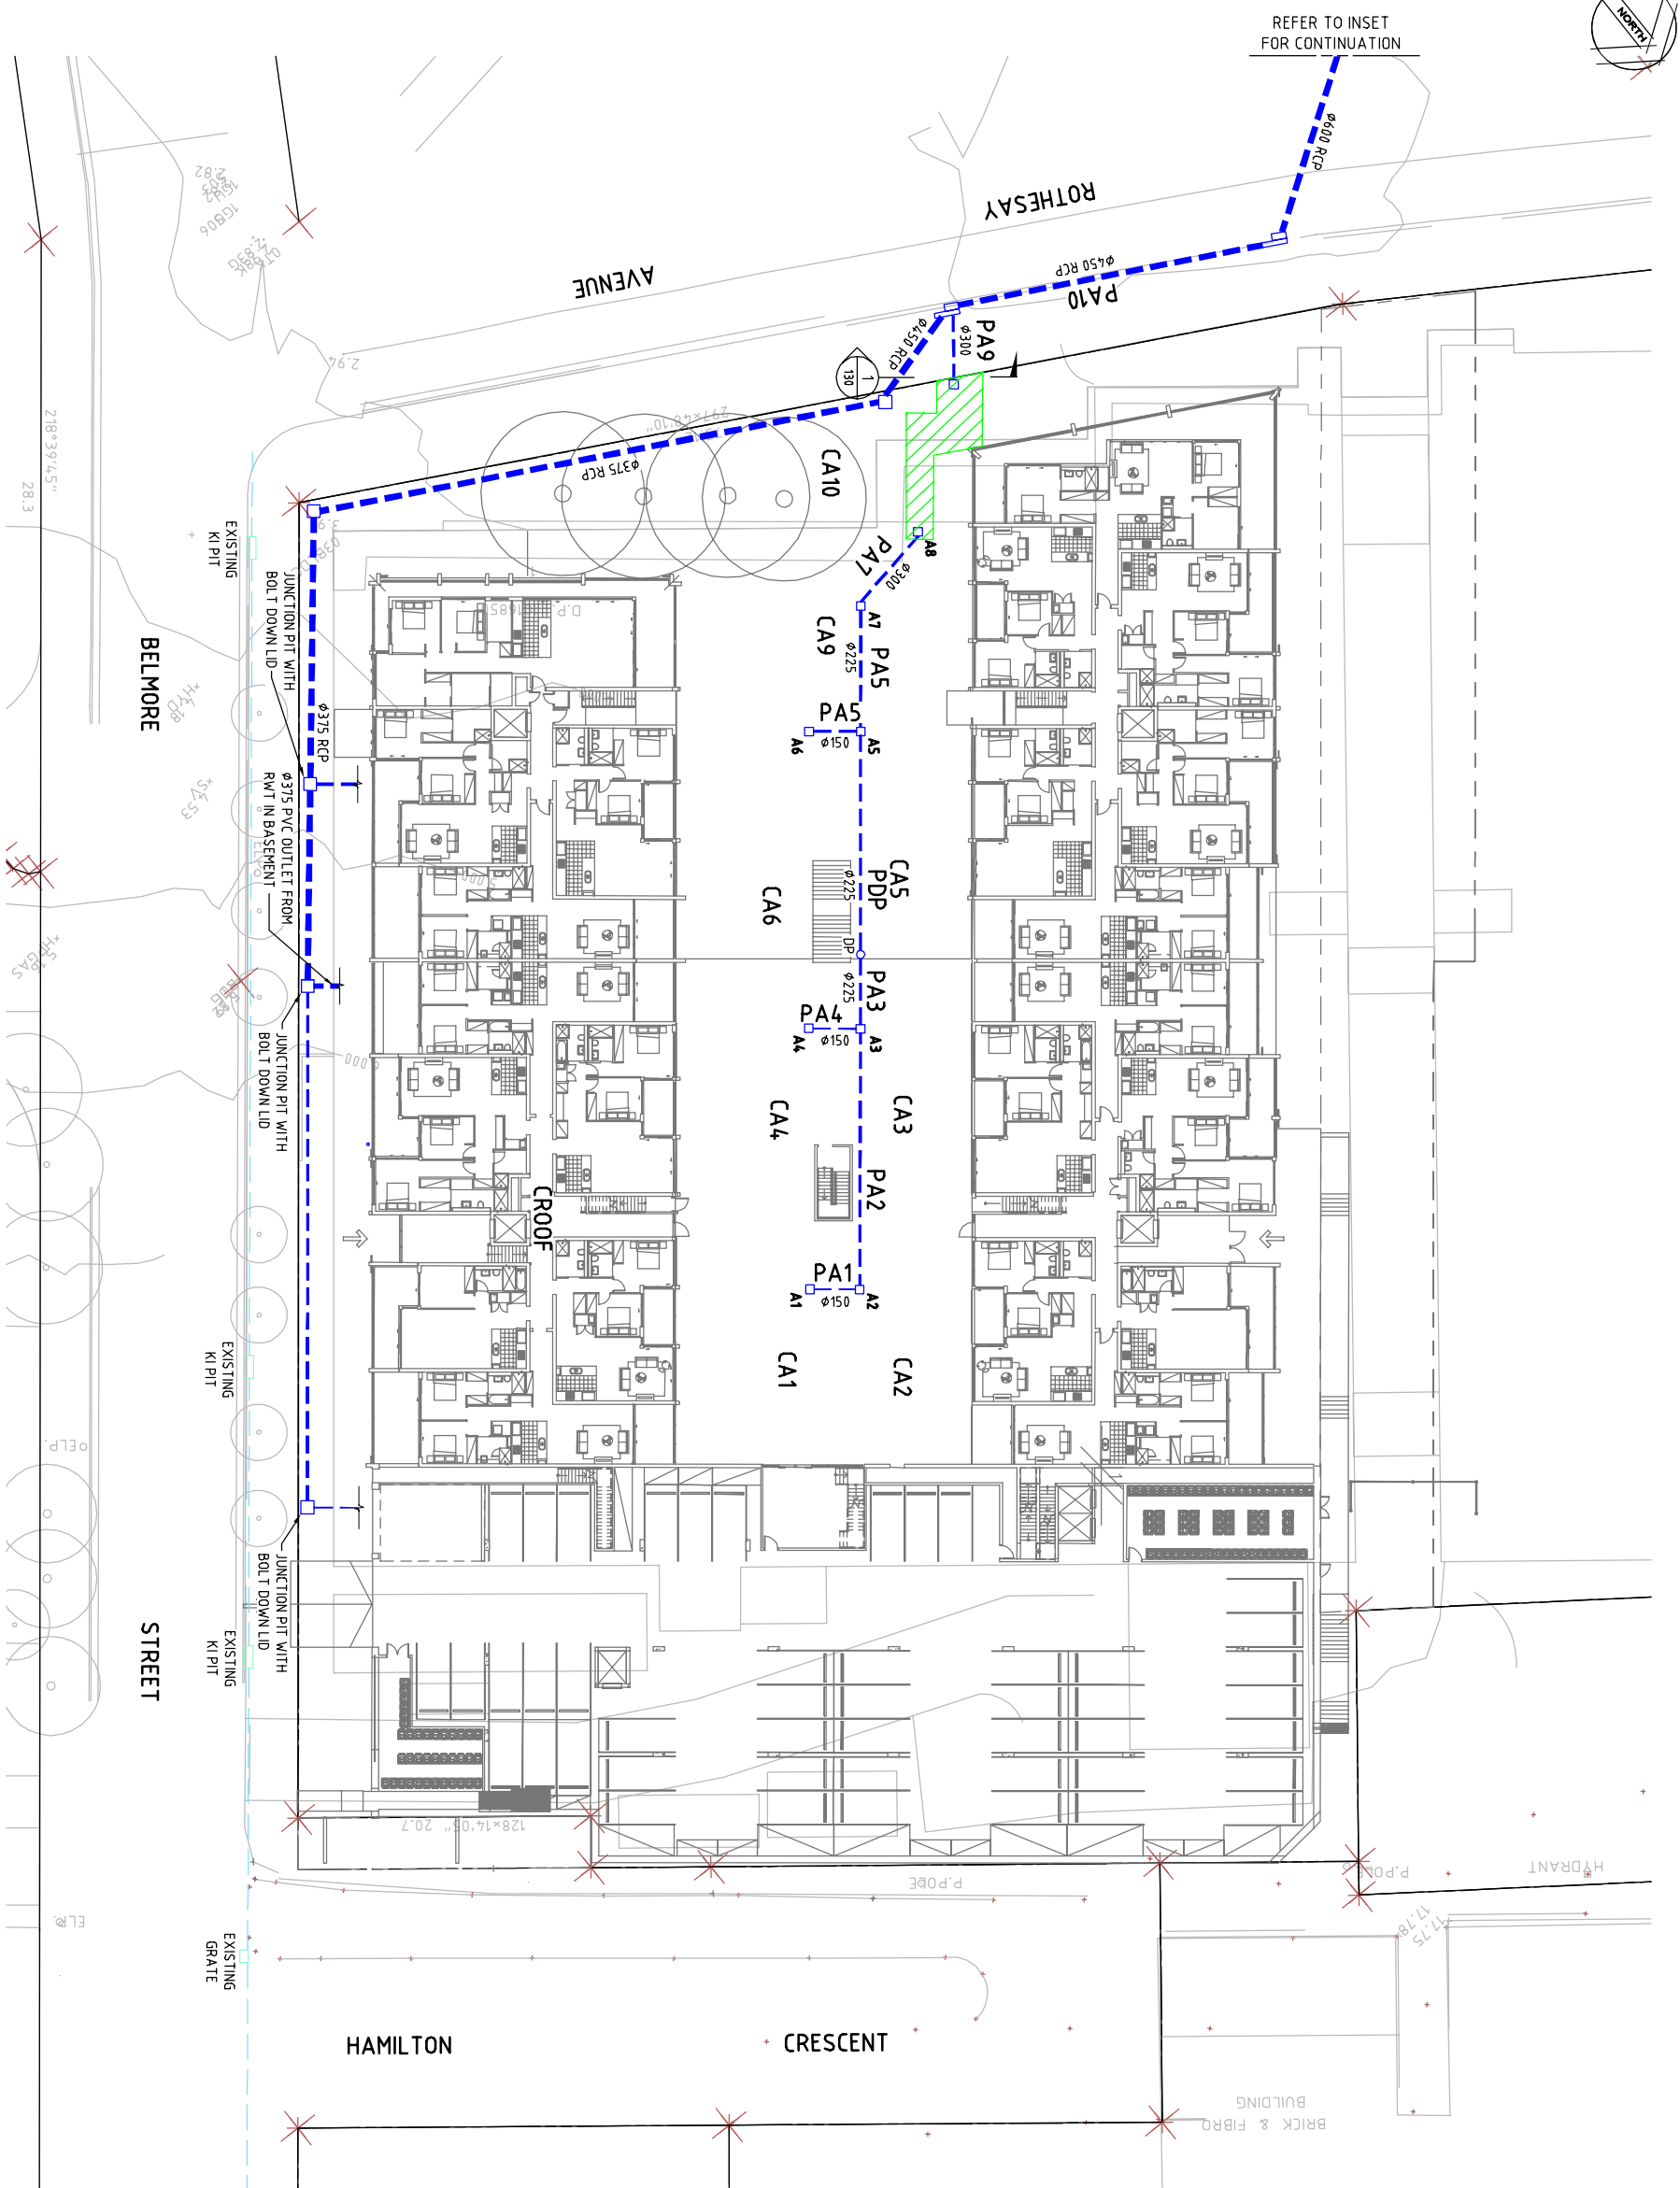

LEGEND

- PROPOSED STORMWATER PIT
- PROPOSED STORMWATER PIPE
- DP PROPOSED DOWNPIPE
- EXISTING STORMWATER

NOTE

1.REFER ARCHITECTURAL DRAWINGS FOR
CURRENT FLOOR PLAN / BASEMENT LAYOUT
2.CARPARK DRAINAGE NOT SHOWN

[illegible]

© Cardno, Ltd 2011
All Rights Reserved.




ABN: 95 001 145 035
Level 9, The Forum, 203 Pacific Highway
St Leonards NSW Australia 2065
Phone +61 21 9439 7700 Fax +61 21 9439 5170
Sydney@cardino.com.au Web: www.cardino.com.au



Drawn DH	Date 7/10/2010	ROBERTSON MAR STORMWATER CONCEPT DESIGN ROTHESAY AVENUE MEADOWBANK STORMWATER CONCEPT PLAN LOWER GROUND FLOOR
Checked GN	Date 8/10/2010	
Designed AB	Date 7/10/2010	
Verified	Date	
Approved GN	Date 8/10/2010	

STATUS			
NOT FOR CONSTRUCTION			
Date	Item	Scale	Size
7/10/2010	AHD	1:250	A1
Drawing Number		Revision	
600283-110		3	

NOT CONSTRUCTION ISSUE

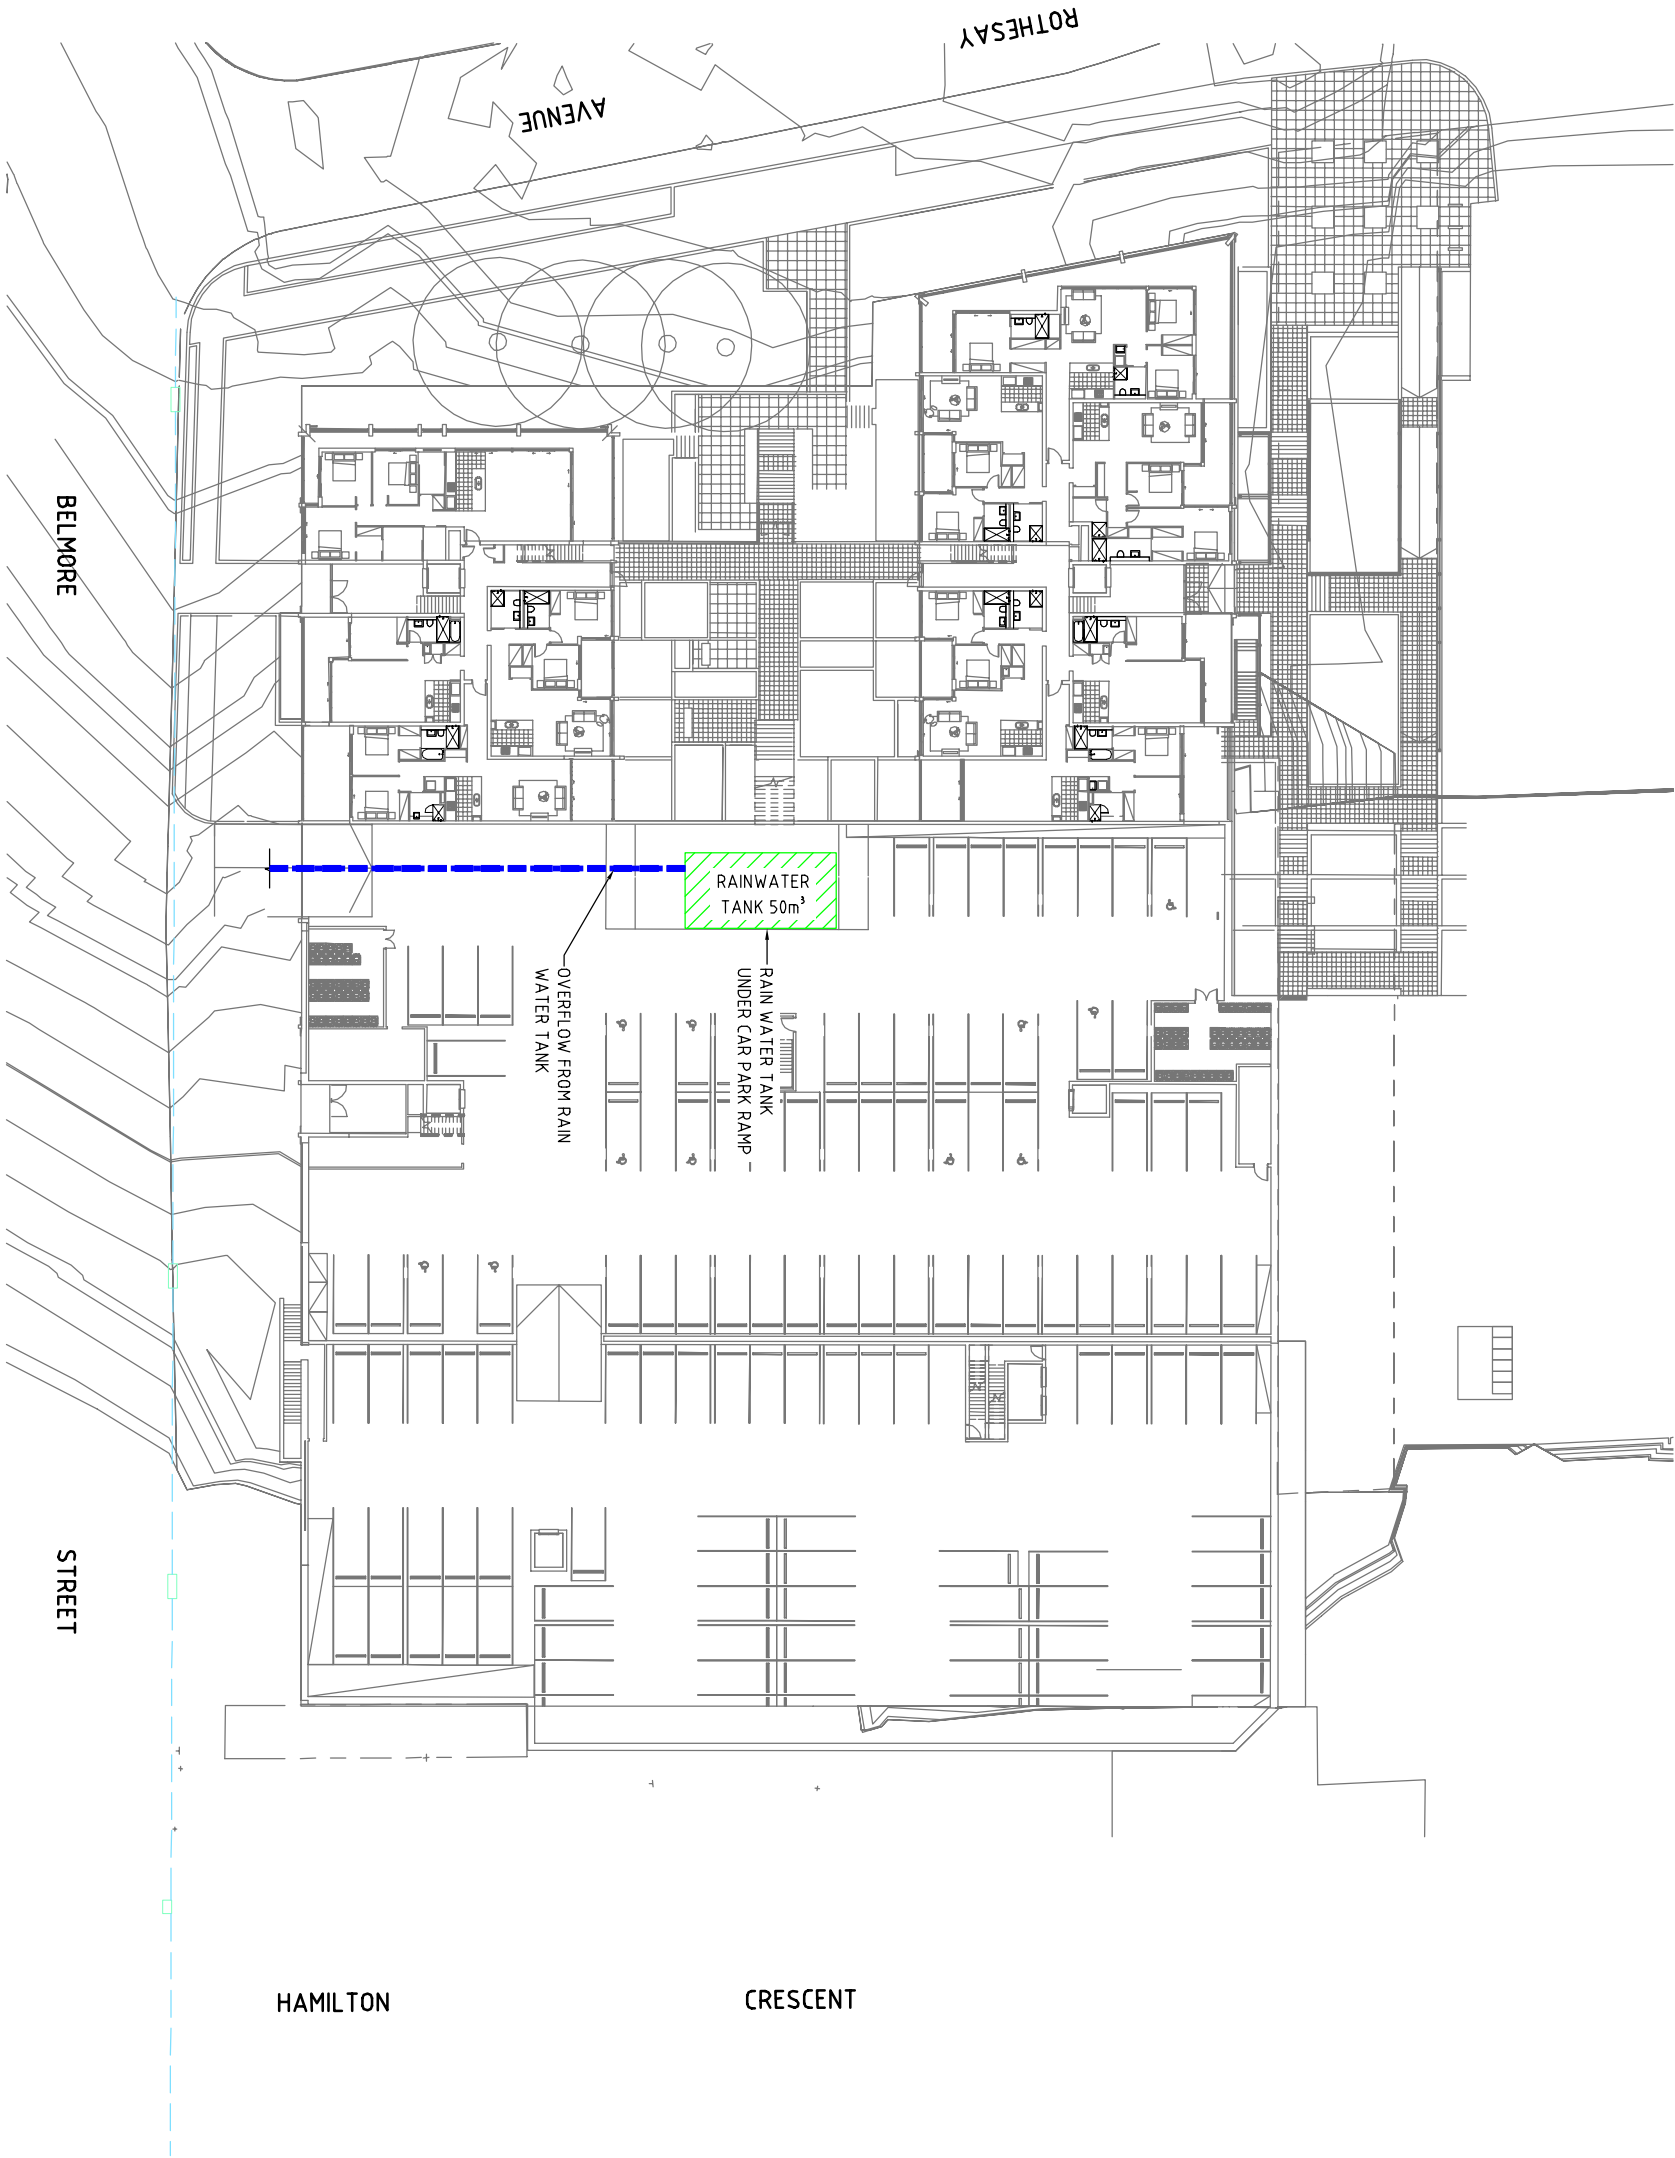


LEGEND

- PROPOSED STORMWATER PIT
- PROPOSED STORMWATER PIPE
- PROPOSED DOWNPIPE
- FALL

NOTE

1.REFER ARCHITECTURAL DRAWINGS FOR CURRENT FLOOR PLAN / BASEMENT LAYOUT
2.CARPARK DRAINAGE NOT SHOWN

 

NOT CONSTRUCTION ISSUE

Rev	Date	Description	Drawn	Appr
3	06/08/2012	CONCEPT DRAINAGE AMENDED	MM	GN
2	13/12/2011	CONCEPT DRAINAGE AMENDED	DP1	GN
1	07/10/2010	PRELIMINARY	AB	AB

© Cardno Ltd 2011
All Rights Reserved
This document is produced by Cardno Ltd solely for the benefit of and use by the client in accordance with the terms of the contract. It is not to be used for any other purpose, and no responsibility or liability whatsoever is accepted by Cardno Ltd for any use or reliance by third party on the content of this document.



ABN 95 501145 035
Level 9, The Forum, 205 Pacific Highway
Sydney NSW Australia 2000
Phone: 02 9550 1100
Email: sydney@cardno.com.au Web: www.cardno.com.au




Quality
System
Company

Drawn	Date
DH	7/10/2010
Checked	Date
GN	8/10/2010
Designed	Date
AB	7/10/2010
Verified	Date
Approved	Date
GN	8/10/2010

Client: **ROBERTSON MARKS ARCHITECTS**
STORMWATER CONCEPT DESIGN
ROTHESAY AVENUE
MEADOWBANK
STORMWATER CONCEPT PLAN
UPPER BASEMENT LEVEL

Status	Date	Drawn	Scale	Size
NOT FOR CONSTRUCTION	7/10/2010	AHD	1:250	A1
Drawing Number	600283-111			Revision
				3

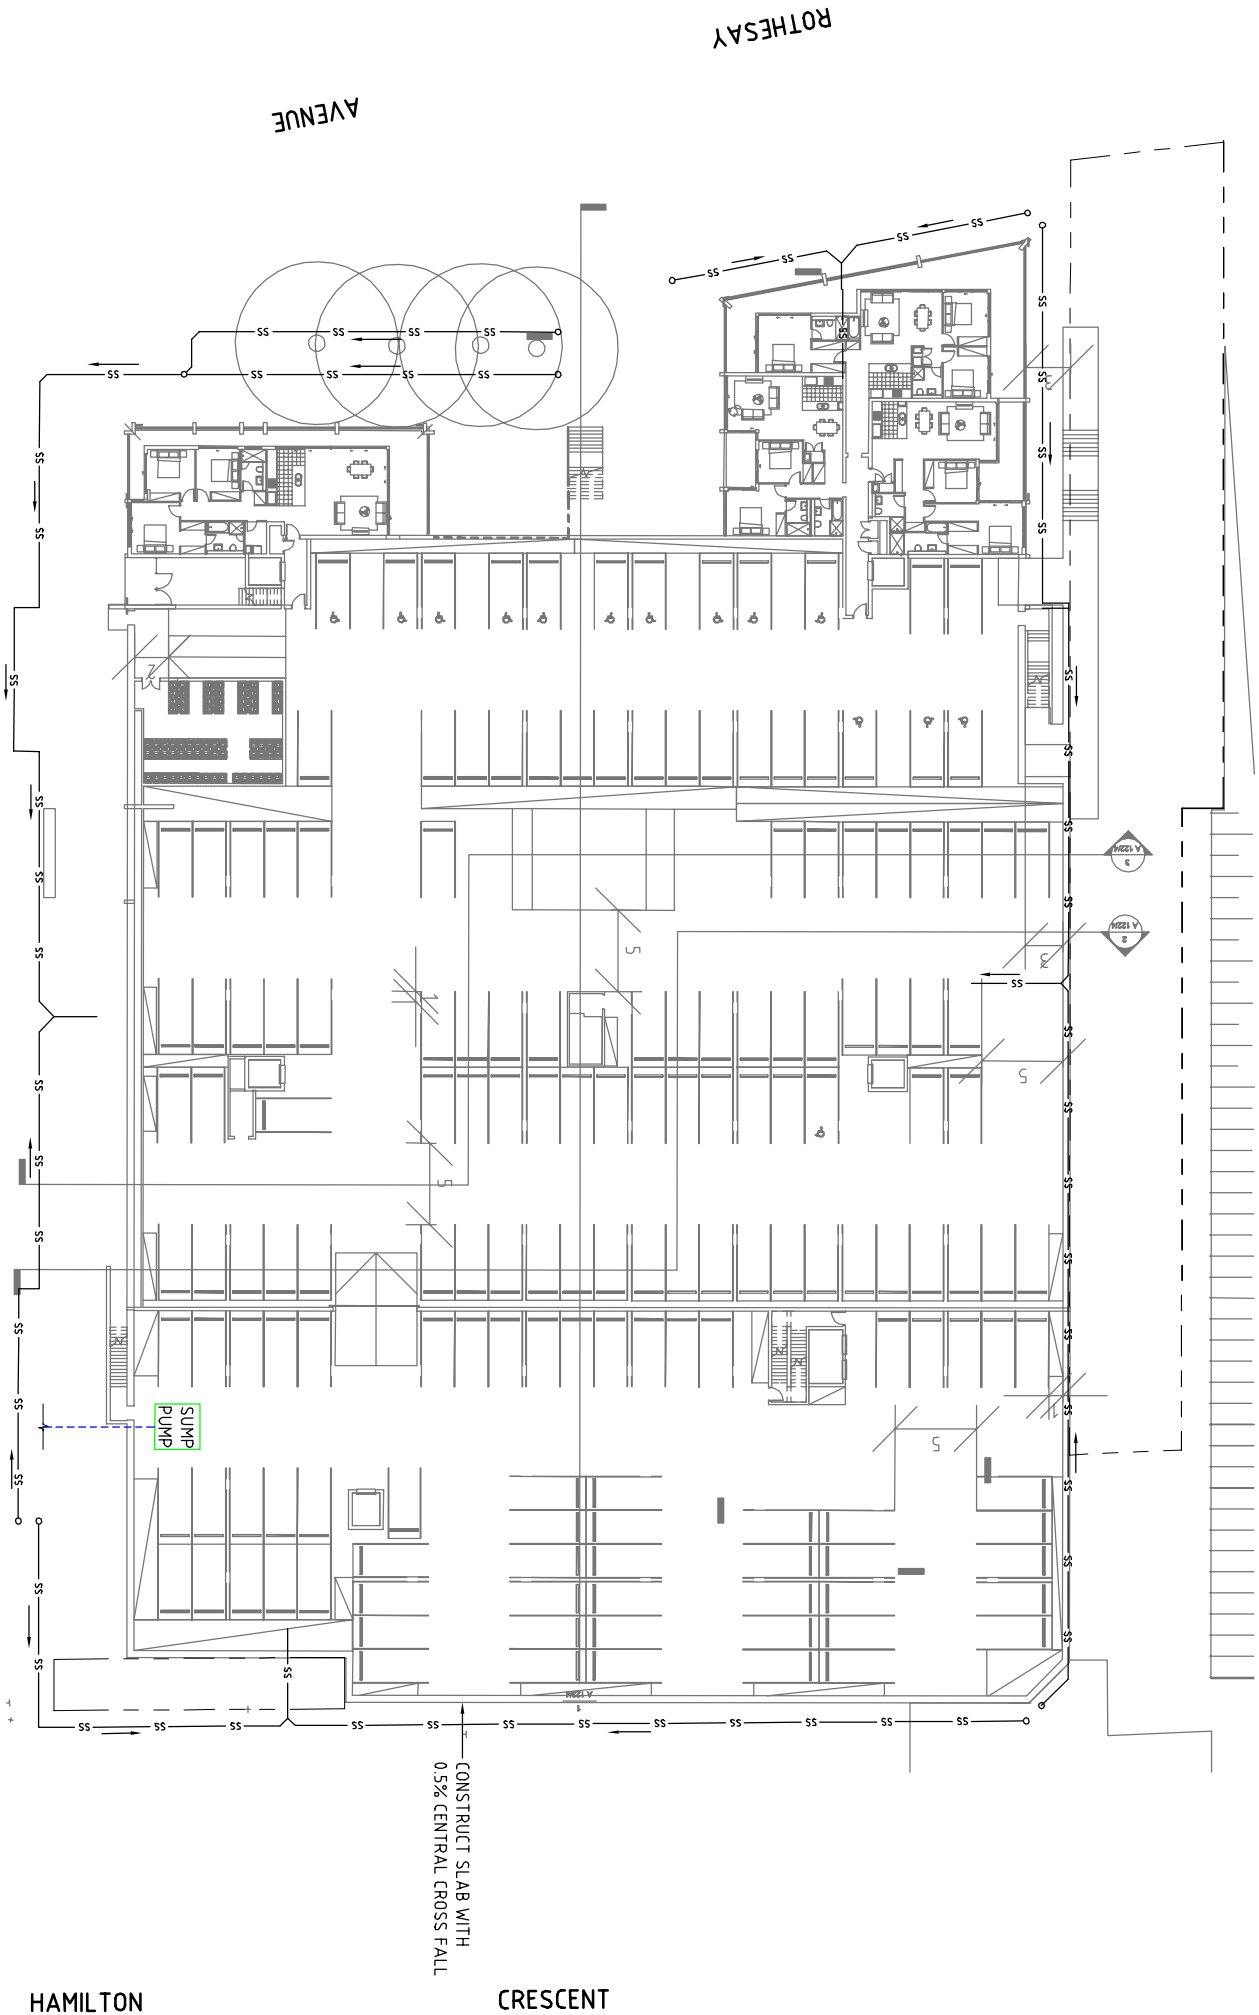


LEGEND

- PROPOSED STORMWATER PIT
- PROPOSED STORMWATER PIPE
- PROPOSED DOWNPIPE
- PROPOSED SUBSOIL DRAIN
- PROPOSED FLUSHING POINT
- FALL

NOTE

1. REFER ARCHITECTURAL DRAWINGS FOR CURRENT FLOOR PLAN / BASEMENT LAYOUT
2. CARPARK DRAINAGE NOT SHOWN

 

SCALE 1:250

NOT CONSTRUCTION ISSUE

Rev	Date	Description	Drawn	App'd
3	06/08/2012	CONCEPT DRAINAGE AMENDED	M.M.	G.N.
2	13/12/2011	CONCEPT DRAINAGE AMENDED	D.P.T.	G.N.
1	07/10/2010	PRELIMINARY	D.H.	A.B.

© Cardno Ltd 2011
All Rights Reserved
This document is produced by Cardno Ltd solely for the benefit of and use by the client in accordance with the terms of the contract. No part of this document may be reproduced, stored in a retrieval system, or transmitted in any form or by any means, electronic, mechanical, photocopying, recording, or by any information storage and retrieval system, without prior written permission from Cardno Ltd. Any use of this document for any other purpose is strictly prohibited.



ABN 95 001 145 035
Level 9, The Forum, 203 Pacific Highway
St Leonards, NSW Australia 1585
Phone: 02 9439 3377
Email: sydney@cardno.com.au Web: www.cardno.com.au




Quality
System
Company

Drawn	Date
DH	7/10/2010
Checked	Date
GN	8/10/2010
Designed	Date
AB	7/10/2010
Verified	Date
GN	8/10/2010

Client: **ROBERTSON MARKS ARCHITECTS**
STORMWATER CONCEPT DESIGN
ROTHESAY AVENUE
MEADOWBANK
STORMWATER CONCEPT PLAN
LOWER BASEMENT LEVEL

Date	Drawn	Scale	Size
7/10/2010	AHD	1:250	A1
Drawing Number: 600283-112			
Revision: 3			

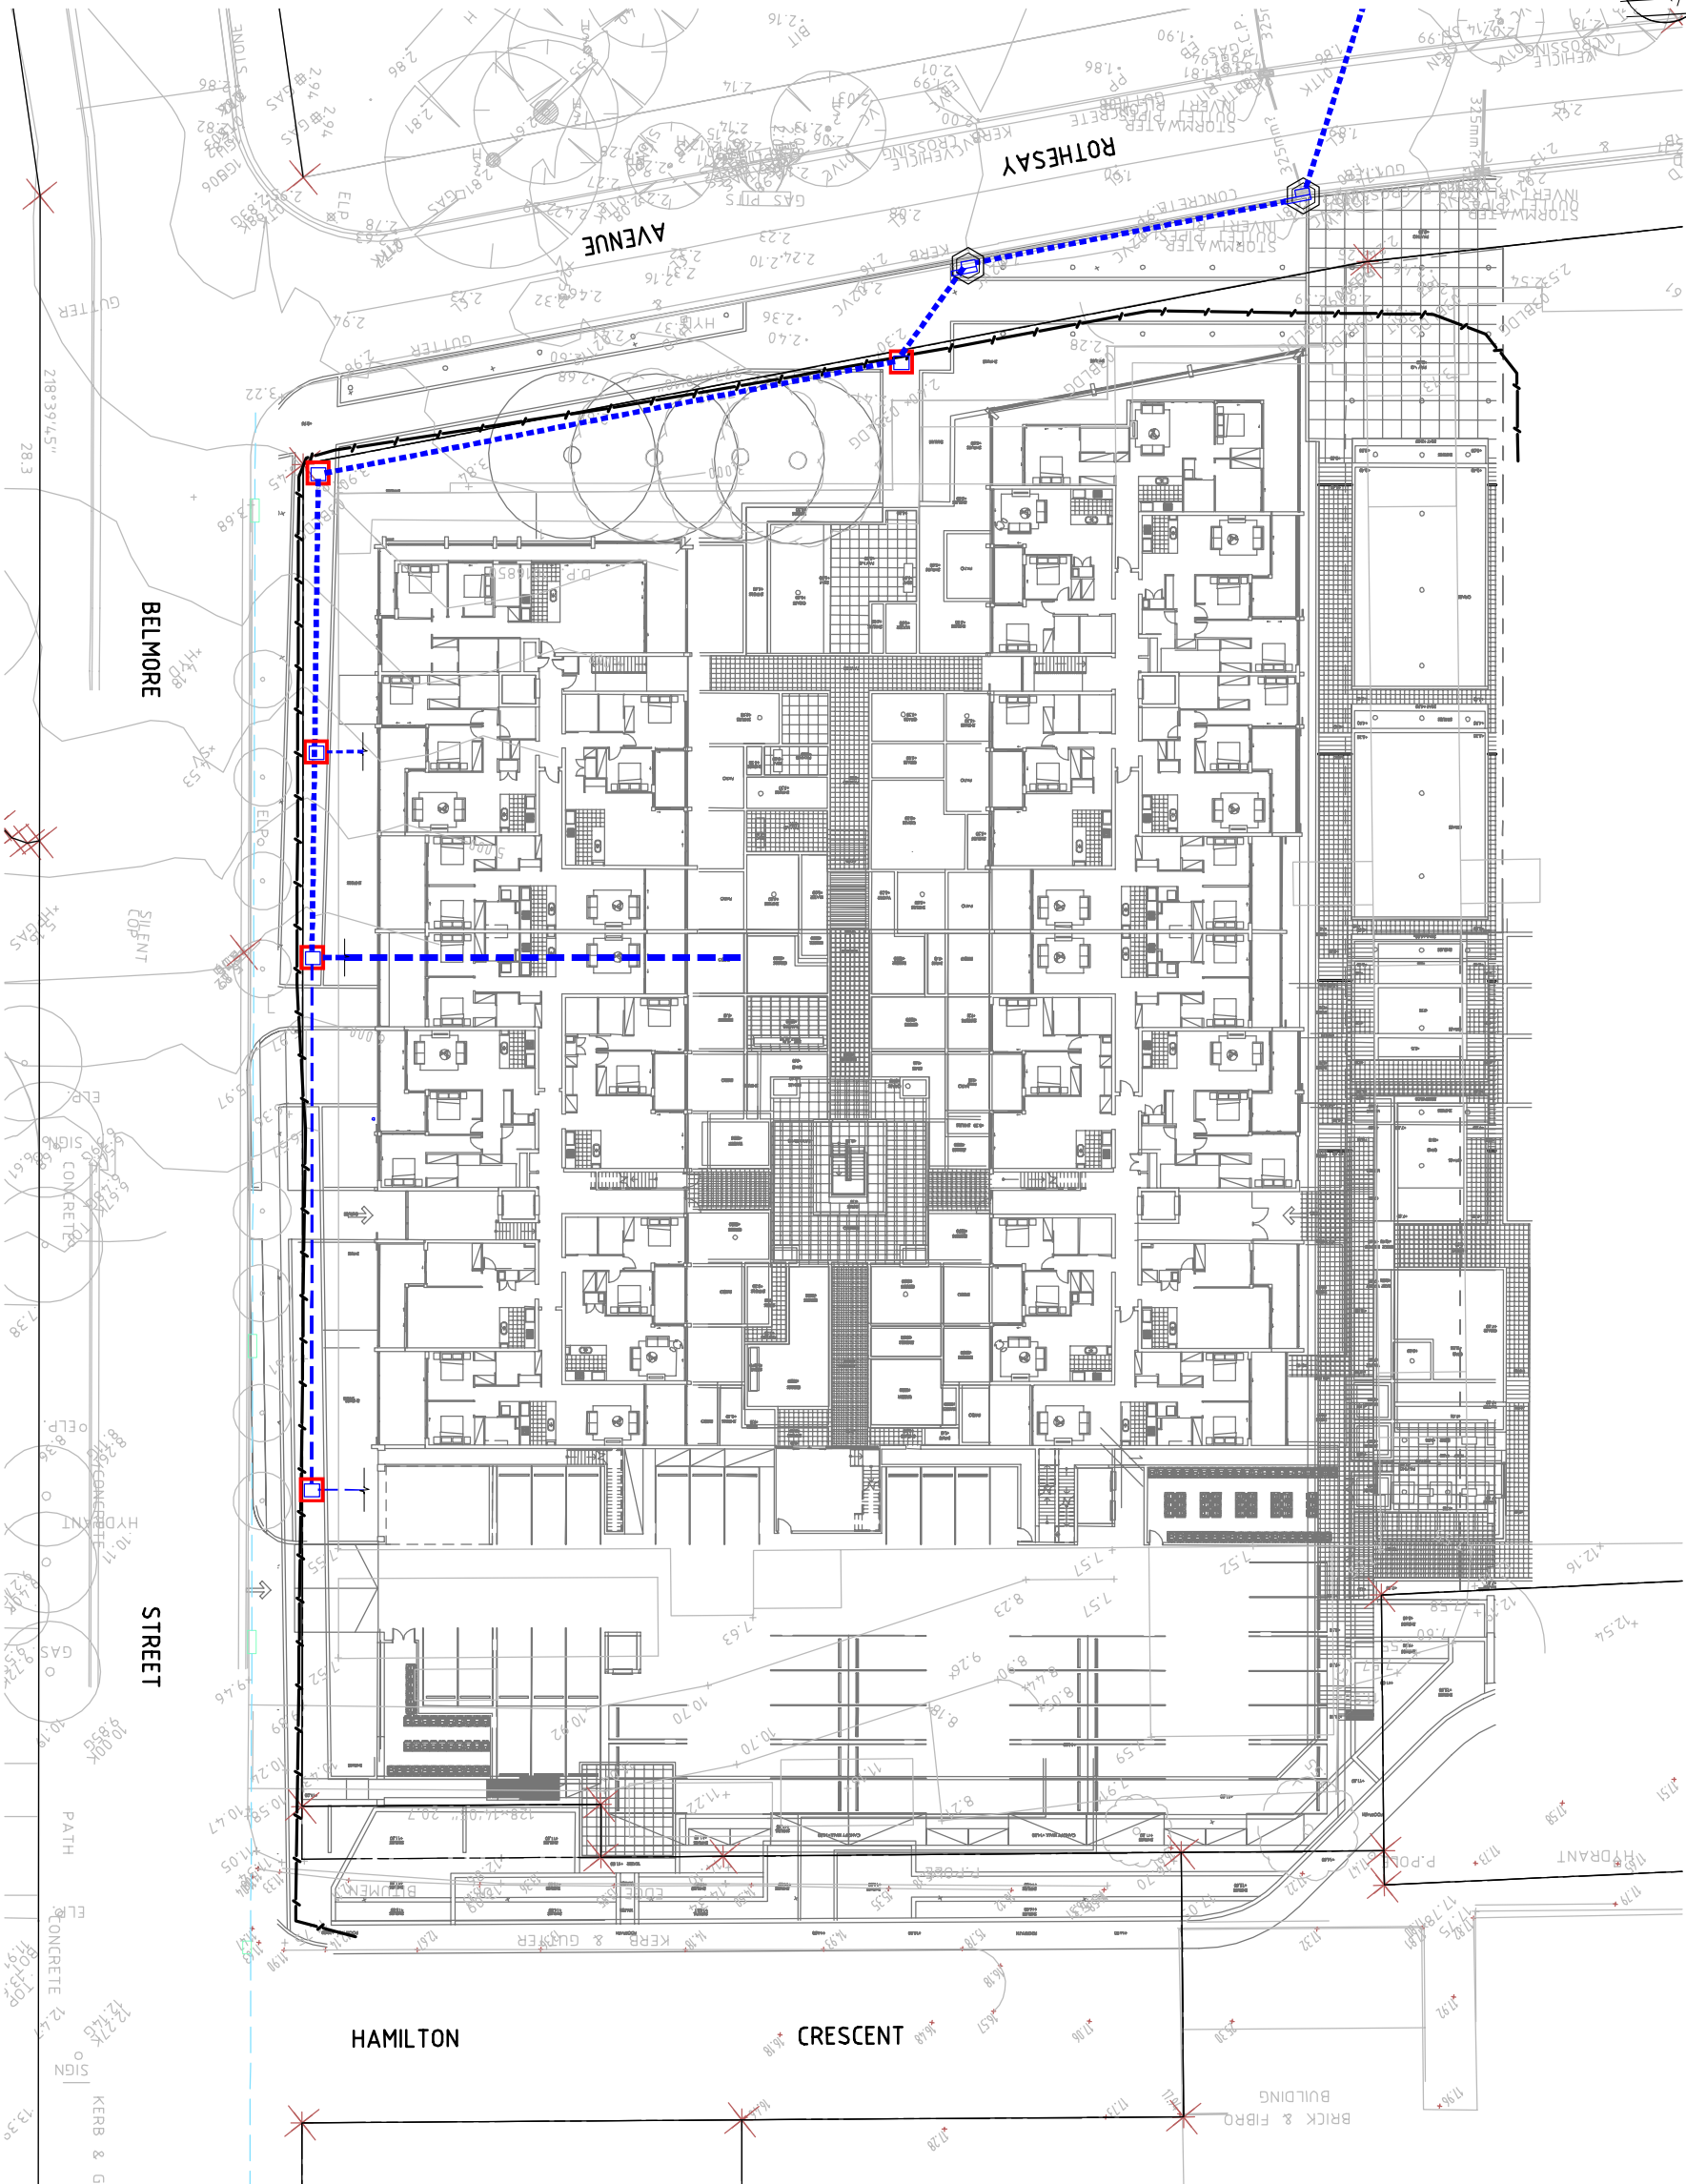

- NOTES:**
1. LOCATION OF TEMPORARY CONSTRUCTION VEHICLE ACCESS TO BE DETERMINED ON SITE TO SUIT CONSTRUCTION STAGING.
 2. STOCKPILE LOCATION TO BE CONFIRMED ON SITE AND PROTECTED WITH A DIVERSION BUND UPSTREAM AND SILT FENCE DOWNSTREAM.
 3. THE CONTROL MEASURES SHOWN ON THIS DRAWING ARE INDICATIVE ONLY. IT IS THE CONTRACTORS RESPONSIBILITY TO ENSURE THAT ALL NECESSARY CONTROL MEASURES ARE INSTALLED AND MAINTAINED IN ACCORDANCE WITH RYDE CITY COUNCIL STANDARDS.

REFER DRAWING 120 FOR DETAILS


KERBIN INLET GROSS POLLUTANT TRAP

PROPRIETARY SILT FENCE

TEMPORARY CONSTRUCTION VEHICLE EXIT




NOT CONSTRUCTION ISSUE

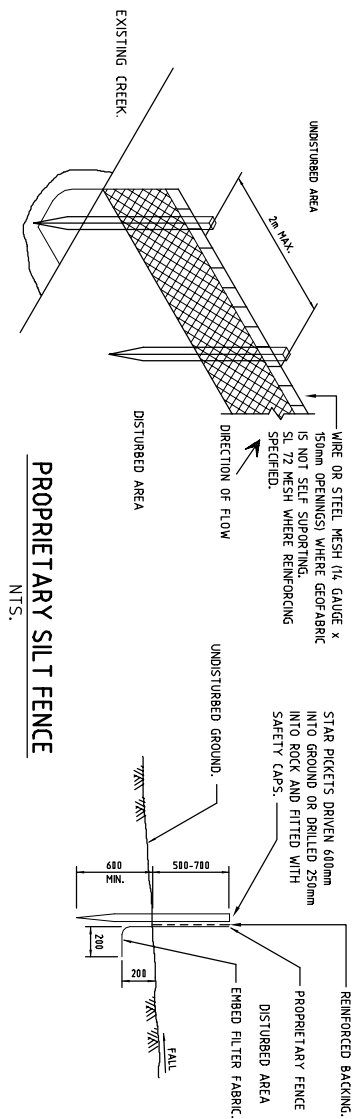


PROPRIETARY SILT FENCE

NLS.

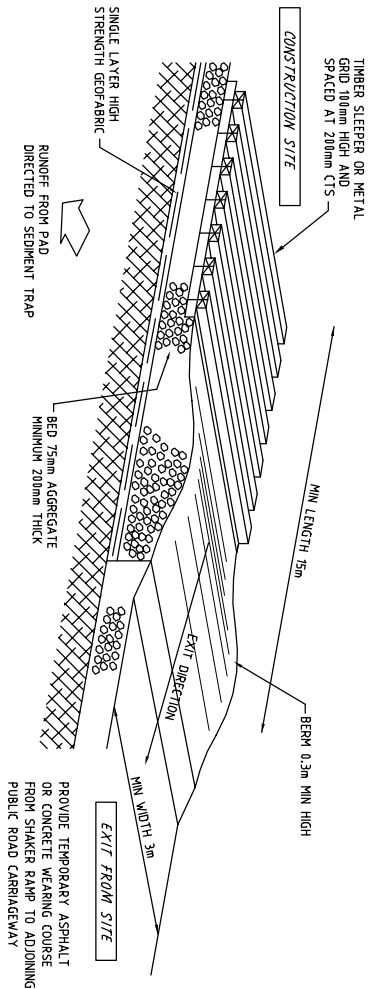



TEMPORARY CONSTRUCTION VEHICLE EXIT

NTS.

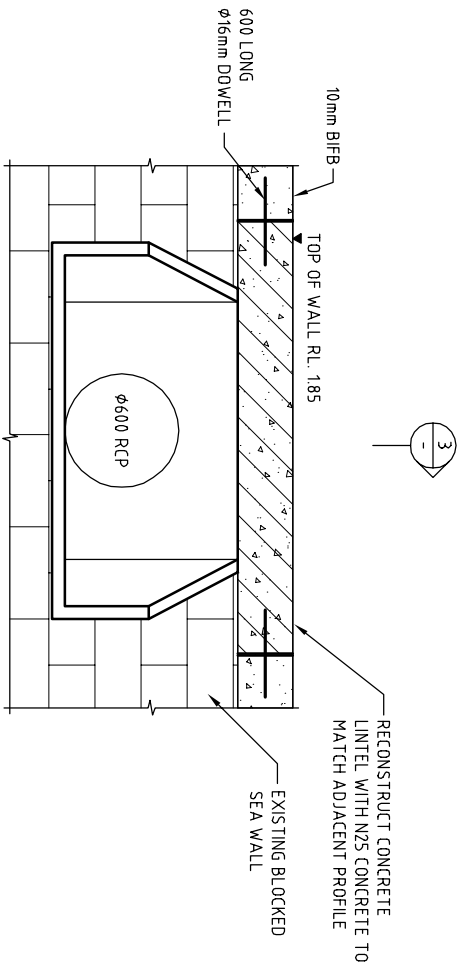


BOX CULVERT OUTLET THROUGH

SEA WALL

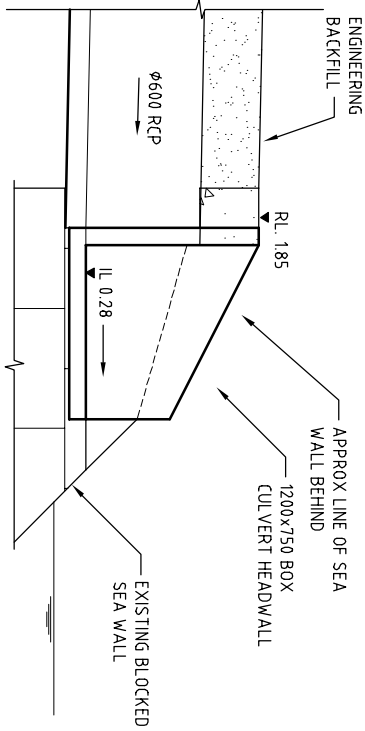 


SECTION

SCALE 1:20

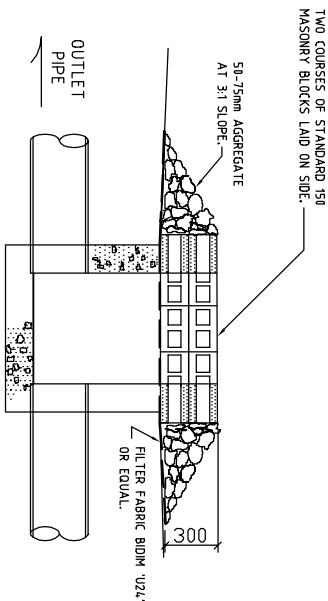


TEMPORARY SURFACE INLET SEDIMENT TRAP

N.T.S.

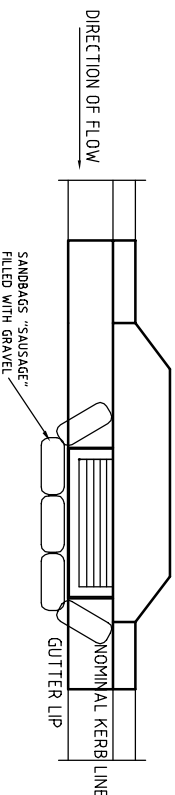

KERB INLET GROSS POLLUTANT TRAP

NTS.

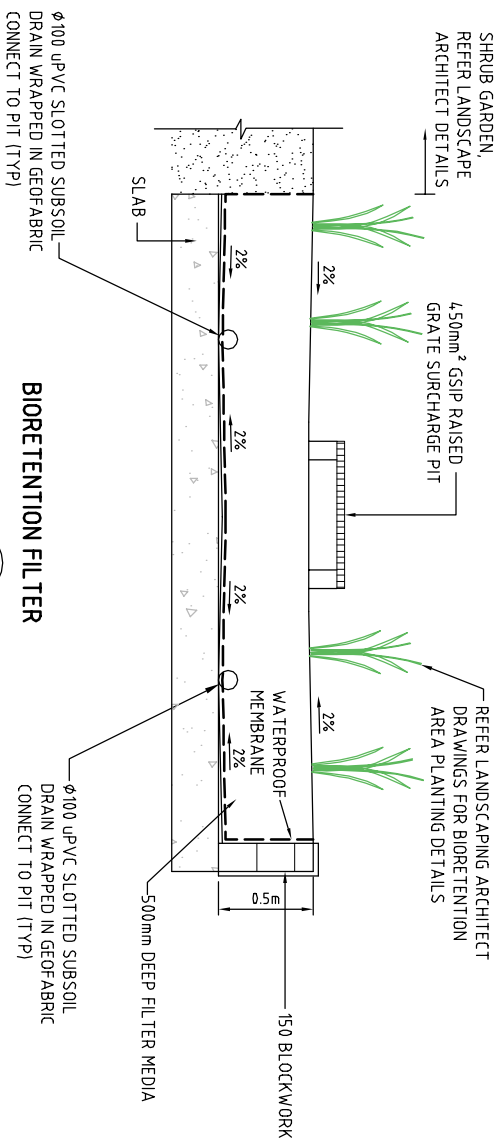

BIORETENTION FILTER

SECTION 1
SCALE 1:20
110

[illegible]

© Cardno Ltd 2011
All Rights Reserved.



ABN 95 001 145 035
Level 9, The Forum, 203 Pacific Highway
St Leonards NSW Australia 2065
Phone +61 21 9436 7700 Fax +61 21 9439 5170
Email Sydney@cardno.com.au Web: www.cardno.com.au




Drawn	Date
DH	7/10/2010
Checked	Date
GN	8/10/2010
Designed	Date
AB	7/10/2010
Verified	Date
Approved	Date
GN	8/10/2010

ROBERTSON MARKS ARCHITECTS

NOT CONSTRUCTION ISSUE


Date	Datum	Scale	Size
7/10/2010	AHD	1:250	A1
Drawing Number:	600283-130		
			Revision
			1

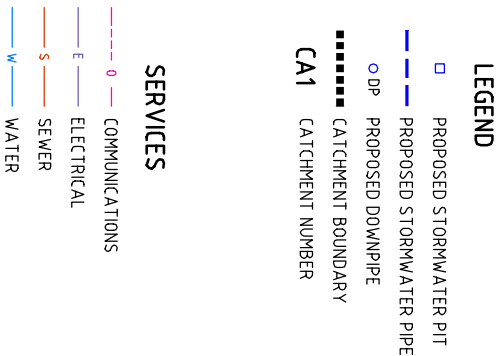

□ PROPOSED STORMWATER PIT
 — PROPOSED STORMWATER PIPE
 ○ DP PROPOSED DOWNPIPE
 ■■■■■■ CATCHMENT BOUNDARY
 CA1 CATCHMENT NUMBER

— 0 — COMMUNICATIONS

— E — ELECTRICAL
— S — SEWER
— W — WATER

 

NOT CONSTRUCTION ISSUE

5

NOT FOR CONSTRUCTION

STATUS			
NOT FOR CONSTRUCTION			
Date	Date	Scale	Size
7/10/2010	AHD	1:250	A1
Drawing Number		Revision	
600283-135		3	