

150136-S75W-001[B]



MGA

DRAWING	NAME
150136-S75W-001	TITLE SHEET, LOCALITY PLAN AND INDEX OF DRAWINGS.
150136-S75W-002	OVERALL PLAN AND ADJOINING INFORMATION.
150136-S75W-003	OVERALL PLAN.
150136-S75W-004	ROAD No. 2 - DETAIL PLAN.
150136-S75W-005	RETAINING WALLS No. 1 ,2 AND 3 - PLAN - SHEET 1.
150136-S75W-006	RETAINING WALLS No. 1 ,2 AND 3 - PLAN - SHEET 2.
150136-S75W-007	RETAINING WALLS No. 1 ,2 AND 3 - LONGITUDINAL SECTIONS.
150136-S75W-008	ROAD 2 - LONGITUDINAL SECTION.
150136-S75W-009	ROAD 2 - CROSS SECTIONS - SHEET 1.
150136-S75W-010	ROAD 2 - CROSS SECTIONS - SHEET 2.
150136-S75W-011	ROAD 2 - CROSS SECTIONS - SHEET 3.
150136-S75W-012	ROAD 2 - CROSS SECTIONS - SHEET 4.
150136-S75W-013	ROAD 2 - CROSS SECTIONS - SHEET 5.
150136-S75W-014	ROAD 2 - CROSS SECTIONS - SHEET 6.
150136-S75W-015	ROAD 2 - CROSS SECTIONS - SHEET 7.
150136-S75W-016	BASIN SECTIONS 1, 2 AND 3.
150136-S75W-017	INDICATIVE CUT/FILL PLAN, BASIN 6 AND COMMERCIAL.
150136-S75W-018	SERVICES PLAN.
150136-S75W-019	SERVICES PLAN - SECTIONS.
150136-S75W-020	SOIL AND WATER MANAGEMENT - PLAN.
150136-S75W-021	SOIL AND WATER MANAGEMENT - DETAILS.
150136-S75W-022	DRAFT SUBDIVISION PLAN - SHEET 1 OF 5.
150136-S75W-023	DRAFT SUBDIVISION PLAN - SHEET 2 OF 5.
150136-S75W-024	DRAFT SUBDIVISION PLAN - SHEET 3 OF 5.
150136-S75W-025	DRAFT SUBDIVISION PLAN - SHEET 4 OF 5.
150136-S75W-026	DRAFT SUBDIVISION PLAN - SHEET 5 OF5.
150136-S75W-027	STAGING PLAN
150136-S75W-028	PROPOSED CYCLEWAY RELOCATION - SERVICE VEHICLE SWEEPED PATH
150136-S75W-029	SERVICES DETAIL PLAN - SHEET 1
150136-S75W-030	SERVICES DETAIL PLAN - SHEET 2



REV.	DATE	AMENDMENT	DRAWN	CHECK	DESIGN	VERIFY	SCALES
A	20/09/2010	Issued for Section 75W Approval	W.M.	H.W.	M.A.	P.J.	
B	26/10/2010	Index of Drawings Amended	W.M.	H.W.	M.A.	P.J.	
DESIGN FILE S:\150126 - Hoxton Park\Design\12D\OVERALL DESIGN							ALL DIMENSIONS ARE IN METRES. DO NOT SCALE
Plotted By: waynem Plot Date: 02/11/10 - 13:01 Cad File: S:\150136- Basin 6 Hoxton Park\Drawings\ENG\150136-S75W-001[B].dwg							



Central Coast
2 Bounty Close,
P.O. Box 3717,
Tuggerah N.S.W. 2259
Phone: (02) 4305 4300
Fax: (02) 4305 4399
email: coast@adwjohnson.com.au
www.adwjohnson.com.au
ABN 62 129 445 398

CLIENT



	PROPERTY DESCRIPTION
--	----------------------

PROPOSED SUBDIVISION OF LOT 10 D.P.1139171
AND PART LOT 404 D.P.1141990
COWPASTURE ROAD,
HOXTON PARK

	PROJECT
--	---------

HOXTON PARK AIRFIELD

PLAN TITLE

TITLE SHEET, LOCALITY PLAN
AND INDEX OF DRAWINGS

	SURVEYED
--	----------

N/A

	DATUM
--	-------


AHD


	PROJECT No.
--	-------------

DISCIPLINE

NUMBER

REV.

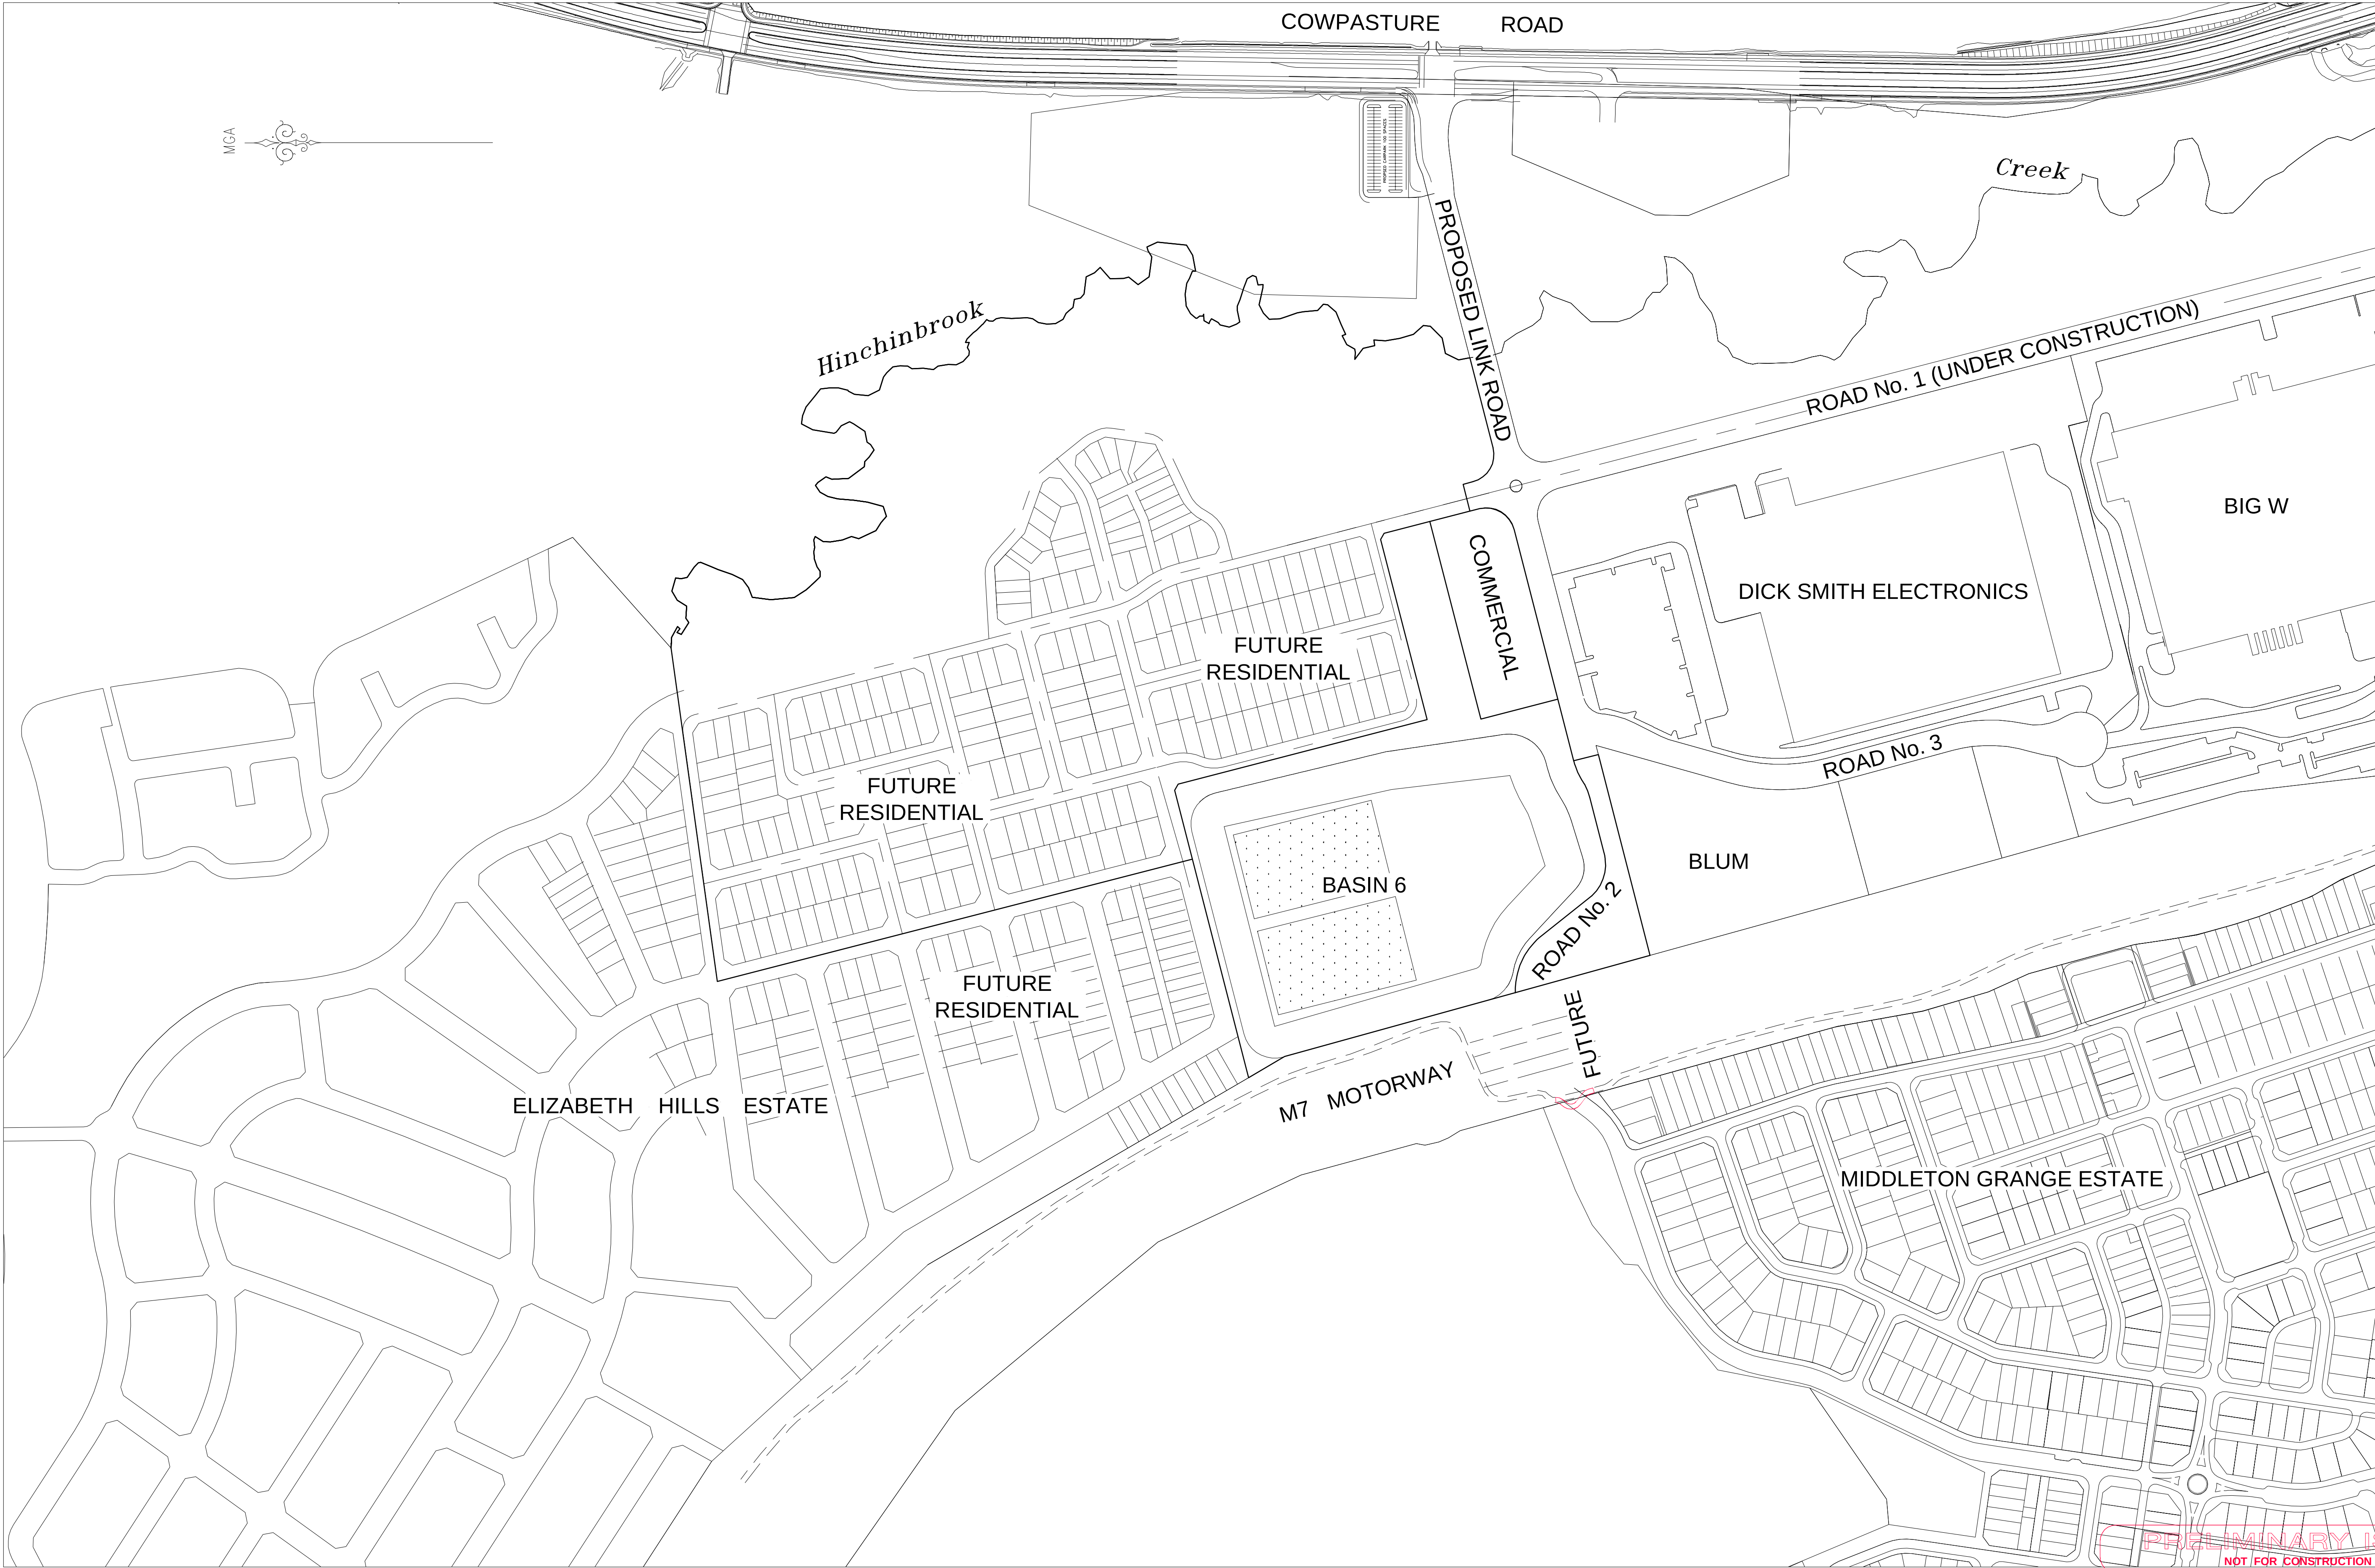

 REV.		DATE	AMENDMENT	DRAWN	CHECK	DESIGN	VERIFY	SCALES			Central Coast 2 Bounty Close, P.O. Box 3717, Tuggerah N.S.W. 2259 Phone: (02) 4305 4300 Fax: (02) 4305 4399 email: coast@adwjohnson.com.au www.adwjohnson.com.au ABN 62 129 445 398	CLIENT 	PROPERTY DESCRIPTION		PROJECT								
A		20/09/2010	Issued for Section 75W Approval	W.M.	H.W.	M.A.	P.J.	 <th colspan="2">PROPOSED SUBDIVISION OF LOT 10 D.P.1139171 AND PART LOT 404 D.P.1141990 COWPASTURE ROAD, HOXTON PARK</th> <th colspan="4">HOXTON PARK AIRFIELD</th>					PROPOSED SUBDIVISION OF LOT 10 D.P.1139171 AND PART LOT 404 D.P.1141990 COWPASTURE ROAD, HOXTON PARK		HOXTON PARK AIRFIELD								
DESIGN FILE S:\150126 - Hoxton Park\Design\12D\OVERALL DESIGN <td colspan="2">ALL DIMENSIONS ARE IN METRES. DO NOT SCALE<th colspan="2"></th><th colspan="4">OVERALL PLAN AND ADJOINING INFORMATION</th></td>								ALL DIMENSIONS ARE IN METRES. DO NOT SCALE <th colspan="2"></th> <th colspan="4">OVERALL PLAN AND ADJOINING INFORMATION</th>							OVERALL PLAN AND ADJOINING INFORMATION								
												SURVEYED N\A		DATUM A.H.D.		PROJECT No. 150136 -		DISCIPLINE S75W -		NUMBER 002		REV. A	




Central Coast
2 Bounty Close,
P.O. Box 3717,
Tuggerah, N.S.W. 2259
Phone: (02) 4305 4300
Fax: (02) 4305 4399
email: coast@adwjohnson.com.au
www.adwjohnson.com.au
ABN 62 129 445 398


CLIENT




DIAL 1100
BEFORE YOU DIG

PRELIMINARY ISSUE
NOT FOR CONSTRUCTION

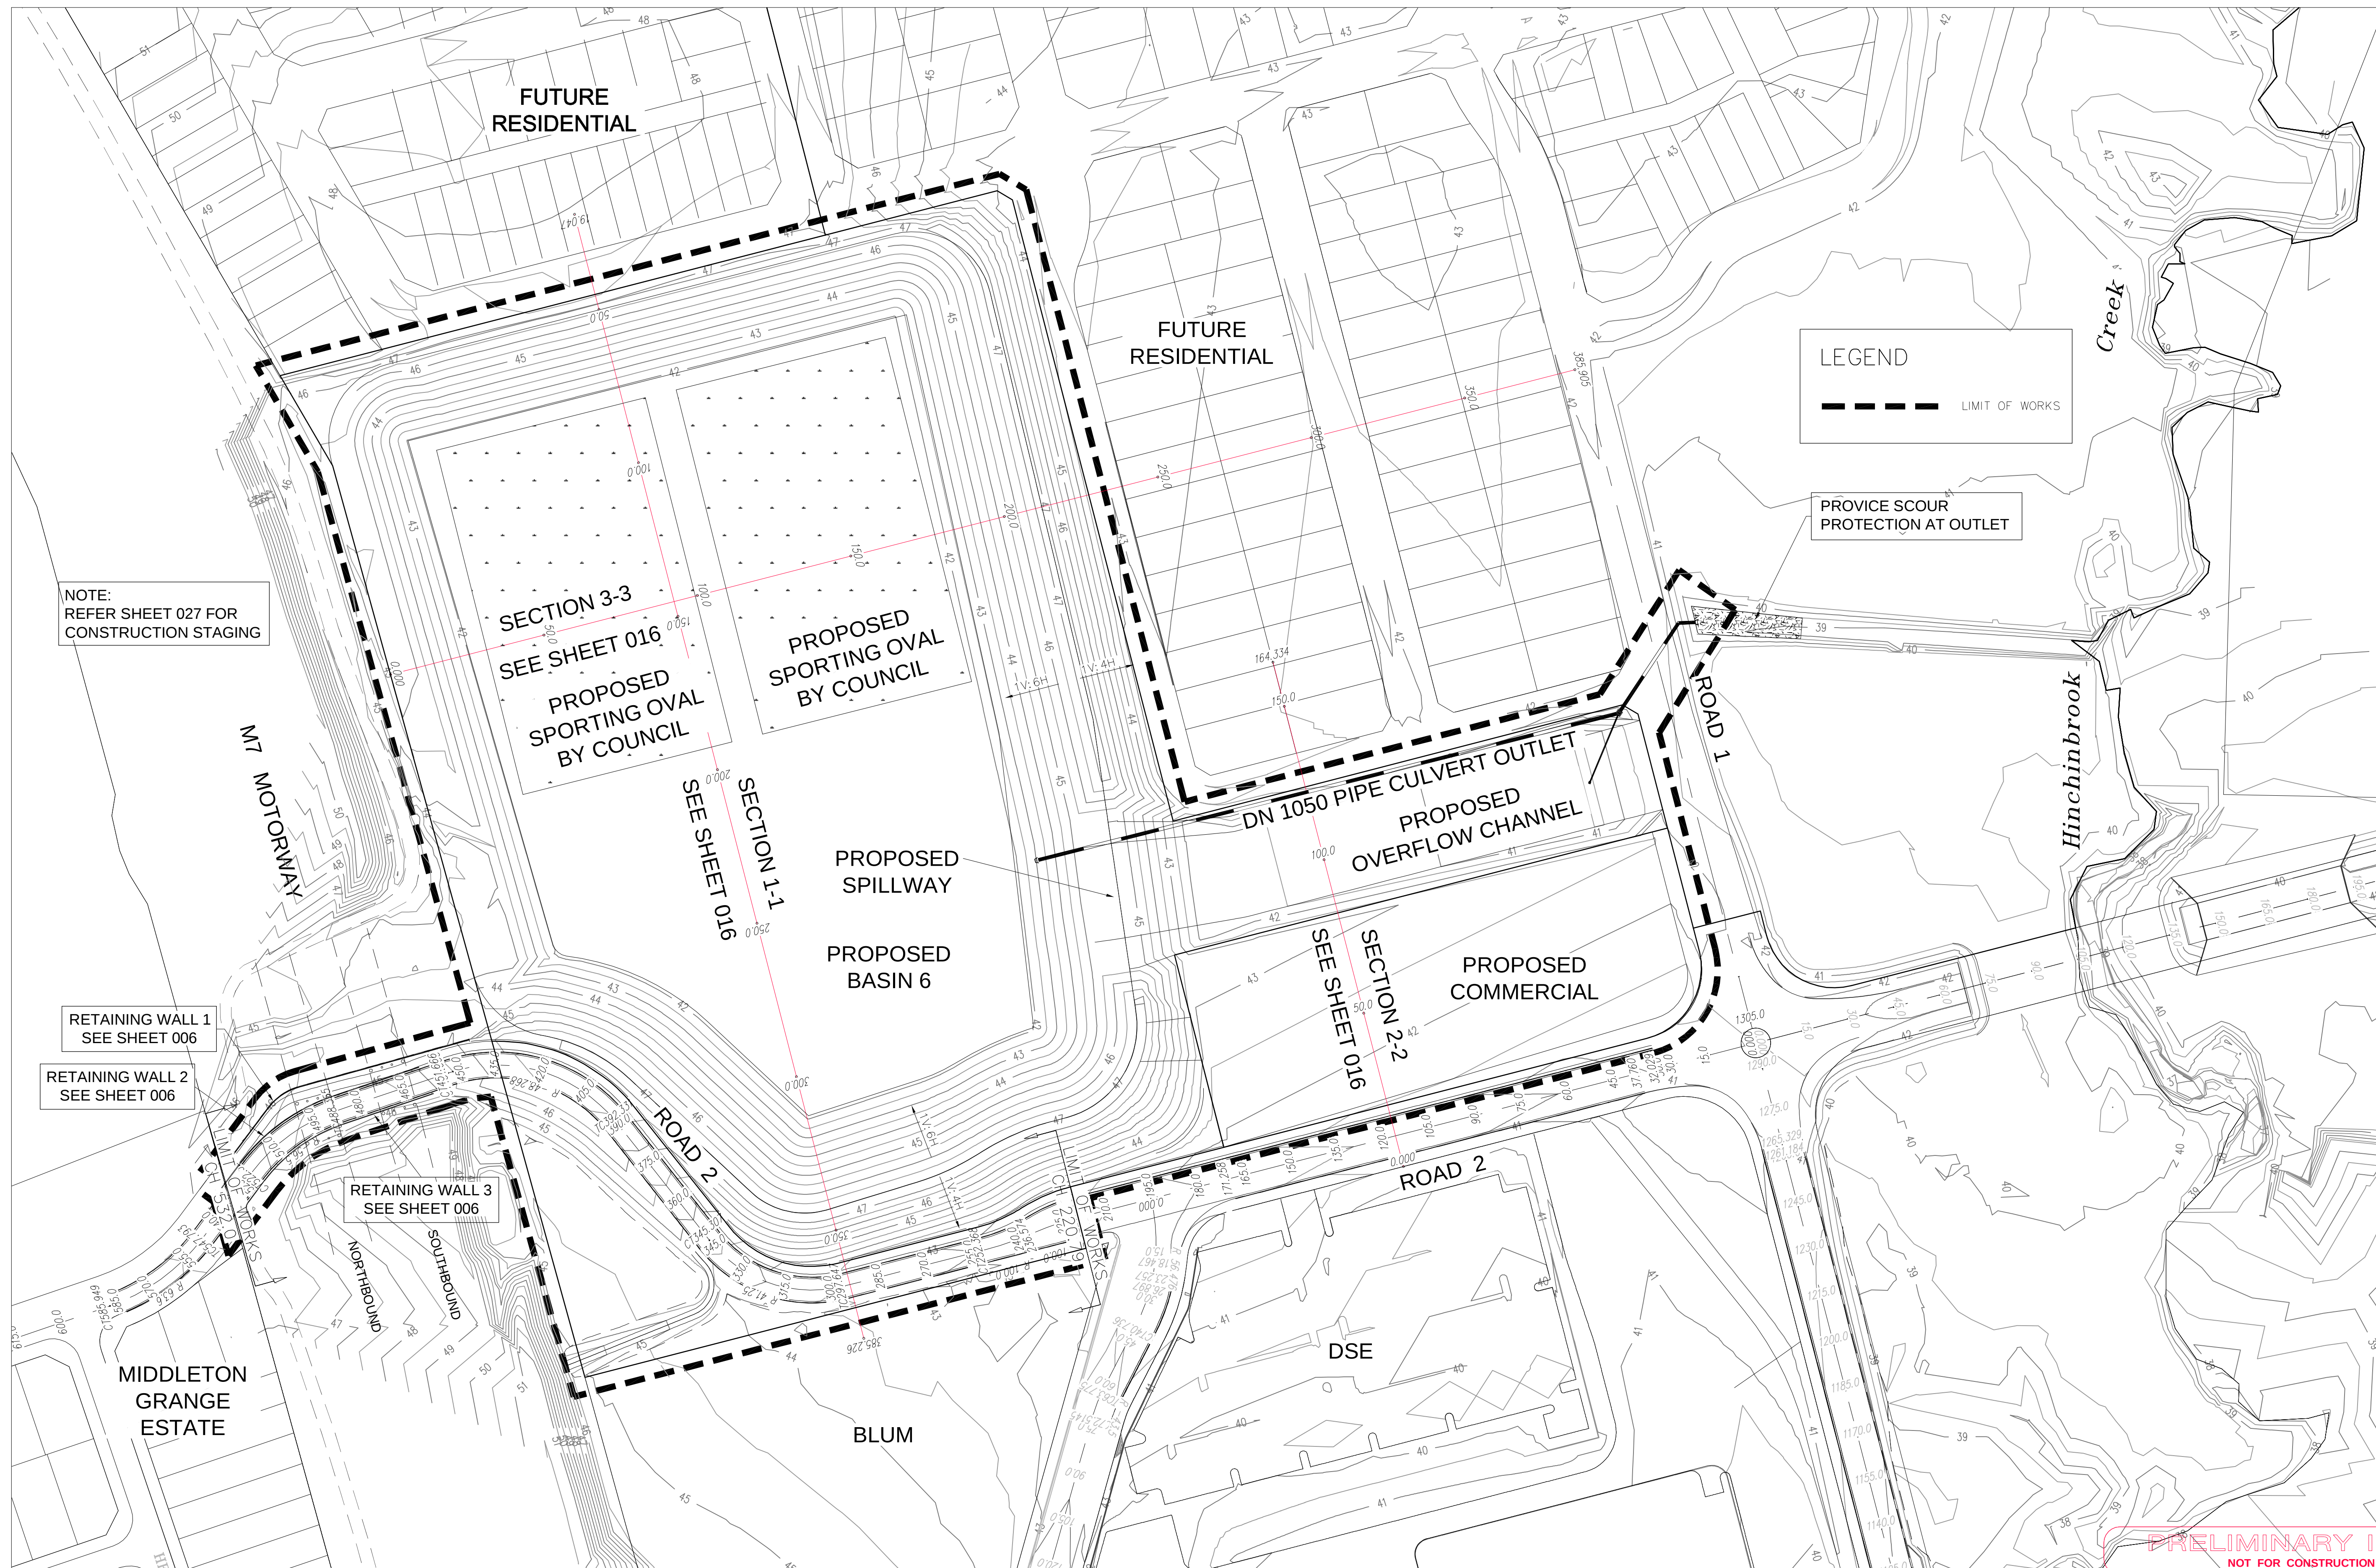

 REV.	DATE	AMENDMENT	DRAWN	CHECK	DESIGN	VERIFY	SCALES			CLIENT	PROPERTY DESCRIPTION		PROJECT			
HOXTON PARK AIRFIELD																
PLAN TITLE																
OVERALL PLAN																
SURVEYED		DATUM		PROJECT No.		DISCIPLINE					NUMBER		REV.			
N\A		A.H.D.		150136 -		S75W -		003		C						
DESIGN FILE S:\150126 - Hoxton Park\Design\12D\OVERALL DESIGN							ALL DIMENSIONS ARE IN METRES. DO NOT SCALE									

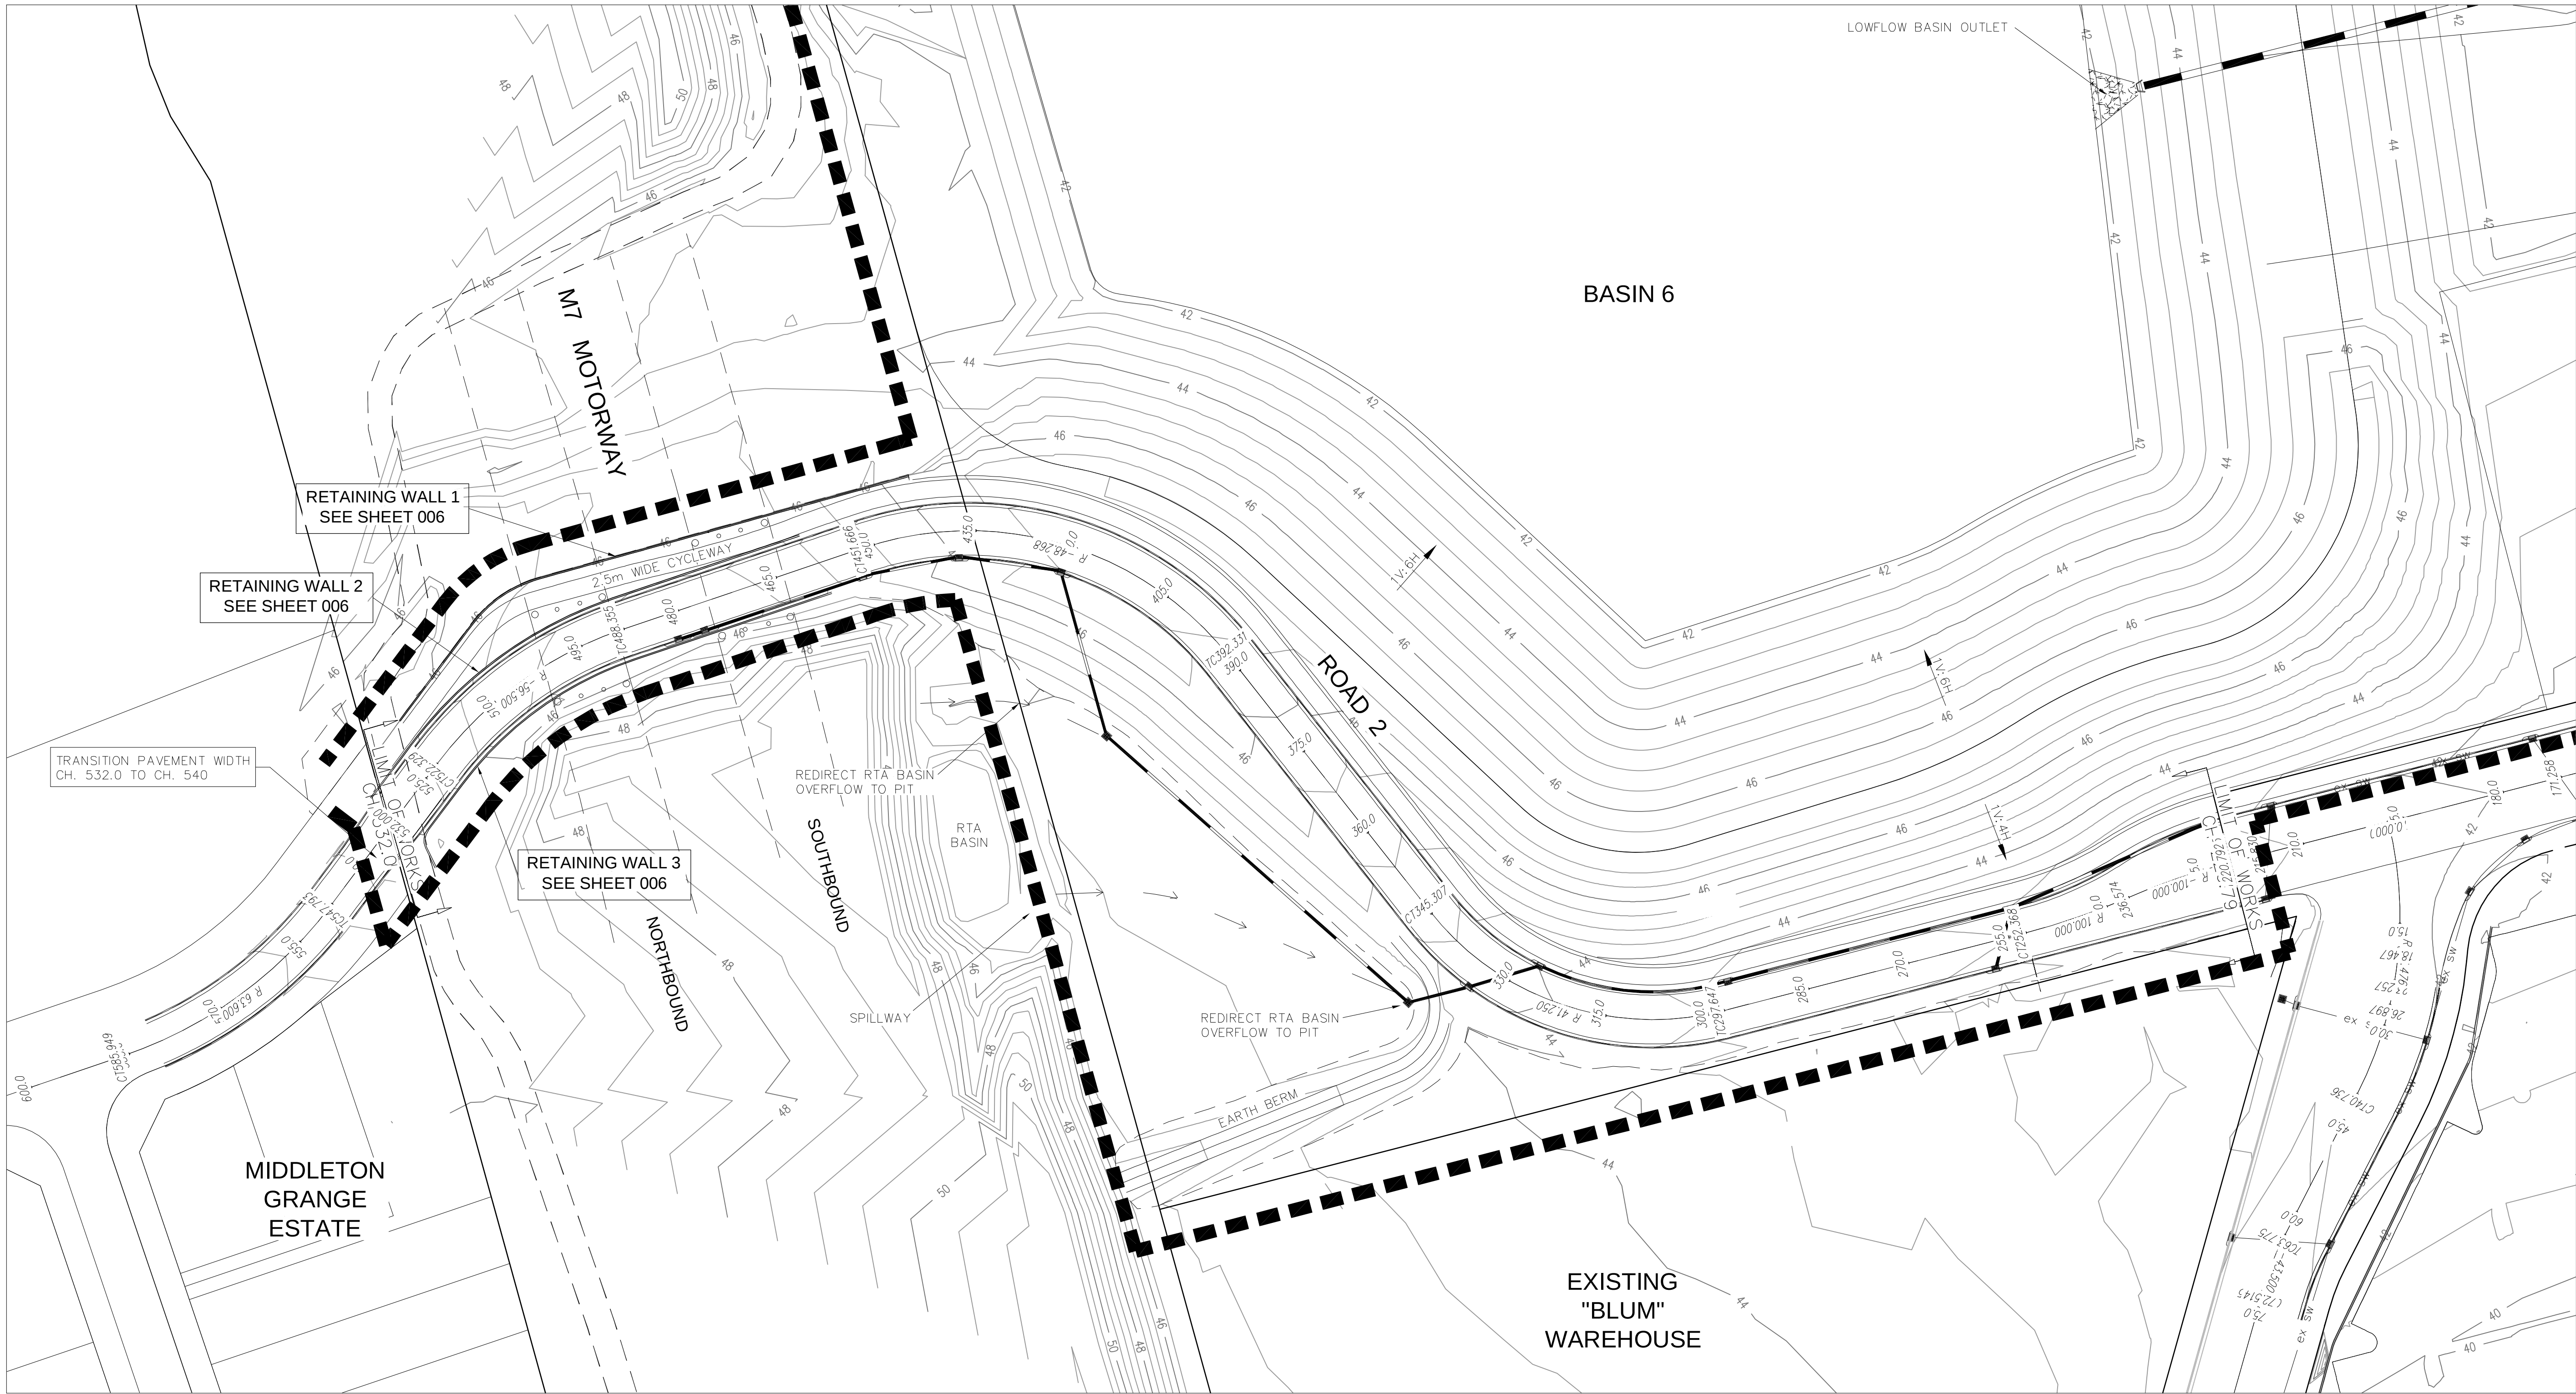

PLAN
SCALE 1:500

LEGEND

- DESIGN SURFACE CONTOURS (MAJOR)
- DESIGN SURFACE CONTOURS (MINOR)
- EXTENT OF BATTER
- PROPOSED STORMWATER
- PROPOSED KERB
- EXISTING BOUNDARIES
- LIMIT OF WORKS

DESIGN CONTOUR INTERVAL - 0.25m

NOTE:

BEWARE OF EXISTING SERVICES.
REFER DRAWINGS 029 AND 030



PRELIMINARY ISSUE
NOT FOR CONSTRUCTION


REV.	DATE	AMENDMENT	DRAWN	CHECK	DESIGN	VERIFY	SCALES		CLIENT		PROPERTY DESCRIPTION		PROJECT					
A	20/09/2010 01/11/2010	Issued for Section 75W Approval Notes Added	W.M. W.M.	H.W. H.W.	M.A. M.A.	P.J. P.J.					PROPOSED SUBDIVISION OF LOT 10 D.P.1139171 AND PART LOT 404 D.P.1141990 COWPASTURE ROAD, HOXTON PARK		HOXTON PARK AIRFIELD					
B													PLAN TITLE					
													ROAD No. 2 DETAIL PLAN					
DESIGN FILE S:\150126 - Hoxton Park\Design\12D\OVERALL DESIGN							ALL DIMENSIONS ARE IN METRES. DO NOT SCALE		SURVEYED N\A		DATUM A.H.D.		PROJECT No. 150136	-	DISCIPLINE S75W	-	NUMBER 004	REV. B

adw johnson

Central Coast
2 Bounty Close,
P.O. Box 3717,
Tuggerah, N.S.W. 2259
Phone: (02) 4305 4300
Fax: (02) 4305 4399
email: coast@adwjohanson.com.au
www.adwjohanson.com.au
ABN 62 129 445 398



CLIENT

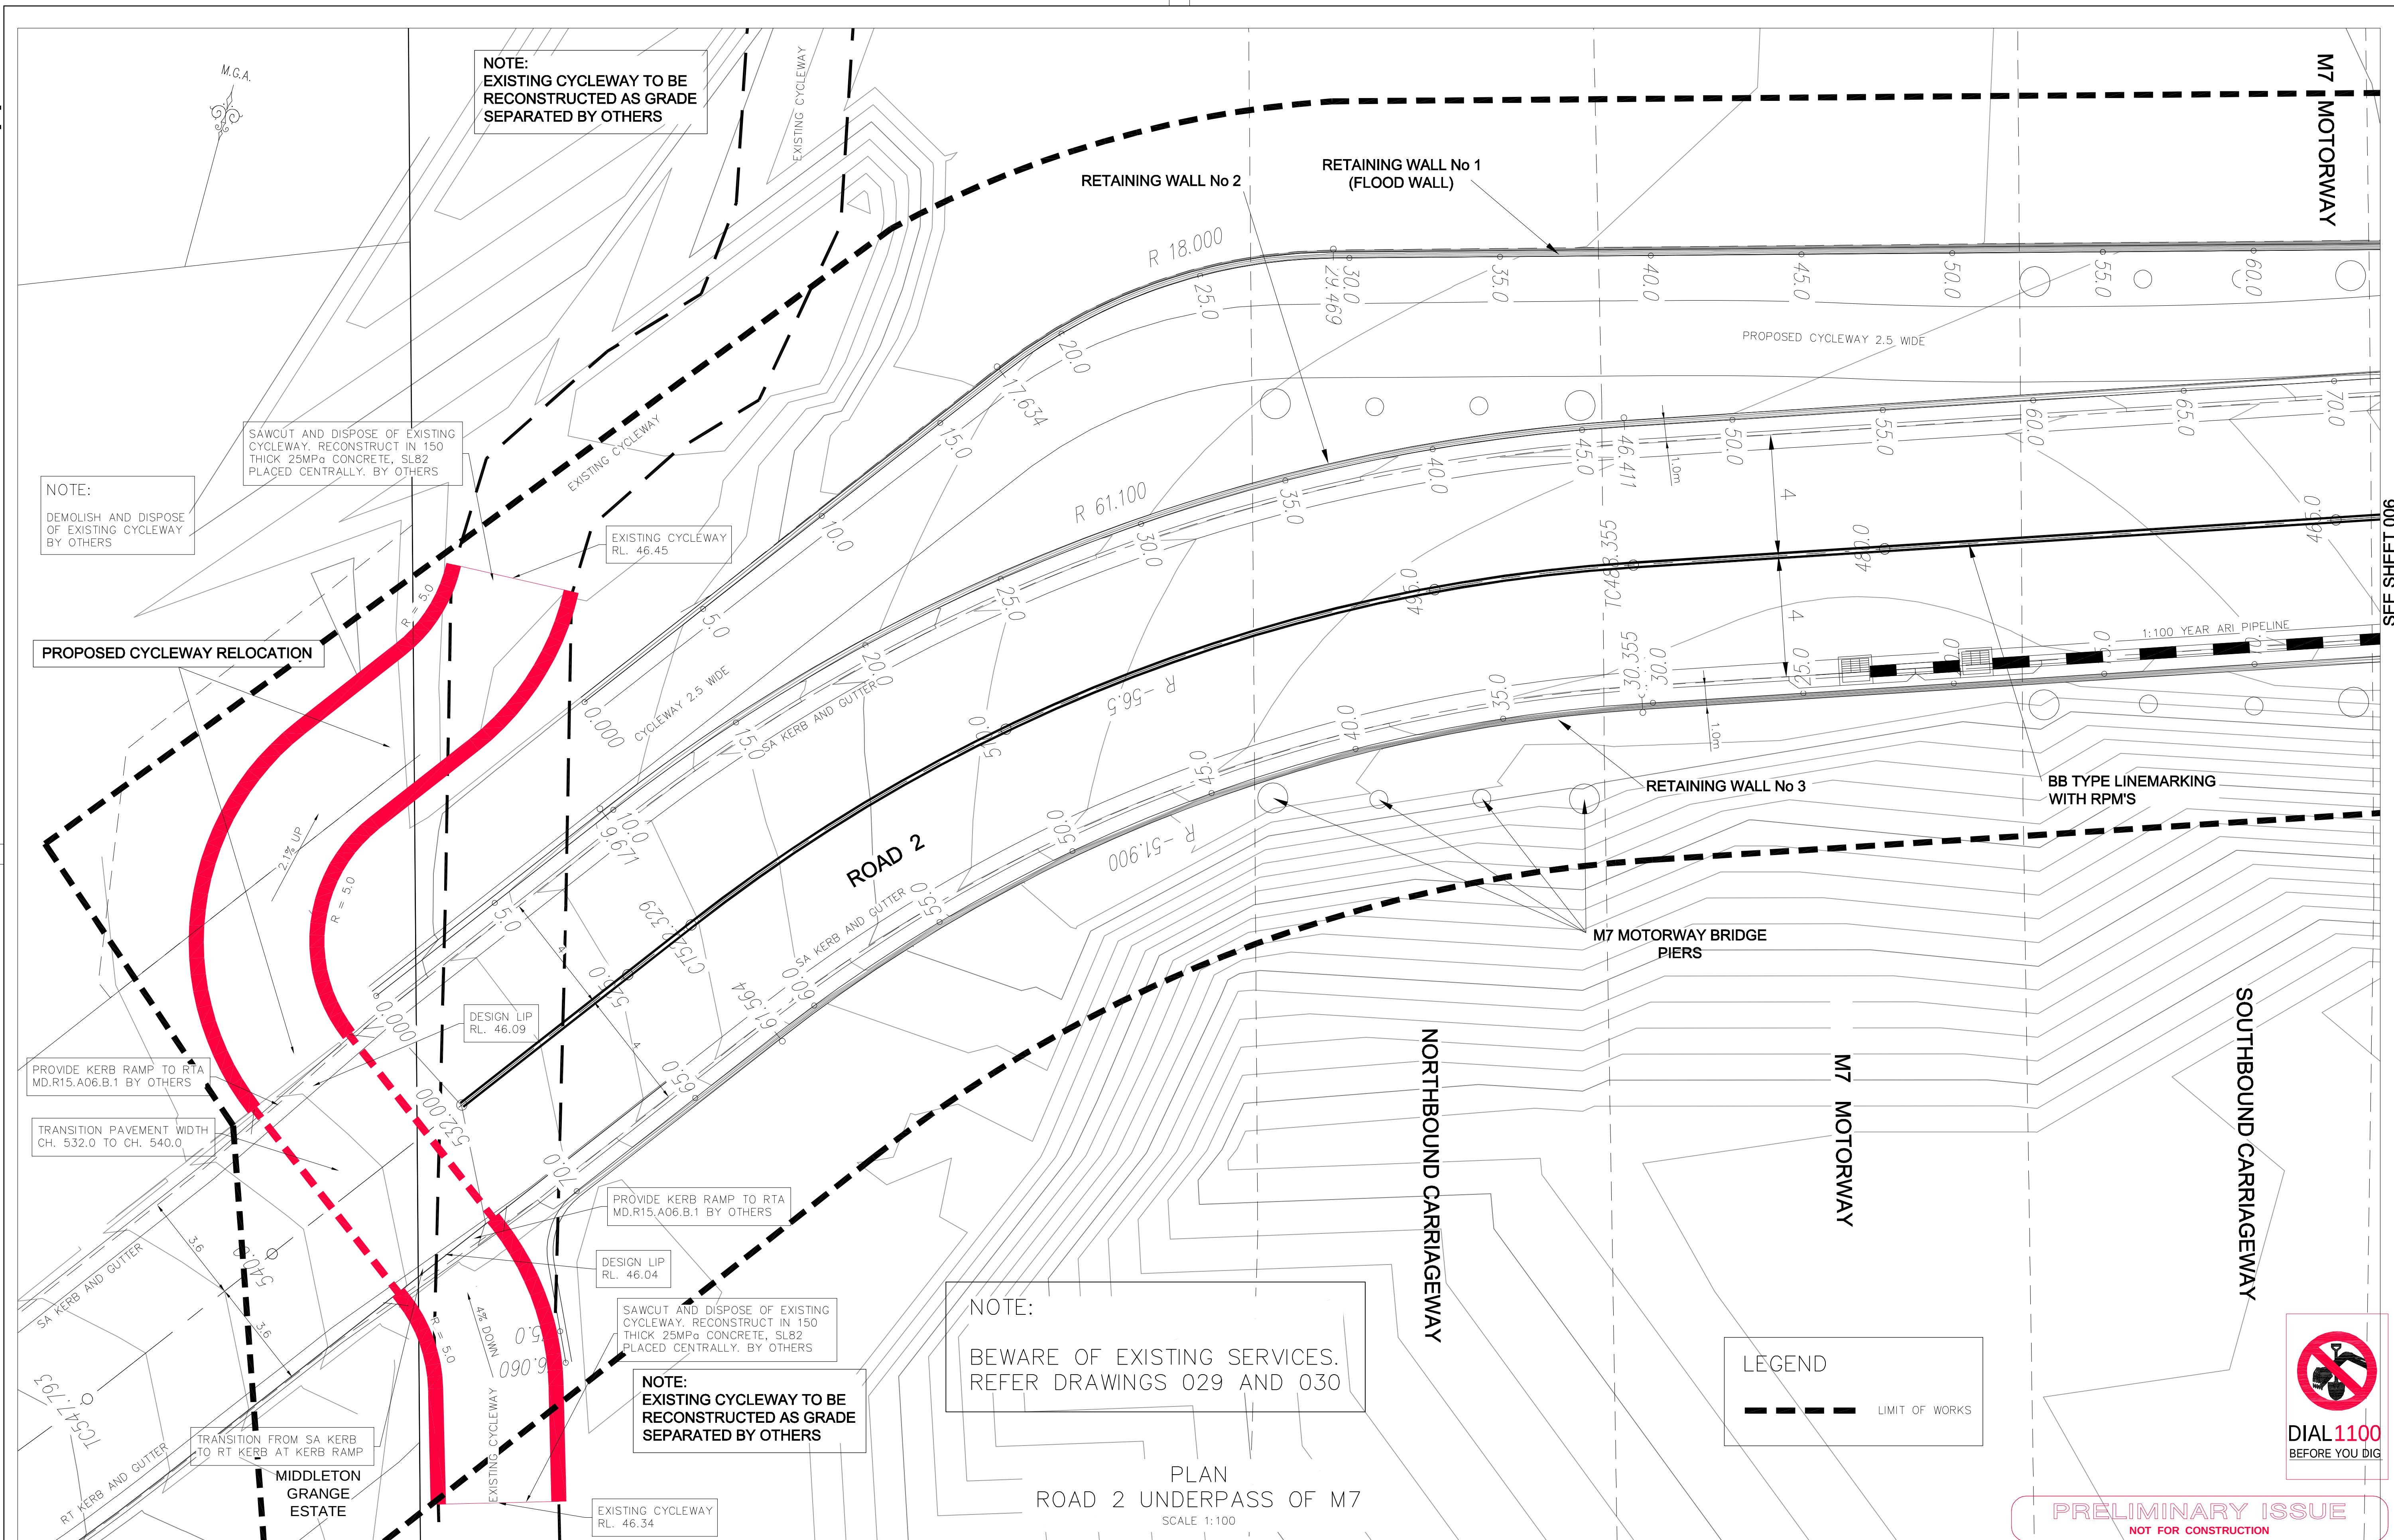

REV.	DATE	AMENDMENT
A	20/09/2010	Issued for Section 75W Approval
B	06/10/2010	Retaining Walls Amended
C	19/10/2010	Cycleway Layout Amended

DRAWN	CHECK	DESIGN	VERIFY
W.M.	H.W.	M.A.	P.J.
W.M.	H.W.	M.A.	P.J.

SCALES
0 1 2 3 4
A1 / A3 1:100 / 1:200



Central Coast
2 Bounty Close,
P.O. Box 3717,
Tuggerah N.S.W. 2259
Phone: (02) 4305 4300
Fax: (02) 4305 4399
email: coast@adwjohnson.com.au
www.adwjohnson.com.au
ABN 62 129 445 398

CLIENT



PROPERTY DESCRIPTION
PROPOSED SUBDIVISION OF LOT 10 D.P.1139171
AND PART LOT 404 D.P.1141990
COWPASTURE ROAD,
HOXTON PARK

SURVEYED N\A

DATUM A.H.D.

PROJECT
HOXTON PARK AIRFIELD


PLAN TITLE
RETAINING WALLS No. 1, 2 AND 3
PLAN - SHEET 1



PROJECT No. 150136	DISCIPLINE S75W	NUMBER 005	REV. C
-----------------------	--------------------	---------------	-----------


150136-S75W-006[C]

SEE SHEET 005

100mm AT FULL SIZE

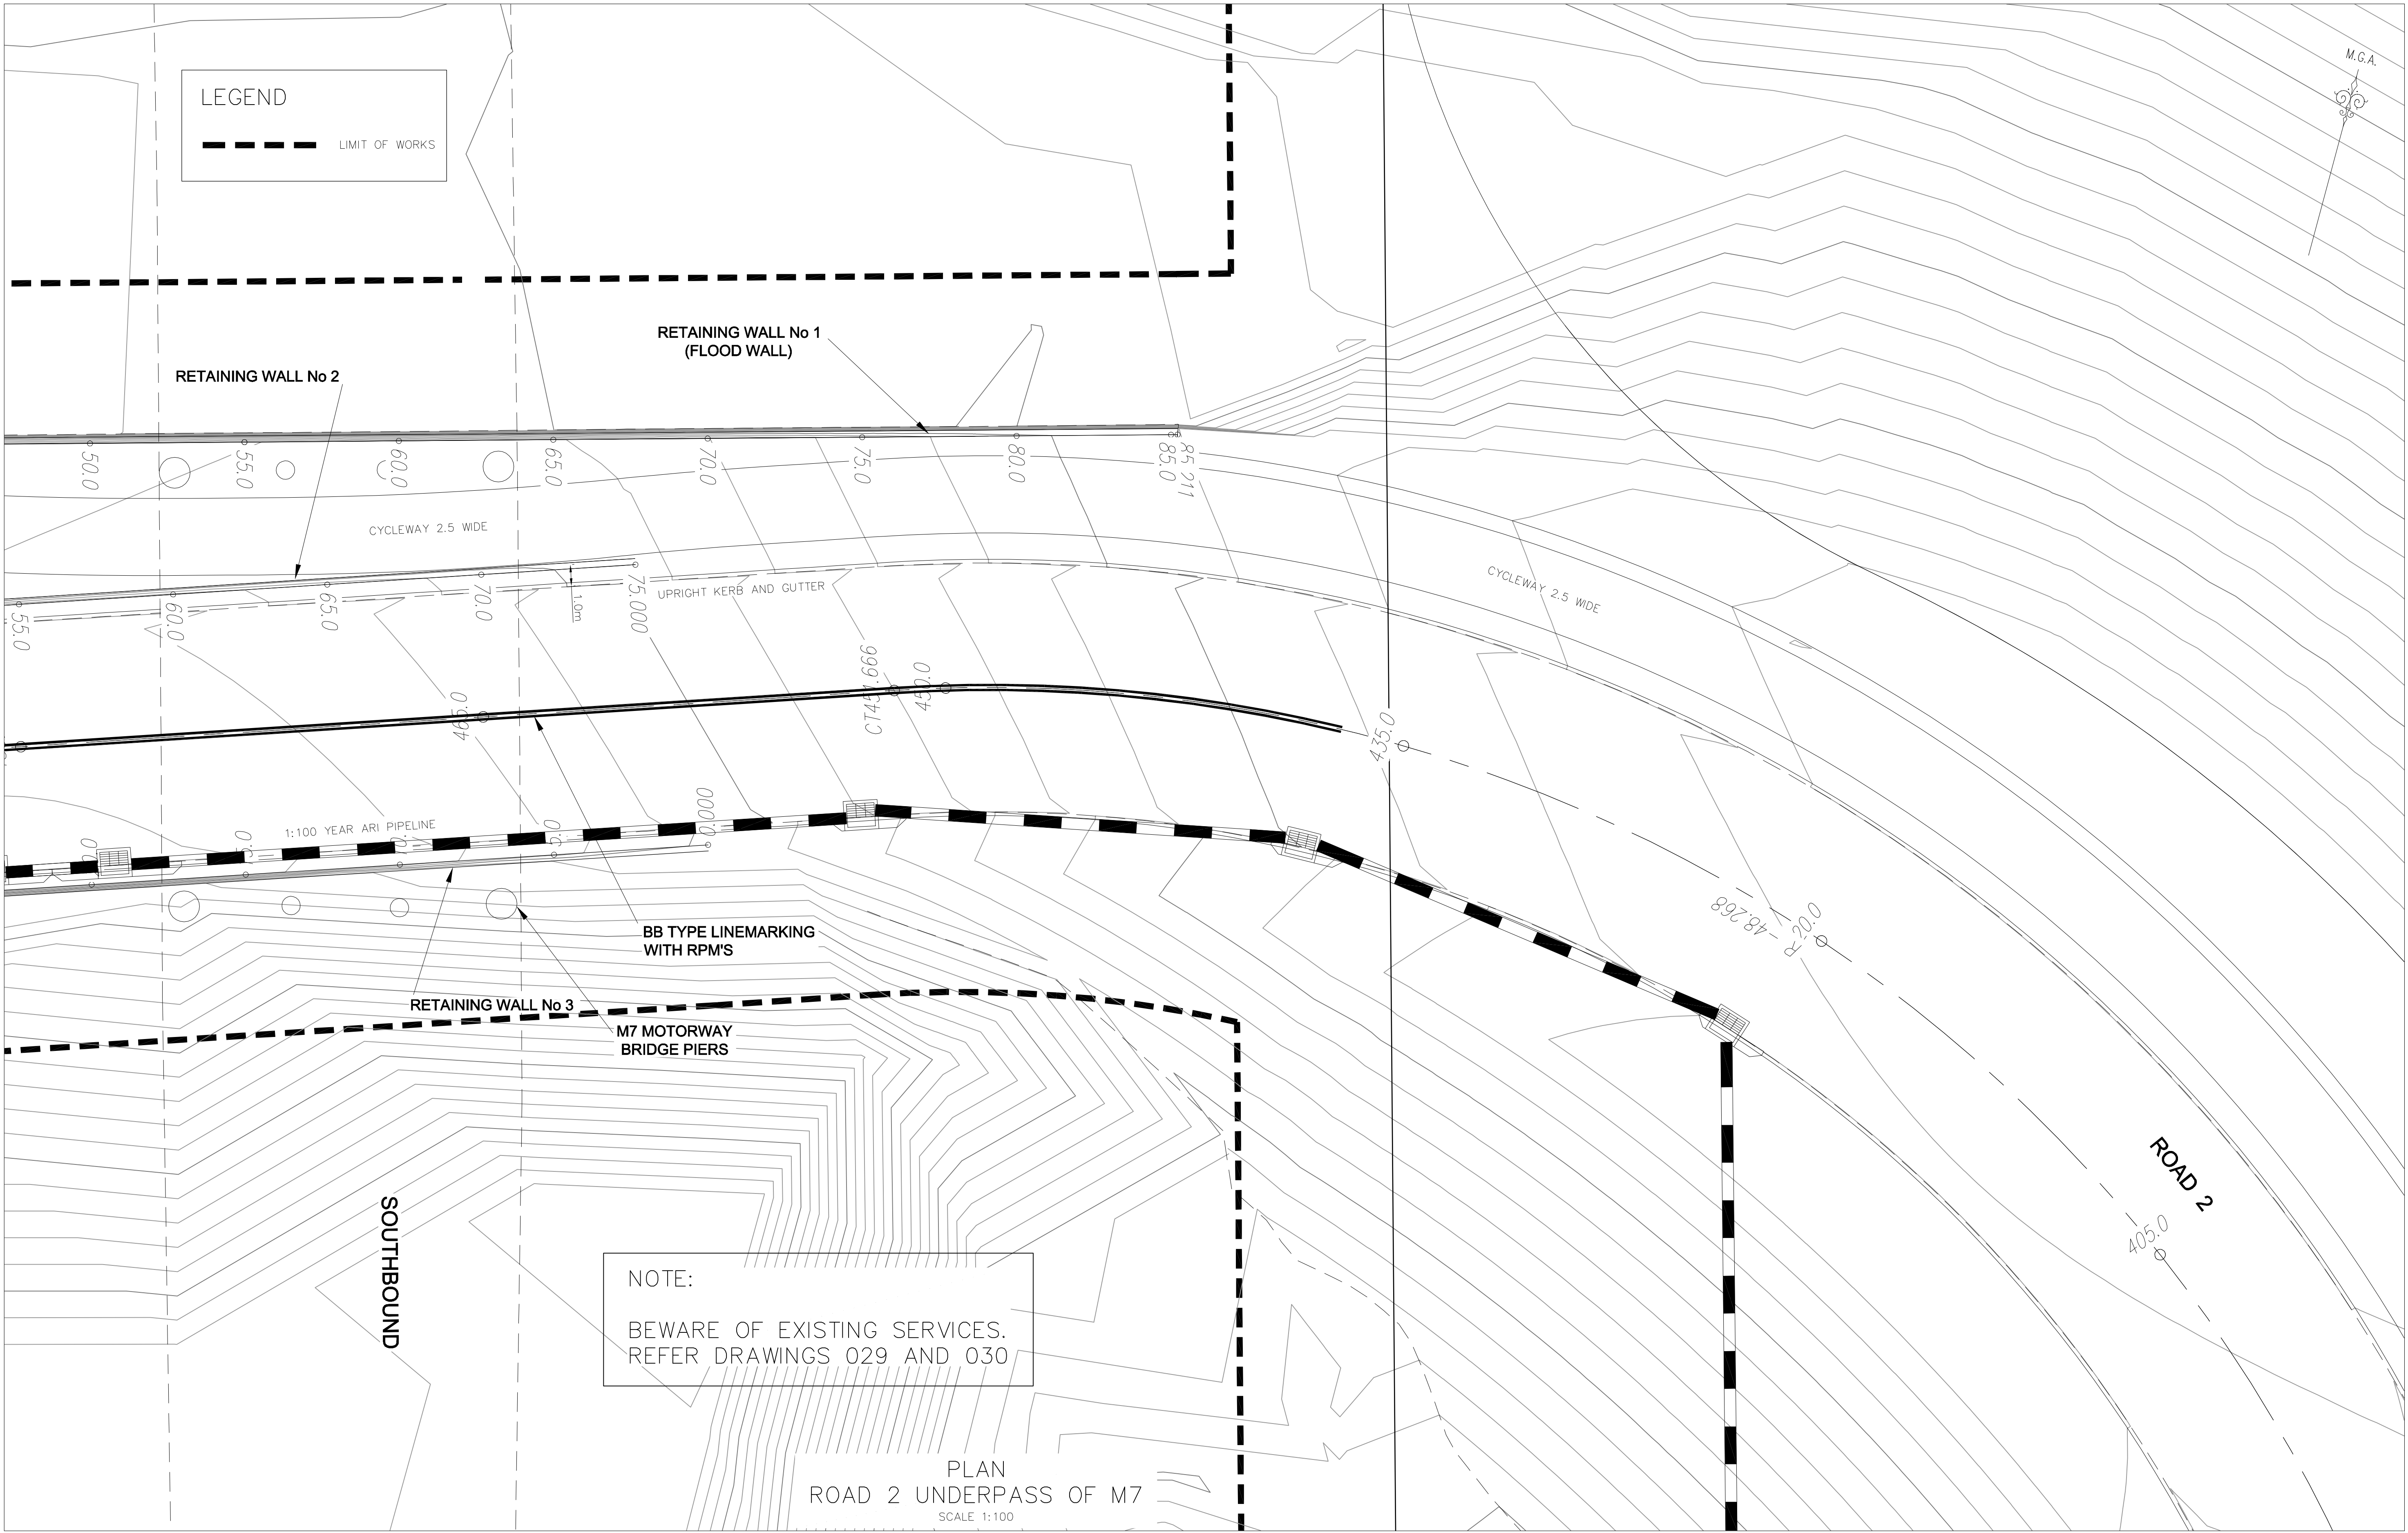


  REV.	DATE	AMENDMENT	DRAWN	CHECK	DESIGN	VERIFY	SCALES		Central Coast 2 Bounty Close, P.O. Box 3717, Tuggerah N.S.W. 2259 Phone: (02) 4305 4300 Fax: (02) 4305 4399 email: coast@adwjohnson.com.au www.adwjohnson.com.au ABN 62 129 445 398		CLIENT	PROPERTY DESCRIPTION		PROJECT			
A	20/09/2010	Issued for Section 75W Approval	W.M.	H.W.	M.A.	P.J.	 <td colspan="2">PROPOSED SUBDIVISION OF LOT 10 D.P.1139171 AND PART LOT 404 D.P.1141990 COWPASTURE ROAD, HOXTON PARK</td> <td colspan="4">HOXTON PARK AIRFIELD</td>					PROPOSED SUBDIVISION OF LOT 10 D.P.1139171 AND PART LOT 404 D.P.1141990 COWPASTURE ROAD, HOXTON PARK		HOXTON PARK AIRFIELD			
B	08/10/2010	Retaining Walls Amended	W.M.	H.W.	M.A.	P.J.						PLAN TITLE		RETAINING WALLS No. 1, 2 AND 3 PLAN - SHEET 2			
C	22/10/2010	Stormwater Amended	W.M.	H.W.	M.A.	P.J.											
DESIGN FILE S:\150126 - Hoxton Park\Design\12D\OVERALL DESIGN							ALL DIMENSIONS ARE IN METRES. DO NOT SCALE					SURVEYED N\A		DATUM A.H.D.		PROJECT No. 150136 -	DISCIPLINE S75W -

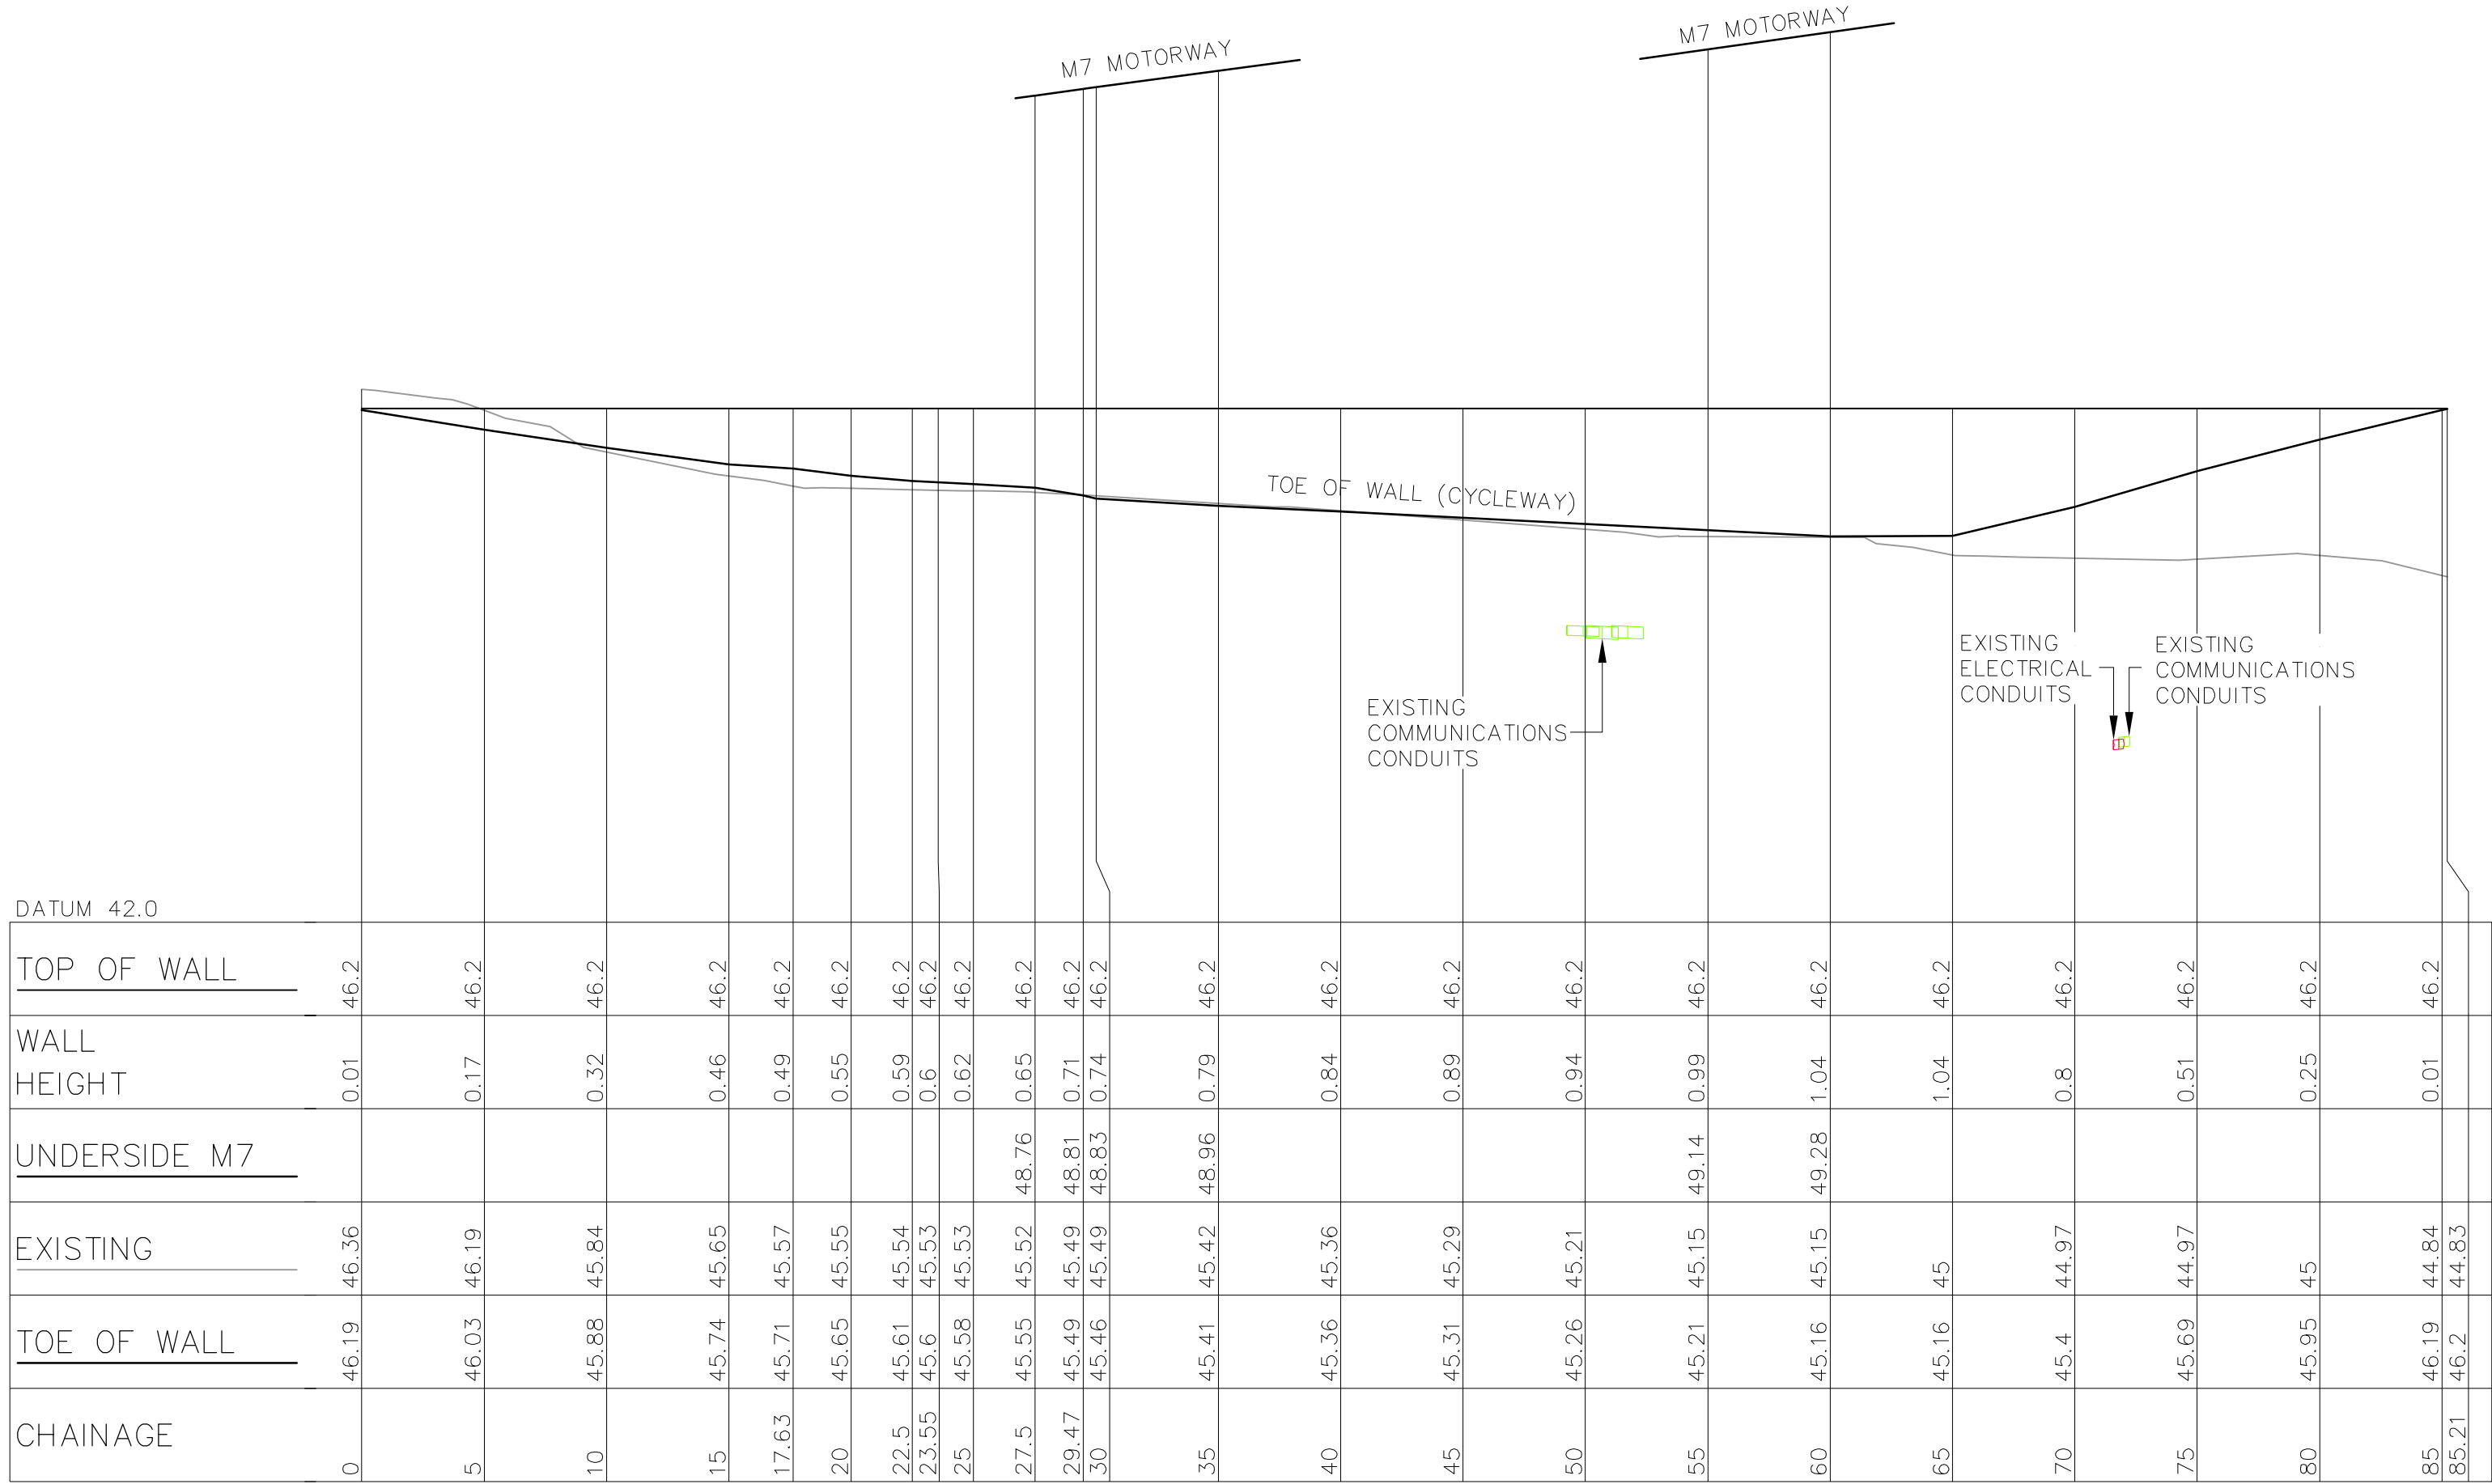


LONGITUDINAL SECTION FLOOD WALL RETAINING WALL No.1

HORIZONTAL SCALE 1:250
VERTICAL SCALE 1:50

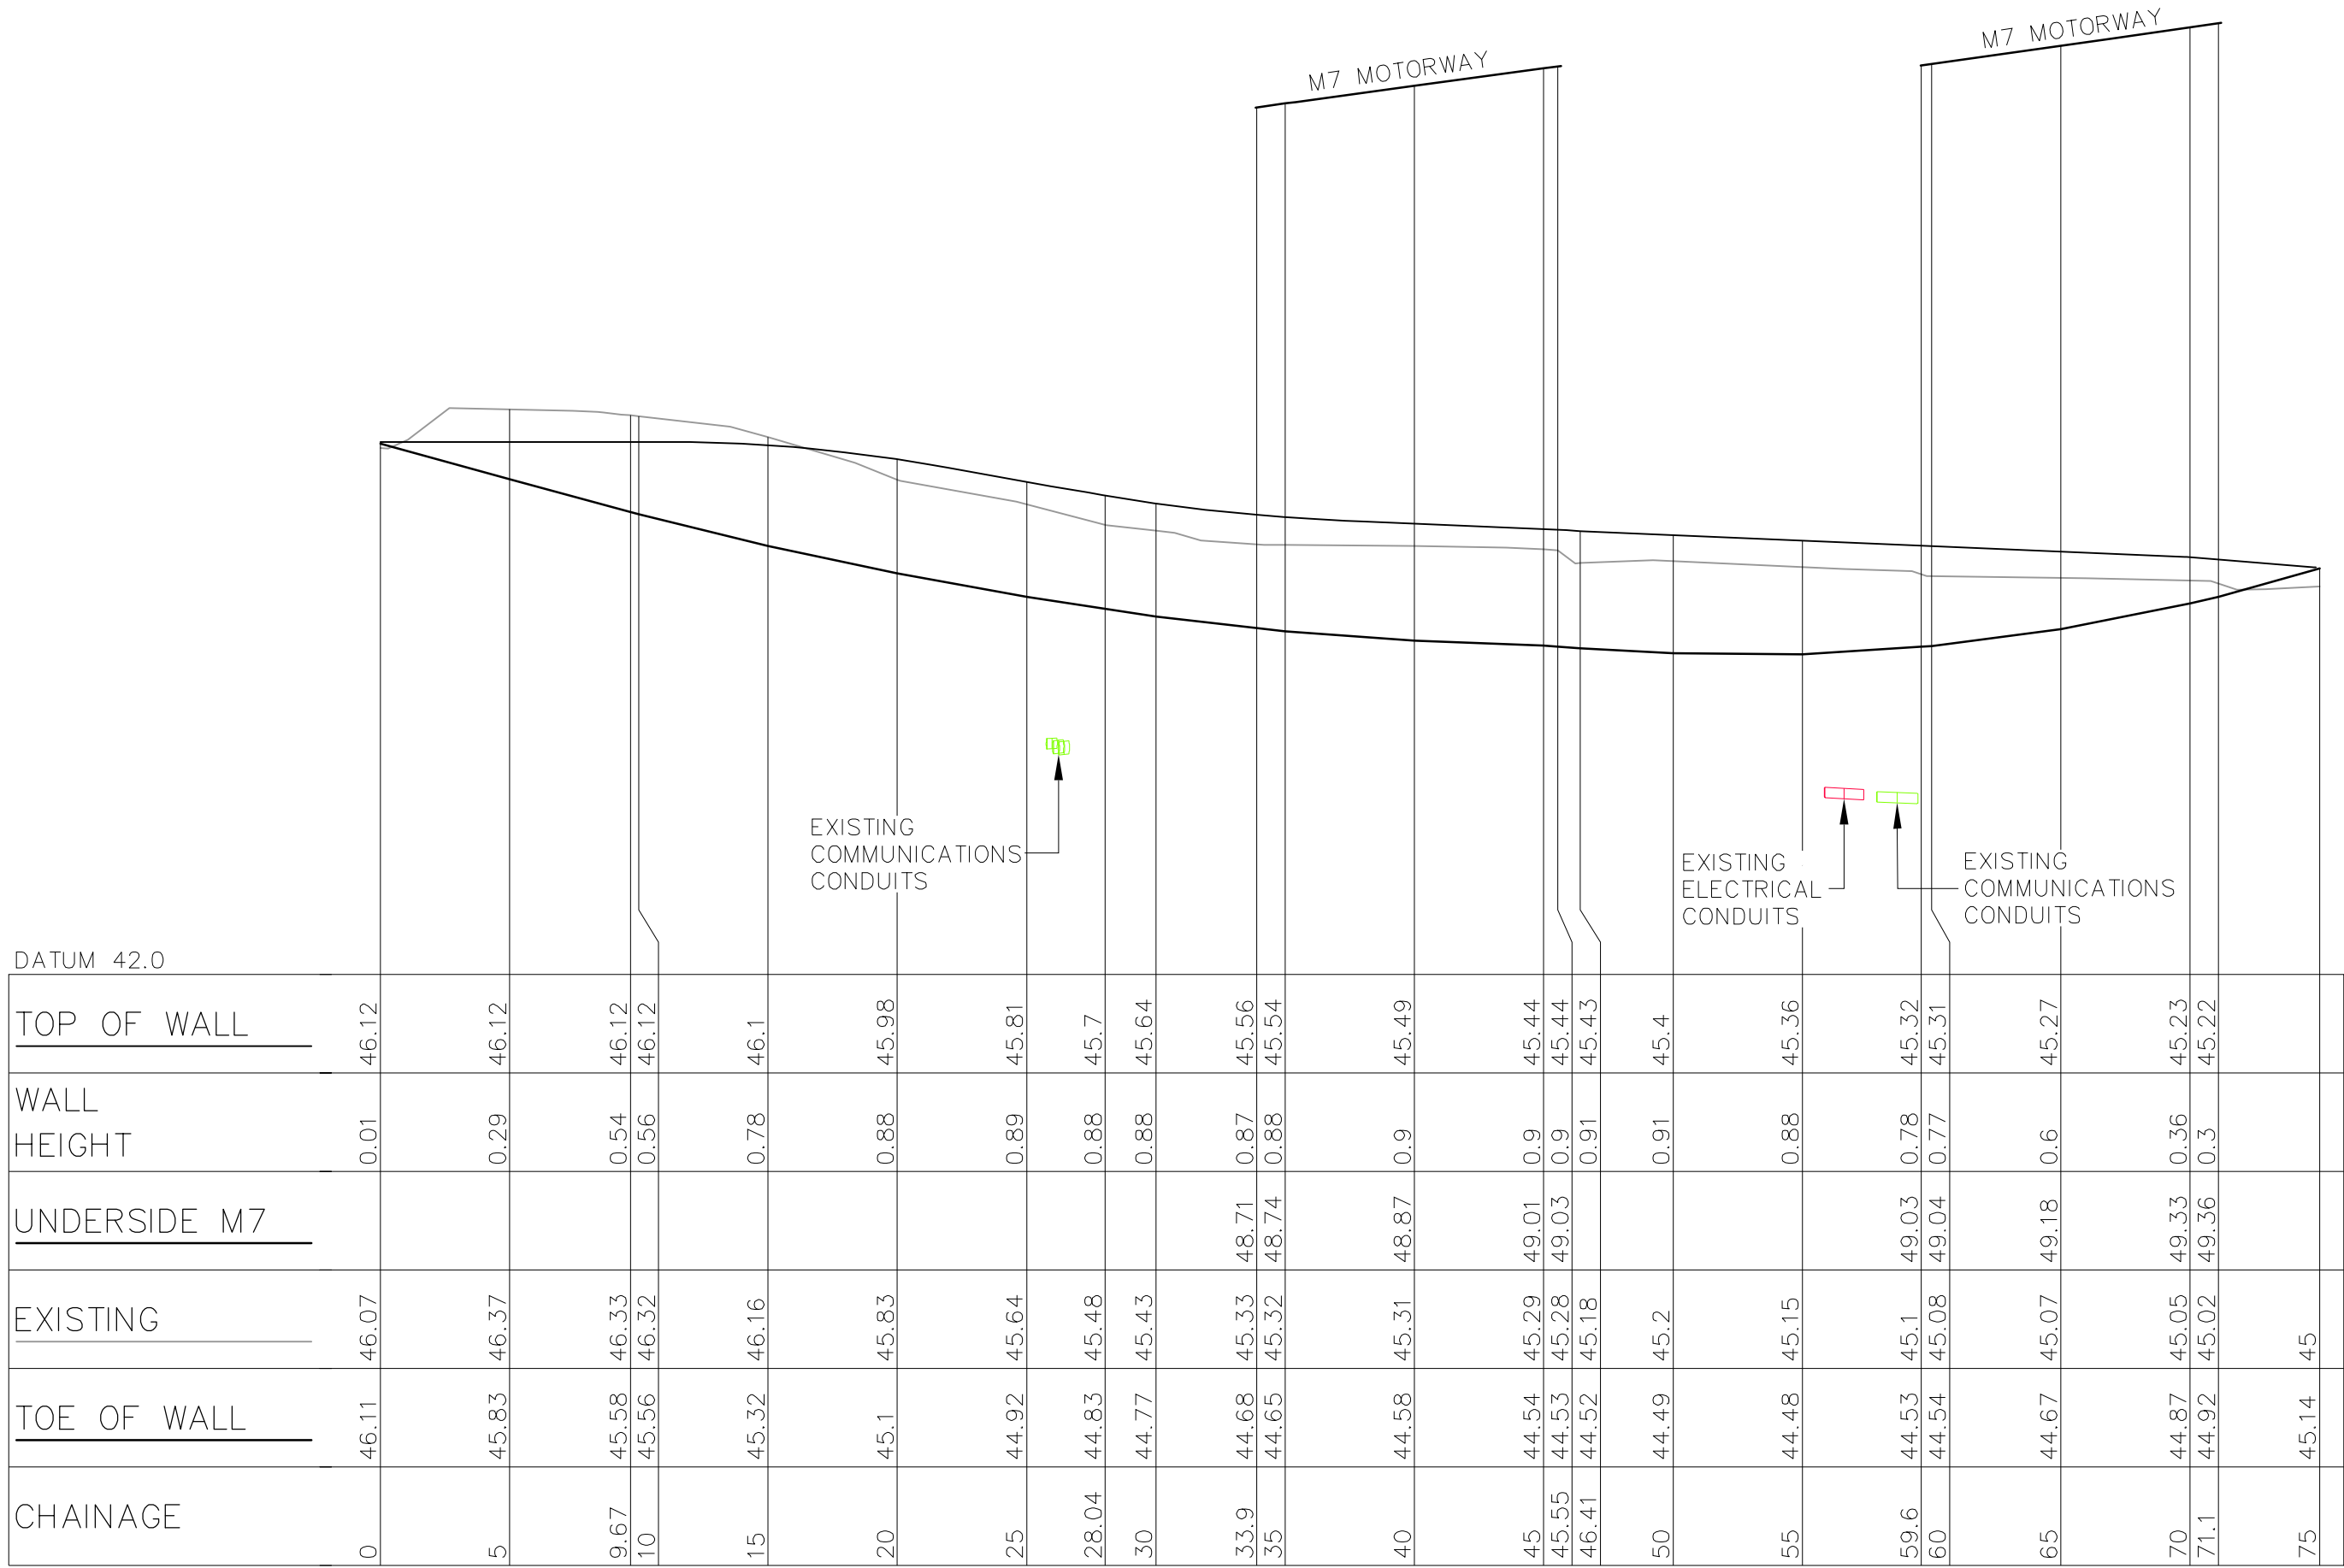

LONGITUDINAL SECTION RETAINING WALL No.2

HORIZONTAL SCALE 1:250
VERTICAL SCALE 1:50

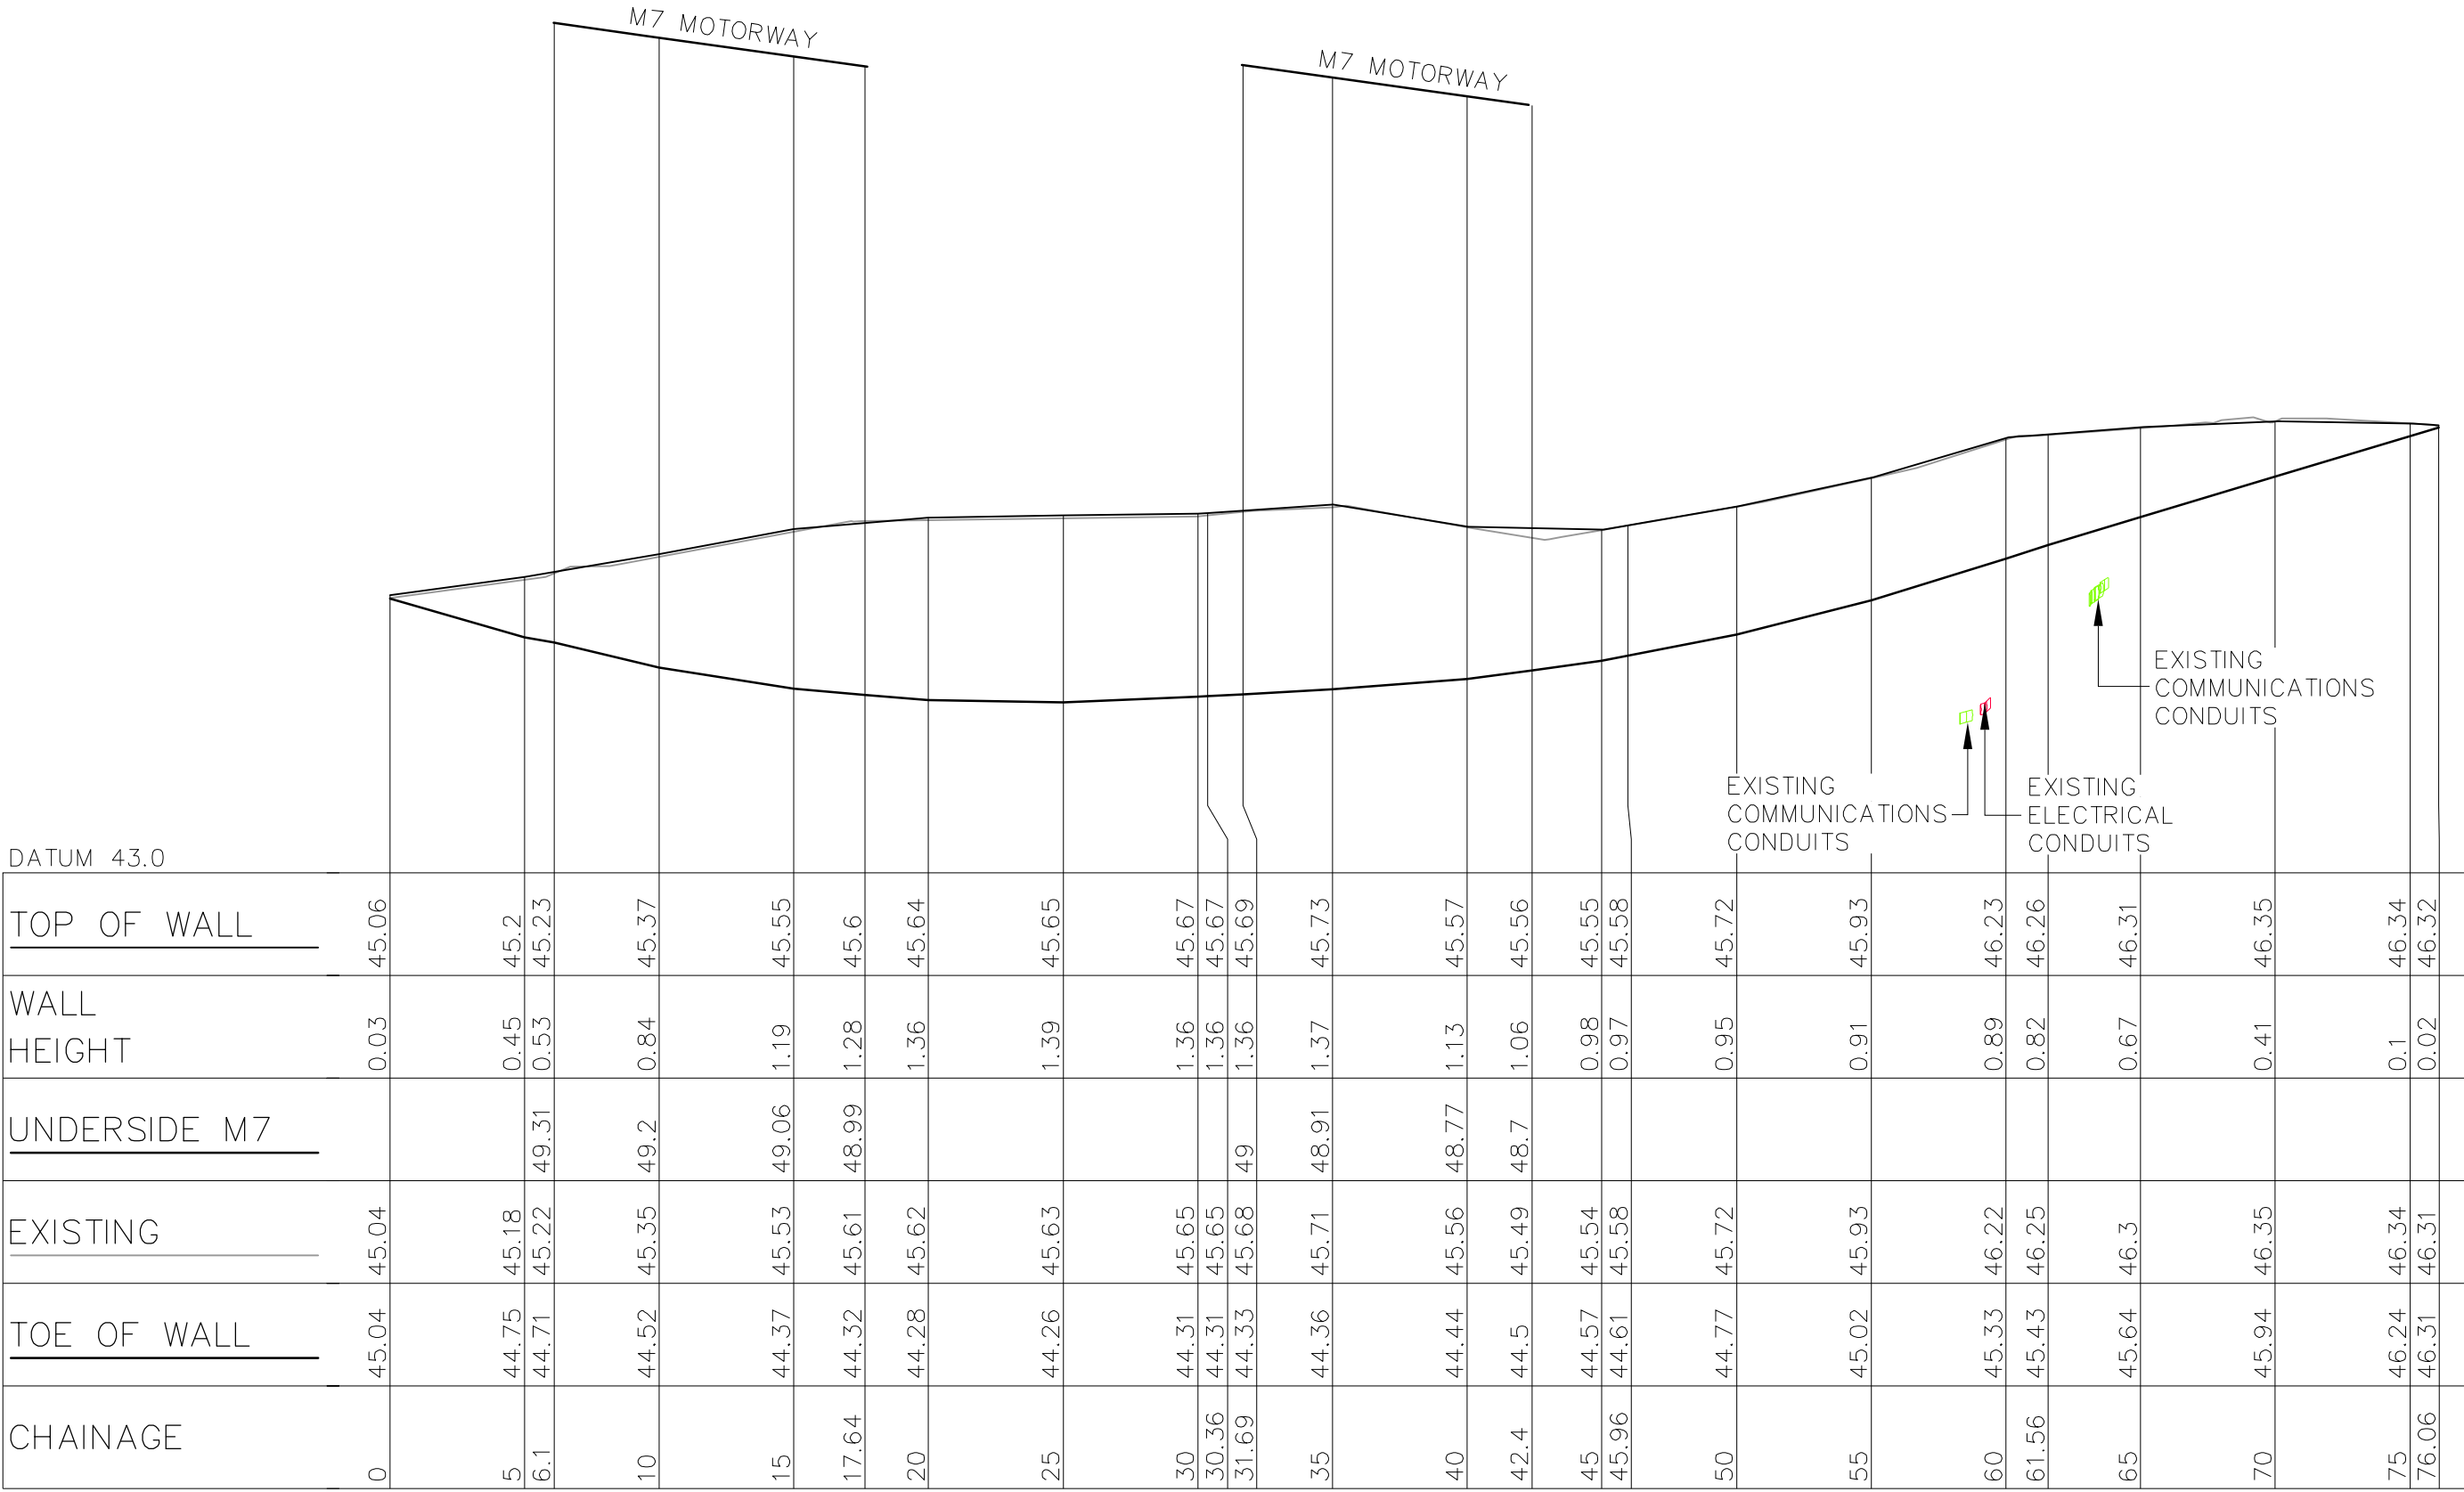

LONGITUDINAL SECTION RETAINING WALL No.3

HORIZONTAL SCALE 1:250
VERTICAL SCALE 1:50


NOTE:

BEWARE OF EXISTING SERVICES.
REFER DRAWINGS 029 AND 030



PRELIMINARY ISSUE
NOT FOR CONSTRUCTION

REV.	DATE	AMENDMENT	DRAWN	CHECK	DESIGN	VERIFY	SCALES	CLIENT	PROPERTY DESCRIPTION	PROJECT
A	20/09/2010	Issued for Section 75W Approval	W.M.	H.W.	M.A.	P.L.	0 10 20 1:500 / 1:1000	Central Coast 2 Bounty Close, P.O. Box 3717, Tuggerah, N.S.W. 2259 Phone: (02) 4305 4300 Fax: (02) 4305 4399 email: coast@adwjohanson.com.au www.adwjohanson.com.au ABN 62 129 445 398	PROPOSED SUBDIVISION OF LOT 10 D.P.1139171 AND PART LOT 404 D.P.1141990 COWPASTURE ROAD, HOXTON PARK	HOXTON PARK AIRFIELD
B	05/10/2010	Retaining Wall Sections Amended	W.M.	H.W.	M.A.	P.L.	0 1 2 3 4 1:100 / 1:200			PLAN TITLE
C	01/11/2010	Retaining Wall Sections Amended	W.M.	H.W.	M.A.	P.L.				RETAINING WALLS No. 1, 2 AND 3. LONGITUDINAL SECTIONS
DESIGN FILE S:\150126 - Hoxton Park\Design\12D\OVERALL DESIGN								SURVEYED N\A		PROJECT No. 150136
Plotted By: waynem Plot Date: 02/11/10 - 13:03 Cad File: S:\150136- Basin 6 Hoxton Park\Drawings\ENG\150136-S75W-007[C].dwg								DATUM A.H.D.		DISCIPLINE S75W
										NUMBER 007
										REV. C

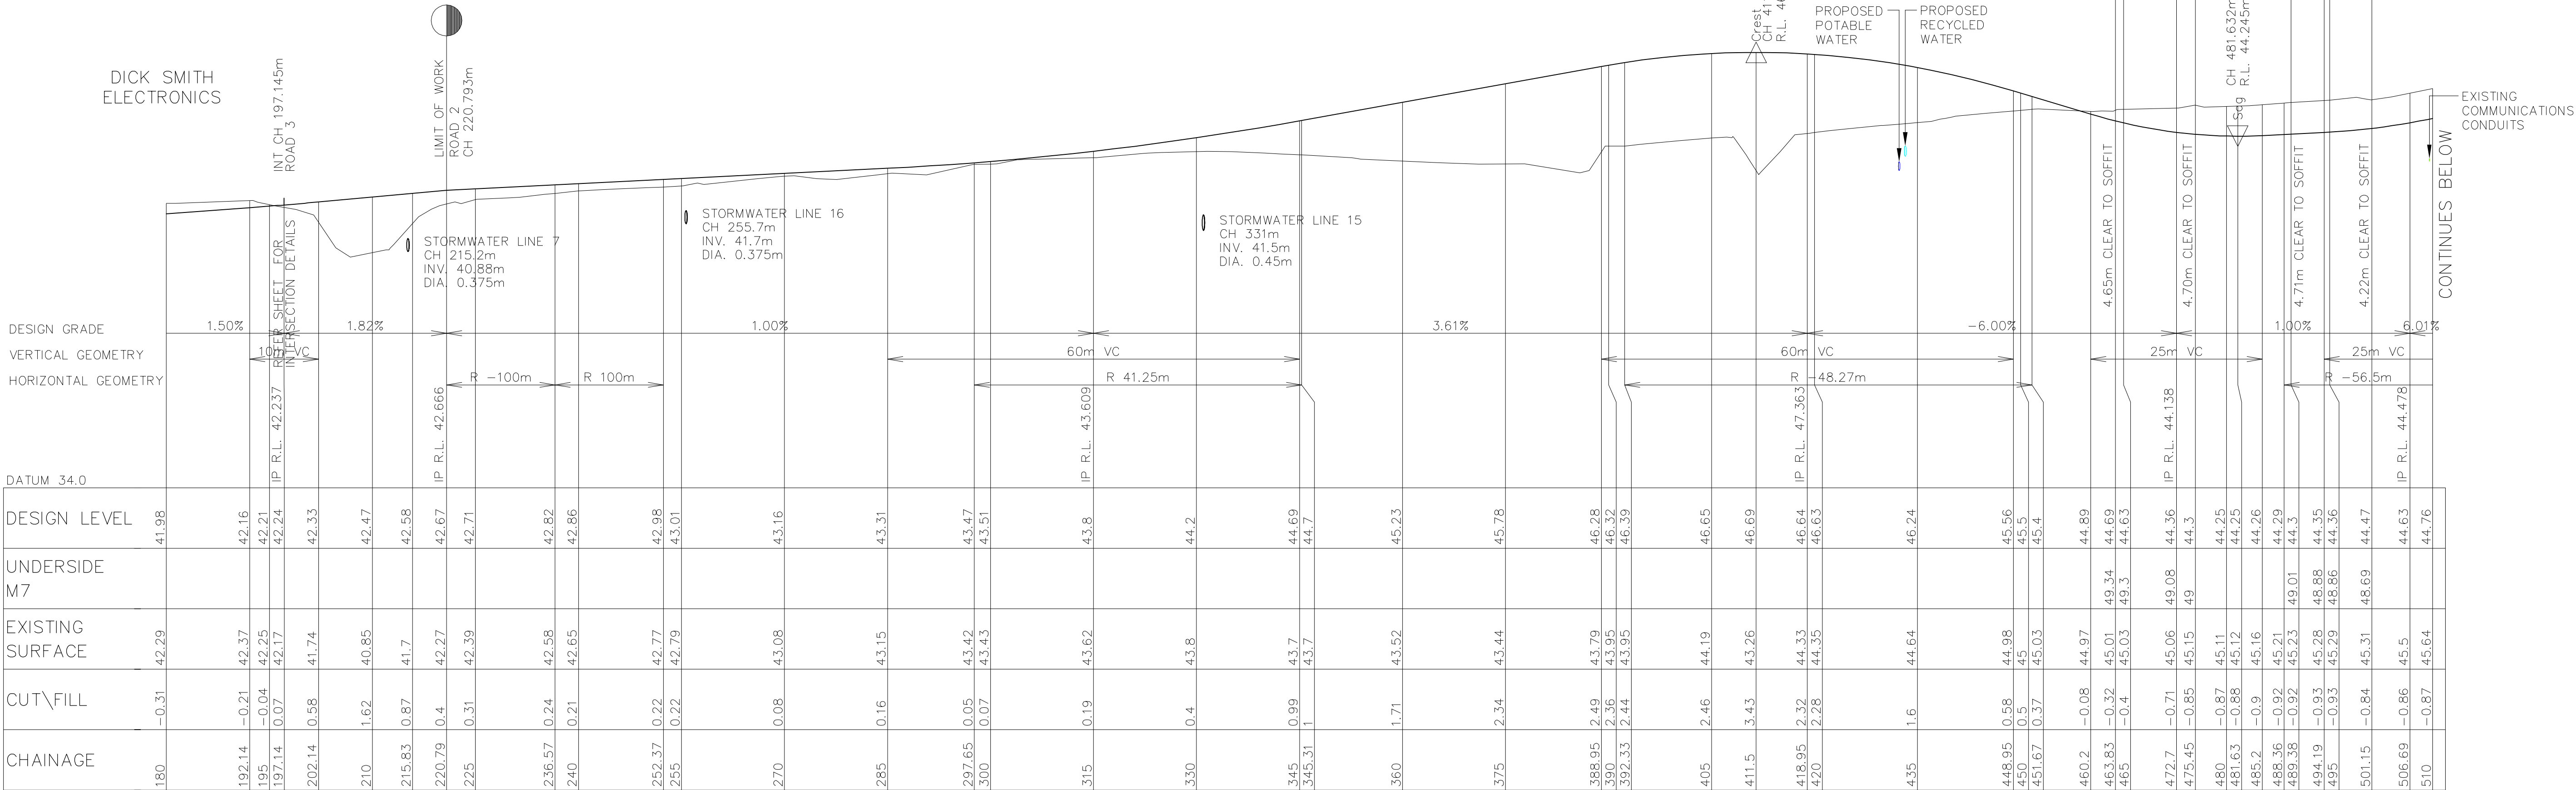

NOTE:




BEWARE OF EXISTING SERVICES.
REFER DRAWINGS 029 AND 030





DIAL 1100
BEFORE YOU DIG


PRELIMINARY ISSUE
NOT FOR CONSTRUCTION

REV.	DATE	AMENDMENT	DRAWN	CHECK	DESIGN	VERIFY	SCALES	CLIENT	PROPERTY DESCRIPTION	PROJECT
A	20/09/2010	Issued for Section 75W Approval	W.M.	H.W.	M.A.	P.L.	0 10 20 A1 / A3 1:500 / 1:1000	Central Coast 2 Bounty Close, P.O. Box 3717, Tuggerah, N.S.W. 2259 Phone: (02) 4305 4300 Fax: (02) 4305 4399 email: coast@adwjohnson.com.au www.adwjohnson.com.au ABN 62 129 445 398	PROPOSED SUBDIVISION OF LOT 10 D.P.1139171 AND PART LOT 404 D.P.1141990 COWPASTURE ROAD, HOXTON PARK	HOXTON PARK AIRFIELD
B	06/10/2010	M7 Levels Added	W.M.	H.W.	M.A.	P.L.	0 1 2 3 4 A1 / A3 1:100 / 1:200			ROAD 2 LONGITUDINAL SECTION
C	22/10/2010	M7 Clearance Levels and Services Added	W.M.	H.W.	M.A.	P.L.				
DESIGN FILE S:\150126 - Hoxton Park\Design\12D\OVERALL DESIGN								ALL DIMENSIONS ARE IN METRES. DO NOT SCALE		
Plotted By: waynem Plot Date: 02/11/10 - 13:03 Cad File: S:\150136- Basin 6 Hoxton Park\Drawings\ENG\150136-S75W-008[C].dwg								SURVEYED N\A DATUM A.H.D.		
PROJECT No. 150136			DISCIPLINE S75W			NUMBER 008			REV. C	

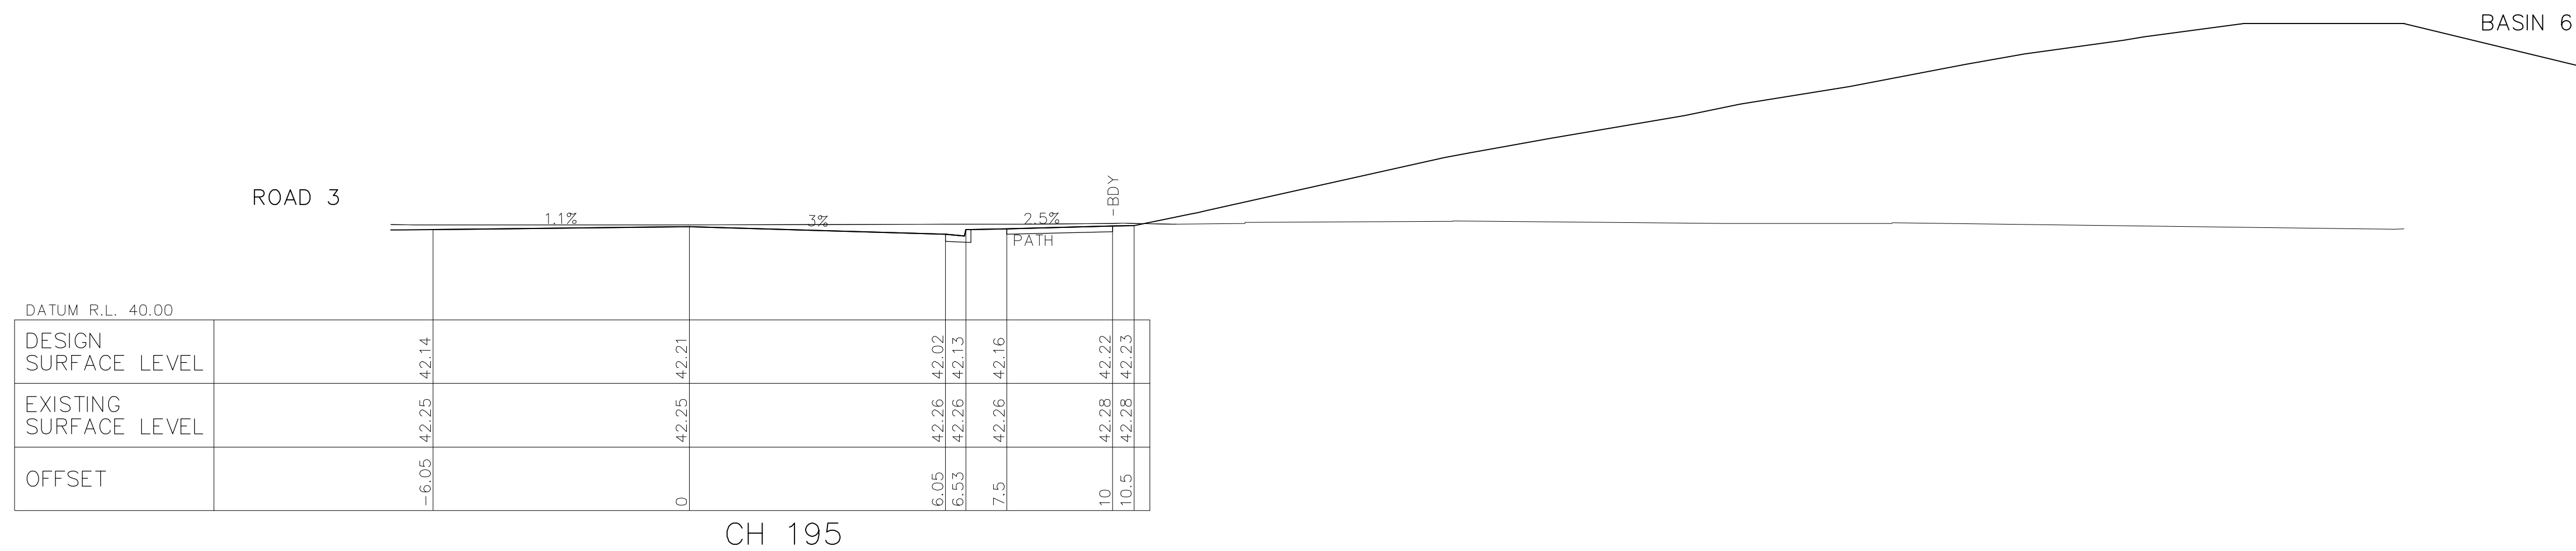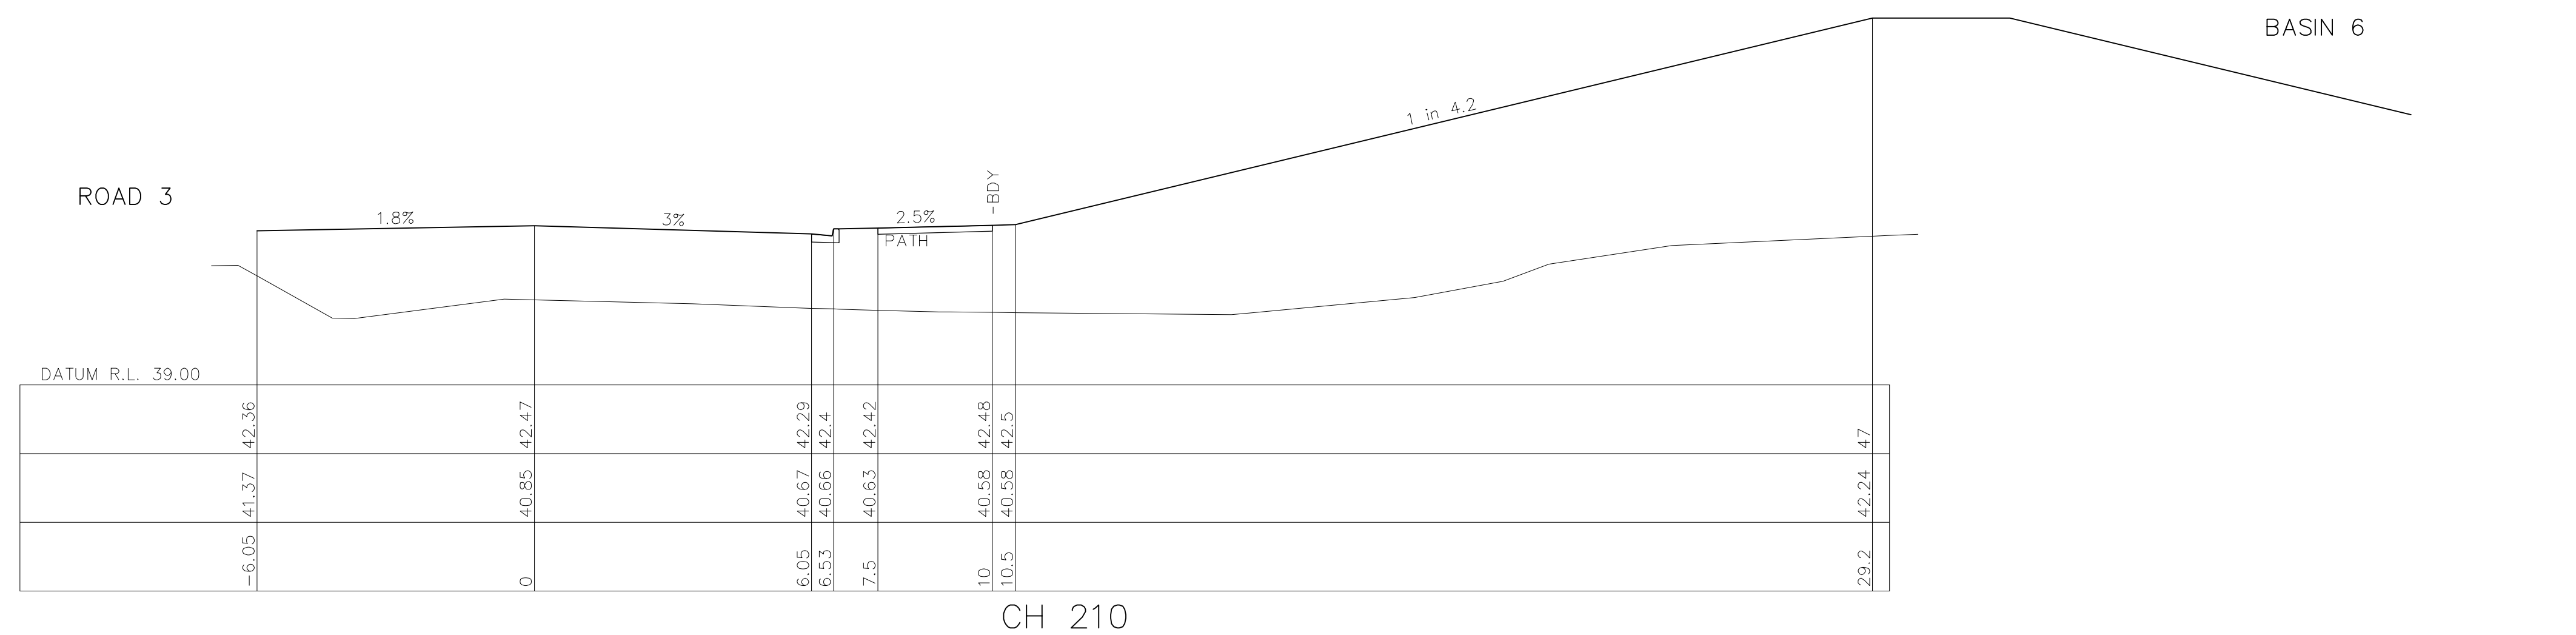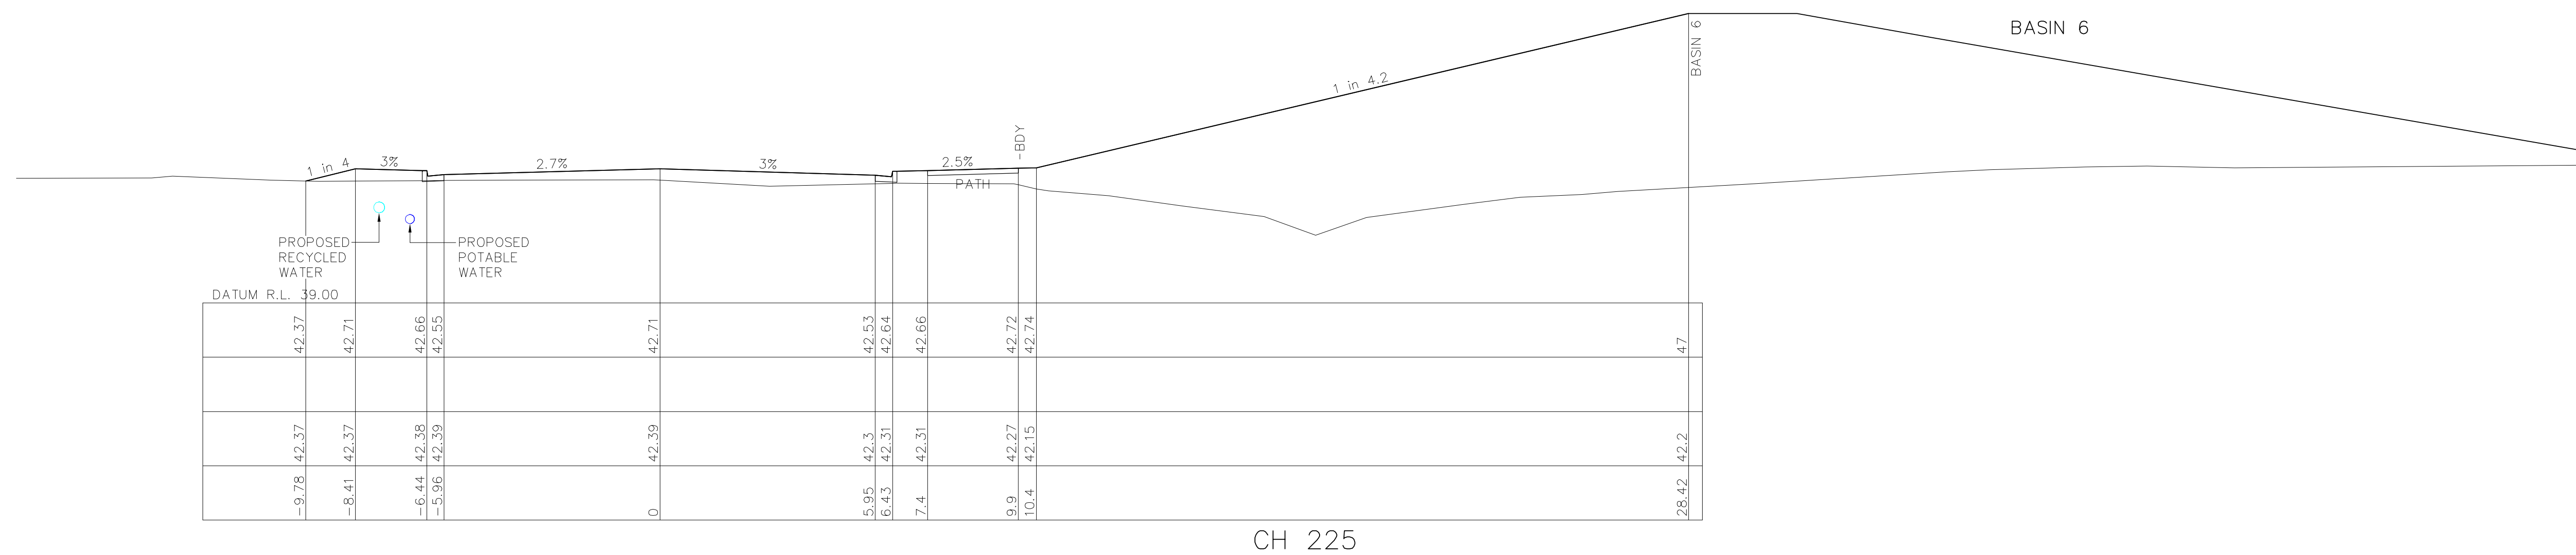


PRELIMINARY ISSUE
NOT FOR CONSTRUCTION

  
REV.		DATE		AMENDMENT		DRAWN	CHECK	DESIGN	VERIFY	SCALES		Central Coast 2 Bounty Close, P.O. Box 3717, Tuggerah N.S.W. 2259 Phone: (02) 4305 4300 Fax: (02) 4305 4399 email: coast@adwjohnson.com.au www.adwjohnson.com.au ABN 62 129 445 398	CLIENT 	PROPERTY DESCRIPTION		PROJECT								
A	B					W.M.	H.W.	M.A.	P.J.	 A1 / A3 1:100 / 1:200				PROPOSED SUBDIVISION OF LOT 10 D.P.1139171 AND PART LOT 404 D.P.1141990 COWPASTURE ROAD, HOXTON PARK		HOXTON PARK AIRFIELD								
DESIGN FILE S:\150126 - Hoxton Park\Design\12D\OVERALL DESIGN											ALL DIMENSIONS ARE IN METRES. DO NOT SCALE			SURVEYED N\A		DATUM A.H.D.		PROJECT No. 150136 -		DISCIPLINE S75W -		NUMBER 009		REV. B

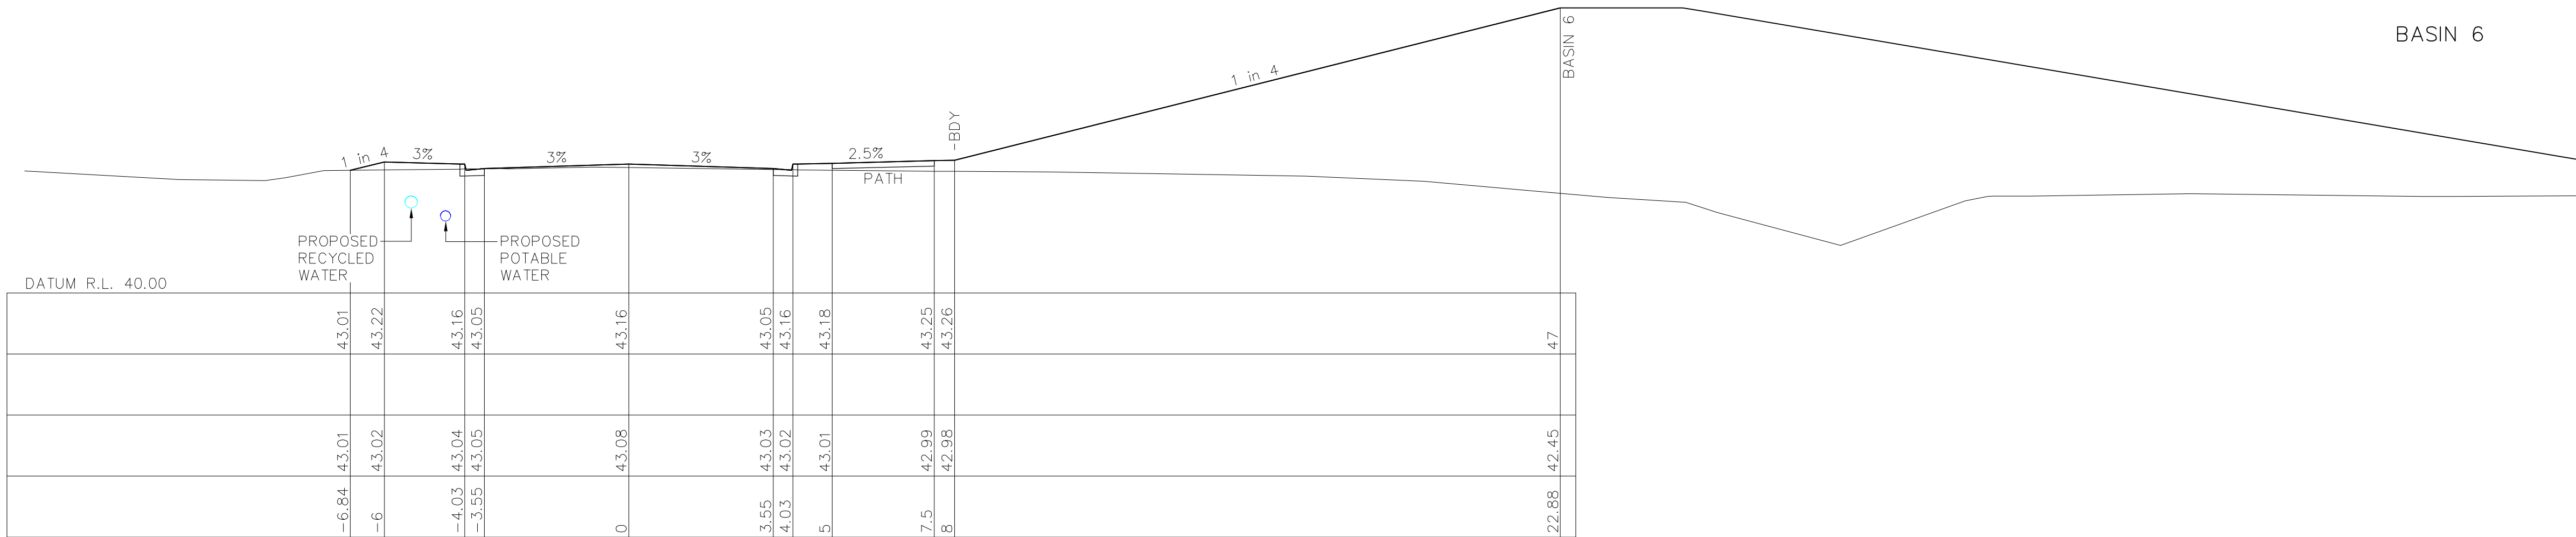

CH 270

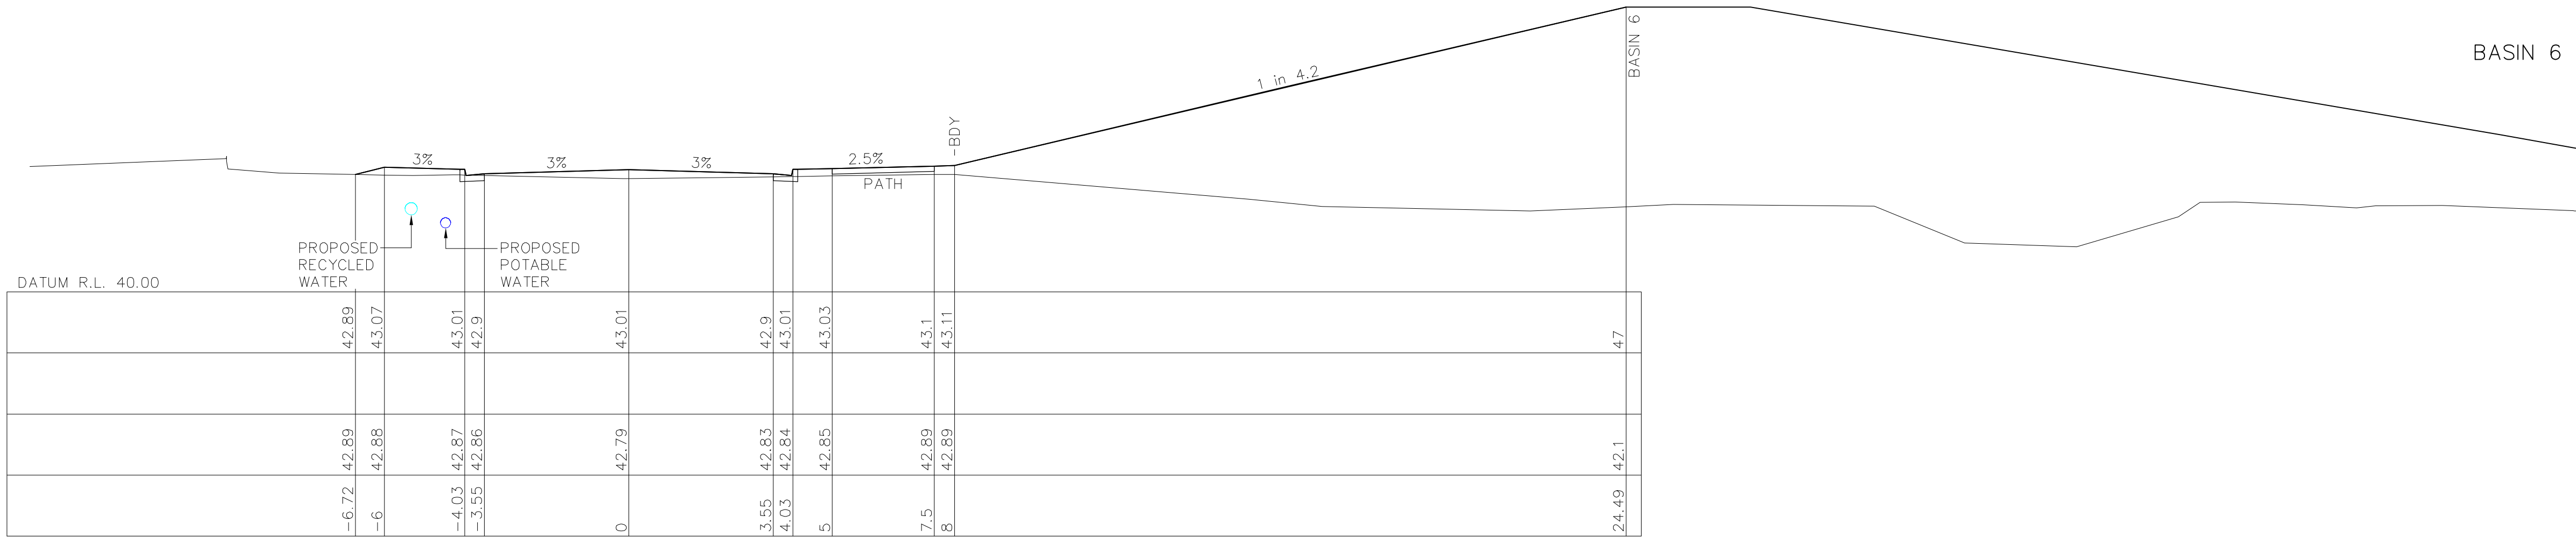

CH 255

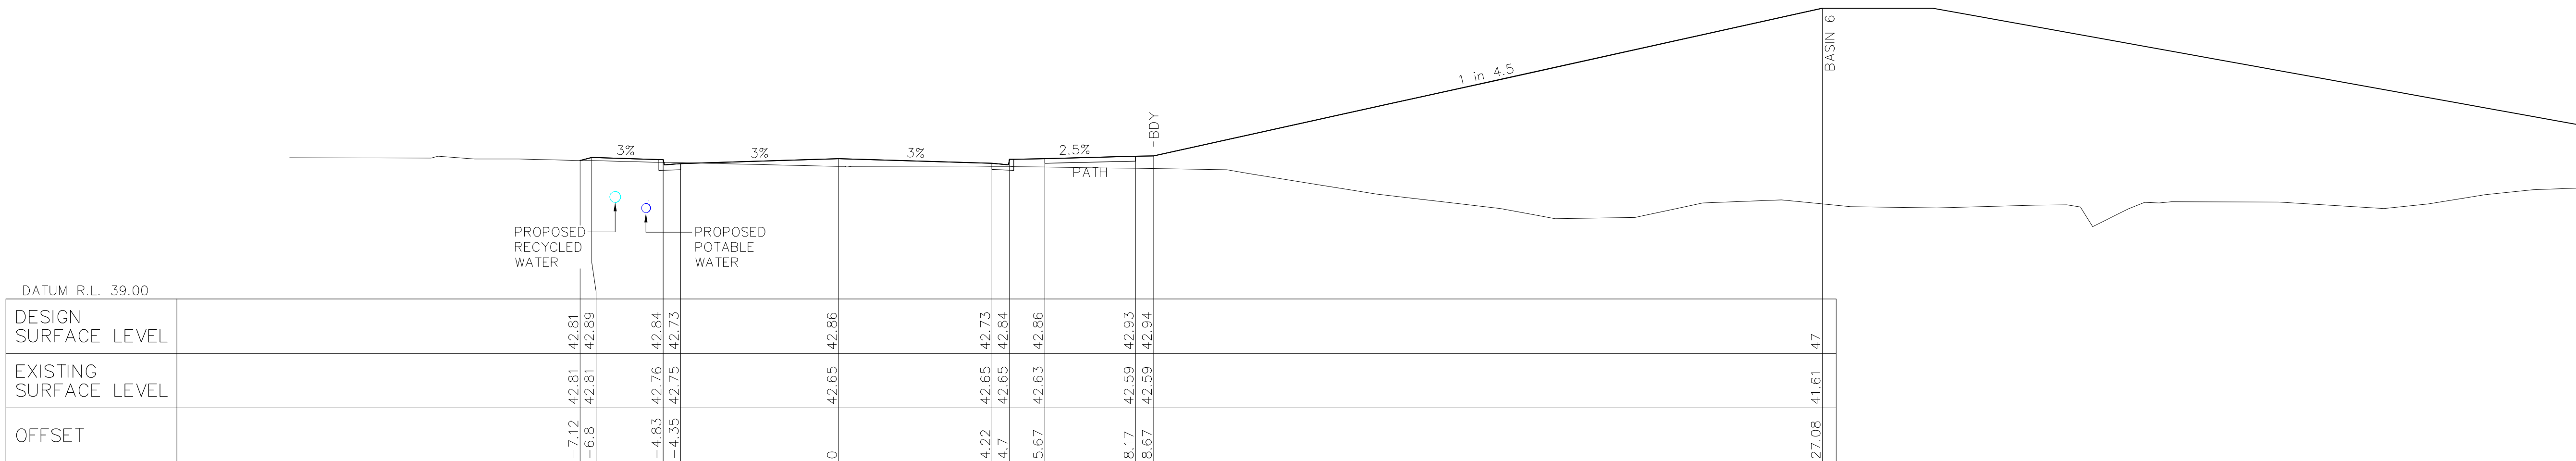

CH 240



PRELIMINARY ISSUE
NOT FOR CONSTRUCTION

REV.	DATE	AMENDMENT	DRAWN	CHECK	DESIGN	VERIFY	SCALES	CLIENT	PROPERTY DESCRIPTION	PROJECT
A	20/09/2010	Issued for Section 75W Approval	W.M.	H.W.	M.A.	P.J.	0 1 2 3 4 A1 / A3 1:100 / 1:200	Central Coast 2 Bounty Close, P.O. Box 3717, Tuggerah, N.S.W. 2259 Phone: (02) 4305 4300 Fax: (02) 4305 4399 email: coast@adwjohanson.com.au www.adwjohanson.com.au ABN 62 129 445 398	PROPOSED SUBDIVISION OF LOT 10 D.P.1139171 AND PART LOT 404 D.P.1141990 COWPASTURE ROAD, HOXTON PARK	HOXTON PARK AIRFIELD
B	01/11/2010	Services Added	W.M.	H.W.	M.A.	P.J.				ROAD 2 CROSS SECTIONS SHEET 2
DESIGN FILE S:\150126 - Hoxton Park\Design\12D\OVERALL DESIGN			ALL DIMENSIONS ARE IN METRES. DO NOT SCALE							PROJECT No. 150136
Plotted By: waynem Plot Date: 02/11/10 - 13:03 Cad File: S:\150136- Basin 6 Hoxton Park\Drawings\ENG\150136-S75W-010[B].dwg										DISCIPLINE S75W
										NUMBER 010
										REV. B