



## 01 NORTH ELEVATION 1:500




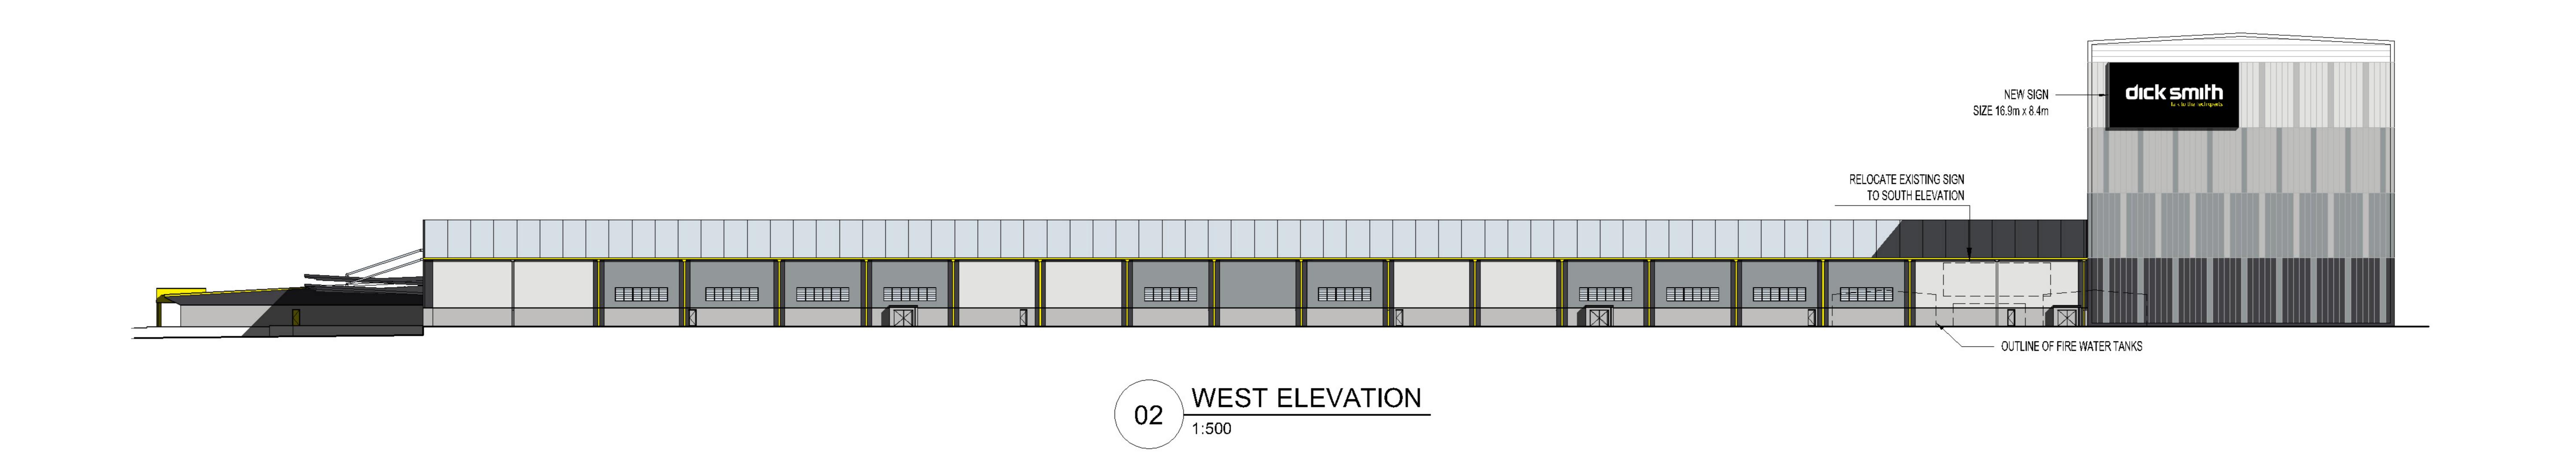

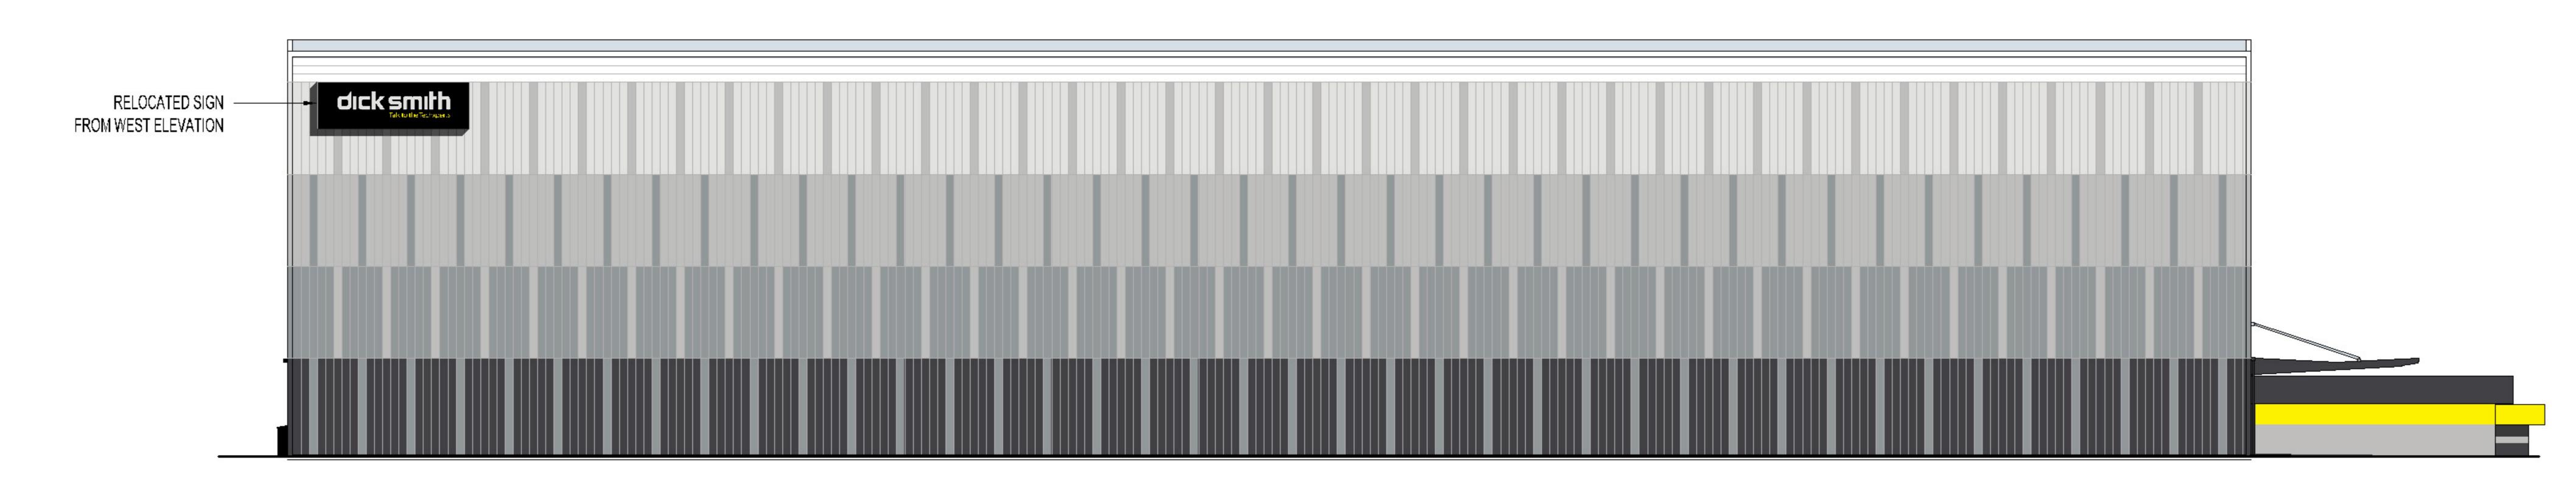





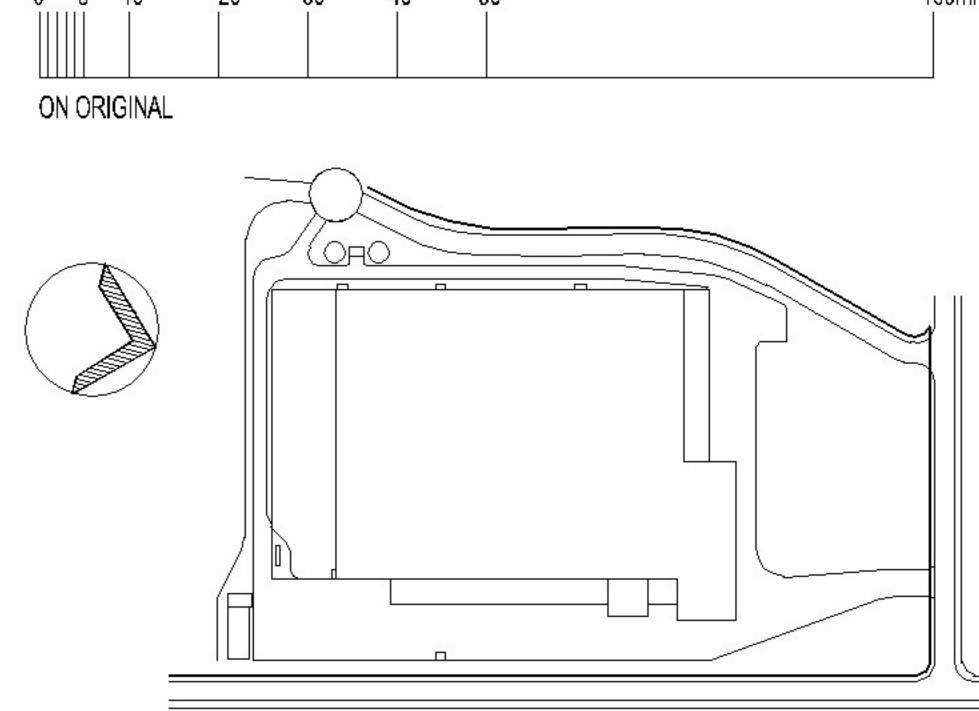

## **KEY PLAN**

THE PROPERTY IN THIS DRAWING AND IN THE CONCEPTS REMAIN WITH MNIA ARCHITECTS PTY LTD. ANY UNAUTHORISED USE OF THIS DRAWING WHETHER AS THE WHOLE OR PART MAY RENDER THE USER LIABLE IN AN ACTION FOR DAMAGES.

CONSEQUENTIAL DAMAGES ARISING FROM UNWARRANTED OR UNAUTHORISED USE SHALL NOT RENDER MNIA ARCHITECTS PTY LTD LIABLE.

DIMENSIONS MUST NOT BE SCALED FROM DRAWINGS.

ALL DIMENSIONS TO BE CONFIRMED ON SITE PRIOR TO THE COMMENCEMENT OF ANY WORK.

## COLOUR PALETTE

SURFMIST
SHALE GREY / CONCRETE

WINDSPRAY

MONUMENT

ZINCALUME ROOF

METALLIC CITI

A 19-02-10 NEW DRAWING

REV. DATE AMENDMENT SIGNS

CLIENT

Mirvac Projects Pty. Ltd
ABN 72 001 069 245

Level 26, 60 Margaret St.
Sydney, NSW, 2000
tel. 02 9080 8000
fax. 02 9080 8181

DICK SMITH
DISTRIBUTION CENTRE

HOXTON PARK NSW

ARCHITECT



Level 4, 8 Help Street
PO Box 1212
Facsimile (02) 9495 6400
Facsimile (02) 9495 6444
Chatswood NSW 2067
mail@mnia.com.au

STRUCTURAL & CIVIL ENGINEERS

COSTIN ROE CONSULTING PTY LTD
Suite 310, 55 Harrington St, The Rocks Sydney NSW 1220
Tel: (02) 9251 7699 Fax: (02) 9241 3731
CONSULTING SERVICES ENGINEERS

BECA PTY LTD
Suite 6, Level 3, 9 George Street Parramatta NSW 2150
Tel: (02) 9891 6773 Fax: (02) 9633 9477

MATERIALS HANDLING SYSTEM

DEMATIC PTY LTD

24 Narabang Way Belrose NSW 2085

Tel: (02) 9486 5555 Fax: (02) 9486 5511

SECURITY CONSULTANT
INTEGRITY
Unit 8, 287 Victoria Road, Rydalmere NSW 2116
Tel: 1300 366 488 Fax: 1300 664 682

ELEVATIONS

STAGE 2 OPTION 1

,	DATE	18-02-10		PROJECT No.	STATUS
,	SCALE	1:500	(B1)	0931	AR/S
•	DRAWN	GL			
,	CHECKED			DWG No.	REV No.
•	APPROVED		SK 24	/A	

