

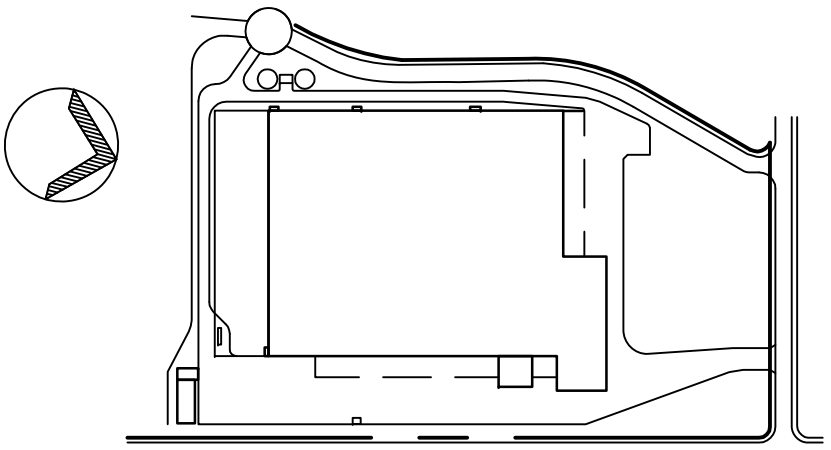


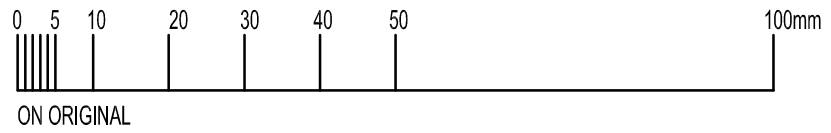

KEY PLAN

THE PROPERTY IN THIS DRAWING AND IN THE CONCEPTS REMAIN WITH MNIA ARCHITECTS PTY LTD. ANY UNAUTHORISED USE OF THIS DRAWING WHETHER AS THE WHOLE OR PART MAY RENDER THE USER LIABLE IN AN ACTION FOR DAMAGES. CONSEQUENTIAL DAMAGES ARISING FROM UNWARRANTED OR UNAUTHORISED USE SHALL NOT RENDER MNIA ARCHITECTS PTY LTD LIABLE.

DIMENSIONS MUST NOT BE SCALED FROM DRAWINGS.
ALL DIMENSIONS TO BE CONFIRMED ON SITE PRIOR TO THE COMMENCEMENT OF ANY WORK.

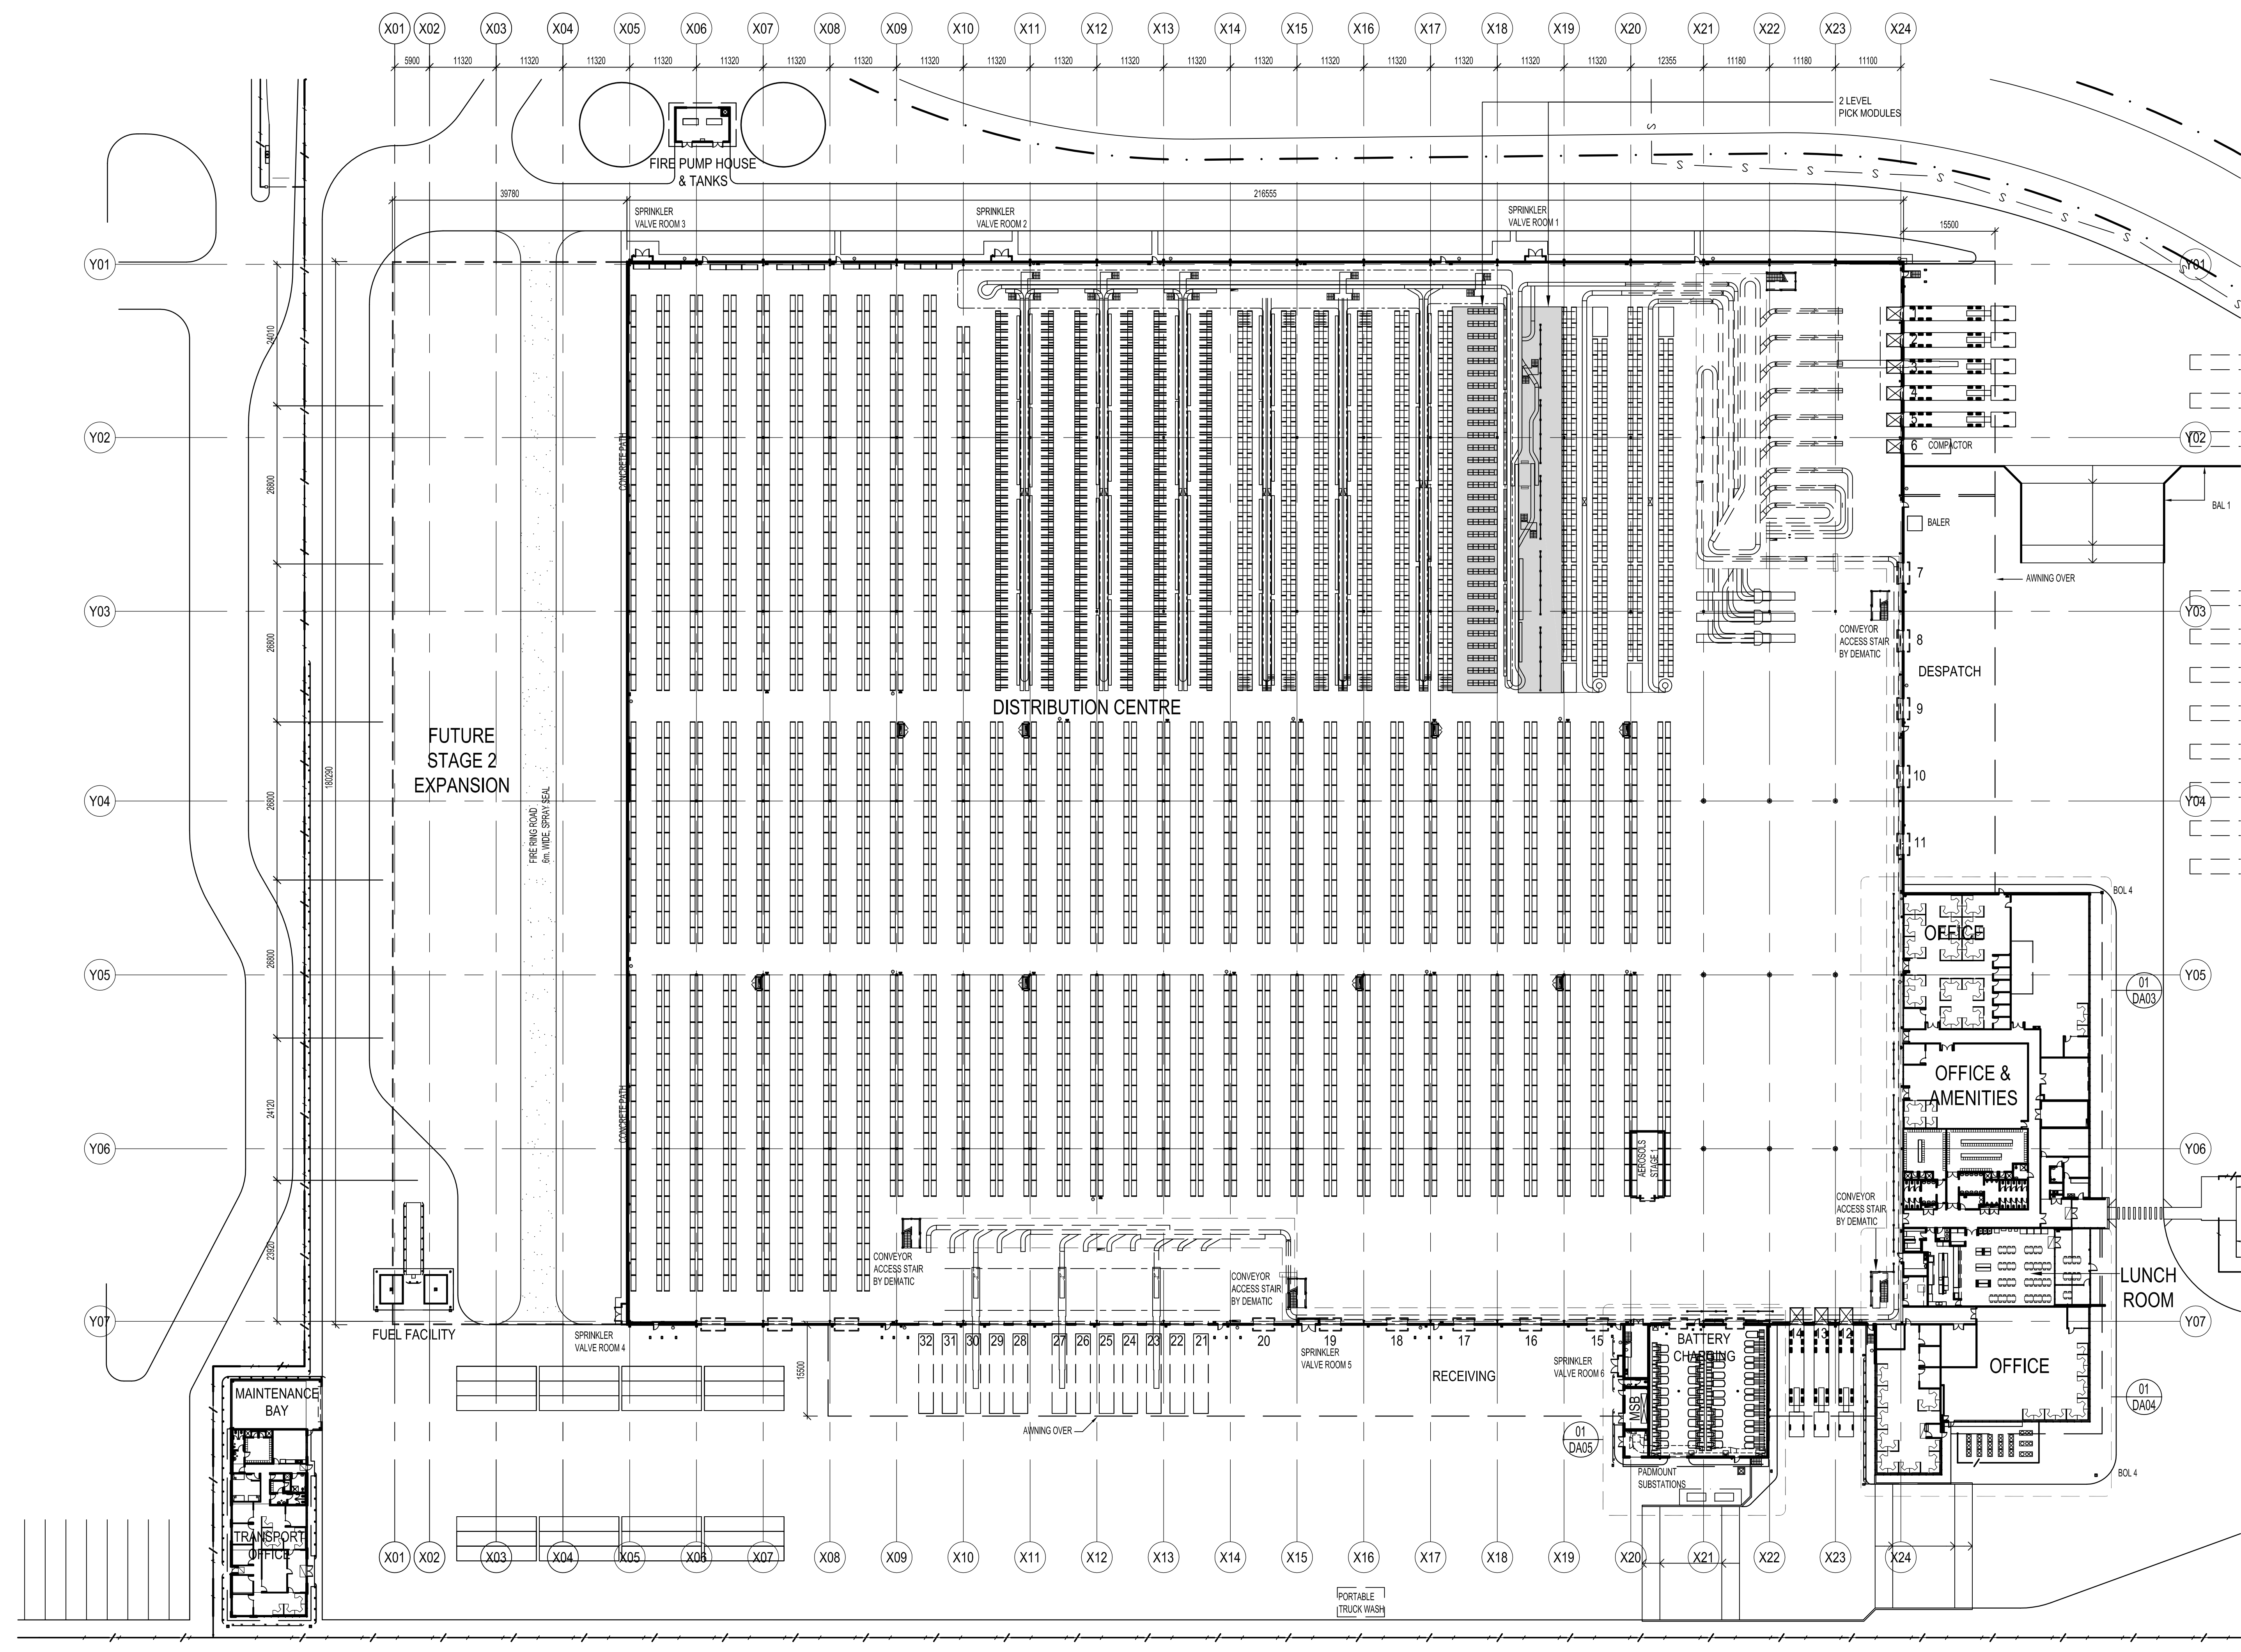

01 FLOOR PLAN

C	05-02-10	STRUCTURE ALTERED AS PER COSTIN ROE DRAWINGS FZ SK01-SK04, DATED 27-01-10, SITE ALTERED BASED ON ADV. JOHNSON DRAWING SK 008E, DATED 04-02-10, ROAD, TRUCKWASH & PADMOUNTS RELOCATED	FZ
B	14-01-10	FUEL FACILITY ADDED, WATER TANKS REMOVED	FZ
A	10-12-09	NEW DRAWING ISSUED FOR DA PURPOSES	MR
REV.	DATE	AMENDMENT	SIGNED
CLIENT			
Mirvac Projects Pty. Ltd ABN 72 001 089 245			
Level 26, 80 Margaret St. Sydney, NSW, 2000 tel. 02 9580 8000 fax. 02 9580 8181			



PROJECT
**DICK SMITH
DISTRIBUTION CENTRE
HOXTON PARK NSW**

ARCHITECT
MNIA ARCHITECTS
Level 4, 8 Help Street
PO Box 1212
Chatswood NSW 2067
Telephone (02) 9495 6400
Facsimile (02) 9495 6444
mail@mnia.com.au

STRUCTURAL & CIVIL ENGINEERS
COSTIN ROE CONSULTING PTY LTD
Suite 310, 55 Harrington St, The Rocks Sydney NSW 1220
Tel: (02) 9251 7699 Fax: (02) 9241 3731

CONSULTING SERVICES ENGINEERS
BECA PTY LTD
Suite 6, Level 3, 9 George Street Parramatta NSW 2150
Tel: (02) 9691 6773 Fax: (02) 9633 9477

MATERIALS HANDLING SYSTEM
DEMATIC PTY LTD
24 Narraberg Way Belrose NSW 2085
Tel: (02) 9486 5555 Fax: (02) 9486 5511

SECURITY CONSULTANT
INTEGRITY
Unit 8, 287 Victoria Road, Rydalmere NSW 2116
Tel: 1300 366 488 Fax: 1300 664 682

TITLE
FLOOR PLAN

DATE	07.12.09	PROJECT No.	STATUS
SCALE	1:500 (B1)	0931	AR/DA
DRAWN	MR		
CHECKED		DWG No.	REV No.
APPROVED		DA02	/C