



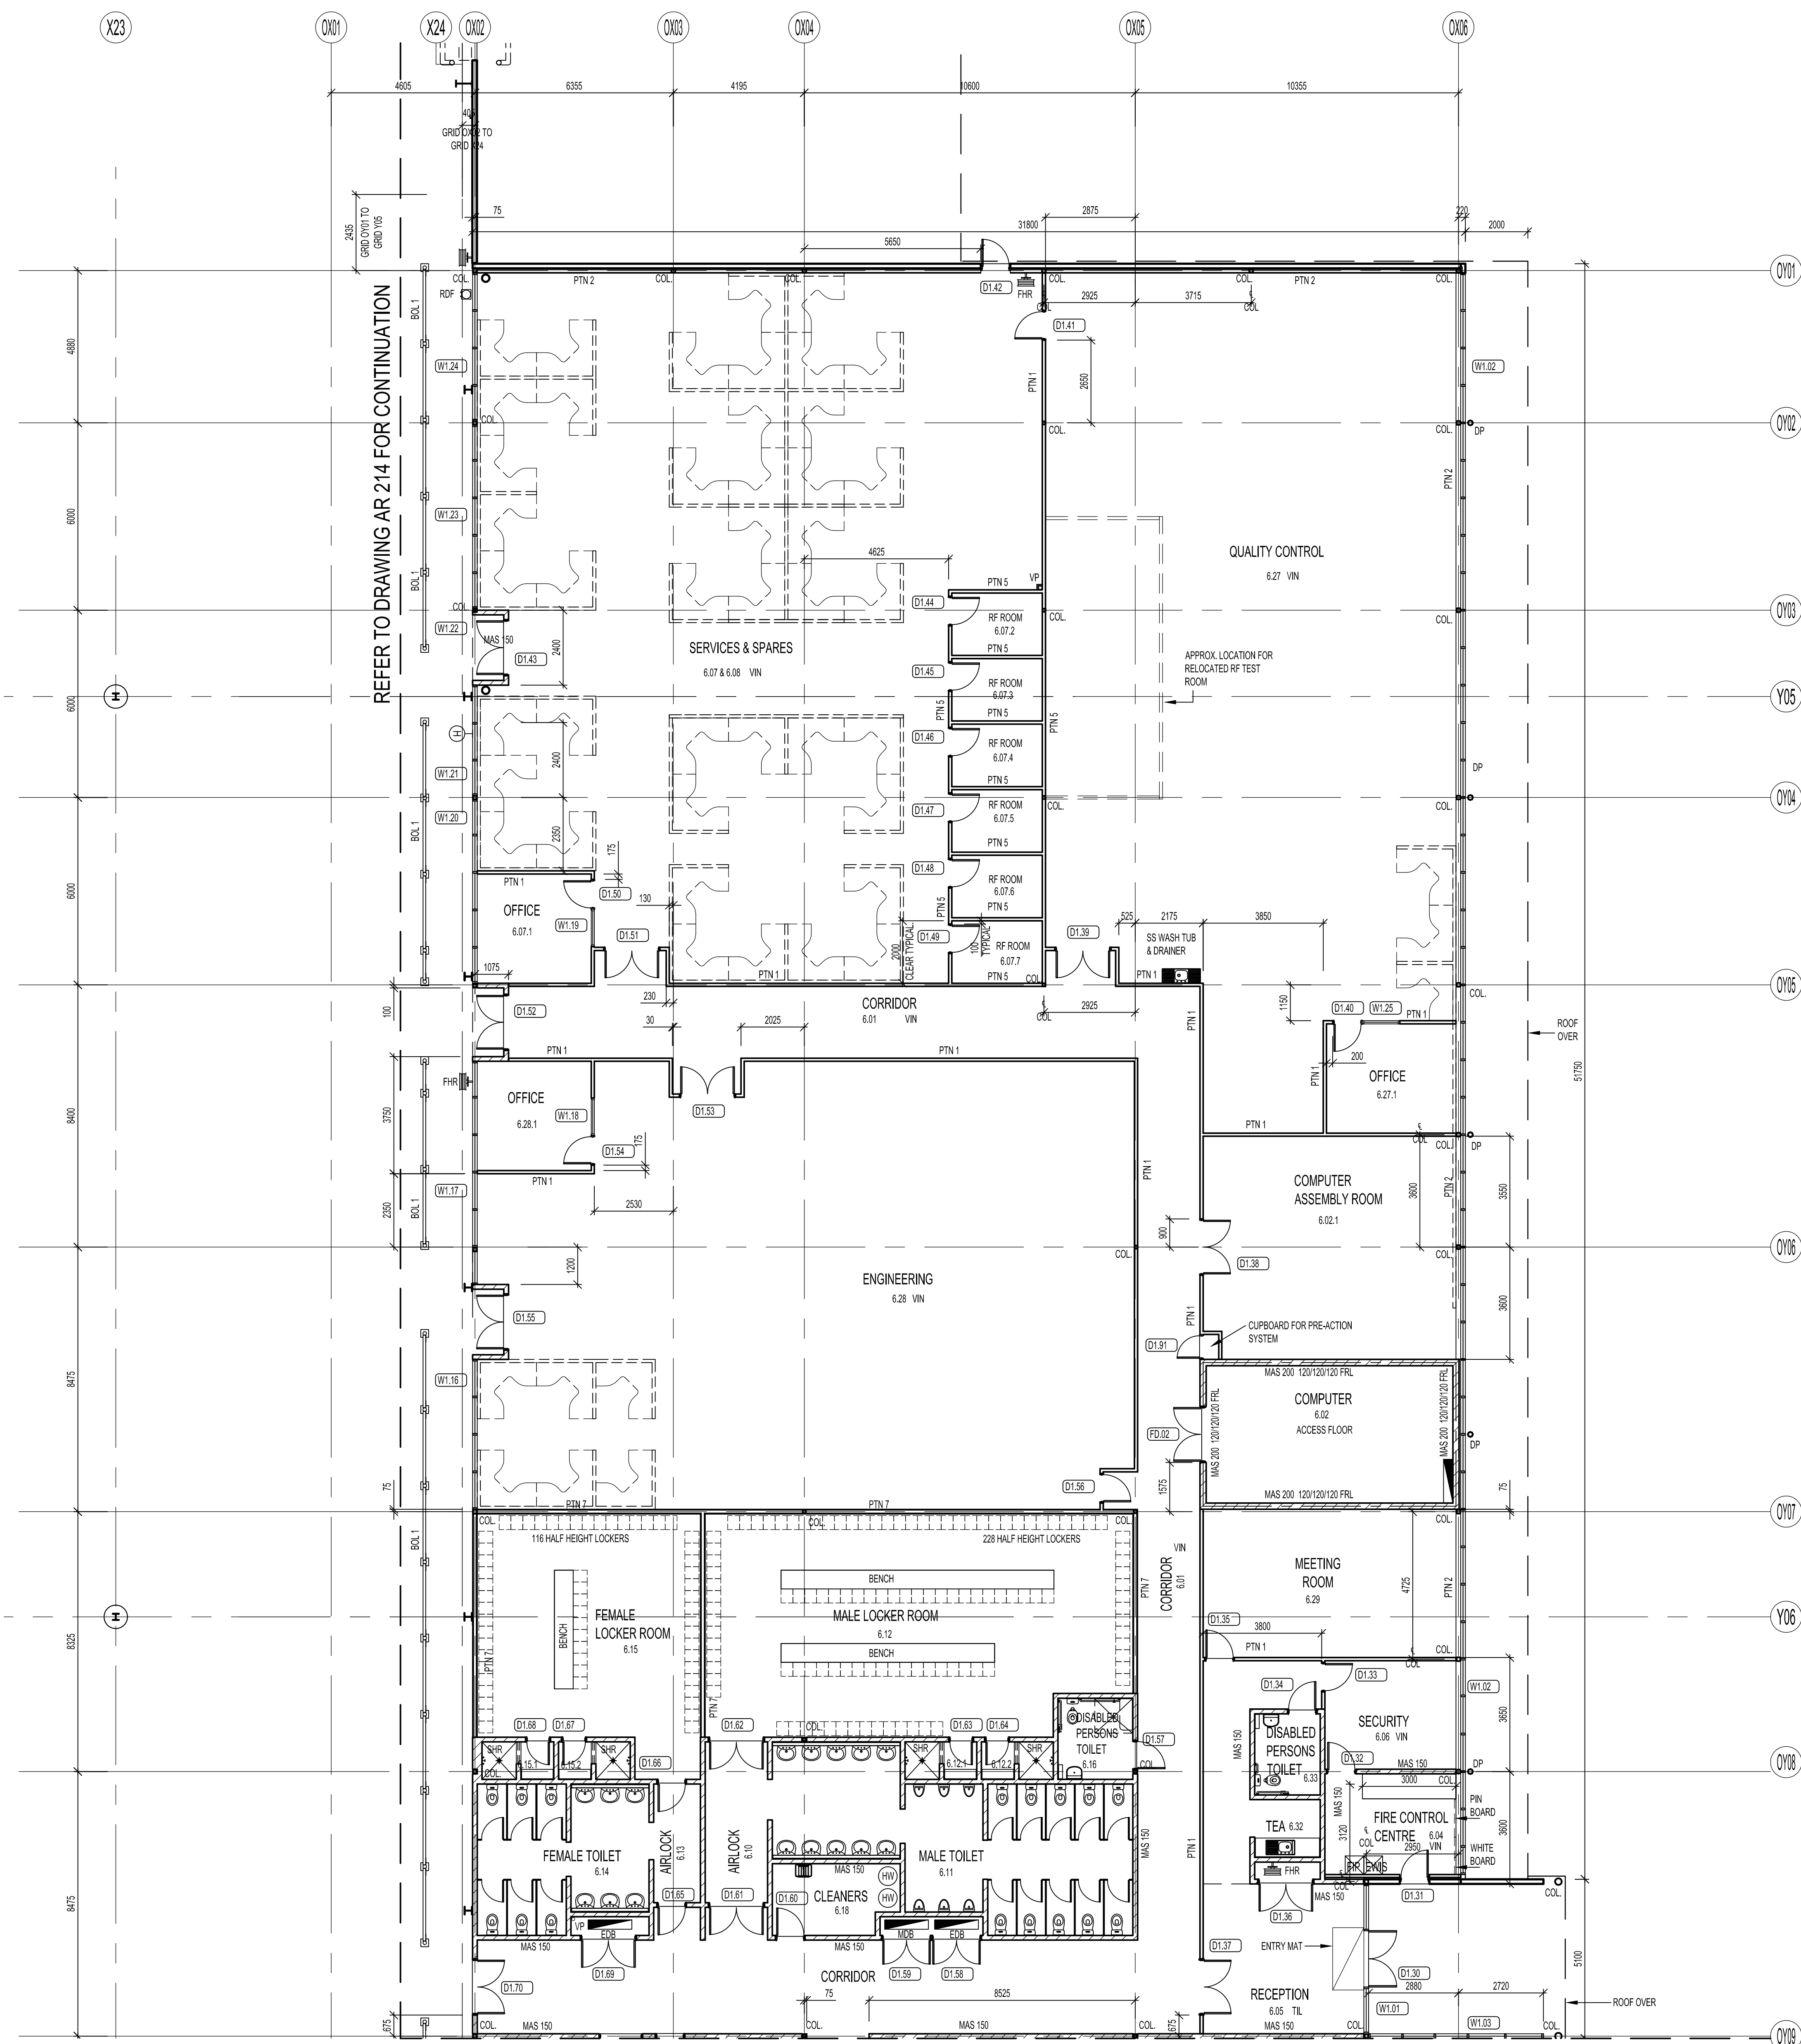

01 OFFICE PART FLOOR PLAN

REFER TO DWG AR/DA04 FOR CONTINUATION

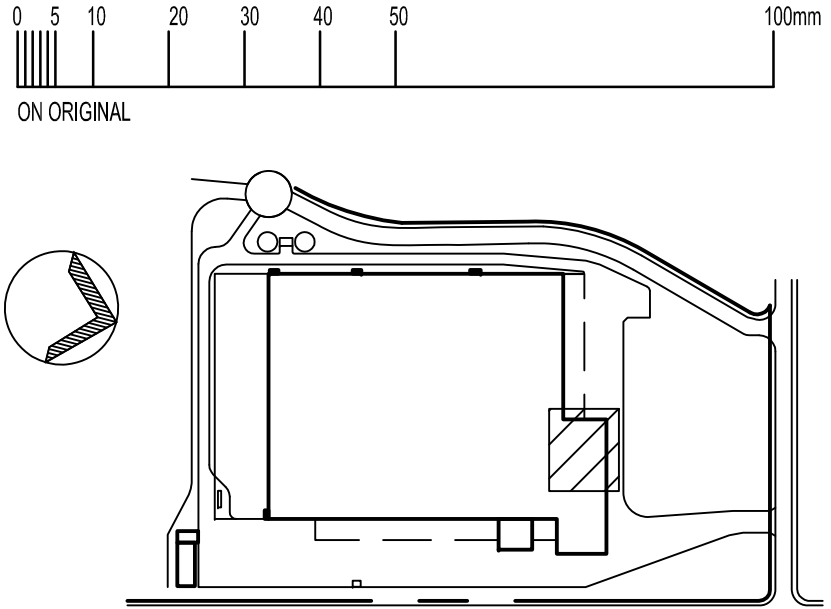

KEY PLAN

THE PROPERTY IN THIS DRAWING AND IN THE CONCEPTS REMAIN WITH MNIA ARCHITECTS PTY LTD. ANY UNAUTHORISED USE OF THIS DRAWING WHETHER AS THE WHOLE OR PART MAY RENDER THE USER LIABLE IN AN ACTION FOR DAMAGES. CONSEQUENTIAL DAMAGES ARISING FROM UNWARRANTED OR UNAUTHORISED USE SHALL NOT RENDER MNIA ARCHITECTS PTY LTD LIABLE.

DIMENSIONS MUST NOT BE SCALED FROM DRAWINGS.

ALL DIMENSIONS TO BE CONFIRMED ON SITE PRIOR TO THE COMMENCEMENT OF ANY WORK.

LEGEND

120 / 120 / 120 FIRE RATED MASONRY

C	05-02-10	STRUCTURE ALTERED AS PER COSTIN ROE DRAWINGS FZ
B	14-01-10	NEW DRAWING PROMOTED FROM 0801 AR/DO 280A FZ
REV.	DATE	AMENDMENT
		SIGNED

CLIENT

Mirvac Projects Pty Ltd
ABN 72 001 069 245

Level 26, 80 Margaret St,
Sydney NSW, 2000
tel. 02 9880 8000
fax. 02 9880 8181



PROJECT

**DICK SMITH
DISTRIBUTION CENTRE
HOXTON PARK NSW**

ARCHITECT

MNIA ARCHITECTS

Level 4, 8 Help Street
PO Box 1212
Chatswood NSW 2067

Telephone (02) 9495 6400
Facsimile (02) 9495 6444
mail@mnia.com.au

STRUCTURAL & CIVIL ENGINEERS

COSTIN ROE CONSULTING PTY LTD
Suite 310, 55 Harrington St, The Rocks Sydney NSW 1220
Tel: (02) 9251 7899 Fax: (02) 9241 3731

CONSULTING SERVICES ENGINEERS

BECA PTY LTD
Suite 6, Level 3, 9 George Street Parramatta NSW 2150
Tel: (02) 9891 6773 Fax: (02) 9633 9477

MATERIALS HANDLING SYSTEM

DEMATIC PTY LTD
24 Naraberg Way Belrose NSW 2085
Tel: (02) 9486 5555 Fax: (02) 9486 5511

SECURITY CONSULTANT

INTEGRITY
Unit 8, 287 Victoria Road, Rydalmere NSW 2116
Tel: 1300 368 488 Fax: 1300 864 882

TITLE			
OFFICE PART FLOOR PLAN SHEET 1			
DATE	10-12-07	PROJECT NO.	0931
SCALE	1:100 (B1)	STATUS	AR/DA
DRAWN	MR	DWG NO.	
CHECKED		REV NO.	
APPROVED			DA03 /C

