


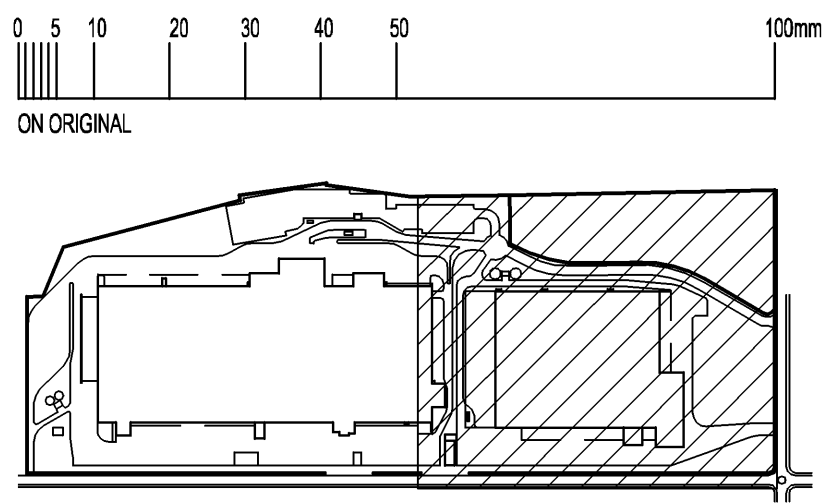


KEY PLAN

THE PROPERTY IN THIS DRAWING AND IN THE CONCEPTS REMAIN WITH MNIA ARCHITECTS PTY LTD. ANY UNAUTHORISED USE OF THIS DRAWING WHETHER AS THE WHOLE OR PART MAY RENDER THE USER LIABLE IN AN ACTION FOR DAMAGES. CONSEQUENTIAL DAMAGES ARISING FROM UNWARRANTED OR UNAUTHORISED USE SHALL NOT RENDER MNIA ARCHITECTS PTY LTD LIABLE.

DIMENSIONS MUST NOT BE SCALED FROM DRAWINGS.
ALL DIMENSIONS TO BE CONFIRMED ON SITE PRIOR TO THE COMMENCEMENT OF ANY WORK.

NOTE:
EXISTING SITE BASED ON ADW JOHNSON
DRAWING SK 009/G, DATED 11-02-10

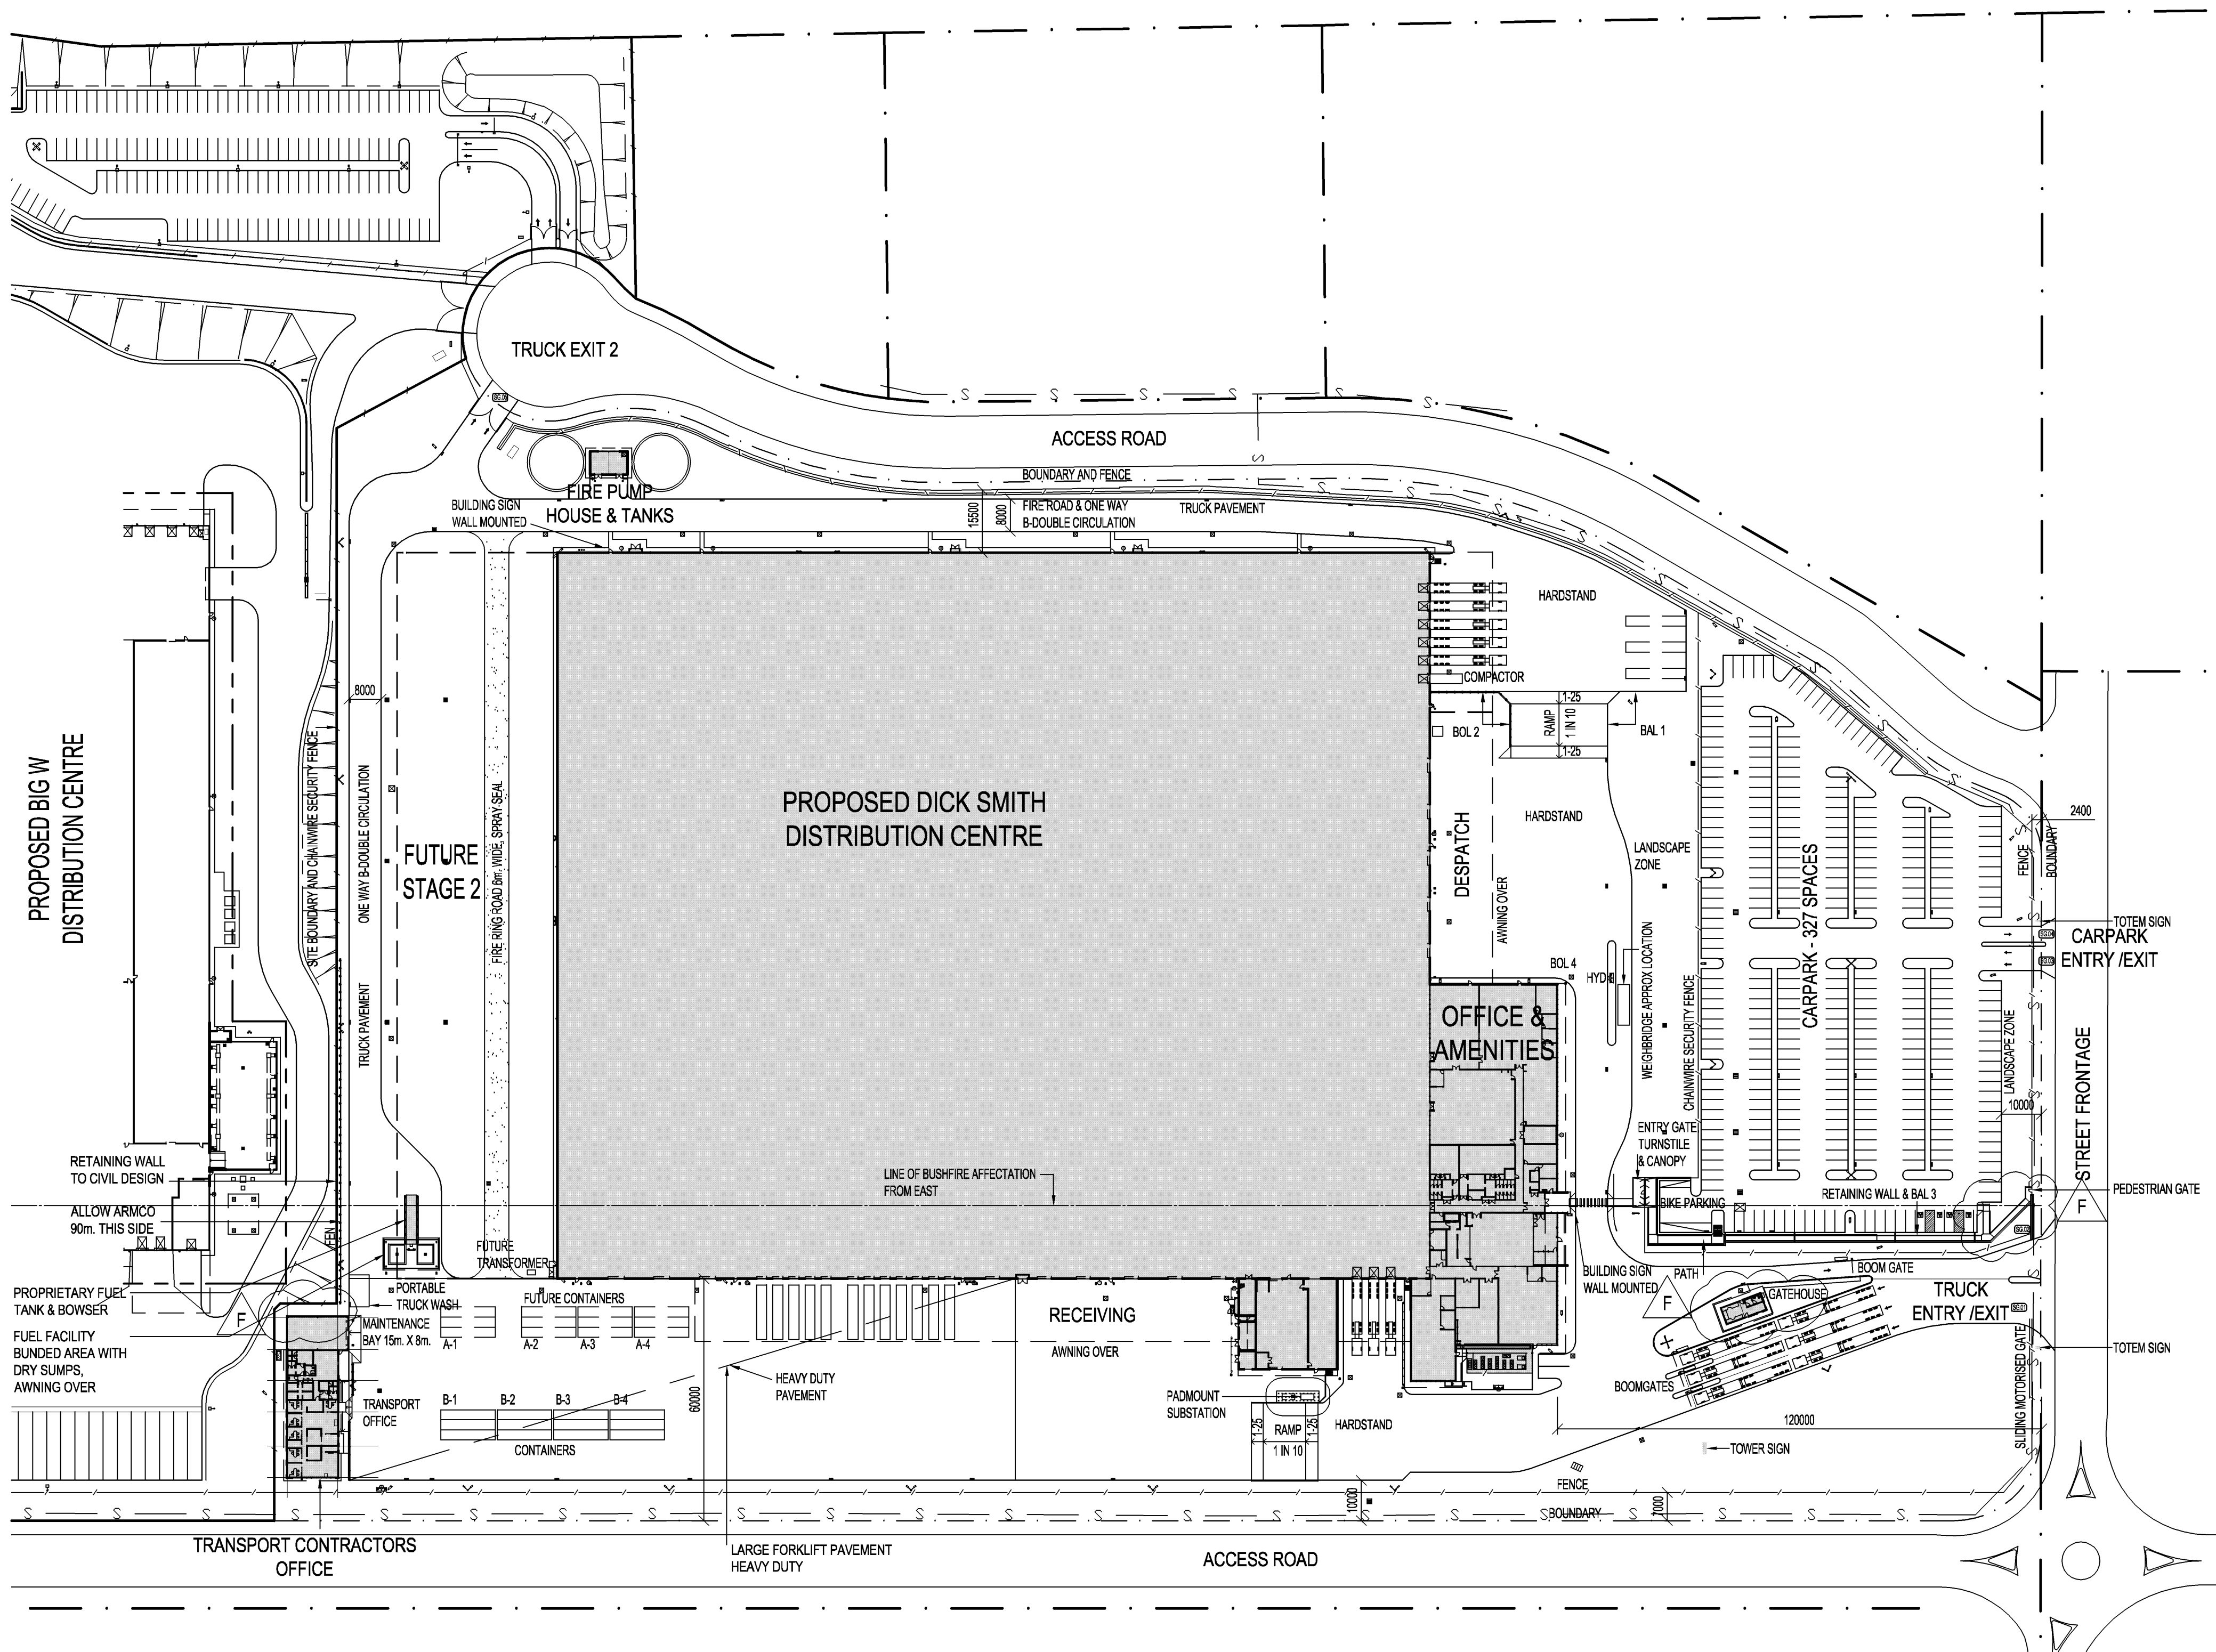

01 SITE PLAN

F	11-10-10	ADJUSTMENT TO BOUNDARY, DRIVEWAY, & GATEHOUSE. AREA TABLE DELETED	GL
E	21-09-10	GATEHOUSE & WEIGHBRIDGE ADDED AS PER WOW INSTRUCTION. AREAS AMENDED. DISABLED PARKING, PARKING SPACES, PATHS & STAIR ADDED. BOUNDARY ALTERED	FZ
D	15-02-10	TRUCK ENTRY/EXIT & ROUNDABOUT ALTERED BASED ON ADW JOHNSON DRAWING SK 009/G, DATED 11-02-10	FZ
C	05-02-10	SITE ALTERED BASED ON ADW JOHNSON DRAWING SK 009/E, DATED 04-02-10, ROAD, TRUCK WASH & PADMOUNTS RELOCATED, SITE AREA & PARKING ALTERED	FZ
B	14-01-10	FUEL FACILITY ADDED, WATER TANKS REMOVED	FZ
A	10-12-09	NEW DRAWING ISSUED FOR DA PURPOSES	MR

REV.	DATE	AMENDMENT	SIGNED
CLIENT			
Mirvac Projects Pty. Ltd ASN 12 061 089 245 Level 26, 80 Margaret St Sydney, NSW 2000 Tel: 02 9680 8000 Fax: 02 9680 8181			



PROJECT
**DICK SMITH
DISTRIBUTION CENTRE
HOXTON PARK NSW**

ARCHITECT
MNIA ARCHITECTS
Level 4, 8 Help Street
PO Box 1212
Chatswood NSW 2067
Telephone (02) 9495 6400
Facsimile (02) 9495 6444
mail@mnia.com.au

STRUCTURAL & CIVIL ENGINEERS
COSTIN ROE CONSULTING PTY LTD
Suite 310, 55 Harrington St, The Rocks Sydney NSW 1220
Tel: (02) 9251 7899 Fax: (02) 9241 3731

CONSULTING SERVICES ENGINEERS
BECA PTY LTD
Suite 6, Level 3, 9 George Street Parramatta NSW 2150
Tel: (02) 9891 6773 Fax: (02) 9633 9477

MATERIALS HANDLING SYSTEM
DEMATIC PTY LTD
24 Narraberg Way Belrose NSW 2085
Tel: (02) 9496 5555 Fax: (02) 9496 5511

SECURITY CONSULTANT
INTEGRITY
Unit 8, 287 Victoria Road, Rydalmere NSW 2116
Tel: 1300 366 468 Fax: 1300 664 682

TITLE			
SITE PLAN			
DATE	09-12-09	PROJECT No.	STATUS
SCALE	1:1000 (B1)	0931	AR/DA
DRAWN	MR	DWG No.	REV No.
CHECKED		DA01	/F
APPROVED			