
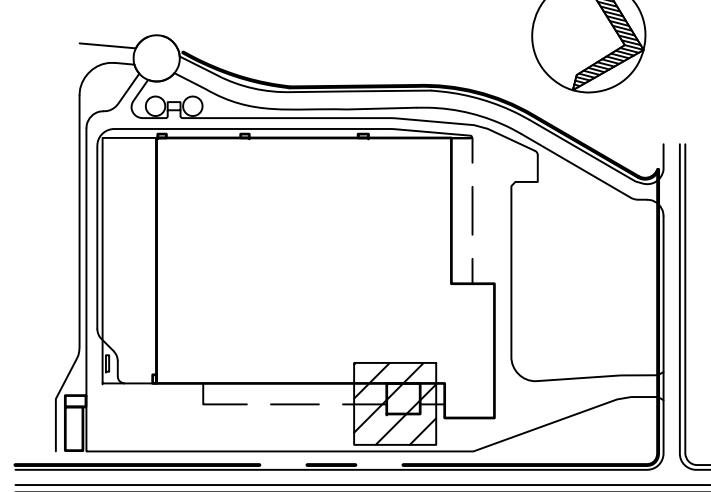


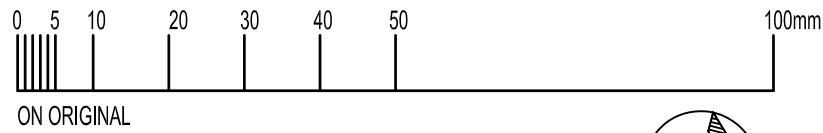


KEY PLAN


THE PROPERTY IN THIS DRAWING AND IN THE CONCEPTS REMAIN WITH MNIA ARCHITECTS PTY LTD. ANY UNAUTHORISED USE OF THIS DRAWING WHETHER AS THE WHOLE OR PART MAY RENDER THE USER LIABLE IN AN ACTION FOR DAMAGES. CONSEQUENTIAL DAMAGES ARISING FROM UNWARRANTED OR UNAUTHORISED USE SHALL NOT RENDER MNIA ARCHITECTS PTY LTD LIABLE.

DIMENSIONS MUST NOT BE SCALED FROM DRAWINGS.


ALL DIMENSIONS TO BE CONFIRMED ON SITE PRIOR TO THE COMMENCEMENT OF ANY WORK.

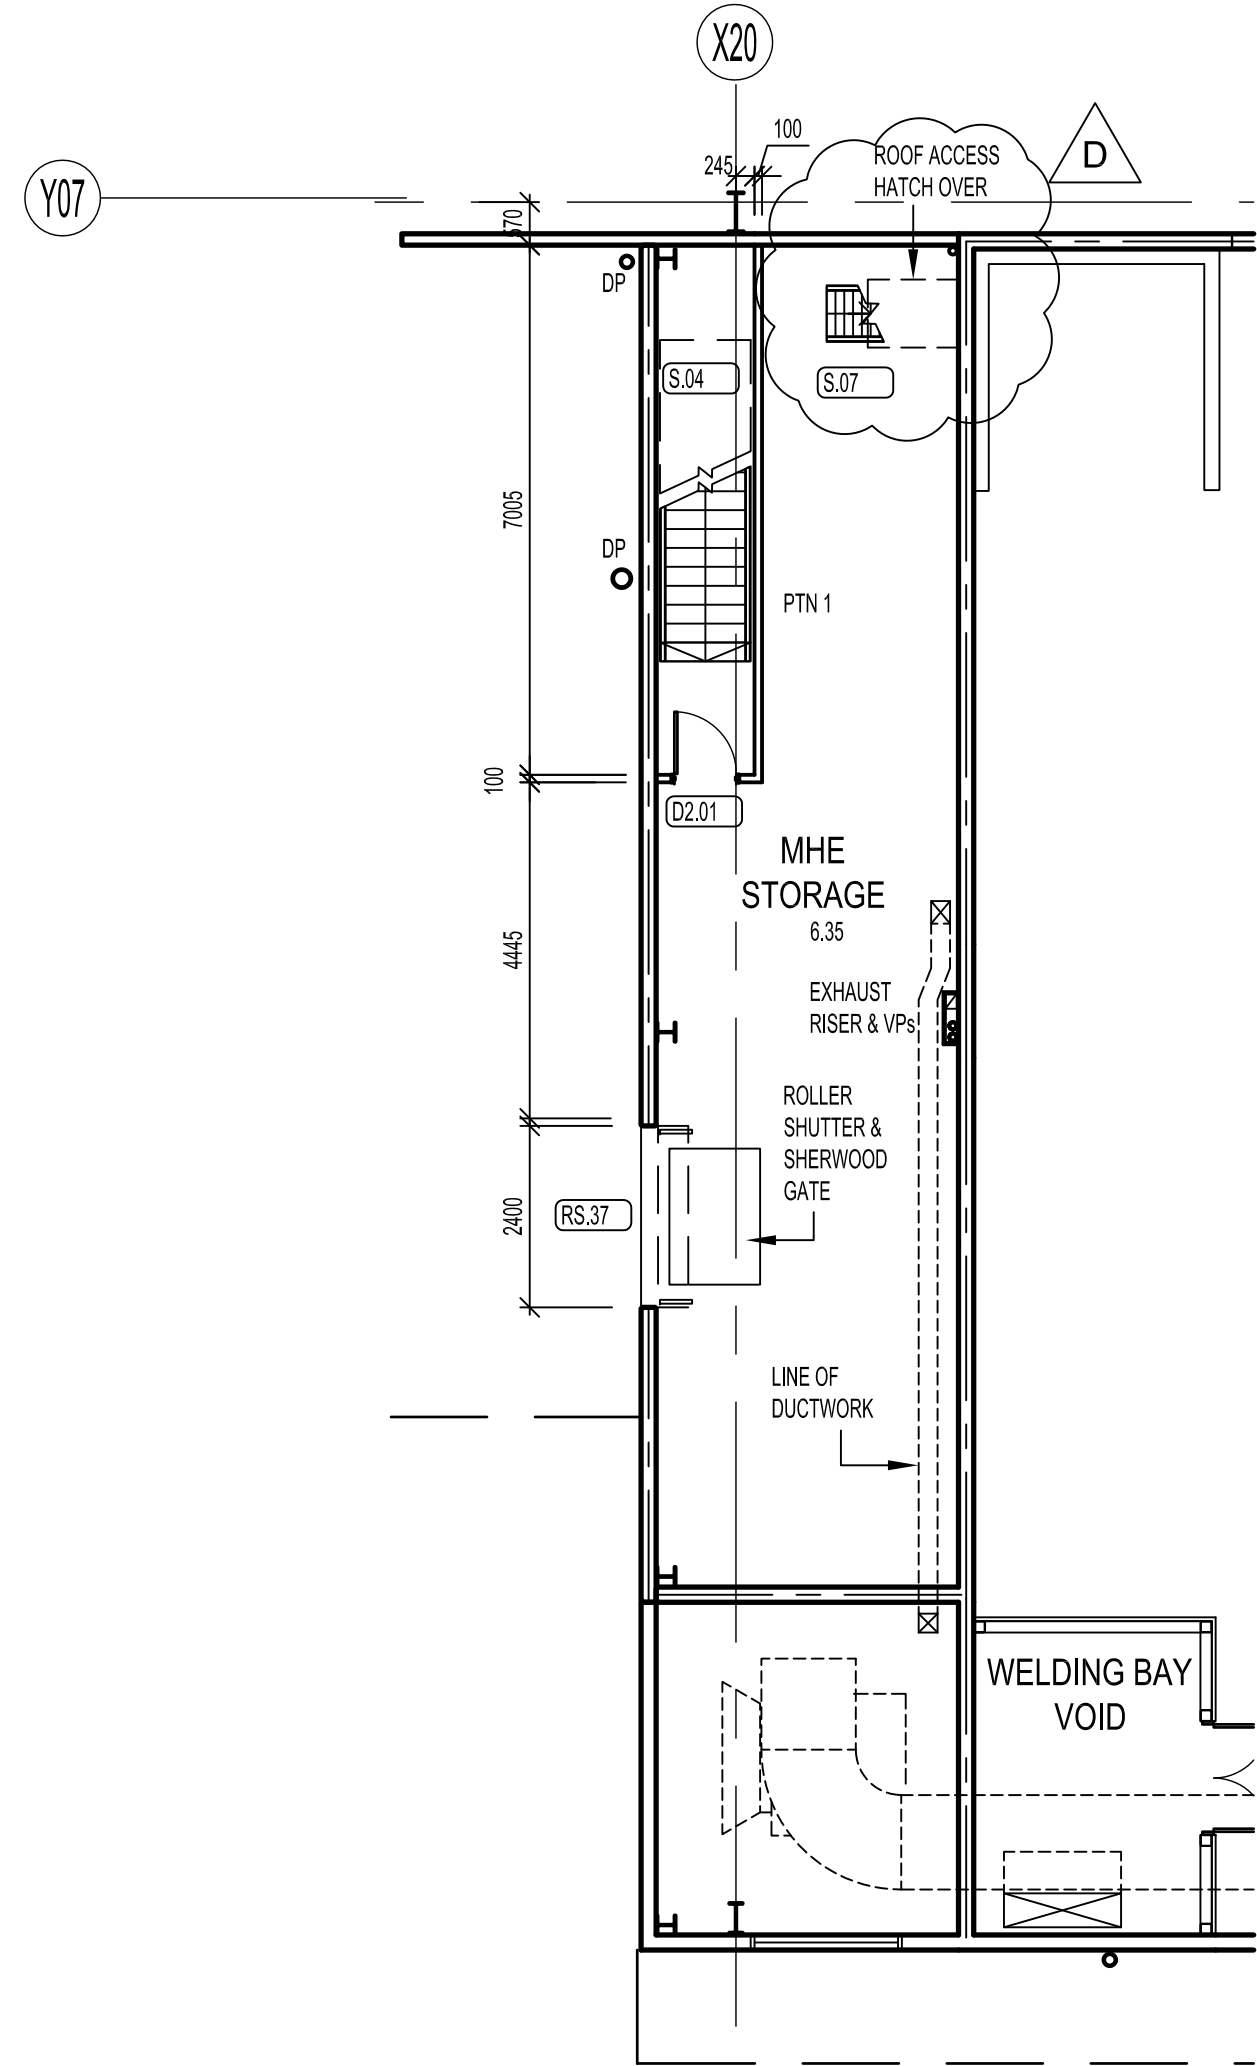

01 FLOOR PLAN LEVEL 2
STORAGE AREA

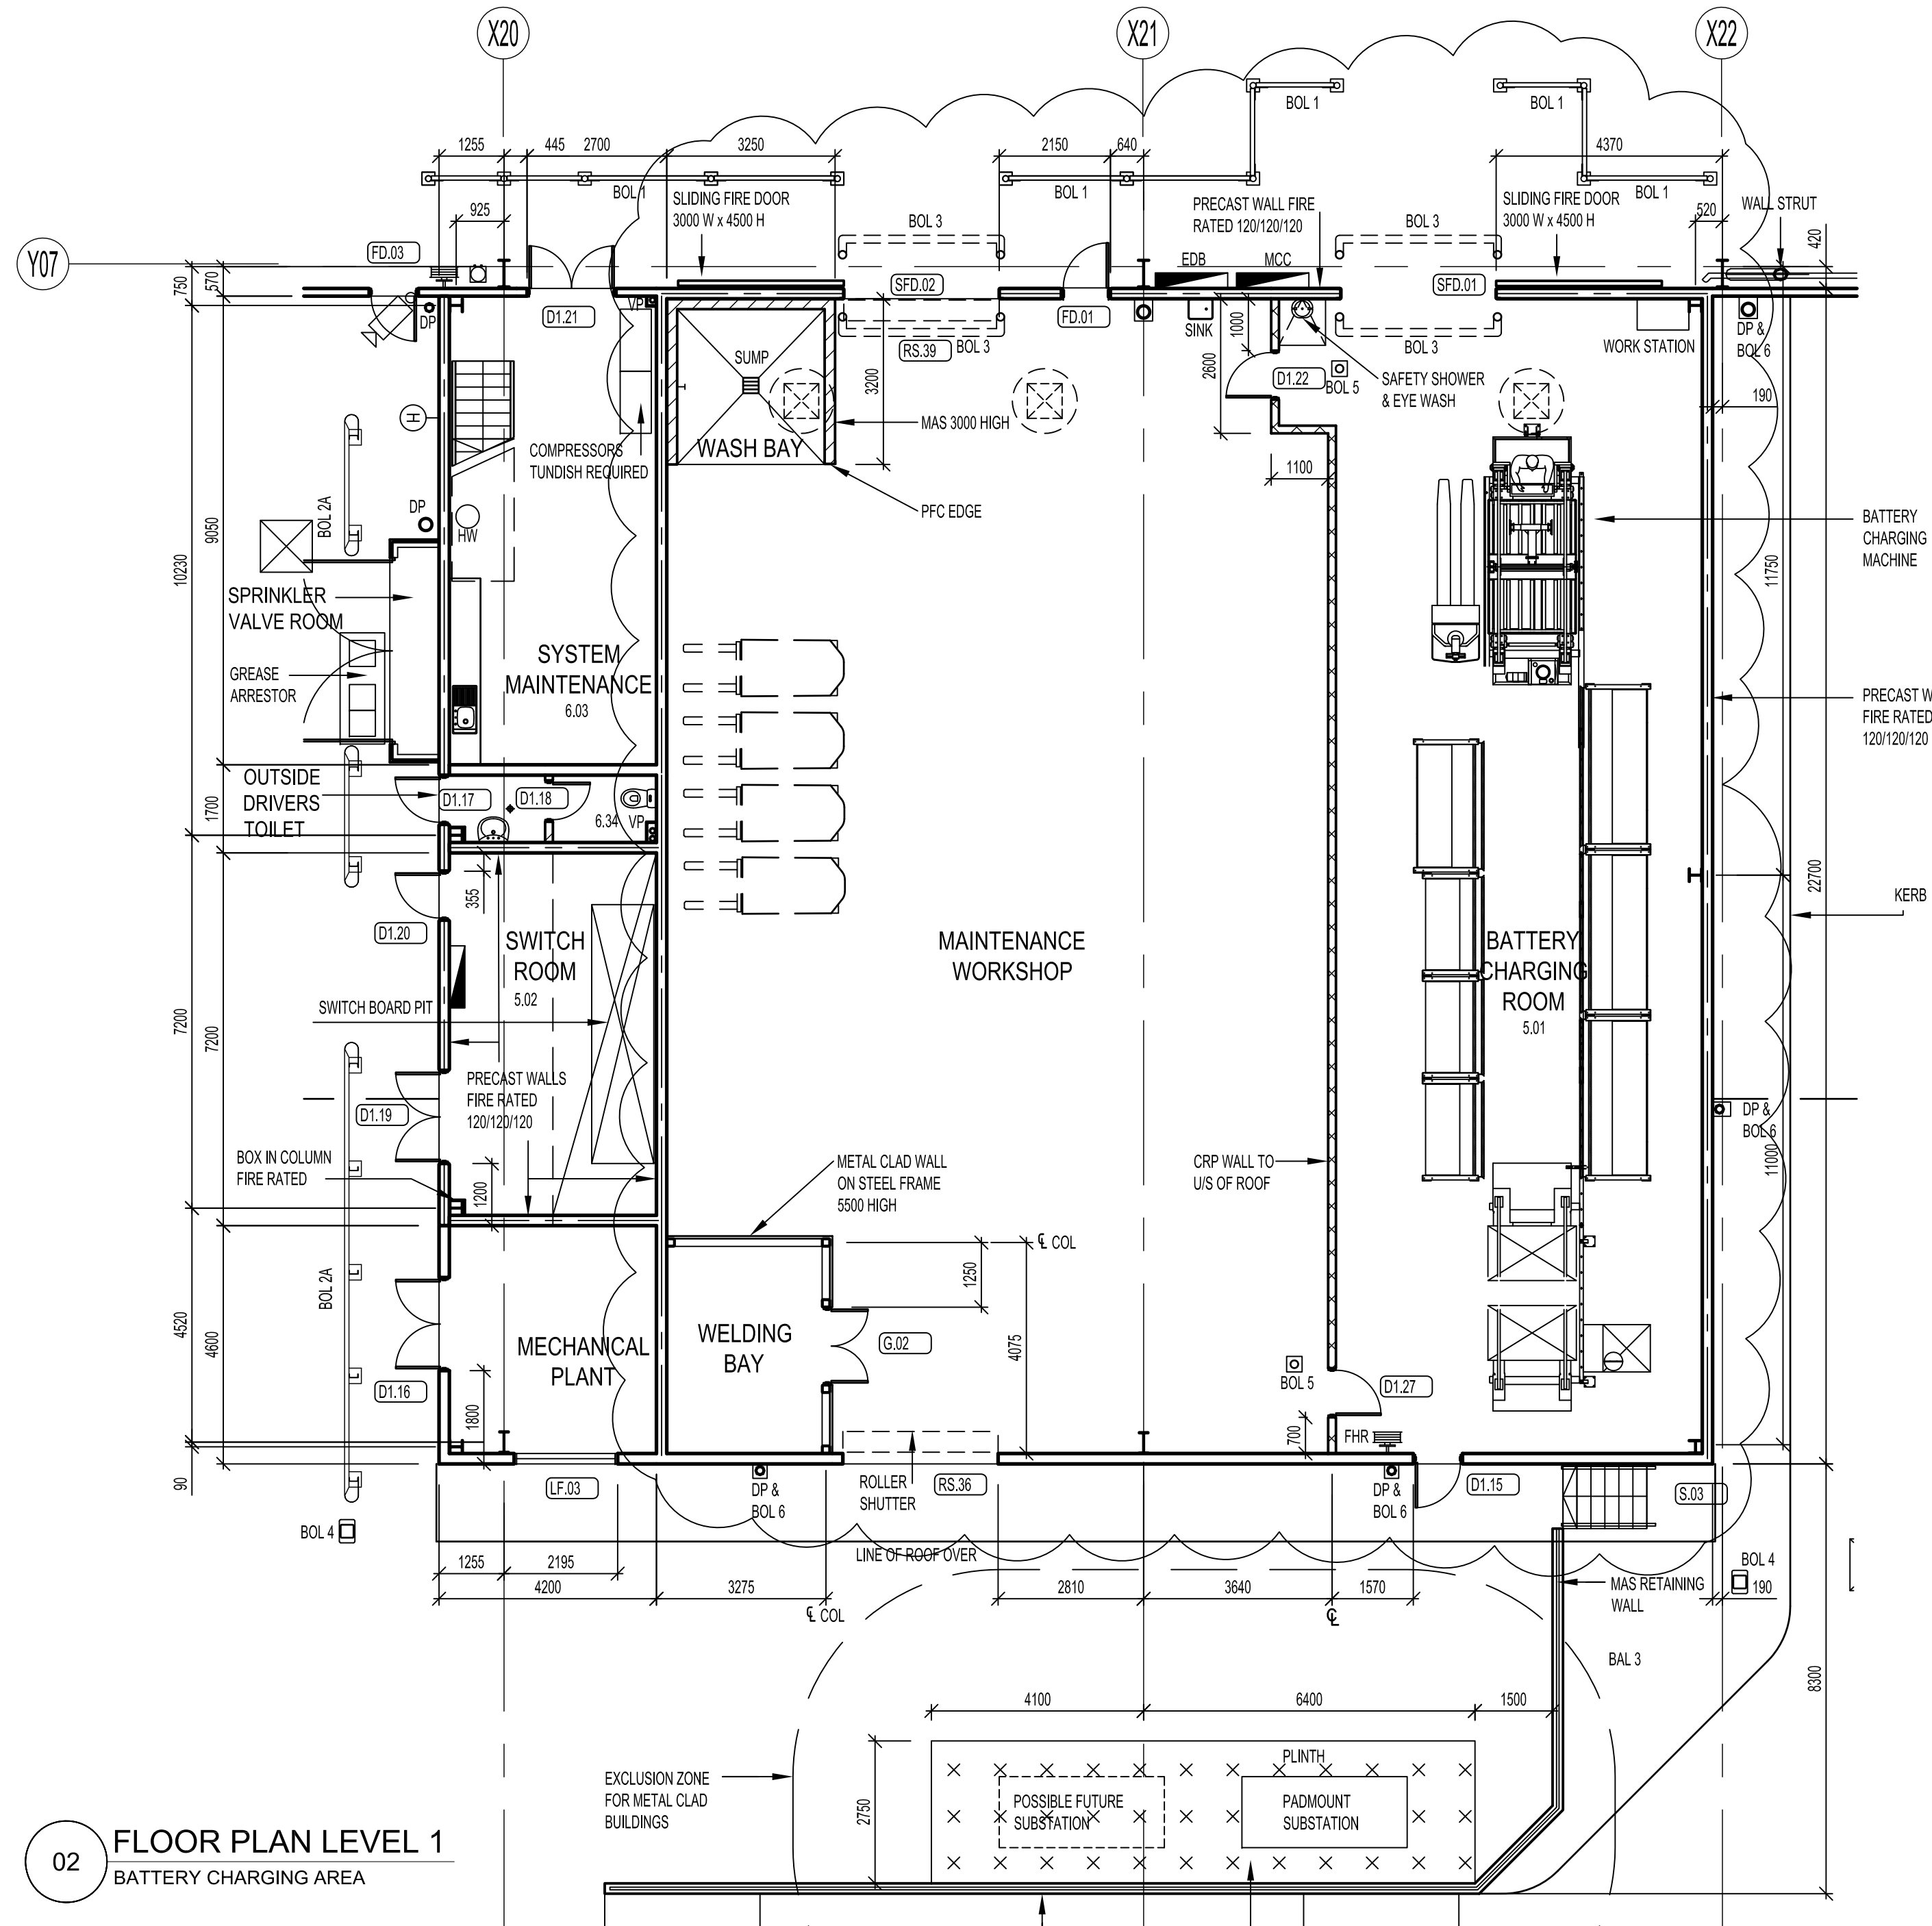

02 FLOOR PLAN LEVEL 1
BATTERY CHARGING AREA

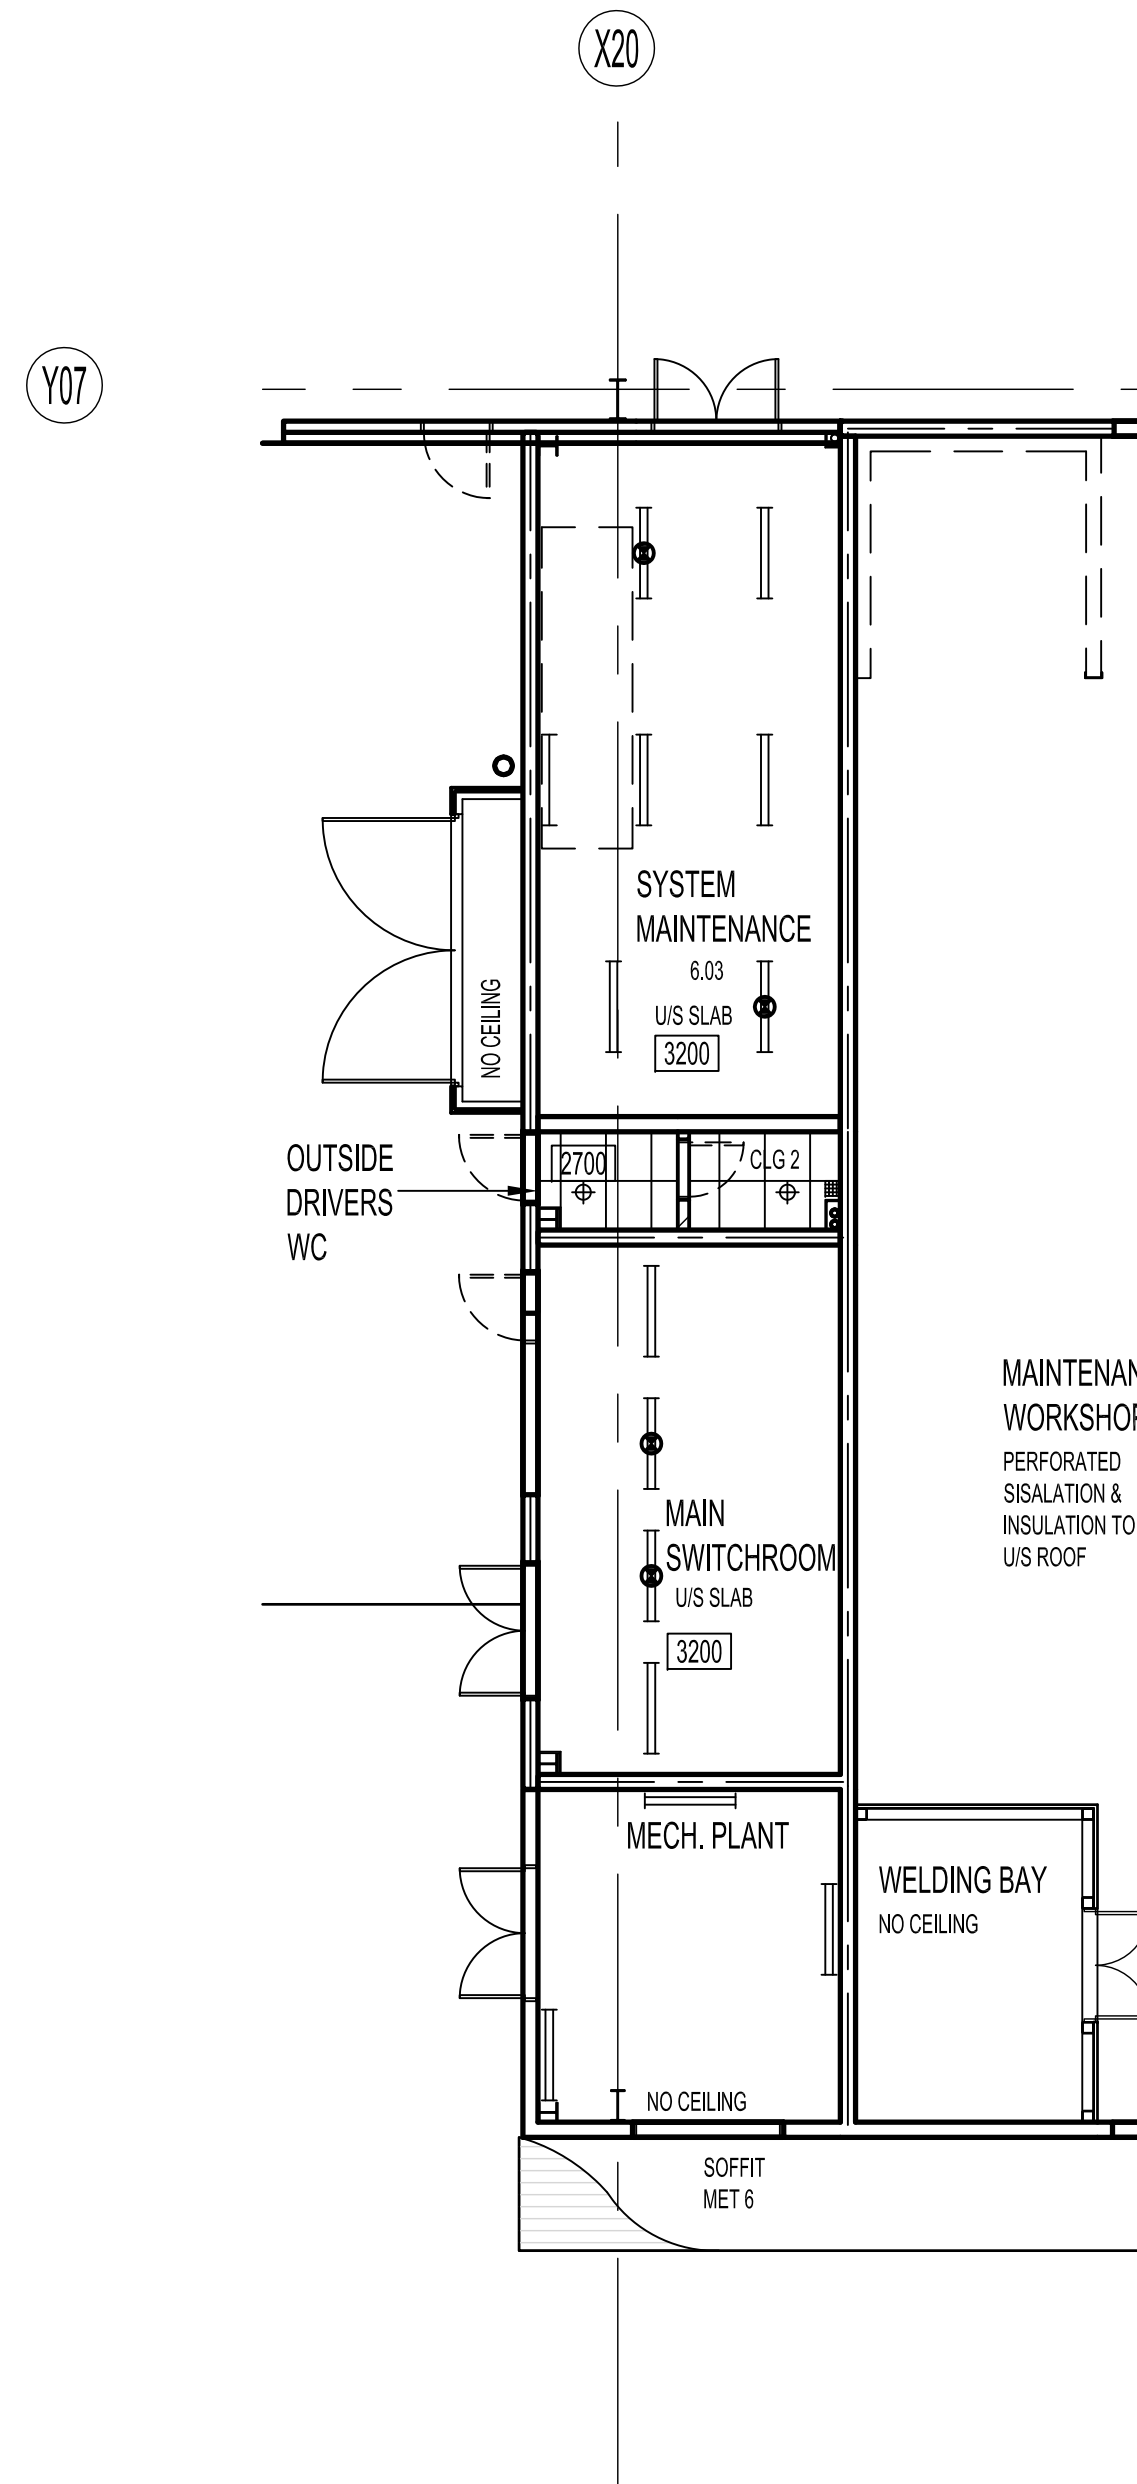

03 REFLECTED CEILING PLAN LEVEL 1
STORAGE AREA

D	21-09-10	BATTERY CHARGING ALTERED, MAINTENANCE	FZ
C	05-02-10	SUBSTATIONS ADDED	FZ
B	14-01-10	NEW DRAWING, PROMOTED FROM 0901 ARDD 290A	FZ
REV.	DATE	AMENDMENT	SIGNED

CLIENT
Mirvac Projects Pty. Ltd
ABN 72 001 089 245
Level 26, 80 Margaret St.
Sydney, NSW, 2000
tel. 02 9080 8000
fax. 02 9080 8181



PROJECT
**DICK SMITH
DISTRIBUTION CENTRE
HOXTON PARK NSW**

ARCHITECT
MNIA ARCHITECTS
Level 4, 8 Help Street
PO Box 1212
Chatswood NSW 2067
Telephone (02) 9495 6400
Facsimile (02) 9495 6444
mail@mnia.com.au

STRUCTURAL & CIVIL ENGINEERS
COSTIN ROE CONSULTING PTY LTD
Suite 310, 55 Harrington St, The Rocks Sydney NSW 1220
Tel: (02) 9251 7699 Fax: (02) 9241 3731

CONSULTING SERVICES ENGINEERS
BECA PTY LTD
Suite 6, Level 3, 9 George Street Parramatta NSW 2150
Tel: (02) 9691 6773 Fax: (02) 9633 9477

MATERIALS HANDLING SYSTEM
DEMATIC PTY LTD
24 Narraberg Way Belrose NSW 2085
Tel: (02) 9496 5535 Fax: (02) 9496 5511

SECURITY CONSULTANT
INTEGRITY
Unit 8, 287 Victoria Road, Rydalmere NSW 2116
Tel: 1300 366 488 Fax: 1300 664 682

TITLE
**BATTERY CHARGING AREA
PLANS**

DATE	16-12-09	PROJECT No.	0931	STATUS	AR/DA
SCALE	1:100 (B1)				
DRAWN	MR				
CHECKED		DWG No.		REV No.	
APPROVED			DA05	/D	

