




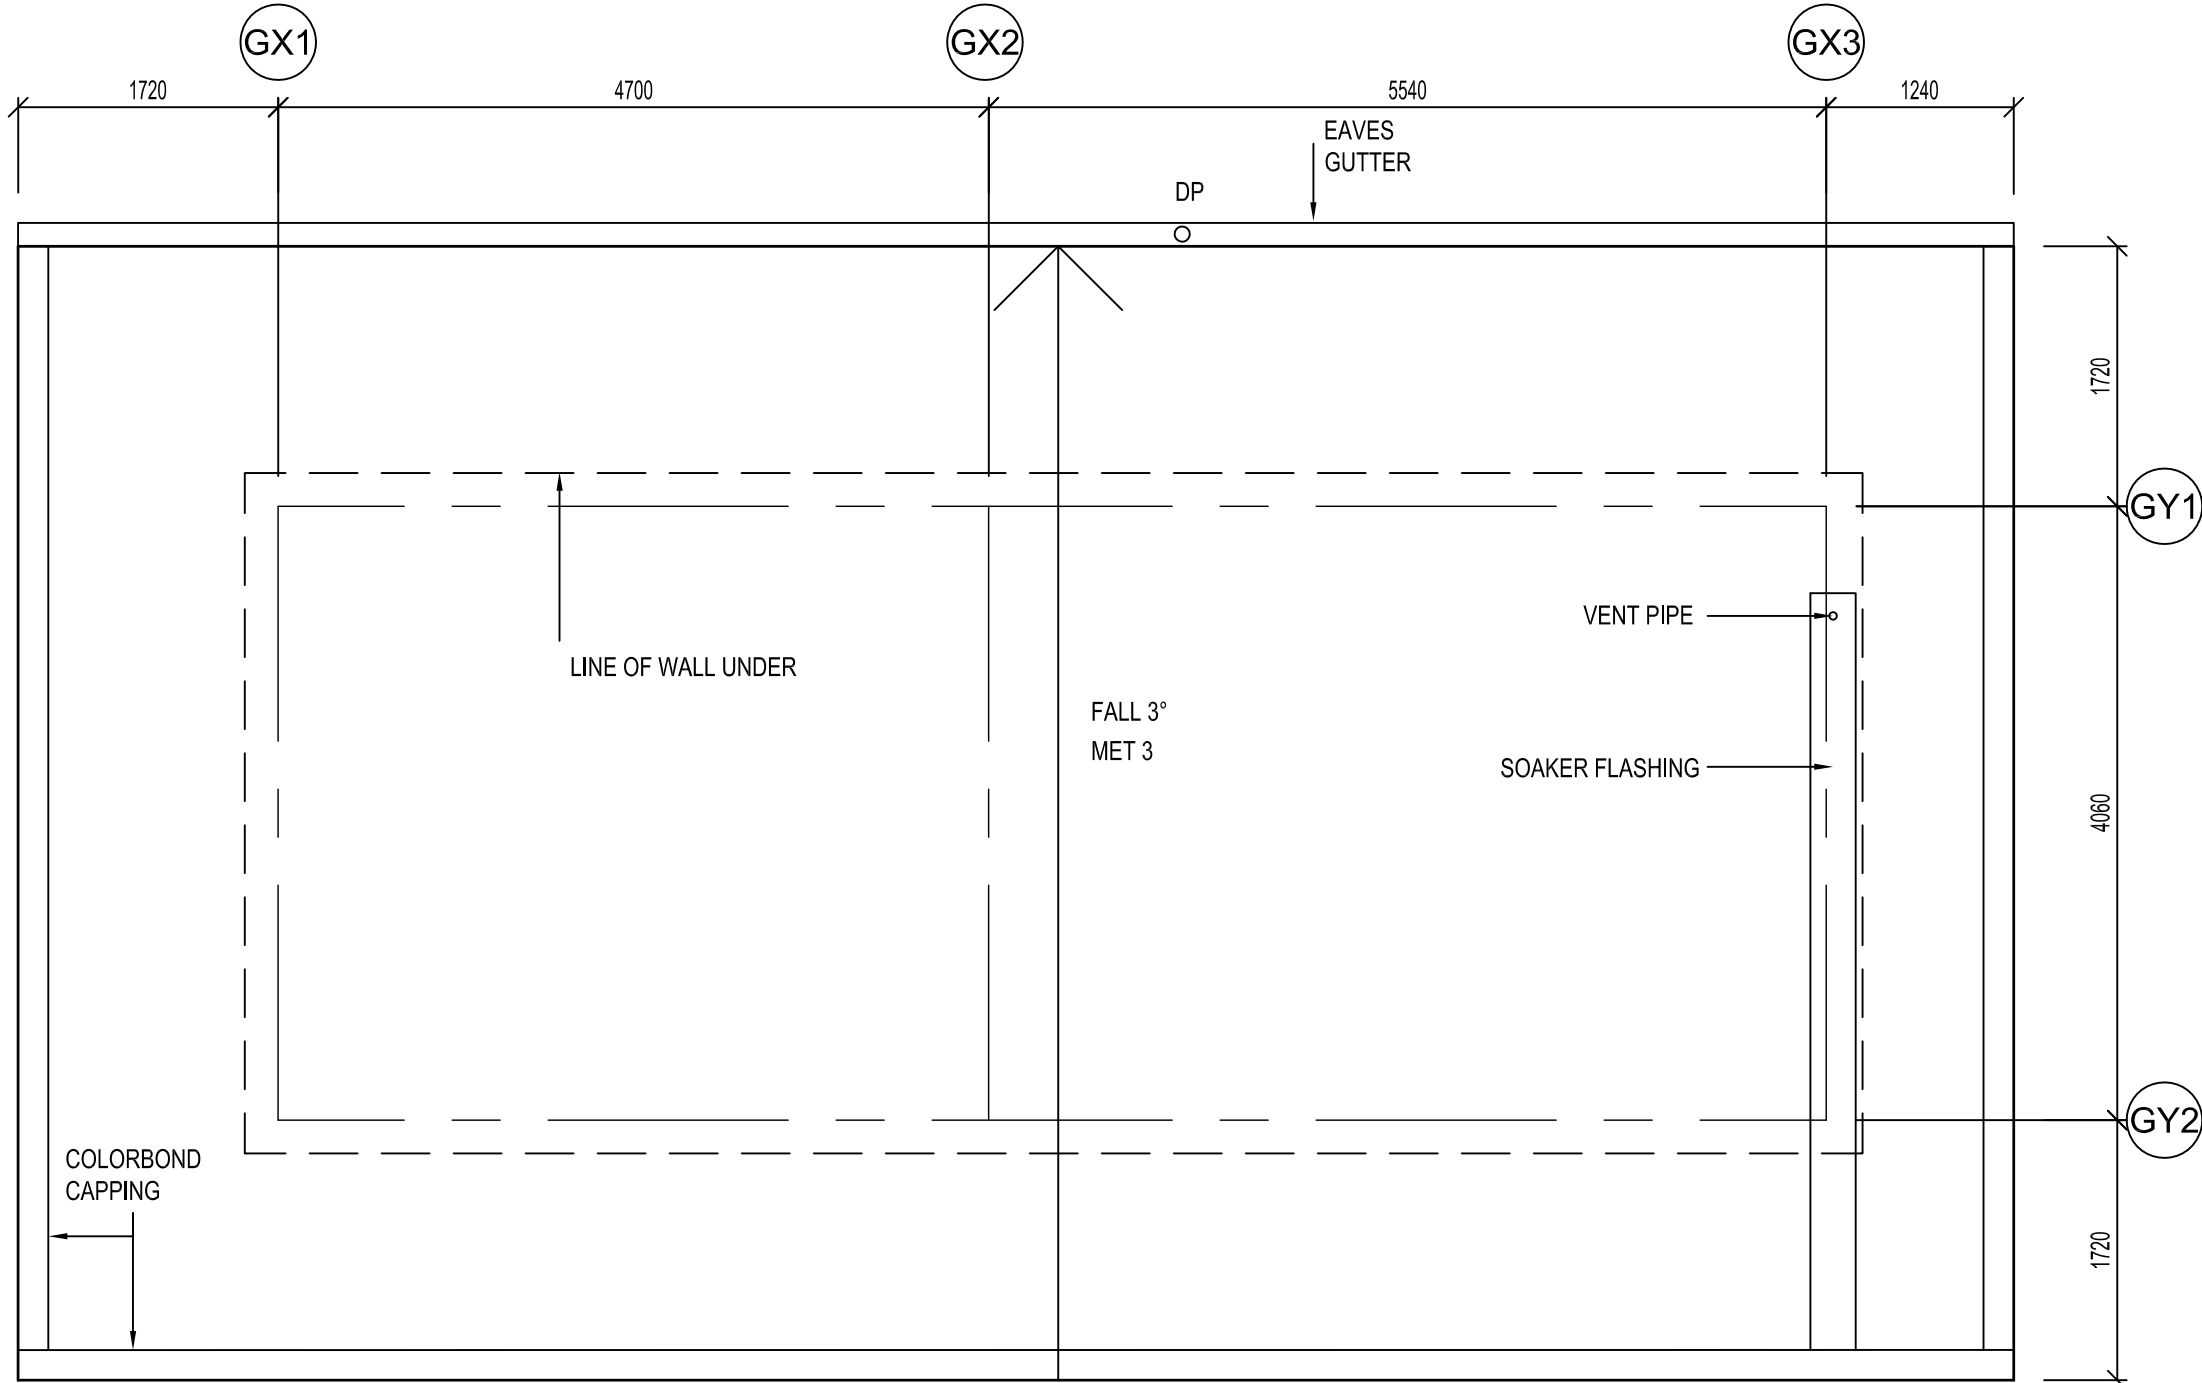


03 FLOOR PLAN
TRANSPORT OFFICE

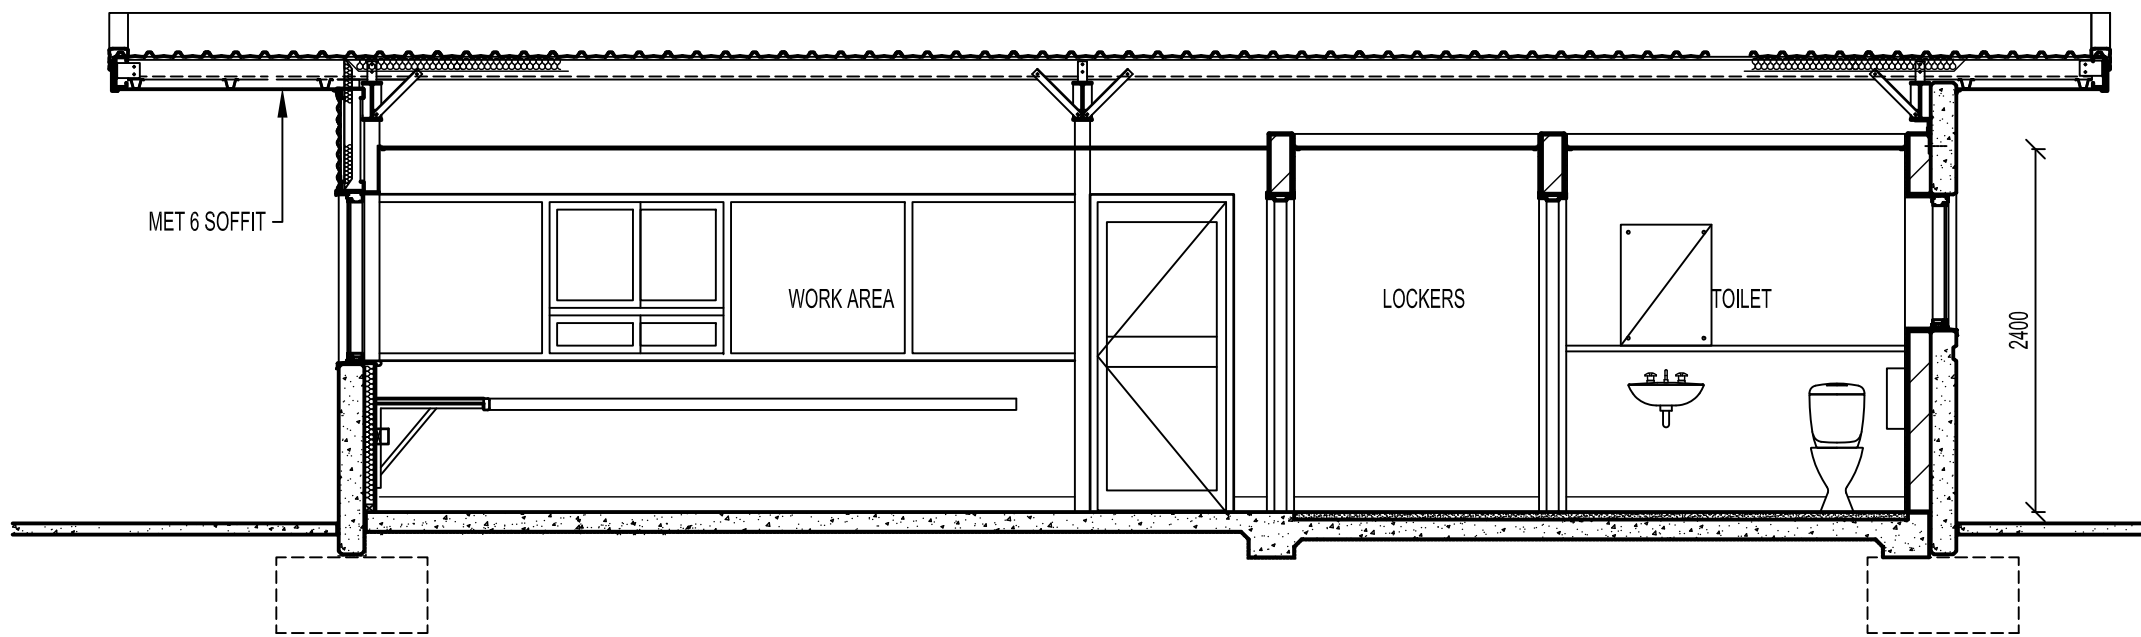


04 WEST ELEVATION
TRANSPORT OFFICE

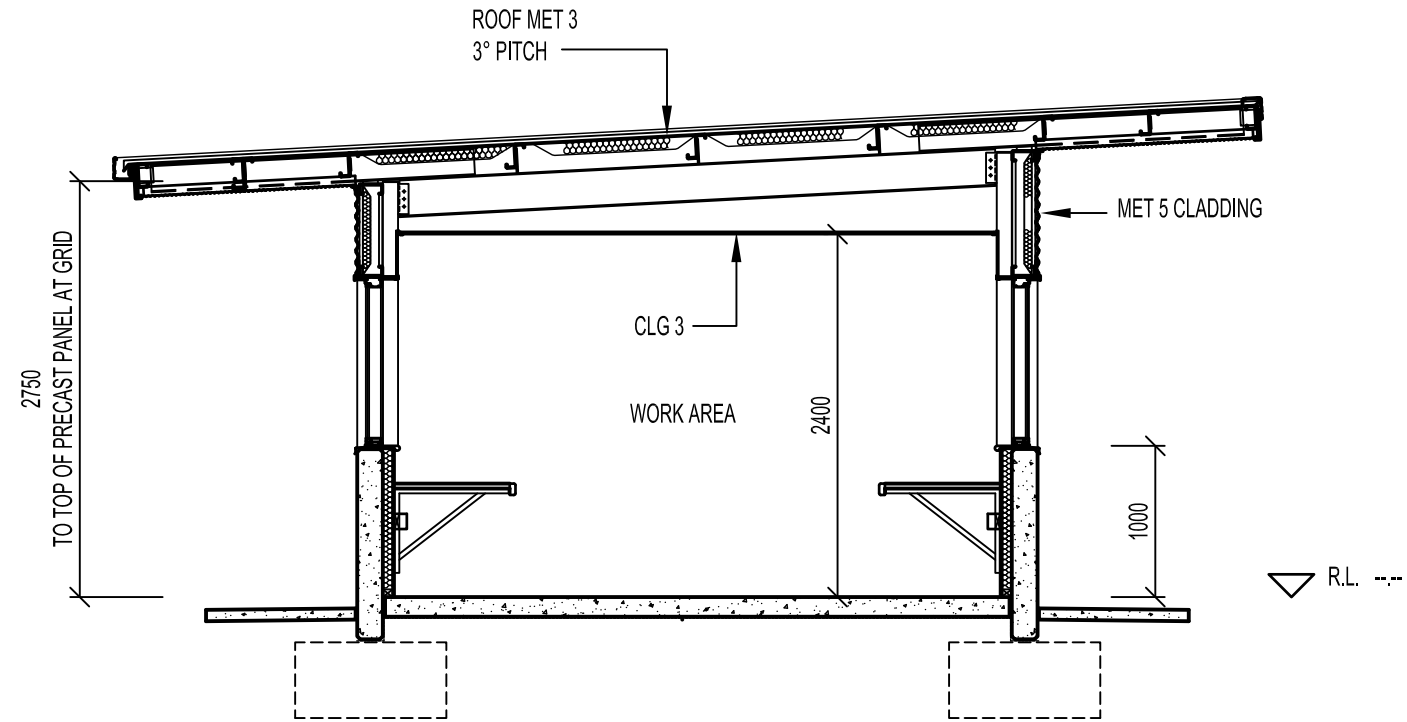


05 SOUTH ELEVATION
TRANSPORT OFFICE

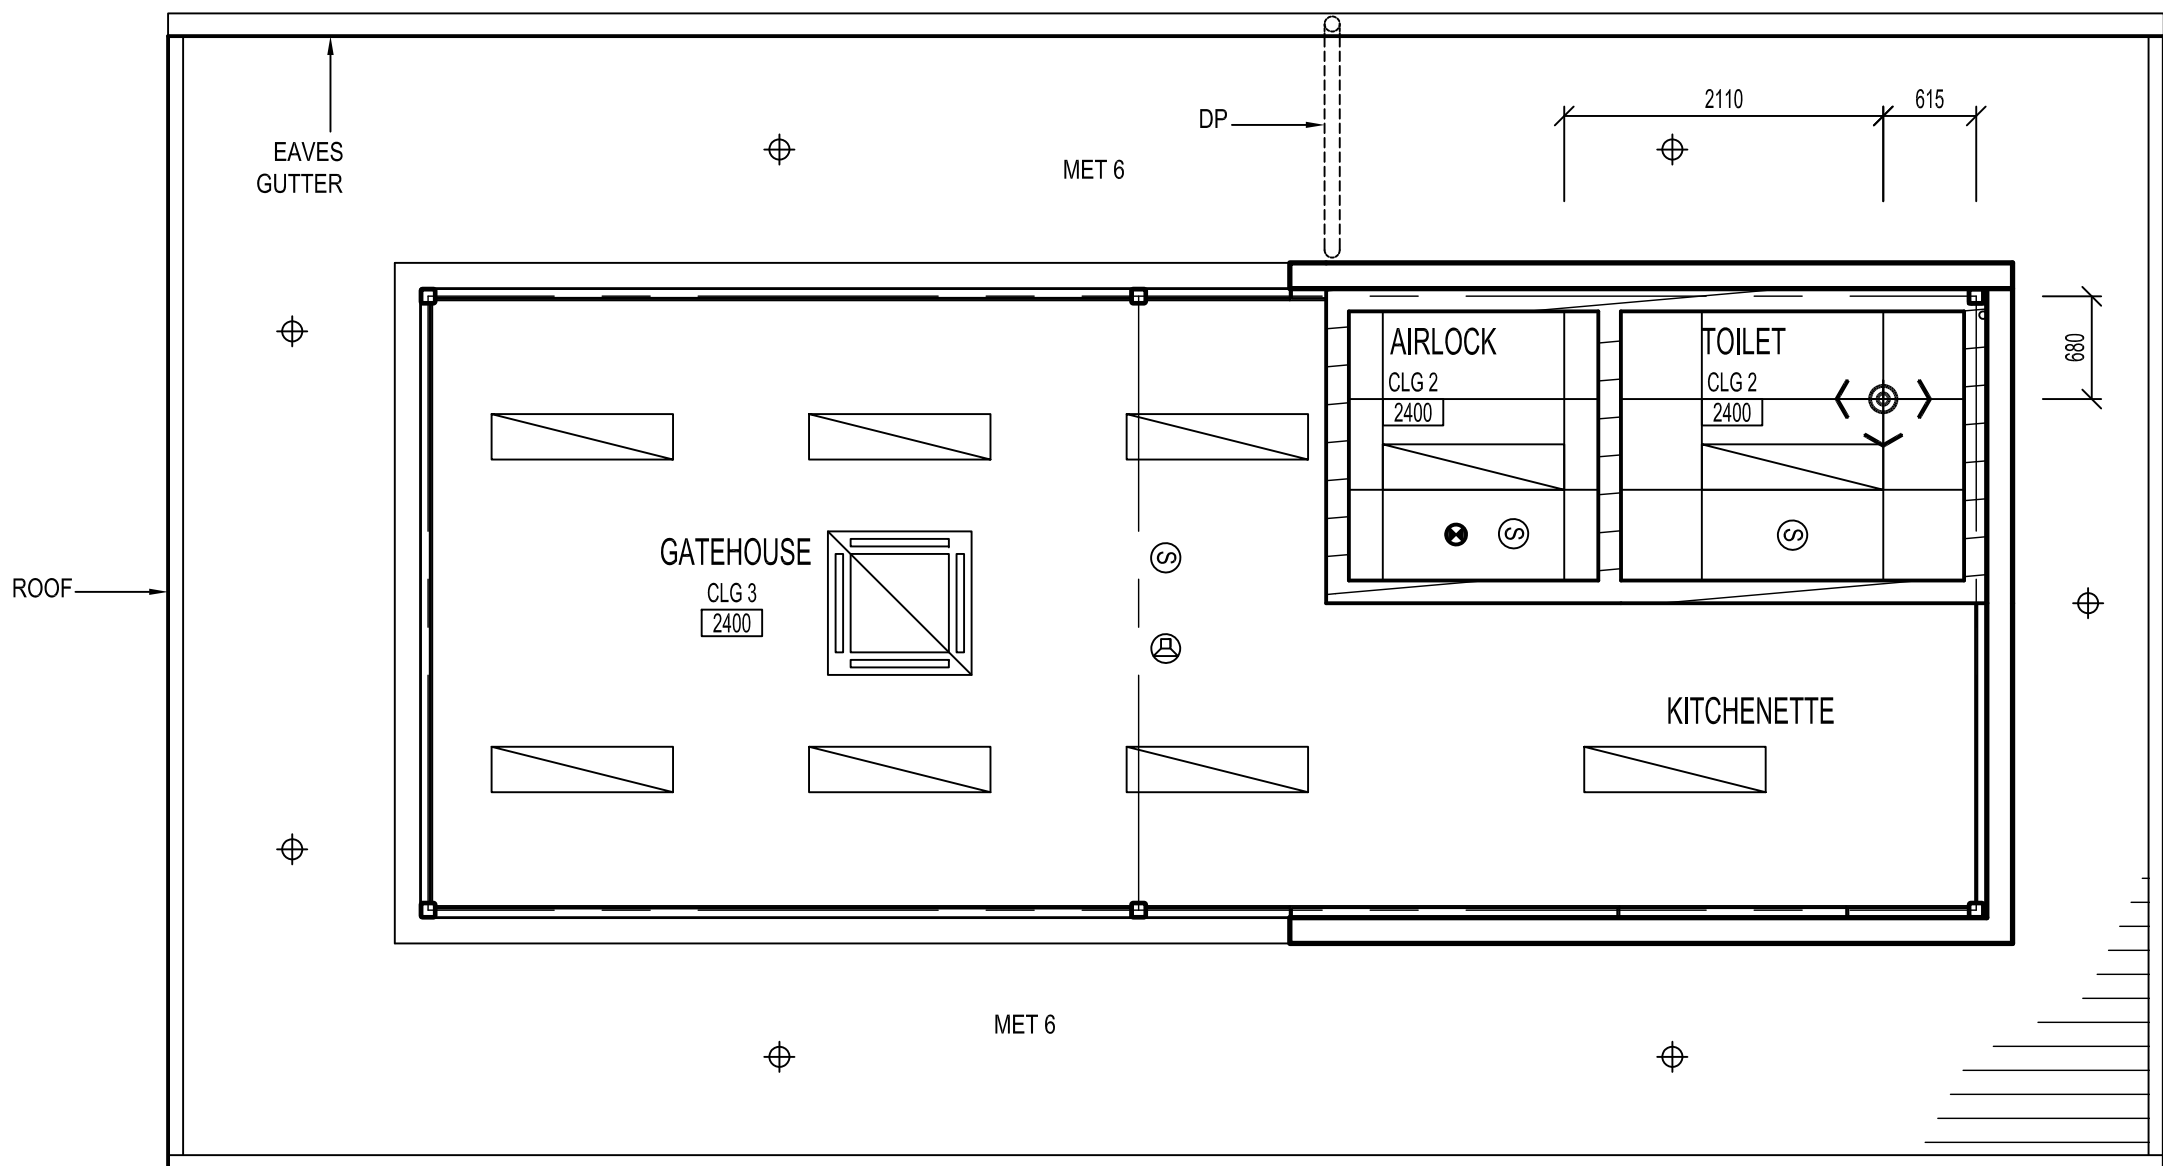


02 FLOOR PLAN
TRANSPORT OFFICE

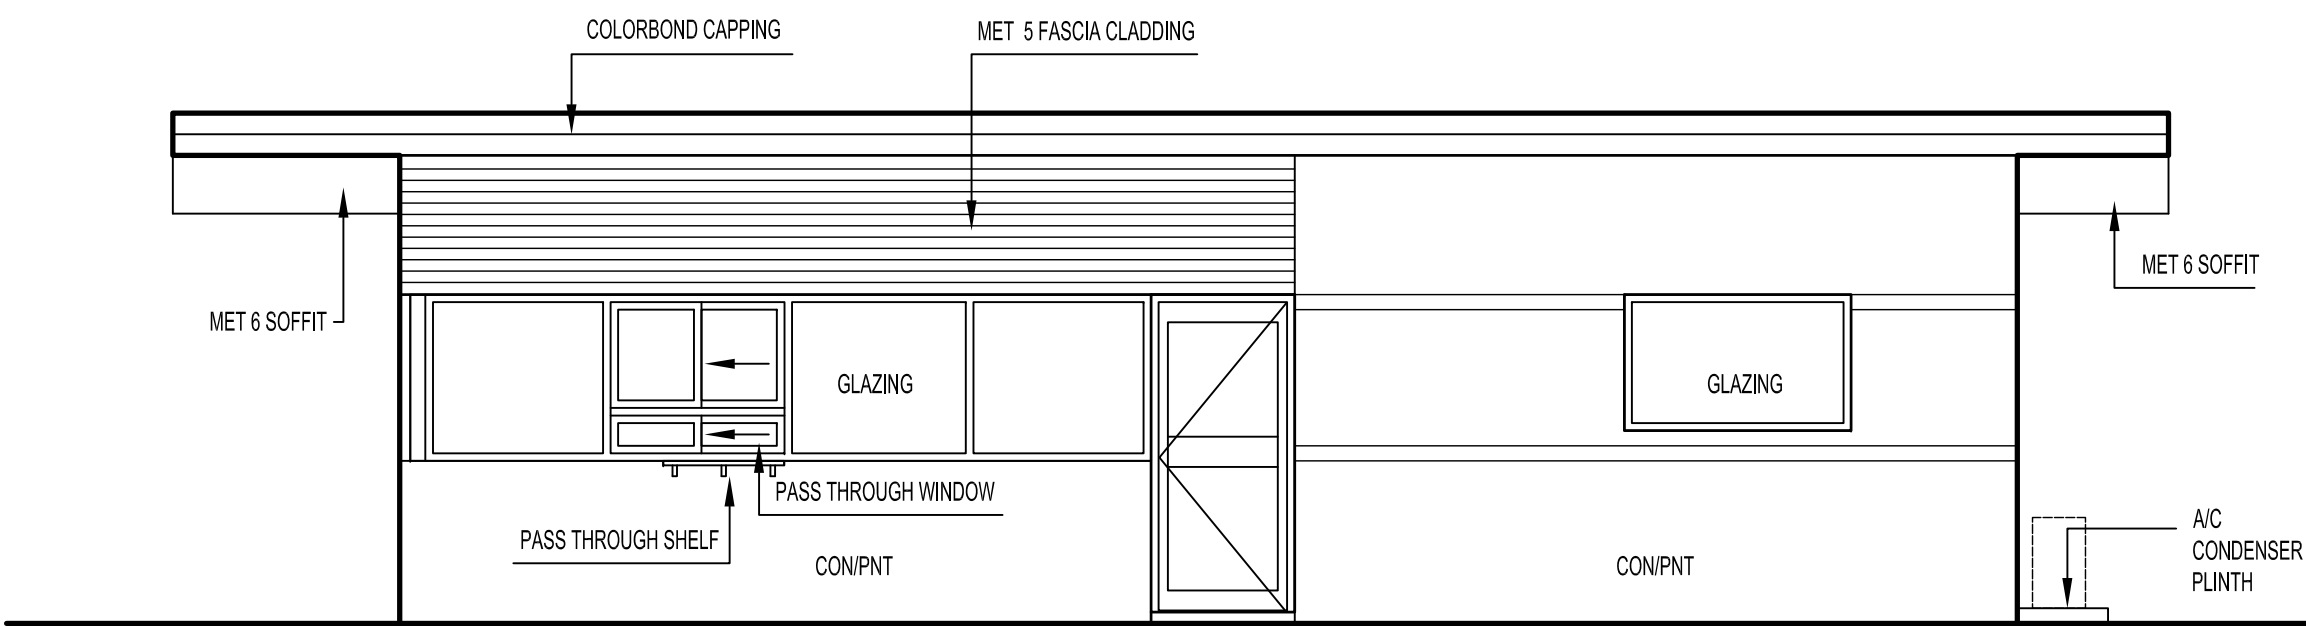


06 EAST ELEVATION
TRANSPORT OFFICE

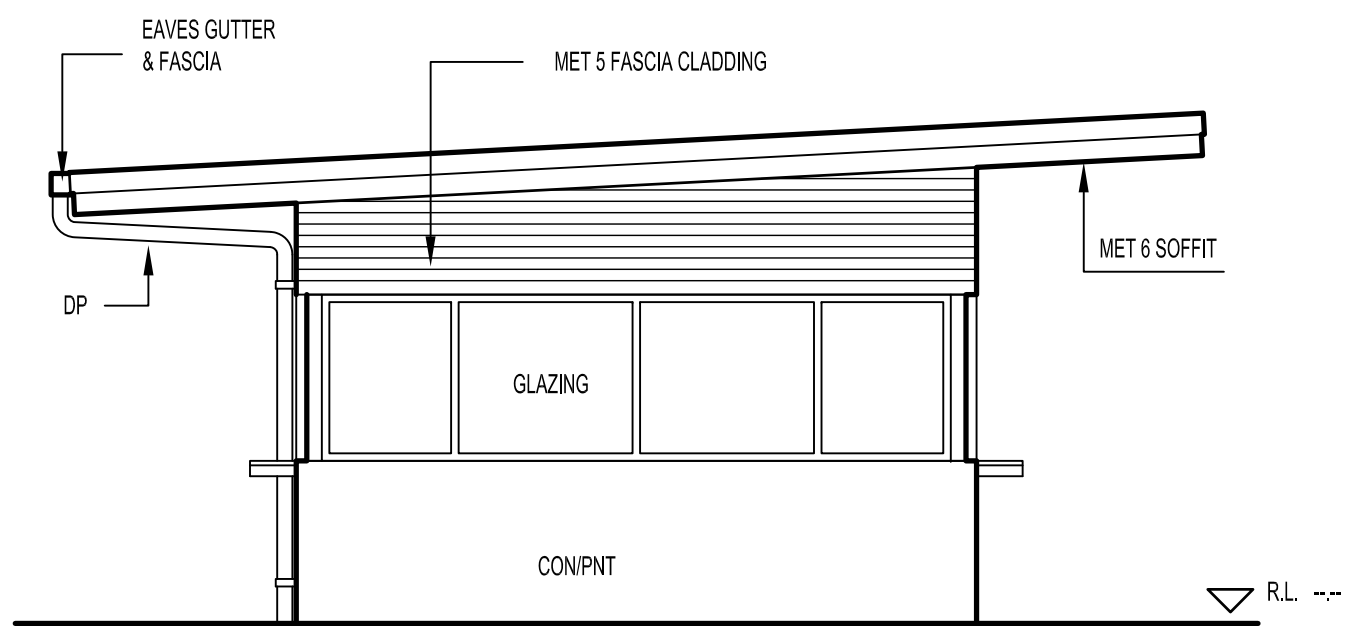


07 SOUTH ELEVATION
TRANSPORT OFFICE

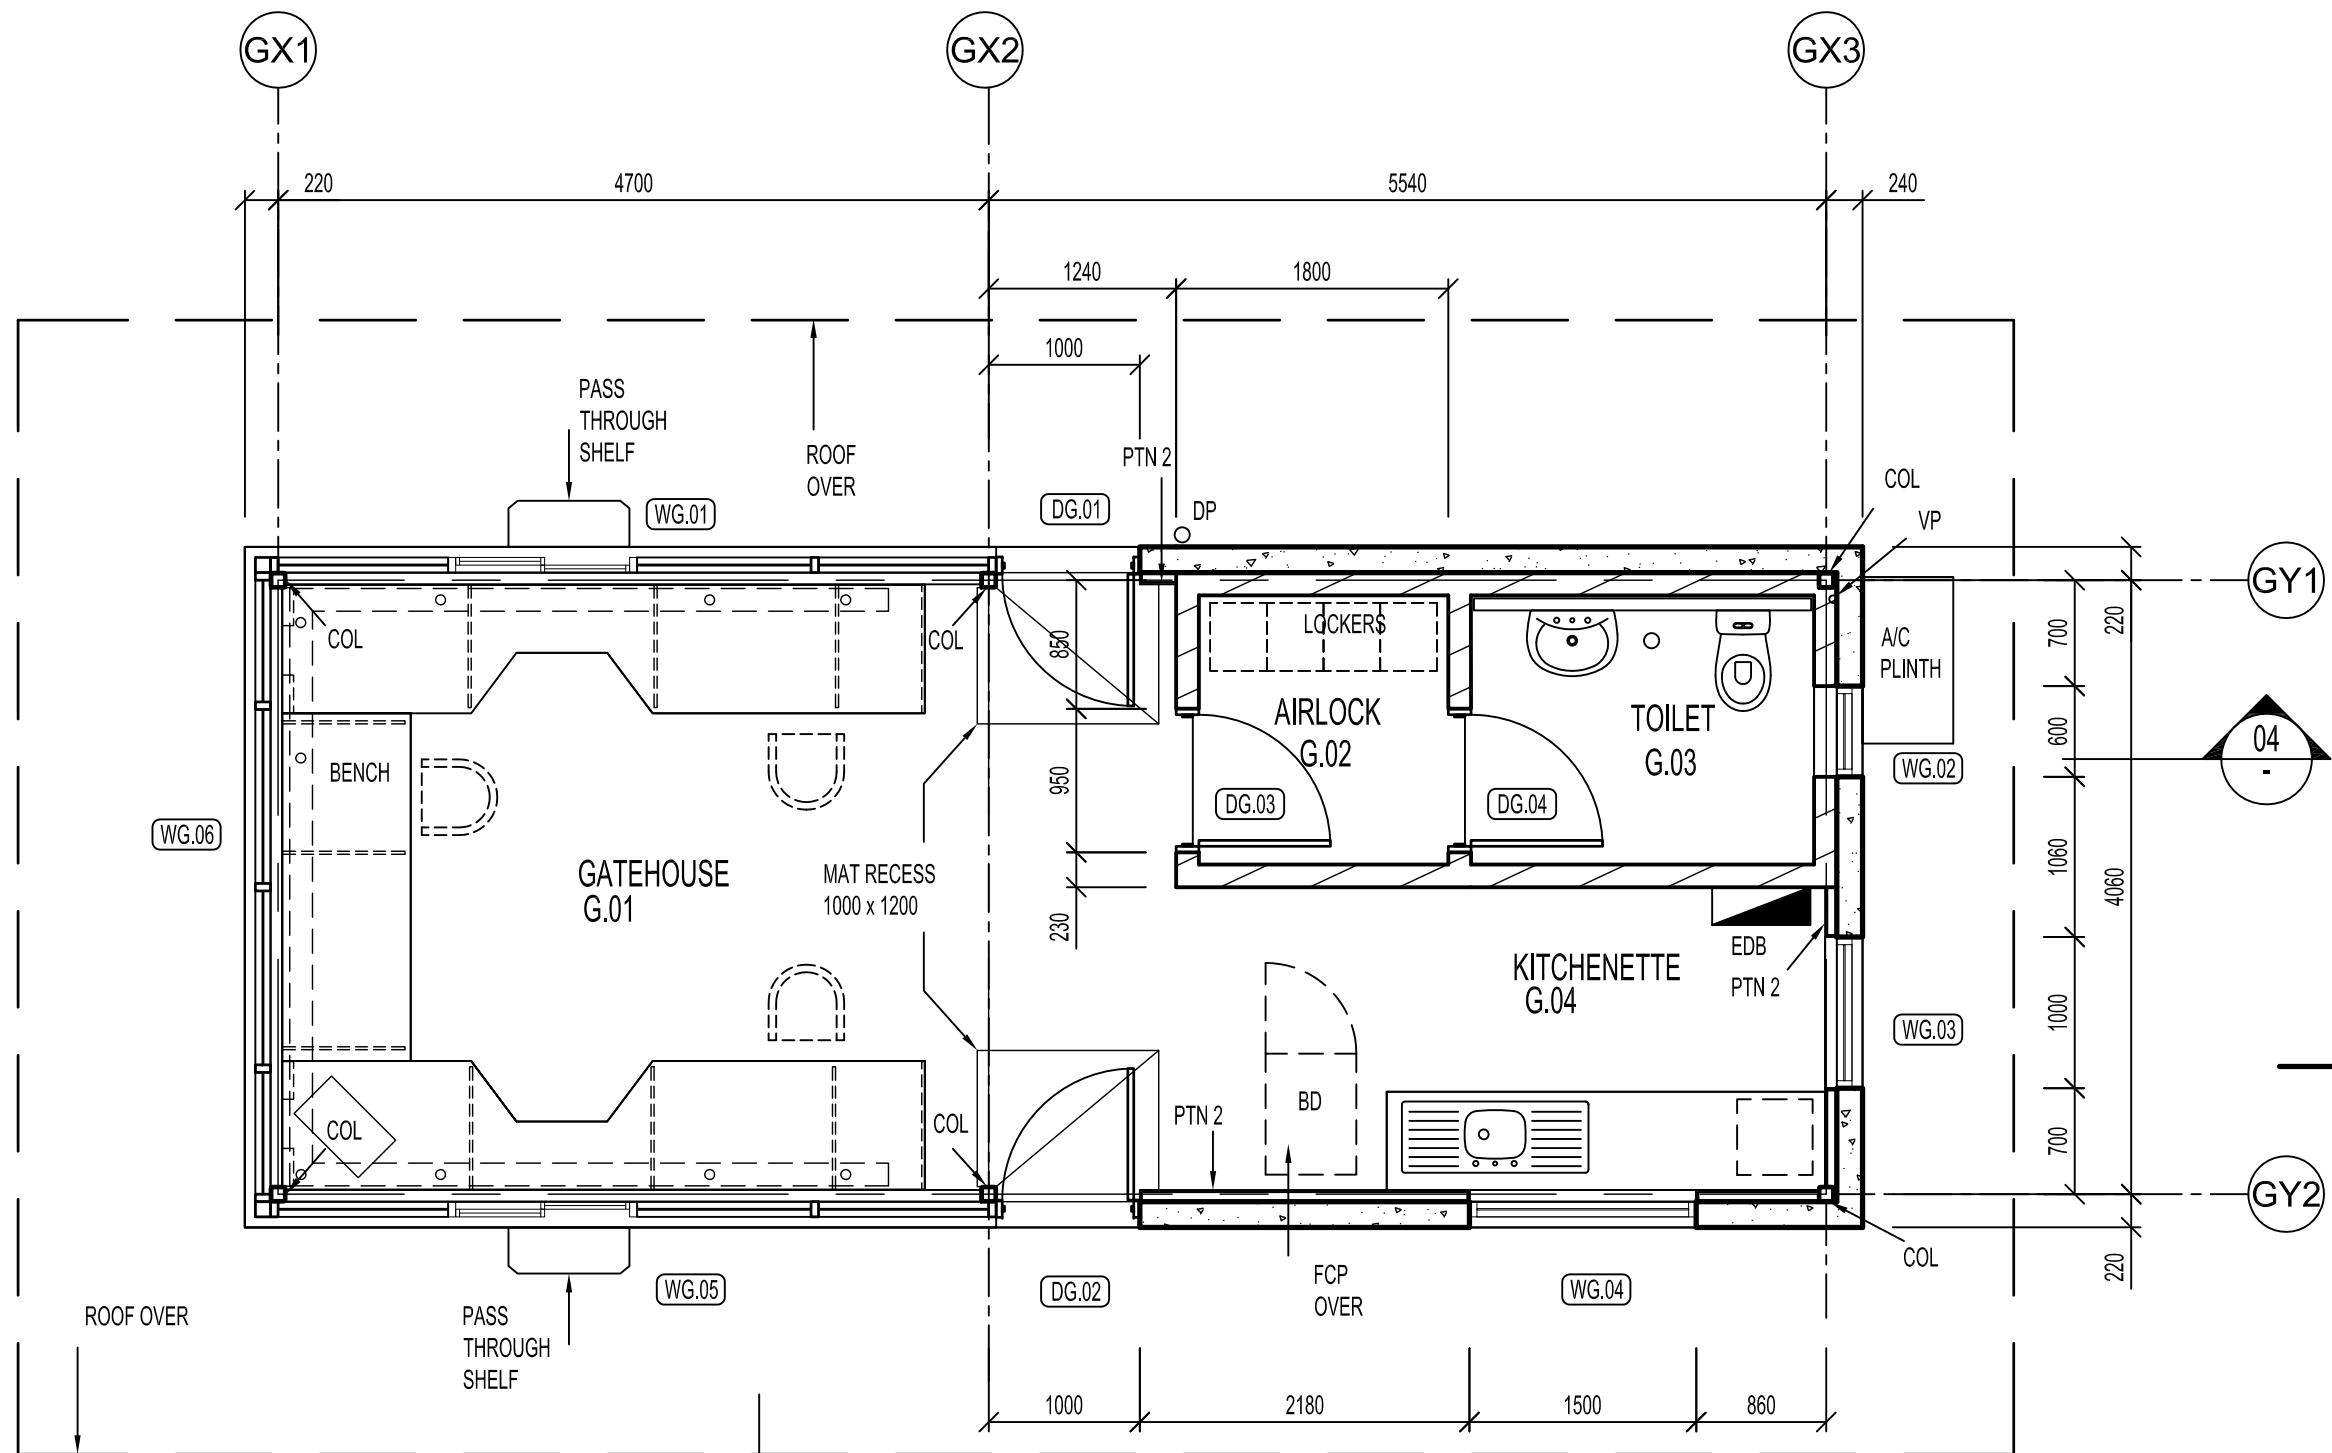


01 FLOOR PLAN
TRANSPORT OFFICE

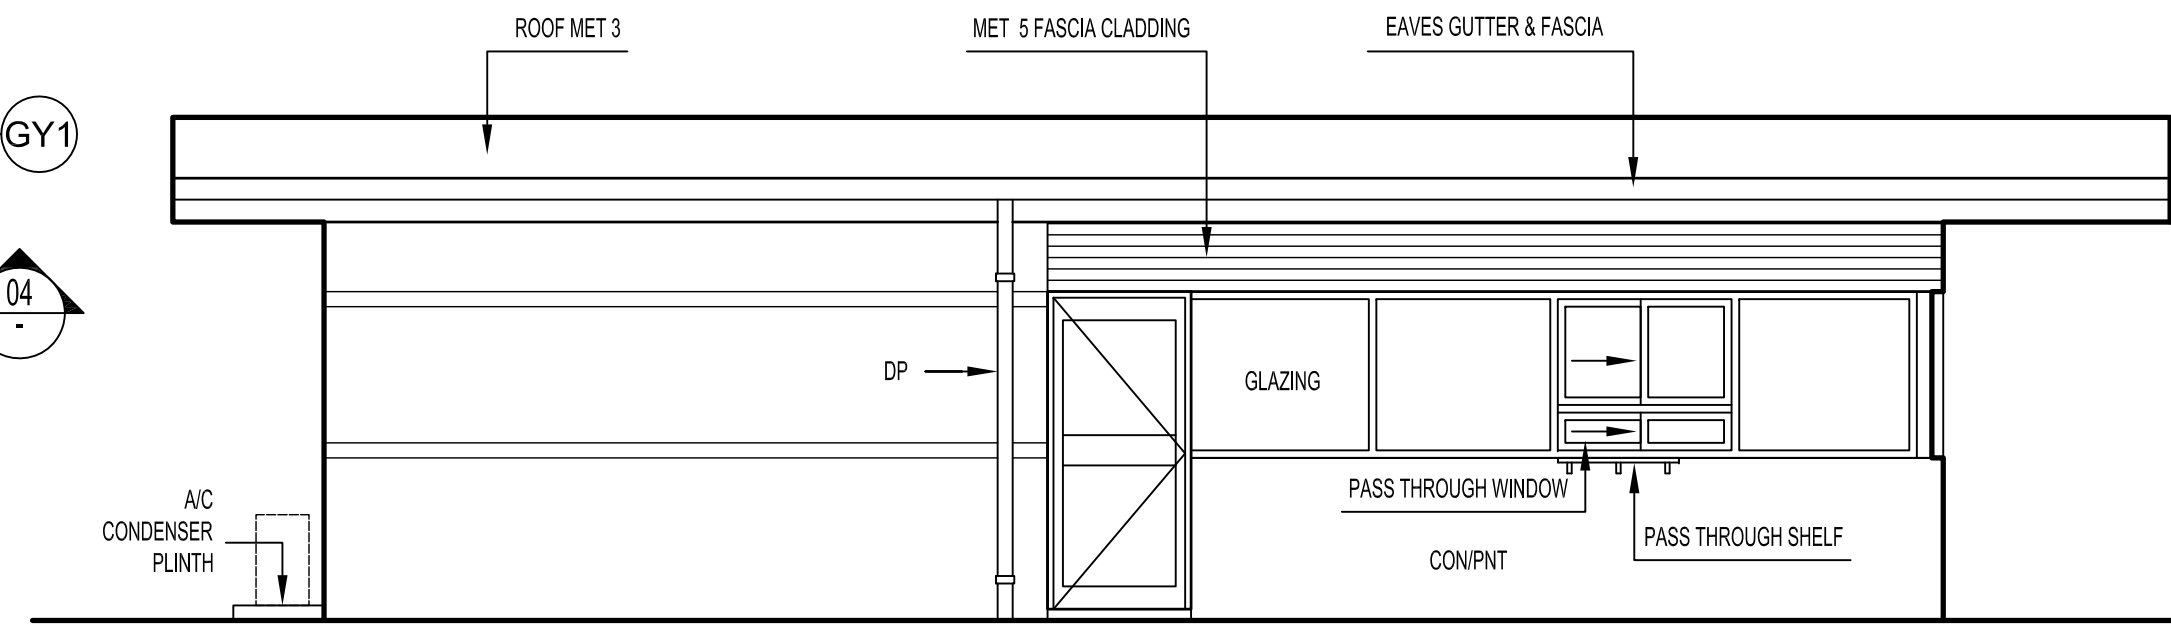

08 WEST ELEVATION
TRANSPORT OFFICE

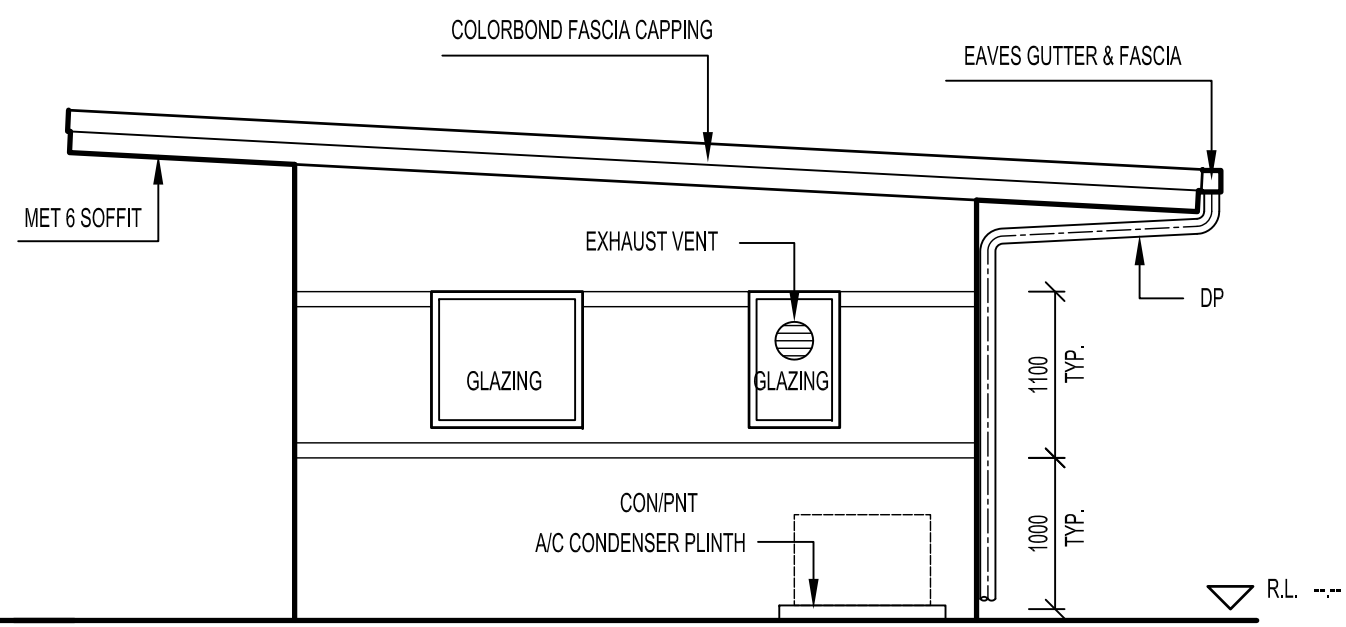

09 NORTH ELEVATION
TRANSPORT OFFICE

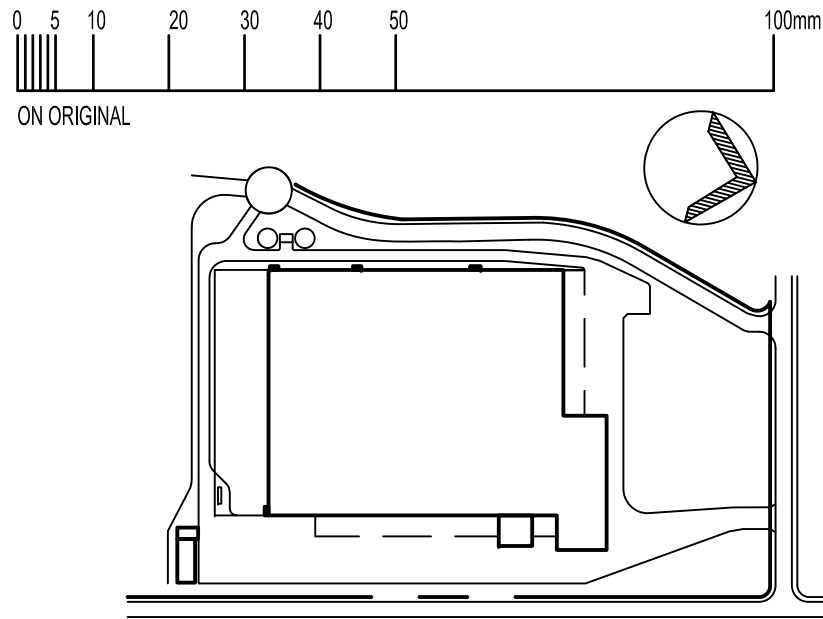

KEY PLAN

THE PROPERTY IN THIS DRAWING AND IN THE CONCEPTS REMAIN WITH MNIA ARCHITECTS PTY LTD. ANY UNAUTHORISED USE OF THIS DRAWING WHETHER AS THE WHOLE OR PART MAY RENDER THE USER LIABLE IN AN ACTION FOR DAMAGES. CONSEQUENTIAL DAMAGES ARISING FROM UNWARRANTED OR UNAUTHORISED USE SHALL NOT RENDER MNIA ARCHITECTS PTY LTD LIABLE.

DIMENSIONS MUST NOT BE SCALED FROM DRAWINGS.

ALL DIMENSIONS TO BE CONFIRMED ON SITE PRIOR TO THE COMMENCEMENT OF ANY WORK.

REV.	DATE	AMENDMENT	SIGNED
A	16.09.10	NEW DRAWING	FZ

CLIENT
Mirvac Projects Pty. Ltd
ABN 72 001 089 245
Level 26, 80 Margaret St.
Sydney, NSW 2000
Tel: 02 9080 8000
Fax: 02 9080 8181



PROJECT
**DICK SMITH
DISTRIBUTION CENTRE
HOXTON PARK NSW**

ARCHITECT
MNIA ARCHITECTS
Level 4, 8 Help Street
PO Box 1212
Chatswood NSW 2067
Telephone (02) 9495 6400
Facsimile (02) 9495 6444
mail@mnia.com.au

STRUCTURAL & CIVIL ENGINEERS
COSTIN ROE CONSULTING PTY LTD
Suite 310, 55 Harrington St, The Rocks Sydney NSW 1220
Tel: (02) 9251 7699 Fax: (02) 9241 3731

CONSULTING SERVICES ENGINEERS
BECA PTY LTD
Suite 6, Level 3, 9 George Street Parramatta NSW 2150
Tel: (02) 9891 6773 Fax: (02) 9633 9477

MATERIALS HANDLING SYSTEM
DEMATIC PTY LTD
24 Narraberg Way Belrose NSW 2085
Tel: (02) 9486 5555 Fax: (02) 9486 5511

SECURITY CONSULTANT
INTEGRITY
Unit 8, 287 Victoria Road, Rydalmere NSW 2116
Tel: 1300 366 488 Fax: 1300 664 682

TITLE
**GATEHOUSE
PLANS AND ELEVATIONS**

DATE	15-10-2010	PROJECT No.	0931	STATUS	AR/DA
SCALE	1:500	(B1)			
DRAWN	FZ				
CHECKED		DWG No.	DA09	REV No.	/A
APPROVED					