

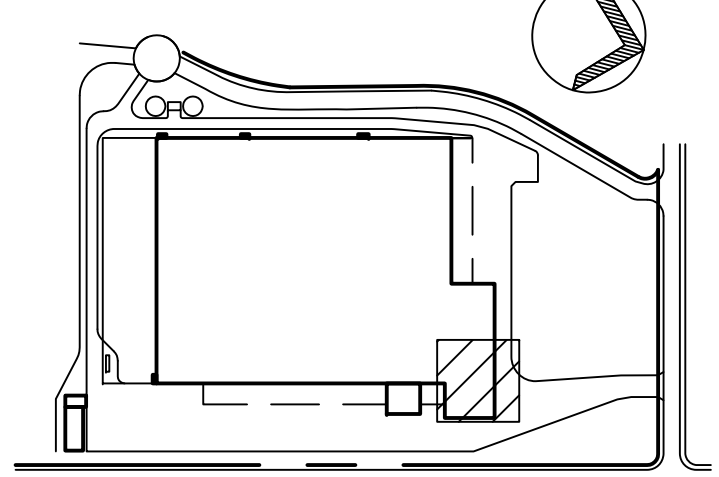


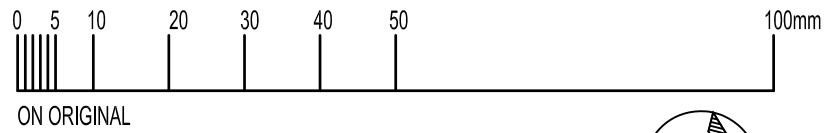


KEY PLAN

THE PROPERTY IN THIS DRAWING AND IN THE CONCEPTS REMAIN WITH MNIA ARCHITECTS PTY LTD. ANY UNAUTHORISED USE OF THIS DRAWING WHETHER AS THE WHOLE OR PART MAY RENDER THE USER LIABLE IN AN ACTION FOR DAMAGES. CONSEQUENTIAL DAMAGES ARISING FROM UNWARRANTED OR UNAUTHORISED USE SHALL NOT RENDER MNIA ARCHITECTS PTY LTD LIABLE.

DIMENSIONS MUST NOT BE SCALED FROM DRAWINGS.
ALL DIMENSIONS TO BE CONFIRMED ON SITE PRIOR TO THE COMMENCEMENT OF ANY WORK.

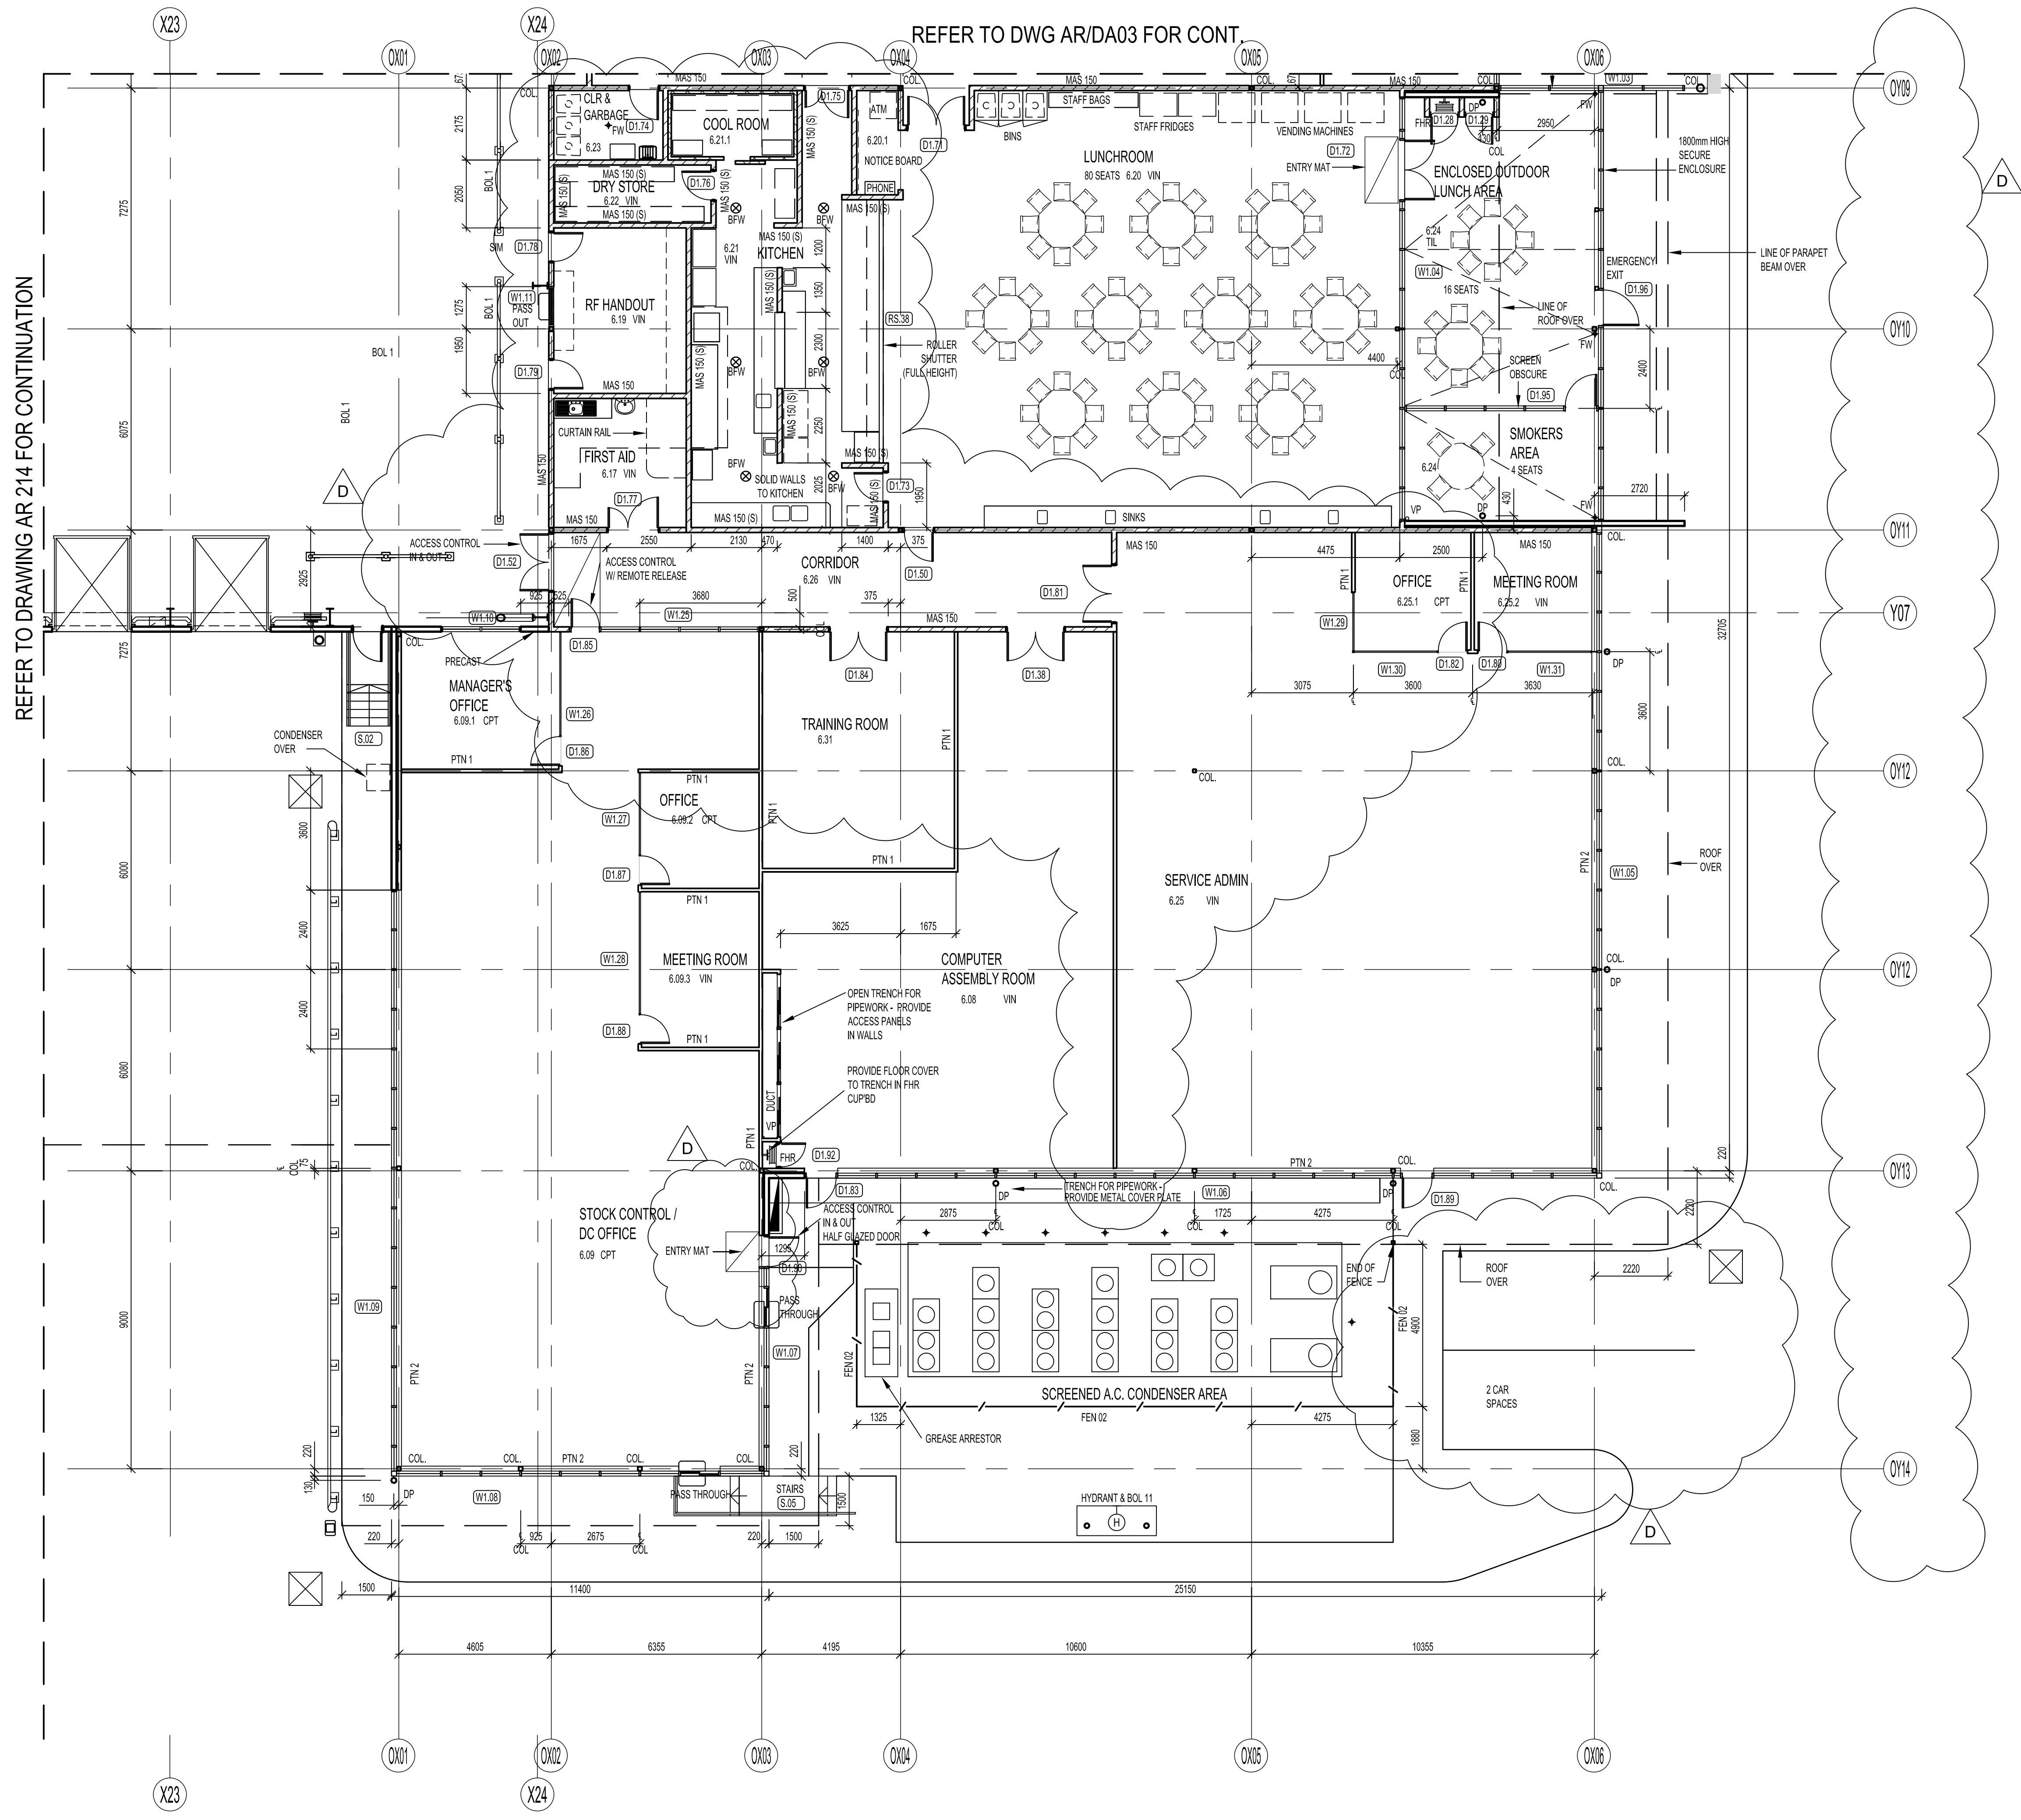

01 OFFICE PART FLOOR PLAN

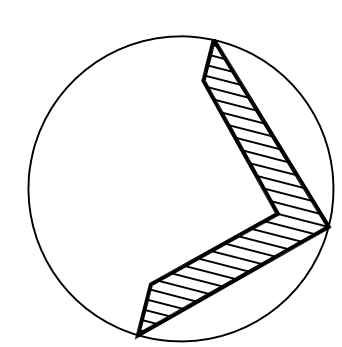

OFFICE PART FLOOR PLAN SHEET 2

DATE	14-01-08	PROJECT No.	0931	STATUS	AR/DA
SCALE	1:100 (B1)				
DRAWN	SC				
CHECKED		DWG No.		REV No.	
APPROVED		DA04		/D	