

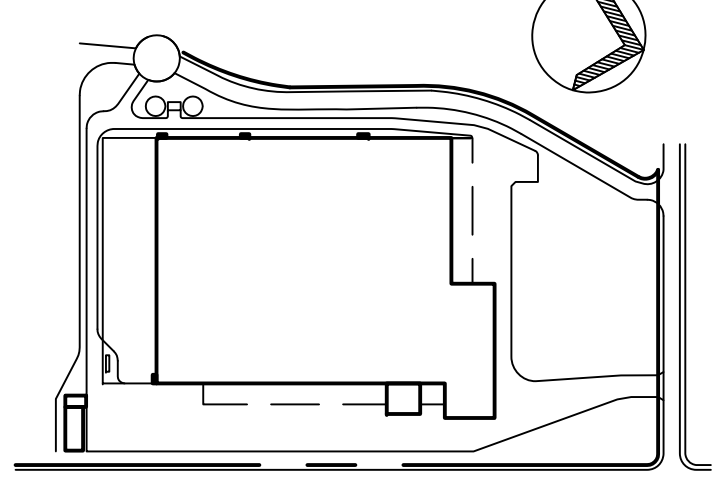


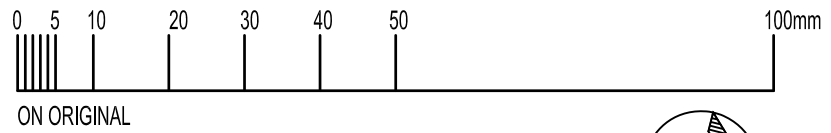


KEY PLAN

THE PROPERTY IN THIS DRAWING AND IN THE CONCEPTS REMAIN WITH MNIA ARCHITECTS PTY LTD. ANY UNAUTHORISED USE OF THIS DRAWING WHETHER AS THE WHOLE OR PART MAY RENDER THE USER LIABLE IN AN ACTION FOR DAMAGES. CONSEQUENTIAL DAMAGES ARISING FROM UNWARRANTED OR UNAUTHORISED USE SHALL NOT RENDER MNIA ARCHITECTS PTY LTD LIABLE.


DIMENSIONS MUST NOT BE SCALED FROM DRAWINGS.
ALL DIMENSIONS TO BE CONFIRMED ON SITE PRIOR TO THE COMMENCEMENT OF ANY WORK.

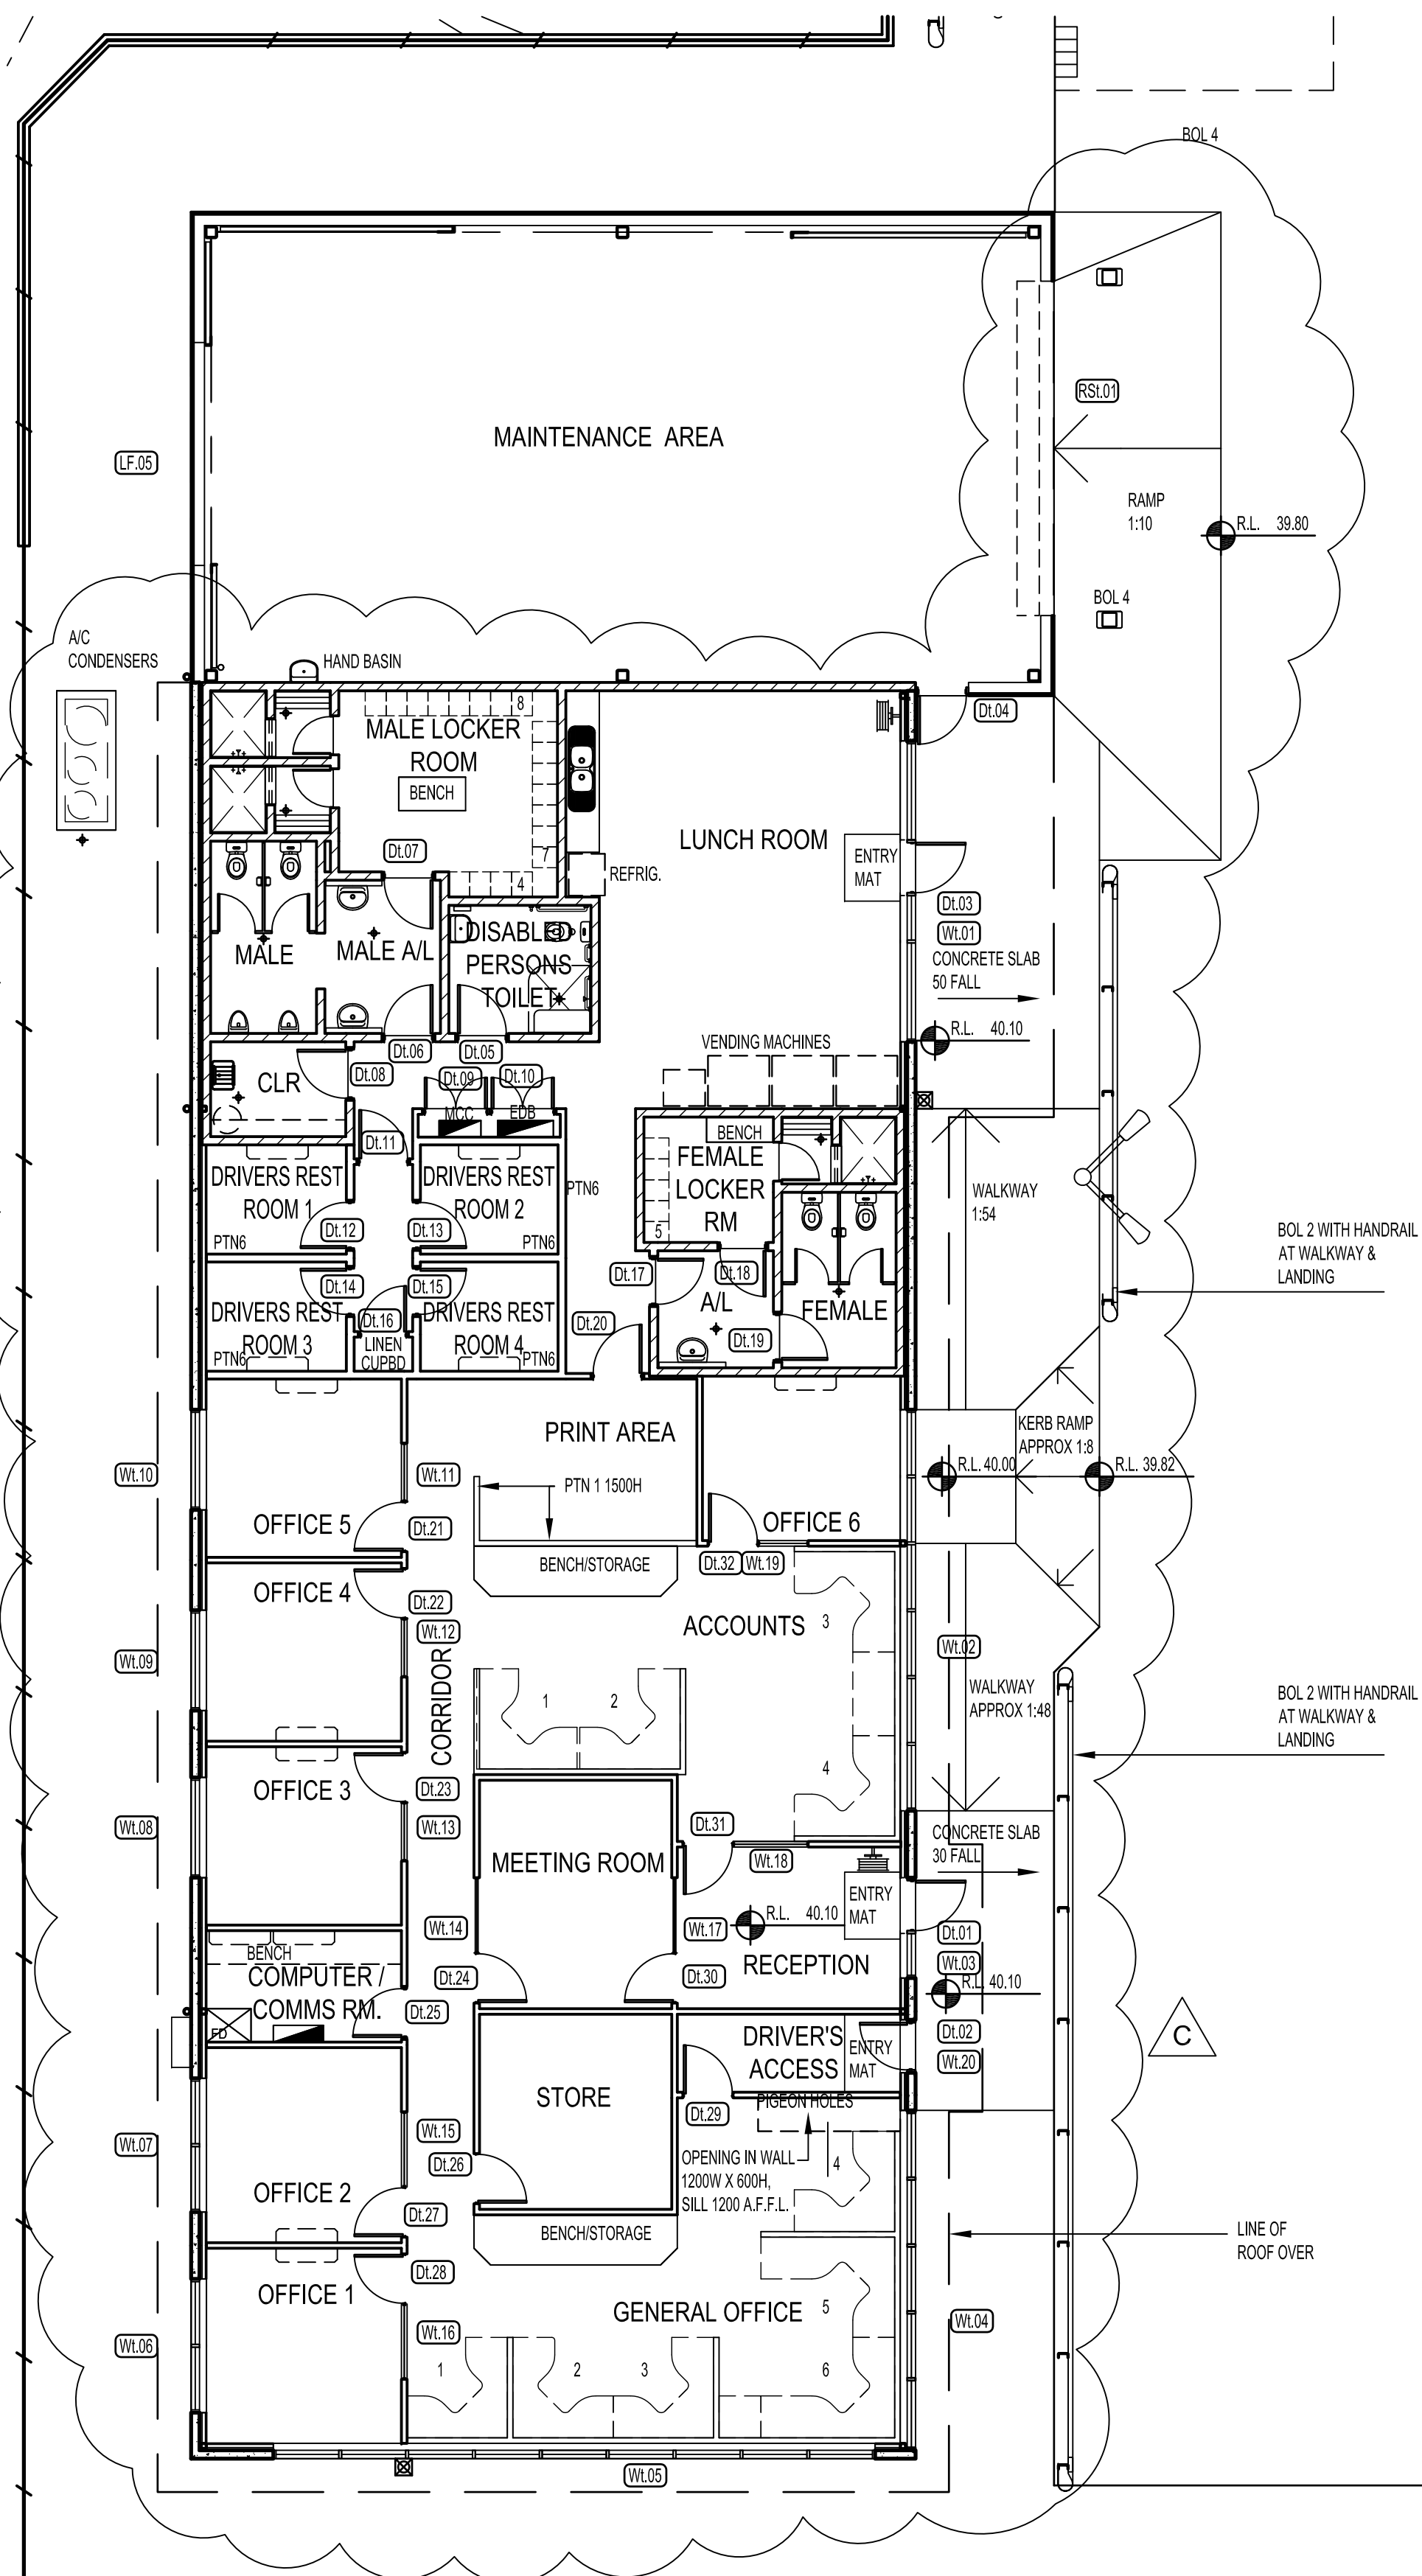


01 FLOOR PLAN
TRANSPORT OFFICE

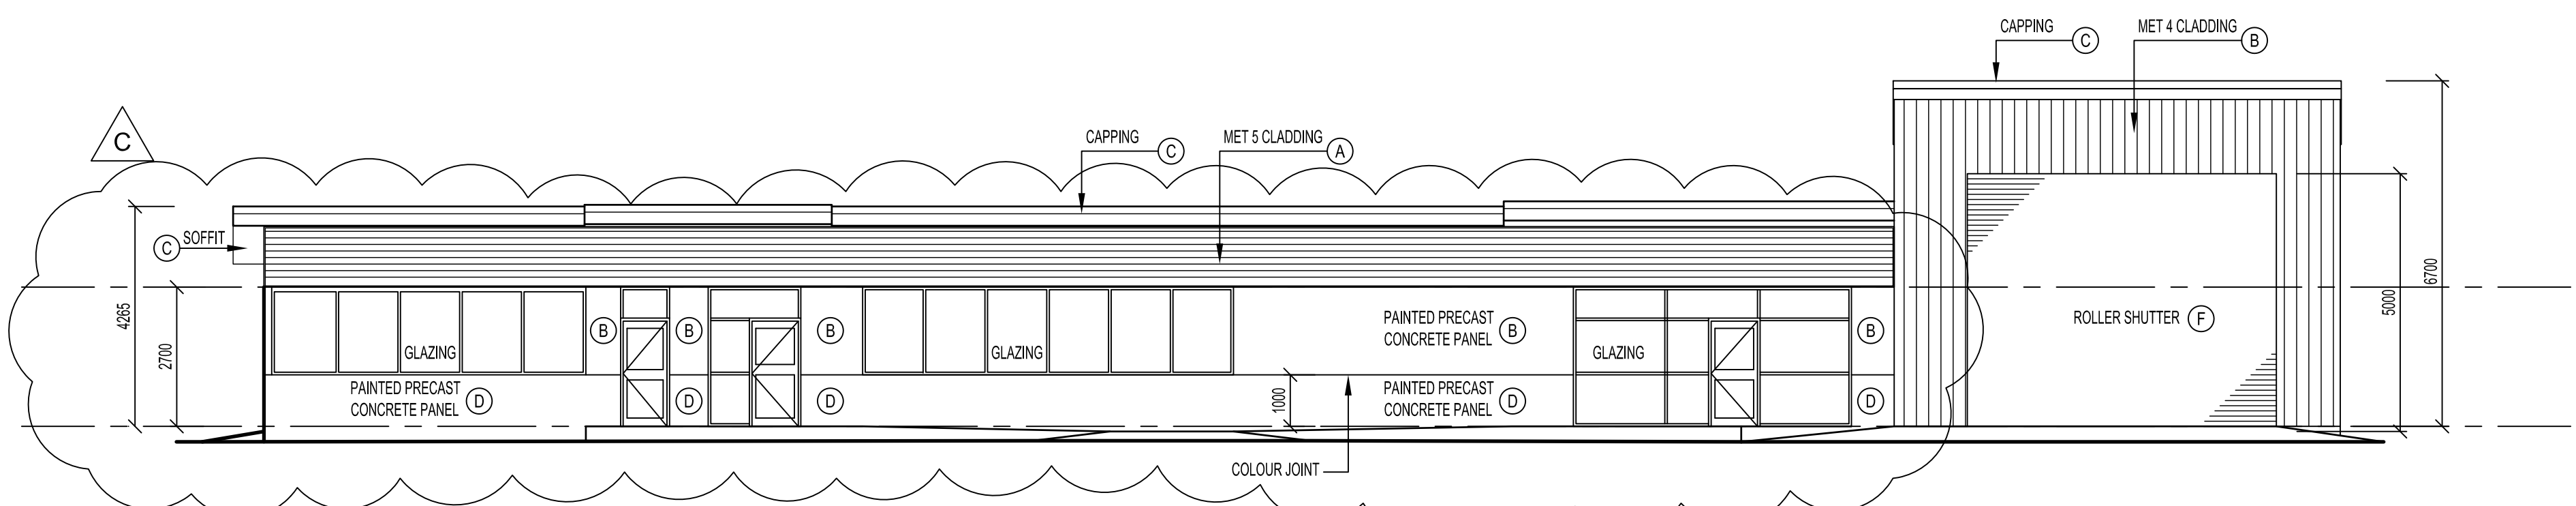


02 NORTH ELEVATION
TRANSPORT OFFICE

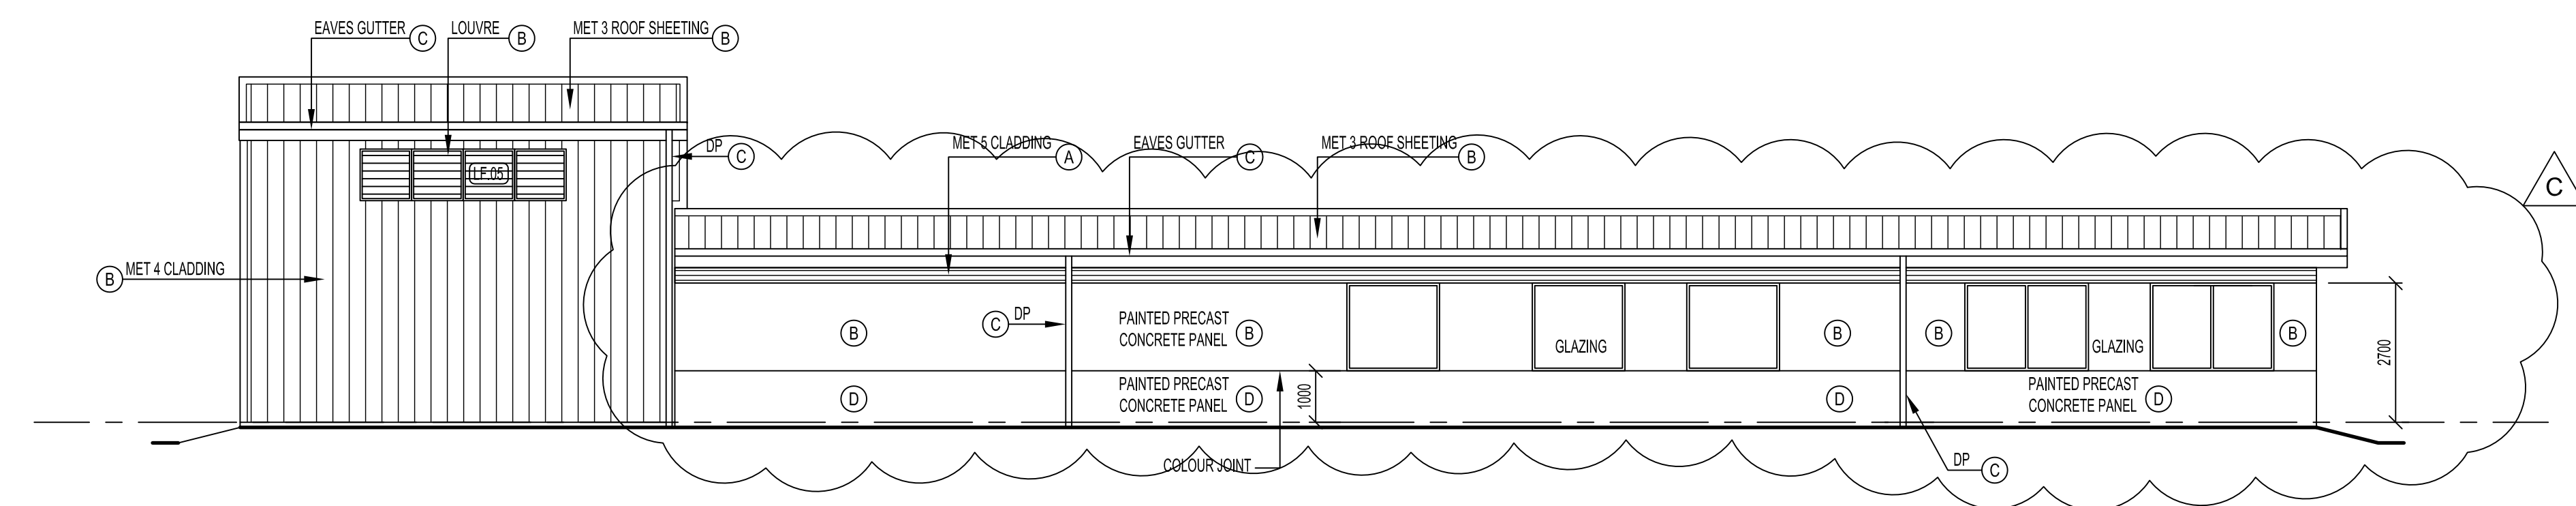

03 SOUTH ELEVATION
TRANSPORT OFFICE

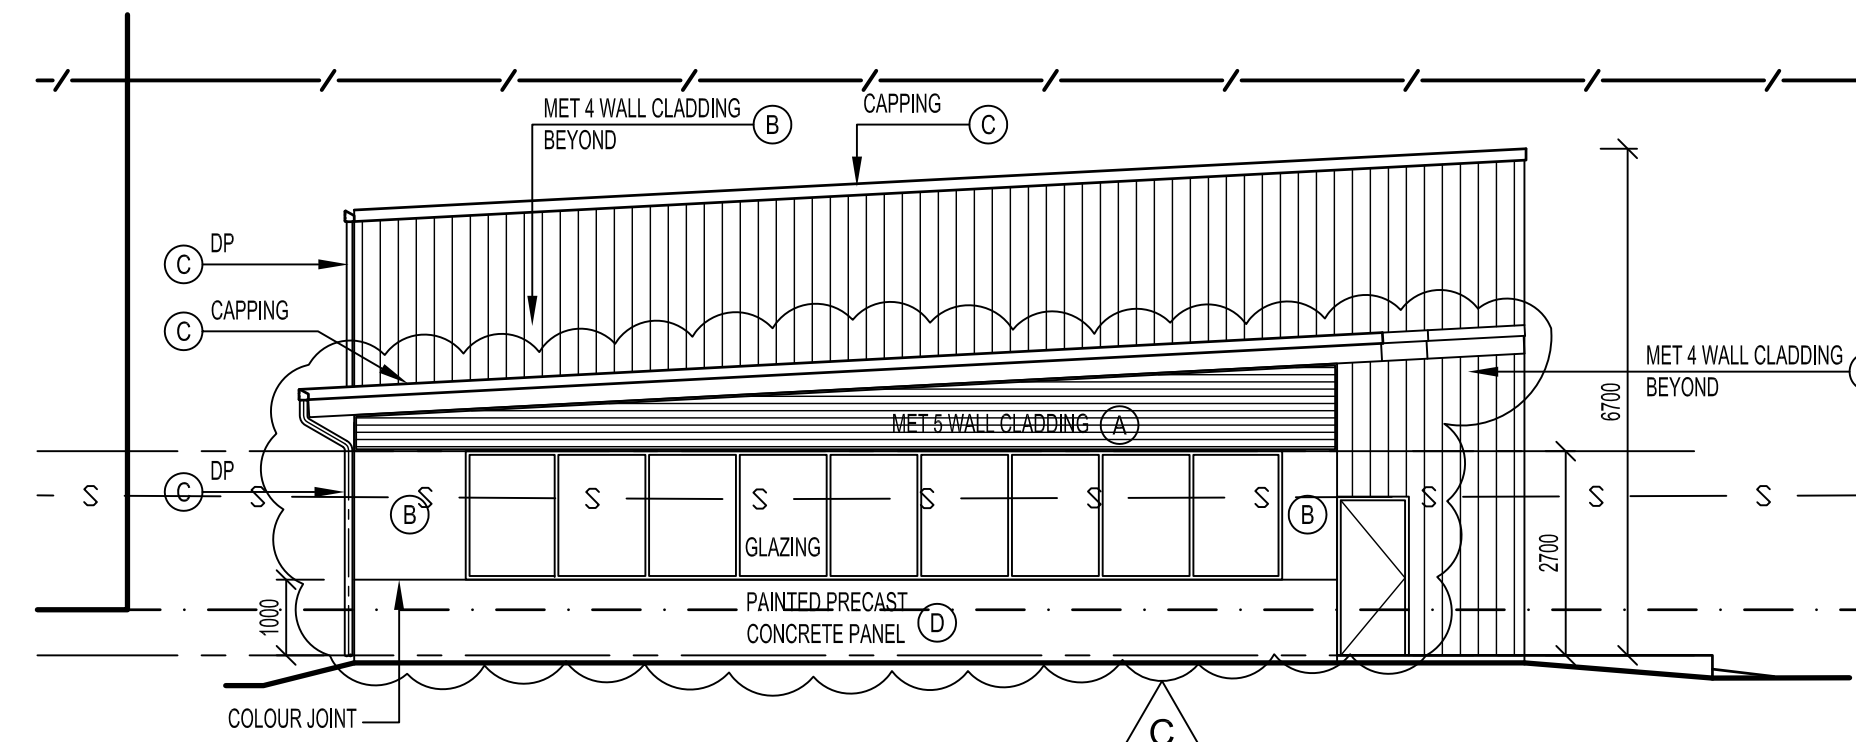

04 EAST ELEVATION
TRANSPORT OFFICE

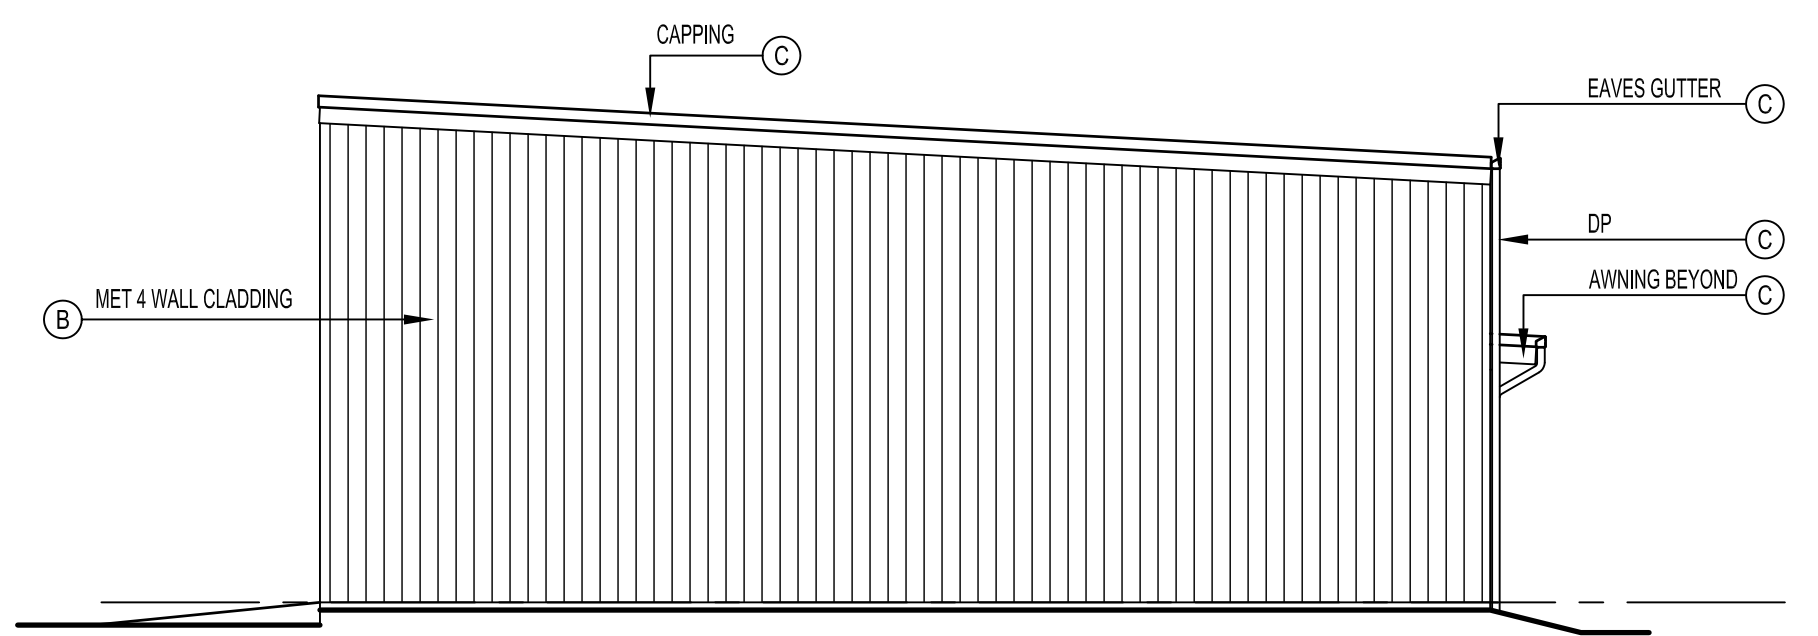

05 WEST ELEVATION
TRANSPORT OFFICE

C	21-09-10	OFFICE PLAN ALTERED, RAMP ADDED, ELEVATIONS ALTERED TO MATCH.	FZ
B	06-02-10	WORKSHOP ROOF ALTERED	FZ
A	14-01-10	NEW DRAWING, PROMOTED FROM 0301 AR/D/A05/A	FZ
REV.	DATE	AMENDMENT	SIGNED

CLIENT
Mirvac Projects Pty. Ltd
ABN 72 001 080 245
Level 26, 80 Margaret St.
Sydney, NSW, 2000
tel. 02 9980 8000
fax. 02 9980 8181



PROJECT
**DICK SMITH
DISTRIBUTION CENTRE
HOXTON PARK NSW**

ARCHITECT
MNIA ARCHITECTS
Level 4, 8 Hilda Street
PO Box 1212
Chatswood NSW 2067
Telephone (02) 9495 6400
Facsimile (02) 9495 6444
mail@mnia.com.au

STRUCTURAL & CIVIL ENGINEERS
COSTIN ROE CONSULTING PTY LTD
Suite 310, 55 Harrington St, The Rocks Sydney NSW 1220
Tel: (02) 9251 7699 Fax: (02) 9241 3731

CONSULTING SERVICES ENGINEERS
BECA PTY LTD
Suite 6, Level 3, 9 George Street Parramatta NSW 2150
Tel: (02) 9891 6773 Fax: (02) 9633 9477

MATERIALS HANDLING SYSTEM
DEMATIC PTY LTD
24 Narraberg Way Belmore NSW 2085
Tel: (02) 9486 5535 Fax: (02) 9486 5511

SECURITY CONSULTANT
INTEGRITY
Unit 8, 287 Victoria Road, Rydalmere NSW 2116
Tel: 1300 366 488 Fax: 1300 664 682

TITLE
**TRANSPORT OFFICE
PLANS AND ELEVATIONS**

DATE	09-12-2009	PROJECT No.	0931	STATUS	AR/DA
SCALE	1:100 (B1)				
DRAWN	MR	DWG No.		REV No.	
CHECKED			DA08	/C	
APPROVED					

