
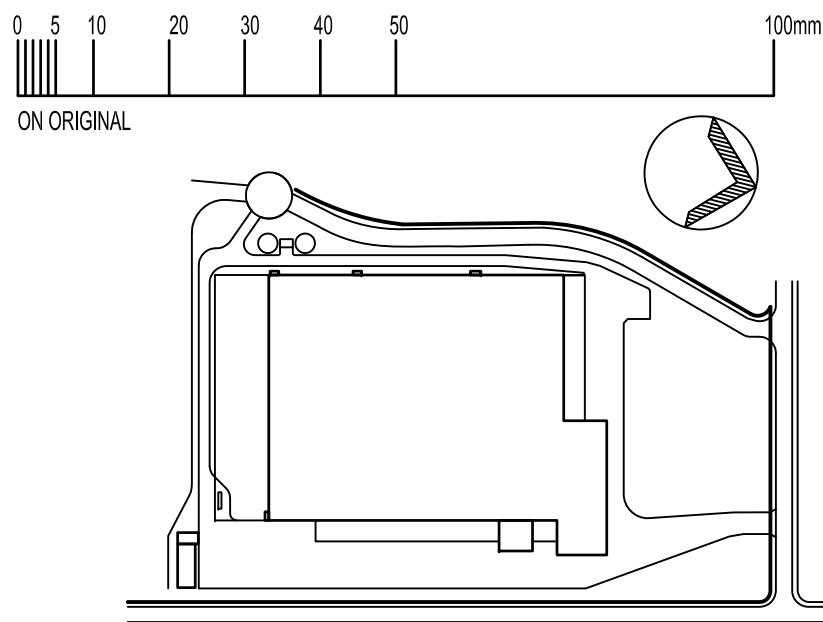


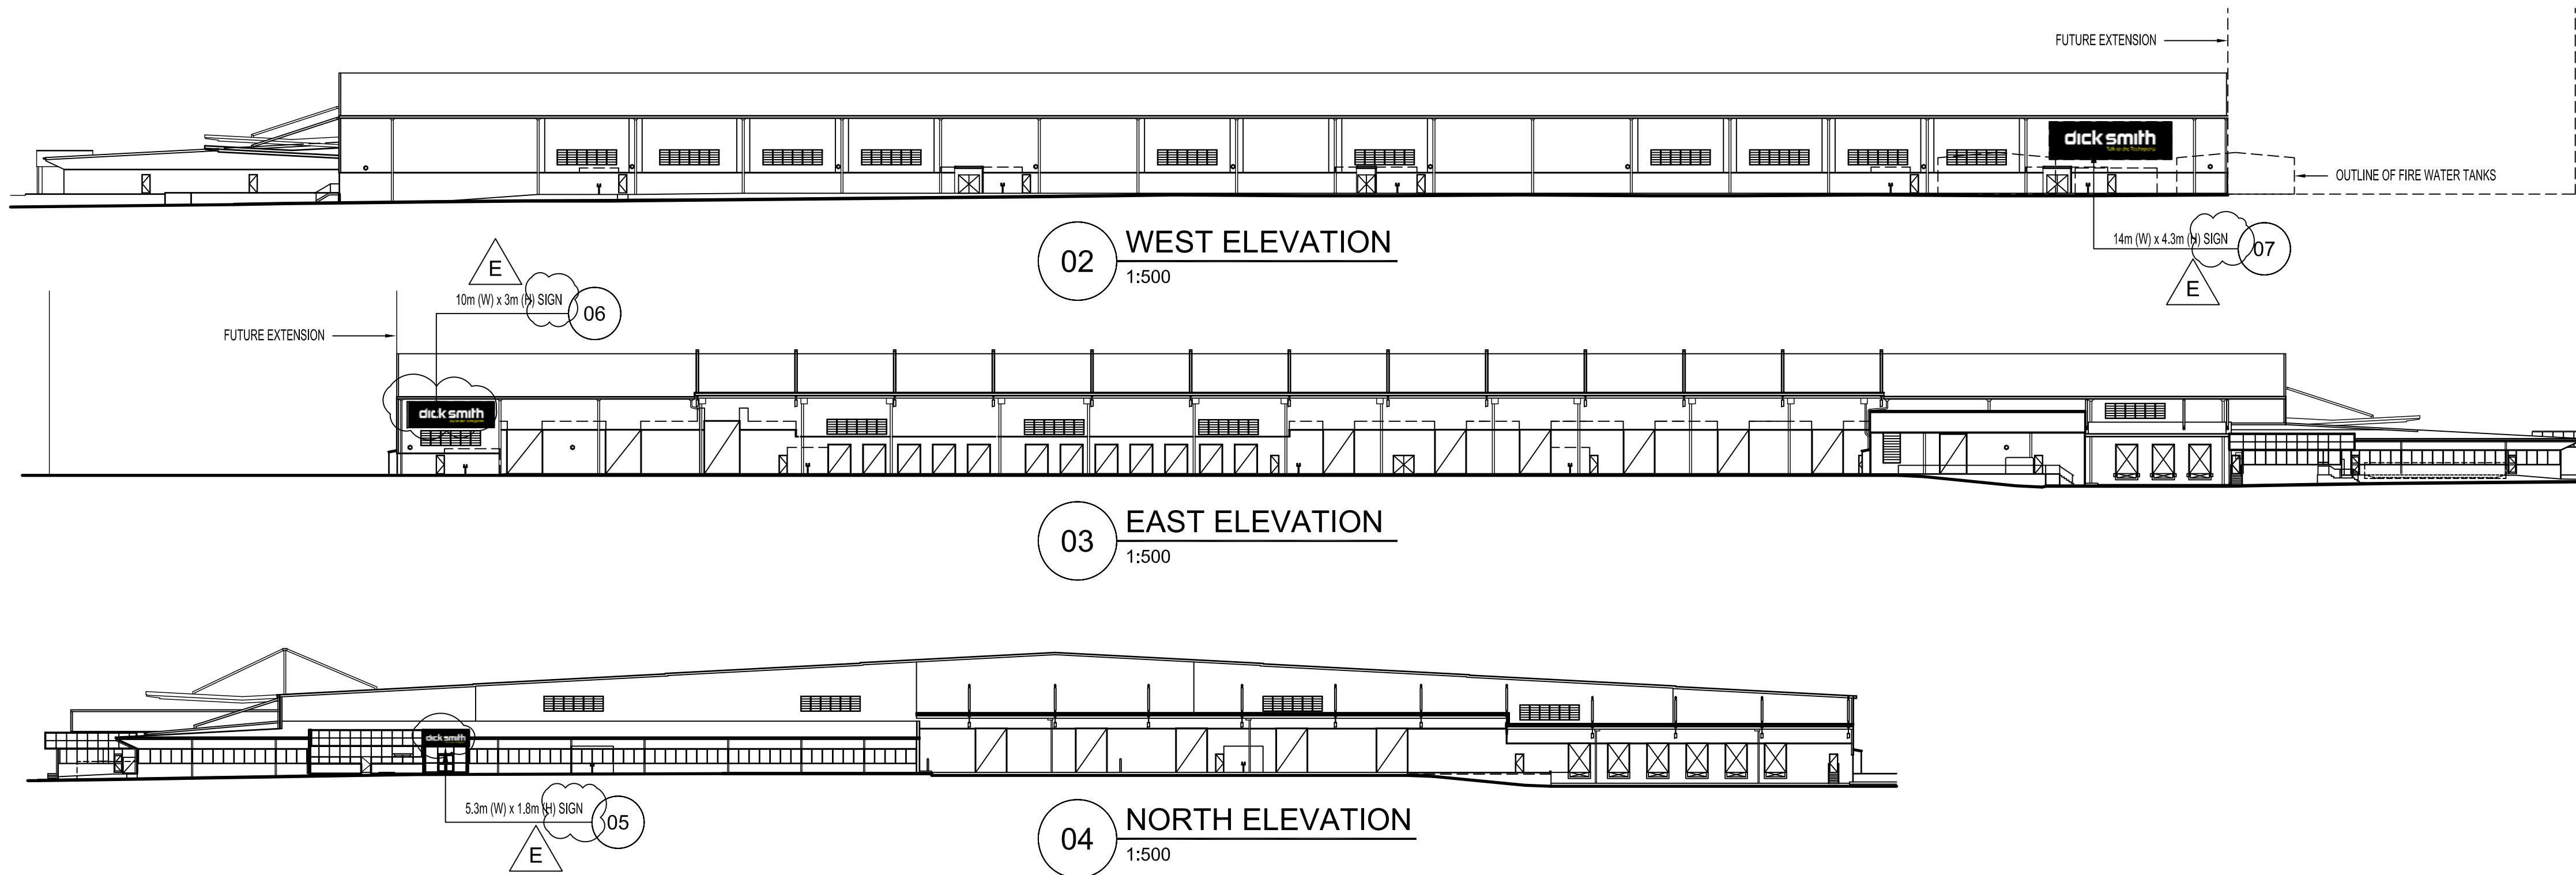


KEY PLAN


THE PROPERTY IN THIS DRAWING AND IN THE CONCEPTS REMAIN WITH MNIA ARCHITECTS PTY LTD. ANY UNAUTHORISED USE OF THIS DRAWING WHETHER AS THE WHOLE OR PART MAY RENDER THE USER LIABLE IN AN ACTION FOR DAMAGES. CONSEQUENTIAL DAMAGES ARISING FROM UNWARRANTED OR UNAUTHORISED USE SHALL NOT RENDER MNIA ARCHITECTS PTY LTD LIABLE.

DIMENSIONS MUST NOT BE SCALED FROM DRAWINGS.

ALL DIMENSIONS TO BE CONFIRMED ON SITE PRIOR TO THE COMMENCEMENT OF ANY WORK.

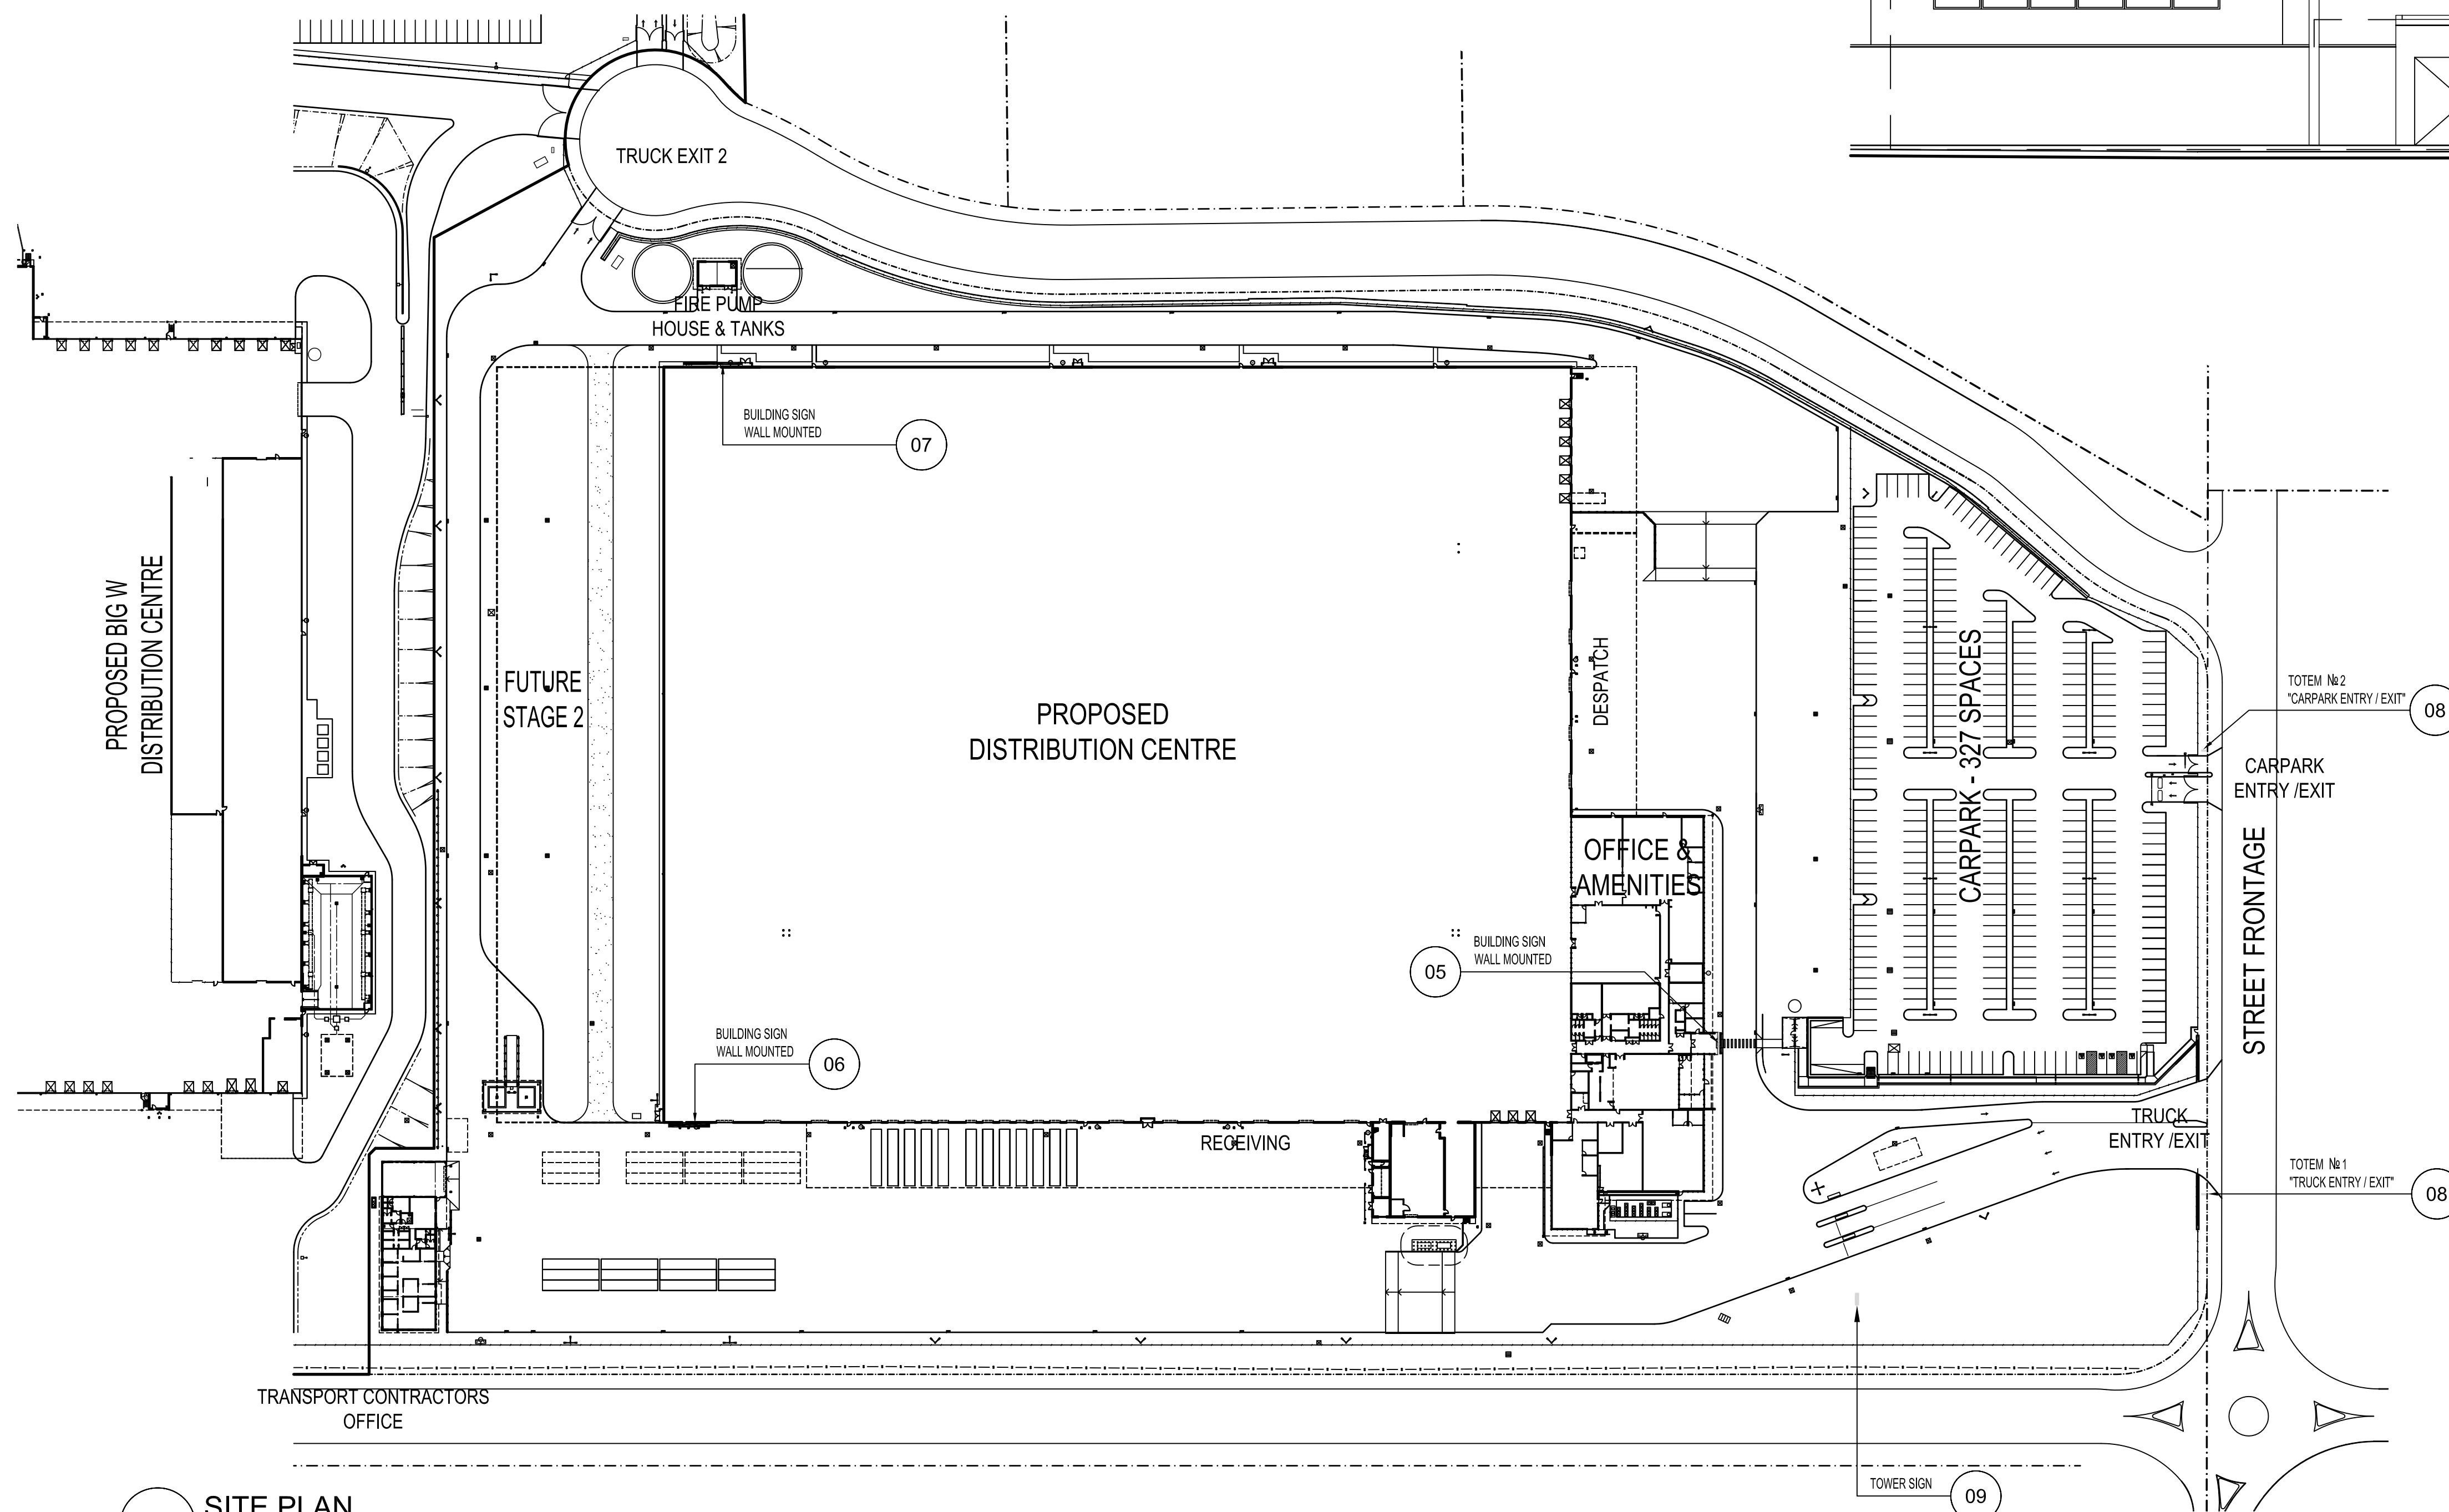


07 PART OF WEST ELEVATION
1:100

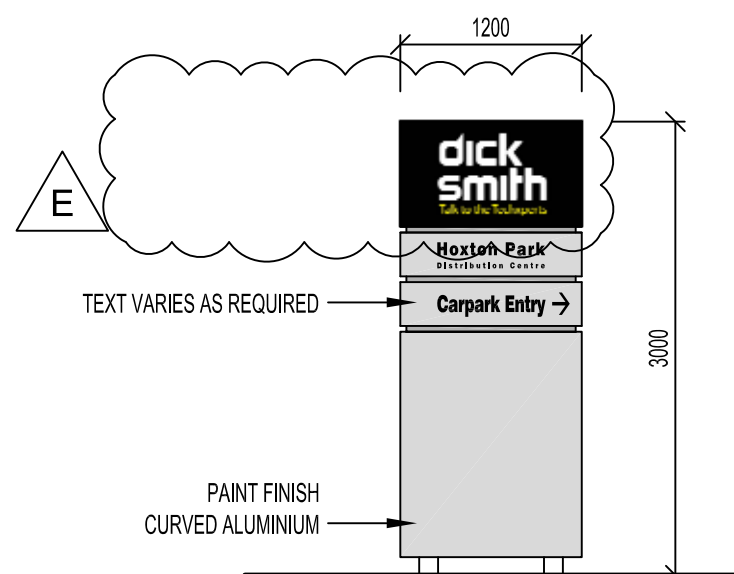

08 TOTEM SIGN
1:50

NOTE:
1. TOP PANEL: WHITE AND YELLOW LETTERS ON BLACK BACKGROUND
2. BOTTOM 3 PANELS: BLACK TEXT ON SILVER BACKGROUND
3. ALL LETTERS TO BE INTERNAL ILLUMINATED

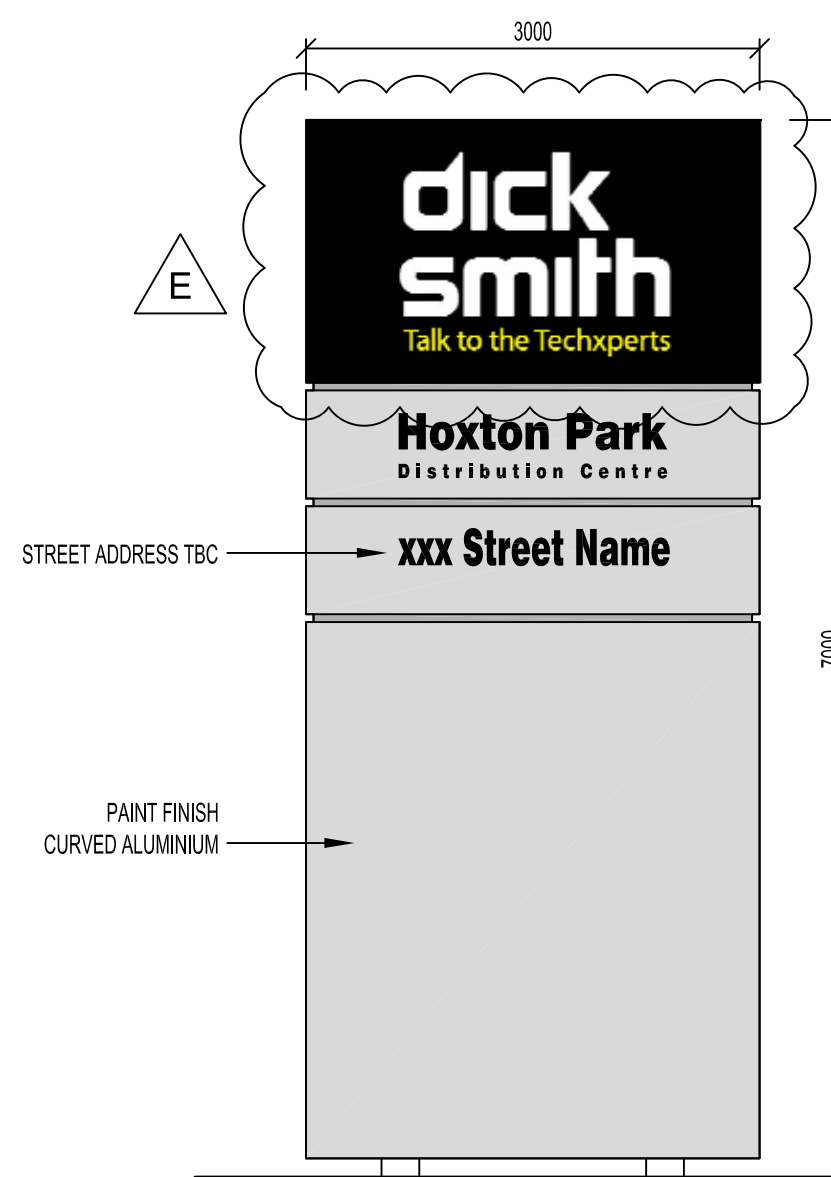

09 TOWER SIGN
1:50

NOTE:
1. TOP PANEL: WHITE AND YELLOW LETTERS ON BLACK BACKGROUND
2. BOTTOM 3 PANELS: BLACK TEXT ON SILVER BACKGROUND
3. ALL LETTERS TO BE INTERNAL ILLUMINATED

REV.	DATE	AMENDMENT	SIGNED
E	25.11.10	SIGNAGE SHOWN AS DICK SMITH	GL
D	11.10.10	SIGN NOTE ADJUSTED. TOTEM SIGN RELOCATED	GL
C	14.09.10	SIGNAGE SHOWN AS OUTLINE	GL
B	04.02.10	TOWER SIGN HEIGHT LOWERED TO 7m DWG NO. CHANGED FROM DA10 TO DA11	GL
A	13.01.10	NEW DRAWING PROMOTED FROM 0931 ARSK 18D	GL

CLIENT
Mirvac Projects Pty Ltd
ABN 72 001 089 245
Level 26, 60 Margaret St.
Sydney, NSW, 2000
tel. 02 9580 8000
fax. 02 9580 8181



PROJECT
DICK SMITH
DISTRIBUTION CENTRE
HOXTON PARK NSW

ARCHITECT
MNIA ARCHITECTS
Level 4, 8 Help Street
PO Box 1212
Chatswood NSW 2067
Telephone (02) 9495 6400
Facsimile (02) 9495 6444
mail@mnia.com.au

STRUCTURAL & CIVIL ENGINEERS
COSTIN ROE CONSULTING PTY LTD
Suite 310, 55 Harrington St, The Rocks Sydney NSW 1220
Tel: (02) 9251 7899 Fax: (02) 9241 3731

CONSULTING SERVICES ENGINEERS
BECA PTY LTD
Suite 6, Level 3, 9 George Street Parramatta NSW 2150
Tel: (02) 9891 6773 Fax: (02) 9633 9477

MATERIALS HANDLING SYSTEM
DEMATIC PTY LTD
24 Narabang Way Belrose NSW 2085
Tel: (02) 9486 5555 Fax: (02) 9486 5511

SECURITY CONSULTANT
INTEGRITY
Unit 8, 287 Victoria Road, Rydalmere NSW 2116
Tel: 1300 366 488 Fax: 1300 664 682

TITLE
SITE SIGNAGE

DATE	25-01-10	PROJECT No.	STATUS
SCALE	AS SHOWN (B1)	0931	AR/DA
DRAWN	GL	DWG No.	REV No.
CHECKED		DA 11	/E
APPROVED			