



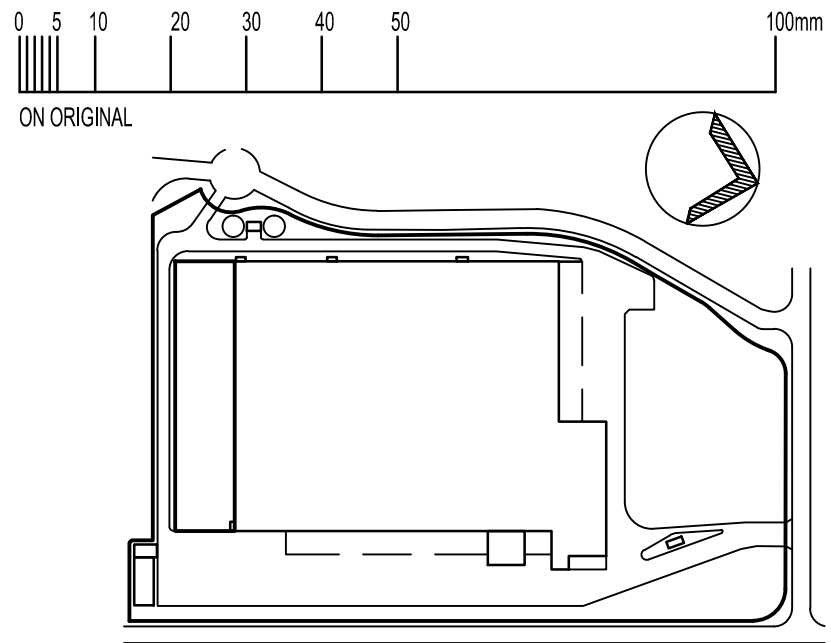

KEY PLAN

THE PROPERTY IN THIS DRAWING AND IN THE CONCEPTS REMAIN WITH MNIA ARCHITECTS PTY LTD. ANY UNAUTHORISED USE OF THIS DRAWING WHETHER AS THE WHOLE OR PART MAY RENDER THE USER LIABLE IN AN ACTION FOR DAMAGES.
CONSEQUENTIAL DAMAGES ARISING FROM UNWARRANTED OR UNAUTHORISED USE SHALL NOT RENDER MNIA ARCHITECTS PTY LTD LIABLE.
DIMENSIONS MUST NOT BE SCALED FROM DRAWINGS.
ALL DIMENSIONS TO BE CONFIRMED ON SITE PRIOR TO THE COMMENCEMENT OF ANY WORK.

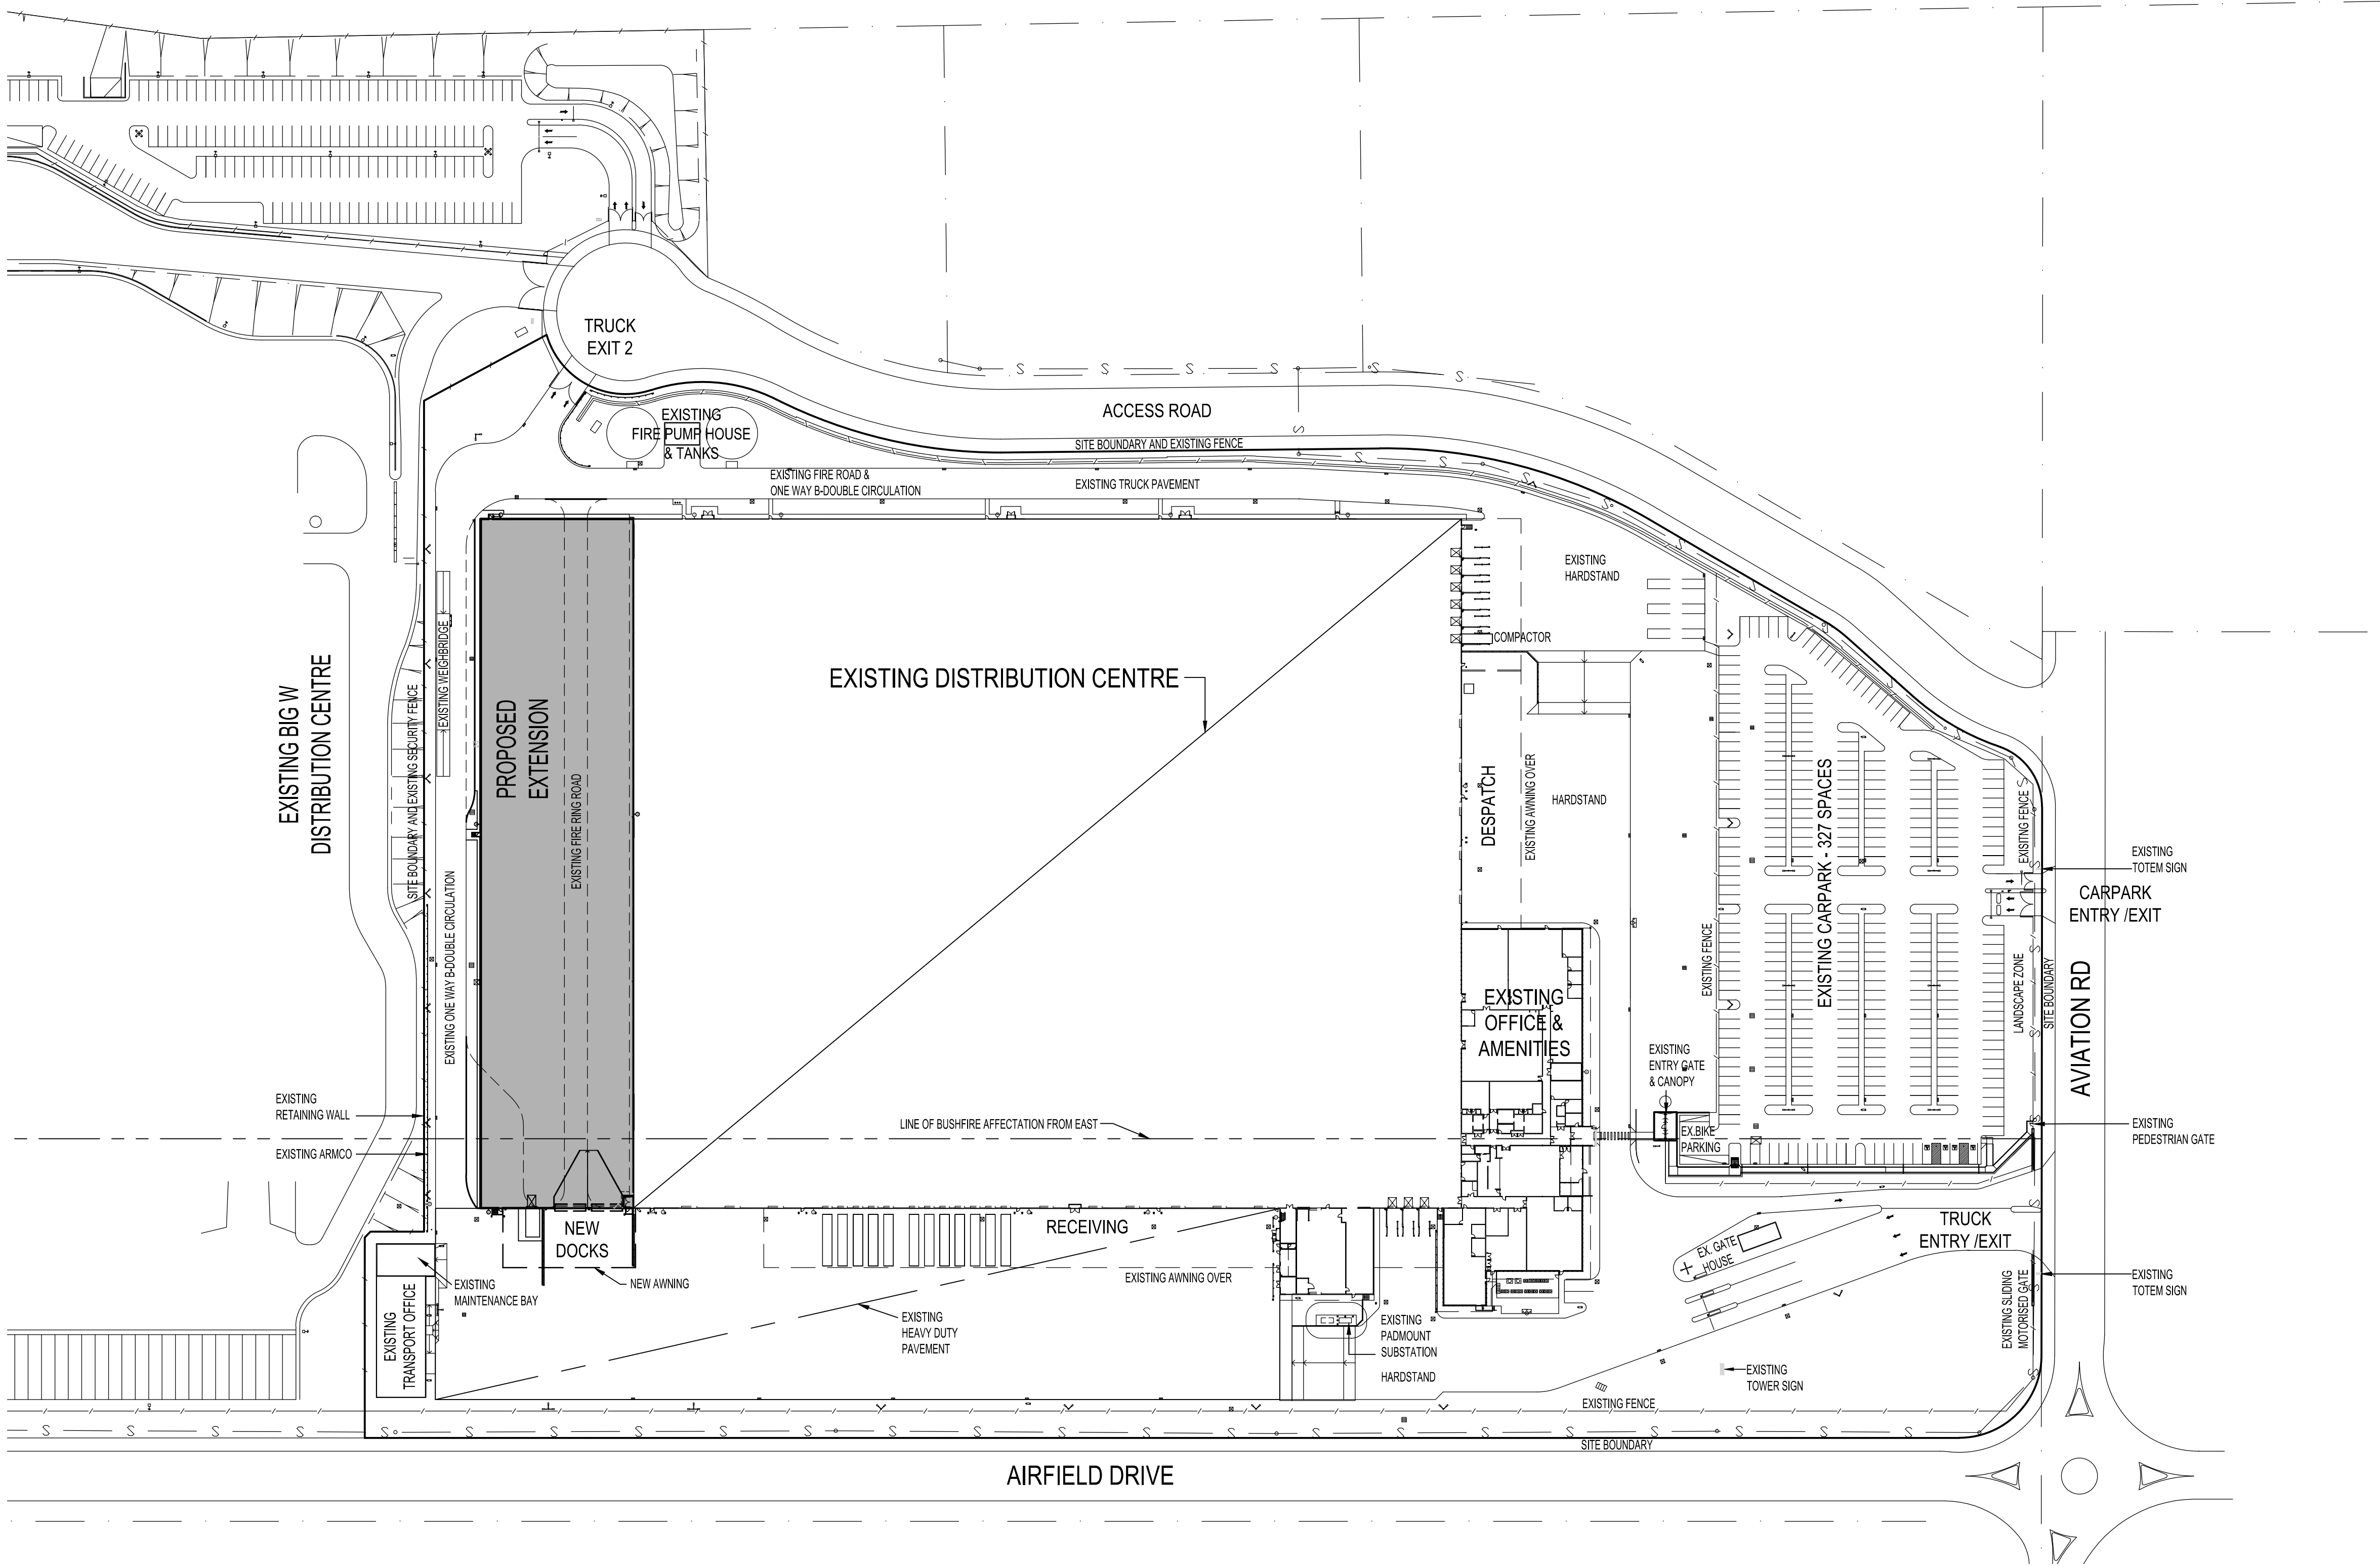

C	17-06-15	REISSUED FOR APPROVAL	JTC
B	27-05-15	ISSUED FOR APPROVAL	JTC
A	13-03-15	NEW DRAWING	SC
REV.	DATE	AMENDMENT	SIGNED

CLIENT
Mirvac Projects Pty. Ltd
ABN 72 001 069 245
Level 26, 60 Margaret St.
Sydney, NSW, 2000
tel. 02 9080 8180
fax. 02 9080 8181




PROJECT
EXTENSION TO EXISTING DC
1 AVIATION ROAD
HOXTON PARK NSW

ARCHITECT
 MNIA ARCHITECTS
Level 4, 8 Help St, PO Box 1212, Chatswood NSW 2067
Telephone (02) 9495 5400 mail@mnia.com.au

TITLE
MASTER SITE PLAN

DATE	13-03-15	PROJECT No.	STATUS
SCALE	1:1000 (B1)	1436	AR/DA
DRAWN	SC		
CHECKED		DWG No.	REV No.
APPROVED		DA 01	/C

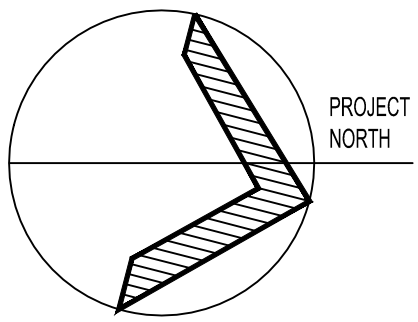




THE PROPERTY IN THIS DRAWING AND IN THE CONCEPTS REMAIN WITH MNIA ARCHITECTS PTY LTD. ANY UNAUTHORISED USE OF THIS DRAWING WHETHER AS THE WHOLE OR PART MAY RENDER THE USER LIABLE IN AN ACTION FOR DAMAGES.

CONSEQUENTIAL DAMAGES ARISING FROM UNWARRANTED OR UNAUTHORISED USE SHALL NOT RENDER MNIA ARCHITECTS PTY LTD LIABLE.

DIMENSIONS MUST NOT BE SCALED FROM DRAWINGS.

ALL DIMENSIONS TO BE CONFIRMED ON SITE PRIOR TO THE COMMENCEMENT OF ANY WORK.

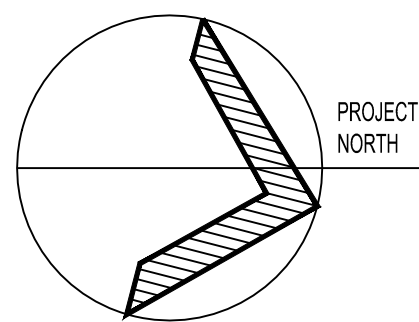

PROJECT
EXTENSION TO EXISTING DC
1 AVIATION ROAD
HOXTON PARK NSW

ARCHITECT



 **M NIA** A R C H I T E C T S

Level 4, 8 Help St, PO Box 1212, Chatswood NSW 2067
Telephone (02) 9495 6400 mail@mnia.com.au

TITLE

MASTER FLOOR PLAN

DATE	13-03-15	PROJECT No.	STATUS
SCALE	1:500 (B1)	1436	AR/DA
DRAWN	SC		
CHECKED		DWG No.	REV No.
APPROVED		DA 02	/C


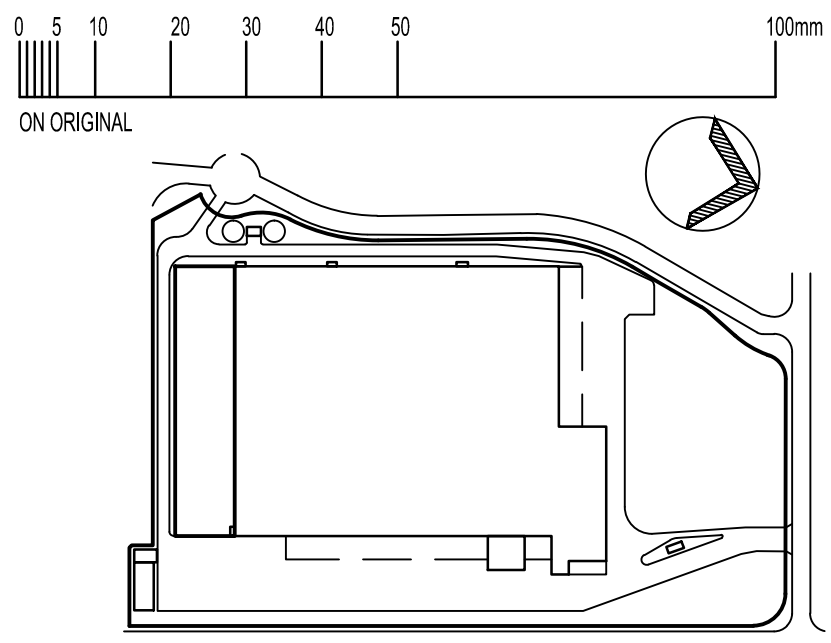
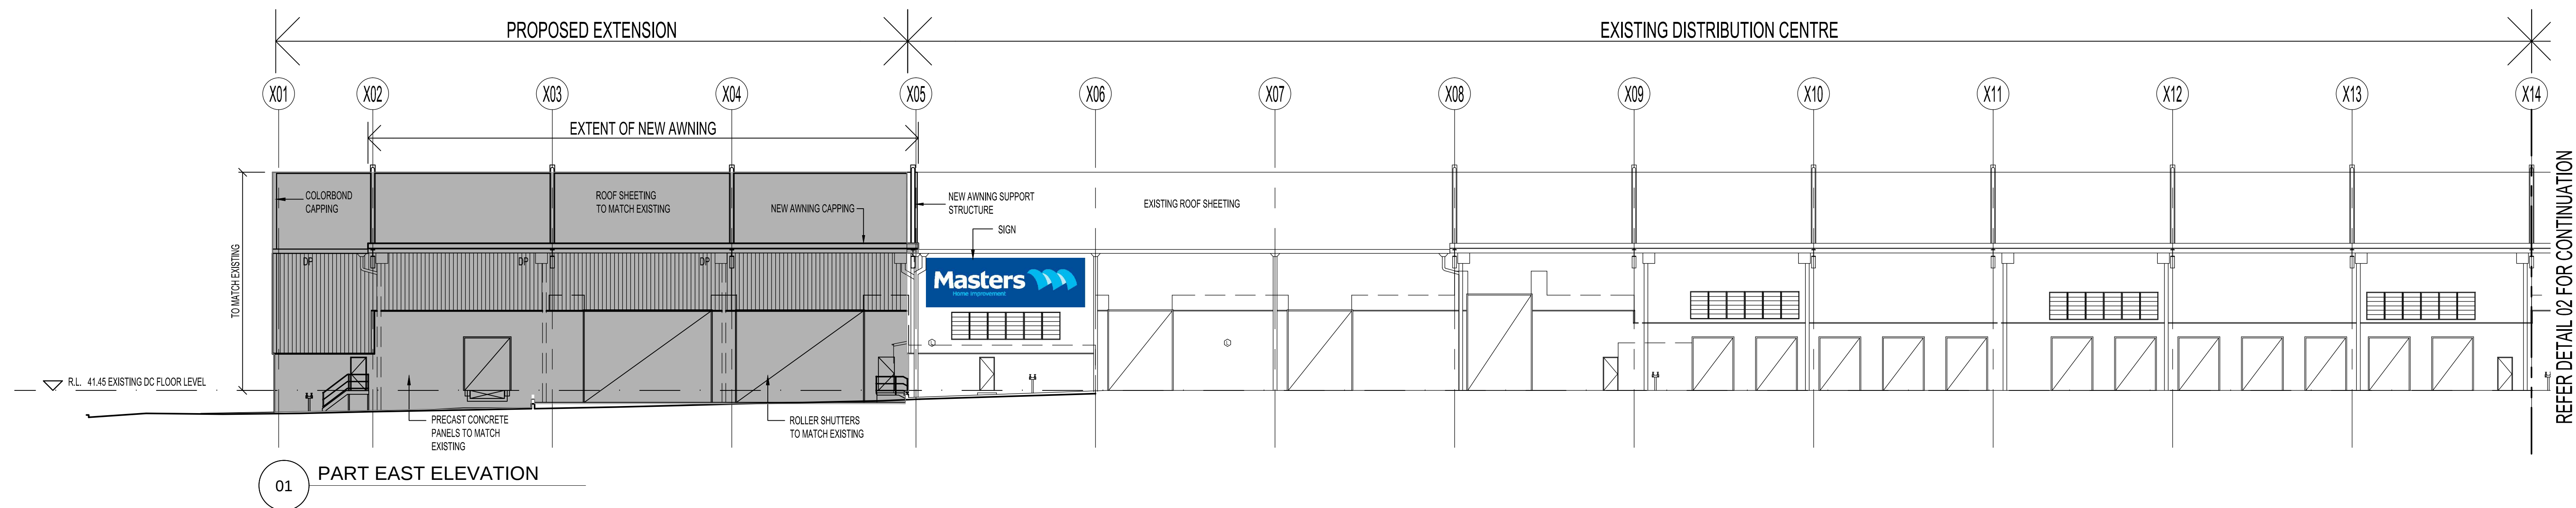


KEY PLAN

THE PROPERTY IN THIS DRAWING AND IN THE CONCEPTS REMAIN WITH MNIA ARCHITECTS PTY LTD. ANY UNAUTHORISED USE OF THIS DRAWING WHETHER AS THE WHOLE OR PART MAY RENDER THE USER LIABLE IN AN ACTION FOR DAMAGES. CONSEQUENTIAL DAMAGES ARISING FROM UNWARRANTED OR UNAUTHORISED USE SHALL NOT RENDER MNIA ARCHITECTS PTY LTD LIABLE.

DIMENSIONS MUST NOT BE SCALED FROM DRAWINGS.

ALL DIMENSIONS TO BE CONFIRMED ON SITE PRIOR TO THE COMMENCEMENT OF ANY WORK.

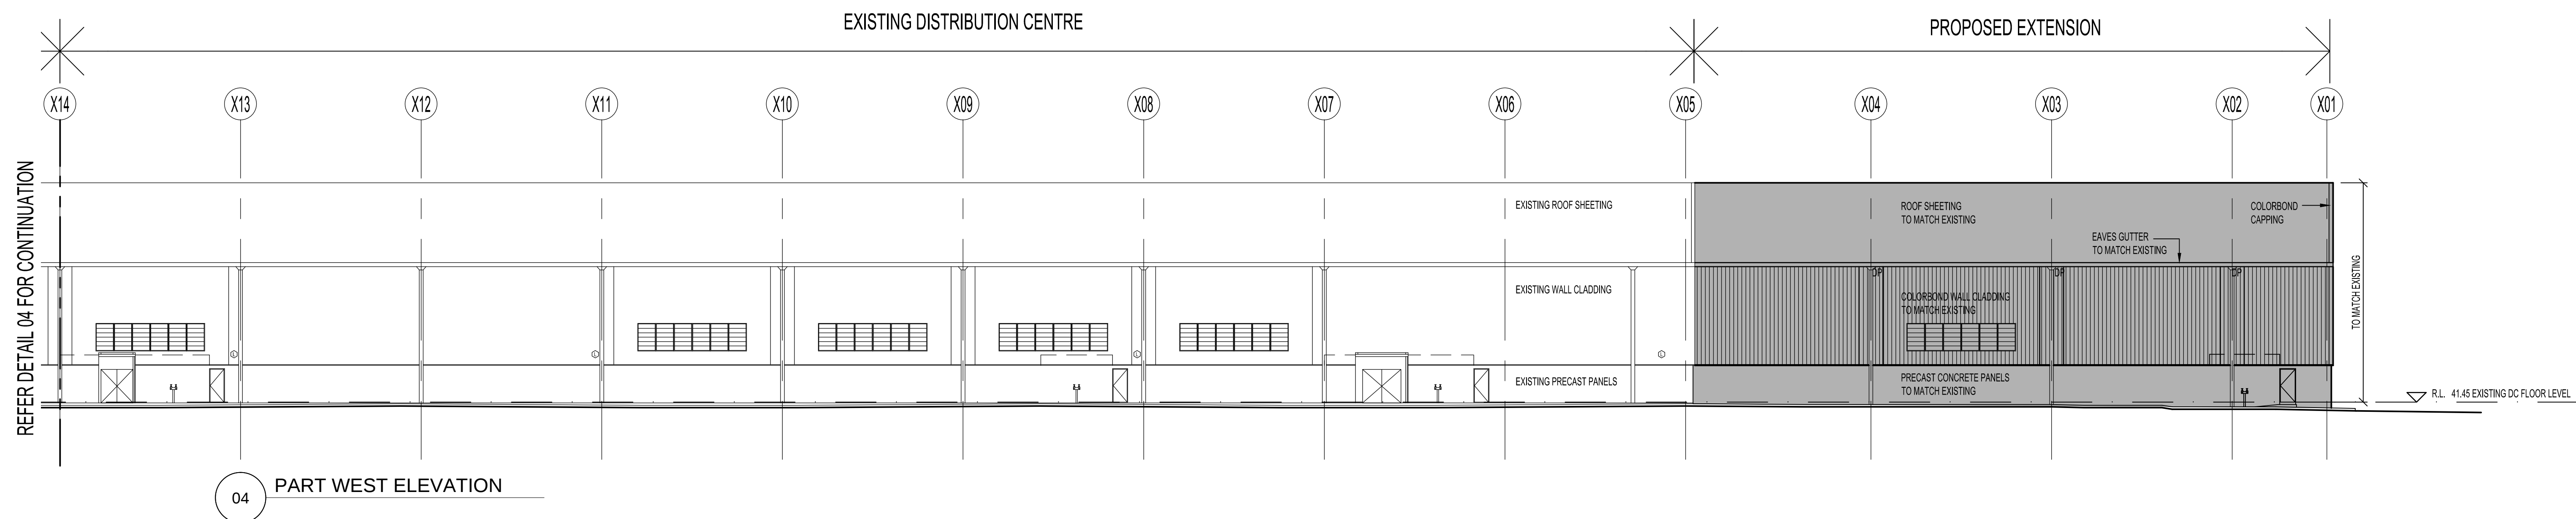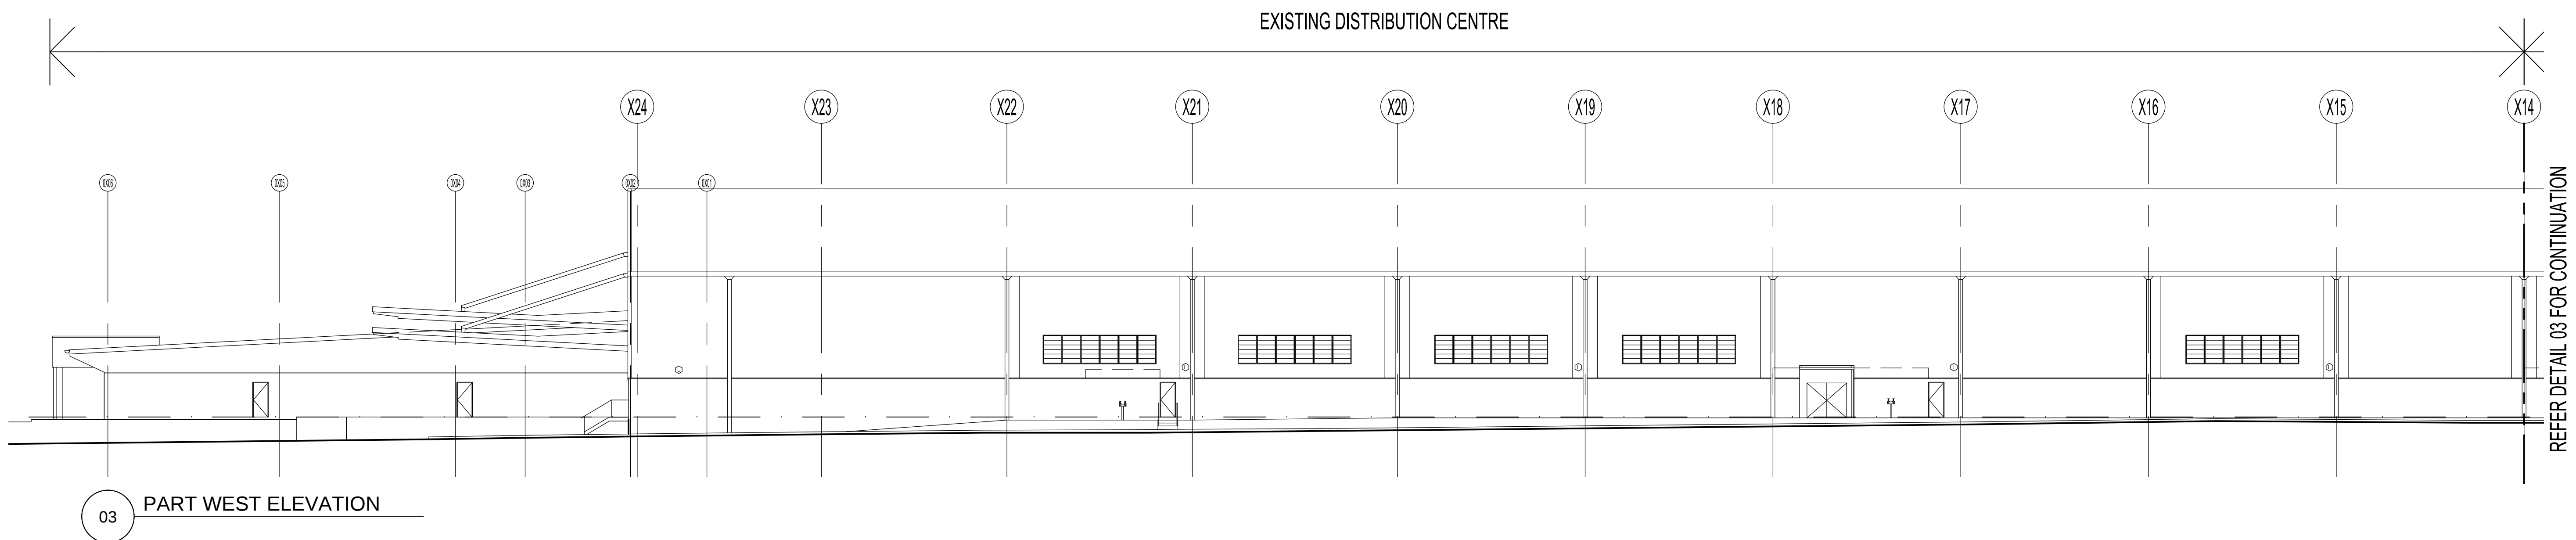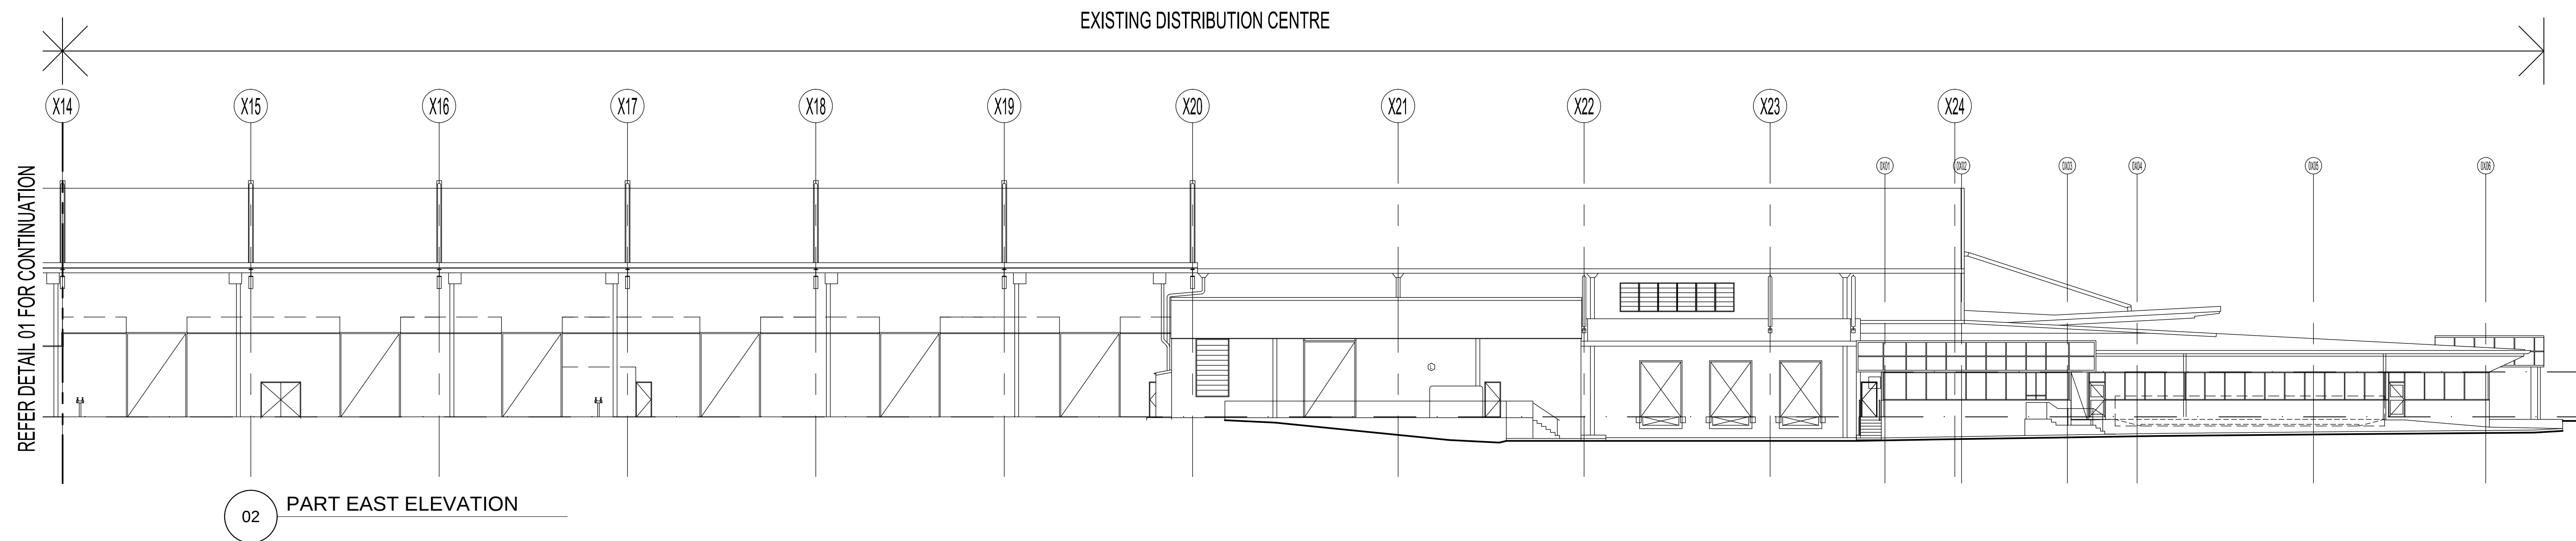

C	17-06-15	REISSUED FOR APPROVAL	JTC
B	27-05-15	ISSUED FOR APPROVAL	JTC
A	13-03-15	NEW DRAWING	SC
REV.	DATE	AMENDMENT	SIGNED

CLIENT
Mirvac Projects Pty. Ltd
ABN 72 001 069 245
Level 26, 60 Margaret St.
Sydney, NSW, 2000
tel. 02 9000 0000
fax. 02 9080 8181




PROJECT
EXTENSION TO EXISTING DC
1 AVIATION ROAD
HOXTON PARK NSW

ARCHITECT
MNIA ARCHITECTS
Level 4, 8 Help St, PO Box 1212, Chatswood NSW 2067
Telephone (02) 9495 5400 mail@mnia.com.au

TITLE
ELEVATIONS



DATE	13-03-15	PROJECT No.	1436	STATUS	AR/DA
SCALE	1:200 (B1)				
DRAWN	SC	DWG No.		REV No.	
CHECKED			DA 03	/C	
APPROVED					

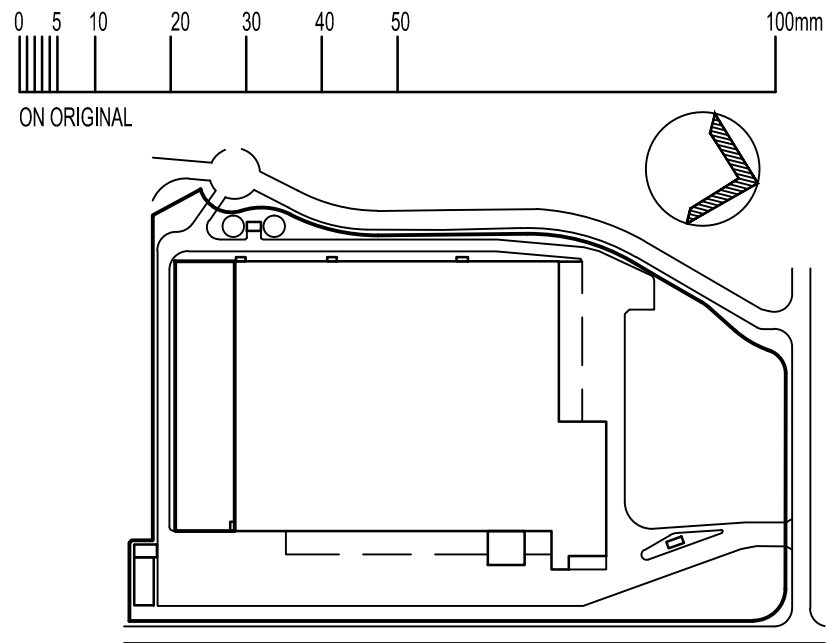

KEY PLAN

THE PROPERTY IN THIS DRAWING AND IN THE CONCEPTS REMAIN WITH MNIA ARCHITECTS PTY LTD. ANY UNAUTHORISED USE OF THIS DRAWING WHETHER AS THE WHOLE OR PART MAY RENDER THE USER LIABLE IN AN ACTION FOR DAMAGES. CONSEQUENTIAL DAMAGES ARISING FROM UNWARRANTED OR UNAUTHORISED USE SHALL NOT RENDER MNIA ARCHITECTS PTY LTD LIABLE. DIMENSIONS MUST NOT BE SCALED FROM DRAWINGS.

ALL DIMENSIONS TO BE CONFIRMED ON SITE PRIOR TO THE COMMENCEMENT OF ANY WORK.

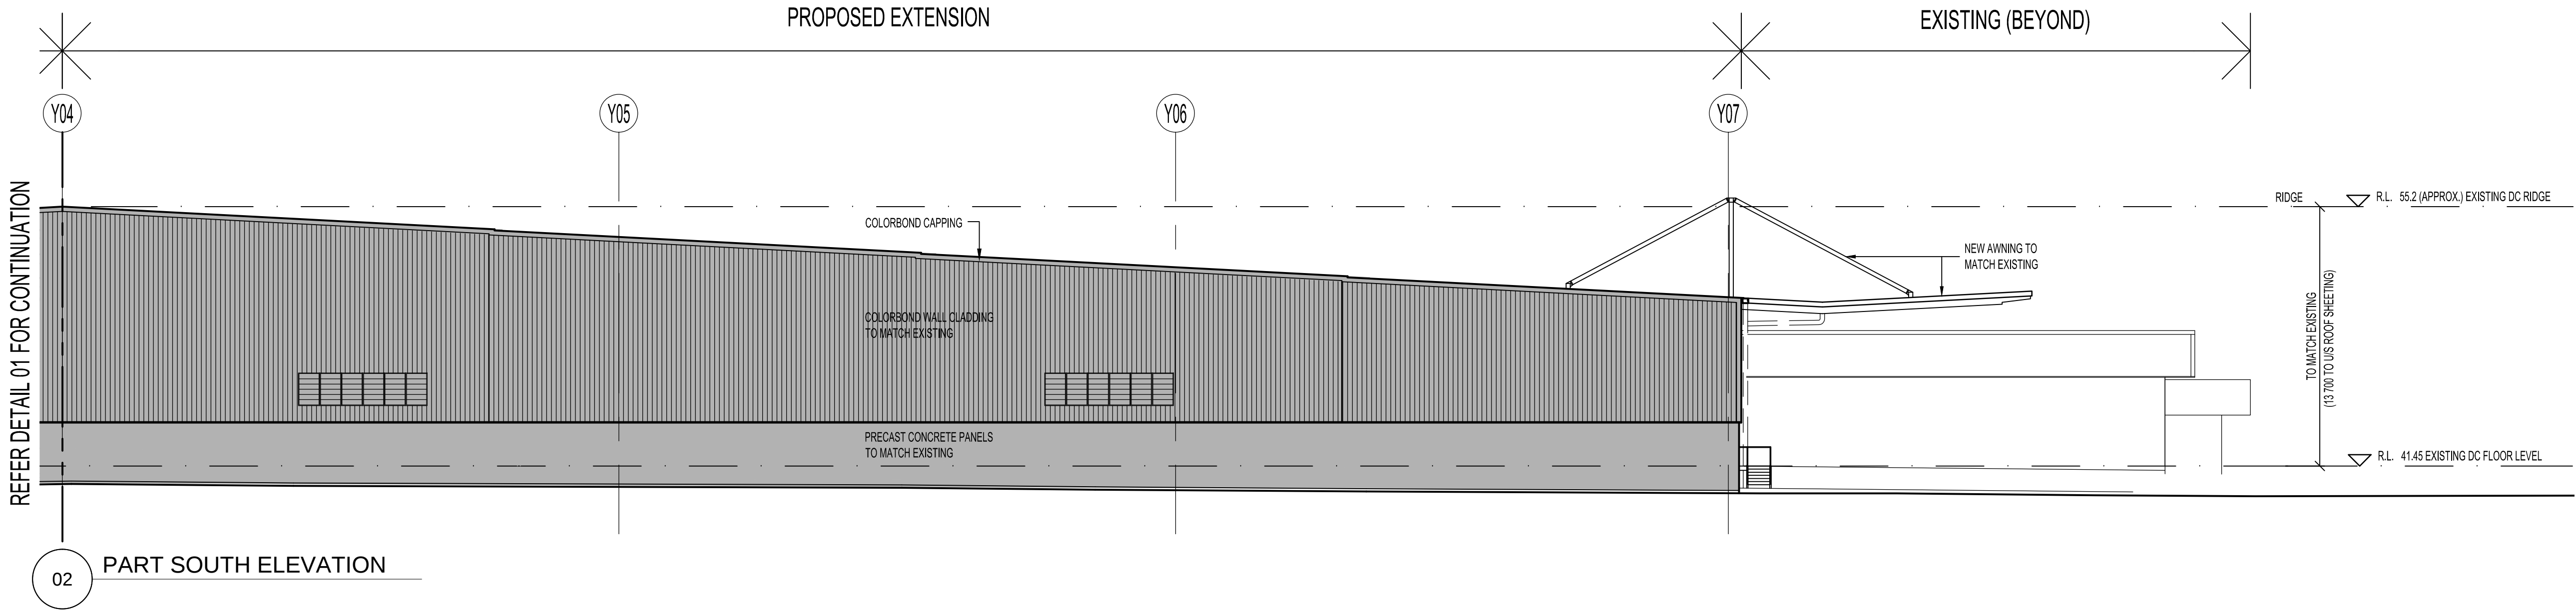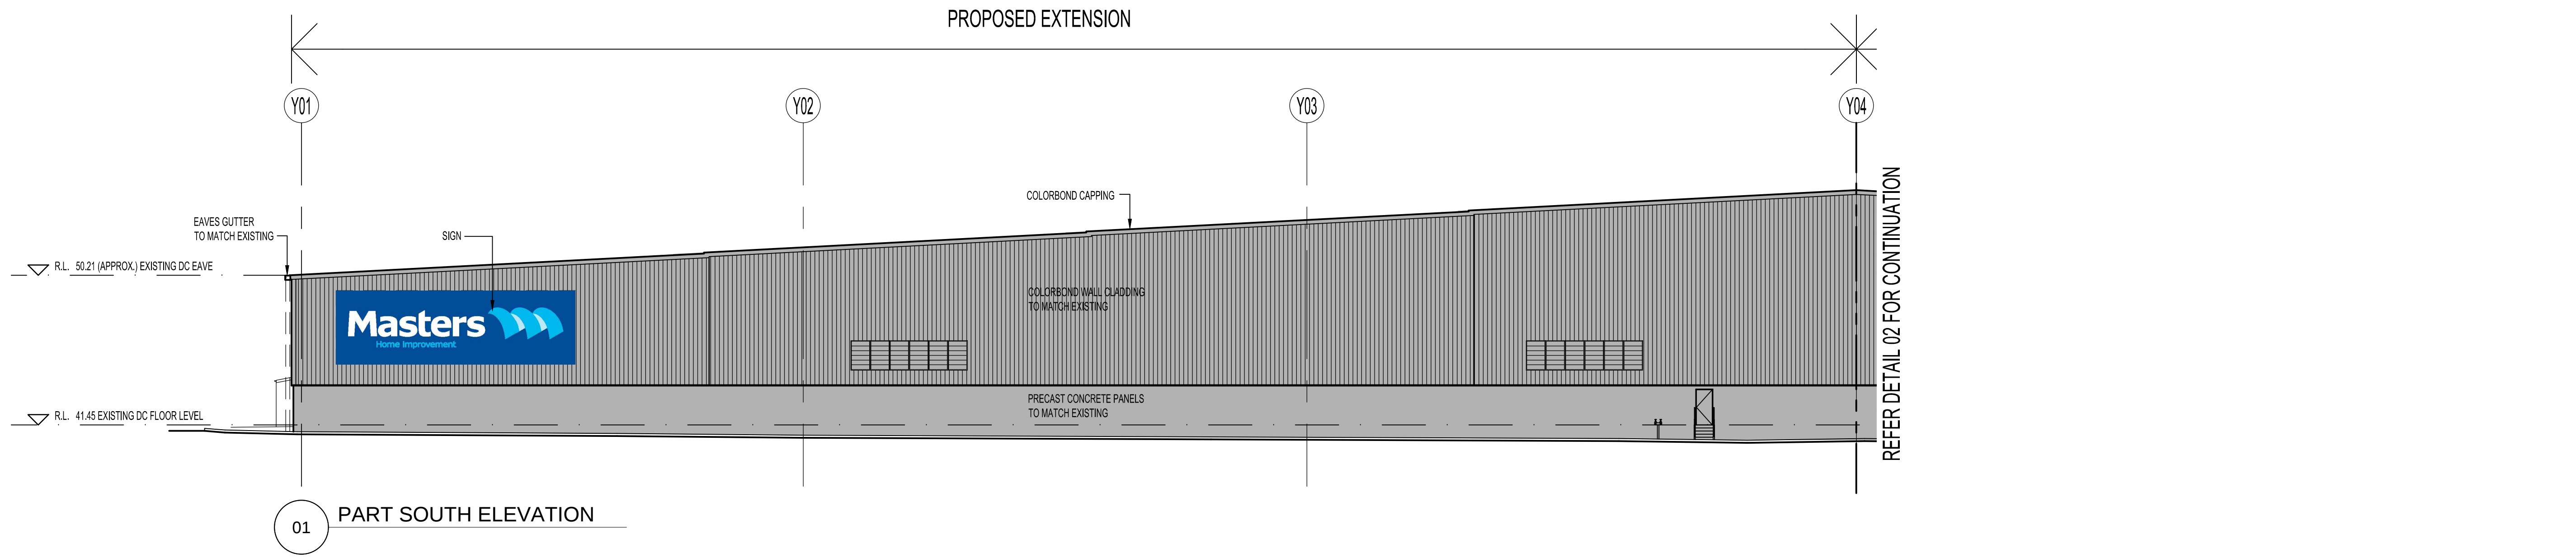

C	17-06-15	REISSUED FOR APPROVAL	JTC
B	27-05-15	ISSUED FOR APPROVAL	JTC
A	13-03-15	NEW DRAWING	SC
REV.	DATE	AMENDMENT	SIGNED

CLIENT

Mirvac Projects Pty. Ltd
ABN 72 001 069 245

Level 26, 60 Margaret St.
Sydney, NSW, 2000
tel. 02 9200 0000
fax. 02 9200 8181

PROJECT


EXTENSION TO EXISTING DC
1 AVIATION ROAD
HOXTON PARK NSW

ARCHITECT


Level 4, 8 Hely St, PO Box 1212, Chatswood NSW 2067
Telephone (02) 9495 5400 mail@mnia.com.au

TITLE
ELEVATIONS


DATE	13-03-15	PROJECT No.	STATUS
SCALE	1:200 (B1)	1436	AR/DA
DRAWN	SC		
CHECKED		DWG No.	REV No.
APPROVED		DA 04	/C

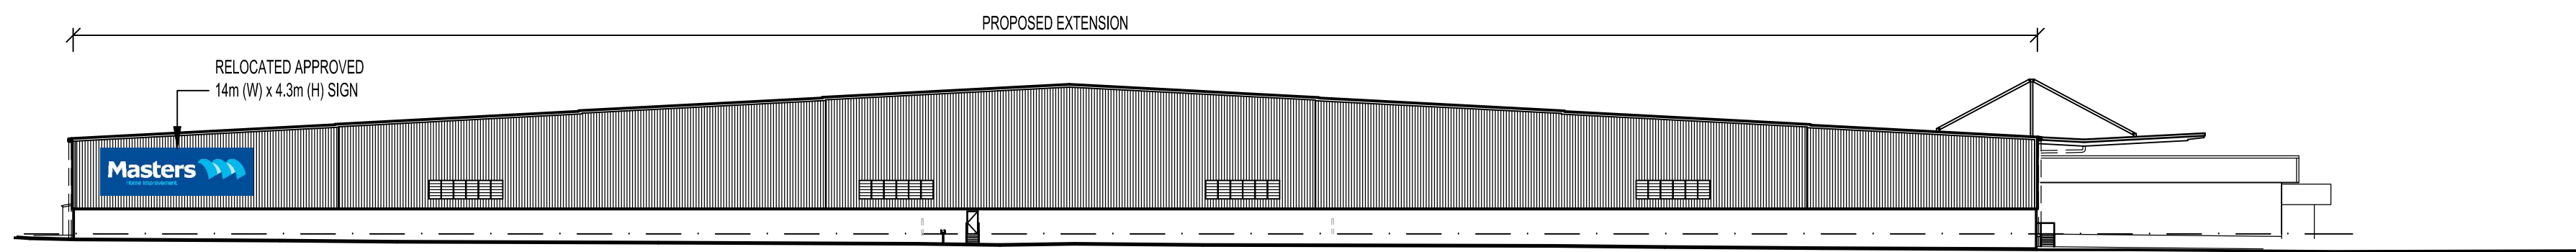


02 SOUTH ELEVATION
SCALE 1:500

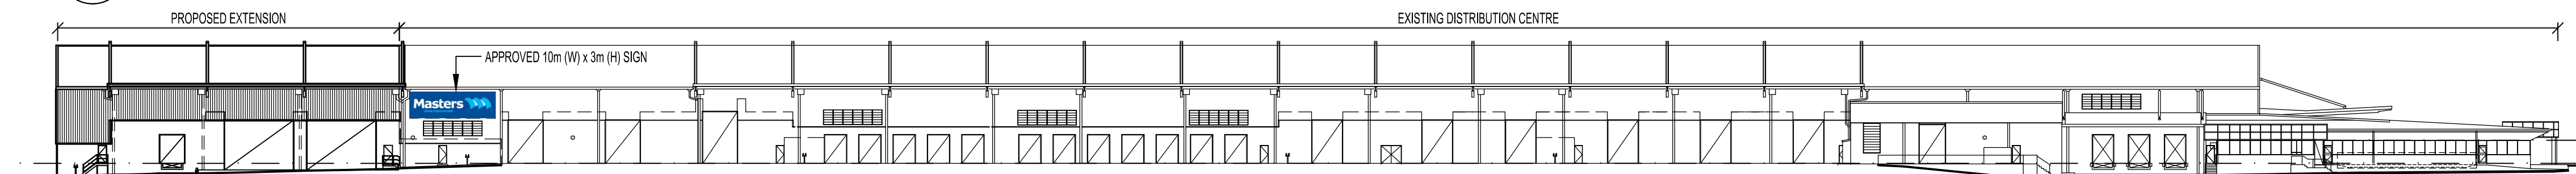


03 EAST ELEVATION
SCALE 1:500

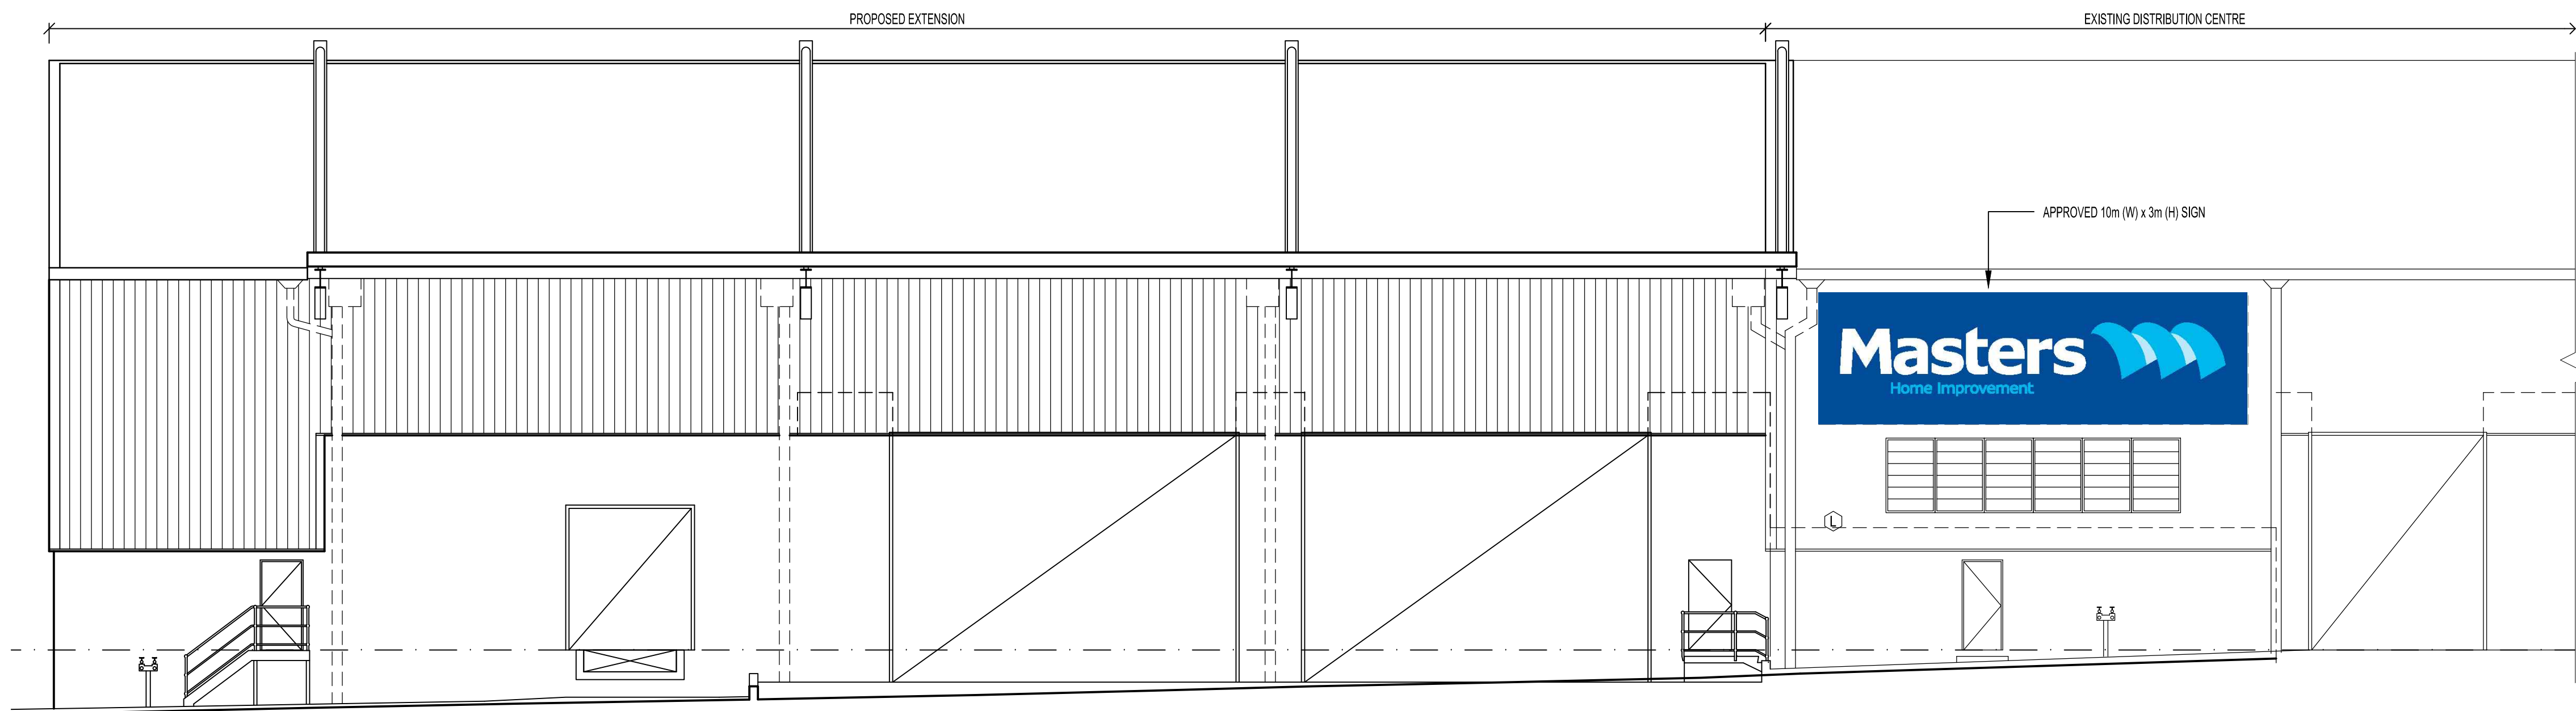

04 PART EAST ELEVATION
SCALE 1:100

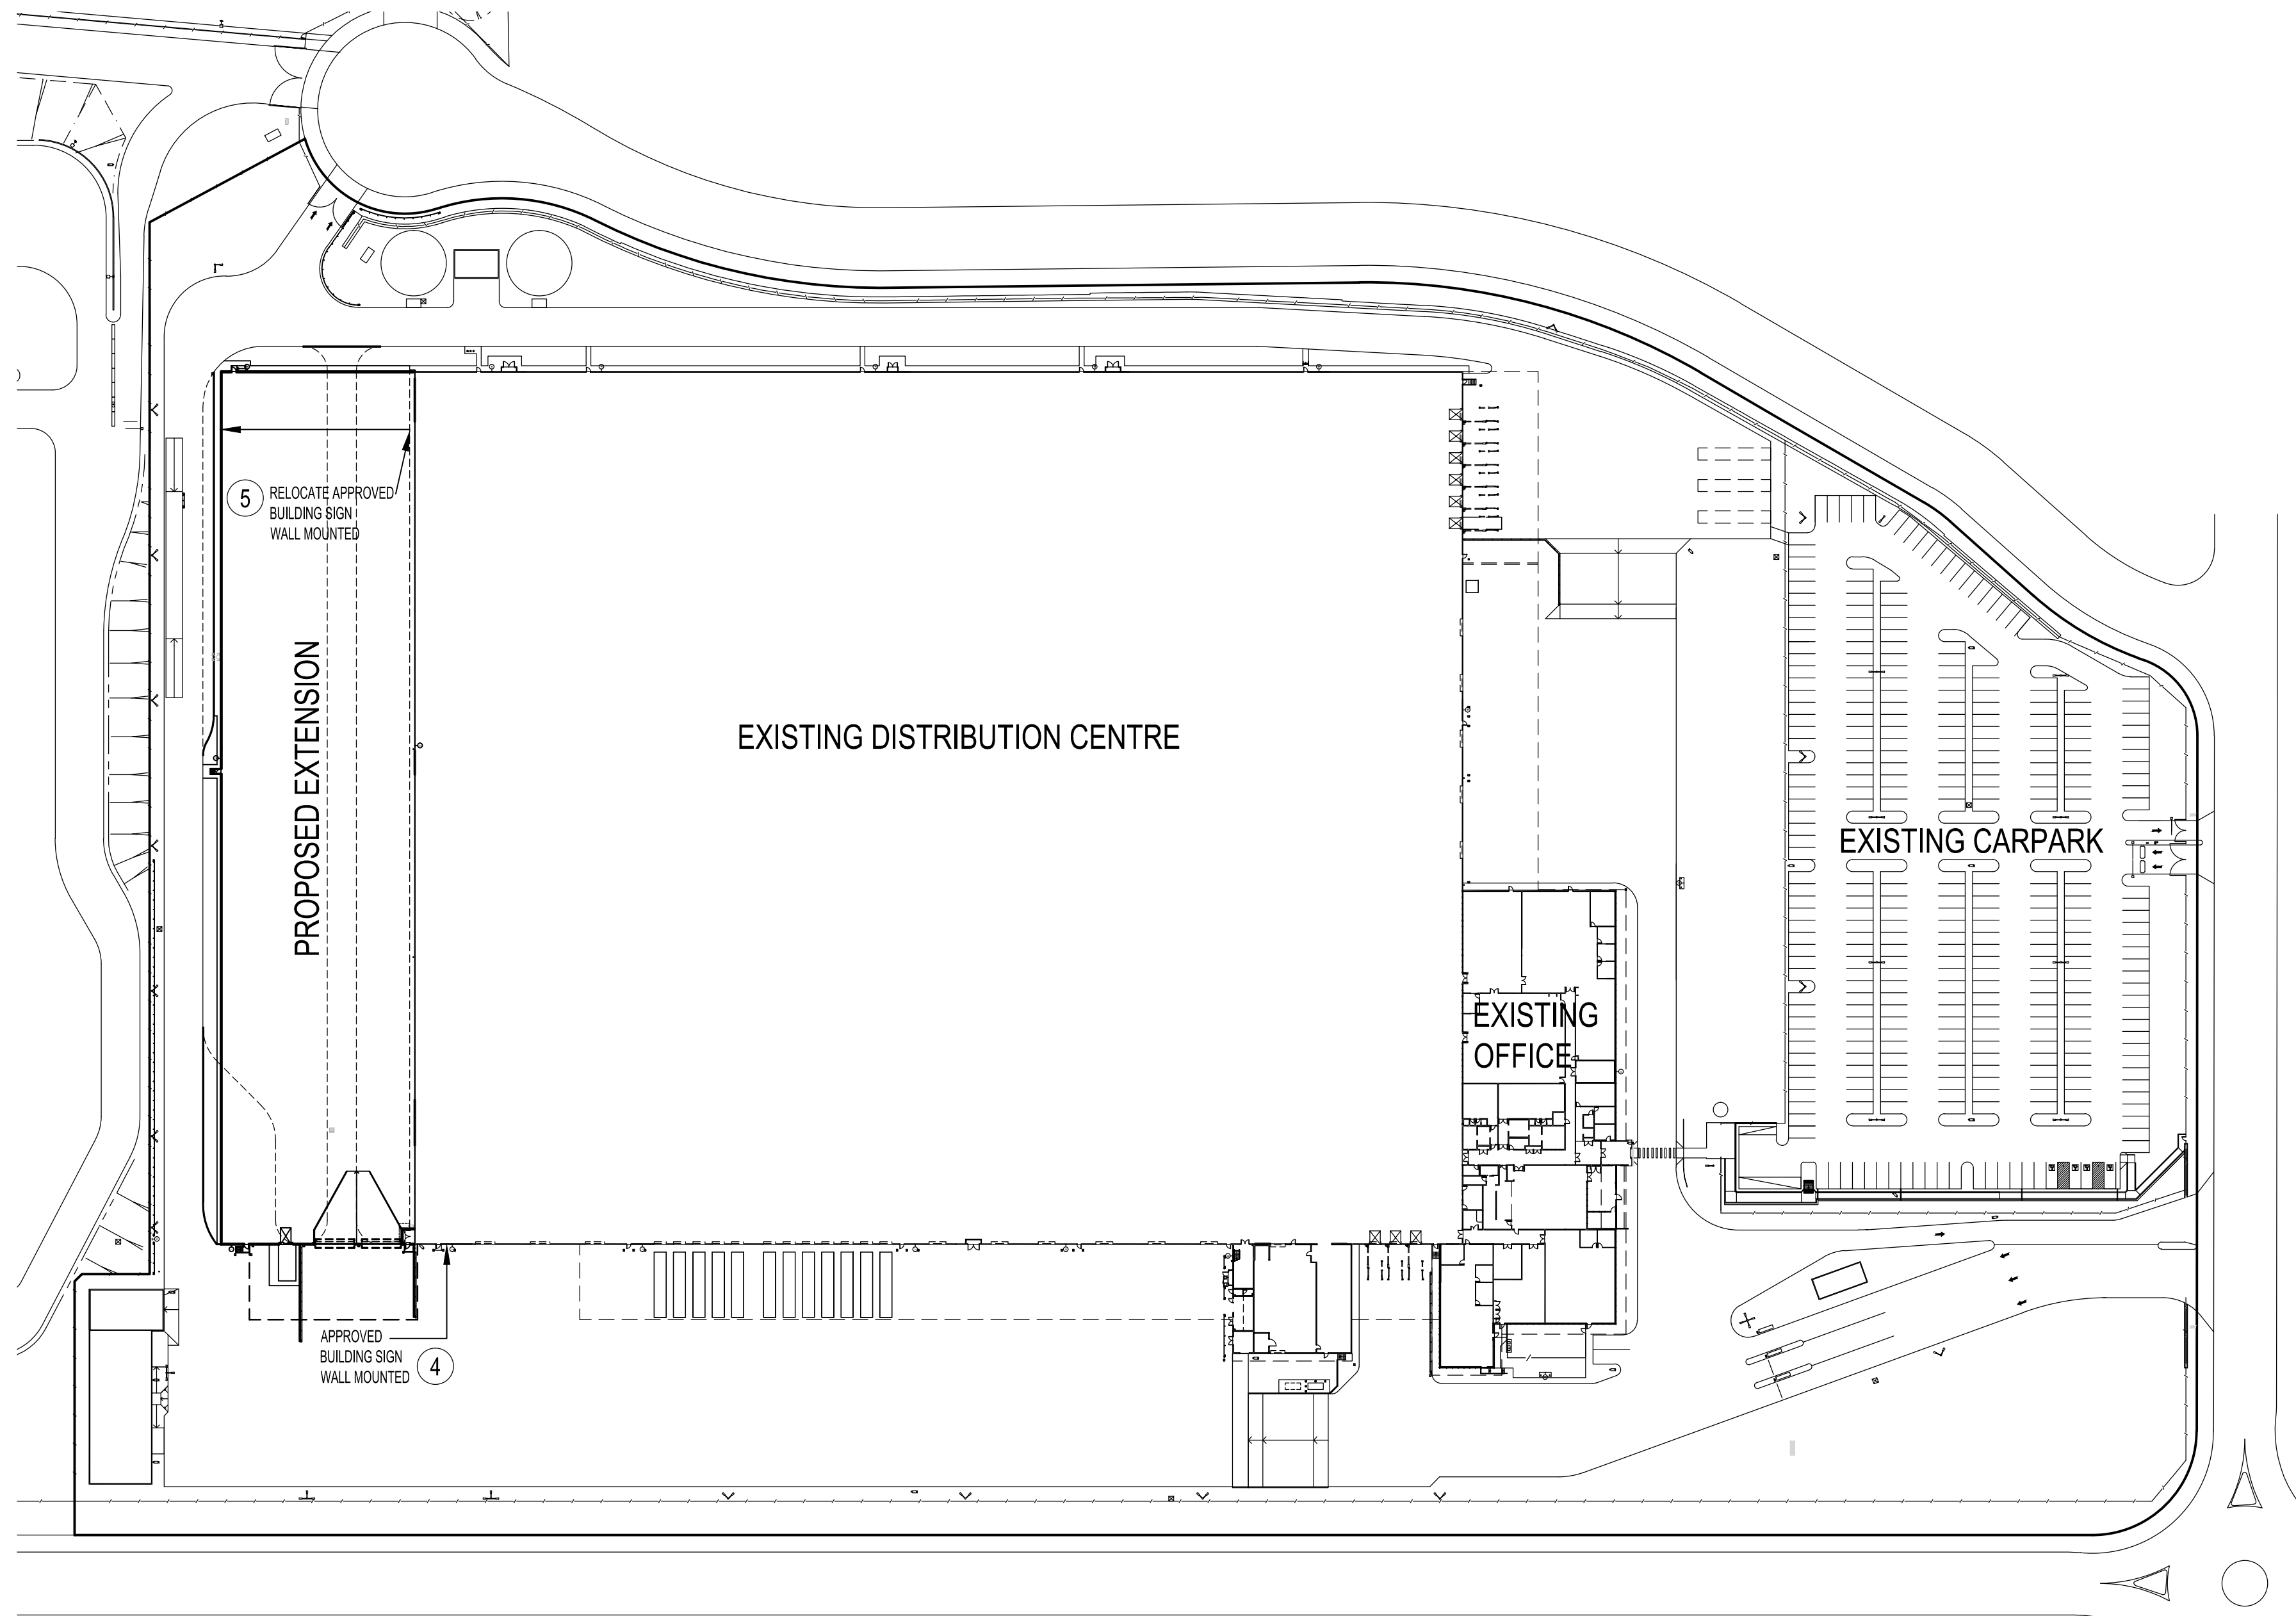

01 SITE PLAN
SCALE 1:1000

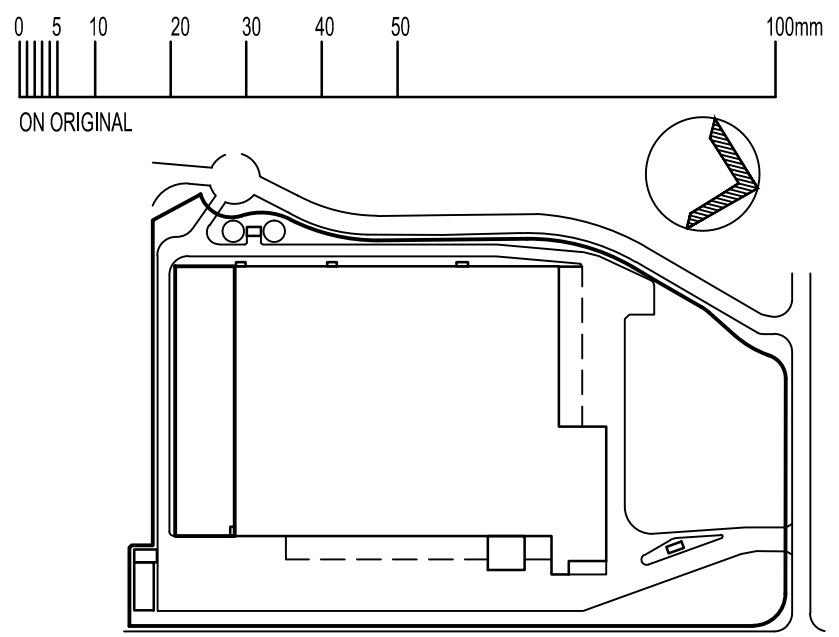

KEY PLAN


THE PROPERTY IN THIS DRAWING AND IN THE CONCEPTS REMAIN WITH MNIA ARCHITECTS PTY LTD. ANY UNAUTHORISED USE OF THIS DRAWING WHETHER AS THE WHOLE OR PART MAY RENDER THE USER LIABLE IN AN ACTION FOR DAMAGES. CONSEQUENTIAL DAMAGES ARISING FROM UNWARRANTED OR UNAUTHORISED USE SHALL NOT RENDER MNIA ARCHITECTS PTY LTD LIABLE.

DIMENSIONS MUST NOT BE SCALED FROM DRAWINGS.

ALL DIMENSIONS TO BE CONFIRMED ON SITE PRIOR TO THE COMMENCEMENT OF ANY WORK.

FINISHES LEGEND

- ACM PANELLING
ALUCOBOND ULTRAMARINE BLUE
- VINYL AVERY 990 SILVER METALLIC
COLOR TO MATCH PMS 877
- PAINT
COLOR TO MATCH PMS COOL GREY 10

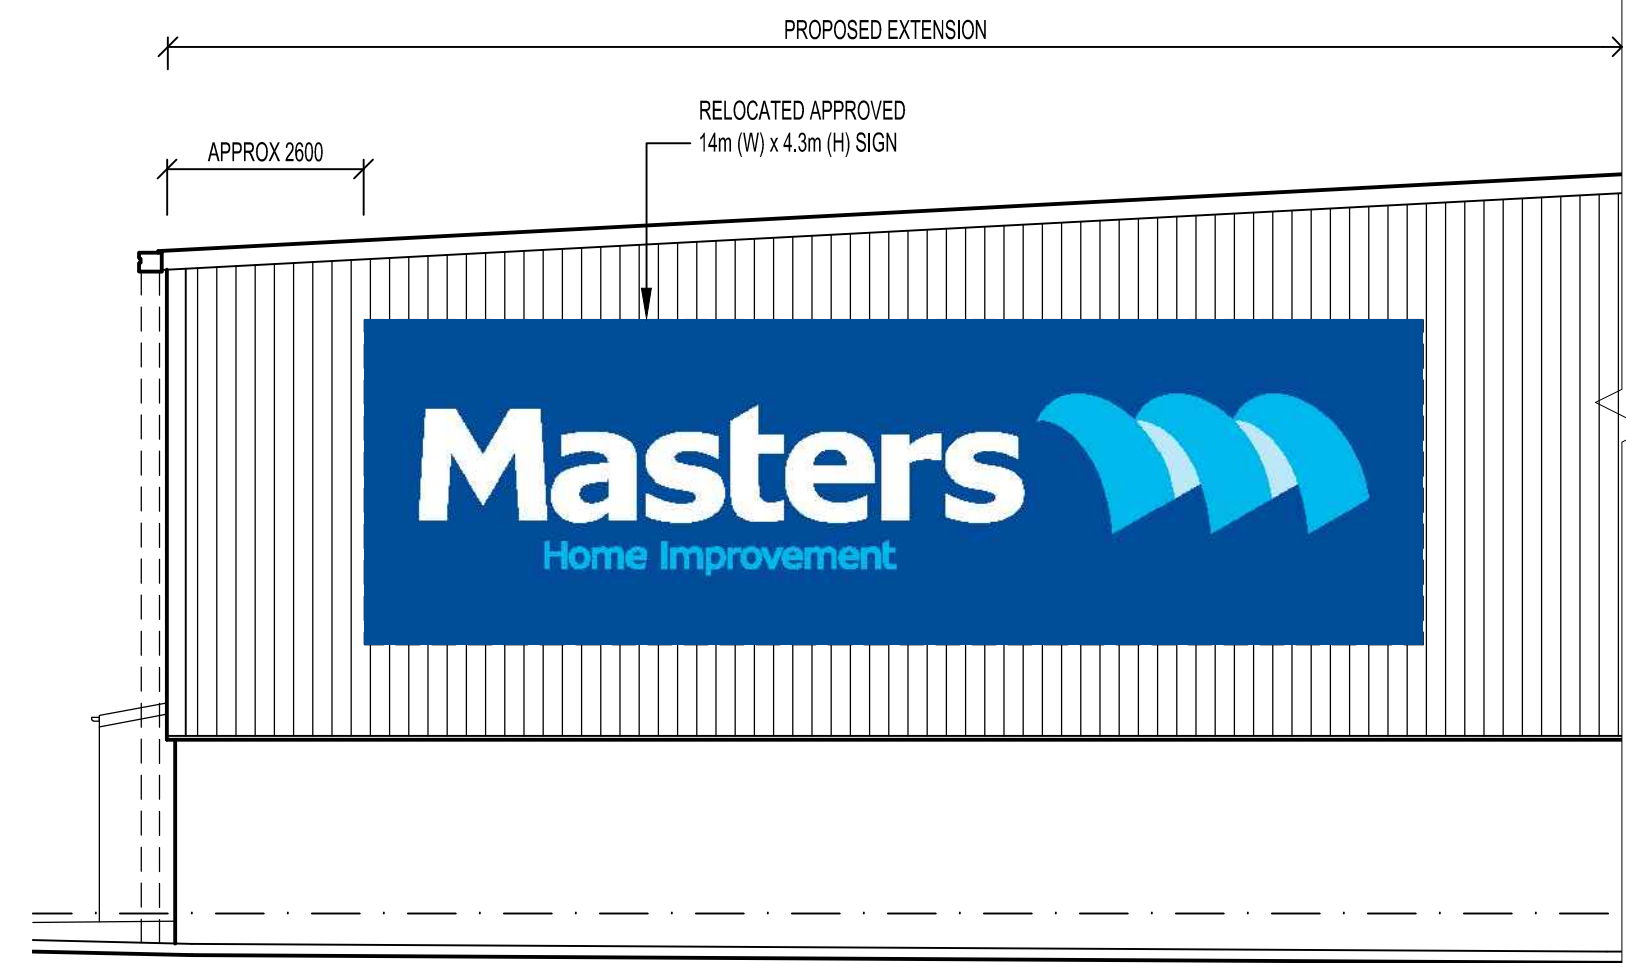

05 PART SOUTH ELEVATION
SCALE 1:100

C	17-06-15	REISSUED FOR APPROVAL	JTC
B	27-05-15	ISSUED FOR APPROVAL	JTC
A	13-03-15	NEW DRAWING	SC
REV.	DATE	AMENDMENT	SIGNED

CLIENT
Mirvac Projects Pty. Ltd
ABN 72 001 069 245
Level 26, 60 Margaret St.
Sydney, NSW, 2000
tel. 02 9000 0000
fax. 02 9080 8181



PROJECT
EXTENSION TO EXISTING DC
1 AVIATION ROAD
HOXTON PARK NSW

ARCHITECT
MNIA ARCHITECTS
Level 4, 8 Help St, PO Box 1212, Chatswood NSW 2067
Telephone (02) 9495 5400 mail@mnia.com.au

TITLE
SITE SIGNAGE

DATE	13-03-15	PROJECT No.	STATUS
SCALE	AS SHOWN (B1)	1436	AR/DA
DRAWN	SC	CHG No.	REV No.
CHECKED		DA 05	/B
APPROVED			