



DIMENSIONS MUST NOT BE SCALED FROM DRAWINGS

ALL DIMENSIONS TO BE CONFIRMED ON SITE PRIOR TO THE COMMENCEMENT OF ANY WORK

NSW GOVERNMENT
Planning

Issued under the Environmental Planning and Assessment Act 1979

Approved Section 75W Modification Application

No. 3 granted on the 21 July 2015

in respect to MP# 10-0010

Signed..... *ga*

Sheet No. 2 of 5

EXISTING
OFFICE &
AMENITIES

C	17-06-15	REISSUED FOR APPROVAL	JTC
B	27-05-15	ISSUED FOR APPROVAL	JTC
A	13-03-15	NEW DRAWING	SC
REV.	DATE	AMENDMENT	SIGNED

CLIENTS

Mirvac Projects Pty
ABN 72 001 069 249

Level 25, 611 Margaret
Sydney, NSW, 2000
tel. 02 9552 8000
fax. 02 9552 3181



PROJECT
EXTENSION TO EXISTING DC
1 AVIATION ROAD
HOXTON PARK NSW

ARCHITECTS



MNA ARCHITECTS

Level 4, 6 Help St, PO Box 1212, Chatswood NSW 2067
Telephone (02) 9415 5400 mail@mqva.com.au

TITLE _____

MASTER FLOOR PLAN

DATE	13-03-15	PROJ No	8873
SCALE	1:500	(B1)	1436
DRIVEN	SC		AR/DA
CHECKED		DRG No	REV No
APPROVED		DA 02	/C


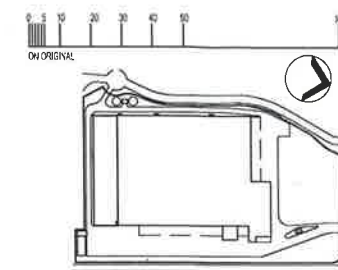
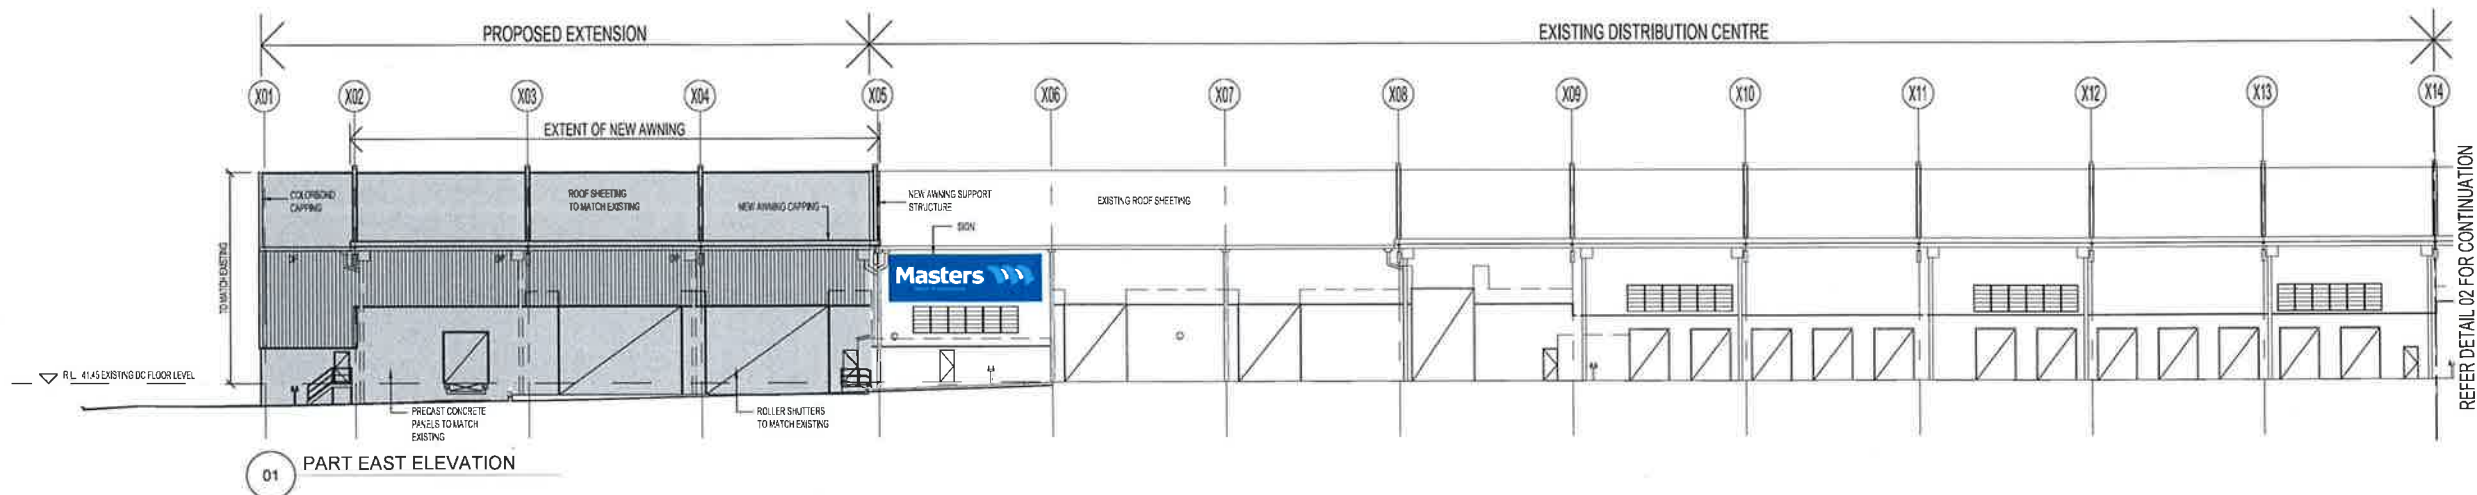


KEY PLAN

THE PROPERTY IN THIS DRAWING AND IN THE CONCEPTS REMAIN WITH MIRA ARCHITECTS PTY LTD. ANY UNAUTHORISED USE OF THIS DRAWING (WHETHER AS THE WHOLE OR PART) WILL RENDER THE USER LIABLE IN AN ACTION FOR DAMAGES. CONSEQUENTIAL DAMAGES ARISING FROM UNWARRANTED OR UNAUTHORISED USE SHALL NOT RENDER MIRA ARCHITECTS PTY LTD LIABLE.

DIMENSIONS MUST NOT BE SCALED FROM DRAWINGS.

ALL DIMENSIONS TO BE CONFIRMED ON SITE PRIOR TO THE COMMENCEMENT OF ANY WORK.

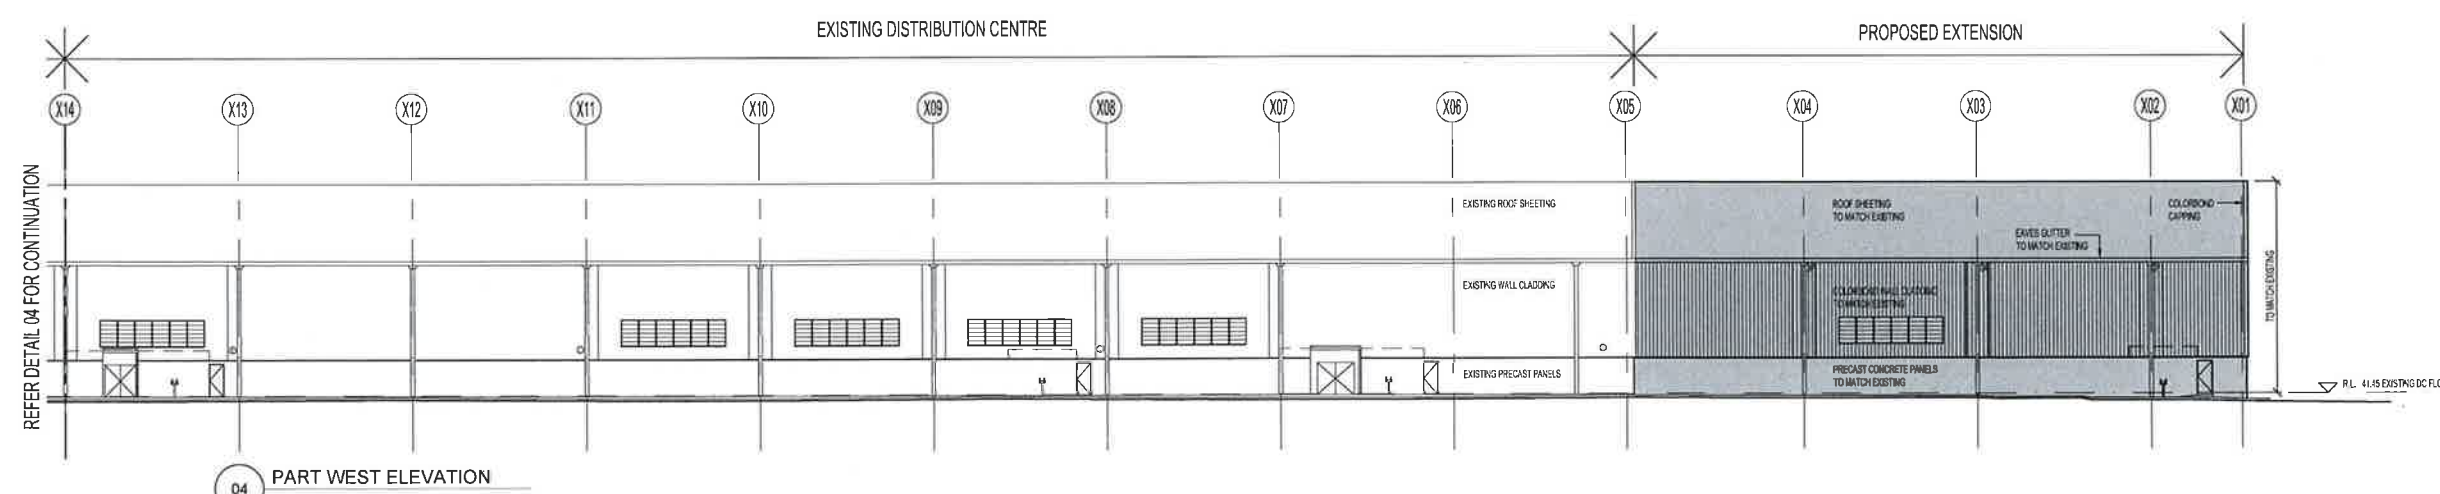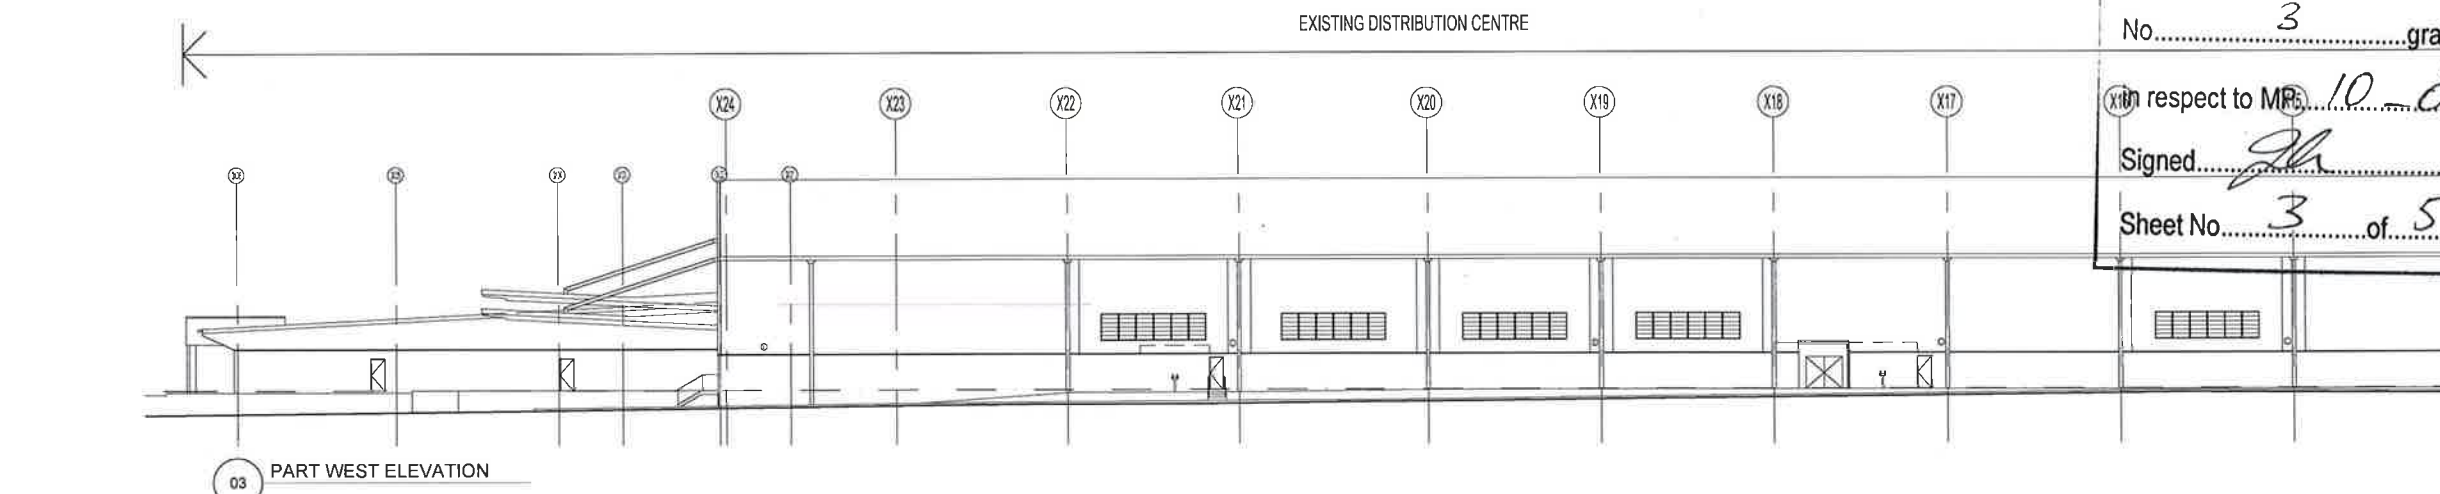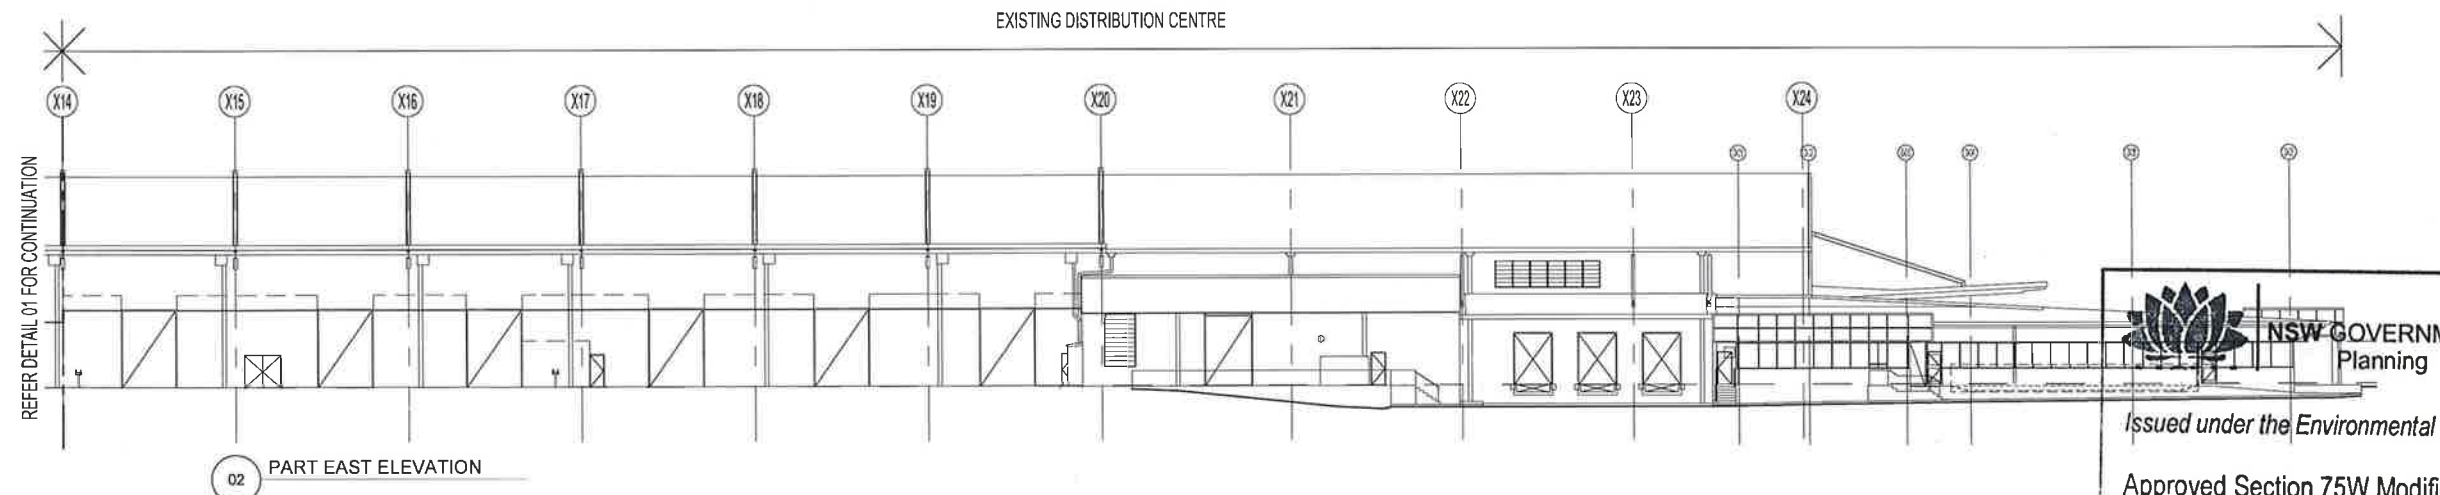

NSW GOVERNMENT
Planning

Issued under the Environmental Planning and Assessment Act 1979

Approved Section 75W Modification Application

No. 3 granted on the 21 July 2015

In respect to MR 10/0010

Signed [Signature]

Sheet No. 3 of 5

REV.	DATE	AMENDMENT	SIGNED
C	17-06-15	REISSUED FOR APPROVAL	JTC
B	30-06-15	ISSUED FOR APPROVAL	JTC
A	13-03-15	NEW DRAWING	SC

CLIENT

Mirvac Projects Pty Ltd
ABN 72 091 989 243
Level 95, 60 Margaret St.
Sydney, NSW 2000
Tel: 02 9660 6000
Fax: 02 9660 6161



PROJECT

EXTENSION TO EXISTING DC
1 AVIATION ROAD
HOXTON PARK NSW


ARCHITECT

MNIA ARCHITECTS
Level 4, 8 Hobb St, PO Box 1212, Chateau NSW 2057
Telephone (02) 9495 6400 mna@mna.com.au

TITLE

ELEVATIONS

DATE	13-03-15	PROJECT NO.	1436	STAGE	AR/DA
SCALE	1:200	(B)			
DRAWN	SC				
CHECKED					
APPROVED			DA 03		/C

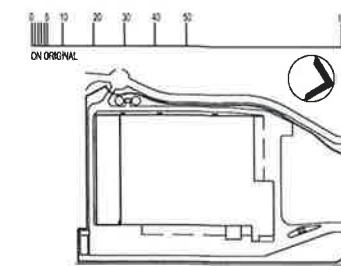


KEY PLAN

THE PROPERTY IN THIS DRAWING AND IN THE CONCEPTS REMAIN WITH MIA ARCHITECTS PTY LTD. ANY UNAUTHORISED USE OF THIS DRAWING WHETHER AS THE WHOLE OR PART MAY RENDER THE USER LIABLE IN AN ACTION FOR DAMAGES. CONSEQUENTIAL DAMAGES ARISING FROM UNAUTHORISED OR UNAUTHORIZED USE SHALL NOT RENDER MIA ARCHITECTS PTY LTD LIABLE.

DIMENSIONS MUST NOT BE SCALED FROM DRAWINGS

ALL DIMENSIONS TO BE CONFIRMED ON SITE PRIOR TO THE COMMENCEMENT OF ANY WORK

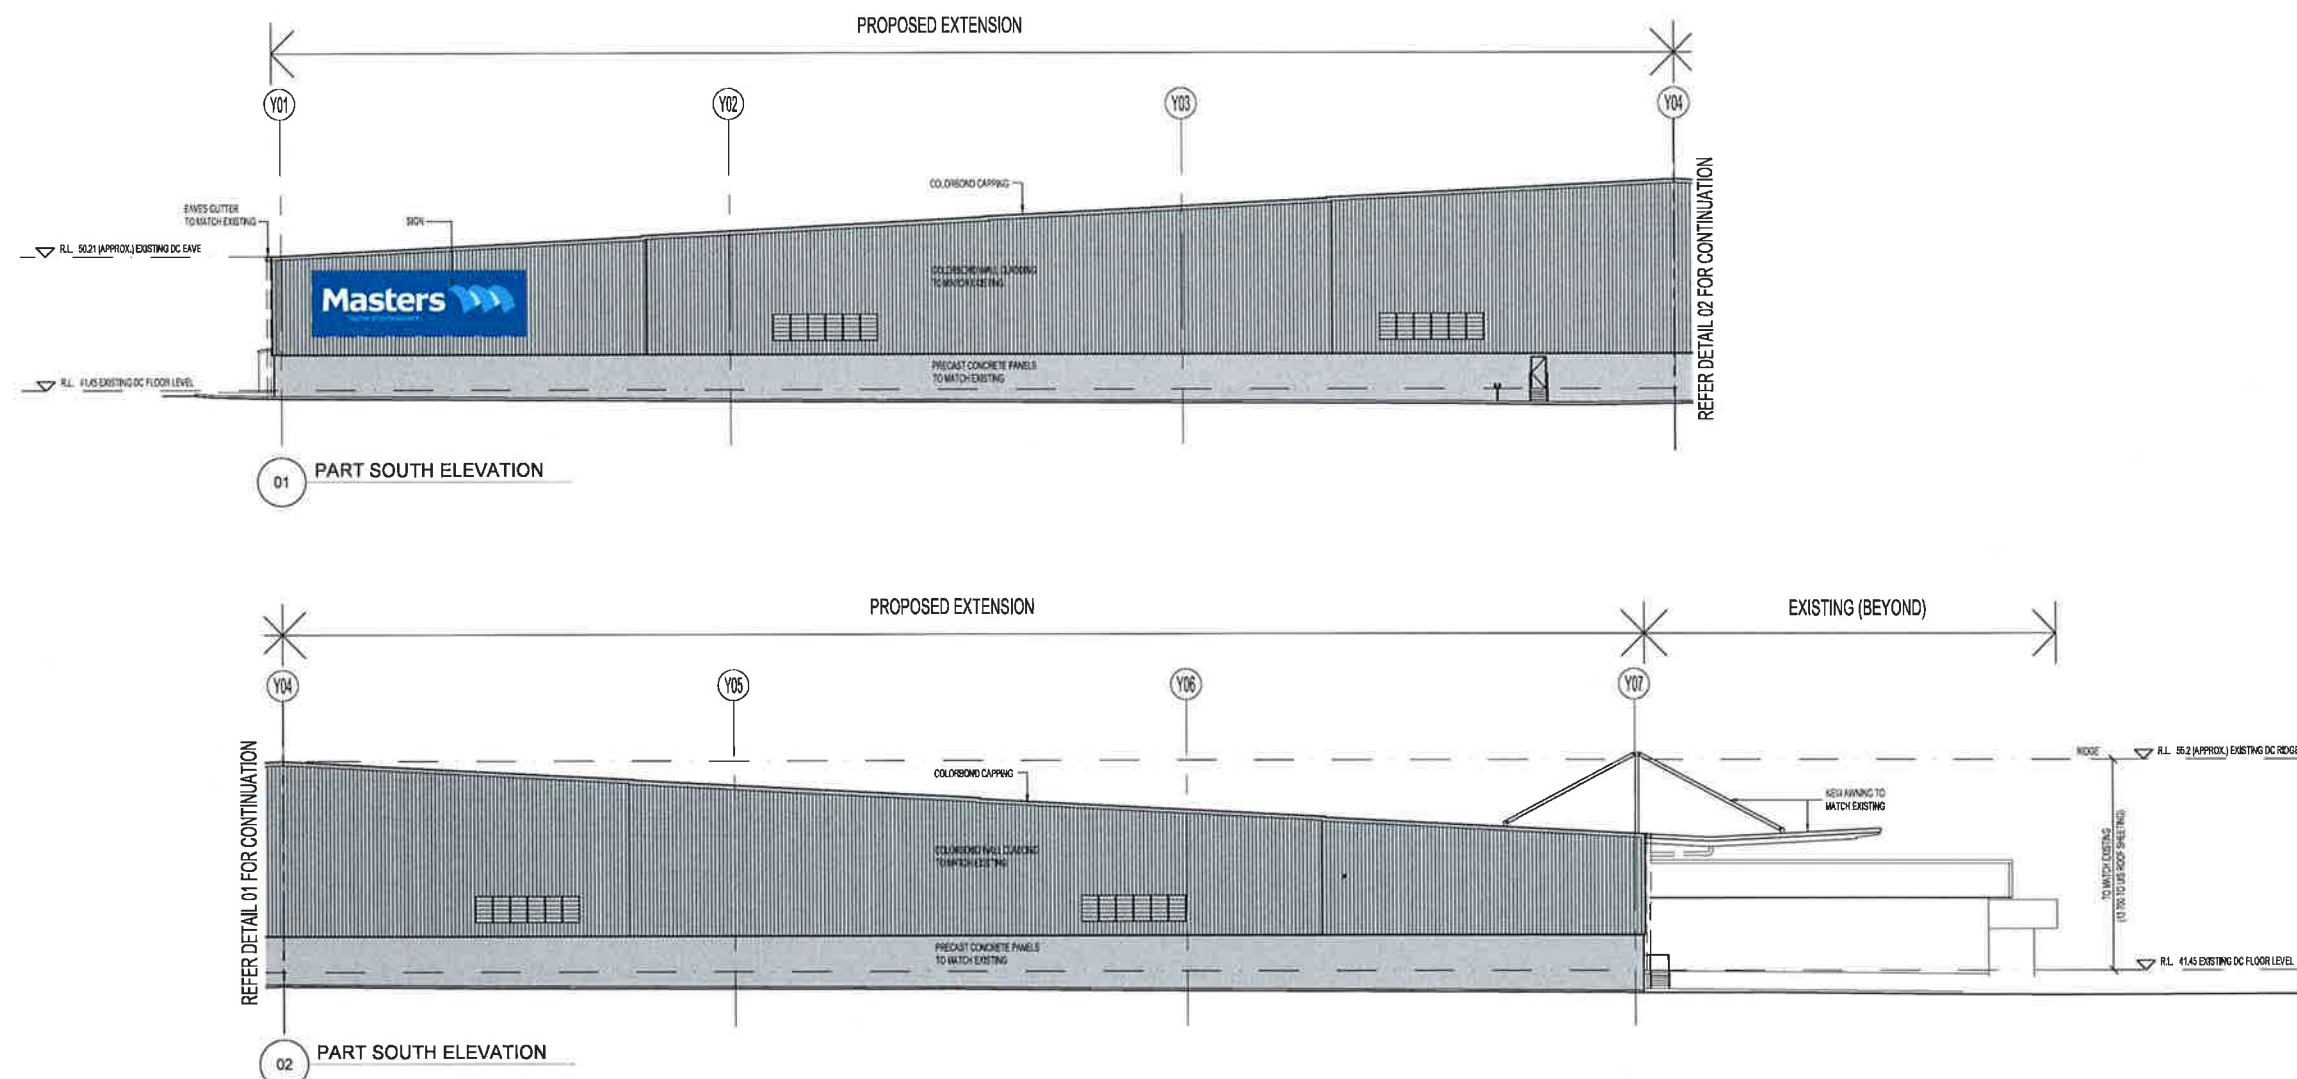

NSW GOVERNMENT
Planning

Issued under the Environmental Planning and Assessment Act 1979

Approved Section 75W Modification Application

No. 3 granted on the 21 July 2015

in respect to MP 10-0010

Signed [Signature]

Sheet No. 4 of 5

C	17-06-15	REVISED FOR APPROVAL	JTC
B	27-05-15	ISSUED FOR APPROVAL	JTC
A	13-03-15	NEW DRAWING	SC

REV.	DATE	AMENDMENT	SIGNED
------	------	-----------	--------

CLIENT
Mirvac Projects Pty Ltd
ASIN 72 001 080 245
Level 29, 40 Margaret St
Sydney NSW 2000
Tel: 02 9555 8000
Fax: 02 9555 8181






PROJECT
EXTENSION TO EXISTING DC
1 AVIATION ROAD
HOXTON PARK NSW

ARCHITECT
MIA ARCHITECTS
Level 4, 8 Help St, PO Box 1212, Chatswood NSW 2067
Telephone (02) 9455 6400 mia@mia.com.au

TITLE
ELEVATIONS

DATE	13-03-15	PROJECT No	1436	STATUS	AR/DA
SCALE	1:200	BY	SC	CHECKED	DA 04
DATE	13-03-15	PROJECT No	1436	STATUS	AR/DA
SCALE	1:200	BY	SC	CHECKED	DA 04
DATE	13-03-15	PROJECT No	1436	STATUS	AR/DA
SCALE	1:200	BY	SC	CHECKED	DA 04

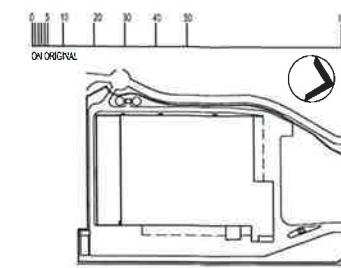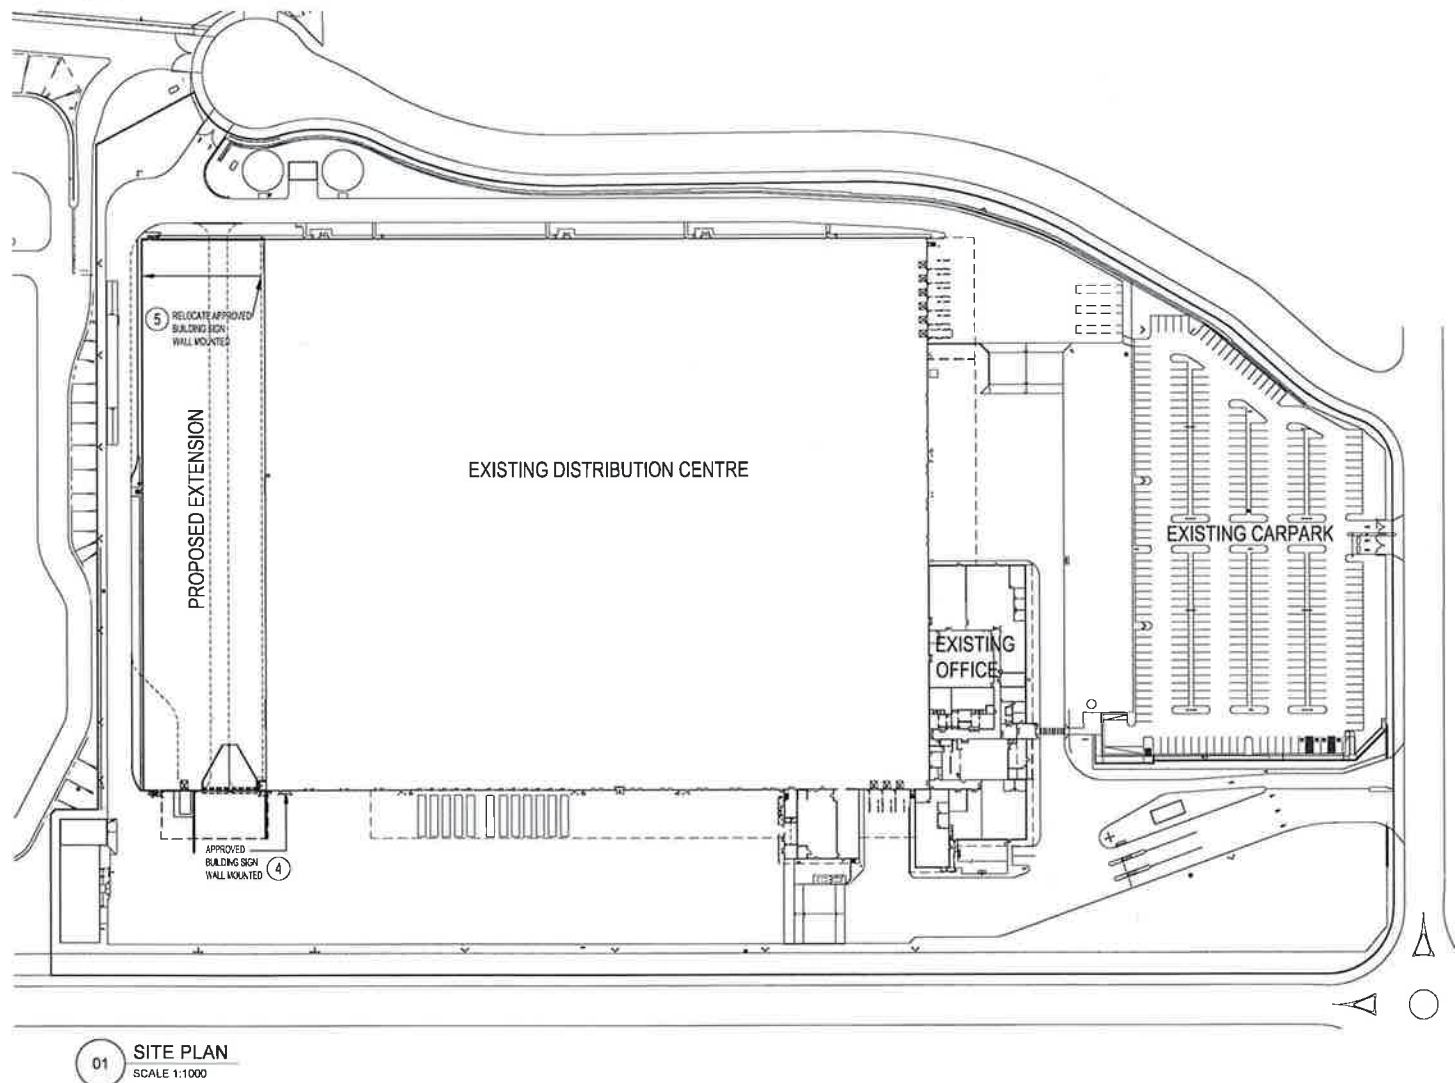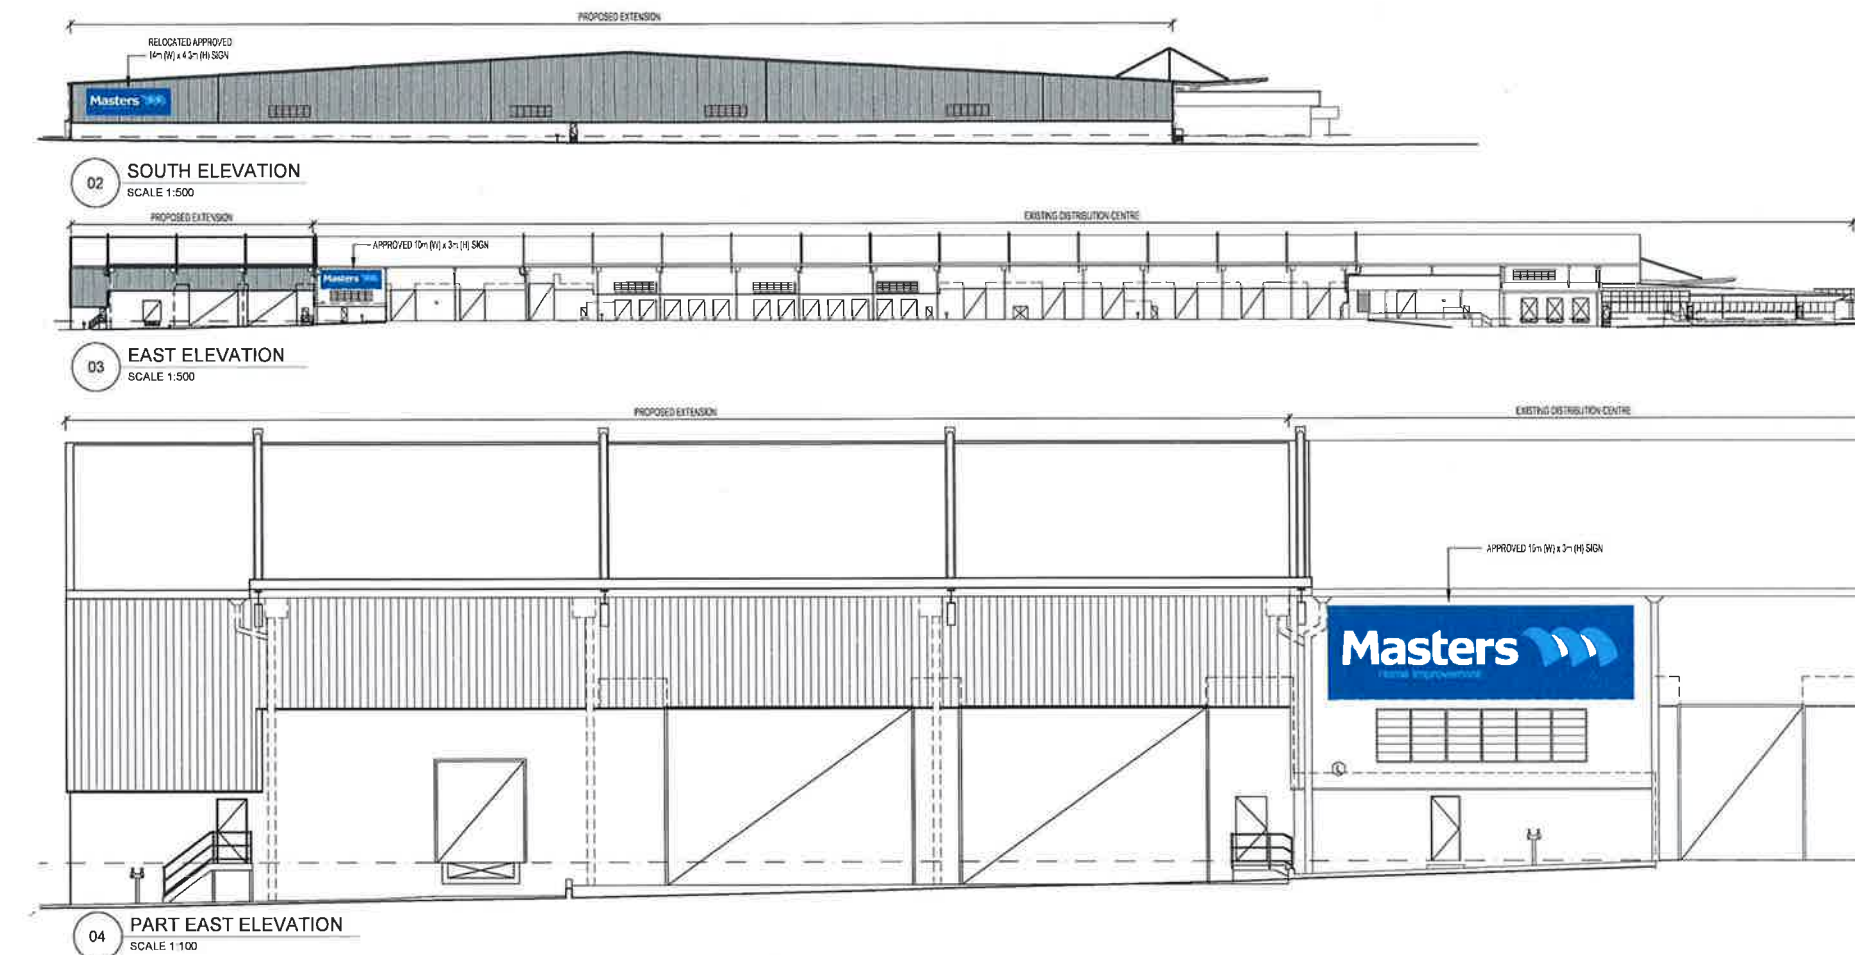

KEY PLAN


THE PROPERTY IN THIS DRAWING AND IN THE CONCEPTS REMAIN WITH MNA ARCHITECTS PTY LTD. ANY UNAUTHORISED USE OF THIS DRAWING WHETHER AS THE WHOLE OR PART MAY RENDER THE USER LIABLE IN AN ACTION FOR DAMAGES. CONSEQUENTIAL DAMAGES ARISING FROM UNWARRANTED OR UNAUTHORISED USE SHALL NOT RENDER MNA ARCHITECTS PTY LTD LIABLE.

DIMENSIONS MUST NOT BE SCALED FROM DRAWINGS

ALL DIMENSIONS TO BE CONFIRMED ON SITE PRIOR TO THE COMMENCEMENT OF ANY WORK

FINISHES LEGEND

- ACM PANEL LINING
ALUCOBOND ULTRAMARINE BLUE
- VINYL AVERY 960 SILVER METALLIC
COLOR TO MATCH PMS 877
- PAINT
COLOR TO MATCH PMS COOL GREY 19

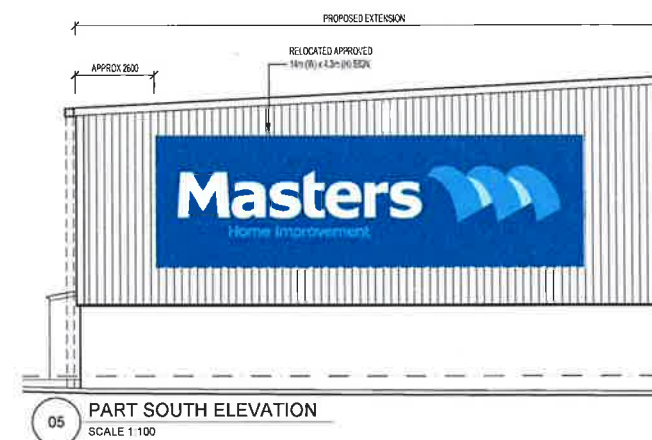

NSW GOVERNMENT
Planning

Issued under the Environmental Planning and Assessment Act 1979

Approved Section 75W Modification Application

No. 3 granted on the 21 July 2015

in respect to MP 10-0010

Signed [Signature]

Sheet No. 5 of 5

CLIENT
Mirvac Projects Pty Ltd
ABN 72 001 083 245
Level 25, 60 Margaret St.
Sydney NSW 2000
Tel: 02 9590 8000
Fax: 02 9590 8181



PROJECT
EXTENSION TO EXISTING DC
1 AVIATION ROAD
HOXTON PARK NSW

ARCHITECT
MNA ARCHITECTS
Level 4, 8 Hobb St, PO Box 1212, Cheltenham NSW 2067
Telephone (02) 9455 5420 mna@mna.com.au

TITLE
SITE SIGNAGE

DATE 13-03-15 PROJECT No. 1436
SCALE AS SHOWN (B1) AR/DA
DRAWN SC
CHECKED
APPROVED DA 05 /B

