



ROOF PLAN

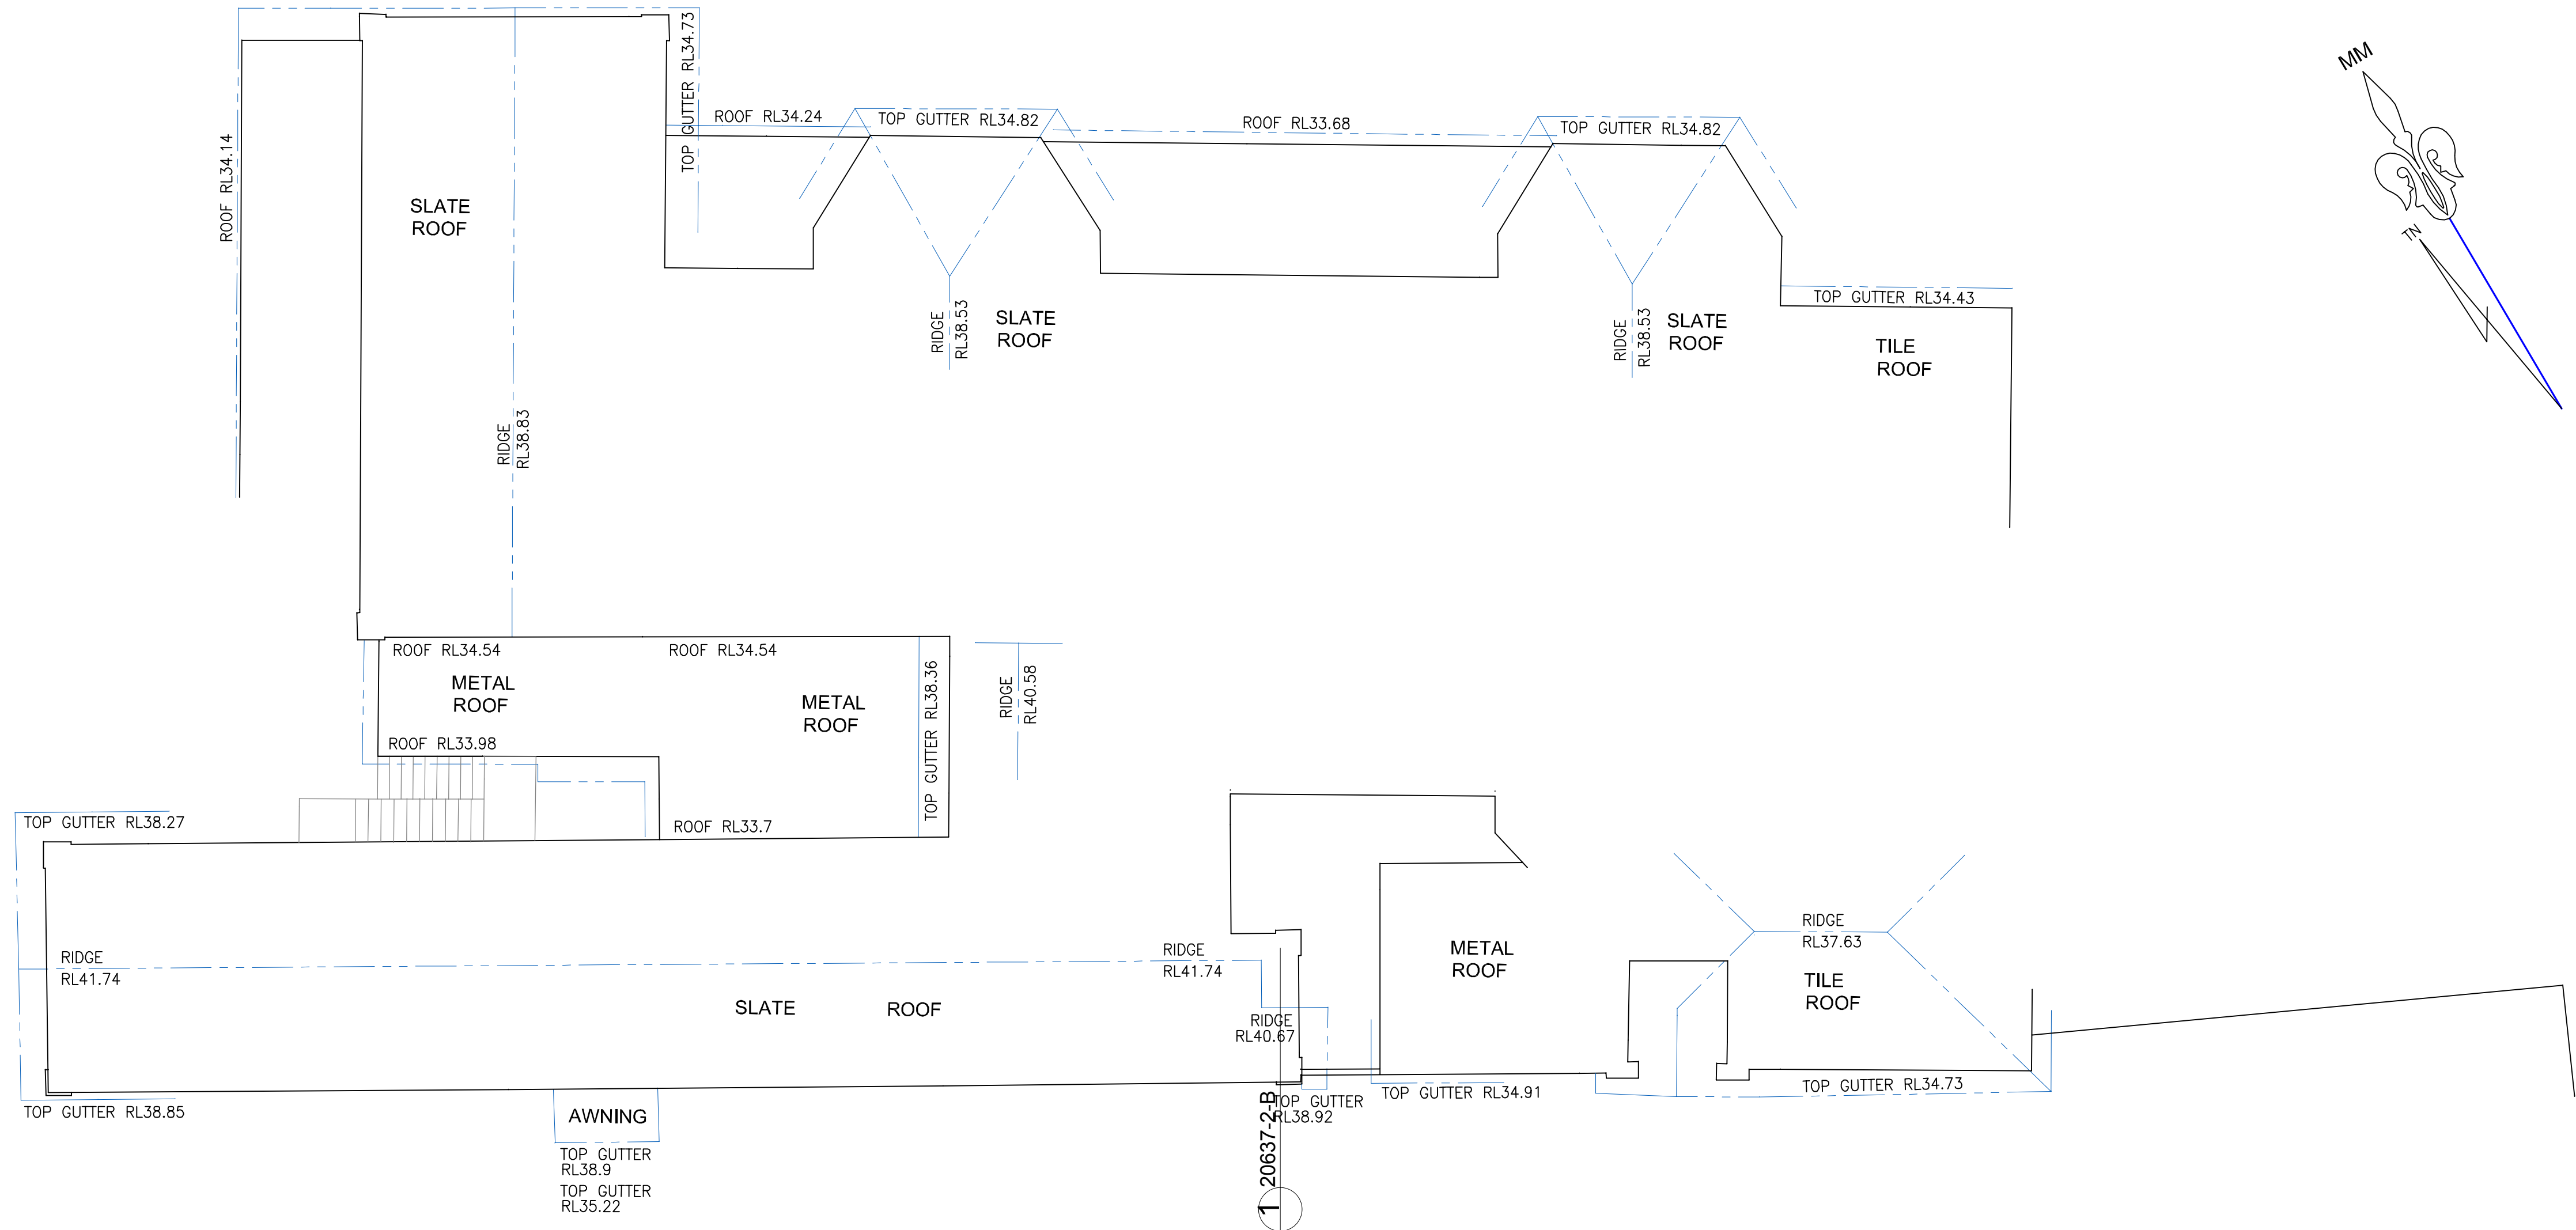

LEVEL 1
FLOOR PLAN

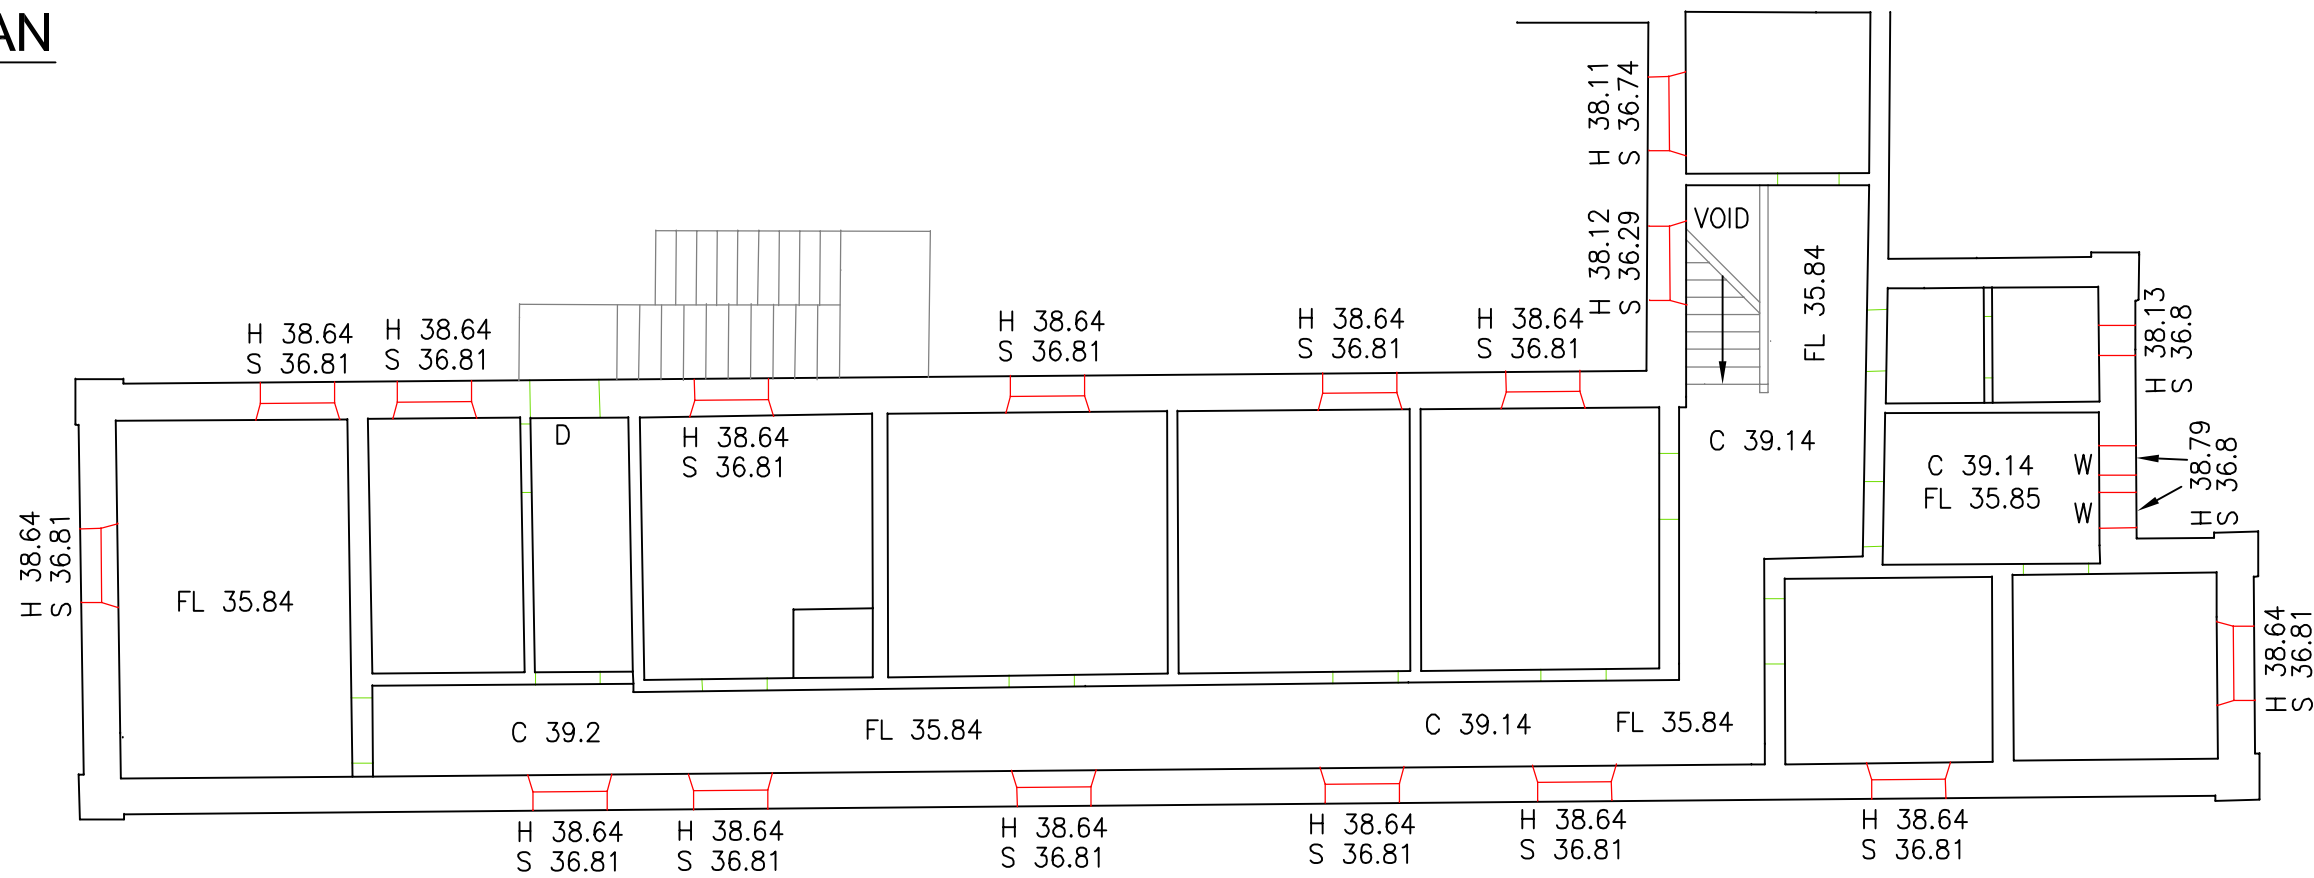

NOTES :

- * THIS DETAIL SURVEY IS NOT A 'SURVEY' AS DEFINED BY THE SURVEYING ACT, 2002.
- * THE EXISTENCE OF UNDERGROUND SERVICES HAS NOT BEEN ESTABLISHED. IF THESE ARE CRITICAL IT IS ESSENTIAL THE APPROPRIATE AUTHORITIES BE CONTACTED PRIOR TO DEVELOPMENT WORKS.
- * EXISTENCE OF SERVICES MUST BE VERIFIED BY CONTACTING DIAL BEFORE YOU DIG (DBYD) PH 1100. CRITICAL SERVICES MUST BE EXPOSED AND LOCATED. (NOT ALL SERVICE PROVIDERS ARE MEMBERS OF DBYD)
- * THIS TITLE BLOCK IS AN INTEGRAL PART OF THIS DRAWING WHICH IS NOT TO BE REMOVED



Liability Limited by a
Scheme Approved under
Professional Standards
Legislation


www.dialbeforeyoudig.com.au



- C - CEILING
- FL - FLOOR LEVEL
(TIMBER EXCEPT WHERE SHOWN CONCRETE)
- S - WINDOW SILL
- H - DOOR/WINDOW HEAD
- D - DOOR OPENING

© PROJECT SURVEYORS-2009
REPRODUCTION WITHOUT WRITTEN
APPROVAL IS STRICTLY PROHIBITED

B	FINAL ISSUE	25.11.09
A	PRELIMINARY ISSUE	18.11.09
REV	AMENDMENTS	DATE

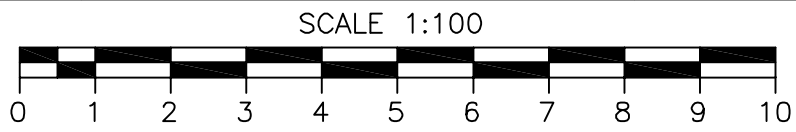

SHEET 2 OF 3 - FLOOR PLANS

CLIENT : PRESBYTERIAN CHURCH

SURVEYOR : SCOTT D
DATUM : AUSTRALIAN HEIGHT DATUM
ORIGIN : SSM 58252
JOB REF. : 10358
COMPUTER REF. : 20637-INTERNAL.DWG
DRAWING No. : 20637-2
CHECKED :
DATE OF SURVEY: NOVEMBER 2009
REDUCTION RATIO : 1:100

PLAN OF: THE SCOTTISH HOSPITAL,
PADDINGTON

BEING: LOT 2 IN DP607572

SHOWING: FLOOR PLANS - LEVEL 1
AND ROOF PLAN

PURPOSE: ARCHITECTURAL DESIGN
COUNCIL SUBMISSION

MACQUARIE PARK

PO Box 4004 MACQUARIE CENTRE NSW 2113
SUITE 404, LEVEL 4 No13-15 LYON PARK ROAD
MACQUARIE PARK NSW 2113
PHONE : 9888 3848 FAX : 9888 3875
email: office@projectsurveyors.com.au



PROJECT
SURVEYORS

Professional Innovative... Results.