



GROUND FLOOR PLAN

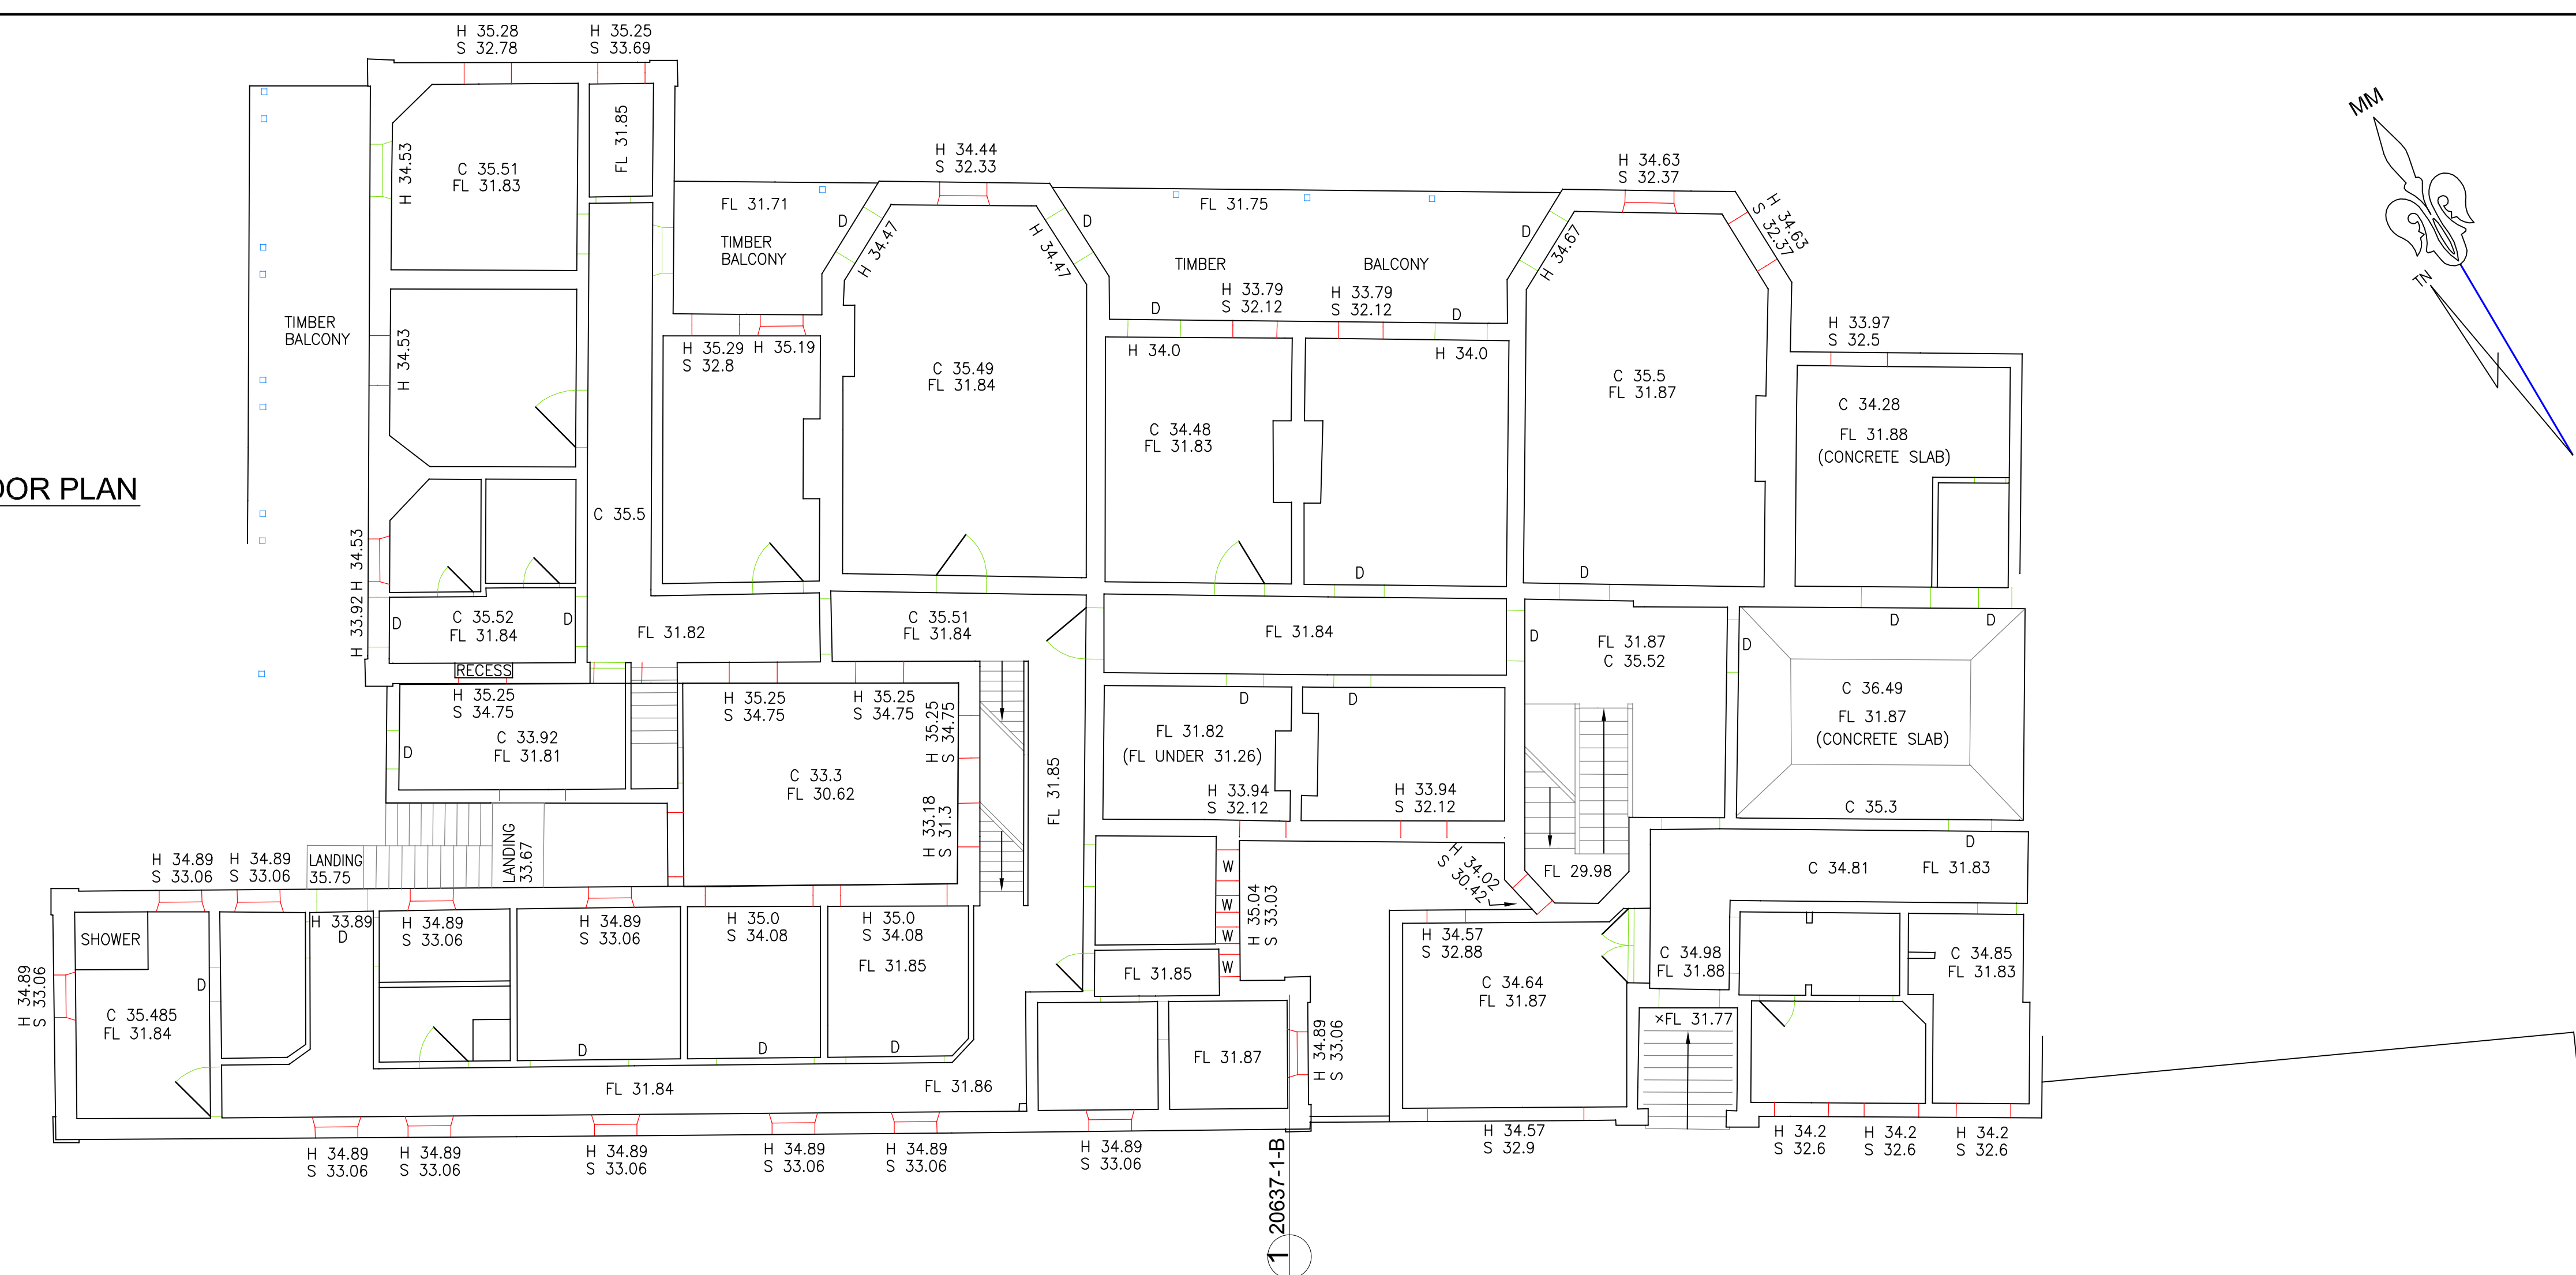

LOWER GROUND FLOOR PLAN

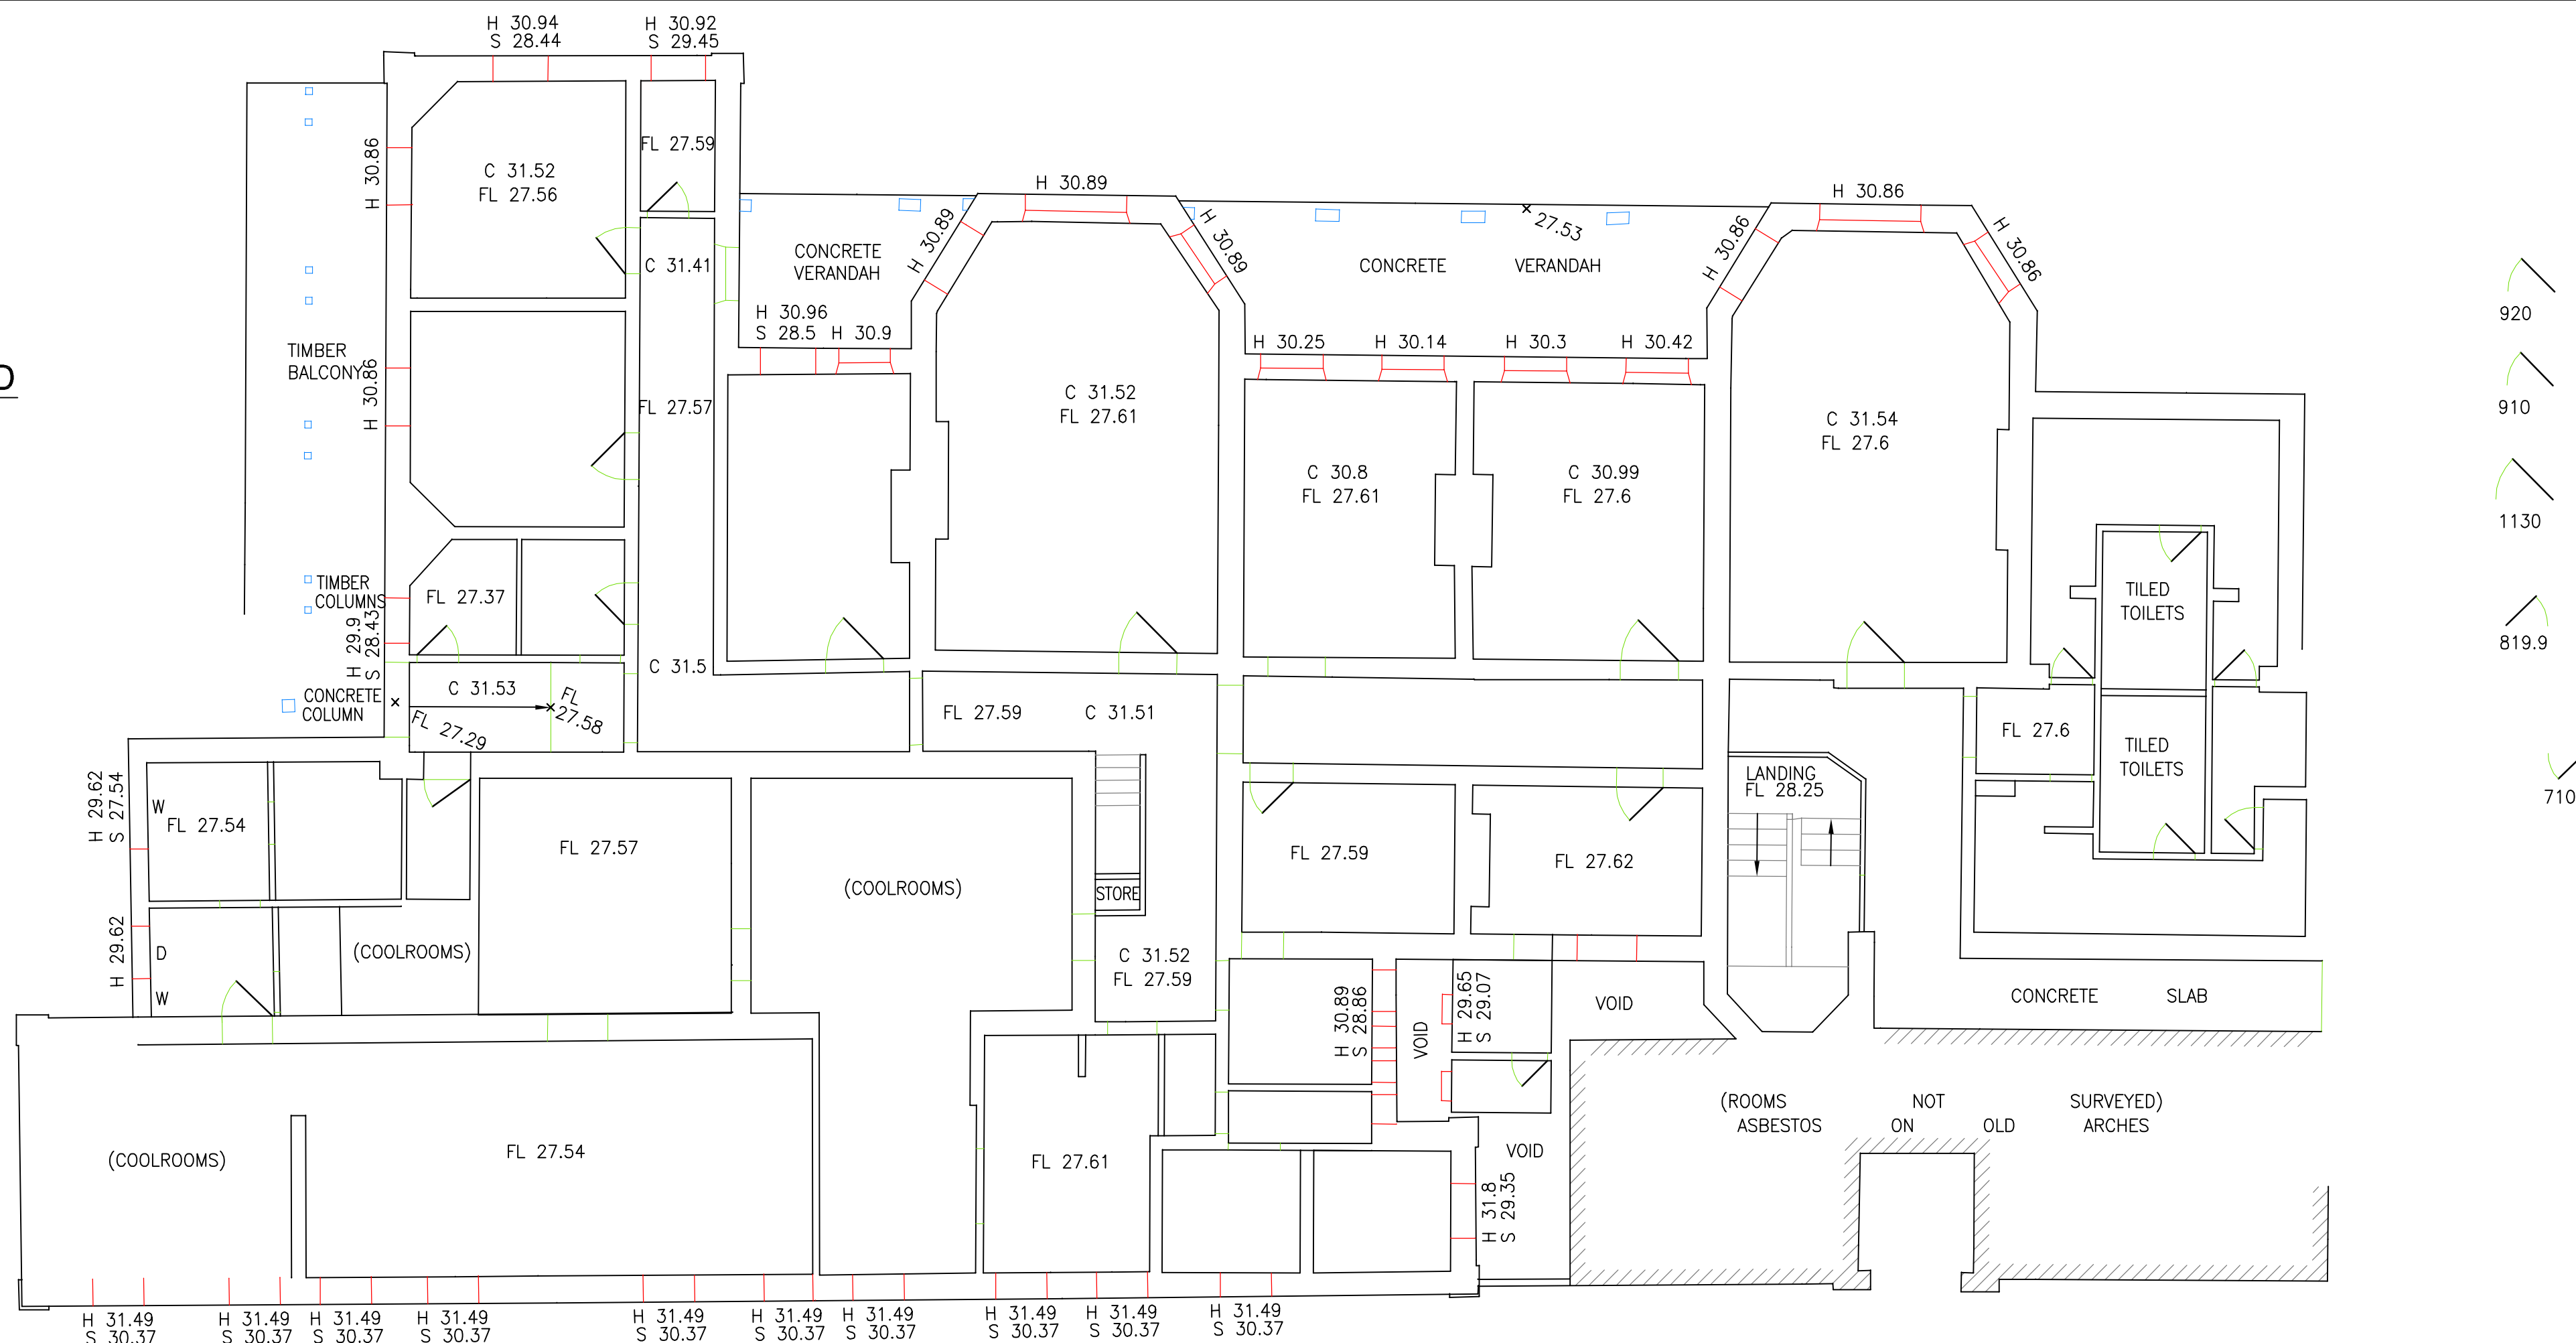

NOTES :

- * THIS DETAIL SURVEY IS NOT A 'SURVEY' AS DEFINED BY THE SURVEYING ACT, 2002.
- * THE EXISTENCE OF UNDERGROUND SERVICES HAS NOT BEEN ESTABLISHED. IF THESE ARE CRITICAL IT IS ESSENTIAL THE APPROPRIATE AUTHORITIES BE CONTACTED PRIOR TO DEVELOPMENT WORKS.
- * EXISTENCE OF SERVICES MUST BE VERIFIED BY CONTACTING DIAL BEFORE YOU DIG (DBYD) PH 1100. CRITICAL SERVICES MUST BE EXPOSED AND LOCATED. (NOT ALL SERVICE PROVIDERS ARE MEMBERS OF DBYD)
- * THIS TITLE BLOCK IS AN INTEGRAL PART OF THIS DRAWING WHICH IS NOT TO BE REMOVED



Liability Limited by a Scheme Approved under Professional Standards Legislation


www.dialbeforeyoudig.com.au



C - CEILING
FL - FLOOR LEVEL
(TIMBER EXCEPT WHERE SHOWN CONCRETE)
S - WINDOW SILL
H - DOOR/WINDOW HEAD
D - DOOR OPENING

© PROJECT SURVEYORS-2009
REPRODUCTION WITHOUT WRITTEN APPROVAL IS STRICTLY PROHIBITED

B	FINAL ISSUE	25.11.09
A	PRELIMINARY ISSUE	18.11.09
REV	AMENDMENTS	DATE

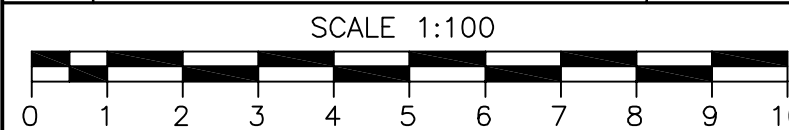

SHEET 1 OF 3 - FLOOR PLANS

CLIENT : PRESBYTERIAN CHURCH

SURVEYOR : SCOTT D
DATUM : AUSTRALIAN HEIGHT DATUM
ORIGIN : SSM 58252
JOB REF. : 10358
COMPUTER REF. : 20637-INTERNAL.DWG
DRAWING No. : 20637-1
CHECKED :
DATE OF SURVEY : NOVEMBER 2009
REDUCTION RATIO : 1:100

PLAN OF: THE SCOTTISH HOSPITAL PADDINGTON

BEING: LOT 2 IN DP 607572

SHOWING: FLOOR PLANS - LOWER GROUND AND GROUND FLOOR

PURPOSE: ARCHITECTURAL DESIGN COUNCIL SUBMISSION

MACQUARIE PARK

PO Box 4004 MACQUARIE CENTRE NSW 2113
SUITE 404, LEVEL 4 No13-15 LYON PARK ROAD
MACQUARIE PARK NSW 2113
PHONE : 9888 3848 FAX : 9888 3875
email: office@projectsurveyors.com.au

