


FOR MAJOR PROJECT APPLICATION ONLY

NOTE:
GENERALLY : REFER TO DRAWINGS No.09120 12 to No. 09120-17
FOR CONSERVATION AND REMEDIAL WORKS.

LEGEND

- EXISTING WALL
- EXISTING WALL TO BE DEMOLISHED
- NEW MASONRY WALL
- NEW STUD WALL
- ROOF LIGHT
- DOOR NUMBER
- FLOOR LEVEL-UPPER FLOOR
- WINDOW NUMBER
(N PREFIX = NEW)
- FLOOR LEVEL-UPPER FLOOR

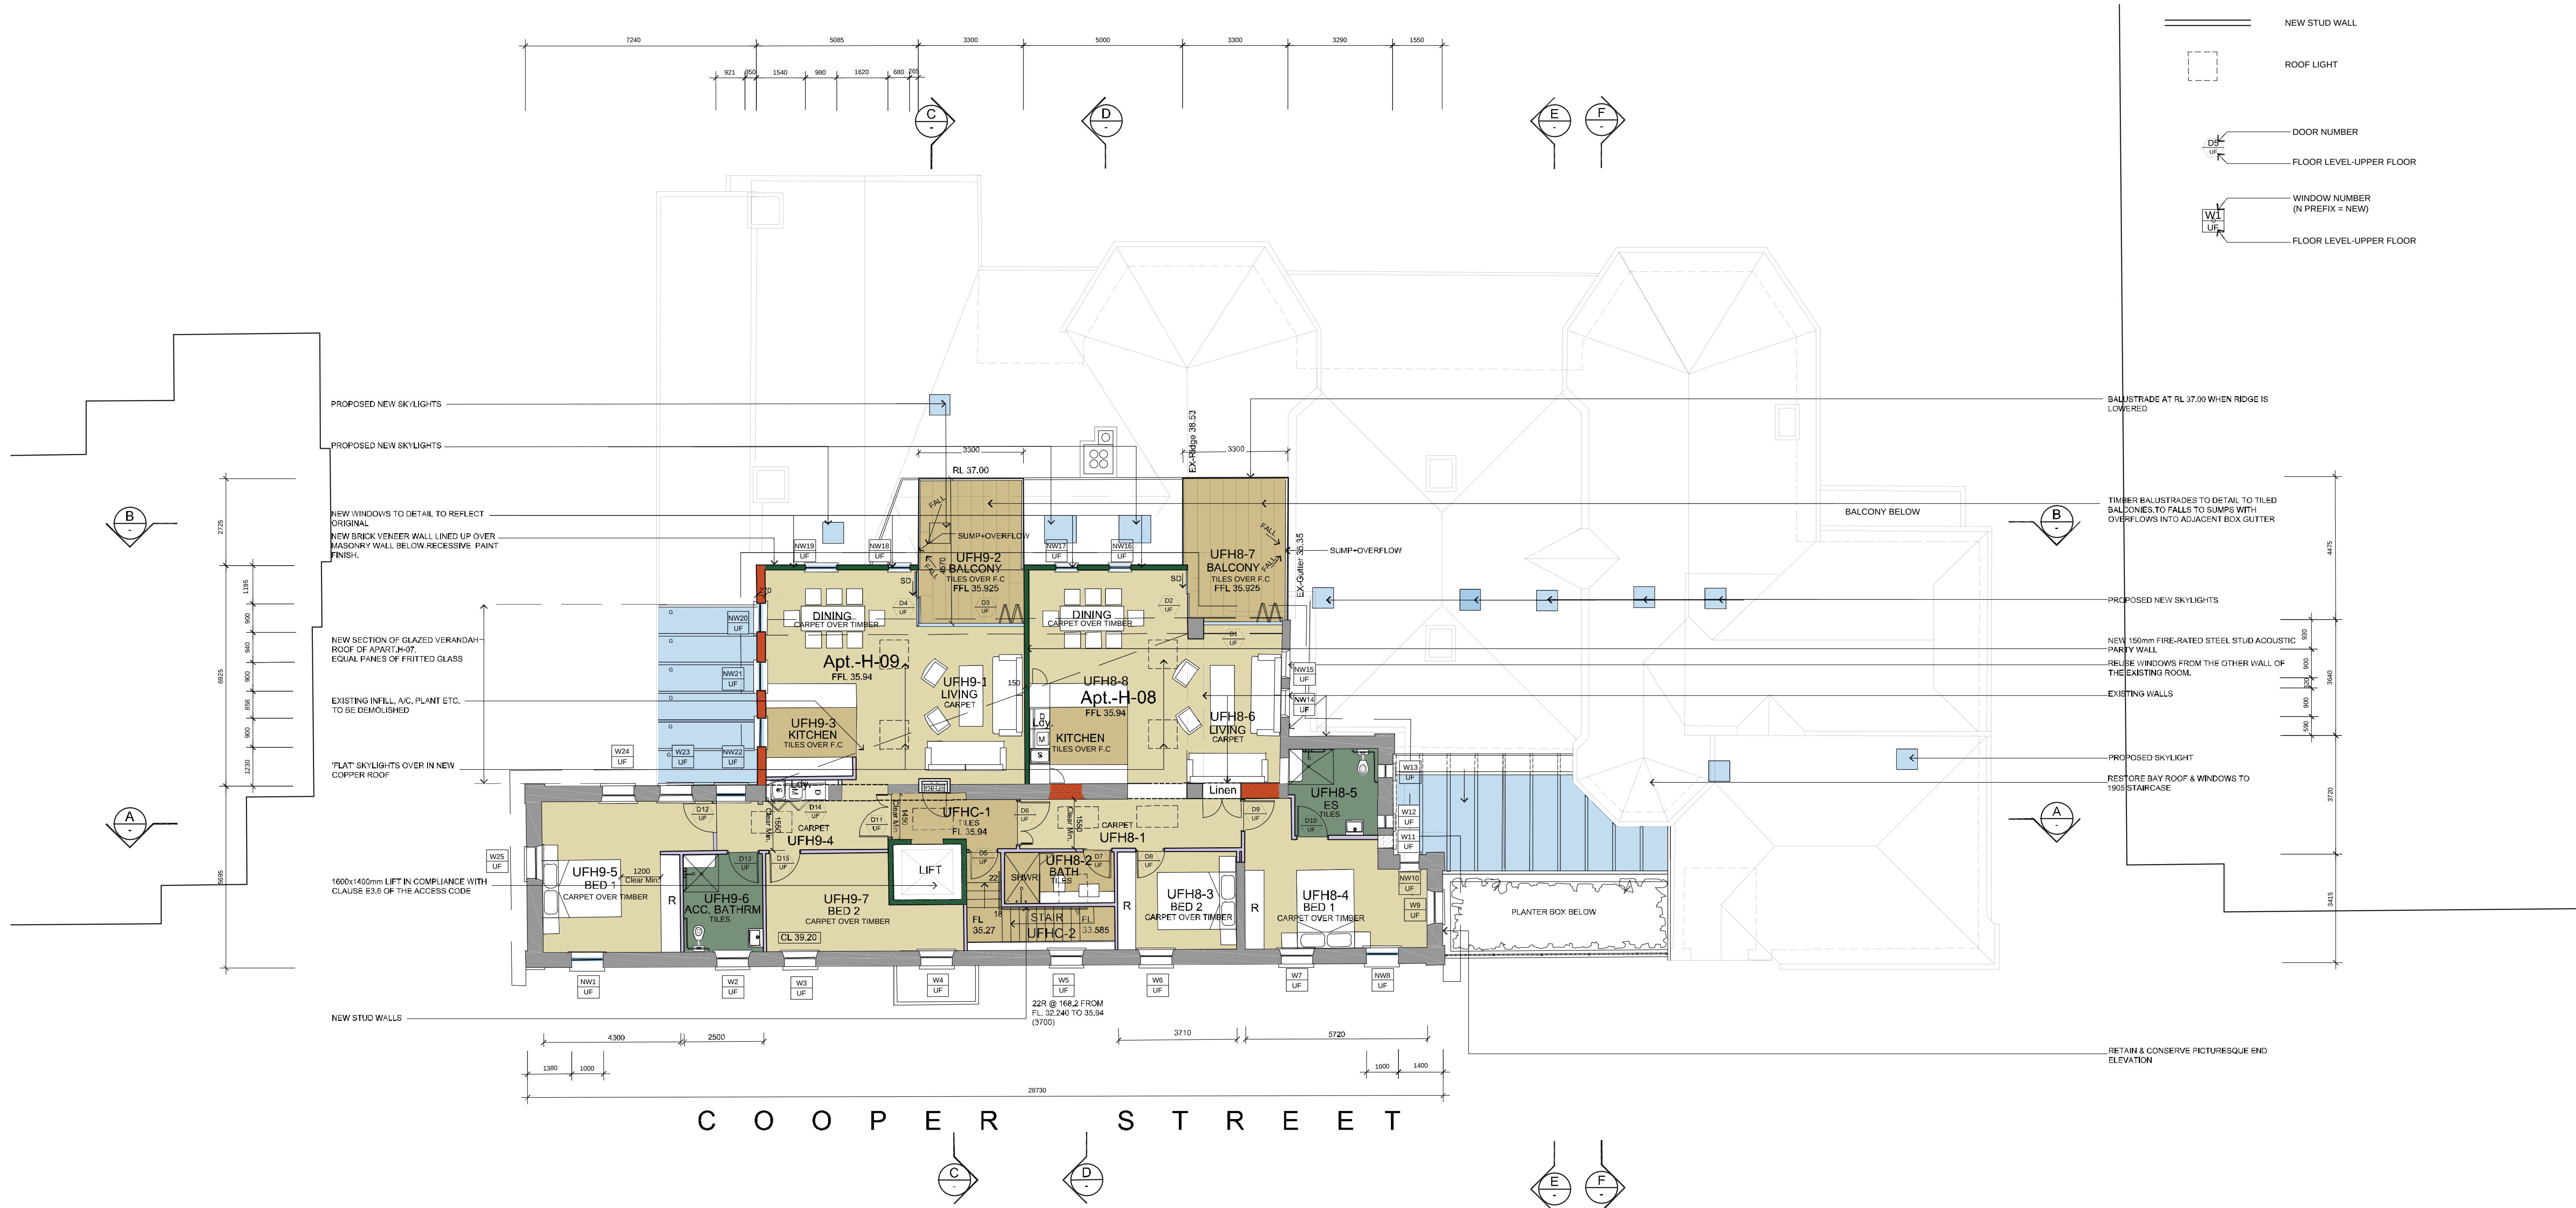

01 PROPOSED UPPER FLOOR PLAN
Complaint with AS 4299

1:100@A1

"Copyright JPR Architects Pty Ltd.
Reproduction of the whole or part of this documents constitutes
an infringement of copyright. The information, ideas and
concepts contained in this document are confidential and the
recipient of this document is prohibited from disclosing such
information, ideas and concepts to any person without the
prior written consent of JPR Architects Pty Ltd."

"THE TERRACES"
SCOTTISH HOSPITAL - 2 COOPER ST. PADDINGTON

PRINCIPAL ARCHITECT
jpr architects pty limited
20/50 Stanley Street East Sydney NSW 2010 tel +61 2 9366 1133 fax +61 2 9366 1166 email jpr@jpra.com.au

CONSULTING ARCHITECT: URBAN DESIGN
GMU GM Urban Design + Architecture Pty Ltd

CONSULTING ARCHITECT: AGED CARE
Flower and Samios
ARCHITECTS

CONSULTING ARCHITECT: HERITAGE
CM+ Conybeare Morrison International Pty Ltd
Architecture Interiors Heritage Urban Design Masterplanning
T 61 2 8244 8888 F 61 2 8244 8877 E mhi@cmplus.com.au

SCALE AT A1
1:100
DATE
07/06/2010
PROJECT No
2006067
REVISION
A
DRAWN
RM / YS/ RK
ITEM No
38114

PROJECT ADDRESS
2 COOPER ST. PADDINGTON
CLIENT
Presbyterian Aged Care PADDINGTON

DRAWING TITLE
Heritage Building - Level 7
DRAWING No
DA 433

CAUTION: Drawings which have been scanned, saved in PDF format, and/or reprinted,
other than by JPSA, may not be to scale and should not be scaled or relied on for area
calculations.

This design has had no input from relevant planning and services or BCA consultants and should not be construed as final

0 1 2 3 4 5m
1:100 @ A1