
FOR MAJOR PROJECT APPLICATION ONLY

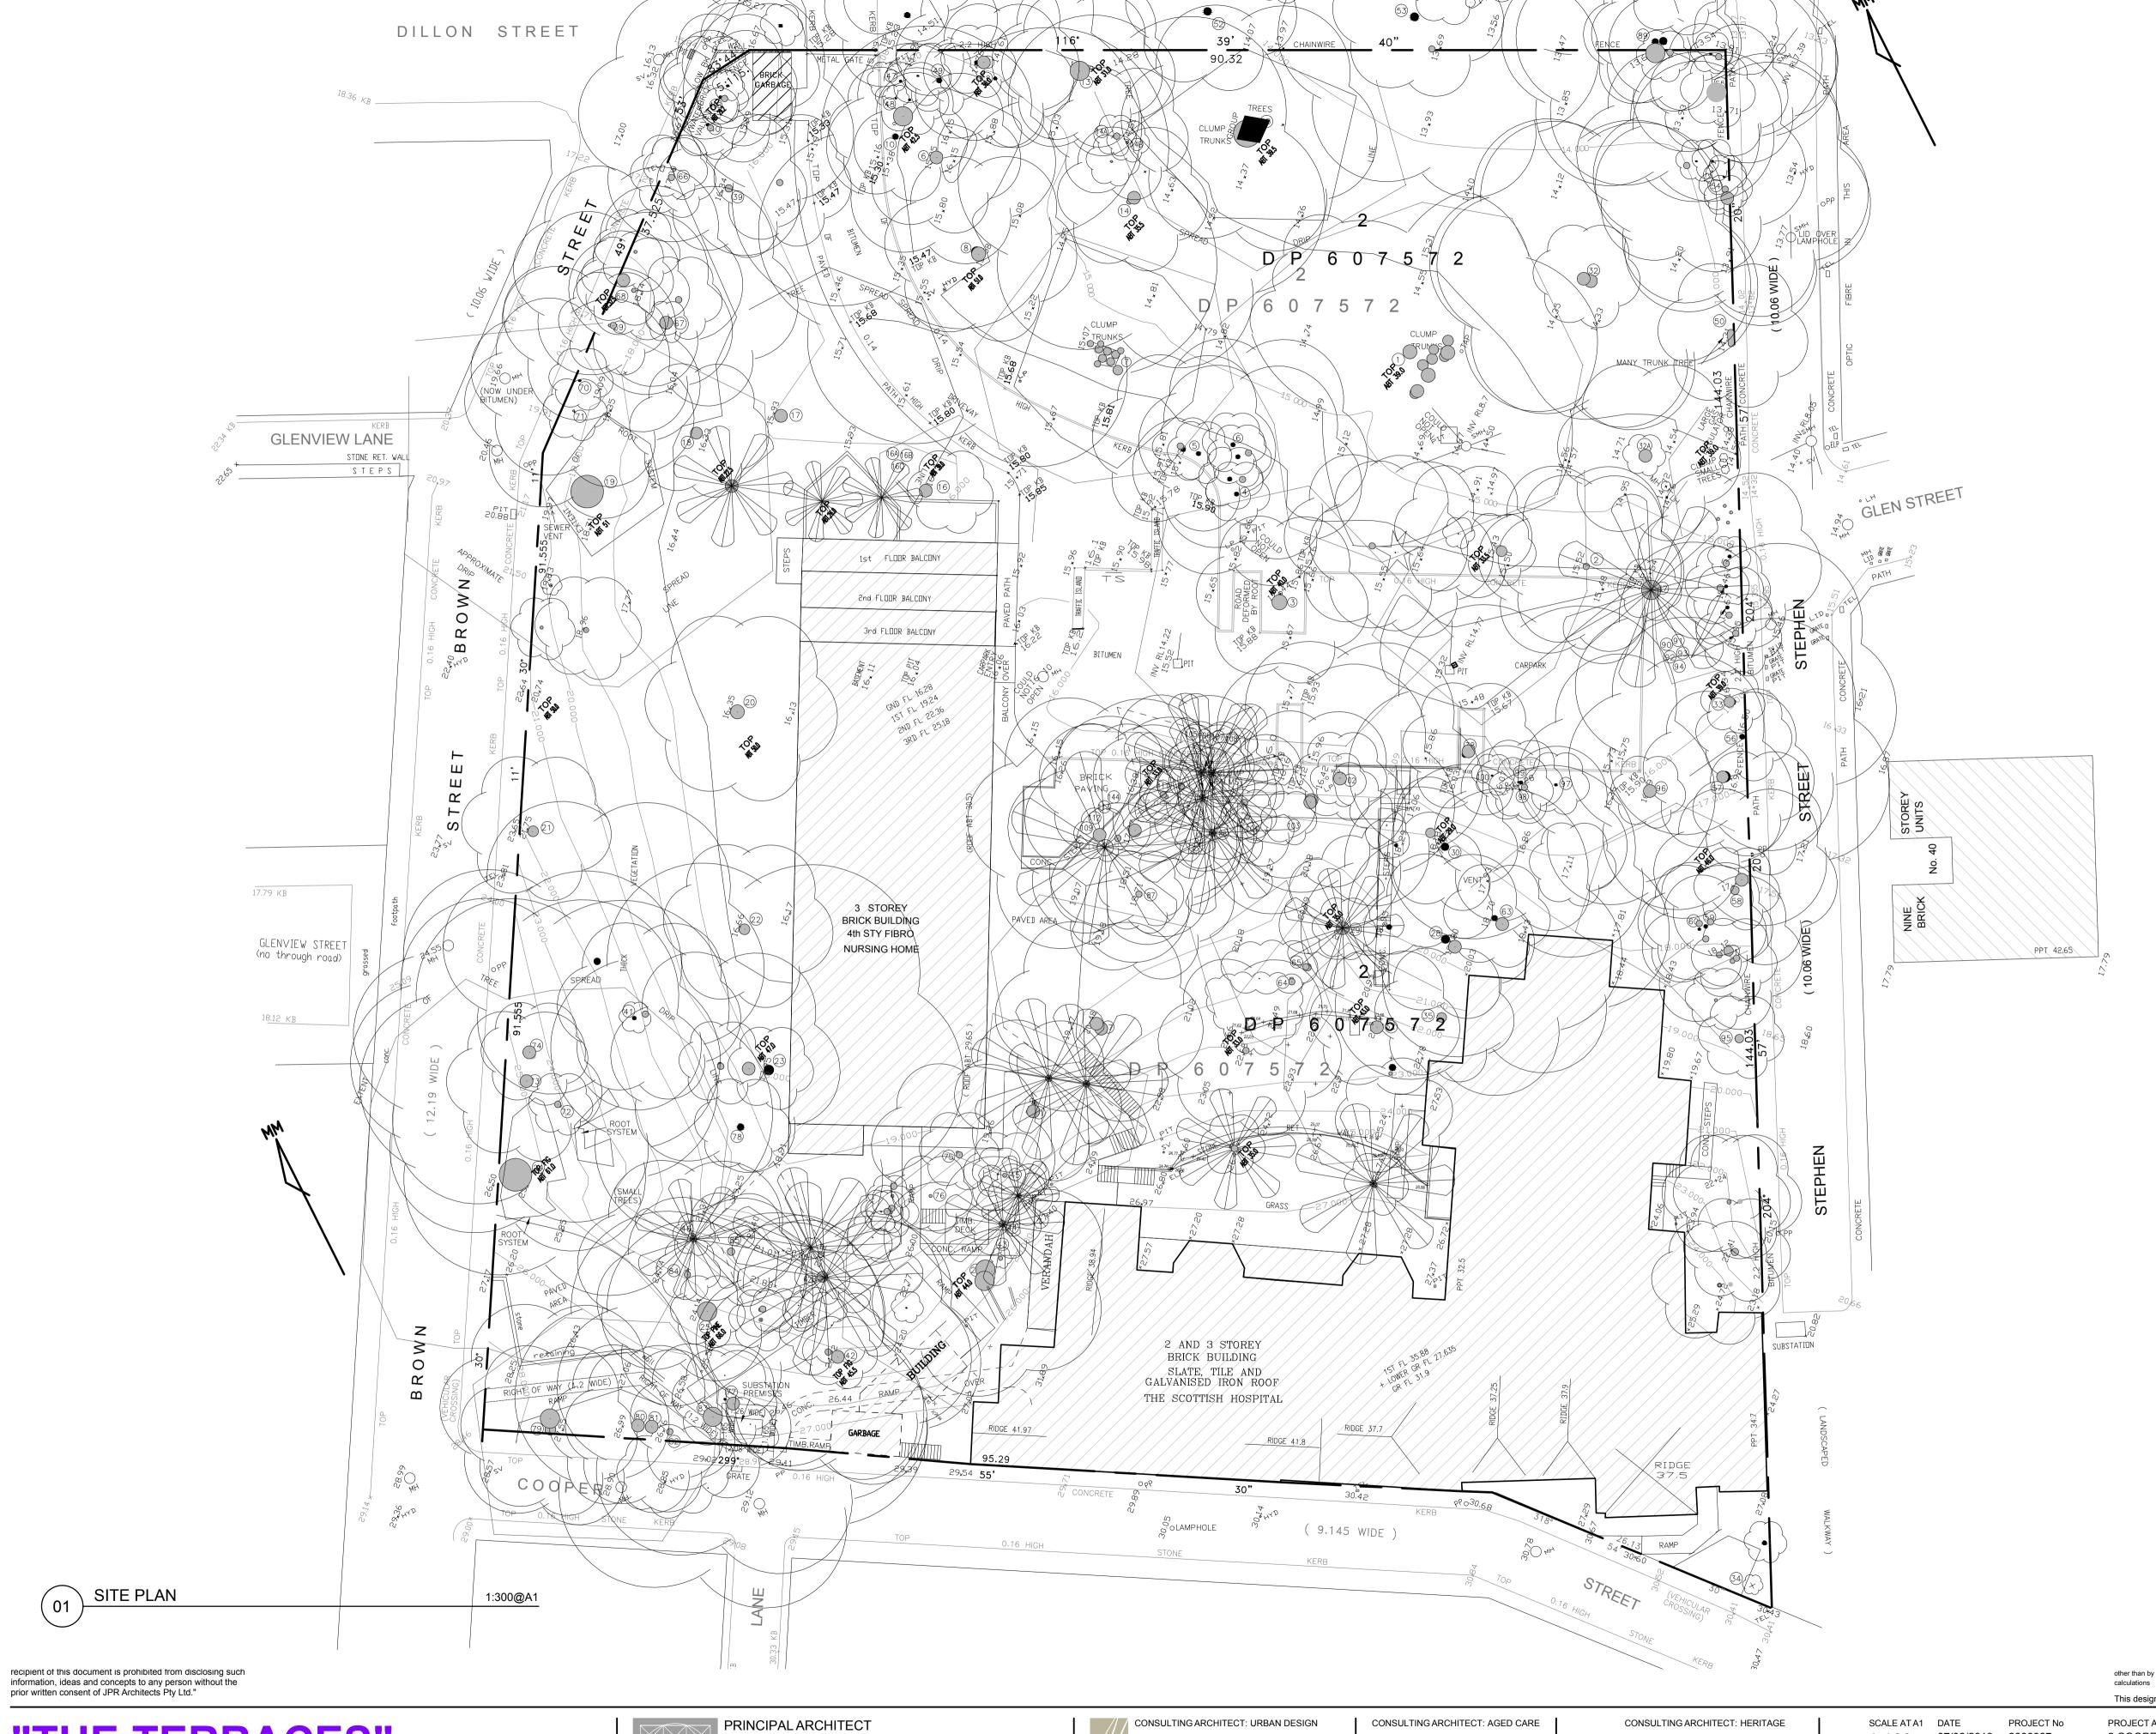

"THE TERRACES"

SITE PLAN

**j p r** architects pty limited

CONSULTING ARCHITECT: URBAN DESIGN GMU GM Urban Design + Architecture Pty Ltd

CONSULTING ARCHITECT: AGED CARE Flower and Samios

CONSULTING ARCHITECT: HERITAGE Conybeare Morrison International Pty Ltd Architecture Interiors Heritage Urban Design Masterplanning
T. 61 2 8244 8888 F. 61 2 8244 8877 E. mail@cmplus.com.au SCALE AT A1 DATE 07/06/2010 2006067 RM / YS/ RK 38120

other than by JPRA, may not be to scale and should not be scaled or relied on for area This design has had no input from relevant planning and services or BCA consultants and should not be construed as final **Existing- Site Survey** 2 COOPER ST. PADDINGTON

DRAWING No Presbyterian Aged Care PADDINGTON **DA 439** 

17.37 КВ —