


Gate Keeper's Lodge ILU - Level 7

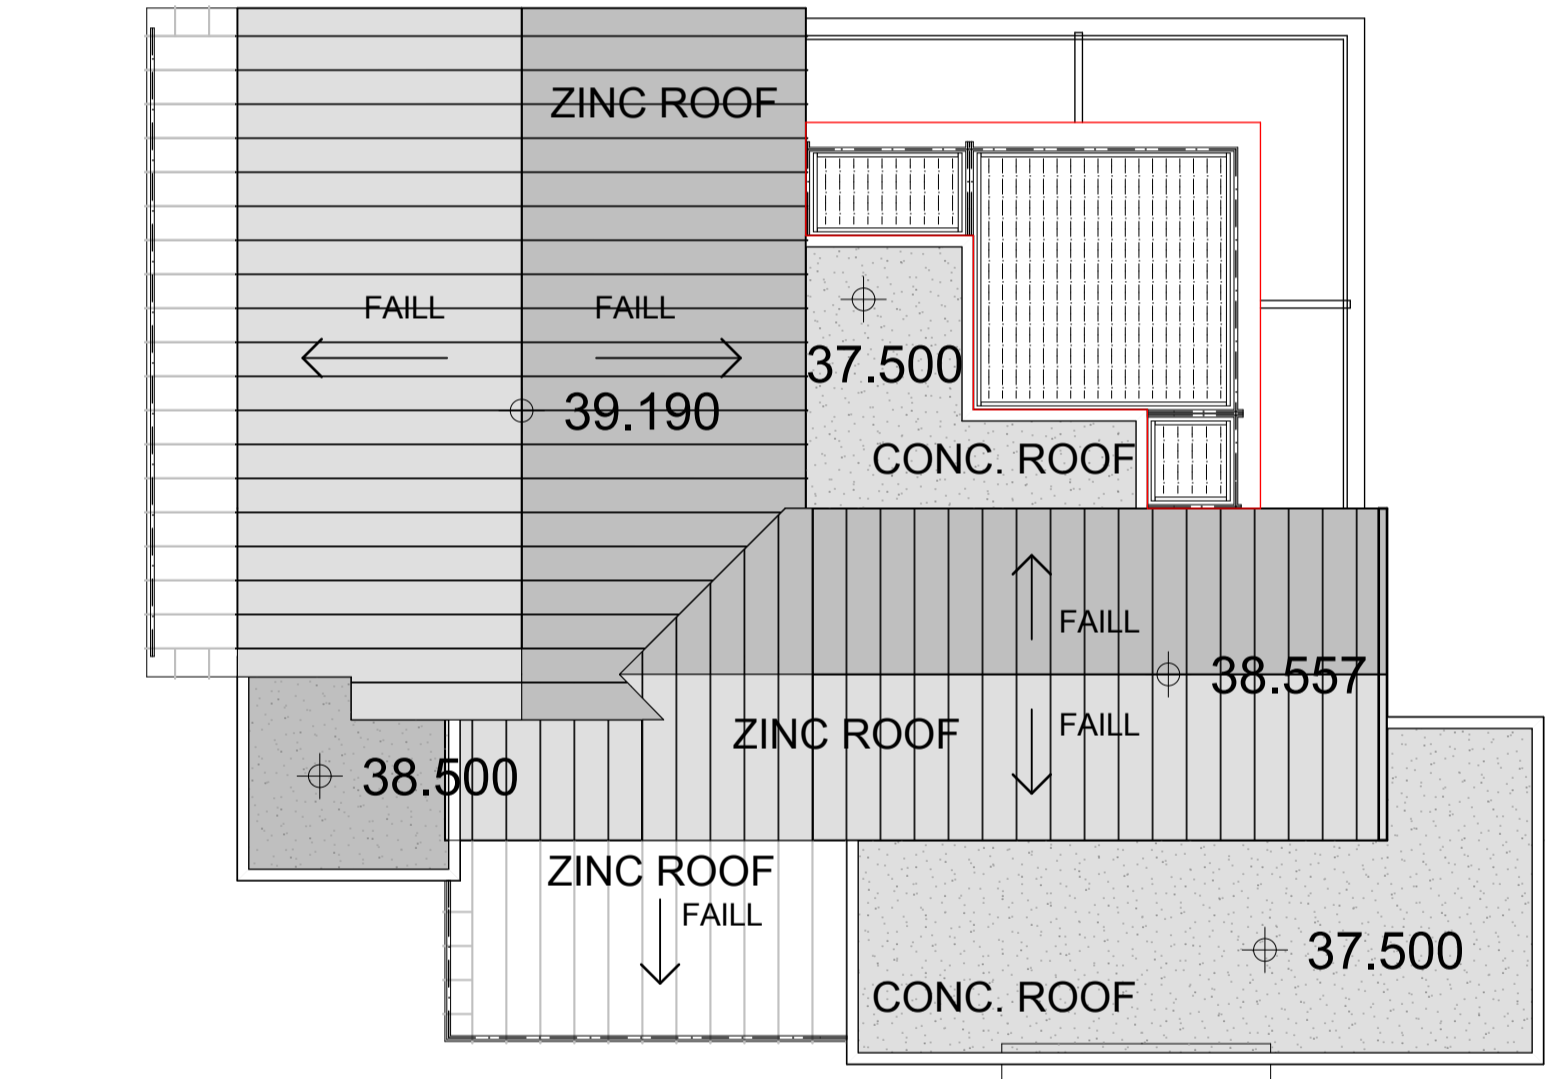

Gate Keeper's Lodge ILU - Roof Plan

"Copyright JPR Architects Pty Ltd.  
Reproduction of the whole or part of this documents constitutes  
an infringement of copyright. The information, ideas and  
concepts contained in this document are confidential and the  
recipient of this document is prohibited from disclosing such  
information, ideas and concepts to any person without the  
prior written consent of JPR Architects Pty Ltd."

"THE TERRACES"  
SCOTTISH HOSPITAL - 2 COOPER ST. PADDINGTON

PRINCIPAL ARCHITECT

j p r architects pty limited

20/50 Stanley Street East Sydney NSW 2010 tel +61 2 9366 1133 fax +61 2 9366 1166 email jpr@jpr.com.au

CONSULTING ARCHITECT: URBAN DESIGN

GMU GM Urban Design + Architecture Pty Ltd

CONSULTING ARCHITECT: AGED CARE

Flower and Samios

CONSULTING ARCHITECT: HERITAGE

CM+ Conybeare Morrison International Pty Ltd

Architecture Interiors Heritage Urban Design Masterplanning

T: 61 2 8244 8888 F: 61 2 8244 8877 E: mhi@cmplus.com.au

© CM+ 2010

SCALE AT A1  
1:100

DATE  
07/06/2010

PROJECT No  
2006067


REVISION  
A

DRAWN  
RM / YS/ RK


ITEM No  
37658

PROJECT ADDRESS  
2 COOPER ST. PADDINGTON

CLIENT  
Presbyterian Aged Care PADDINGTON

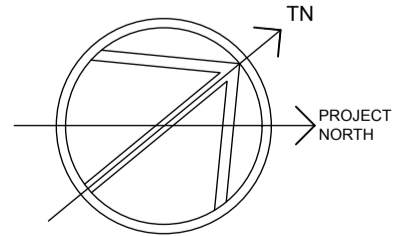

CAUTION: Drawings which have been scanned, saved in PDF format, and/or reprinted,  
other than by JPRDA, may not be to scale and should not be scaled or relied on for area  
calculations.

 

This design has had no input from relevant planning and services or BCA consultants and should not be construed as final

DRAWING TITLE  
Gate Keeper's Lodge  
Level 7 & Roof Plan

DRAWING No  
DA 418