

- LEGEND:
- STAGE 1 DEMOLITION:
EXISTING OPERATING THEATRE
 - STAGE 1:
HERITAGE BUILDING - REFER
TO HERITAGE BUILDING PLANS
AND REMEDIAL WORKS
(Drawing nos DA 431-445 revision A)
 - STAGE 2 DEMOLITION:
EXISTING AGED CARE BUILDING

NSW GOVERNMENT
Planning


Issued under the Environmental Planning and Assessment Act 1979

Approved Application No. MP10-0016

granted on the 2 May 2012

Signed [Signature]

Sheet No. 1 of 76

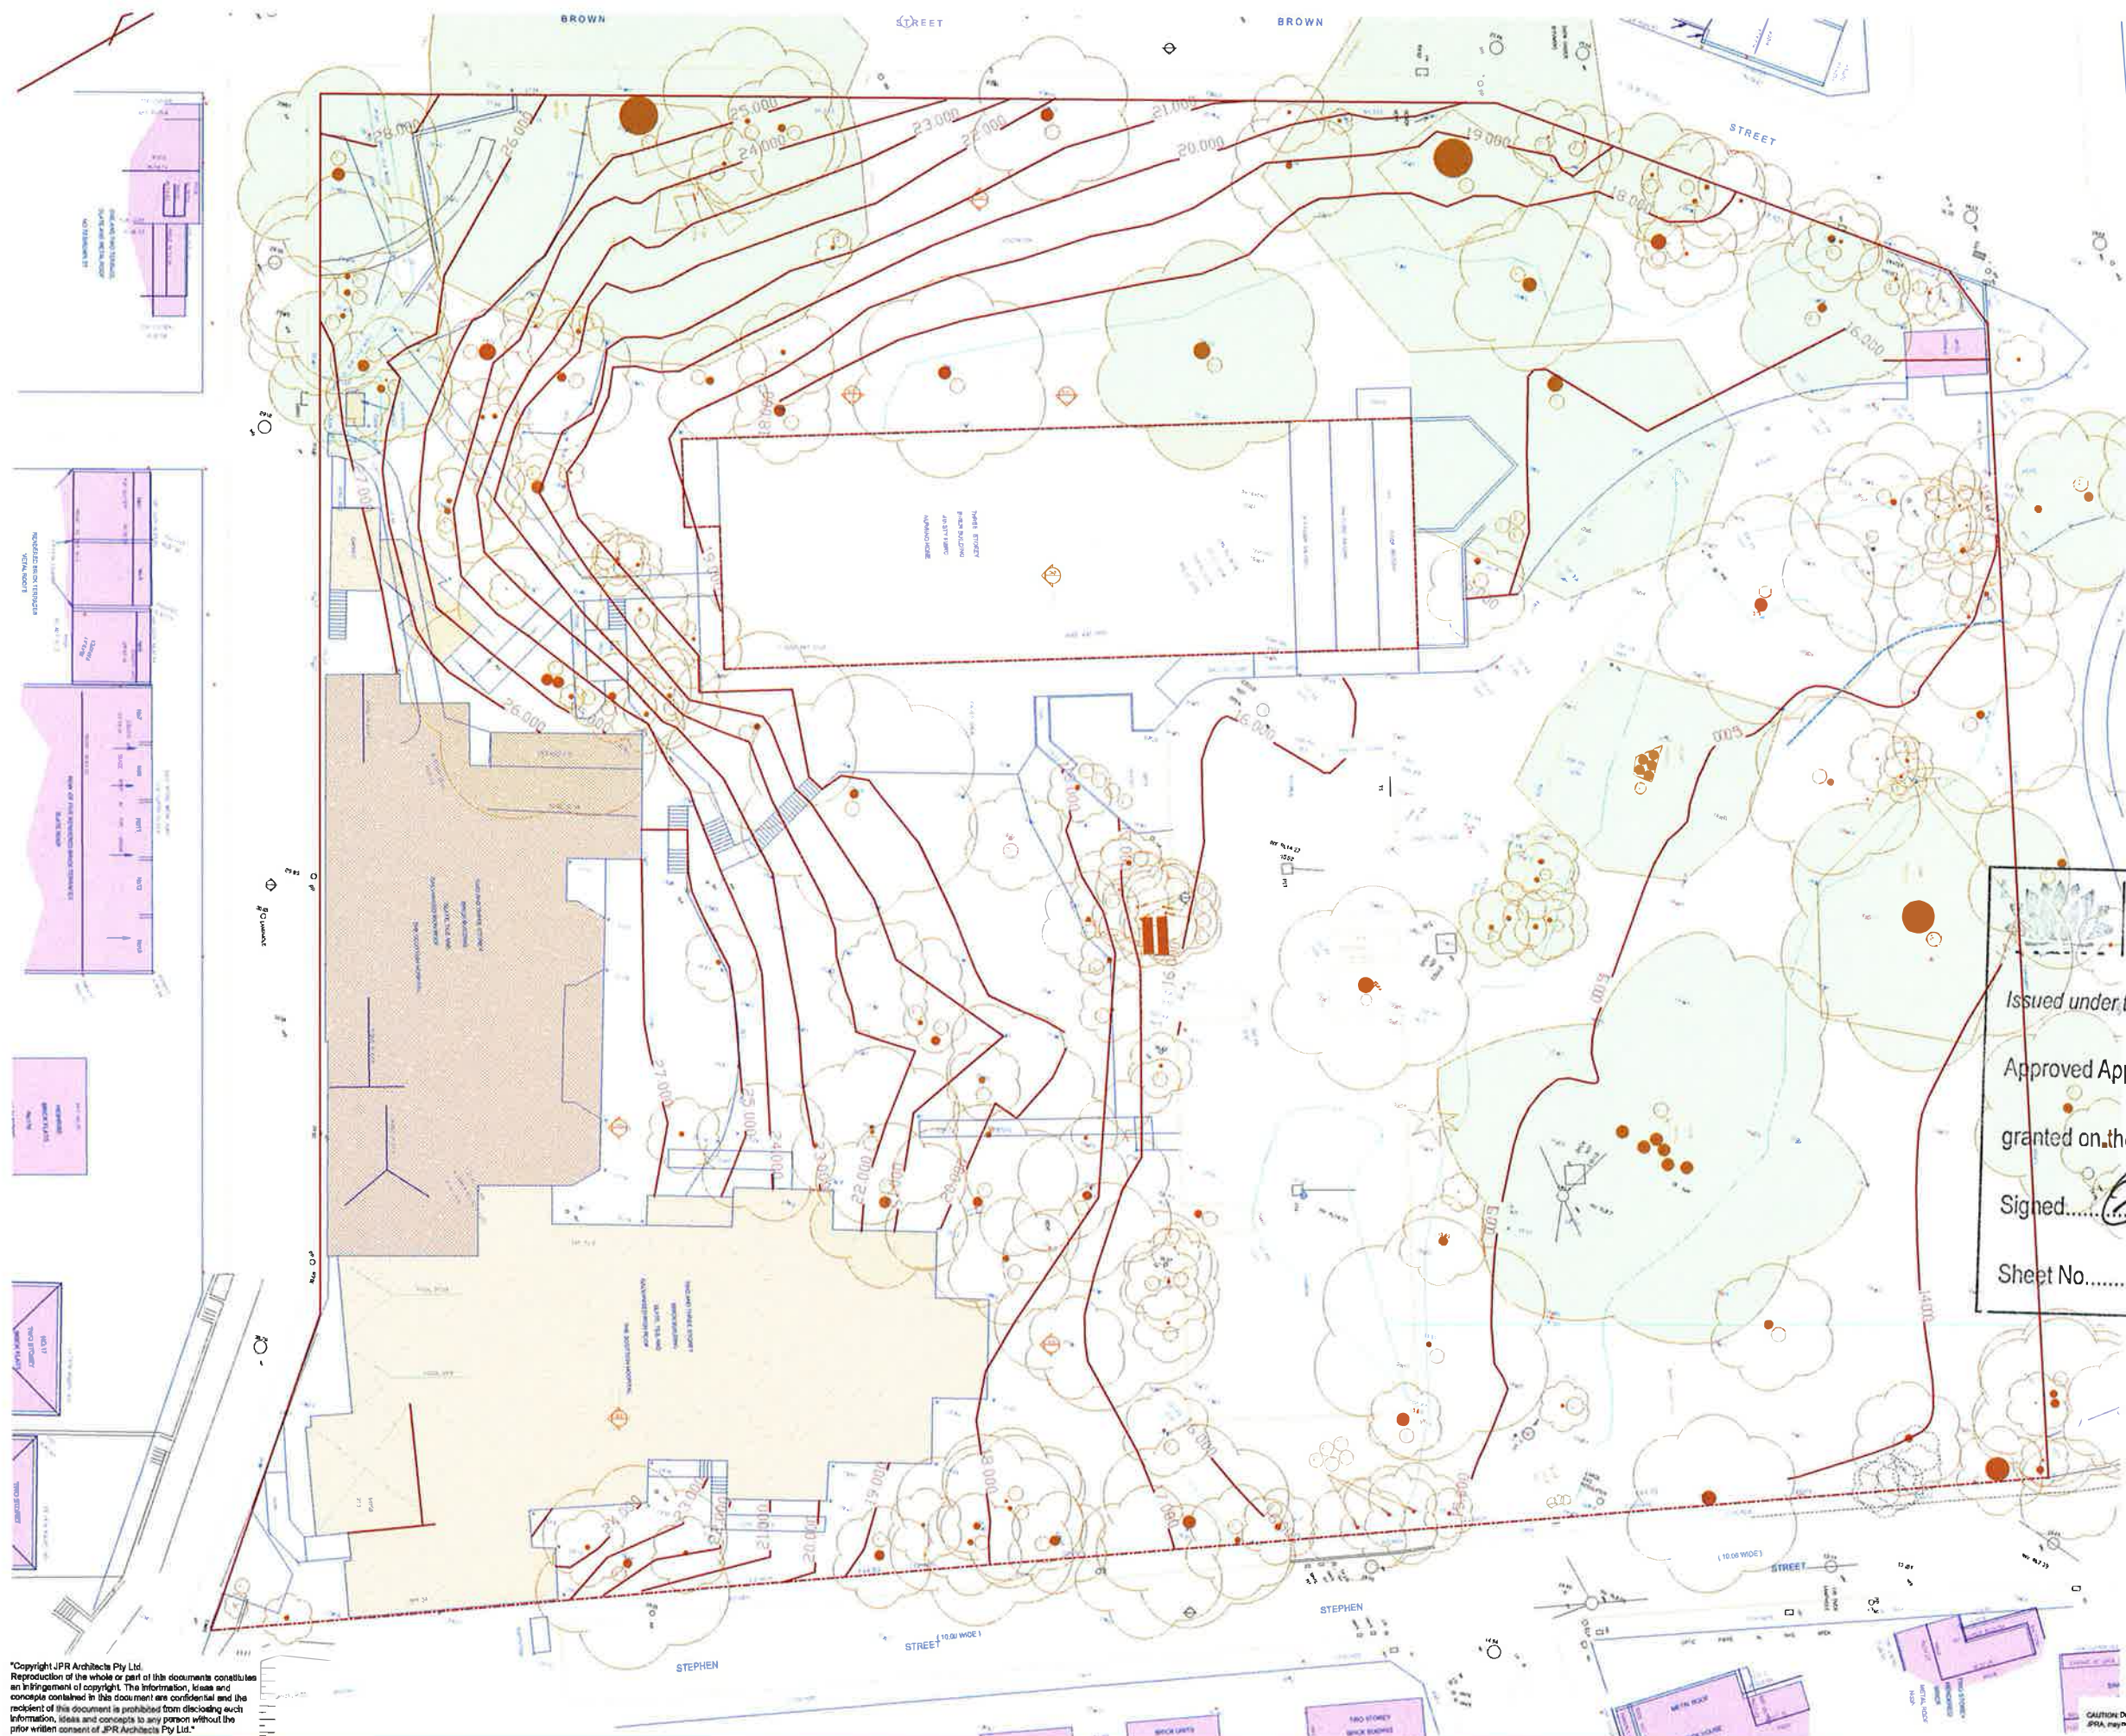

"Copyright JPR Architects Pty Ltd.
Reproduction of the whole or part of this document constitutes
an infringement of copyright. This information, ideas and
concepts contained in this document are confidential and the
recipient of this document is prohibited from disclosing such
information, ideas and concepts to any person without the
prior written consent of JPR Architects Pty Ltd."

"THE TERRACES"

SCOTTISH HOSPITAL - 2 COOPER ST. PADDINGTON

PRINCIPAL ARCHITECT

Jpr architects pty limited

30/30 Glenview Street East, Sydney NSW 2010 Tel: +61 2 9386 1133 Fax: +61 2 9386 1180 email: jpr@jpr.com.au

CONSULTING ARCHITECT: URBAN DESIGN

GM Urban Design + Architecture Pty Ltd

CONSULTING ARCHITECT: AGED CARE

Flower and Samios

CONSULTING ARCHITECT: HERITAGE

CM+

Conyngham Morrison International Pty Ltd
Architects, Interior Designers, Urban Design, Masterplanning
T: 61 2 9214 8888 F: 61 2 9214 8877 E: info@cmplus.com.au

SCALE AT A1 1:250	DATE 07/10/2010	PROJECT No 2006067	PROJECT ADDRESS 2 COOPER ST. PADDINGTON
REVISION	DRAWN RM / YSR / RK	ITEM No 38131	CLIENT Presbyterian Aged Care PADDINGTON

DRAWING TITLE
Demolition Plan

DRAWING No
DA 101



NSW GOVERNMENT
Planning

Issued under the Environmental Planning and Assessment Act 1979

Approved Application No. MP 10-2016

granted on the 2 May 2012

Signed [Signature]

Sheet No. 3 of 76

- Legend
- Stage 1
 - Stage 2
 - Existing building

"Copyright JPR Architects Pty Ltd.
Reproduction of the whole or part of this document constitutes
an infringement of copyright. The information, ideas and
concepts contained in this document are confidential and the
recipient of this document is prohibited from disclosing such
information, ideas and concepts to any person without the
prior written consent of JPR Architects Pty Ltd."

"THE TERRACES"

SCOTTISH HOSPITAL - 2 COOPER ST. PADDINGTON

PRINCIPAL ARCHITECT

jpr architects pty limited
2090 Stanley Street, East Sydney NSW 2010 tel +61 2 9386 1133 fax +61 2 9386 1188 email jpr@jpr.com.au

CONSULTING ARCHITECT: URBAN DESIGN

GMU Urban Design + Architecture Pty Ltd

CONSULTING ARCHITECT: AGED CARE

Flower and Samios

CONSULTING ARCHITECT: HERITAGE

CM+ Corybaine Morrison International Pty Ltd
Architecture, Interiors, Heritage, Urban Design, Masterplanning
T 91 224 44 8888 F 91 224 44 8877 E cm@cmplus.com.au

SCALE A3
1:500

DATE
07/10/2010

PROJECT No
2006067

REVISION
A

DRAWN
RM / YS

ITEM No
37711

FOR MAJOR PROJECT APPLICATION ONLY

CAUTION: Drawings which have been scanned, saved in PDF format, and/or reproduced, other than by JPR, may not be to scale and should not be scaled or relied on for area calculations.

This design has had no input from relevant planning and services or BCA consultants and should not be construed as final

PROJECT ADDRESS
2 COOPER ST., PADDINGTON

CLIENT
Presbyterian Aged Care PADDINGTON

DRAWING TITLE
Staging Diagram

DRAWING No
DA 103



01 SITE PLAN
SCALE 1:500

Copyright JPR Architects Pty Ltd.
Reproduction of the whole or part of this document constitutes
an infringement of copyright. The information, ideas and
concepts contained in this document are confidential and the
recipient of this document is prohibited from disclosing such
information, ideas and concepts to any person without the
prior written consent of JPR Architects Pty Ltd.

"THE TERRACES"

SCOTTISH HOSPITAL - 2 COOPER ST. PADDINGTON

PRINCIPAL ARCHITECT
jpr architects pty limited
20/50 Stanley Street East, Sydney NSW 2010 Tel +61 2 9366 1133 Fax +61 2 9366 1188 email pr@jpr.com.au

CONSULTING ARCHITECT: URBAN DESIGN
GMU GM Urban Design + Architecture Pty Ltd

CONSULTING ARCHITECT: AGED CARE
Flower and Samios

CONSULTING ARCHITECT: HERITAGE
CM+ Conybeare Morrison
20/50 Stanley Street East, Sydney NSW 2010 Tel +61 2 9366 1133 Fax +61 2 9366 1188 email pr@jpr.com.au

SCALE AT A1
1:500
DATE
07/10/2010
PROJECT No
2006067
REVISION
B
DRAWN
RM / YS / RK
ITEM No
38096

PROJECT ADDRESS
2 COOPER ST, PADDINGTON
CLIENT
Presbyterian Aged Care PADDINGTON


DRAWING TITLE
Site Plan

DRAWING No
DA 104



02 PEDESTRIAN ROUTE TO BUS STOP
SCALE 1:750

1. House at 4 Cooper St located accurately as per survey from Project surveyors dated 06.04.2011.
2. RACF levels 5 & 6 north east corner amended to reduce bulk & articulate elevation
3. Brown St ILU roof height lowered by removing top floor

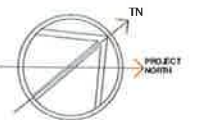

ALL DRAWINGS which have been scanned to PDF format, and/or inserted
into other files by JPR, may not be to scale or should not be scaled or relied on for construction.

This design has had no input from relevant planning and services or BCA consultants and should not be construed as final.



NSW GOVERNMENT
Planning

Issued under the Environmental Planning and Assessment Act 1979

Approved Application No. MP 10 0016

granted on the 2 May 2012

Signed [Signature]

Sheet No. 5 of 76

- GENERAL LEGEND
- 00.000 EXISTING RELATIVE LEVEL
 - 00.000 NEW RELATIVE LEVEL
 - EXISTING BUILDING TO BE DEMOLISHED
- TREE LEGEND
- EXISTING TREE CANOPY - HERITAGE LISTED TREE
 - EXISTING TREE CANOPY
 - EXISTING TREE TO BE REMOVED
 - PROPOSED TREE CANOPY

- BUILDING LEGEND
- HB HERITAGE BUILDING ILU
 - RACF RACF BUILDING
 - B BROWN STREET BUILDING ILU
 - S STEPHEN STREET BUILDING ILU
 - GKL GATE KEEPERS LODGE BUILDING ILU



Copyright JPR Architects Pty Ltd
Reproduction of the whole or part of this document constitutes an infringement of copyright. The information, ideas and concepts contained in this document are confidential and the recipient of this document is prohibited from disclosing such information, ideas and concepts to any person without the prior written consent of JPR Architects Pty Ltd.

OPTION A - RACF LOADING FACILITY

"THE TERRACES"
SCOTTISH HOSPITAL - 2 COOPER ST. PADDINGTON

PRINCIPAL ARCHITECT
JPR architects pty limited
2050 Darling Street, East Sydney NSW 2010 tel +61 2 9390 1133 fax +61 2 9390 1180 email jpr@jpr.com.au

CONSULTING ARCHITECT: URBAN DESIGN
GM Urban Design + Architecture Pty Ltd

CONSULTING ARCHITECT: AGED CARE
Flower and Samios

CONSULTING ARCHITECT: HERITAGE
CM+ Conybeare Morrison International Pty Ltd
Appointments: Western Holdings, Urban Design, Masterplanning
T: 61 2 9551 8888 F: 61 2 9551 8877 E: mail@cmplus.com.au

SCALE AT A1
1:250
REVISION
A
DATE
07/10/2010
PROJECT No
2008067
DRAWN
RM / YSW / RK
ITEM No
37550

PROJECT ADDRESS
2 COOPER ST. PADDINGTON
CLIENT
Presbyterian Aged Care PADDINGTON

DRAWING TITLE
Lower Basement
DRAWING No
DA 200

CAUTION: Drawings which have been scanned, saved in PDF format, or otherwise altered, may not be to scale and should not be relied on for any calculations.
This design has had no input from relevant planning and services or BCA consultants and should not be construed as final.



OPTION A - RACF LOADING FACILITY

"THE TERRACES"

SCOTTISH HOSPITAL - 2 COOPER ST. PADDINGTON



PRINCIPAL ARCHITECT

j p r architects pty limited
 2050 Granlay Street, East Sydney NSW 2010 Tel: +61 2 6006 1133 fax: +61 2 6006 1108 email: info@jpr.com.au

CONSULTING ARCHITECT: URBAN DESIGN

GMU GM Urban Design + Architecture Pte Ltd

CONSULTING ARCHITECT: AGED CARE

Flower and Samios
 ARCHITECTS

CONSULTING ARCHITECT: HERITAGE

CM⁺ Conrybeare Morrison International Pty Ltd
Architecture Interiors Heritage Urban Design Masterplanning
T 61 2 8244 8888 F 61 2 8244 3677 E enq@cmipk.com.au

SCALE AT A1	DATE	PROJECT No
1:250	07/10/2010	2006067
REVISION	DRAWN	ITEM No
A	RM / YS/ RK	37551

PROJECT ADDRESS
2 COOPER ST., PADDINGTON

CLIENT
Presbyterian Aged Care PADDINGTON

DRAWING TITLE
Upper Basement Parking

DRAWING No

DRAWING No
DA 201



1. Loading dock amended to accommodate 10m rigid truck
 2. Stairs amended as per increased floor height
 3. RACF AC condensor units relocated to below ground level
 4. Traffic adjusted as per Traffic engineers advice
- Rev B 06/06/2011

Copyright JPR Architects Pty Ltd.
Reproduction of the whole or part of this document constitutes an infringement of copyright. The information, ideas and concepts contained in this document are confidential and the recipient of this document is prohibited from disclosing such information, ideas and concepts to any person without the prior written consent of JPR Architects Pty Ltd.

"THE TERRACES"

SCOTTISH HOSPITAL - 2 COOPER ST. PADDINGTON

PRINCIPAL ARCHITECT
JPR architects pty limited
2050 Stanley Street East Sydney NSW 2010 Tel: +61 2 9366 1133 Fax: +61 2 9366 1166 email: jpr@jpr.com.au

CONSULTING ARCHITECT: URBAN DESIGN
GMU GM Urban Design + Architecture Pty Ltd

CONSULTING ARCHITECT: AGED CARE
Flower and Samios

CONSULTING ARCHITECT: HERITAGE
CM+ Conybeare Morrison
Architects Interior Design Urban Design Landscape Planning
T: 61 2 9244 8888 F: 61 2 9244 8877 E: info@cmplus.com.au

SCALE AT A1
1:250
DATE
07/10/2010
PROJECT No
2006067
REVISION
B
DRAWN
RM / YS / RK
ITEM No
37952

PROJECT ADDRESS
2 COOPER ST. PADDINGTON
CLIENT
Presbyterian Aged Care PADDINGTON

DRAWING TITLE
Level 01 Plan
DRAWING No
DA 202



- GENERAL LEGEND**
- 00.000 EXISTING RELATIVE LEVEL
 - 00.000 NEW RELATIVE LEVEL
 - EXISTING BUILDING TO BE DEMOLISHED
- TREE LEGEND**
- EXISTING TREE CANOPY - HERITAGE LISTED TREE
 - EXISTING TREE CANOPY
 - EXISTING TREE TO BE REMOVED
 - PROPOSED TREE CANOPY

NSW GOVERNMENT
Planning

Issued under the Environmental Planning and Assessment Act 1979

Approved Application No. *MP 10-0016*

granted on the *2 May 2012*

Signed *[Signature]*

Sheet No. *8* of *76*

Rev B 06/06/2011 Floor RLs of Brown St ILU amended

- BUILDING LEGEND**
- HB HERITAGE BUILDING ILU
 - RACF RACF BUILDING
 - B BROWN STREET BUILDING ILU
 - S STEPHEN STREET BUILDING ILU
 - GKL GATEKEEPERS LODGE BUILDING ILU



"Copyright JPR Architects Pty Ltd. Reproduction of the whole or part of this document constitutes an infringement of copyright. The information, ideas and concepts contained in this document are confidential and the recipient of this document is prohibited from disclosing such information, ideas and concepts to any person without the prior written consent of JPR Architects Pty Ltd."

"THE TERRACES"

SCOTTISH HOSPITAL - 2 COOPER ST. PADDINGTON

PRINCIPAL ARCHITECT

jpr architects pty limited

2050 Stanley Street, East Sydney NSW 2010 Tel +61 2 8208 1133 Fax +61 2 8208 1188 email jpr@jpr.com.au

CONSULTING ARCHITECT: URBAN DESIGN

GM Urban Design + Architecture Pty Ltd

CONSULTING ARCHITECT: AGED CARE

Flower and Samios

CONSULTING ARCHITECT: HERITAGE

CM+ Conybeare Morrison International Pty Ltd

Architects Interior Heritage Urban Design Interiors

T: 61 2 8244 8888 F: 61 2 8244 8877 E: email@cmplus.com.au

SCALE AT A1 1:250

DATE 07/10/2010

PROJECT No 2006067

REVISION B

DRAWN RM / YS / RK

ITEM No 37553

CLIENT Presbyterian Aged Care PADDINGTON

PROJECT ADDRESS 2 COOPER ST. PADDINGTON

DRAWING TITLE **Level 02 Plan**

DRAWING No **DA 203**



GENERAL LEGEND
 + 00.000 EXISTING RELATIVE LEVEL
 + 00.000 NEW RELATIVE LEVEL
 [] EXISTING BUILDING TO BE DEMOLISHED

TREE LEGEND
 [] EXISTING TREE CANOPY - HERITAGE LISTED TREE
 [] EXISTING TREE CANOPY
 [] EXISTING TREE TO BE REMOVED
 [] PROPOSED TREE CANOPY

NSW GOVERNMENT
 Planning
 Approved under the Environmental Planning and Assessment Act 1979
 Approved Application No. MP10-0016
 granted on the 2 May 2012
 Signed [Signature]
 Sheet No. 9 of 76

Rev B 06/06/2011 Floor RLs of Brown St ILU amended

BUILDING LEGEND
 HB HERITAGE BUILDING ILU
 RACF RACF BUILDING
 B BROWN STREET BUILDING ILU
 S STEPHEN STREET BUILDING ILU
 GKL GATEKEEPERS LODGE BUILDING ILU



"Copyright JPR Architects Pty Ltd. Reproduction of the whole or part of this document constitutes an infringement of copyright. The information, ideas and concepts contained in this document are confidential and the recipient of this document is prohibited from disclosing such information, ideas and concepts to any person without the prior written consent of JPR Architects Pty Ltd."

"THE TERRACES"

SCOTTISH HOSPITAL - 2 COOPER ST. PADDINGTON

PRINCIPAL ARCHITECT
jpr architects pty limited
 2050 Marley Street East Sydney NSW 2010 Tel +61 2 9288 1133 Fax +61 2 9288 1188 email info@jpr.com.au

CONSULTING ARCHITECT: URBAN DESIGN
GMU GM Urban Design + Architecture Pty Ltd

CONSULTING ARCHITECT: AGED CARE
Flower and Sarnios

CONSULTING ARCHITECT: HERITAGE
CM+ Conboyson Morrison & Associates Pty Ltd
 Architects Interior Heritage Urban Design Planning
 T 61 2 9244 0888 F 61 2 9244 0877 E info@cmplus.com.au

SCALE AT A1
 1:250
 DATE 07/10/2010
 PROJECT No 2008067
 REVISION B
 DRAWN RM / YS / RK
 ITEM No 37554
 PROJECT ADDRESS 2 COOPER ST, PADDINGTON
 CLIENT Presbyterian Aged Care PADDINGTON

DRAWING TITLE
Level 03 Plan
 DRAWING No
DA 204



- GENERAL LEGEND**
- 00.000 EXISTING RELATIVE LEVEL
 - 00.000 NEW RELATIVE LEVEL
 - EXISTING BUILDING TO BE DEMOLISHED
- TREE LEGEND**
- EXISTING TREE CANOPY - HERITAGE LISTED TREE
 - EXISTING TREE CANOPY
 - EXISTING TREE TO BE REMOVED
 - PROPOSED TREE CANOPY

NSW GOVERNMENT
Planning

Issued under the Environmental Planning and Assessment Act 1979

Approved Application No. *MP 10-0016*

granted on the *2 May 2012*

Signed *[Signature]*

Sheet No. *10* of *76*

Rev B 06/06/2011 Floor RLs of Brown St ILU amended

- BUILDING LEGEND**
- HB HERITAGE BUILDING ILU
 - RACF RACF BUILDING
 - B BROWN STREET BUILDING ILU
 - S STEPHEN STREET BUILDING ILU
 - GKL GATE KEEPERS LODGE BUILDING ILU



"Copyright JPR Architects Pty Ltd. Reproduction of the whole or part of this document constitutes an infringement of copyright. The information, ideas and concepts contained in this document are confidential and the recipient of this document is prohibited from disclosing such information, ideas and concepts to any person without the prior written consent of JPR Architects Pty Ltd."

"THE TERRACES"

SCOTTISH HOSPITAL - 2 COOPER ST. PADDINGTON

PRINCIPAL ARCHITECT

JPR architects pty limited

20/20 Stanley Street East Sydney NSW 2010 tel +61 2 9396 1133 fax +61 2 9396 1186 email jpr@jpr.com.au

CONSULTING ARCHITECT: URBAN DESIGN

GMU GM Urban Design + Architecture Pty Ltd

CONSULTING ARCHITECT: AGED CARE

Flower and Samios

CONSULTING ARCHITECT: HERITAGE

CM+ Corybado McComb International Pty Ltd

SCALE AT A1	DATE	PROJECT No	PROJECT ADDRESS
1:250	07/10/2010	2006067	2 COOPER ST. PADDINGTON
REVISION	DRAWN	ITEM No	CLIENT
B	RM / YS/ RK	37555	Presbyterian Aged Care PADDINGTON

DRAWING TITLE

Level 04 Plan

DRAWING No

DA 205



GENERAL LEGEND
+ 00.000 EXISTING RELATIVE LEVEL
+ 00.000 NEW RELATIVE LEVEL
[] EXISTING BUILDING TO BE DEMOLISHED

TREE LEGEND
[] EXISTING TREE CANOPY - HERITAGE LISTED TREE
[] EXISTING TREE CANOPY
[] EXISTING TREE TO BE REMOVED
[] PROPOSED TREE CANOPY

NSW GOVERNMENT
Planning
Issued under the Environmental Planning and Assessment Act 1979
Approved Application No. **MP10-0016**
granted on the **2 May 2012**
Signed: *[Signature]*
Sheet No. **11** of **76**

1. RACF levels 5 & 6
north east corner
amended to reduce bulk
& articulate elevation
2. Floor RLs of Brown St
ILU amended

Rev B 06/06/2011

BUILDING LEGEND
HB HERITAGE BUILDING ILU
RACF RACF BUILDING
B BROWN STREET BUILDING ILU
S STEPHEN STREET BUILDING ILU
GKL GATEKEEPERS LODGE BUILDING ILU



"Copyright JPR Architects Pty Ltd.
Reproduction of the whole or part of this document constitutes an infringement of copyright. The information, ideas and concepts contained in this document are confidential and the recipient of this document is prohibited from disclosing such information, ideas and concepts to any person without the prior written consent of JPR Architects Pty Ltd."

"THE TERRACES"

SCOTTISH HOSPITAL - 2 COOPER ST. PADDINGTON

PRINCIPAL ARCHITECT
Jpr architects pty limited
2000 Stanley Street East Sydney NSW 2010 tel +61 2 9396 1133 fax +61 2 9396 1188 email jpr@jpr.com.au

CONSULTING ARCHITECT: URBAN DESIGN
GM Urban Design + Architecture Pty Ltd

CONSULTING ARCHITECT: AGED CARE
Flower and Samios

CONSULTING ARCHITECT: HERITAGE
CM+
Conybeare Morison International Pty Ltd
Architects, Heritage, Heritage Urban Design, Landscape
T: 61 2 9441 8888 F: 61 2 9441 8877 E: cm@cmplus.com.au
© CM+ 10/10

SCALE AT A1
1:250
DATE
07/10/2010
PROJECT No
2006067
REVISION
B
DRAWN
RM / YSR / RK
ITEM No
3756
PROJECT ADDRESS
2 COOPER ST. PADDINGTON
CLIENT
Presbyterian Aged Care PADDINGTON

DRAWING TITLE
Level 05 Plan
DRAWING No
DA 206



- GENERAL LEGEND**
- 00.000 EXISTING RELATIVE LEVEL
 - 00.000 NEW RELATIVE LEVEL
 - EXISTING BUILDING TO BE DEMOLISHED
- TREE LEGEND**
- EXISTING TREE CANOPY - HERITAGE LISTED TREE
 - EXISTING TREE CANOPY
 - EXISTING TREE TO BE REMOVED
 - PROPOSED TREE CANOPY

NSW GOVERNMENT
Planning

Issued Under the Environmental Planning and Assessment Act 1979

Approved Application No. **MP10-0016**

granted on the **2 May 2012**

Signed *[Signature]*

Sheet No. **12** of **76**

1. RACF levels 5 & 6 north east corner amended to reduce bulk & articulate elevation
2. Floor RLs of Brown St ILU amended
3. Notes added to indicate privacy screen
4. One bed suite transferred to South west corner

Rev B 06/06/2011

- BUILDING LEGEND**
- HB HERITAGE BUILDING ILU
 - RACF RACF BUILDING
 - B BROWN STREET BUILDING ILU
 - S STEPHEN STREET BUILDING ILU
 - GKL GATE KEEPERS LODGE BUILDING ILU



"Copyright JPR Architects Pty Ltd
Reproduction of the whole or part of this document constitutes an infringement of copyright. The information, ideas and concepts contained in this document are confidential and the recipient of this document is prohibited from disclosing such information, ideas and concepts to any person without the prior written consent of JPR Architects Pty Ltd."

"THE TERRACES"

SCOTTISH HOSPITAL - 2 COOPER ST. PADDINGTON

PRINCIPAL ARCHITECT
jpr architects pty limited
2050 Stanley Street East Sydney NSW 2010 Tel +61 2 9366 1133 Fax +61 2 9366 1186 email jpr@jpr.com.au

CONSULTING ARCHITECT: URBAN DESIGN
GMU GM Urban Design + Architecture Pty Ltd

CONSULTING ARCHITECT: AGED CARE
Flower and Samols

CONSULTING ARCHITECT: HERITAGE
CM+ Conynckere Morrison
Architects, Planners, Heritage, Urban Design, Landscape Planning
Tel: 02 9241 5888 Fax: 02 9241 8877 Email: cm@cm.com.au

SCALE AT A1
1:250

DATE
07/10/2010

PROJECT No
2006067

REVISION
B

DRAWN
RM / YS / RK

ITEM No
37557

PROJECT ADDRESS
2 COOPER ST, PADDINGTON

CLIENT
Presbyterian Aged Care PADDINGTON

DRAWING TITLE
Level 06 Plan

DRAWING No
DA 207

This design has had no input from relevant planning and services or BCA consultants and should not be construed as final



"THE TERRACES"

SCOTTISH HOSPITAL - 2 COOPER ST. PADDINGTON

PRINCIPAL ARCHITECT
jpr architects pty limited
20/30 Stanley Street East Sydney NSW 2010 Tel +61 2 9200 1133 Fax +61 2 9200 1199 email jpr@jprarchitects.com.au


CONSULTING ARCHITECT: URBAN DESIGN
GM Urban Design + Architecture Pty Ltd

CONSULTING ARCHITECT: AGED CARE
Flower and Samols

CONSULTING ARCHITECT: HERITAGE
Corybaird Morrison International Pty Ltd
Architects Interior Heritage Urban Design Planning
T 61 8 934 8888 F 61 8 934 8877 E cmi@cmi.com.au

SCALE AT A1
1:250
DATE
07/10/2010
PROJECT No
2008067
REVISION
B
DRAWN
RM / YS / RK
ITEM No
37558
PROJECT ADDRESS
2 COOPER ST. PADDINGTON
CLIENT
Presbyterian Aged Care PADDINGTON

DRAWING TITLE
Level 07 Plan
DRAWING No
DA 208

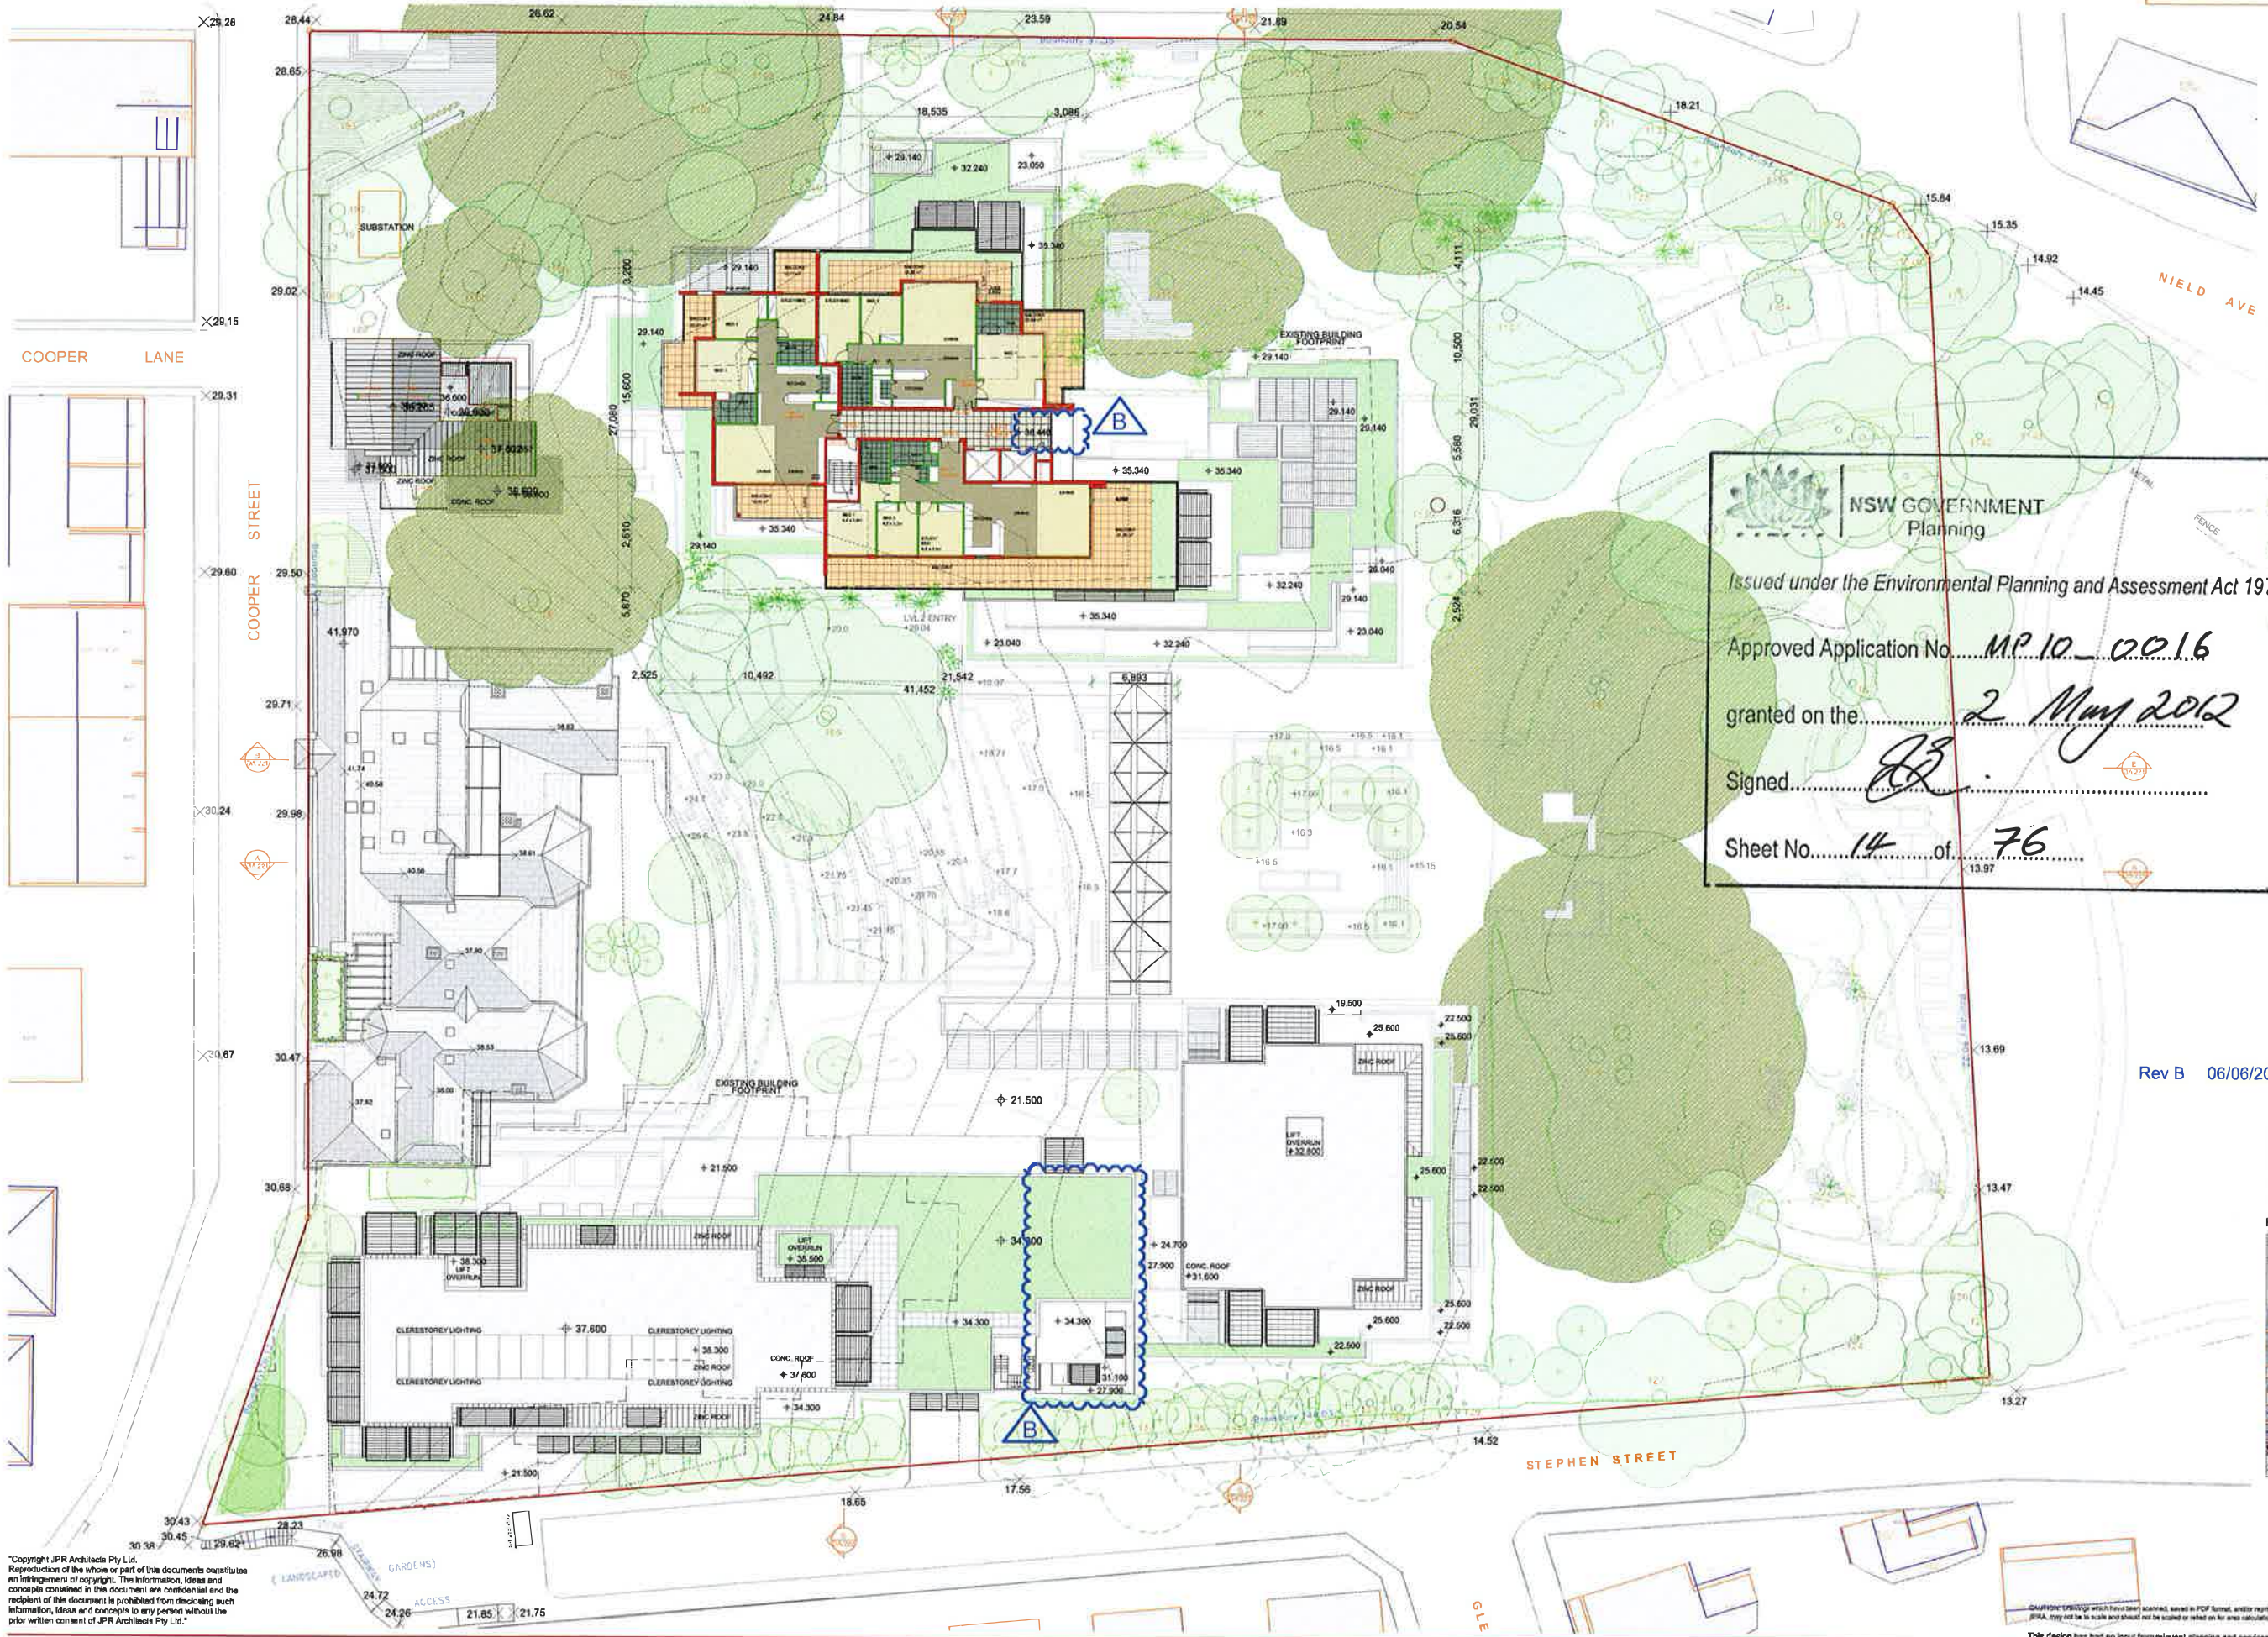

GENERAL LEGEND

- 00.000 EXISTING RELATIVE LEVEL
- 00.000 NEW RELATIVE LEVEL
- EXISTING BUILDING TO BE DEMOLISHED

TREE LEGEND

- EXISTING TREE CANOPY - HERITAGE LISTED TREE
- EXISTING TREE CANOPY
- EXISTING TREE TO BE REMOVED
- PROPOSED TREE CANOPY

NSW GOVERNMENT
Planning

Issued under the Environmental Planning and Assessment Act 1979

Approved Application No. MP 10 0016

granted on the 2 May 2012

Signed [Signature]

Sheet No. 14 of 76

1. RACF levels 5 & 6 north east corner amended to reduce bulk & articulate elevation
2. Floor RLs of Brown St ILU amended
3. Planter added to balcony along Stephen St edge

Rev B 06/06/2011

BUILDING LEGEND

- HB HERITAGE BUILDING ILU
- RACF RACF BUILDING
- B BROWN STREET BUILDING ILU
- S STEPHEN STREET BUILDING ILU
- GKL GATE KEEPERS LODGE BUILDING ILU



"Copyright JPR Architects Pty Ltd.
Reproduction of the whole or part of this document constitutes an infringement of copyright. The information, ideas and concepts contained in this document are confidential and the recipient of this document is prohibited from disclosing such information, ideas and concepts to any person without the prior written consent of JPR Architects Pty Ltd."

"THE TERRACES"

SCOTTISH HOSPITAL - 2 COOPER ST. PADDINGTON

PRINCIPAL ARCHITECT

jpr architects pty limited

20/20 Clarendon Street, East Sydney NSW 2010 Tel: +61 2 8360 1133 Fax: +61 2 9380 1188 email: jpr@jpr.com.au

CONSULTING ARCHITECT: URBAN DESIGN

GM Urban Design + Architecture Pty Ltd

CONSULTING ARCHITECT: AGED CARE

Flower and Samios

CONSULTING ARCHITECT: HERITAGE

CM+ Conyngham Morrison International Pty Ltd

Architects, Planners, Heritage, Urban Design, Landscape
T: 61 2 924 8888 F: 61 2 924 8877 E: cm@cmplus.com.au

SCALE AT A1
1:250

DATE
07/10/2010

PROJECT No
2006067

PROJECT ADDRESS
2 COOPER ST. PADDINGTON

CLIENT
Presbyterian Aged Care PADDINGTON

DRAWING TITLE
Level 08 Plan

DRAWING No
DA 209

FOR MAJOR PROJECT APPLICATION ONLY




GENERAL LEGEND
 + 00.000 EXISTING RELATIVE LEVEL
 + 00.000 NEW RELATIVE LEVEL
 [] EXISTING BUILDING TO BE DEMOLISHED

TREE LEGEND
 [] EXISTING TREE CANOPY - HERITAGE LISTED TREE
 [] EXISTING TREE CANOPY
 [] EXISTING TREE TO BE REMOVED
 [] PROPOSED TREE CANOPY

BUILDING LEGEND
 HB HERITAGE BUILDING ILU
 RACF RACF BUILDING
 B BROWN STREET BUILDING ILU
 S STEPHEN STREET BUILDING ILU
 GKL GATE KEEPERS LODGE BUILDING ILU

KEY PLAN

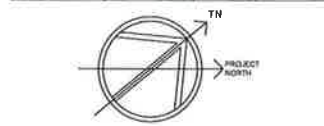

NSW GOVERNMENT
 Planning
 Application No. M10-0016
 dated on the 2 May 2012
 of 76

"Copyright JPR Architects Pty Ltd.
 Reproduction of the whole or part of this document constitutes
 an infringement of copyright. The information, ideas and
 concepts contained in this document are confidential and the
 recipient of this document is prohibited from disclosing such
 information, ideas and concepts to any person without the
 prior written consent of JPR Architects Pty Ltd."

"THE TERRACES"

SCOTTISH HOSPITAL - 2 COOPER ST. PADDINGTON

PRINCIPAL ARCHITECT
 jpr architects pty limited
 2000 Surry Street East, Sydney NSW 2010 Tel: +61 2 9366 1133 Fax: +61 2 9366 1166 email: pr@jpra.com.au

CONSULTING ARCHITECT: URBAN DESIGN
 GMU GM Urban Design + Architecture Pty Ltd

CONSULTING ARCHITECT: AGED CARE
 Flower and Samolis


CONSULTING ARCHITECT: HERITAGE
 CM+ Conybeare Morrison Architects Pty Ltd
 4/41-4/42 North Sydney NSW 1585 Tel: +61 2 9550 8877 Email: cm@cmplus.com.au

SCALE AT A1
 1:250
 DATE
 07/06/2010
 PROJECT No
 2006067
 REVISION
 A
 DRAWN
 RM / YSF/RK
 ITEM No
 37540

PROJECT ADDRESS
 2 COOPER ST, PADDINGTON
 CLIENT
 Presbyterian Aged Care PADDINGTON

DRAWING TITLE
 Level 09 Plan
 DRAWING No
 DA 210

This design has had no input from relevant planning and services or BCA consultants and should not be construed as final

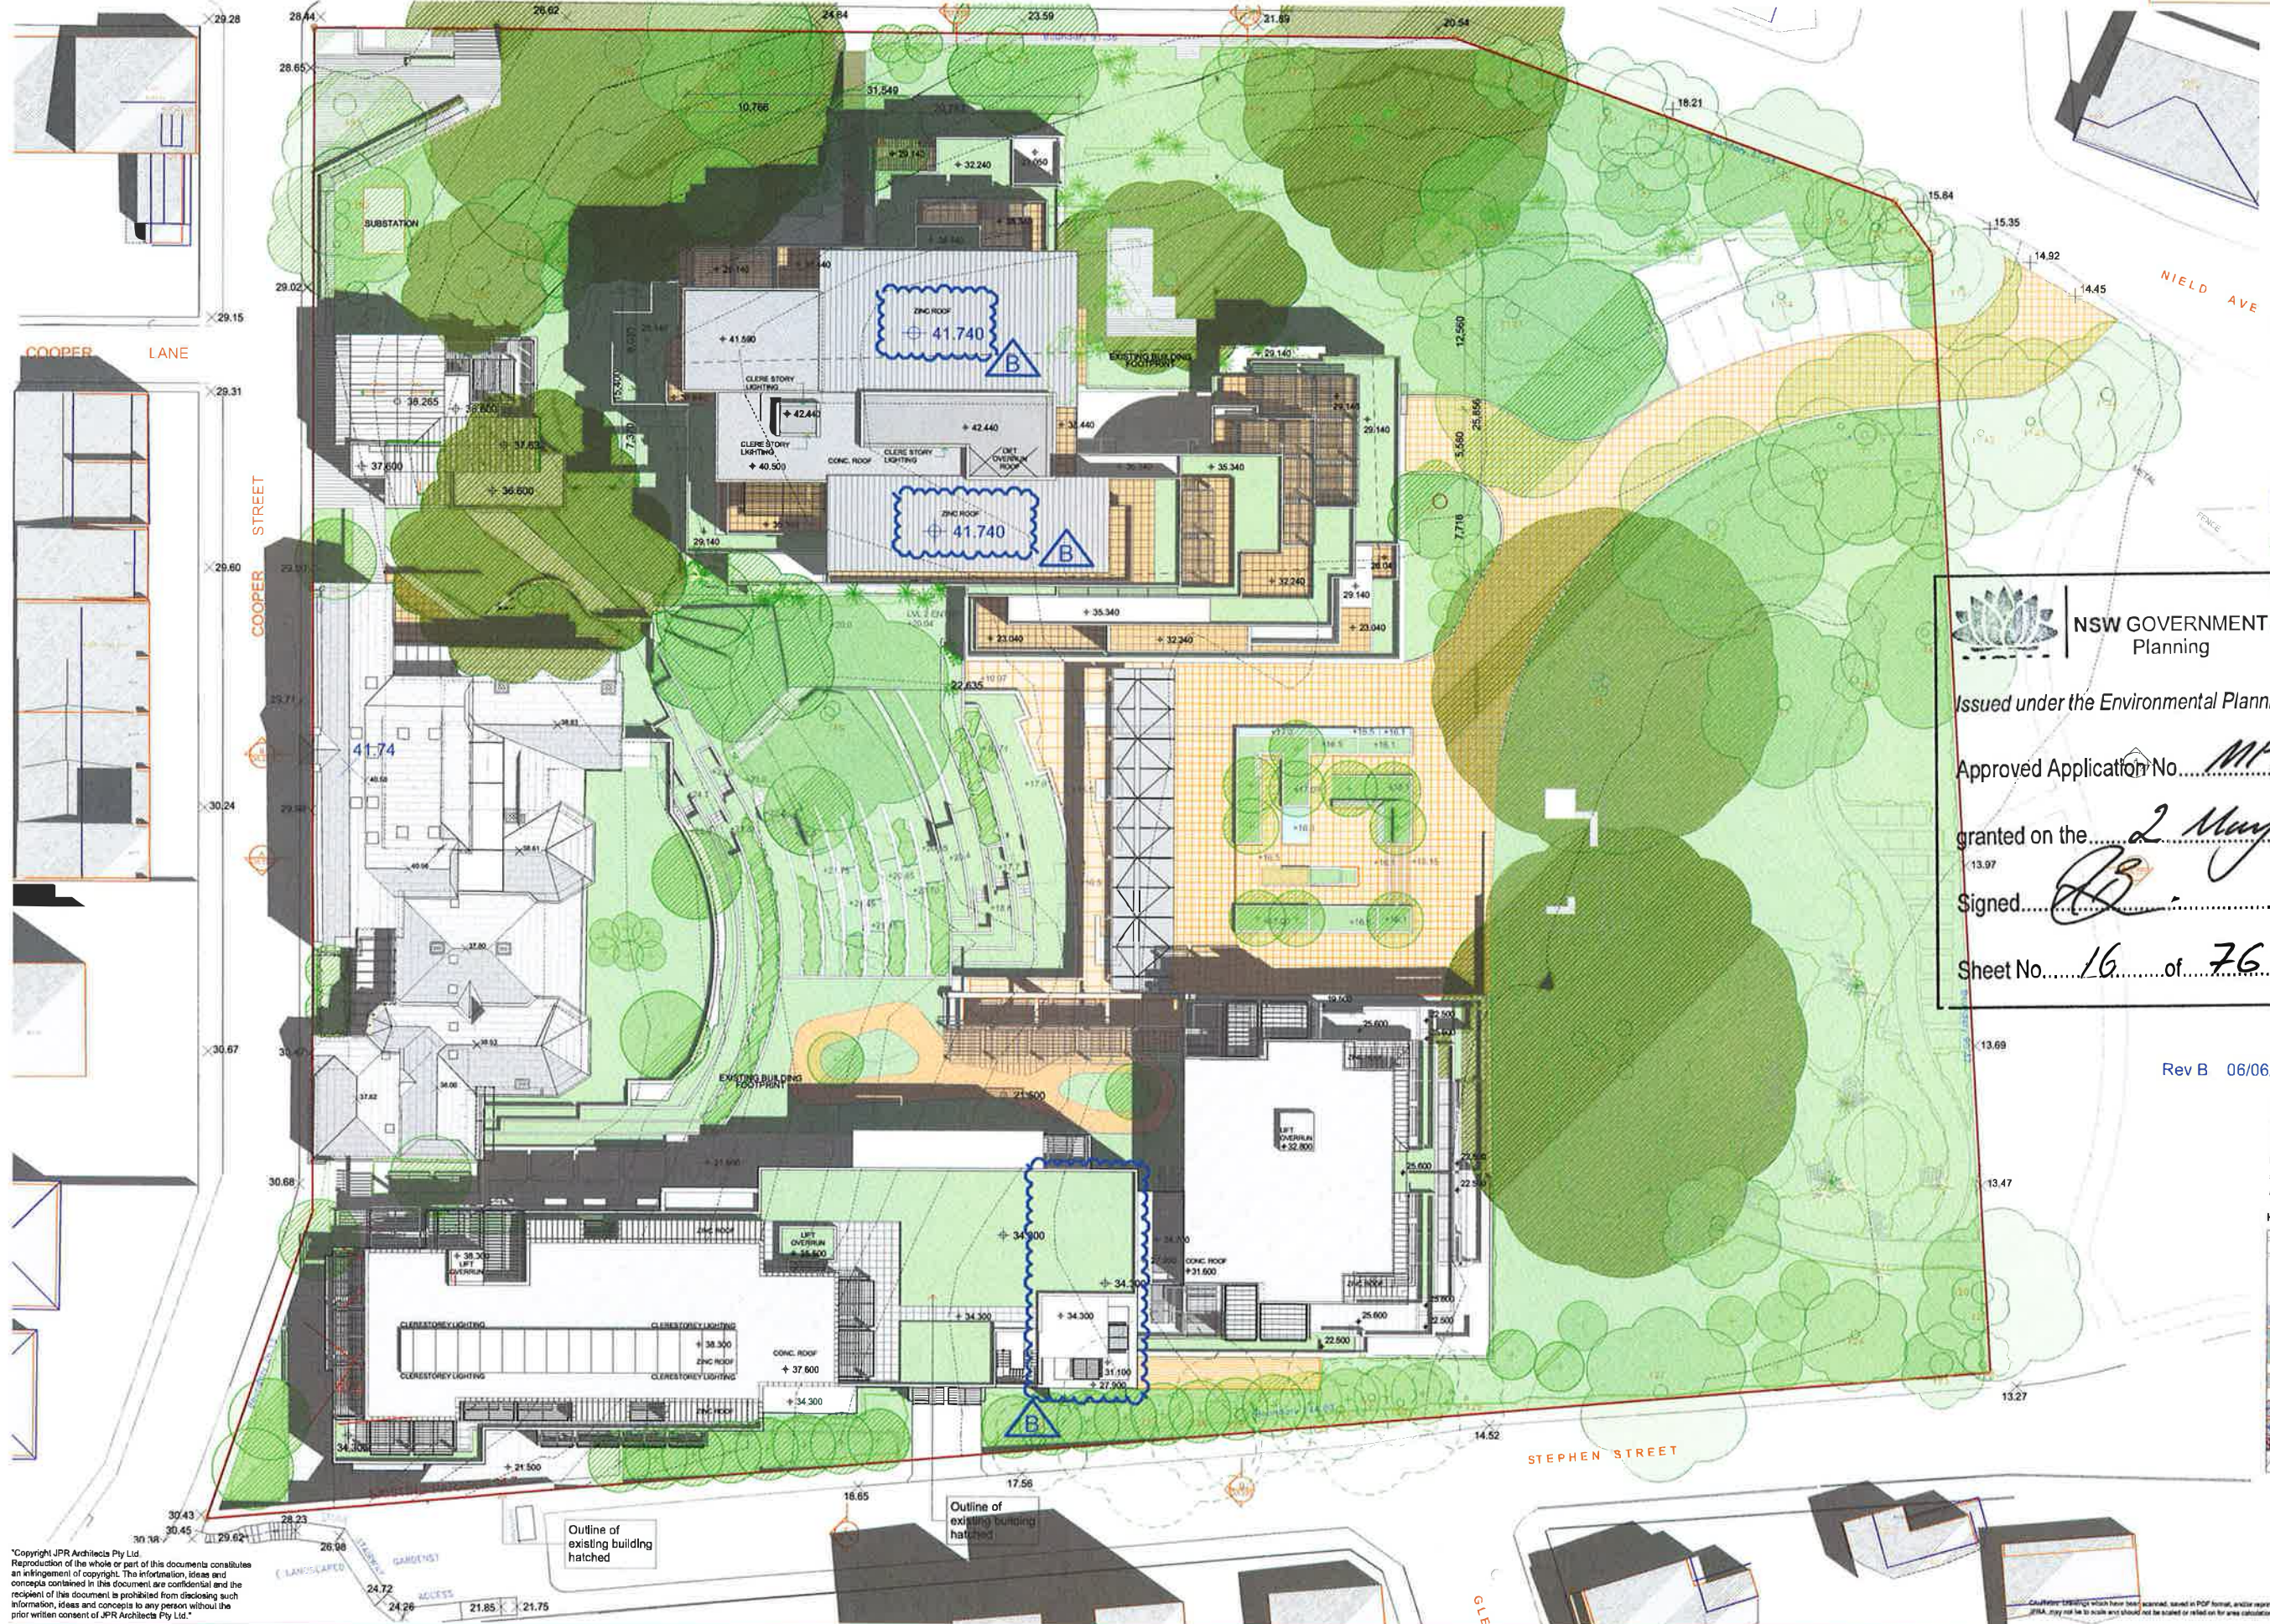

GENERAL LEGEND

- + 00.000 EXISTING RELATIVE LEVEL
- + 00.000 NEW RELATIVE LEVEL
- EXISTING BUILDING TO BE DEMOLISHED

TREE LEGEND

- EXISTING TREE CANOPY - HERITAGE LISTED TREE
- EXISTING TREE CANOPY
- EXISTING TREE TO BE REMOVED
- PROPOSED TREE CANOPY

NSW GOVERNMENT Planning

Issued under the Environmental Planning and Assessment Act 1979

Approved Application No. *MP10-0016*

granted on the *2 May 2012*

Signed *[Signature]*

Sheet No. *16* of *76*

- RACF levels 5 & 6 north east corner amended to reduce bulk & articulate elevation
- Overall height of Brown St ILU building reduced by deleting top floor
- Planter added to balcony along Stephen St edge

Rev B 06/06/2011

BUILDING LEGEND

- HB HERITAGE BUILDING ILU
- RACF RACF BUILDING
- B BROWN STREET BUILDING ILU
- S STEPHEN STREET BUILDING ILU
- GKL GATE KEEPERS LODGE BUILDING ILU



"Copyright JPR Architects Pty Ltd
Reproduction of the whole or part of this document constitutes an infringement of copyright. The information, ideas and concepts contained in this document are confidential and the recipient of this document is prohibited from disclosing such information, ideas and concepts to any person without the prior written consent of JPR Architects Pty Ltd."

"THE TERRACES"

SCOTTISH HOSPITAL - 2 COOPER ST. PADDINGTON

PRINCIPAL ARCHITECT

Jpr architects pty limited
2050 Stanley Street East Sydney NSW 2010 Tel +61 2 9366 1133 fax +61 2 9366 1108 email jpr@jpr.com.au

CONSULTING ARCHITECT: URBAN DESIGN

GMU GM Urban Design + Architecture Pty Ltd

CONSULTING ARCHITECT: AGED CARE

Flower and Sarnios

CONSULTING ARCHITECT: HERITAGE

CM+ Corybeare Morrison Architects Pty Ltd
Architects Interior Design Urban Design Landscape Planning
T: 61 2 9244 8888 F: 61 2 9244 8877 E: info@cmplus.com.au

SCALE AT A1
1:250

DATE
07/10/2010

PROJECT No
2006067

PROJECT ADDRESS
2 COOPER ST. PADDINGTON

REVISION
B

DRAWN
RM / YS / RK

ITEM No
37561

CLIENT
Presbyterian Aged Care PADDINGTON

DRAWING TITLE
Roof Plan

DRAWING No
DA 211

MEASURES ADOPTED TO MINIMISE OVERLOOKING FROM RACF BUILDING WINDOWS / TERRACE & MAXIMISE PRIVACY FOR 4 COOPER STREET RESIDENTS

1. All RACF building windows facing Stephen St have obscure glass privacy screens
2. All balconies of RACF building facing Stephen St have obscure glass privacy screens
3. On level 07 terrace a planter is added to the Stephen St edge preventing the overlooking

01 PART LEVEL 06 PLAN
SCALE 1:250

02 PART LEVEL 07 PLAN
SCALE 1:250

NSW GOVERNMENT
Planning

Issued under the Environmental Planning and Assessment Act 1979

Approved Application No. *MP 10-0016*

granted on the *2 May 2012*

Signed *[Signature]*

Street No. *17 of 76*

"Copyright JPR Architects Pty Ltd.
Reproduction of the whole or part of this document constitutes an infringement of copyright. The information, ideas and concepts contained in this document are confidential and the recipient of this document is prohibited from disclosing such information, ideas and concepts to any person without the prior written consent of JPR Architects Pty Ltd."

"THE TERRACES"

SCOTTISH HOSPITAL - 2 COOPER ST. PADDINGTON

PRINCIPAL ARCHITECT
jpr architects pty limited
20/00 Stanley Street East Sydney NSW 2010 tel +61 2 8366 1133 fax +61 2 8366 1100 email jpr@jpr.com.au

CONSULTING ARCHITECT: URBAN DESIGN
GM Urban Design + Architecture Pty Ltd

CONSULTING ARCHITECT: AGED CARE
Flower and Samios

CONSULTING ARCHITECT: HERITAGE
CM+
Conybeare Mortimer & Associates Pty Ltd
Architecture Interiors Heritage Urban Design Heritage Planning
R 61 2 544 8066 F 61 2 544 8177 E cm@cmplus.com.au

SCALE AT A1
1:250
REVISION
A


DATE
06/06/2011
PROJECT No
2006067
DRAWN
RM / YS / RK
ITEM No
39372

PROJECT ADDRESS
2 COOPER ST, PADDINGTON
CLIENT
Presbyterian Aged Care PADDINGTON

DRAWING TITLE
Measure to maximise privacy of 4 Cooper St
DRAWING No
DA 213

Rev A 06/06/2011 New drawing

CAUTION: Drawings which have been scanned, saved in PDF format, or otherwise reproduced, other than by JPRAL, may not be to scale and should not be relied on for any calculations.
This design has had no input from relevant planning and services or BCA consultants and should not be construed as final

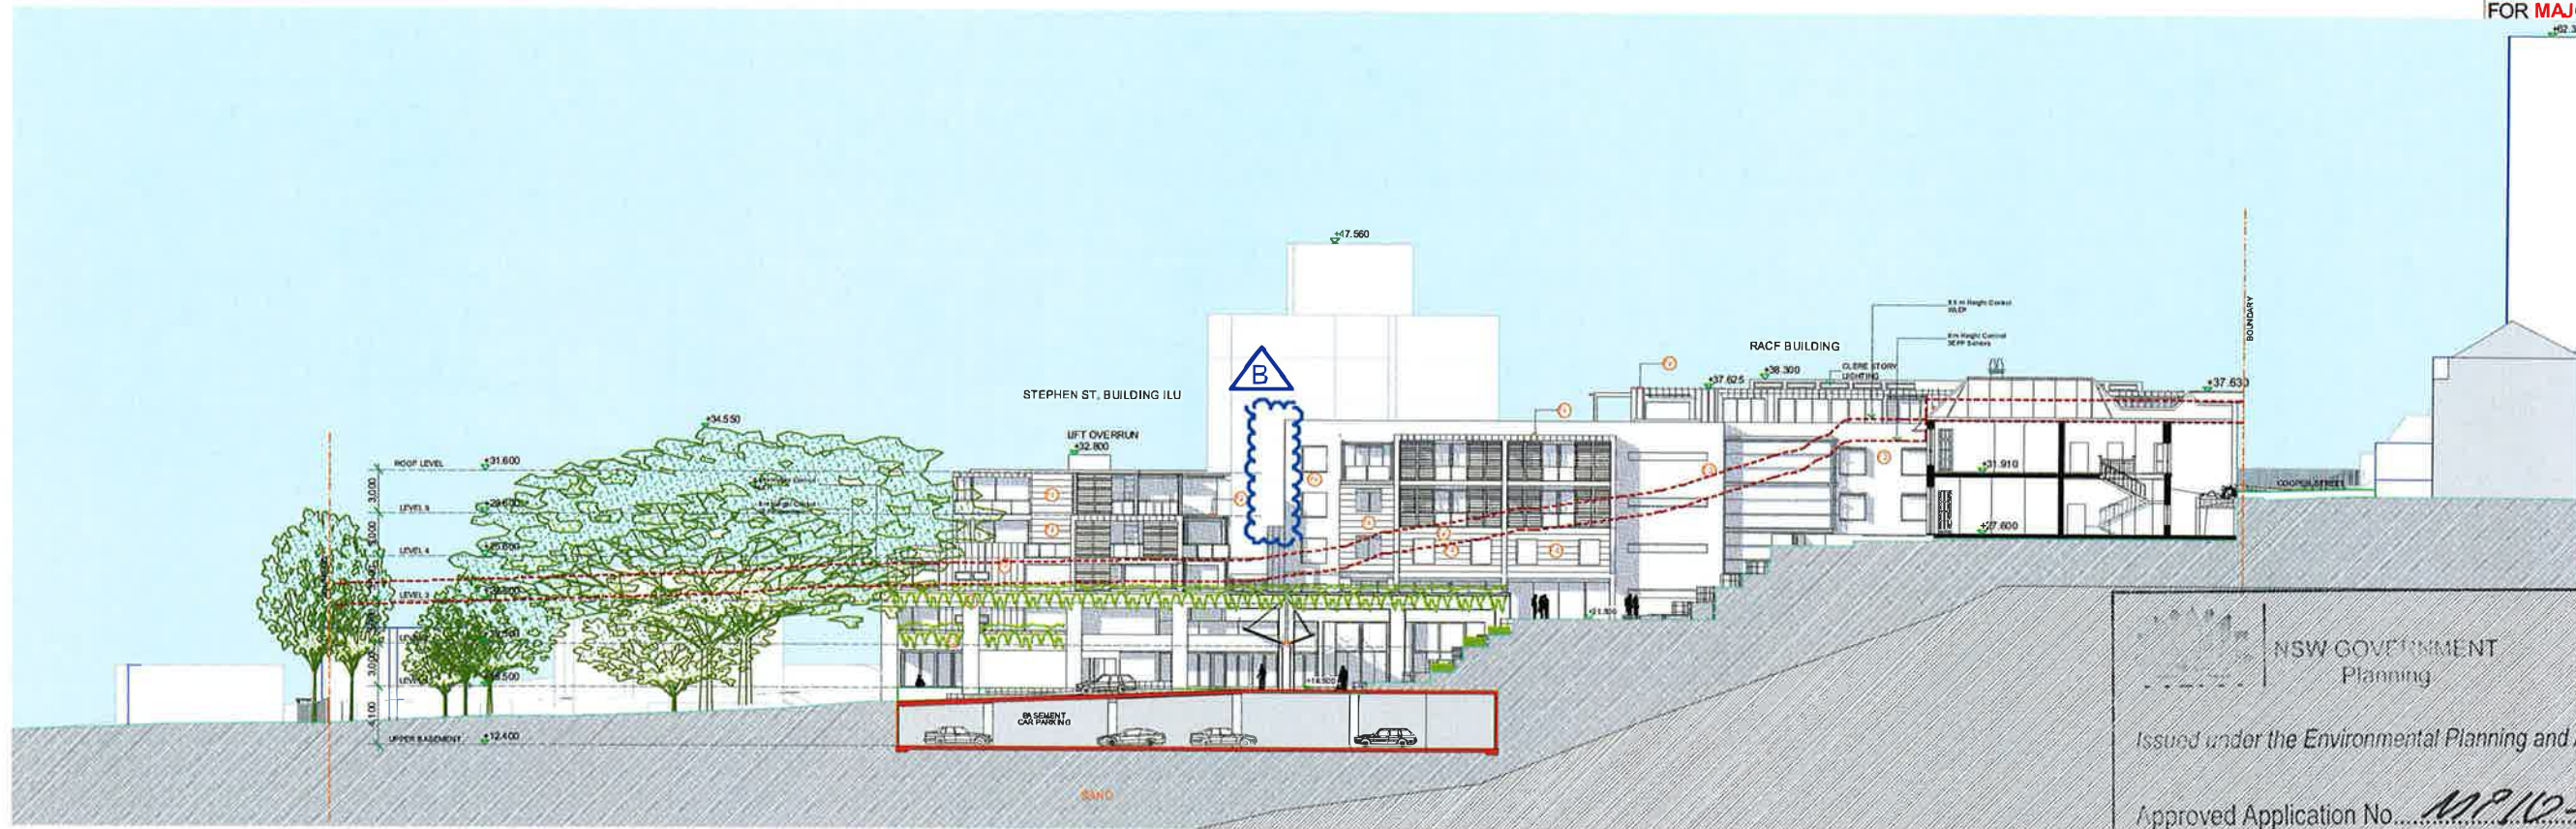

A Longitudinal Section 1- Looking East
TECHNICAL SECTION

- EXTERNAL FINISHES LEGEND
- (1) DRY PACK STONE WALL - THICK 80 GREY COLOUR SANDSTONE
 - (2) METAL CLADDING
 - (3) MASONRY WALL - BRICK 'JUTE SMOOTH'
 - (4) PROFILED ALUMINUM BOARDING - REVERSE BRICK VENEER WALLS
 - (5) RENDER AND PAINTED
 - (6) WINDOW - ALUMINUM FRAMED GLAZING
 - (7) BALUSTRADE - STAINLESS STEEL FRAMED GLASS INFILL BALUSTRADE
 - (8) VERTICAL SHADING LOUVRES - ALUMINUM FRAMED WITH RECONSTITUTED TIMBER LOUVRES
 - (9) VERTICAL SHADING LOUVRES - GLASS LOUVRES
 - (10) HORIZONTAL SUNSCREEN - TIMBER POST & BEAM ON STEEL FRAME WITH ALUMINUM BLADES / GRILL LOUVRES
 - (11) FRAMELESS GLASS CANOPY WALKWAY WITH TIMBER AND STEEL STRUCTURE
 - (12) ALUMINUM LOUVER WIDE BLADE SUNSCREEN
 - (13) HORIZONTAL TIMBER SUNSCREEN

NSW GOVERNMENT
Planning

Issued under the Environmental Planning and Assessment Act 1979

Approved Application No. *MP/12-0016*

granted on the *2 May 2012*

Signed *[Signature]*

Sheet No. *18* of *76*



RENDERED SECTION

North eastern top corner of RACF reduced in bulk & articulated to match overall elevation
Rev B 06/06/2011

- BUILDING LEGEND
- HB HERITAGE BUILDING ILU
 - RACF RACF BUILDING
 - B BROWN STREET BUILDING ILU
 - S STEPHEN STREET BUILDING ILU
 - GLL GATE KEEPERS LODGE BUILDING ILU



OPTION A - RACF LOADING FACILITY

Copyright JPR Architects Pty Ltd.
Reproduction of the whole or part of this document constitutes an infringement of copyright. The information, ideas and concepts contained in this document are confidential and the recipient of this document is prohibited from disclosing such information, ideas and concepts to any person without the prior written consent of JPR Architects Pty Ltd.

"THE TERRACES"
SCOTTISH HOSPITAL - 2 COOPER ST. PADDINGTON

PRINCIPAL ARCHITECT
jpr architects pty limited
2140 Stanley Street East Sydney NSW 2010 Tel: +61 2 9396 1133 Fax: +61 2 9396 1166 Email: jr@jpra.com.au

CONSULTING ARCHITECT: URBAN DESIGN
CM Urban Design + Architecture Pty Ltd

CONSULTING ARCHITECT: AGED CARE
Flower and Samios


CONSULTING ARCHITECT: HERITAGE
CM+ Conybeare Morrison International Pty Ltd
Architects Interiors Heritage Urban Design Interiors
Tel: 02 9244 8888 Fax: 02 9244 8877 Email: info@cmplus.com.au

SCALE: AT A1
1:250
DATE
07/10/2010
PROJECT No
2006067
REVISION
B
DRAWN
RM / YS / RK
ITEM No
37673

PROJECT ADDRESS
2 COOPER ST, PADDINGTON
CLIENT
Presbyterian Aged Care PADDINGTON


DRAWING TITLE
Longitudinal Section A

DRAWING No
DA 221

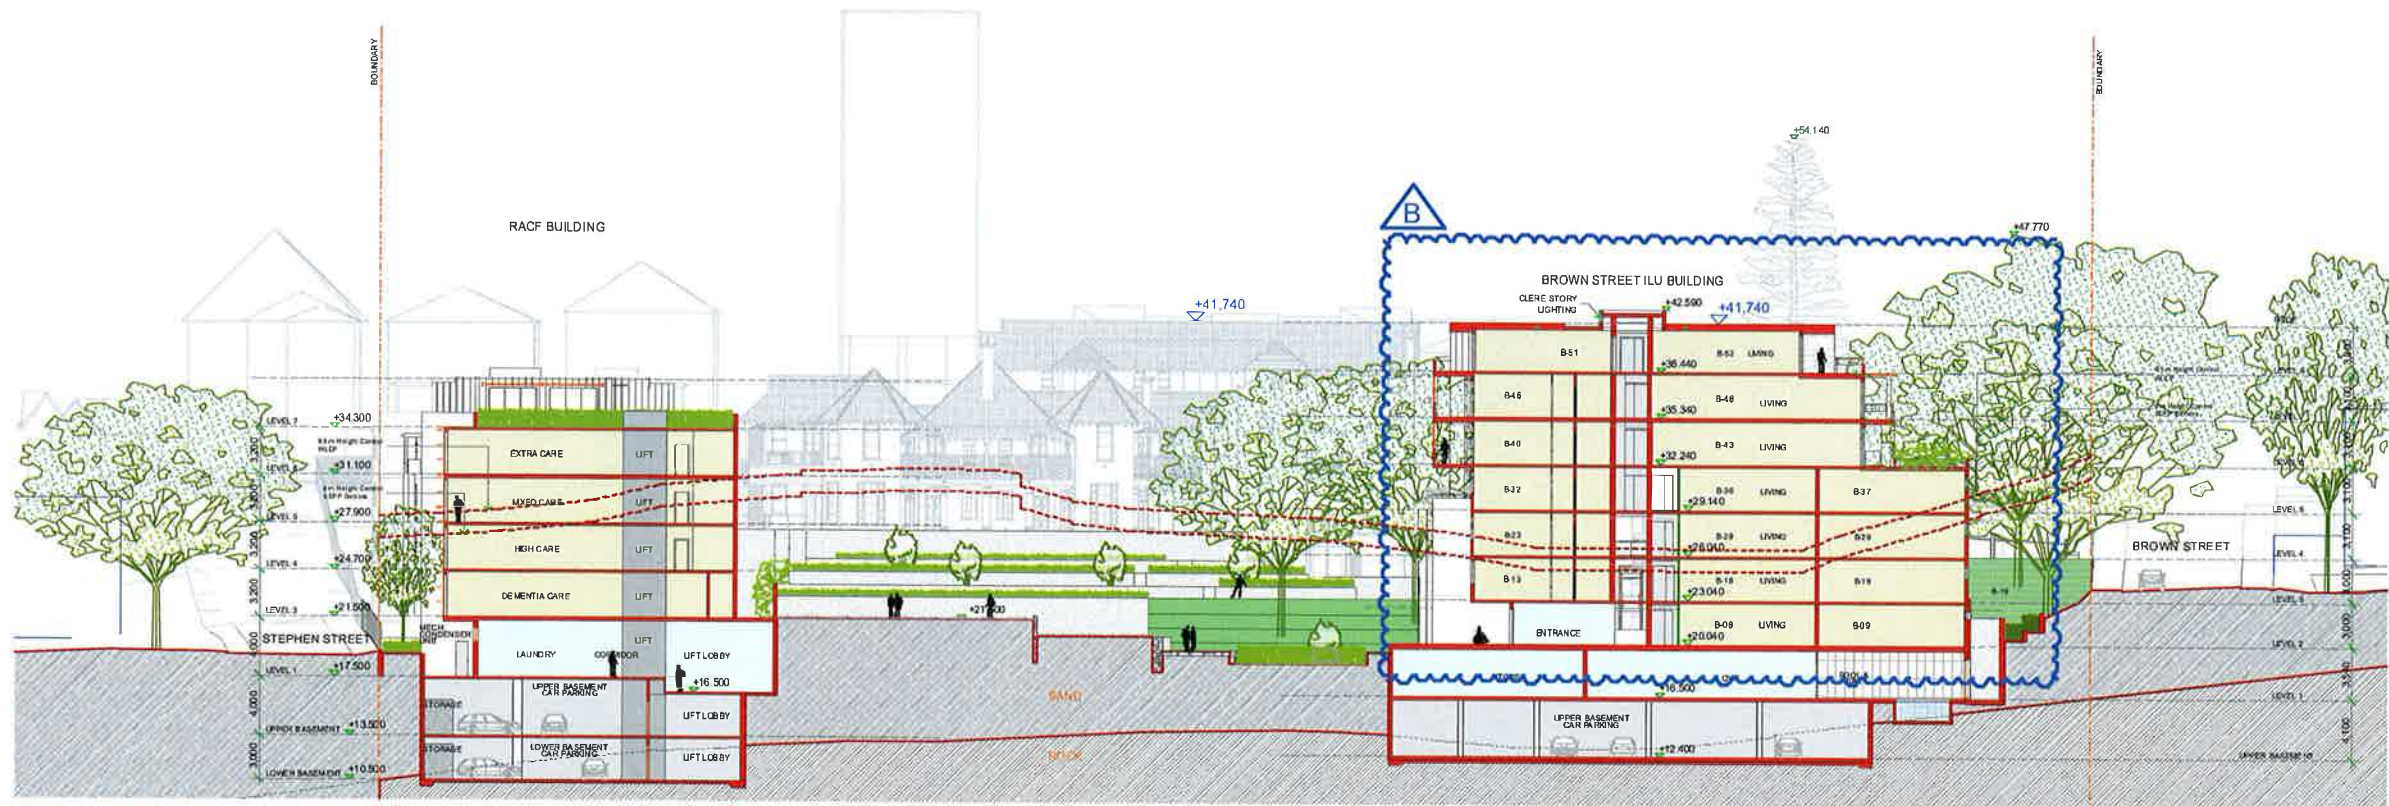

C Cross Section C - Looking South

- EXTERNAL FINISHES LEGEND
- 1 DRY PACK STONE WALL - THREDBO GREY COLOUR SANDSTONE
 - 2 METAL CLADDING
 - 3 MASONRY WALL - BRICK 'UTE SMOOTH'
 - 4 PROFILED ALUMINUM BOARDING - REVERSE BRICK VENEER WALLS
 - 5 RENDER AND PAINTED
 - 6 WINDOW - ALUMINUM FRAMED GLAZING
 - 7 BALUSTRADE - STAINLESS STEEL FRAMED GLASS INFILL BALUSTRADE
 - 8 VERTICAL SHADING LOUVRES - ALUMINUM FRAMED WITH RECONSTITUTED TIMBER LOUVRES
 - 9 VERTICAL SHADING LOUVRES - GLASS LOUVRES
 - 10 HORIZONTAL SUNSCREEN - TIMBER POST & BEAM ON STEEL FRAME WITH ALUMINUM BLADES / GRILL LOUVRES
 - 11 FRAMELESS GLASS CANOPY WALKWAY

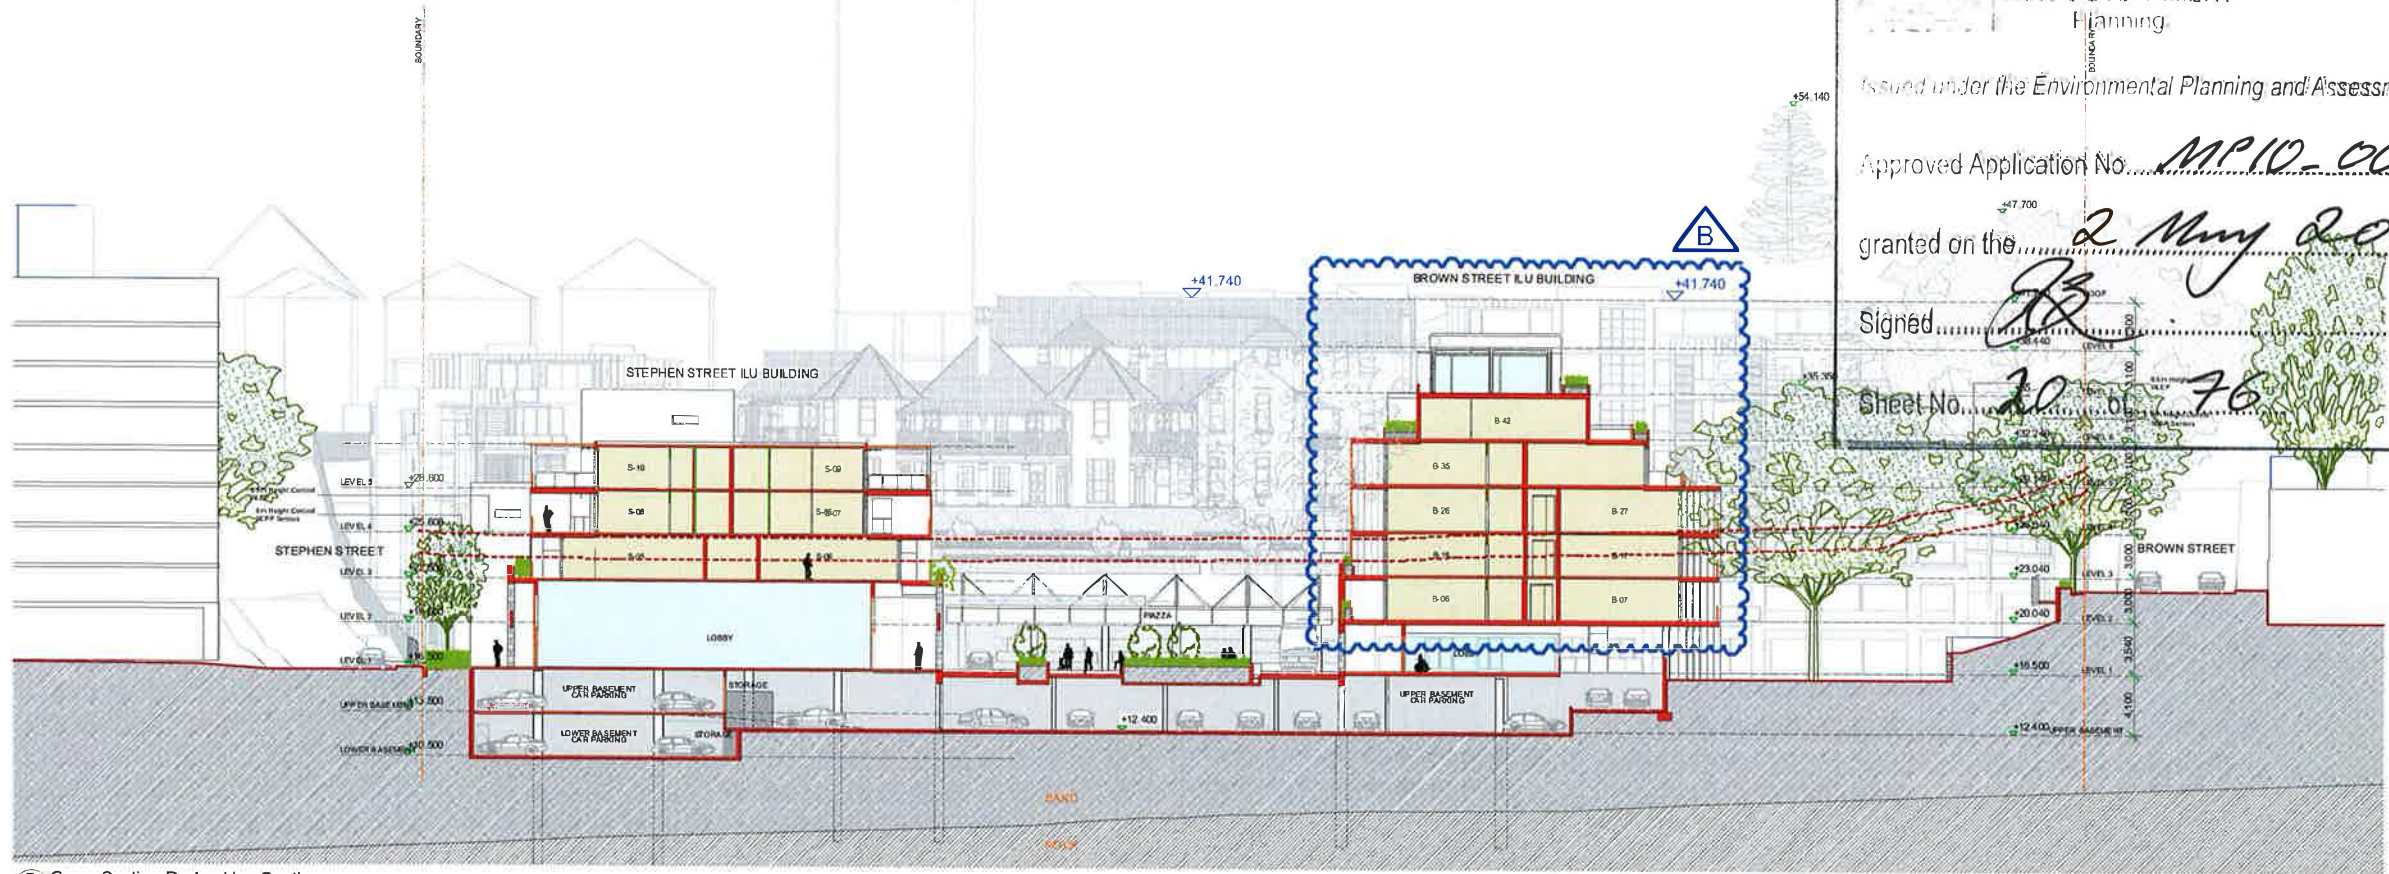

D Cross Section D - Looking South

NSW GOVERNMENT Planning

Issued under the Environmental Planning and Assessment Act 1979

Approved Application No. MP10-0016

granted on the 2 May 2012

Signed [Signature]

Sheet No. 70 of 76

Rev B 06/06/2011

- 1. Brown St ILU roof height lowered by removing top floor
- 2. North eastern top corner of RACF reduced in bulk & articulated to match overall elevation

- BUILDING LEGEND
- HB HERITAGE BUILDING ILU
 - RACF RACF BUILDING
 - B BROWN STREET BUILDING ILU
 - S STEPHEN STREET BUILDING ILU
 - QKL GATE KEEPERS LODGE BUILDING ILU



Copyright JPR Architects Pty Ltd.
Reproduction of the whole or part of this document constitutes an infringement of copyright. The information, ideas and concepts contained in this document are confidential and the recipient of this document is prohibited from disclosing such information, ideas and concepts to any person without the prior written consent of JPR Architects Pty Ltd.

OPTION A - RACF LOADING FACILITY

"THE TERRACES"
SCOTTISH HOSPITAL - 2 COOPER ST. PADDINGTON

PRINCIPAL ARCHITECT
jpr architects pty limited
21/60 Stanley Street Exe Sydney NSW 2015 Tel +61 2 9366 1122 Fax +61 2 9366 1116 Email info@jpra.com.au

CONSULTING ARCHITECT: URBAN DESIGN
GMU GM Urban Design + Architecture Pty Ltd

CONSULTING ARCHITECT: AGED CARE
Flower and Samios


CONSULTING ARCHITECT: HERITAGE
CM+ Conyngham Morrison
Architects Interior Design Urban Design
11/12/2014/2015 Tel +61 2 9366 1122 Fax +61 2 9366 1116 Email info@cmplus.com.au

SCALE AT 1:250
DATE 07/10/2010
PROJECT No 2006057
REVISION B
DRAWN RM / YS / RK
ITEM No 37675


PROJECT ADDRESS
2 COOPER ST, PADDINGTON
CLIENT
Presbyterian Aged Care PADDINGTON

DRAWING TITLE
Cross Section C & D
DRAWING No
DA 223

CAUTION: Drawings which have been scanned saved in PDF format, and/or printed, shall be the property of JPR Architects Pty Ltd. and shall not be used for any other purpose without the prior written consent of JPR Architects Pty Ltd.

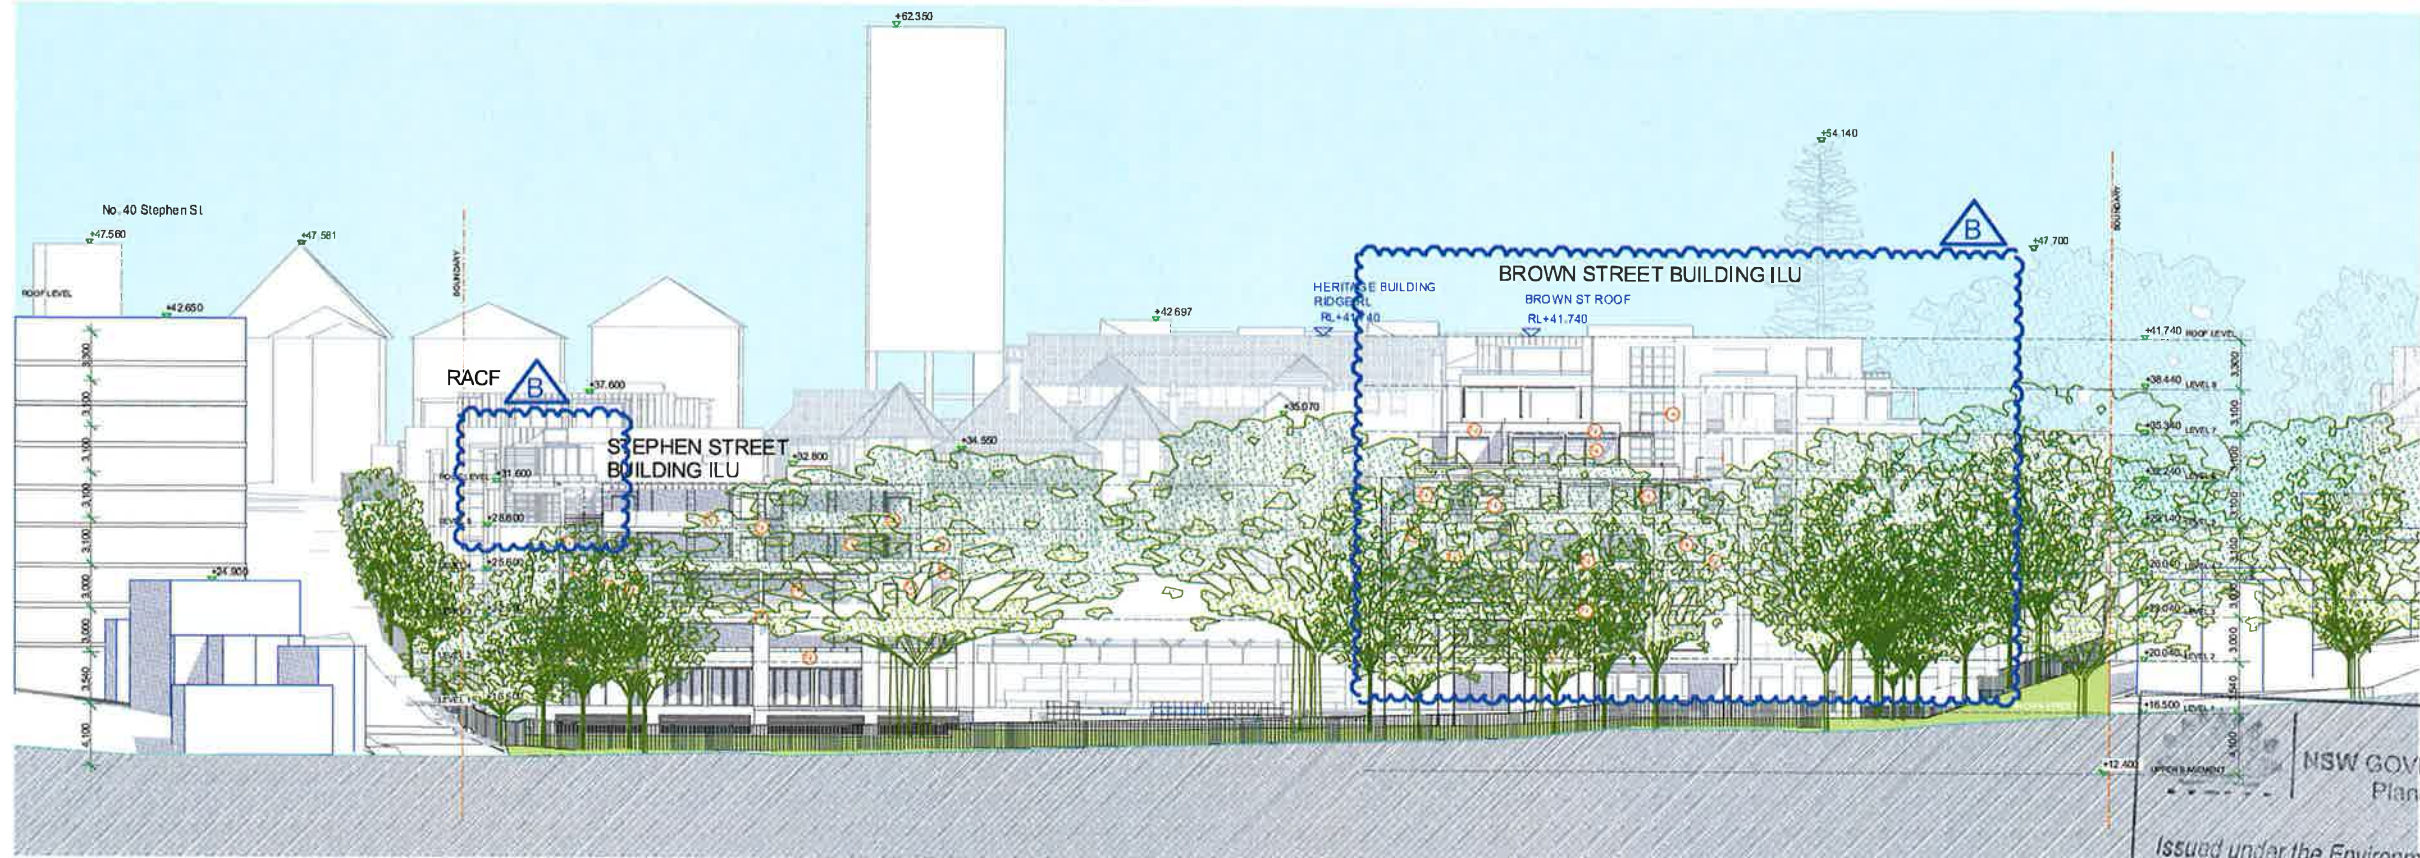

1 North Elevation- Dillon Reserve (With Trees)
TECHNICAL ELEVATION

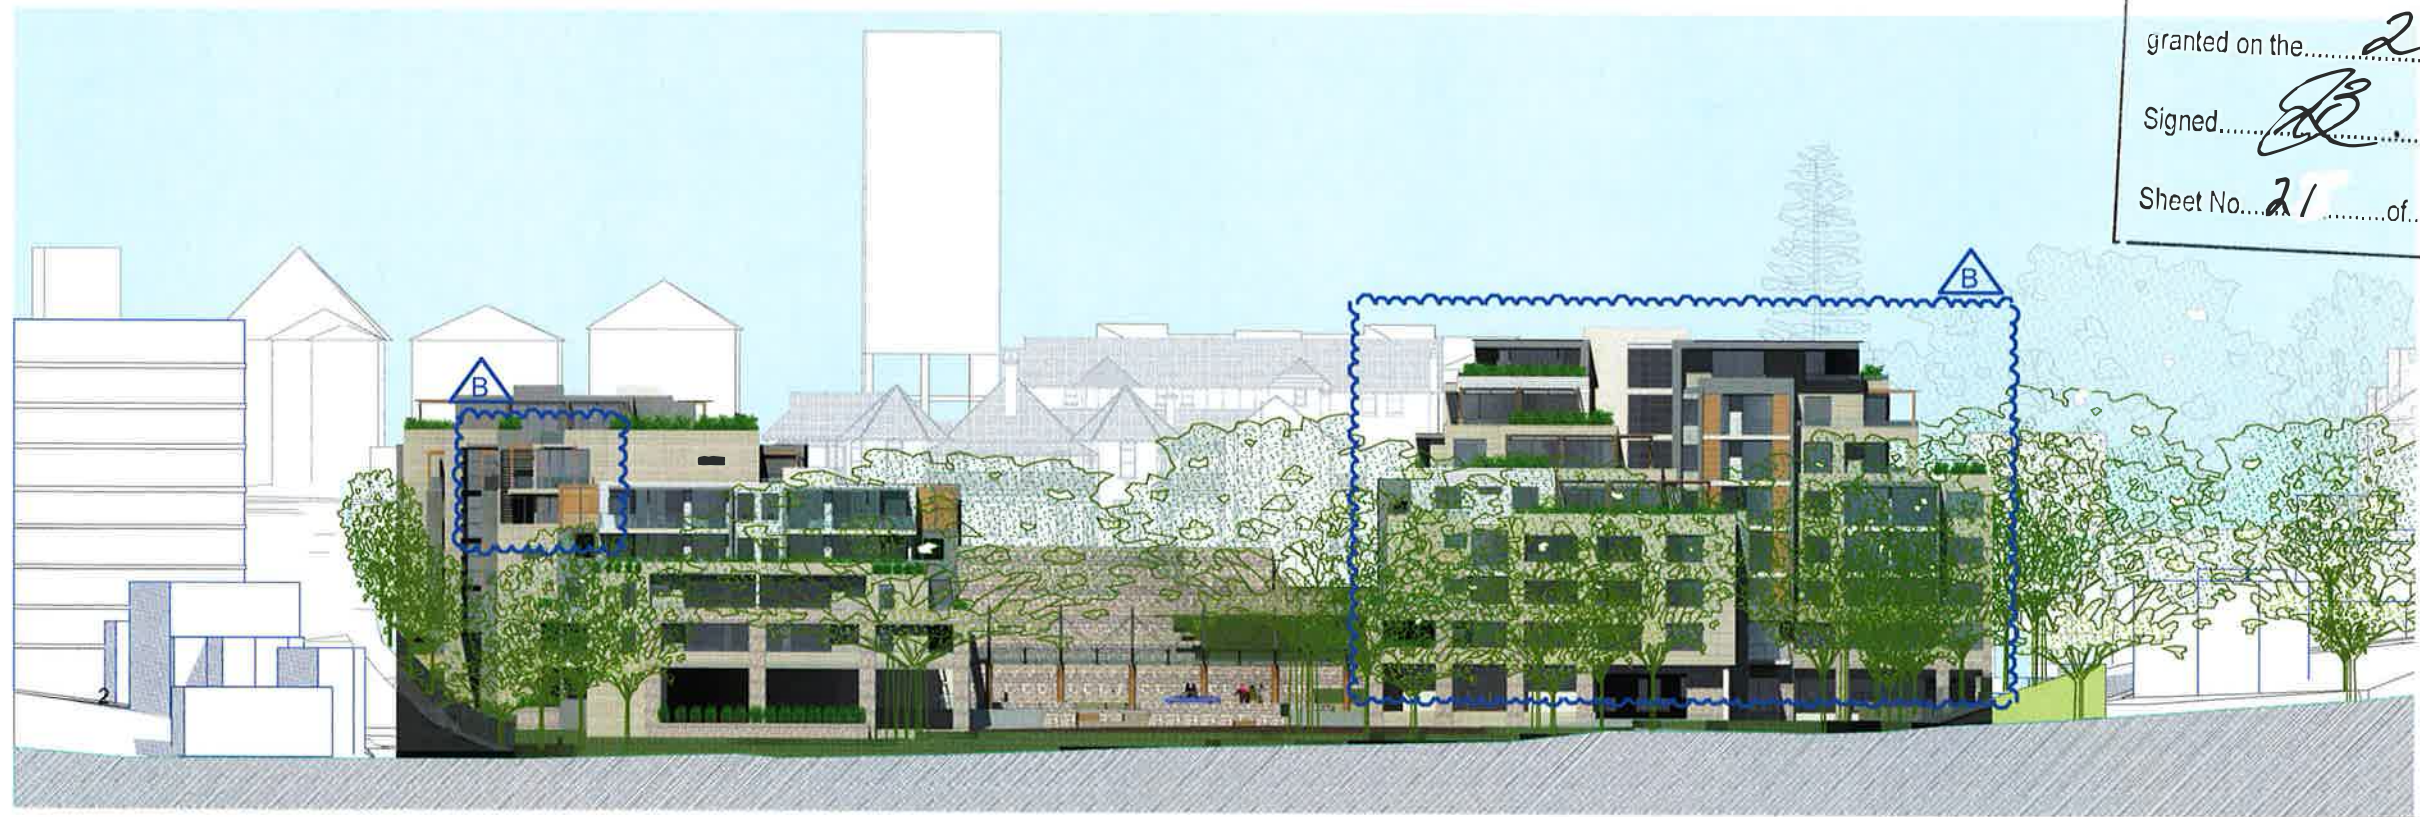

2 RENDERED ELEVATION

OPTION A - RACF LOADING FACILITY

"THE TERRACES"

SCOTTISH HOSPITAL - 2 COOPER ST. PADDINGTON



CAUTION: Drawings which have been scanned, saved in PDF format, and/or reprinted, shall then be the property of JPR. Any use of these drawings for any other purpose without the written consent of JPR Architects Pty Ltd. is prohibited. This design has had no input from relevant planning and services or BCA consultants and should not be construed as final.

PROJECT ADDRESS
2 COOPER ST, PADDINGTON
CLIENT
Presbyterian Aged Care PADDINGTON

DRAWING TITLE
North Elevation
DRAWING No
DA231

EXTERNAL FINISHES LEGEND

- ① DRY PACK STONE WALL - THREDBO GREY COLOUR SANDSTONE
- ② METAL CLADDING
- ③ MASONRY WALL - BRICK 'JUTE SMOOTH'
- ④ PROFILED ALUMINIUM BOARDING - REVERSE BRICK VENEER WALLS
- ⑤ RENDER AND PAINTED
- ⑥ WINDOW - ALUMINIUM FRAMED GLAZING
- ⑦ BALUSTRADE - STAINLESS STEEL FRAMED GLASS INFILL BALUSTRADE
- ⑧ VERTICAL SHADING LOUVRES - ALUMINIUM FRAMED WITH RECONSTITUTED TIMBER LOUVRES
- ⑨ VERTICAL SHADING LOUVRES - GLASS LOUVRES
- ⑩ HORIZONTAL SUNSCREEN - TIMBERPOST & BEAM ON STEEL FRAME WITH ALUMINIUM BLADES / GRILL LOUVRES
- ⑪ FRAMELESS GLASSCANDY WALKWAY WITH TIMBER AND STEEL STRUCTURE
- ⑫ ALUMINIUM LOUVRE WIDE BLADE SUNSCREEN
- ⑬ HORIZONTAL TIMBER SUNSCREEN

BUILDING LEGEND

- HB HERITAGE BUILDING ILU
- RACF RACF BUILDING
- B BROWN STREET BUILDING ILU
- S STEPHEN STREET BUILDING ILU
- GKL GATE KEEPERS LODGE BUILDING ILU

KEY PLAN



- EXTERNAL FINISHES LEGEND
- ① DRY PACK STONE WALL - THREE 50 GREY COLOUR SANDSTONE
 - ② METAL CLADDING
 - ③ MASONRY WALL - BRICK 'U' TYPE SMOOTH
 - ④ PROFILED ALUMINUM BOARDING - REVERSE BRICK VENER WALLS
 - ⑤ RENDER AND PAINTED
 - ⑥ WINDOW - ALUMINUM FRAMED GLAZING
 - ⑦ BALUSTRADE - STAINLESS STEEL FRAMED GLASS INFILL BALUSTRADE
 - ⑧ VERTICAL SHADING LOUVRES - ALUMINUM FRAMED WITH RECONSTITUTED TIMBER LOUVRES
 - ⑨ VERTICAL SHADING LOUVRES - GLASS LOUVRES
 - ⑩ HORIZONTAL SUNSCREEN - TIMBER POST & BEAM OR STEEL FRAME WITH ALUMINUM BLADES / GRILL LOUVRES
 - ⑪ FRAMELESS GLASS CANOPY WALKWAY WITH TIMBER AND STEEL STRUCTURE
 - ⑫ ALUMINUM LOUVRE WIDE BLADE SUNSCREEN
 - ⑬ HORIZONTAL TIMBER SUNSCREEN



1 South Elevation-Cooper Street (With Trees)
TECHNICAL ELEVATION

NSW GOVERNMENT
Planning

Issued under the Environmental Planning and Assessment Act 1979

Approved Application No. MP10-0016

granted on the 2 May 2012

Signed [Signature]

Sheet No. 22 of 76

Rev B 06/06/2011

1. House at 4 Cooper St located accurately as per survey from Project surveyors dated 06.04.2011.
2. Planter added to Level 07 Terrace of RACF for privacy to residents of 4 Cooper Street.
3. Brown St ILU roof height lowered by removing top floor



RENDERED ELEVATION

- BUILDING LEGEND
- HB HERITAGE BUILDING ILU
 - RACF RACF BUILDING
 - B BROWN STREET BUILDING ILU
 - S STEPHEN STREET BUILDING ILU
 - OKL GATEKEEPERS LODGE BUILDING ILU



Copyright JPR Architects Pty Ltd.
Reproduction of the whole or part of this document constitutes an infringement of copyright. The information, ideas and concepts contained in this document are confidential and the recipient of this document is prohibited from disclosing such information, ideas and concepts to any person without the prior written consent of JPR Architects Pty Ltd.

"THE TERRACES"

SCOTTISH HOSPITAL - 2 COOPER ST. PADDINGTON

PRINCIPAL ARCHITECT
jpr architects pty limited
20/20 Railway Street East Sydney NSW 2010 Tel +61 2 9386 1133 fax +61 2 9386 1165 email jpr@jpr.com.au

CONSULTING ARCHITECT: URBAN DESIGN
GM Urban Design + Architecture Pty Ltd

CONSULTING ARCHITECT: AGED CARE
Flower and Samios

CONSULTING ARCHITECT: HERITAGE
CM+ Conybeare Morrison International Pty Ltd
Heritage Services: Heritage Urban Design, Visual Planning
101/102/103/2423/2424



- EXTERNAL FINISHES LEGEND
- ① DRY PACK STONE WALL - THREADED GREY COLOUR SANDSTONE
 - ② METAL CLADDING
 - ③ MASONRY WALL - BRICK LITE SMOOTH
 - ④ PROFILED ALUMINIUM BOARDING - REVERSE BRICK VENEER WALLS
 - ⑤ RENDER AND PAINTED
 - ⑥ WINDOW - ALUMINIUM FRAMED GLAZING
 - ⑦ BALUSTRADE - STAINLESS STEEL FRAMED GLASS IN FIL BALUSTRADE
 - ⑧ VERTICAL SHADING LOUVRES - ALUMINIUM FRAMED WITH RECONSTITUTED TIMBER LOUVRES
 - ⑨ VERTICAL SHADING LOUVRES - GLASS LOUVRES
 - ⑩ HORIZONTAL SUNSCREEN - TIMBER POST & BEAM ON STEEL FRAME WITH ALUMINIUM BLADES / GRILL LOUVRES
 - ⑪ FRAMELESS GLASS CANOPY WALKWAY WITH TIMBER AND STEEL STRUCTURE
 - ⑫ ALUMINIUM LOUVRE WIDE BLADE SUNSCREEN
 - ⑬ HORIZONTAL TIMBER SUNSCREEN

1 East Elevation- Stephen Street (With Trees)
TECHNICAL ELEVATION



NSW GOVERNMENT
Planning

Issued under the Environmental Planning and Assessment Act 1979

Approved Application No. *MP 10-0016*

granted on the *2 May 2012*

Signed *[Signature]*

Sheet No. *23* of *76*

- 1. North eastern top corner of RACF reduced in bulk & articulated to match overall elevation
- 2. Planter added to Level 07 Terrace of RACF for privacy to residents of 4 Cooper Street.

Rev B 06/06/2011



RENDERED ELEVATION

Copyright JPR Architects Pty Ltd.
Reproduction of the whole or part of this document constitutes an infringement of copyright. The information, ideas and concepts contained in this document are confidential and the recipient of this document is prohibited from disclosing such information, ideas and concepts to any person without the prior written consent of JPR Architects Pty Ltd.

OPTION A - RACF LOADING FACILITY

"THE TERRACES"
SCOTTISH HOSPITAL - 2 COOPER ST. PADDINGTON

PRINCIPAL ARCHITECT
jpr architects pty limited
2/62 Stanley Street East Sydney NSW 2010 tel +61 2 9366 1100 fax +61 2 9366 1100 email jpr@jpr.com.au

CONSULTING ARCHITECT: URBAN DESIGN
CMU CM Urban Design + Architecture Pty Ltd


CONSULTING ARCHITECT: AGED CARE
Flower and Samios

CONSULTING ARCHITECT: HERITAGE
CM+ Corby & Munn
Architecture Practice Heritage Urban Design Landscape
1/11 2/24/4/6/8/4528/4530

FOR PROJECT APPLICATION ONLY

EXTERNAL FINISHES LEGEND

- (1) DRY PACK STONE WALL - THICK 80 GREY/DOLOMIT SANDSTONE
- (2) METAL CLADDING
- (3) MASONRY WALL - BRICK 'JUTE SMOOTH'
- (4) PROFILED ALUMINIUM BOARDING - REVERSE BRICK VENEER WALLS
- (5) RENDER AND PAINTED
- (6) WINDOW - ALUMINIUM FRAMED GLAZING
- (7) BALUSTRADE - STAINLESS STEEL FRAMED GLASS INFILL BALUSTRADE
- (8) VERTICAL SHADING LOUVRES - ALUMINIUM FRAMED WITH RECONSTITUTED TIMBER LOUVRES
- (9) VERTICAL SHADING LOUVRES - GLASS LOUVRES
- (10) HORIZONTAL SUNSCREEN - TIMBER POST & BEAM OR STEEL FRAME WITH ALUMINIUM BLADES / GRILL LOUVRES
- (11) FRAMELESS GLASS CANOPY WALKWAY WITH TIMBER AND STEEL STRUCTURE
- (12) ALUMINIUM LOUVER WIDE BLADE SUNSCREEN
- (13) HORIZONTAL TIMBER SUNSCREEN

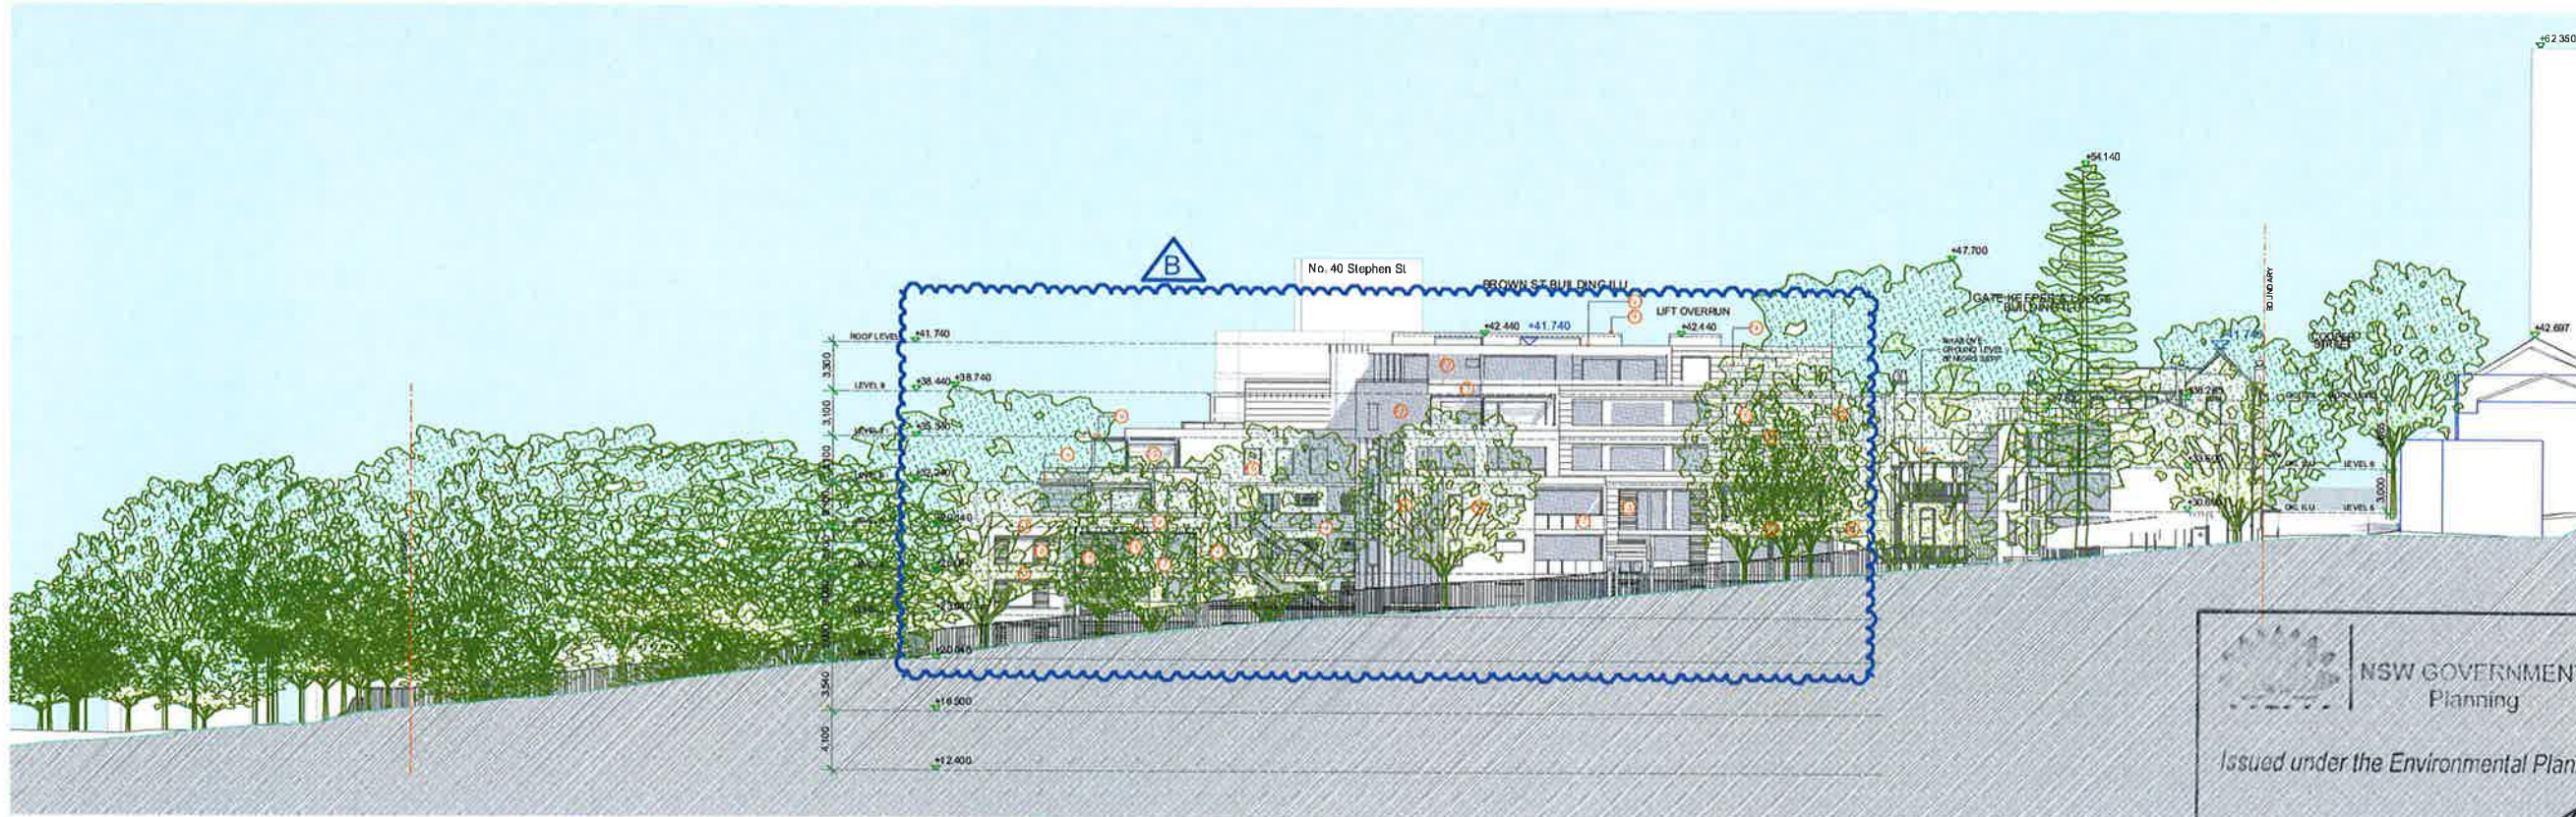

1 West Elevation- Brown Street (With Trees)
TECHNICAL ELEVATION

NSW GOVERNMENT
Planning

Issued under the Environmental Planning and Assessment Act 1979

Approved Application No. MP10-0016

granted on the 2 May 2012

Signed [Signature]

Sheet No. 24 of 76



RENDERED ELEVATION

Brown St ILU roof height lowered by removing top floor
Rev B 06/06/2011



"Copyright JPR Architects Pty Ltd.
Reproduction of the whole or part of this document constitutes an infringement of copyright. The information, ideas and concepts contained in this document are confidential and the recipient of this document is prohibited from disclosing such information, ideas and concepts to any person without the prior written consent of JPR Architects Pty Ltd."

"THE TERRACES"
SCOTTISH HOSPITAL - 2 COOPER ST. PADDINGTON

PRINCIPAL ARCHITECT
jpr architects pty limited
20/20 Stanley Street East Sydney NSW 2010 tel +61 2 9380 1333 fax +61 2 9365 1166 email jpr@jpr.com.au

CONSULTING ARCHITECT: URBAN DESIGN
GMU GM Urban Design + Architecture Pty Ltd

CONSULTING ARCHITECT: AGED CARE
Flower and Samios

CONSULTING ARCHITECT: HERITAGE
CM+ Conybeare Morrison
Architects Interior Heritage Urban Design Masterplanning
THE TERRACES 2 COOPER ST PADDINGTON NSW 2011

SCALE AT A1
1:250
DATE
07/10/2010
PROJECT No
2006067
REVISION
B
DRAWN
RM / YS / RK
ITEM No
37679


PROJECT ADDRESS
2 COOPER ST, PADDINGTON
CLIENT
Presbyterian Aged Care PADDINGTON

DRAWING TITLE
West Elevation
DRAWING No
DA234

CAUTION Drawings which have been scanned, saved in PDF format, and/or reproduced, otherwise by JPR, may not be to scale and should not be scaled or relied on for area calculations.
This design has had no input from relevant planning and services or BCA consultants and should not be construed as final



- (F1) DRY PACK STONE WALL
THREDBO GREY COLOUR SANDSTONE
- (F2) METAL CLADDING
- (F3) MASONRY WALL -
BRICK 'JUTE SMOOTH'
- (F4) PROFILED ALUMINIUM BOARDING -
REVERSE BRICK VENEER WALLS
- (F5) RENDER AND PAINTED
- (F6) WINDOW - ALUMINIUM FRAMED GLAZING
- (F7) BALUSTRADE -
STAINLESS STEEL FRAMED GLASS INFILL BALUSTRADE
- (F8) VERTICAL SHADING LOUVRES -
ALUMINIUM FRAMED WITH RECONSTITUTED TIMBER
LOUVRES
- (F9) VERTICAL SHADING LOUVRES -
GLASS LOUVRES
- (F10) HORIZONTAL SUNSCREEN -
TIMBER POST & BEAM ON STEEL FRAME WITH
ALUMINIUM BLADES / GRILL LOUVRES
- (F11) FRAMELESS GLASS CANOPY WALKWAY
WITH TIMBER AND STEEL STRUCTURE
- (F12) ALUMINIUM LOUVRE WIDE BLADE SUNSCREEN
- (F13) HORIZONTAL TIMBER SUNSCREEN

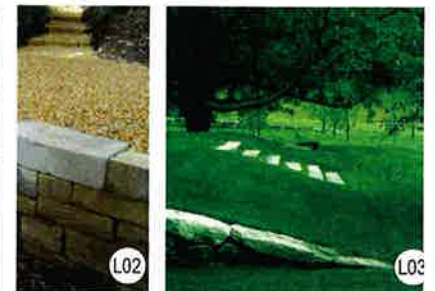

DRAWING TITLE
Finishes Board - Stephen St
ILU/RACF
DRAWING No
DA 650

FOR MAJOR PROJECT APPLICATION ONLY

CAUTION: Drawings which have been scanned, saved in PDF format, and/or reprinted, often times by IPRA, may not be to scale and should not be used or relied on for area calculations.

This design may have been developed in planning and services or BCA consultants and should not be construed as final



EXTERNAL FINISHES LEGEND

- (F1) DRY PACK STONE WALL - THREDBO GREY COLOUR SANDSTONE
- (F2) METAL CLADDING
- (F3) MASONRY WALL - BRICK 'JUTE SMOOTH'
- (F4) PROFILED ALUMINIUM BOARDING - REVERSE BRICK VENEER WALLS
- (F5) RENDER AND PAINTED
- (F6) WINDOW - ALUMINIUM FRAMED GLAZING
- (F7) BALUSTRADE - STAINLESS STEEL FRAMED GLASS INFILL BALUSTRADE
- (F8) VERTICAL SHADING LOUVRES - ALUMINIUM FRAMED WITH RECONSTITUTED TIMBER LOUVRES
- (F9) VERTICAL SHADING LOUVRES - GLASS LOUVRES
- (F10) HORIZONTAL SUNSCREEN - TIMBER POST & BEAM ON STEEL FRAME WITH ALUMINIUM BLADES / GRILL LOUVRES
- (F11) FRAMELESS GLASS CANOPY WALKWAY WITH TIMBER AND STEEL STRUCTURE
- (F12) ALUMINIUM LOUVRE WIDE BLADE SUNSCREEN
- (F13) HORIZONTAL TIMBER SUNSCREEN



"Copyright JPR Architects Pty Ltd.
Reproduction of the whole or part of this document constitutes an infringement of copyright. The information, ideas and concepts contained in this document are confidential and the recipient of this document is prohibited from disclosing such information, ideas and concepts to any person without the prior written consent of JPR Architects Pty Ltd."

EXTERNAL FINISHES - BROWN ST ILU

Sheet No. 26 of 76
3D image updated to reflect reduced height of Brown St ILU building
Rev B 06/06/2011
FOR MAJOR PROJECT APPLICATION ONLY

"THE TERRACES"
SCOTTISH HOSPITAL - 2 COOPER ST. PADDINGTON

PRINCIPAL ARCHITECT
jpr architects pty limited
2050 Stanley Street East Sydney NSW 2015 tel +61 2 9366 1133 fax +61 2 9366 1166 email jpr@jpr.com.au

CONSULTING ARCHITECT: URBAN DESIGN
GMU GM Urban Design + Architecture Pty Ltd

CONSULTING ARCHITECT: AGED CARE
Flower and Samios

CONSULTING ARCHITECT: HERITAGE
CM+ Conybeare Morrison International Pty Ltd
Architecture, Interior, Heritage, Urban Design, Masterplanning
131 2 9240 8088 2 92 9244 8077 6 mail@cmplus.com.au

SCALE AT A3
NTS
DATE 07/10/2010
PROJECT No 2006067
REVISION B
DRAWN RM / YSF / RK
ITEM No 38094

PROJECT ADDRESS
2 COOPER ST. PADDINGTON
CLIENT
Presbyterian Aged Care PADDINGTON

DRAWING TITLE
Finishes Board - Brown St ILU
DRAWING No DA 651

EXTERNAL FINISHES LEGEND

- (F1) DRY PACK STONE WALL - THREDBO GREY COLOUR SANDSTONE
- (F2) METAL CLADDING
- (F3) MASONRY WALL - BRICK 'JUTE SMOOTH'
- (F4) PROFILED ALUMINIUM BOARDING - REVERSE BRICK VENEER WALLS
- (F5) RENDER AND PAINTED
- (F6) WINDOW - ALUMINIUM FRAMED GLAZING
- (F7) BALUSTRADE - STAINLESS STEEL FRAMED GLASS INFILL BALUSTRADE
- (F8) VERTICAL SHADING LOUVRES - ALUMINIUM FRAMED WITH RECONSTITUTED TIMBER LOUVRES
- (F9) VERTICAL SHADING LOUVRES - GLASS LOUVRES
- (F10) HORIZONTAL SUNSCREEN - TIMBER POST & BEAM ON STEEL FRAME WITH ALUMINIUM BLADES / GRILL LOUVRES
- (F11) FRAMELESS GLASSCANOPY WALKWAY WITH TIMBER AND STEEL STRUCTURE
- (F12) ALUMINIUM LOUVRE WIDE BLADE SUNSCREEN
- (F13) HORIZONTAL TIMBER SUNSCREEN



*Copyright JPR Architects Pty Ltd.
Reproduction of the whole or part of this document constitutes an infringement of copyright. The information, ideas and concepts contained in this document are confidential and the recipient of this document is prohibited from disclosing such information, ideas and concepts to any person without the prior written consent of JPR Architects Pty Ltd.*

EXTERNAL FINISHES - STEPHEN ST ILU/RACF - GLEN ST VIEW

Rev B 06/06/2011



NSW GOVERNMENT Planning
Issued under the Environmental Planning and Assessment Act 1979
Approved Application No. MP 10 0016
granted on the 2 May
Signed [Signature]
3D image updated to reflect reduced bulk of RACF building
Sheet No. 27
FOR MAJOR PROJECT APPLICATION ONLY
This design has had no input from relevant planning and services or BCA consultants and should not be construed as final

"THE TERRACES"

SCOTTISH HOSPITAL - 2 COOPER ST. PADDINGTON

PRINCIPAL ARCHITECT
jpr architects pty limited
2050 Stanley Street East Sydney NSW 2010 tel +61 2 9360 1133 fax +61 2 9360 1180 email jpr@jpr.com.au

CONSULTING ARCHITECT: URBAN DESIGN
GMU GM Urban Design + Architecture Pty Ltd

CONSULTING ARCHITECT: AGED CARE
Flower and Samios

CONSULTING ARCHITECT: HERITAGE
CM+ Conybeare Morrison & Partners Pty Ltd
Architecture Planning Heritage Urban Design Underwriting
10/11 2006 0000 P 012 2 9360 1133 E mail@cmplus.com.au

SCALE AT A3
NTS
REVISION
B

DATE
07/10/2010
PROJECT No
2006067
DRAWN
RM / YS / RK
ITEM No
38063



PROJECT ADDRESS
2 COOPER ST. PADDINGTON
CLIENT
Presbyterian Aged Care PADDINGTON

DRAWING TITLE
Finishes Board - Glen St View
DRAWING No
DA 652



EXTERNAL FINISHES LEGEND

- (F1) DRY PACK STONE WALL - THREDBO GREY COLOUR SANDSTONE
- (F2) METAL CLADDING
- (F3) MASONRY WALL - BRICK 'JUTE SMOOTH'
- (F4) PROFILED ALUMINIUM BOARDING - REVERSE BRICK VENEER WALLS
- (F5) RENDER AND PAINTED
- (F6) WINDOW - ALUMINIUM FRAMED GLAZING
- (F7) BALUSTRADE - STAINLESS STEEL FRAMED GLASS INFILL BALUSTRADE
- (F8) VERTICAL SHADING LOUVRES - ALUMINIUM FRAMED WITH RECONSTITUTED TIMBER LOUVRES
- (F9) VERTICAL SHADING LOUVRES - GLASS LOUVRES
- (F10) HORIZONTAL SUNSCREEN - TIMBER POST & BEAM ON STEEL FRAME WITH ALUMINIUM BLADES / GRILL LOUVRES
- (F11) FRAMELESS GLASS CANOPY WALKWAY WITH TIMBER AND STEEL STRUCTURE
- (F12) ALUMINIUM LOUVRE WIDE BLADE SUNSCREEN
- (F13) HORIZONTAL TIMBER SUNSCREEN

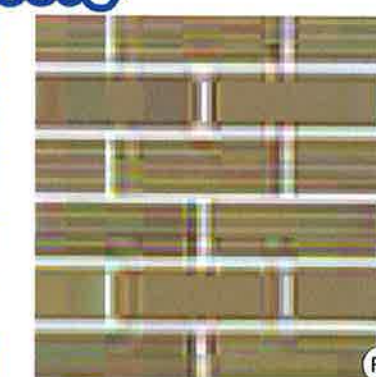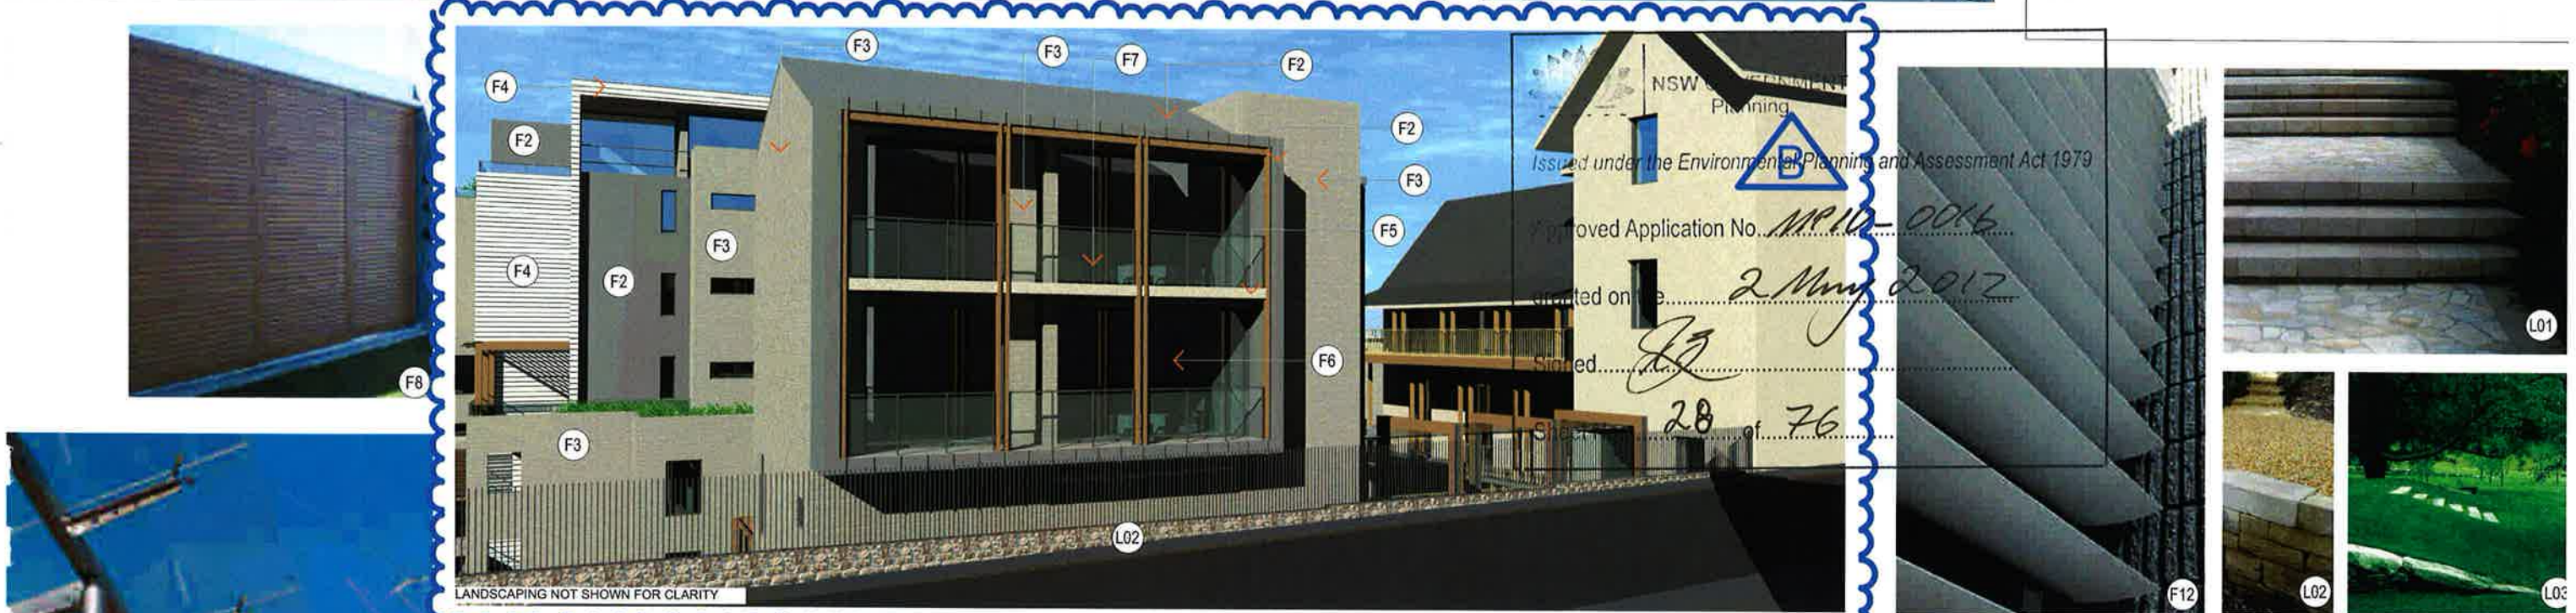

"Copyright JPR Architects Pty Ltd.
Reproduction of the whole or part of this document constitutes an infringement of copyright. The information, ideas and concepts contained in this document are confidential and the recipient of this document is prohibited from disclosing such information, ideas and concepts to any person without the prior written consent of JPR Architects Pty Ltd."

EXTERNAL FINISHES - GATEKEEPERS LODGE ILU

Rev B 06/06/2011 3D image updated to reflect reduced height of Brown St ILU building

FOR MAJOR PROJECT APPLICATION ONLY

CAUTION: Drawings which have been scanned, saved in PDF format, and/or reprinted, other than by JPR, may not be used for construction or other purposes without the prior written consent of JPR Architects Pty Ltd.

This design has had no input from relevant planning and services or BCA consultants and should not be construed as final.

"THE TERRACES"


SCOTTISH HOSPITAL - 2 COOPER ST. PADDINGTON



PRINCIPAL ARCHITECT
jpr architects pty limited
2050 Blaxey Street, East Sydney NSW 2010 Tel: +61 2 9360 1133 Fax: +61 2 9360 1190 Email: jpr@jpr.com.au




CONSULTING ARCHITECT: URBAN DESIGN
GMU GM Urban Design + Architecture Pty Ltd

 

CONSULTING ARCHITECT: AGED CARE
Flower and Samios



CONSULTING ARCHITECT: HERITAGE
CM+ Conybeare Morrison International Pty Ltd
Architecture, Planning, Heritage, Urban Design, Landscape
Tel: 2 9441 0000 Fax: 2 9441 0077 Email: cm@cm.com.au

 


SCALE AT A3
NTS
REVISION
B



DATE 07/10/2010
PROJECT No 2006067
DRAWN RM / YS / RK
ITEM No 36092

PROJECT ADDRESS
2 COOPER ST. PADDINGTON
CLIENT
Presbyterian Aged Care PADDINGTON

DRAWING TITLE
Finishes Board - Gatekeepers Lodge ILU
DRAWING No DA 653

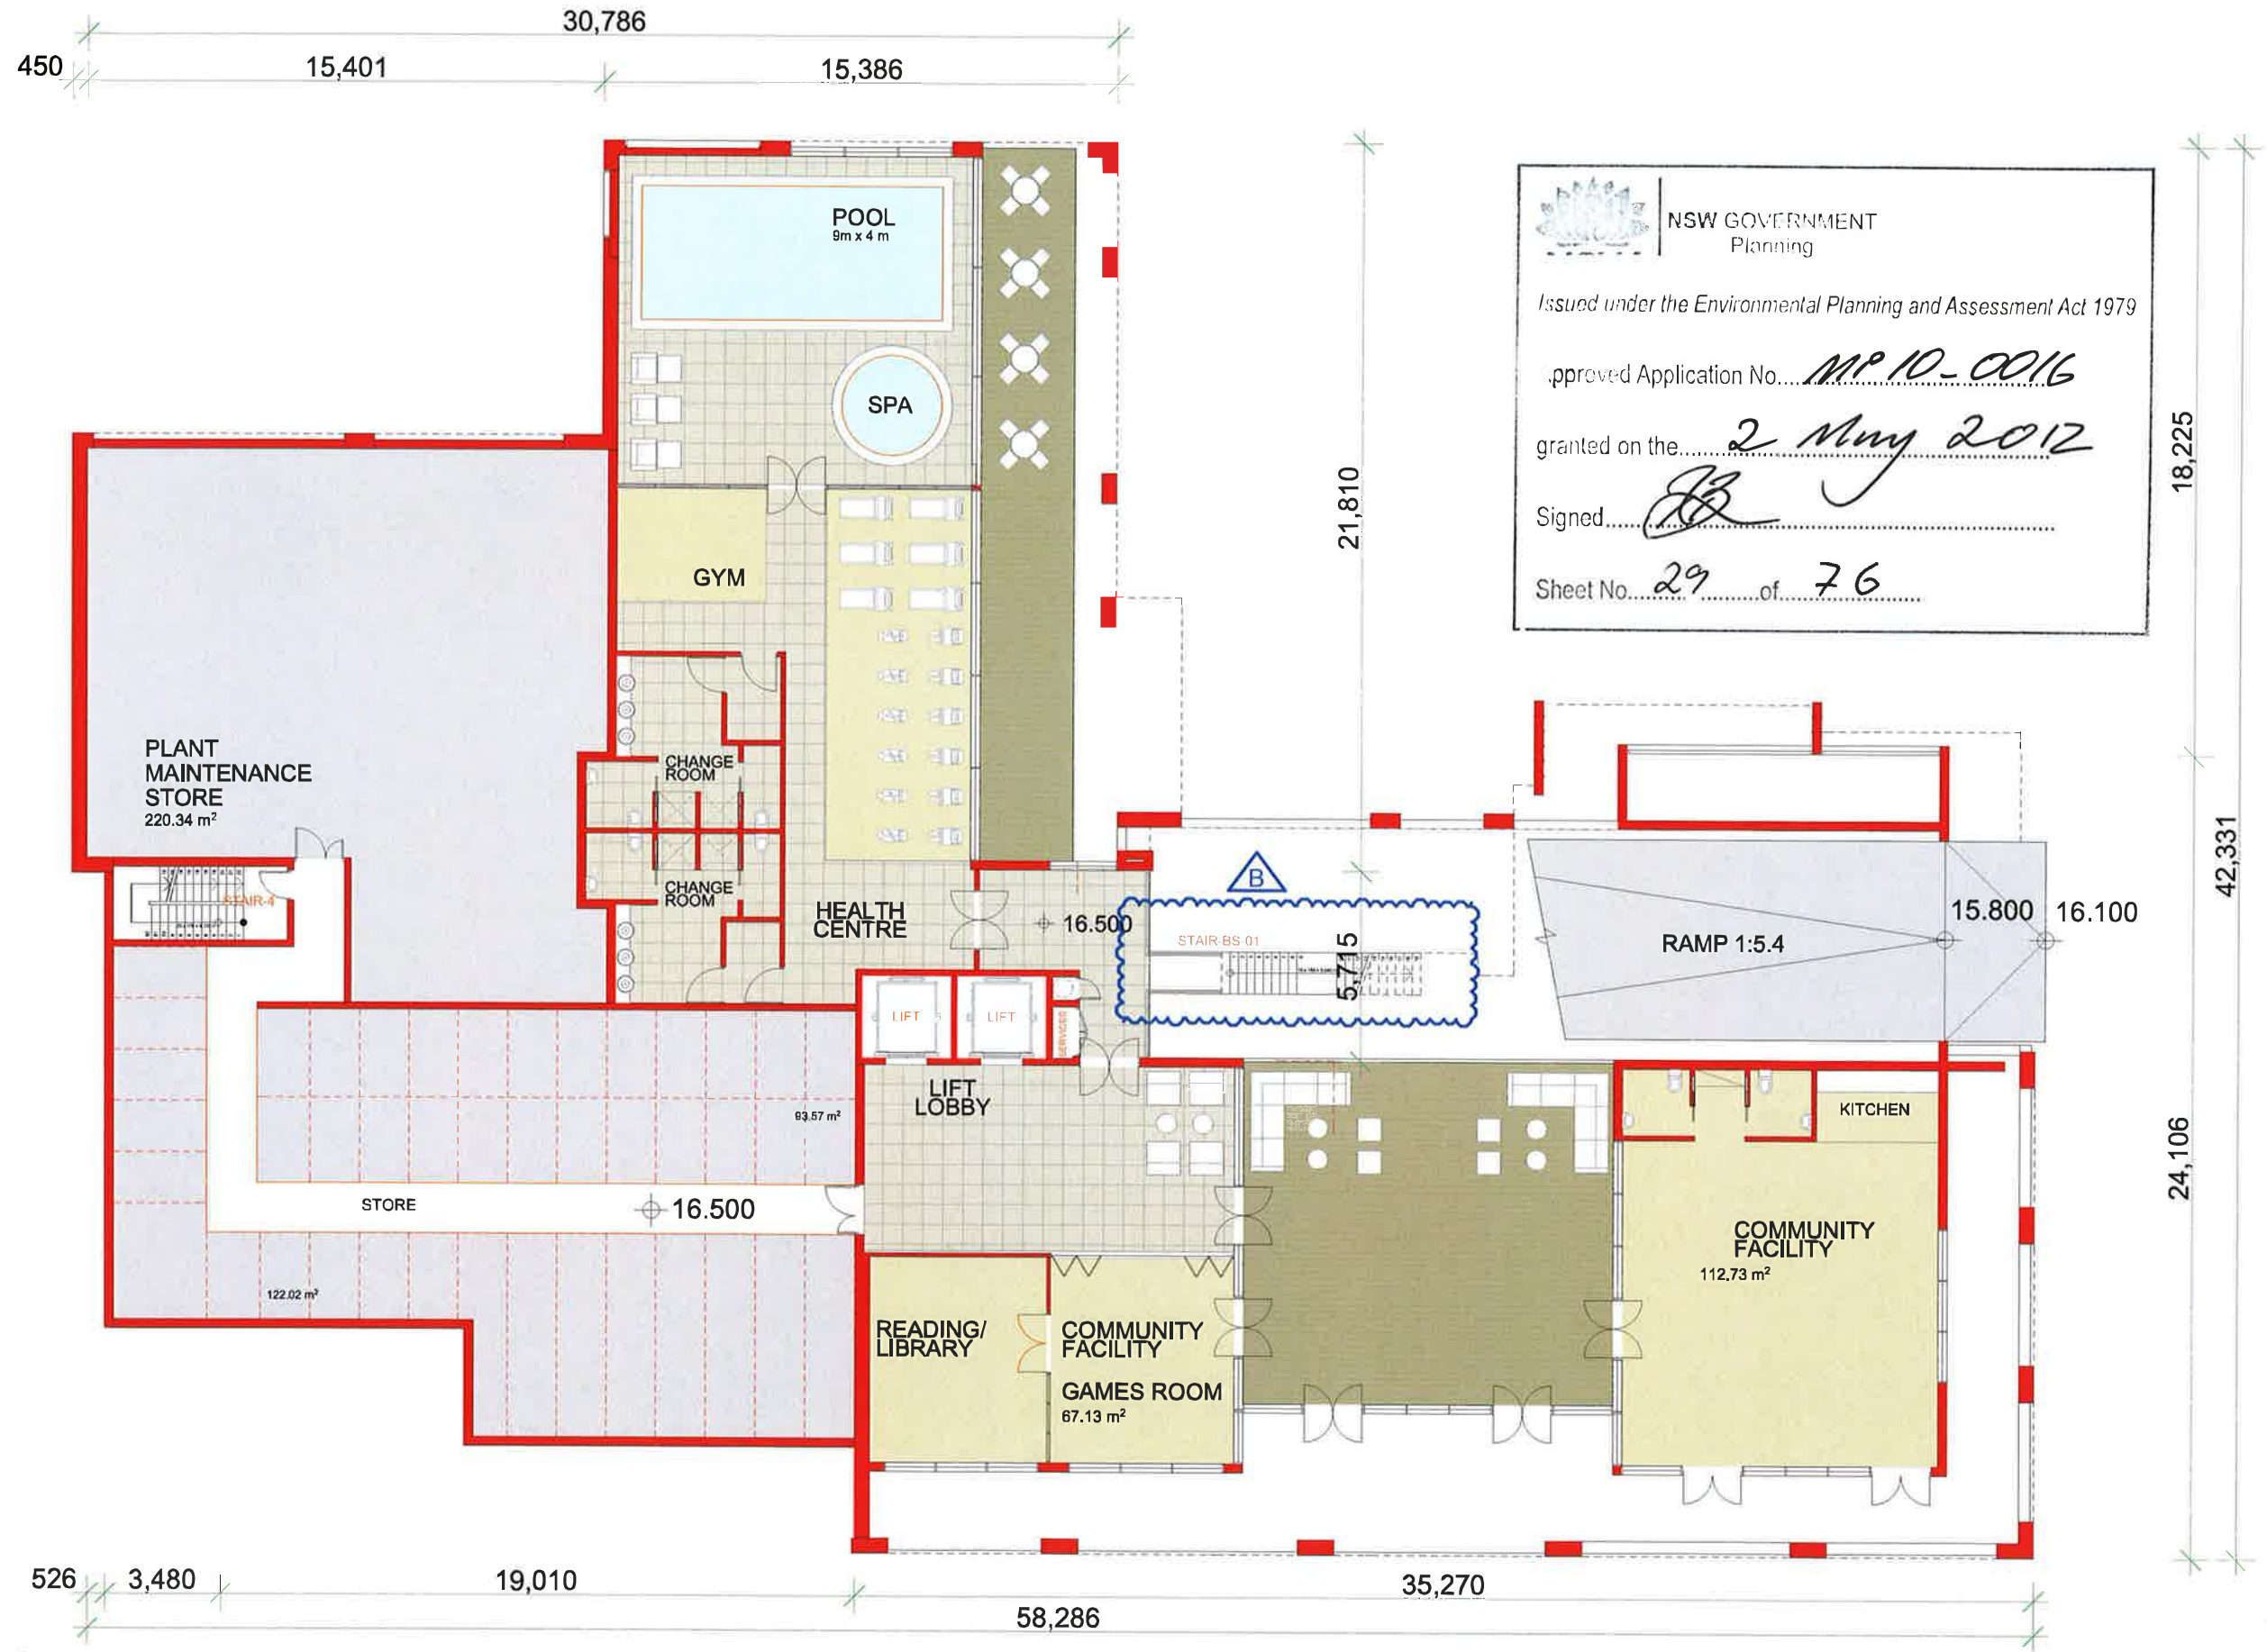

"Copyright JPR Architects Pty Ltd.
 Reproduction of the whole or part of this document constitutes an infringement of copyright. The information, ideas and concepts contained in this document are confidential and the recipient of this document is prohibited from disclosing such information, ideas and concepts to any person without the prior written consent of JPR Architects Pty Ltd."

"THE TERRACES"

SCOTTISH HOSPITAL - 2 COOPER ST. PADDINGTON

PRINCIPAL ARCHITECT
JPR architects pty limited
 2050 Stanley Street East Sydney NSW 2010 Tel +61 2 9366 1133 Fax +61 2 9366 1168 email jpr@jpr.com.au

CONSULTING ARCHITECT: URBAN DESIGN
GMU GM Urban Design + Architecture Pty Ltd

CONSULTING ARCHITECT: AGED CARE
Flower and Samios


CONSULTING ARCHITECT: HERITAGE
CM+ Conybeare Morrison International Pty Ltd
 Architects Interior Design Urban Design Masterplanning
 T: 61 2 9244 8800 F: 61 2 9244 8877 E: info@cmplus.com.au

SCALE AT A1
1:100
 DATE
 07/10/2010
 PROJECT No
 2006067
 REVISION
B
 DRAWN
 RM / YS / RK
 ITEM No
 37643

CAUTION: Drawings which have been accepted, issued in PDF format and/or registered, other than by JPR, may not be to scale and should not be scaled or relied on for area calculations.
 This design has had no input from relevant planning and services or BCA consultants and should not be construed as final.

PROJECT ADDRESS
 2 COOPER ST., PADDINGTON
 CLIENT
 Presbyterian Aged Care PADDINGTON

DRAWING TITLE
Brown St ILU Level 1
 DRAWING No
DA 401

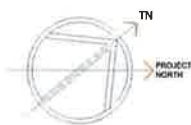DRAWING No
DA 402



NSW GOVERNMENT
Planning

Issued under the Environmental Planning and Assessment Act 1979

Approved Application No. *MPO-0016*

granted on the *2 May 2012*

Signed *[Signature]*

Sheet No. *31* of *76*

"Copyright JPR Architects Pty Ltd.
Reproduction of the whole or part of this document constitutes an infringement of copyright. The information, ideas and concepts contained in this document are confidential and the recipient of this document is prohibited from disclosing such information, ideas and concepts to any person without the prior written consent of JPR Architects Pty Ltd."

"THE TERRACES"

SCOTTISH HOSPITAL - 2 COOPER ST. PADDINGTON

PRINCIPAL ARCHITECT
jpr architects pty limited
20/50 Stanley Street East Sydney NSW 2010 tel +61 2 9366 1133 fax +61 2 9366 1188 email jpr@jpr.com.au

CONSULTING ARCHITECT: URBAN DESIGN
GMU GM Urban Design + Architecture Pty Ltd.

CONSULTING ARCHITECT: AGED CARE
Flower and Samois

CONSULTING ARCHITECT: HERITAGE
CM+ Corrymore Morrison Architects Pty Ltd
Architecture Interiors Heritage Urban Design Landscape
T: 012 0044 8888 F: 012 0044 8877 E: info@cmplus.com.au

SCALE AT A1
1:100

DATE
07/10/2010

PROJECT No
2006067

REVISION
B

DRAWN
RM / YSR / RK

ITEM No
37845

CAUTION: Drawings which have been scanned, saved in PDF format, and/or reprinted other than by JPR, may not be to scale and should not be used or relied on for any purpose.


This design has had no input from relevant planning and services or BCA consultants and should not be construed as final.

PROJECT ADDRESS
2 COOPER ST. PADDINGTON

CLIENT
Presbyterian Aged Care PADDINGTON

DRAWING TITLE
Brown St ILU Level 3

DRAWING No
DA 403

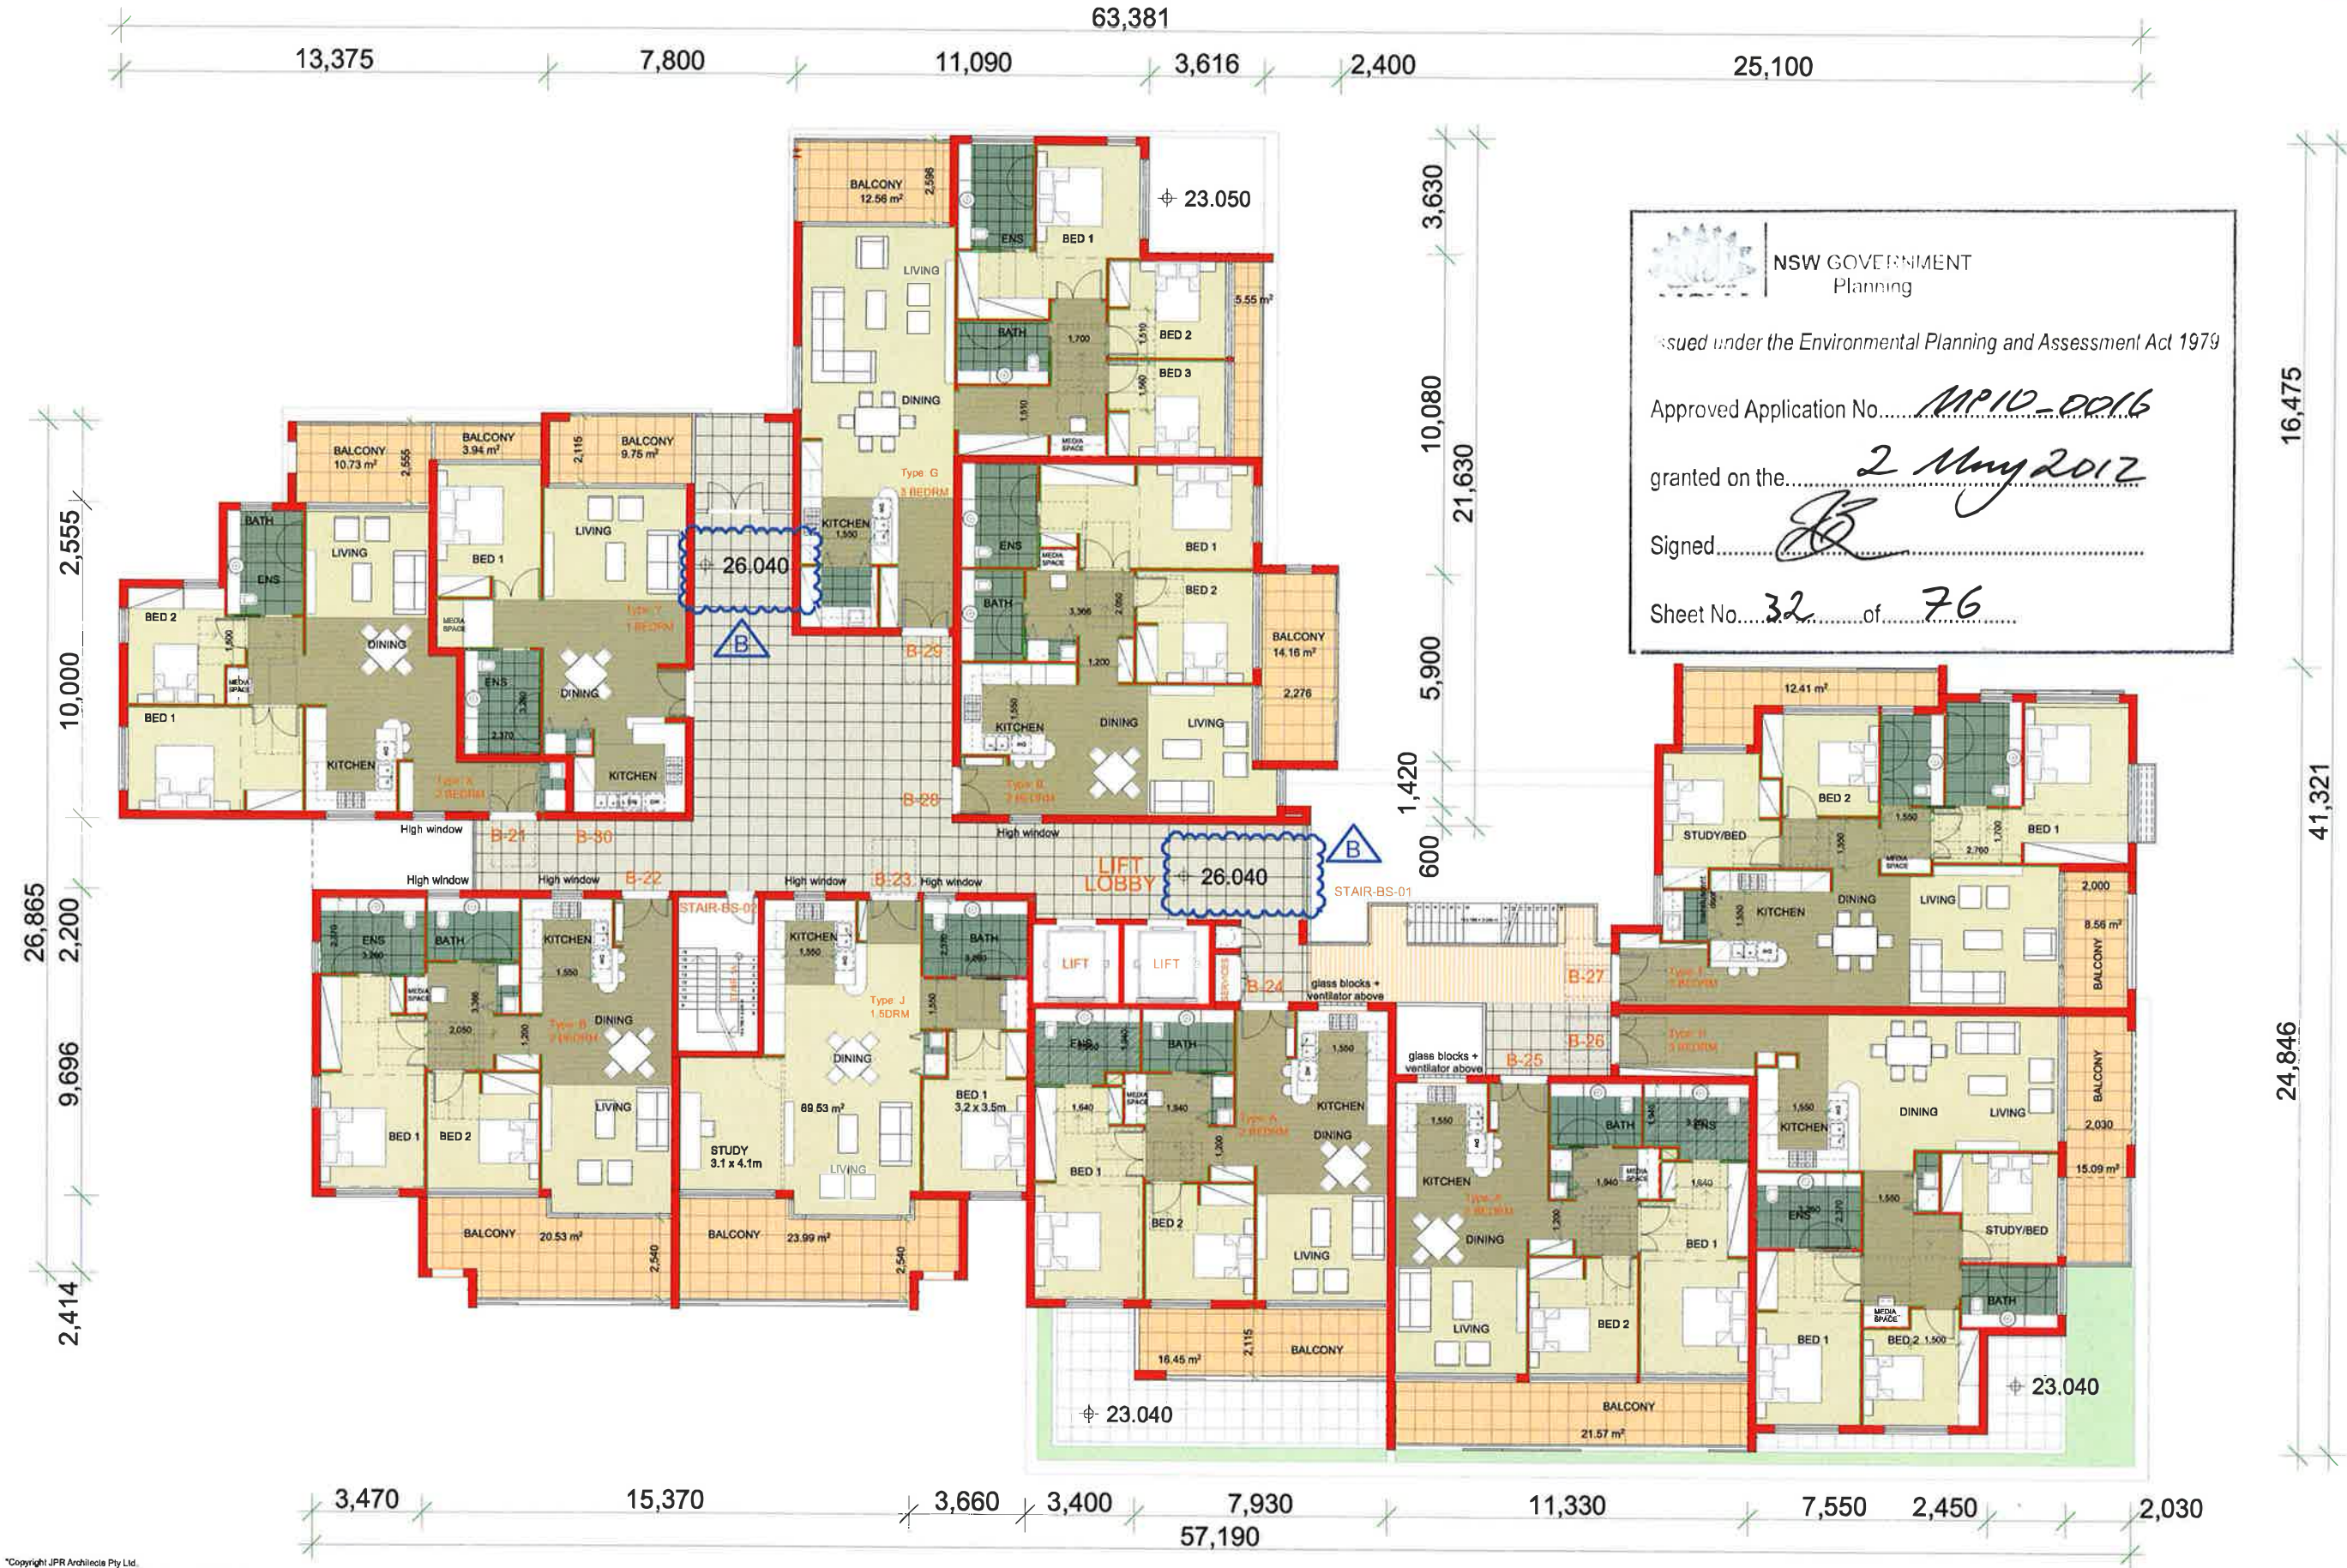

NSW GOVERNMENT
Planning

Issued under the Environmental Planning and Assessment Act 1979

Approved Application No. *MP10-0016*

granted on the *2 May 2012*

Signed *[Signature]*

Sheet No. *32* of *76*

"Copyright JPR Architects Pty Ltd.
Reproduction of the whole or part of this document constitutes
an infringement of copyright. The information, ideas and
concepts contained in this document are confidential and the
recipient of this document is prohibited from disclosing such
information, ideas and concepts to any person without the
prior written consent of JPR Architects Pty Ltd."

"THE TERRACES"

SCOTTISH HOSPITAL - 2 COOPER ST. PADDINGTON



PRINCIPAL ARCHITECT

JPR architects pty limited

2050 Stanley Street East Sydney NSW 2015 Tel +61 2 9200 1133 Fax +61 2 9200 1188 email info@jpr.com.au



CONSULTING ARCHITECT: URBAN DESIGN

GM Urban Design + Architecture Pty Ltd



CONSULTING ARCHITECT: AGED CARE

Flower and Samios



CONSULTING ARCHITECT: HERITAGE

CM+ Consulting Architects

Architects Interiors Heritage Urban Design Interiors Planning
T: 02 9244 8888 F: 02 9244 8877 E: info@cmplus.com.au

SCALE AT A1

1:100

REVISION

DATE

07/10/2010

DRAWN

PROJECT No

2006067

ITEM No

37648

CLIENT


Presbyterian Aged Care PADDINGTON

DRAWING No

DA 404

CAUTION: Drawings which have been scanned, saved in PDF format and/or registered,
either from a PDF file, may not be in scale and should not be used for construction
calculations.

This design has had no input from relevant planning and services or BCA consultants and should not be construed as final

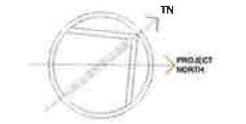

DRAWING TITLE

Brown St ILU Level 4

PROJECT ADDRESS


2 COOPER ST, PADDINGTON

PROJECT NO

2006067

ITEM No

37648

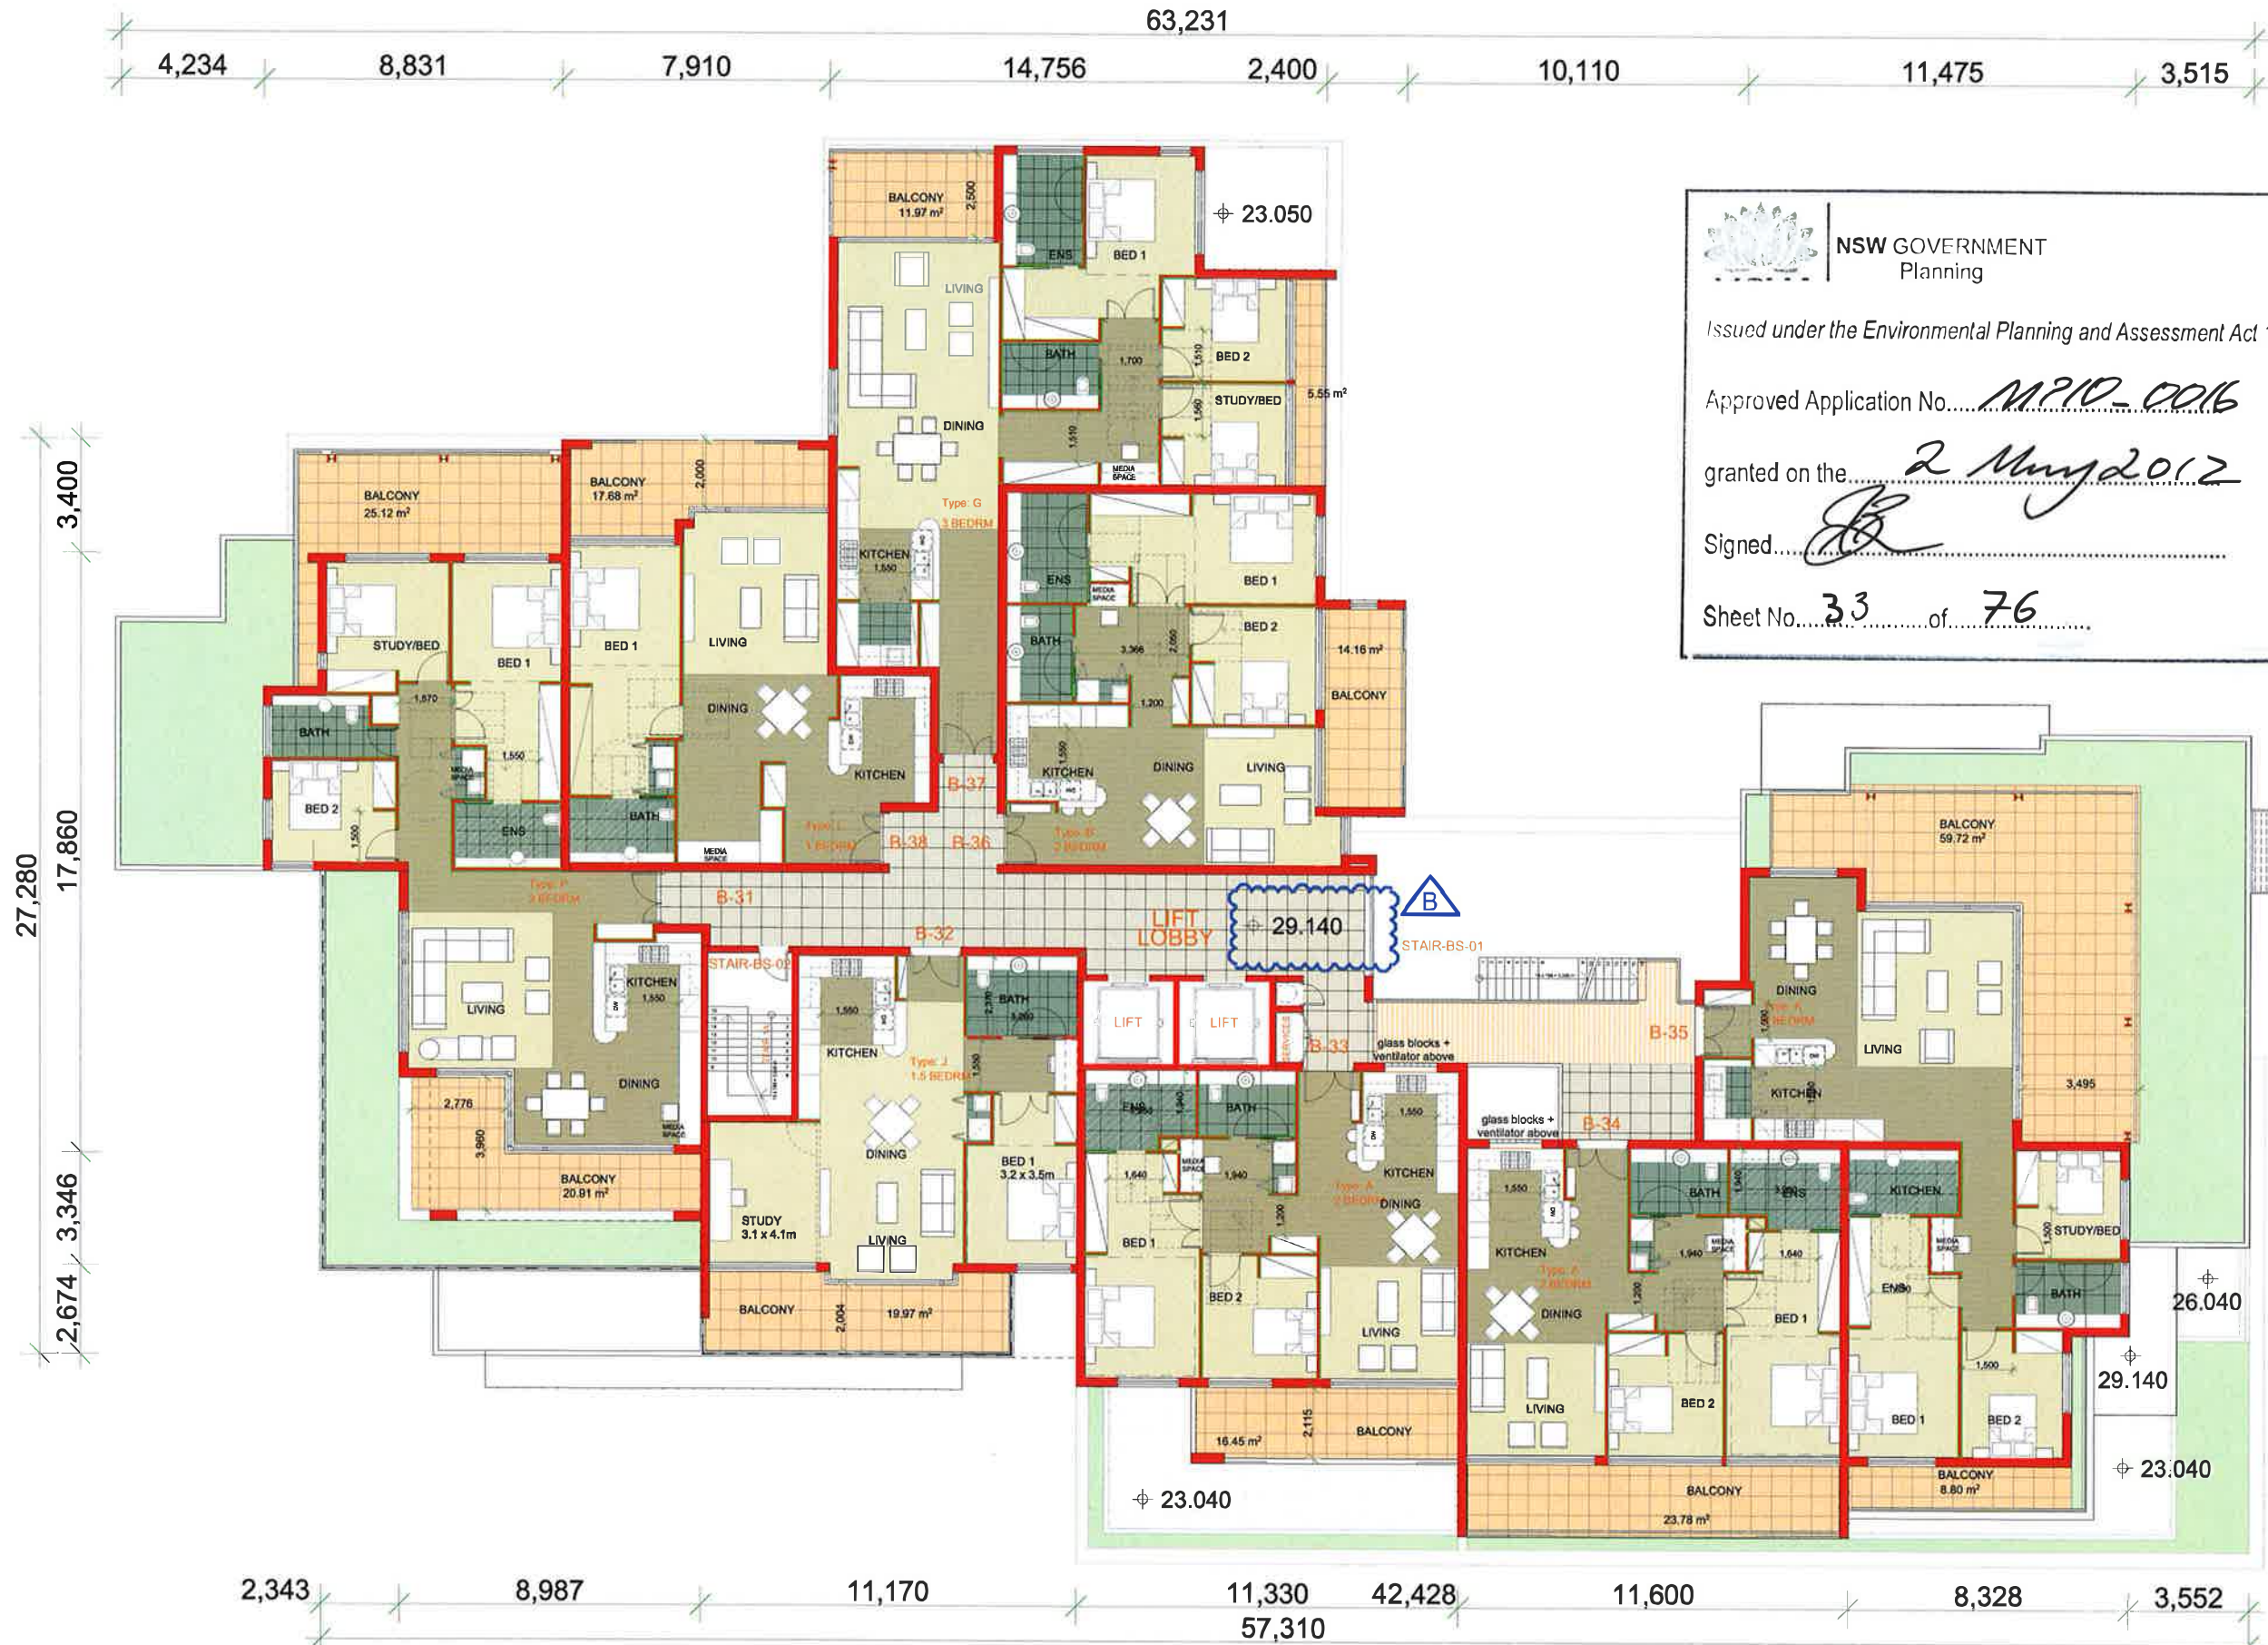

NSW GOVERNMENT
Planning

Issued under the Environmental Planning and Assessment Act 1979

Approved Application No. *M210-0016*

granted on the *2 May 2012*

Signed *[Signature]*

Sheet No. *33* of *76*

"Copyright JPR Architects Pty Ltd.
Reproduction of the whole or part of this document constitutes
an infringement of copyright. The information, ideas and
concepts contained in this document are confidential and the
recipient of this document is prohibited from disclosing such
information, ideas and concepts to any person without the
prior written consent of JPR Architects Pty Ltd."

"THE TERRACES"

SCOTTISH HOSPITAL - 2 COOPER ST. PADDINGTON



PRINCIPAL ARCHITECT

jpr architects pty limited
2010 Stanley Street East Sydney NSW 2010 Tel: +61 2 9396 1133 Fax: +61 2 9396 1188 email: info@jpr.com.au



CONSULTING ARCHITECT: URBAN DESIGN

GMU GM Urban Design + Architecture Pty Ltd

CONSULTING ARCHITECT: AGED CARE

Flower and Samios



CONSULTING ARCHITECT: HERITAGE

CM+ Corrybarr Morison International Pty Ltd
Architects Hervey Heritage Urban Design Masterplanning
T: 61 2 824 8880 F: 61 2 824 8877 E: info@cmplus.com.au

SCALE AT A1

1:100

DATE

07/10/2010

PROJECT No

2006067

REVISION

B

DRAWN

RM / YB / RK

ITEM No

37947

CAUTION: Drawings which have been submitted under a T&C license, or for which a fee has been paid, are the property of the architect and should not be used or relied on for any other purpose without the written consent of the architect.

This design has had no input from relevant planning and services or BCA consultants and should not be construed as final.

PROJECT ADDRESS
2 COOPER ST. PADDINGTON

CLIENT
Presbyterian Aged Care PADDINGTON

DRAWING TITLE
Brown St ILU Level 5

DRAWING No
DA 405



NSW GOVERNMENT
Planning

Issued under the Environmental Planning and Assessment Act 1979

Approved Application No. MP 10-0016

granted on the 2 May 2012

Signed [Signature]

Sheet No. 34 of 76



"Copyright JPR Architects Pty Ltd.
Reproduction of the whole or part of this document constitutes an infringement of copyright. The information, ideas and concepts contained in this document are confidential and the recipient of this document is prohibited from disclosing such information, ideas and concepts to any person without the prior written consent of JPR Architects Pty Ltd."

"THE TERRACES"
SCOTTISH HOSPITAL - 2 COOPER ST. PADDINGTON



PRINCIPAL ARCHITECT
JPR architects pty limited
20/20 Stanley Street East Sydney NSW 2010 Tel +61 2 9396 1133 Fax +61 2 9396 1166 email jpr@jpr.com.au



CONSULTING ARCHITECT: URBAN DESIGN
GM Urban Design + Architecture Pty Ltd



CONSULTING ARCHITECT: AGED CARE
Flower and Samios



CONSULTING ARCHITECT: HERITAGE
CM+
Conybeare Morrison International Pty Ltd
Architects Interiors Heritage Urban Design Interior Planning
T: 61 2 9244 2000 F: 61 2 9244 3877 E: info@cmplus.com.au
© CM+ 2010

SCALE AT A1
1:100

REVISION
B

DATE
07/10/2010

DRAWN
RM / YSR RK

PROJECT No
2008087

ITEM No
37648


CAUTION: Drawings which have been reviewed, issued in PDF format, and/or registered under the EPAA, may not be used in whole or in part for any other purpose without the prior written consent of JPR Architects Pty Ltd.

PROJECT ADDRESS
2 COOPER ST, PADDINGTON

CLIENT
Presbyterian Aged Care PADDINGTON

DRAWING TITLE
Brown St ILU Level 6

DRAWING No
DA 406

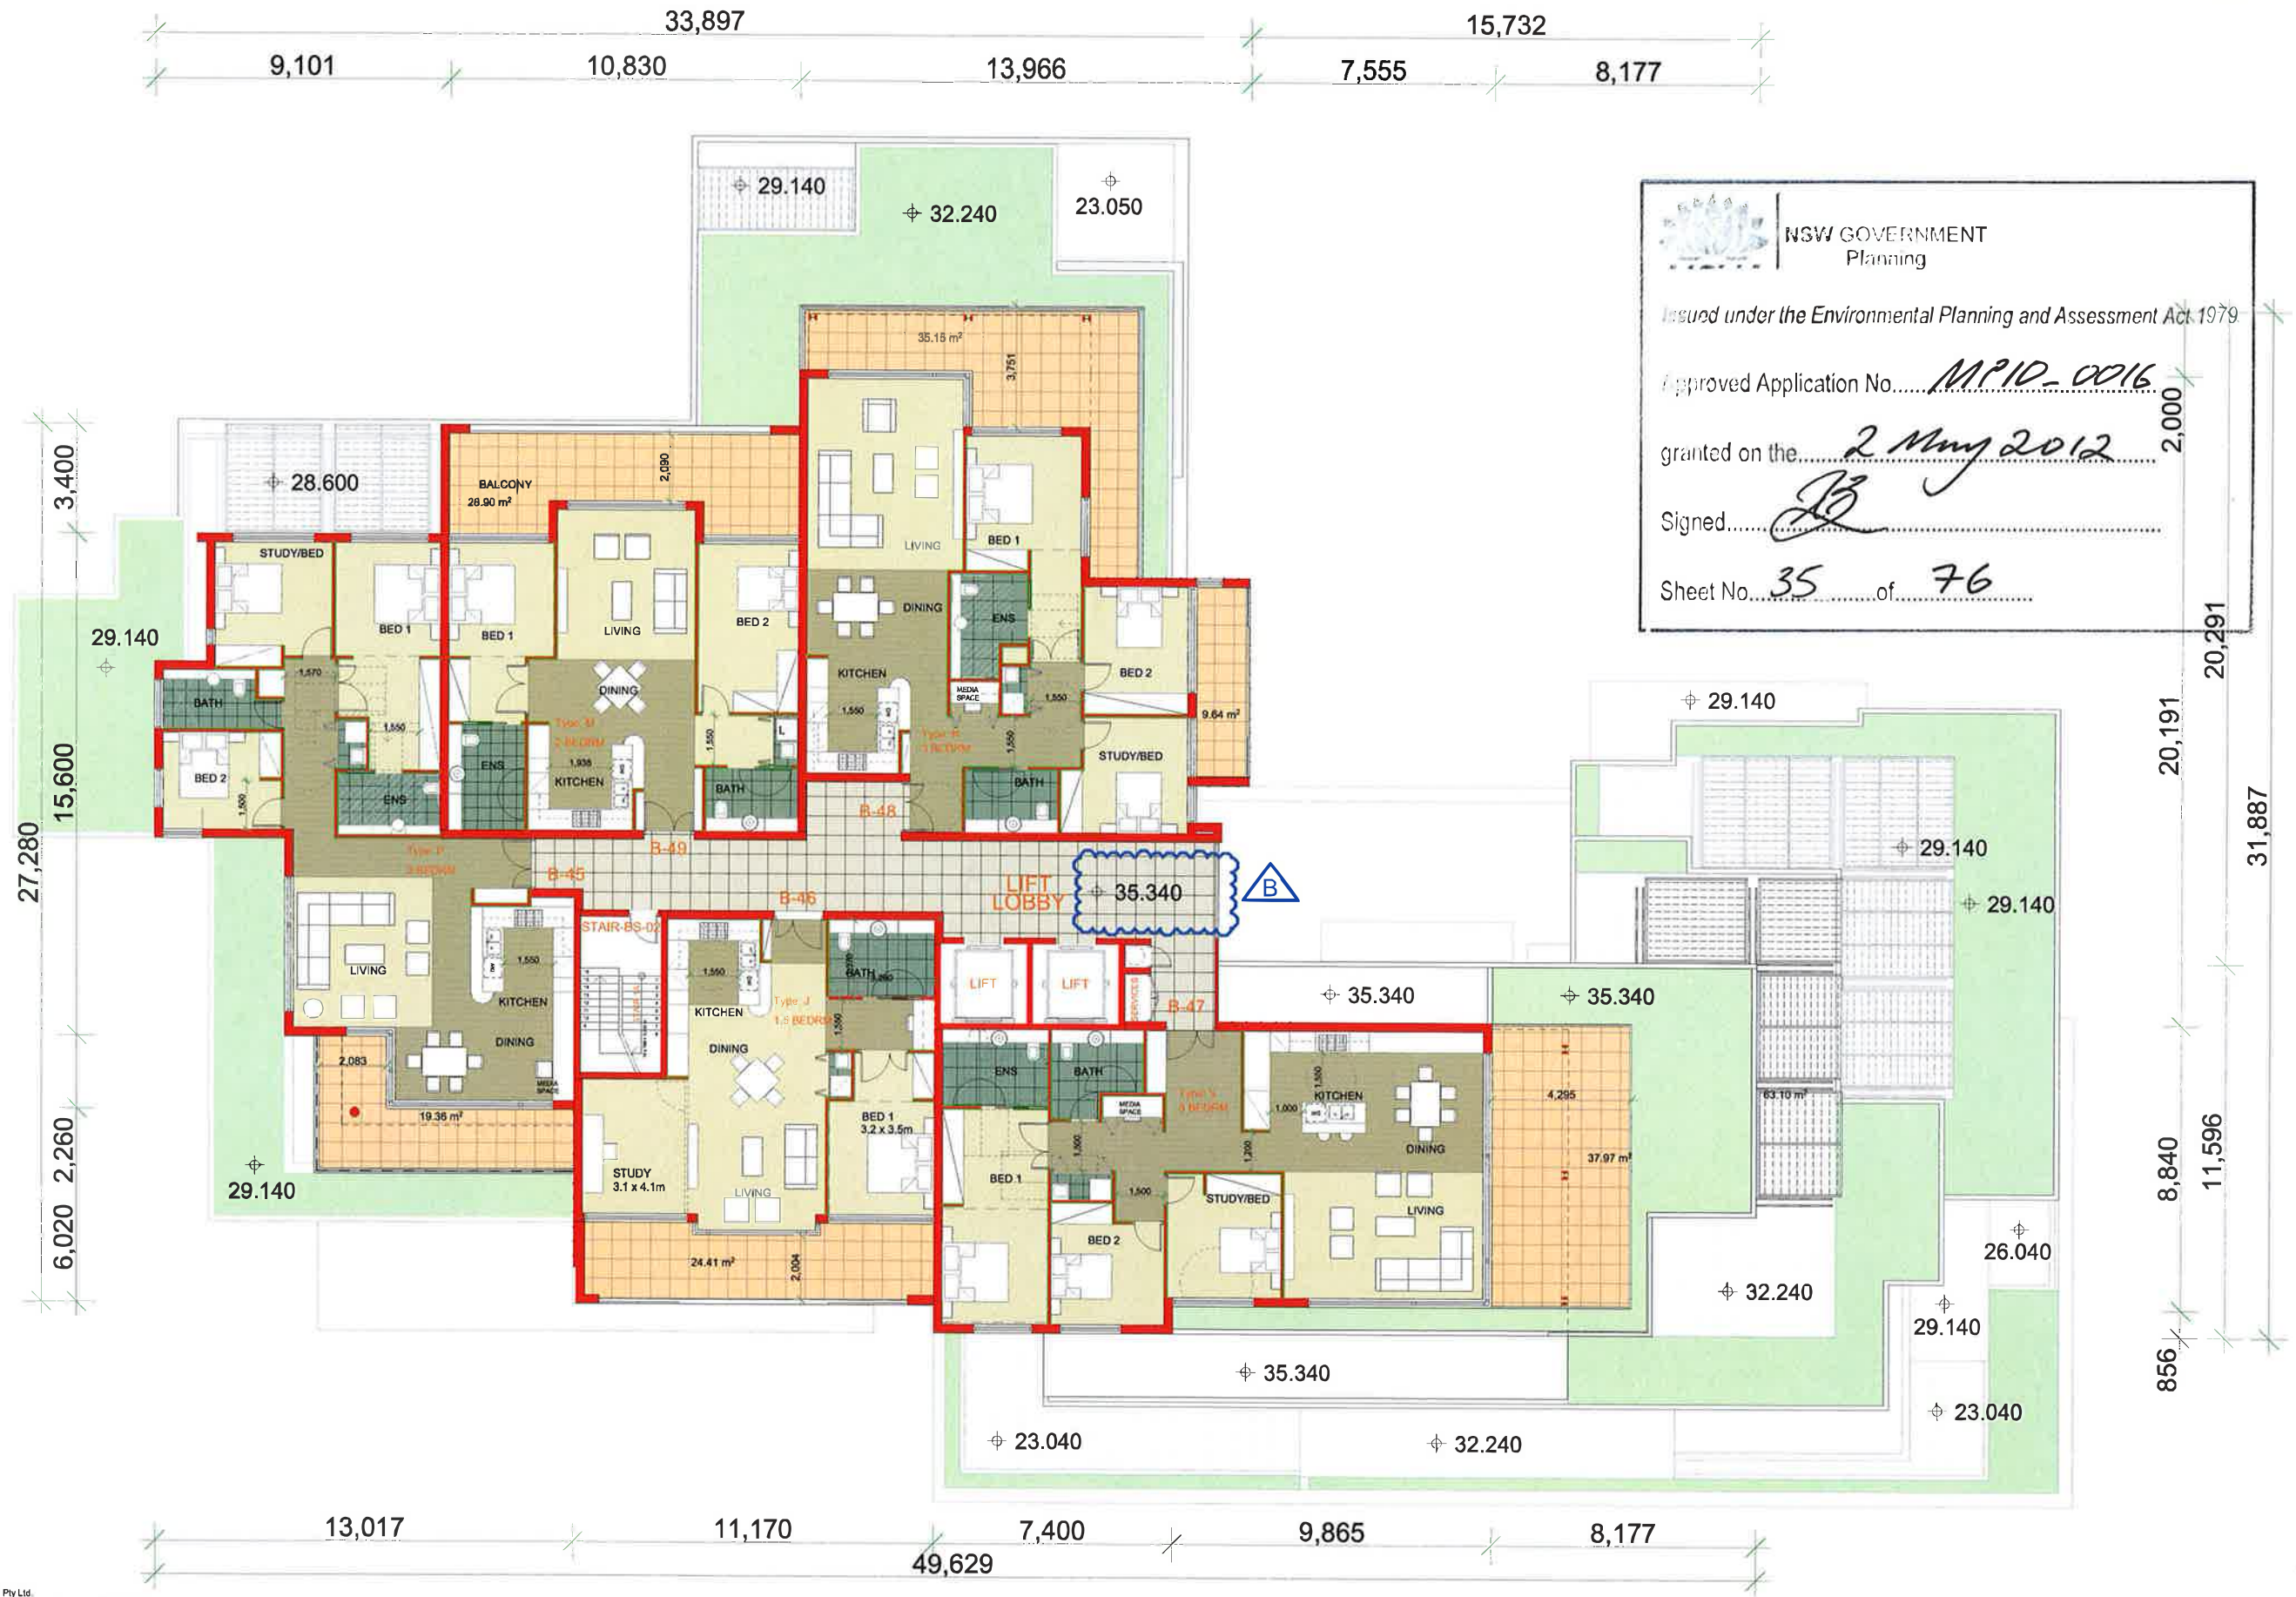

NSW GOVERNMENT
Planning

Issued under the Environmental Planning and Assessment Act 1979

Approved Application No. MP10-0016

granted on the 2 May 2012

Signed [Signature]

Sheet No. 35 of 76

"Copyright JPR Architects Pty Ltd.
Reproduction of the whole or part of this document constitutes an infringement of copyright. The information, ideas and concepts contained in this document are confidential and the recipient of this document is prohibited from disclosing such information, ideas and concepts to any person without the prior written consent of JPR Architects Pty Ltd."

"THE TERRACES"

SCOTTISH HOSPITAL - 2 COOPER ST. PADDINGTON

PRINCIPAL ARCHITECT
JPR architects pty limited
20/20 Stanley Street East Sydney NSW 2010 Tel +61 2 9398 1132 Fax +61 2 9398 1168 email jpr@jpr.com.au

CONSULTING ARCHITECT: URBAN DESIGN
GMU GM Urban Design + Architecture Pty Ltd

CONSULTING ARCHITECT: AGED CARE
Flower and Samios

CONSULTING ARCHITECT: HERITAGE
CM+ Corybore Morrison Architects Pty Ltd
Architects, Interior Designers, Urban Design, Masterplanning
T: 61 2 9241 8888 F: 61 2 9241 8877 E: info@cmplus.com.au

SCALE AT A1
1:100

DATE
07/10/2010

PROJECT No
2006067

REVISION
B

DRAWN
RM / YSF/RK

ITEM No
37949

CAUTION: Drawings which have been scanned, saved in PDF format, or otherwise modified other than by BPA, may not be suitable and should not be scaled or relied on for any calculations.

This design has had no input from relevant planning and services or BCA consultants and should not be construed as final.

PROJECT ADDRESS
2 COOPER ST, PADDINGTON

CLIENT
Presbyterian Aged Care PADDINGTON

DRAWING TITLE
Brown St ILU Level 7

DRAWING No
DA 407



"Copyright JPR Architects Pty Ltd
Reproduction of the whole or part of this document constitutes
an infringement of copyright. The information, ideas and
concepts contained in this document are confidential and the
recipient of this document is prohibited from disclosing such
information, ideas and concepts to any person without the
prior written consent of JPR Architects Pty Ltd."

"THE TERRACES"

SCOTTISH HOSPITAL - 2 COOPER ST. PADDINGTON

PRINCIPAL ARCHITECT
jpr architects pty limited
2050 Stanley Street East Sydney NSW 2010 tel +61 2 2286 1133 fax +61 2 9386 1106 email jpr@jpr.com.au


CONSULTING ARCHITECT: URBAN DESIGN
GMU GM Urban Design + Architecture Pty Ltd

CONSULTING ARCHITECT: AGED CARE
Flower and Samlos

CONSULTING ARCHITECT: HERITAGE
CM+ Conybeare Morrison International Pty Ltd
Architects, Interiors, Planning, Urban Design, Landscape
T: 012 824 4000 F: 012 824 4077 E: info@cmplus.com.au



SCALE AT A1
1:100
DATE
07/10/2010
PROJECT No
2006067
REVISION
B
DRAWN
RM / YSF/RK
ITEM No
37850

CAUTION: Coverage which has been scanned, saved in PDF format, and/or reprinted,
without the permission of the copyright owner, is prohibited. This drawing is the property of
the copyright owner and should not be used or copied in any way without the written
consent of the copyright owner.
This design has had no input from relevant planning and services or BCA consultants and should not be construed as final.
PROJECT ADDRESS
2 COOPER ST, PADDINGTON
CLIENT
Presbyterian Aged Care PADDINGTON
DRAWING TITLE
Brown St ILU Level 8
DRAWING No
DA 408

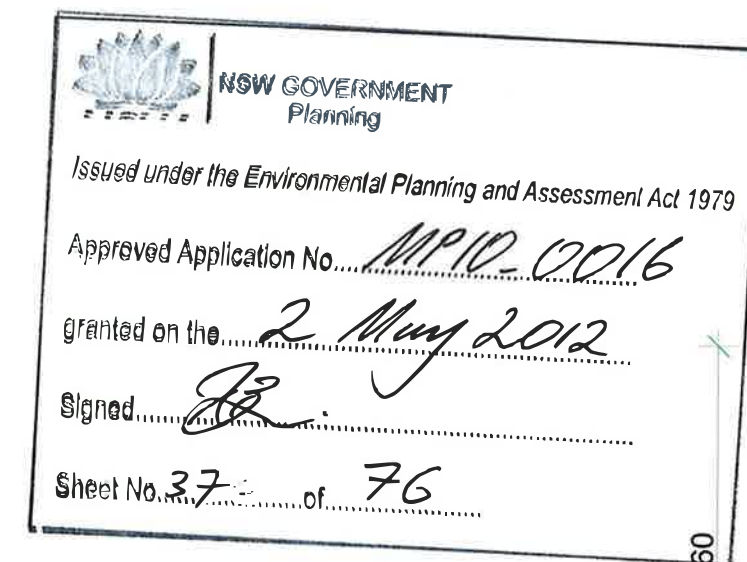

Roof Plan

DRAWING No
DA 410

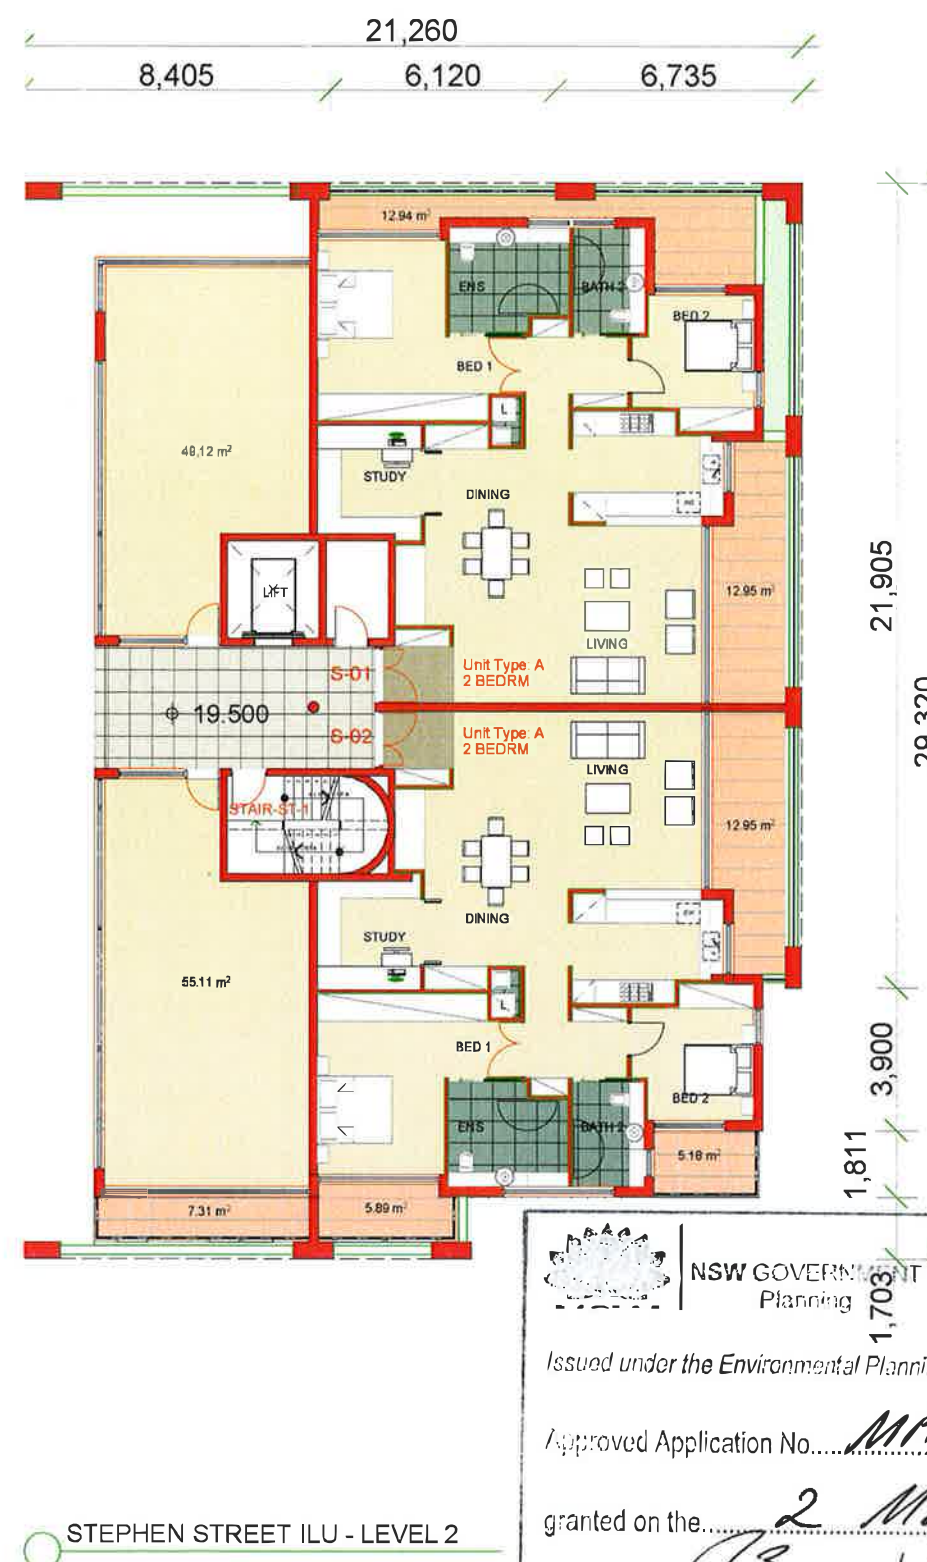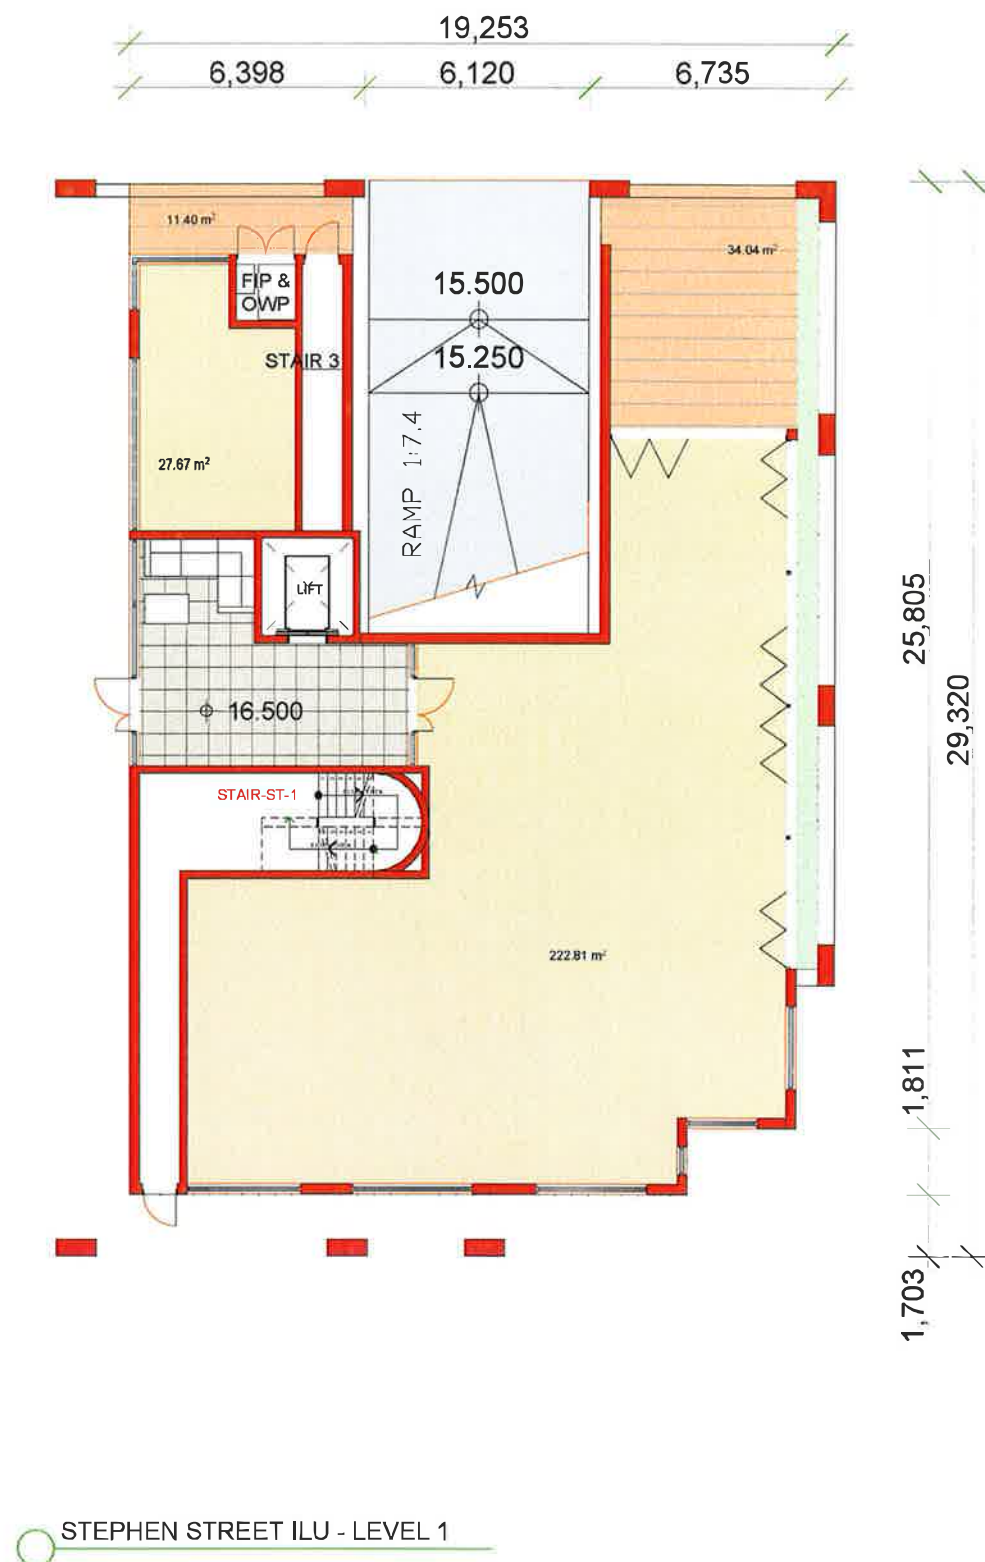

NSW GOVERNMENT
Planning

Issued under the Environmental Planning and Assessment Act 1979

Approved Application No. MP1200016

granted on the 2 May 2012

Signed [Signature]

Sheet No. 38 of 76

OPTION A - RACF LOADING FACILITY

Copyright JPR Architects Pty Ltd
Reproduction of the whole or part of this document constitutes an infringement of copyright. The information, ideas and concepts contained in this document are confidential and the recipient of this document is prohibited from disclosing such information, ideas and concepts to any person without the prior written consent of JPR Architects Pty Ltd.

"THE TERRACES"

SCOTTISH HOSPITAL - 2 COOPER ST. PADDINGTON



PRINCIPAL ARCHITECT
JPR architects pty limited
2050 Stanley Street East Sydney NSW 2011M +61 2 9265 1131 fax +61 2 9386 1105 email jpr@jpr.com.au



CONSULTING ARCHITECT URBAN DESIGN
GMU GM Urban Design + Architecture Pty Ltd



CONSULTING ARCHITECT AGED CARE
Flower and Samios



CONSULTING ARCHITECT HERITAGE
CM+ Christopher Morrison
Architects Interior Heritage Urban Design Multi-disciplinary
1 011 9240 0000 1 011 9240 0007 E cm@cmplus.com.au

SCALE AT A1
1:100
DATE
07/10/2010
PROJECT No.
2006067
REVISION
A
DRAWN
RM / YS / RK
ITEM No.
37653


PROJECT ADDRESS
2 COOPER ST. PADDINGTON
CLIENT
Presbyterian Aged Care PADDINGTON

DRAWING TITLE
Stephen St ILU Level 1 & 2

DRAWING No.
DA 412



STEPHEN STREET ILU - LEVEL 3

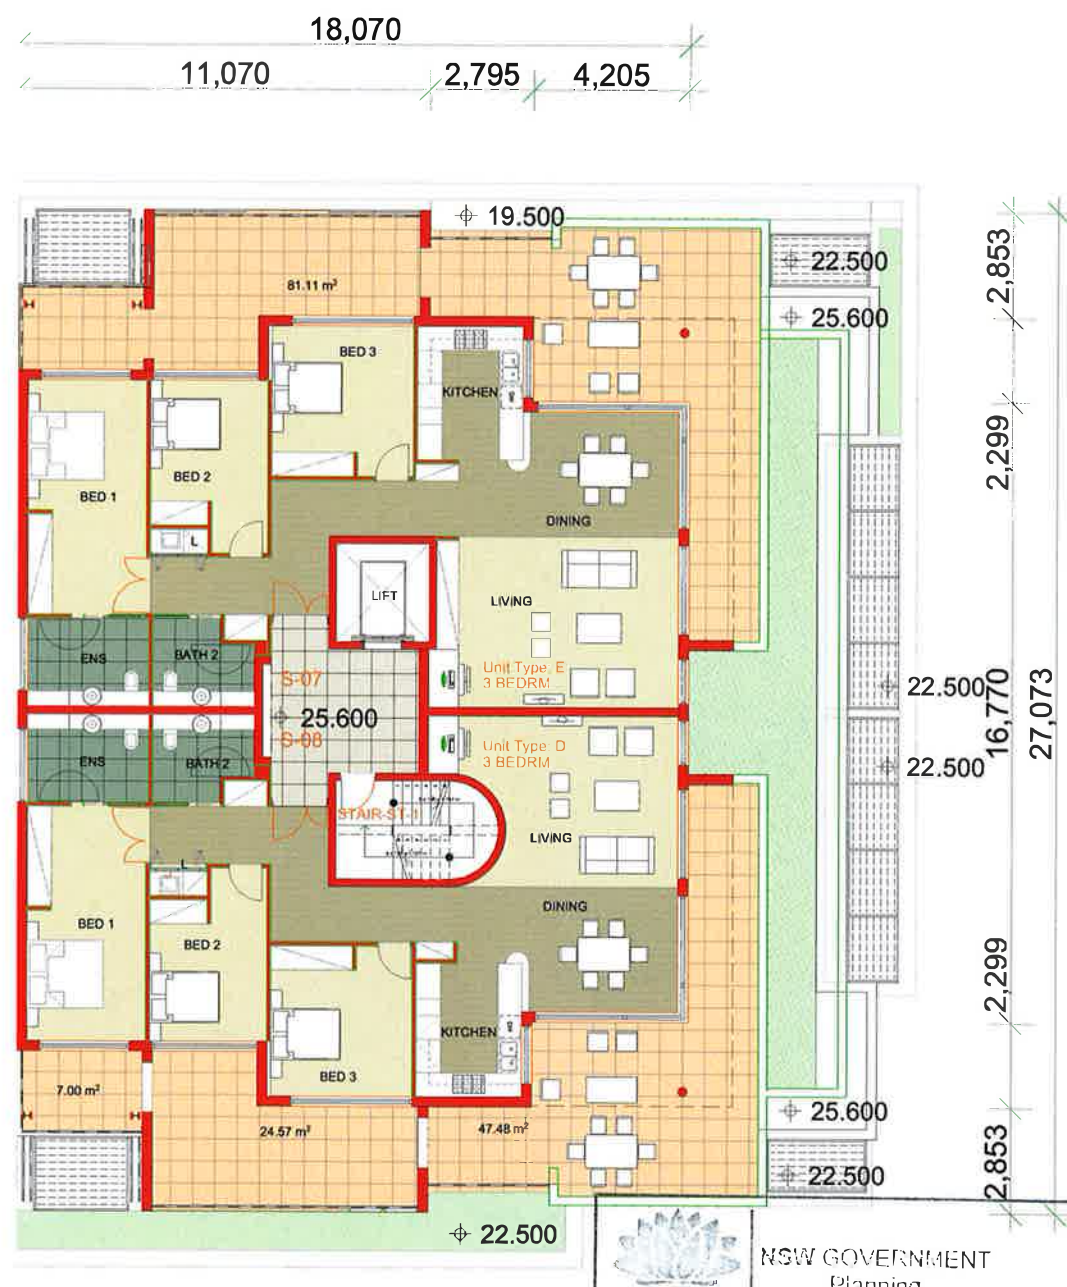

STEPHEN STREET ILU - LEVEL 4



NSW GOVERNMENT
Planning

Issued under the Environmental Planning and Assessment Act 1979

Approved Application No. MP10-0016

granted on the 2 May 2012

Signed [Signature]

Sheet No. 39 of 76

"Copyright JPR Architects Pty Ltd.
Reproduction of the whole or part of this document constitutes
an infringement of copyright. The information, ideas and
concepts contained in this document are confidential and the
recipient of this document is prohibited from disclosing such
information, ideas and concepts to any person without the
prior written consent of JPR Architects Pty Ltd."

"THE TERRACES"

SCOTTISH HOSPITAL - 2 COOPER ST. PADDINGTON



PRINCIPAL ARCHITECT

JPR architects pty limited
2030 Stanley Street East Sydney NSW 2010 Tel +61 2 9390 1133 fax +61 2 9390 1166 email jpr@jpr.com.au



CONSULTING ARCHITECT: URBAN DESIGN

GMU GM Urban Design + Architecture Pty Ltd

CONSULTING ARCHITECT: AGED CARE

Flower and Samios



CONSULTING ARCHITECT: HERITAGE

CM+ Corybears Morrison International Pty Ltd
Architects Interior Heritage Urban Design Landscape
1/41 PARRAMATTA RD E 1/12 PARRAMATTA NSW 2150
02 9610 1010

SCALE AT A1

1:100

DATE

07/10/2010

PROJECT No

2006067

REVISION

A

DRAWN

RM / YSP / RK

ITEM No

37854

PROJECT ADDRESS

2 COOPER ST, PADDINGTON

CLIENT

Presbyterian Aged Care PADDINGTON

DRAWING TITLE


Stephen St ILU Level 3 & 4

DRAWING No

DA 413



STEPHEN STREET ILU - LEVEL 5

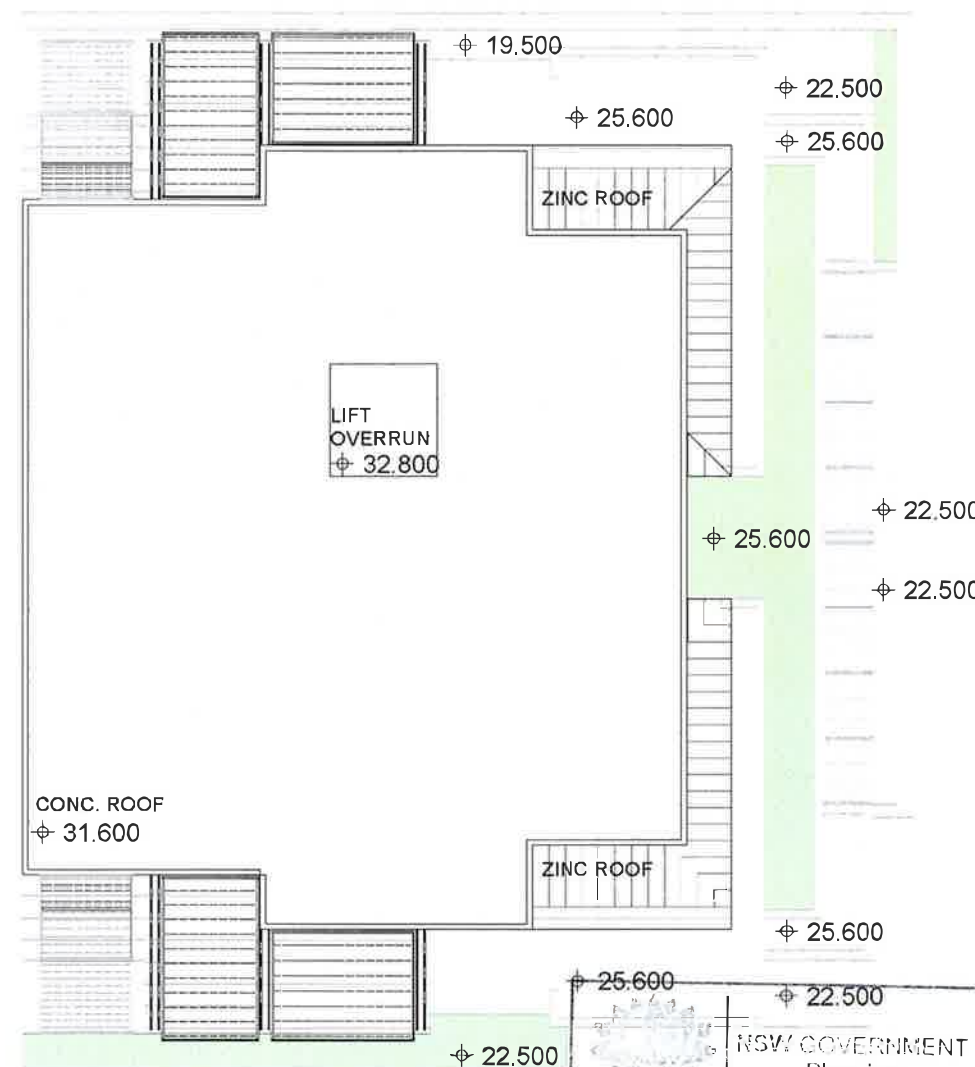

STEPHEN STREET ILU - ROOF

NSW GOVERNMENT
Planning

Issued under the Environmental Planning and Assessment Act 1979

Approved Application No. *MP10-0016*

granted on the *2 May 2012*

Signed *[Signature]*

Sheet No. *40* of *76*

"Copyright JPR Architects Pty Ltd
Reproduction of the whole or part of this document constitutes
an infringement of copyright. The information, ideas and
concepts contained in this document are confidential and the
recipient of this document is prohibited from disclosing such
information, ideas and concepts to any person without the
prior written consent of JPR Architects Pty Ltd"

"THE TERRACES"
SCOTTISH HOSPITAL - 2 COOPER ST. PADDINGTON

PRINCIPAL ARCHITECT
jpr architects pty limited
20-50 Stanley Street East Sydney NSW 2010 Tel: +61 2 9366 1122 Fax: +61 2 9366 1155 email: jpr@jpr.com.au

CONSULTING ARCHITECT URBAN DESIGN
GMU GM Urban Design + Architecture Pty Ltd

CONSULTING ARCHITECT AGED CARE
Flower and Samios

CONSULTING ARCHITECT HERITAGE
CM+ Creative Motion
Architecture, Interiors, Heritage, Urban Design, Masterplanning
11-13/222-224-226-4858-



NSW GOVERNMENT
Planning


Issued under the Environmental Planning and Assessment Act 1979

Approved Application No. MP10-0016

granted on the 2 May 2012

Signed [Signature]

Sheet No. 41 of 76

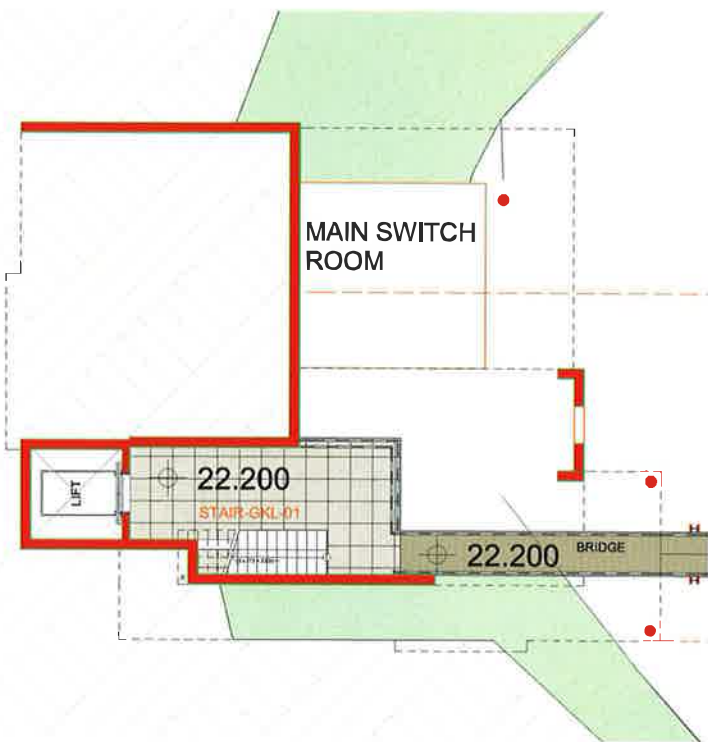

Gate Keeper's Lodge ILU - Level 3



Gate Keeper's Lodge ILU - Level 4

"Copyright JPR Architects Pty Ltd.
Reproduction of the whole or part of this document constitutes
an infringement of copyright. The information, ideas and
concepts contained in this document are confidential and the
recipient of this document is prohibited from disclosing such
information, ideas and concepts to any person without the
prior written consent of JPR Architects Pty Ltd."

"THE TERRACES"

SCOTTISH HOSPITAL - 2 COOPER ST. PADDINGTON



PRINCIPAL ARCHITECT

JPR architects pty limited
2050 Stanley Street East Sydney NSW 2010 tel +61 2 9200 1132 fax +61 2 9200 1188 email jpr@jpr.com.au



CONSULTING ARCHITECT: URBAN DESIGN

GM Urban Design + Architecture Pty Ltd



CONSULTING ARCHITECT: AGED CARE



CONSULTING ARCHITECT: HERITAGE

CM+ Conybeare Morrison Heritage Urban Design Landscape
7/11/2014 8888 7/11/2014 8887 7/11/2014 8886 7/11/2014 8885 7/11/2014 8884 7/11/2014 8883 7/11/2014 8882 7/11/2014 8881 7/11/2014 8880 7/11/2014 8879 7/11/2014 8878 7/11/2014 8877 7/11/2014 8876 7/11/2014 8875 7/11/2014 8874 7/11/2014 8873 7/11/2014 8872 7/11/2014 8871 7/11/2014 8870 7/11/2014 8869 7/11/2014 8868 7/11/2014 8867 7/11/2014 8866 7/11/2014 8865 7/11/2014 8864 7/11/2014 8863 7/11/2014 8862 7/11/2014 8861 7/11/2014 8860 7/11/2014 8859 7/11/2014 8858 7/11/2014 8857 7/11/2014 8856 7/11/2014 8855 7/11/2014 8854 7/11/2014 8853 7/11/2014 8852 7/11/2014 8851 7/11/2014 8850 7/11/2014 8849 7/11/2014 8848 7/11/2014 8847 7/11/2014 8846 7/11/2014 8845 7/11/2014 8844 7/11/2014 8843 7/11/2014 8842 7/11/2014 8841 7/11/2014 8840 7/11/2014 8839 8191 7/11/2014 8190 7/11/2014 8189 7/11/2014 8188 7/11/2014 8187 7/11/2014 8186 7/11/2014 8185 7/11/2014 8184 7/11/2014 8183 7/11/2014 8182 7/11/2014 8181 7/11/2014 8180 7/11/2014 8179 7/11/2014 8178 7/11/2014 8177 7/11/2014 8176 7/11/2014 8175 7/11/2014 8174 7/11/2014 8173 7/11/2014 8172 7/11/2014 8171 7/11/2014 8170 7/11/2014 8169 7/11/2014 8168 7/11/2014 8167 7/11/2014 8166 7/11/2014 8165 7/11/2014 8164 7/11/2014 8163 7/11/2014 8162 7/11/2014 8161 7/11/2014 8160 7/11/2014 8159 7/11/2014 8158 7/11/2014 8157 7/11/2014 8156 7/11/2014 8155 7/11/2014

NSW GOVERNMENT
Planning

Issued under the Environmental Planning and Assessment Act 1979

Approved Application No. MP 10-0016granted on the 2 May 2012Signed [Signature]Sheet No. 42 of 76

Gate Keeper's Lodge ILU - Level 5



Gate Keeper's Lodge ILU - Level 6

Copyright JPR Architects Pty Ltd.
Reproduction of the whole or part of this document constitutes an infringement of copyright. The information, ideas and concepts contained in this document are confidential and the recipient of this document is prohibited from disclosing such information, ideas and concepts to any person without the prior written consent of JPR Architects Pty Ltd.

"THE TERRACES"

SCOTTISH HOSPITAL - 2 COOPER ST. PADDINGTON



PRINCIPAL ARCHITECT

jpr architects pty limited
20/20 Stanley Street East Sydney NSW 2010 tel +61 2 9366 1133 fax +61 2 9366 1166 email jpr@jpr.com.au

CONSULTING ARCHITECT: URBAN DESIGN

GMU GM Urban Design + Architecture Pty Ltd.

CONSULTING ARCHITECT: AGED CARE



Flower and Samios

CONSULTING ARCHITECT: HERITAGE

CM+ Conybeare Morrison & Thompson Pty Ltd
Architecture Interiors Heritage Urban Design Interiors Planning
T: 61 2 8211 8800 F: 61 2 9214 8877 E: mail@cmplus.com.au

SCALE AT A1

1:100

DATE

07/10/2010

PROJECT No

2008067

PROJECT ADDRESS

2 COOPER ST. PADDINGTON

CLIENT

Presbyterian Aged Care PADDINGTON



PROJECT NORTH

CAUTION: Drawings which have been scanned, saved in PDF format, and/or registered, other than by JPR, may not be to scale and should not be relied on for any calculations.

This design has had no input from relevant planning and services or BCA consultants and should not be construed as final.

DRAWING TITLE

Gate Keeper's Lodge
Level 5 & 6
DRAWING No
DA 417

NSW GOVERNMENT
Planning

Issued under the Environmental Planning and Assessment Act 1979

Approved Application No. MP10-0016


granted on the 2 May 2012

Signed [Signature]

Sheet No. 43 of 76



Gate Keeper's Lodge ILU - Level 7

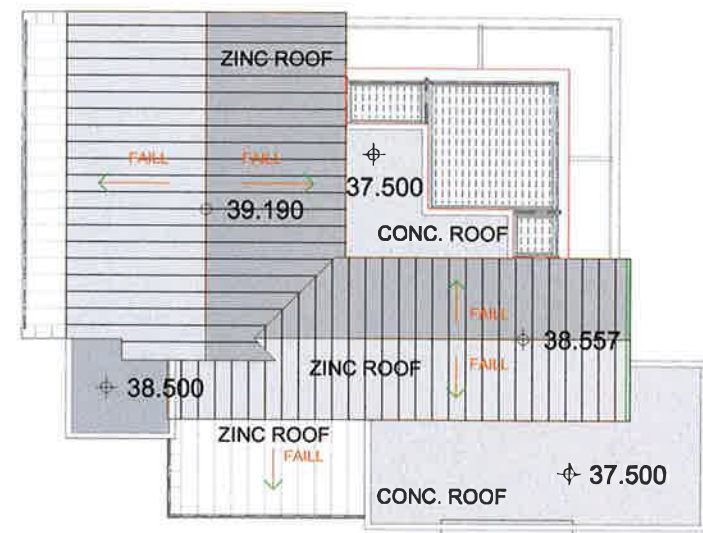

Gate Keeper's Lodge ILU - Roof Plan

"Copyright JPR Architects Pty Ltd
Reproduction of the whole or part of this document constitutes
an infringement of copyright. The information, ideas and
concepts contained in this document are confidential and the
recipient of this document is prohibited from disclosing such
information, ideas and concepts to any person without the
prior written consent of JPR Architects Pty Ltd."

"THE TERRACES"
SCOTTISH HOSPITAL - 2 COOPER ST. PADDINGTON



PRINCIPAL ARCHITECT
jpr architects pty limited
2050 Stanley Street East Sydney NSW 2010 tel +61 2 9389 1133 fax +61 2 9389 1195 email info@jpr.com.au



CONSULTING ARCHITECT: URBAN DESIGN
GM Urban Design + Architecture Pty Ltd



CONSULTING ARCHITECT: AGED CARE
Flower and Samlos



CONSULTING ARCHITECT: HERITAGE
Conybeare Morrison International Pty Ltd
Architects - Heritage - Urban Design - Masterplanning
1111 2000 8888 1111 2000 8888 1111 2000 8888 1111 2000 8888
© CM+ 2010

SCALE AT A1
1:100

DATE
07/10/2010

PROJECT No
2006067

REVISION
A

DRAWN
RM / YS/ RK

ITEM No
37658

CAUTION: Drawings which have been scanned, saved in PDF format, and/or reprinted,
other than by JPR, may not be to scale and should not be scaled or relied on for area
calculations


This design has had no input from relevant planning and services or BCA consultants and should not be construed as final

PROJECT ADDRESS
2 COOPER ST, PADDINGTON

CLIENT
Presbyterian Aged Care PADDINGTON



DRAWING TITLE
**Gate Keeper's Lodge
Level 7 & Roof Plan**
DRAWING No
DA 418

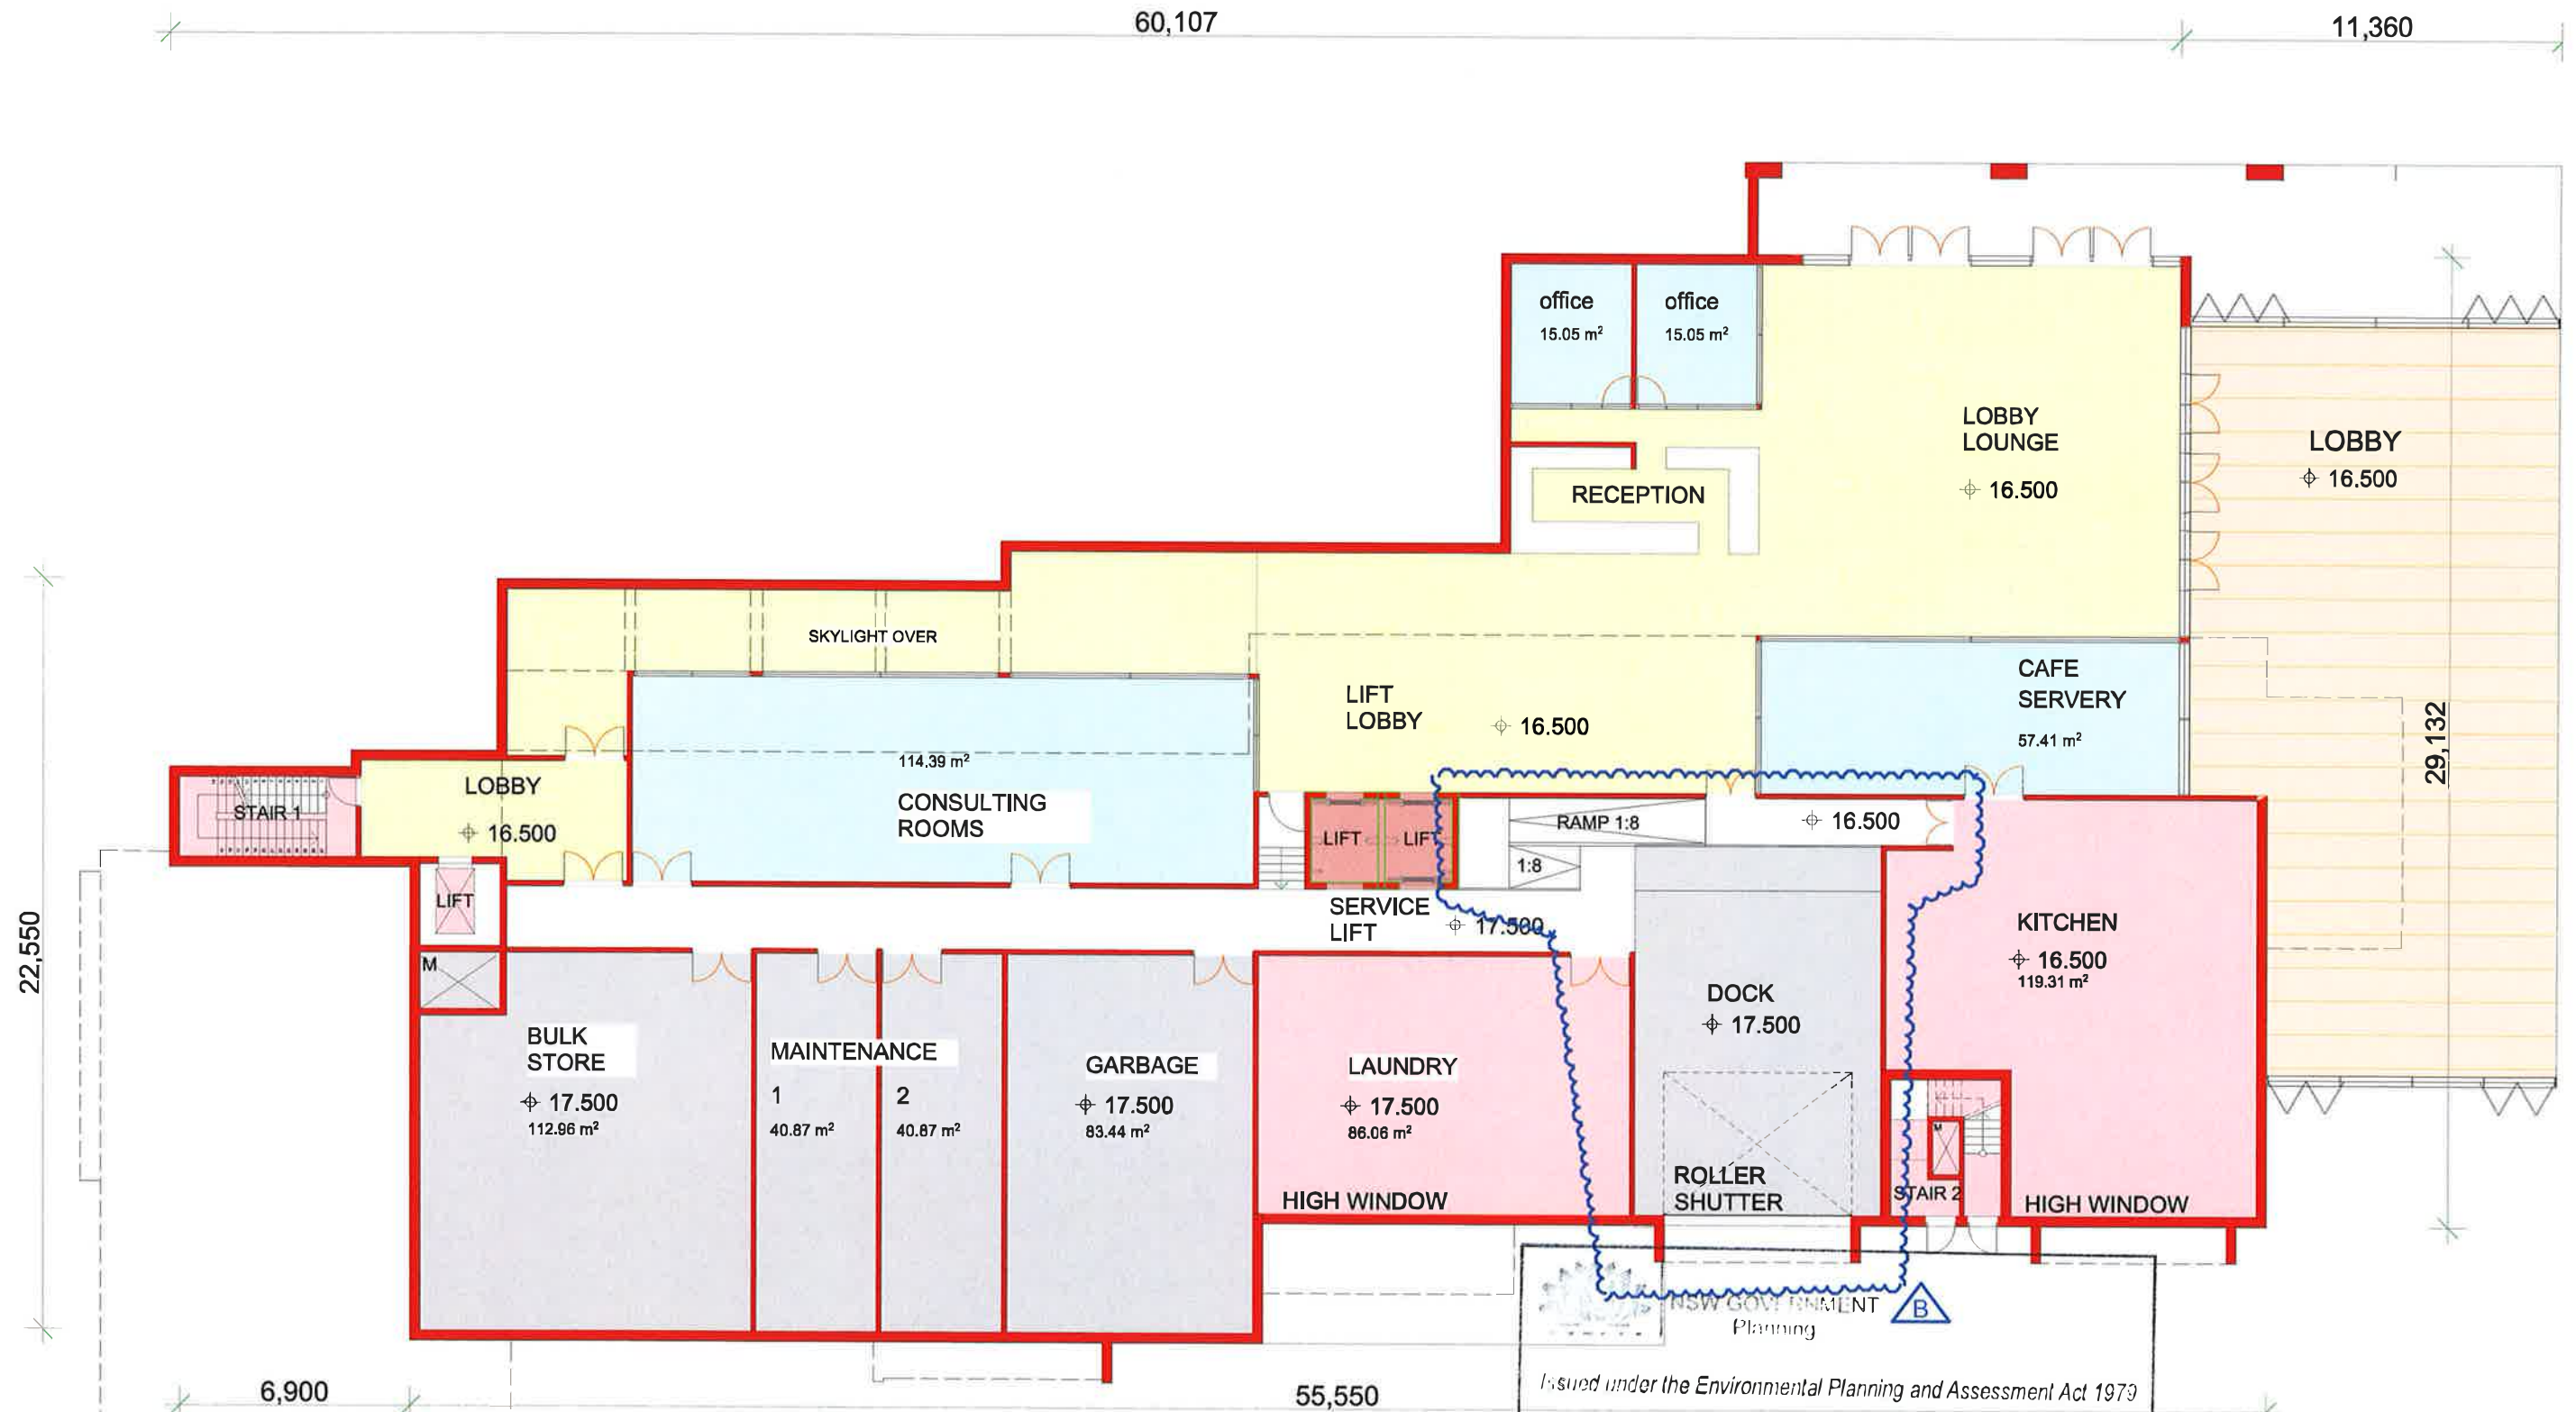

RACF Building - Level 1

OPTION A - RACF LOADING FACILITY

*Copyright JPR Architects Pty Ltd.
Reproduction of the whole or part of this document constitutes an infringement of copyright. The information, ideas and concepts contained in this document are confidential and the recipient of this document is prohibited from disclosing such information, ideas and concepts to any person without the prior written consent of JPR Architects Pty Ltd.*

"THE TERRACES"

SCOTTISH HOSPITAL - 2 COOPER ST. PADDINGTON




PRINCIPAL ARCHITECT
JPR architects pty limited
2050 Stanley Street East Sydney NSW 2010 Tel +61 2 9396 1133 Fax +61 2 9396 1100 email jpr@jpr.com.au



CONSULTING ARCHITECT: URBAN DESIGN
GM Urban Design + Architecture Pty Ltd



CONSULTING ARCHITECT: AGED CARE
Flower and Samlos

 

CONSULTING ARCHITECT: HERITAGE
CM+ Conybeare Morrison International Pty Ltd
Architecture, Interiors, Heritage, Urban Design, Landscape
E: 01 2 924 4888 F: 01 2 924 4877 E: m@cmplus.com.au

SCALE AT A1
1:100

DATE
07/10/2010
PROJECT No
2006067

PROJECT ADDRESS
2 COOPER ST, PADDINGTON
CLIENT
Presbyterian Aged Care PADDINGTON

DRAWING TITLE
RACF Building - Level 1

DRAWING No
DA 420

Issued under the Environmental Planning and Assessment Act 1979

Approved Application No. *MP10-0016*

granted on the ... *2 May 2012*

Signed ... *[Signature]*

Sheet No. *44* Rev B *06/06/2011* Loading dock amended to accommodate 10m rigid truck

CAUTION: Drawings which have been scanned, saved in PDF format, and/or printed, may not be to scale and should not be scaled or relied upon for areas.

This drawing has had no input from relevant planning and services or BCA consultants and should not be construed as final.



RACF Building - Level 3

*Copyright JPR Architects Pty Ltd.
Reproduction of the whole or part of this document constitutes an infringement of copyright. The information, ideas and concepts contained in this document are confidential and the recipient of this document is prohibited from disclosing such information, ideas and concepts to any person without the prior written consent of JPR Architects Pty Ltd.*

"THE TERRACES"

SCOTTISH HOSPITAL - 2 COOPER ST. PADDINGTON

PRINCIPAL ARCHITECT
jpr architects pty limited
2050 Stanley Street East, Sydney NSW 2010 Tel +61 2 9390 1133 fax +61 2 9390 1100 email jpr@jpra.com.au

CONSULTING ARCHITECT: URBAN DESIGN
GMU GM Urban Design + Architecture Pty Ltd

CONSULTING ARCHITECT: AGED CARE
Flower and Samios

CONSULTING ARCHITECT: HERITAGE
CM+ Conybeare Morrison International Pty Ltd
Architecture, Interiors, Heritage, Urban Design, Landscape Planning
T: 61 2 8214 8888 F: 61 2 8214 8877 E: mail@cmplus.com.au

SCALE AT A1
1:100
DATE
07/10/2010
PROJECT No
2006067
REVISION
A
DRAWN
RM / YSW / RK
ITEM No
38103

PROJECT ADDRESS
2 COOPER ST, PADDINGTON
CLIENT
Presbyterian Aged Care PADDINGTON

DRAWING TITLE
RACF Building - Level 3
DRAWING No
DA 421



NSW GOVERNMENT
Planning

Issued under the Environmental Planning and Assessment Act 1979


Approved Application No. MP10-0016

granted on the 2 May 2012

Signed [Signature]

Sheet No. 45 of 76

LEVEL 3

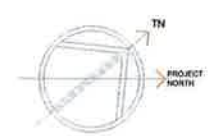

CAUTION: Drawings which have been scanned, saved in PDF format, and/or registered, may contain errors and should not be scaled or relied on for area calculations.

This design has had no input from relevant planning and services or BCA consultants and should not be construed as final.

0 1 2 3 4 5m

600

68,550

947

2,550

17,403

500

21.500

STAIR 1

24.700

UTILITY

1 BED SUITE

1 BED SUITE

2 BED SUITE

DINING

64.82 m²

SERVERY

DIRTY UTILITY

STORE

2 BED SUITE

2 BED SUITE

2 BED SUITE

2 BED SUITE

LOUNGE

64.67 m²

STORE

STORE

LOUNGE

53.18 m²

WC

STORE

24.700

31 Beds (High Care)

NURSE STATION

STAIR 2

WC

STORE

1 BED SUITE

2 BED SUITE

1 BED SUITE

2 BED SUITE



NSW GOVERNMENT
Planning

Issued under the Environmental Planning and Assessment Act 1979


Approved Application No. *MP10-0016*

granted on the *2 May 2012*

Signed *[Signature]*

Sheet No. *46* of *76*

LEVEL 4

 

0 1 2 3 4 5m

This design has had no input from relevant planning and services or BCA consultants and should not be construed as final

RACF Building - Level 4

"Copyright JPR Architects Pty Ltd.
Reproduction of the whole or part of this document constitutes
an infringement of copyright. The information, ideas and
concepts contained in this document are confidential and the
recipient of this document is prohibited from disclosing such
information, ideas and concepts to any person without the
prior written consent of JPR Architects Pty Ltd."

"THE TERRACES"

SCOTTISH HOSPITAL - 2 COOPER ST. PADDINGTON



PRINCIPAL ARCHITECT

jpr architects pty limited
2050 Stanley Street East Sydney NSW 2015 tel +61 2 9560 1133 fax +61 2 9560 1166 email jpr@jpr.com.au



CONSULTING ARCHITECT: URBAN DESIGN

GMU GM Urban Design + Architecture Pty Ltd

CONSULTING ARCHITECT: AGED CARE



CONSULTING ARCHITECT: HERITAGE

Conybeare Morrison International Pty Ltd
Architects Planners Heritage Urban Design Visualisation
T: 61 2 9244 8888 F: 61 2 9244 8877 E: mail@cmplus.com.au
© CM+ 2010

SCALE AT 1

1:100

DATE

07/10/2010

PROJECT No

2006067

REVISION

A

DRAWN

RM / YBF / RK

ITEM No

38104

PROJECT ADDRESS

2 COOPER ST, PADDINGTON

CLIENT

Presbyterian Aged Care PADDINGTON

RACF Building - Level 4

DRAWING No

DA 422

600

64,790

3,497

17,403

500

21.500

27.900

27.900

21.500

2,450

10,275

4,800

2,625



NSW GOVERNMENT
Planning

Issued under the Environmental Planning and Assessment Act 1979

Approved Application No. MP10-0016

granted on the 2 May 2012

Signed [Signature]

Sheet No. 47 of 76

LEVEL 5

RACF Building - Level 5

*Copyright JPR Architects Pty Ltd.
Reproduction of the whole or part of this document constitutes
an infringement of copyright. The information, ideas and
concepts contained in this document are confidential and the
recipient of this document is prohibited from disclosing such
information, ideas and concepts to any person without the
prior written consent of JPR Architects Pty Ltd.*

"THE TERRACES"

SCOTTISH HOSPITAL - 2 COOPER ST. PADDINGTON



PRINCIPAL ARCHITECT
JPR architects pty limited
2050 Stanley Street East Sydney NSW 2010 tel +61 2 9386 1133 fax +61 2 9386 1106 email jpr@jpr.com.au



CONSULTING ARCHITECT: URBAN DESIGN
GM Urban Design + Architecture Pty Ltd



CONSULTING ARCHITECT: AGED CARE
Flower and Samios



CONSULTING ARCHITECT: HERITAGE
CM+ Conybeare Morrison International Pty Ltd
Architects Interiors Heritage Urban Design Underwriting
T: 61 2 8244 8888 F: 61 2 8244 8877 E: mail@cmplus.com.au

SCALE AT A1
1:100

DATE
07/10/2010

PROJECT No
2006067

PROJECT ADDRESS
2 COOPER ST. PADDINGTON

CLIENT
Presbyterian Aged Care PADDINGTON


DRAWING TITLE
RACF Building - Level 5

DRAWING No
DA 423

Rev B 06/06/2011 RACF levels 5 & 6 north east corner amended to reduce bulk & articulate elevation

CAUTION: Drawings which have been scanned, saved to PDF format, and/or registered
other than by JPRVA, may not be to scale and should not be used or relied on for any
calculations

This design has had no input from relevant planning and services or BCA consultants and should not be construed as final

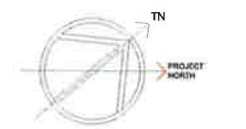



RACF Building - Level 6

*Copyright JPR Architects Pty Ltd.
Reproduction of the whole or part of this documents constitutes
an infringement of copyright. The information, ideas and
concepts contained in this document are confidential and the
recipient of this document is prohibited from disclosing such
information, ideas and concepts to any person without the
prior written consent of JPR Architects Pty Ltd. *

"THE TERRACES"

SCOTTISH HOSPITAL - 2 COOPER ST. PADDINGTON

PRINCIPAL ARCHITECT

Jpr architects pty limited
30/30 Shireland Road East Rydalmere NSW 2114 Tel: 02 9639 1122 Fax: 02 9639 1128 Email: info@jprarchitects.com.au



CONSULTING ARCHITECT: URBAN DESIGN

GM Urban Design + Architecture Pty Ltd

CONSULTING ARCHITECT: AGED CARE

 Flower and Samios

CM⁺ Conybear Morrison International Pty Ltd
Architecture Interiors Heritage Urban Design Masterplanning
T. 61 2 624 8848 F. 61 2 624 8877 E. mail@conplus.com.au

SCALE AT A1	DATE	PROJECT No
1:100	07/10/2010	2006067
REVISION	DRAWN	ITEM No
B	RM / YS/ RK	38106

PROJECT ADDRESS
2 COOPER ST. PADDINGTON

CLIENT
Presbyterian Aged Care PADDINGTON

DRAWING TITLE
RACF Building - Level 6

DRAWING No.
DA 425

Rev B 06/06/2011 2. One bed suite transferred to South west corner

CAUTION: Drawings which have been scanned, saved in PDF format and/or reprinted, other than by JFRA, may not be to scale and should not be scaled or relied on for final calculations.

This design has had no input from relevant planning and services or BCA consultants and should not be construed as final.