


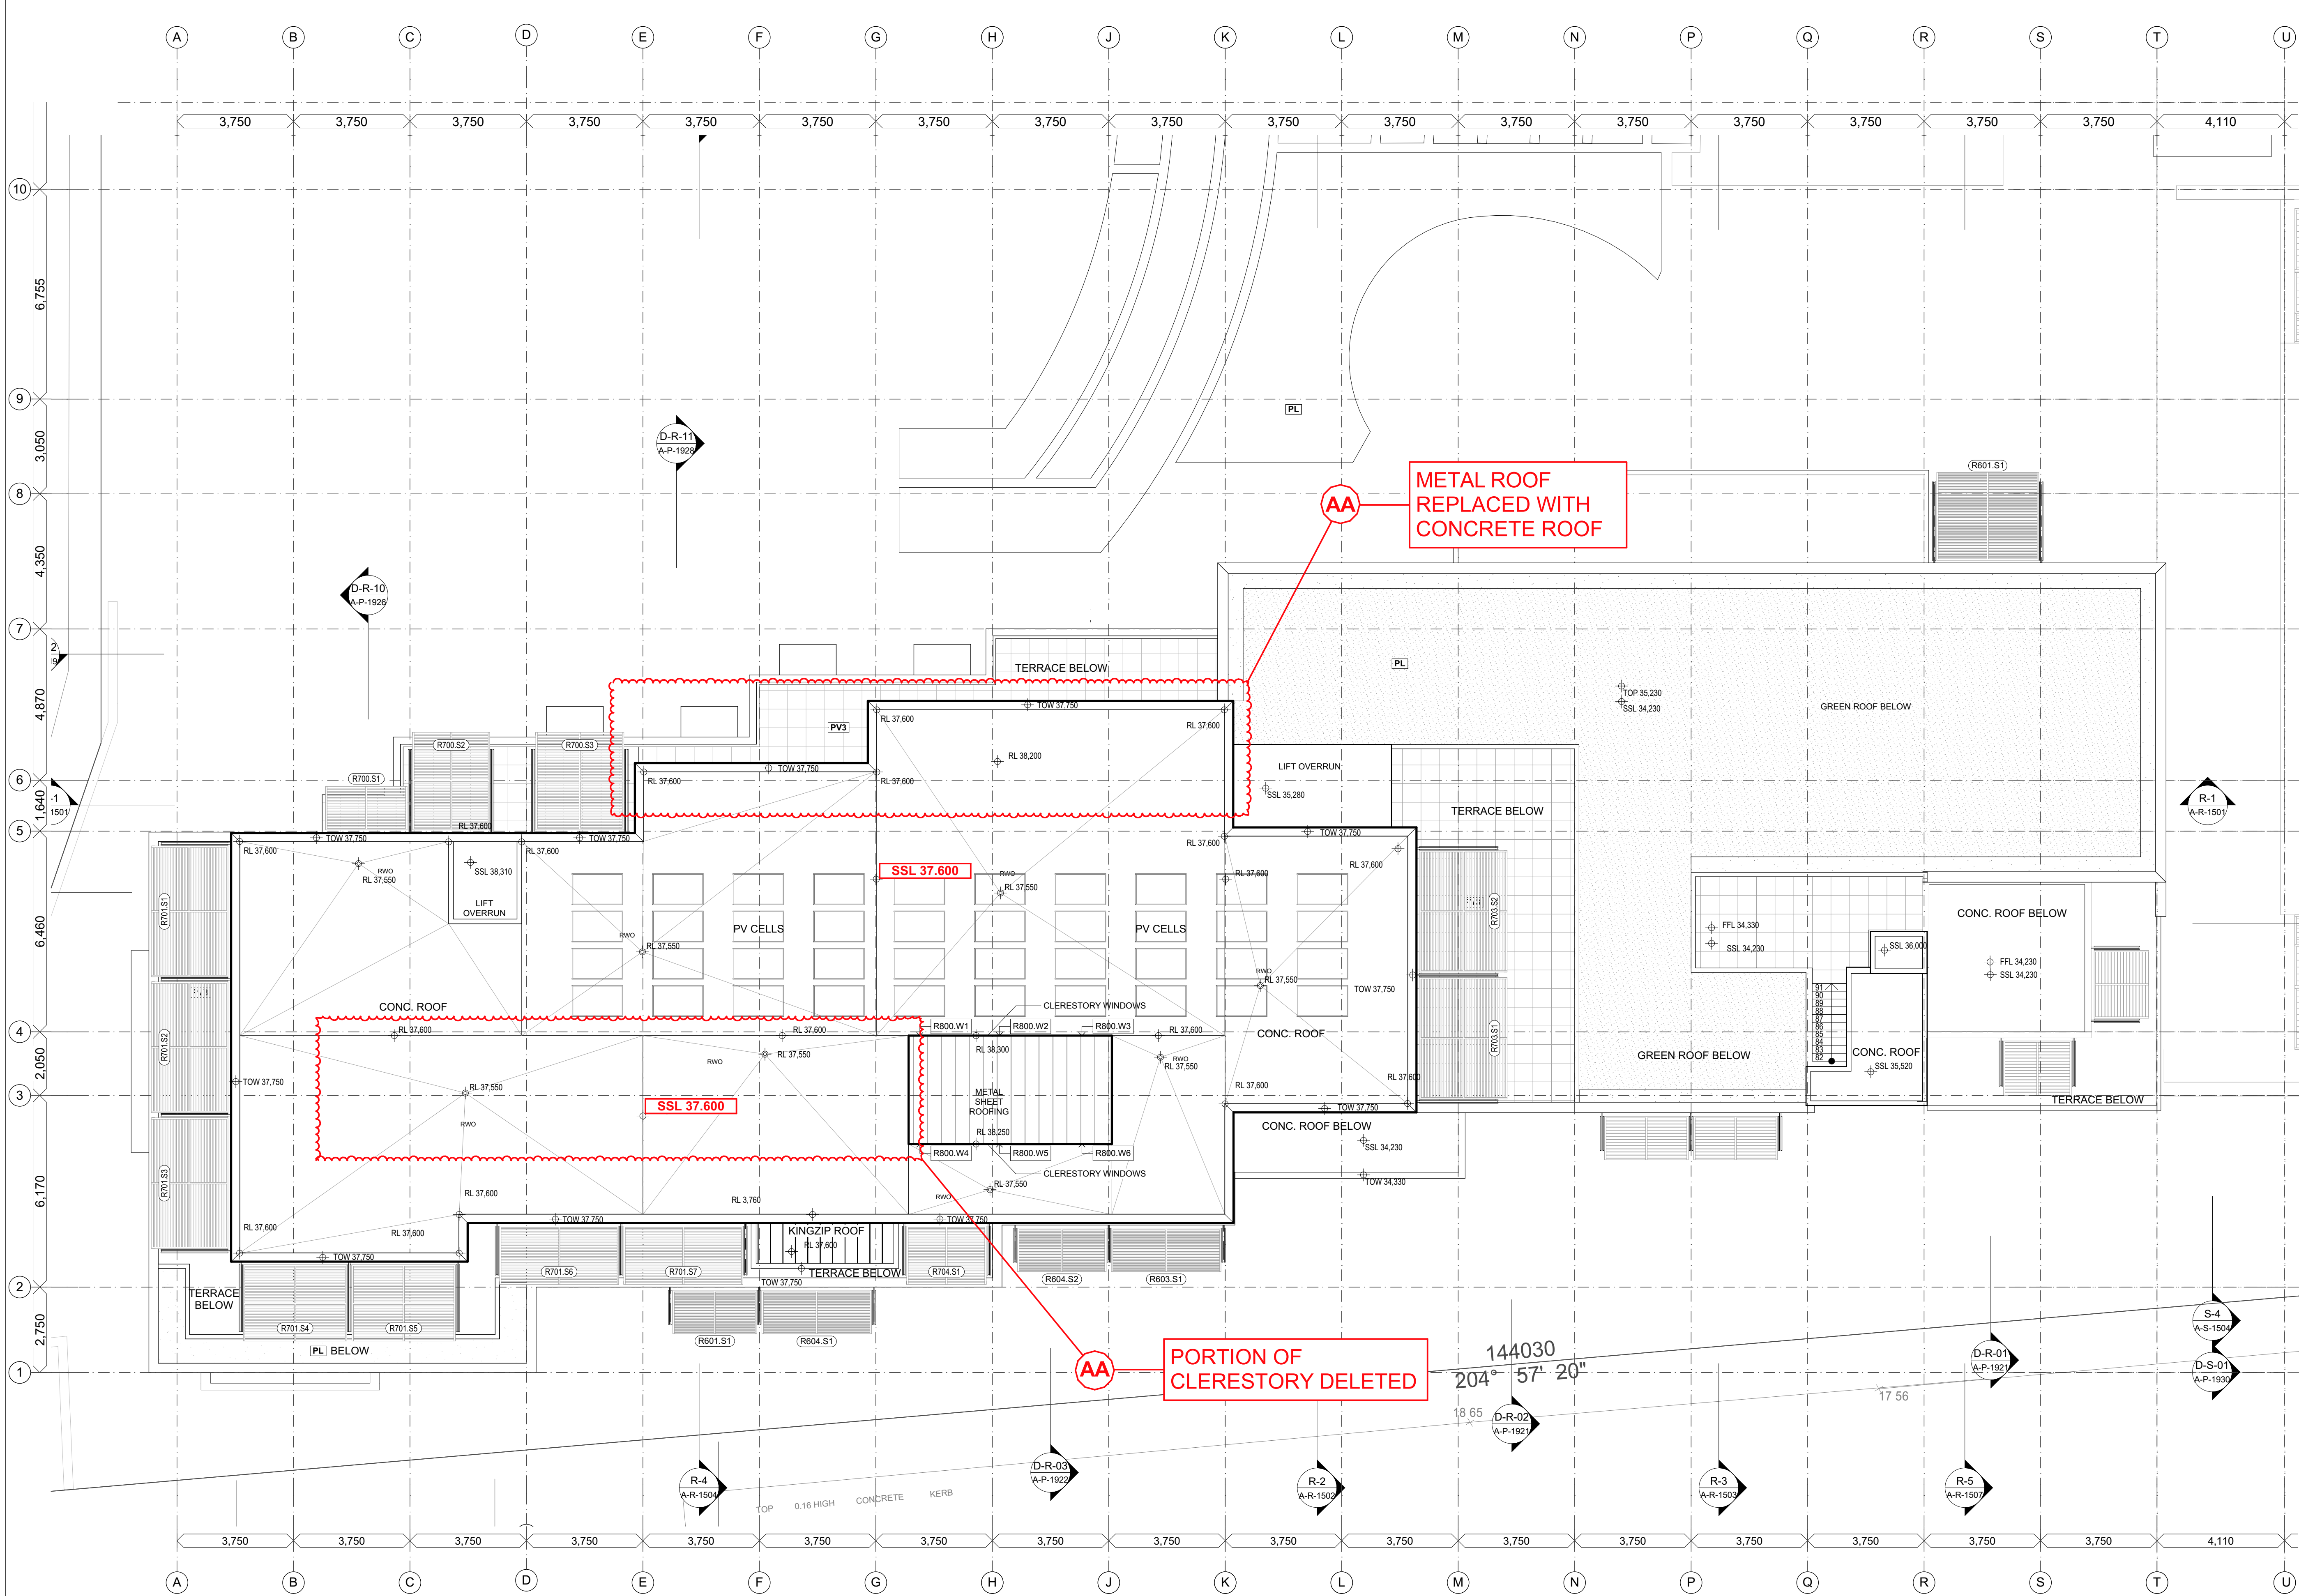

8 Level 8 Roof Plan
Scale 1:100
0 1 2 3 4

S75 W APPLICATION

REVISIONS:
AA 16/06/16 S75 W APPLICATION
RACF - METAL ROOF REPLACED
RACF - PART OF CLERESTORY DELETED

CONTRACTOR TO VERIFY ALL DIMENSIONS ON SITE PRIOR TO COMMENCING WORK. JPR IS TO BE NOTIFIED OF ANY DISCREPANCIES IN THE DIMENSION AND SETTING OUT OF THE WORK. COPYRIGHT OF DESIGNS SHOWN HEREON IS RETAINED BY JPR. AUTHORITY IS REQUIRED FOR ANY REPRODUCTION.

Presbyterian Aged Care

Brookfield MULTIPLEX

BM

CLIENT:
Brookfield Multiplex Pty Ltd
Level 22, 135 King St
Sydney, NSW 2000

DOCUMENT REVIEW - BROOKFIELD MULTIPLEX
A - Acceptable for Construction
B - Acceptable for Construction subject to comments. Correct & Resubmit
C - Unacceptable for Construction. Correct & Resubmit for Review
D - Drawing on Hold

ReviewedDate
These documents have been reviewed for conformity with design intent. Acceptance does not mean approval of dimensions, sizes or weights nor does it relieve the subcontractor and/or the Consultant from responsibility for errors, omissions or compliance with the obligations and/or requirements of the Contract and/or Subcontract.

CONSULTANTS
ARCHITECTS:
JPR Architects Pty Ltd
CONTACT:
Mr Brad Sharpe
50 Stanley Street
East Sydney NSW 2010
RAC ARCHITECT:
Calder Flower Architects
CONTACT:
Mrs Lara Calder
Level 2, 140 Myrtle Street
Chippendale NSW 2008
HERITAGE ARCHITECT:
Corybair Morrison
CONTACT:
Mrs Audrey Thomas
Level 1, 52-58 William St
East Sydney NSW 2011
INTERIOR DESIGN:
Gilmore interior design
CONTACT:
Mrs Lisa Agostino
Unit 9, 37 Nicholson Street
East Balmain NSW 2041
STRUCTURAL ENGINEER:
TaylorThomsonWhitting
CONTACT:
Mr Scott Nixon
48 Chandos Street
St Leonards NSW 2065
HYDRAULIC & MECHANICAL ENGINEER:
EMF Griffiths
CONTACT:
Clayton Duckworth
Level 4, 204 Clarence St
Sydney NSW 2000

JPR
ABN 52 255 001 003
www.jpra.com.au

CALDER FLOWER
ARCHITECTS

CM+

GILMORE
interior design

TWM

emf griffiths

KEY PLAN

PROJECT:
The Terraces
Seniors Living and Residential Aged Care Facility
74 Brown Street Paddington NSW 2021

DRAWING TITLE:
LEVEL 08- ROOF PLAN - RACF

DOCUMENT CONTROL STATUS:
PRELIMINARY

PROJECT NO:
2014063

DRAWN BY:
JPR

PROJECT NORTH
SCALE: 1:100@A1

DRAWING NO:
A-X-R-1110

REV:
AA

PLOTTED: 17/06/2018