


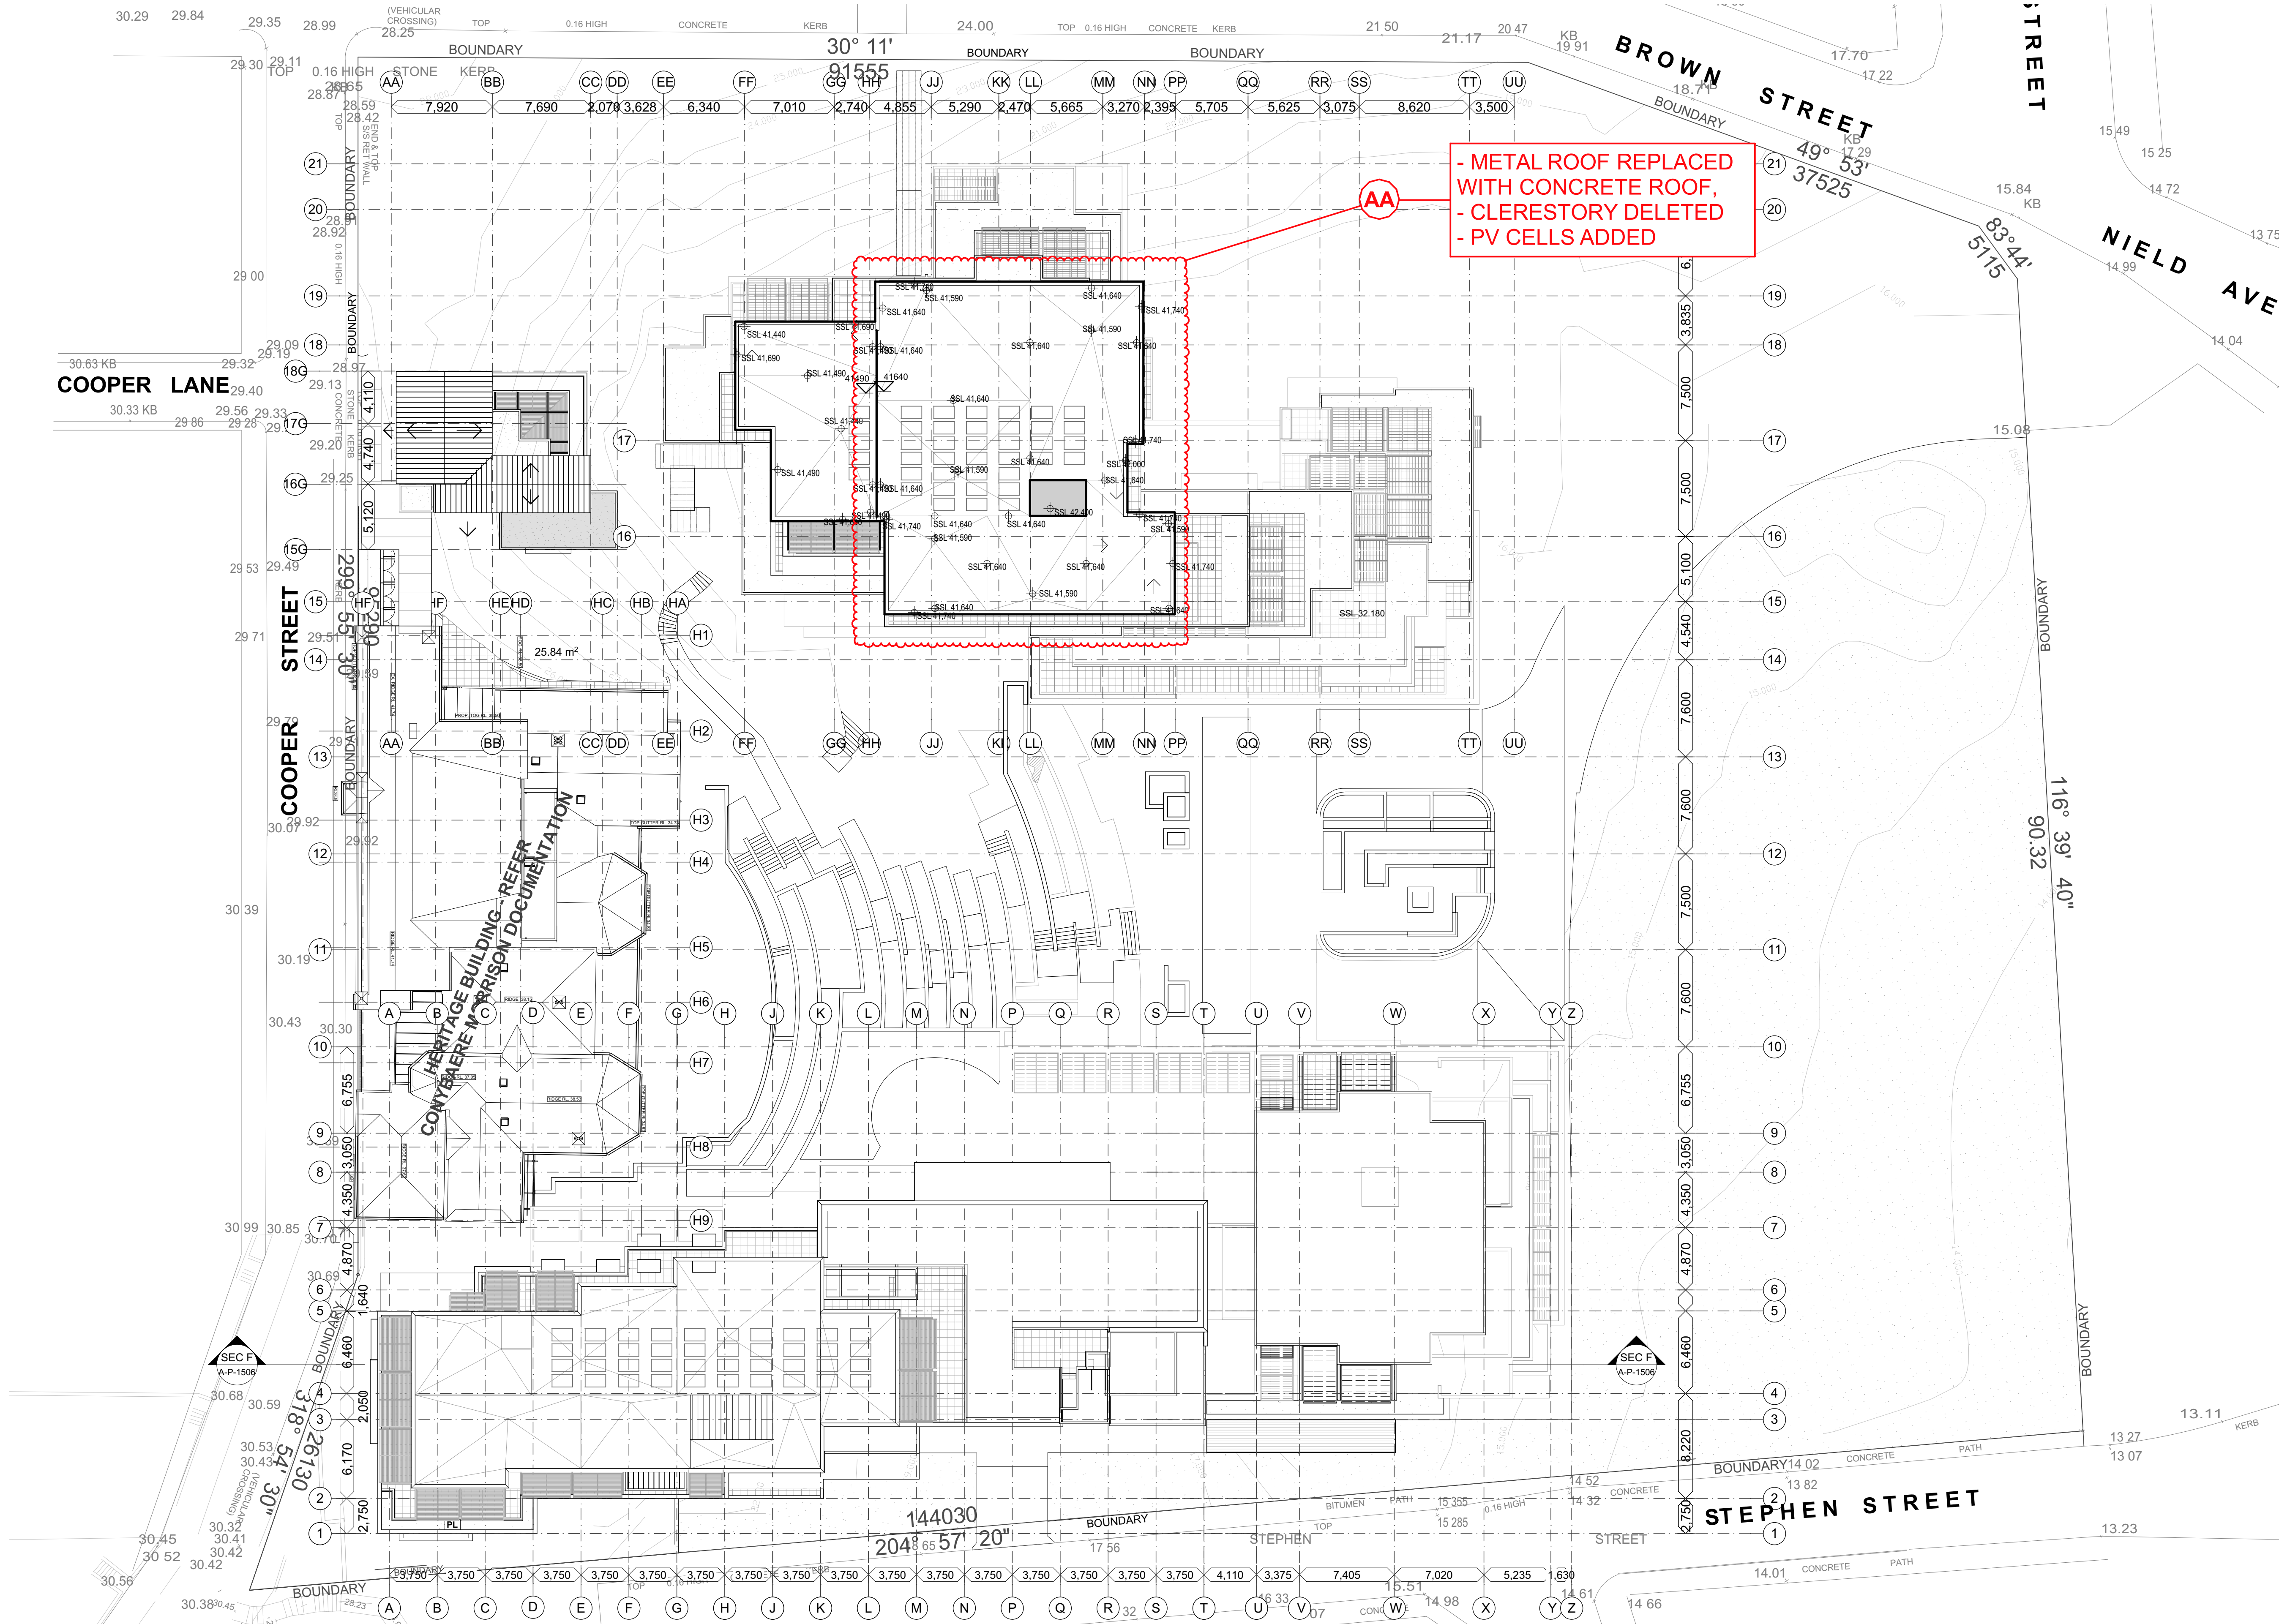

1 Level 9 Roof Plan
Scale 1:250

S75 W APPLICATION

REVISIONS

AA	16/06/16	S75 W APPLICATION
		BROWN ST - METAL ROOF REPLACED
		BROWN ST - CLERESTORY DELETED
		BROWN ST - PV CELLS ADDED

CONTRACTOR TO VERIFY ALL DIMENSIONS ON SITE PRIOR TO COMMENCING WORK. JPR IS TO BE NOTIFIED OF ANY DISCREPANCIES IN THE DIMENSION AND SETTING OUT OF THE WORK. COPYRIGHT OF DESIGNS SHOWN HEREON IS RETAINED BY JPR. AUTHORITY IS REQUIRED FOR ANY REPRODUCTION.

Presbyterian Aged Care

Brookfield MULTIPLEX

CLIENT:
Brookfield Multiplex Pty Ltd
Level 22, 135 King St
Sydney, NSW 2000

DOCUMENT REVIEW - BROOKFIELD MULTIPLEX

☒	A - Acceptable for Construction
☒	B - Acceptable for Construction subject to comments. Correct & Resubmit
☒	C - Unacceptable for Construction. Correct & Resubmit for Review
☒	D - Drawing on Hold

Reviewed Date

These documents have been reviewed for conformity with design intent. Acceptance does not mean approval of dimensions, sizes or weights nor does it relieve the subcontractor and/or the Consultant from responsibility for errors, omissions or compliance with the obligations and/or requirements of the Contract and/or Subcontract.

CONSULTANTS

ARCHITECTS:
JPR Architects Pty Ltd
CONTACT:
Mr Brad Sharpe
50 Stanley Street
East Sydney NSW 2010

ABN 52 255 001 003
www.jpra.com.au

RAC ARCHITECT:
Calder Flower Architects
CONTACT:
Mrs Lara Calder
Level 2, 140 Myrtle Street
Chippendale NSW 2008

HERITAGE ARCHITECT:
Corybears Morrison
CONTACT:
Mrs Audrey Thomas
Level 1, 52-58 William St
East Sydney NSW 2011

INTERIOR DESIGN:
Gilmore interior design
CONTACT:
Mrs Lisa Agostino
Unit 9, 37 Nicholson Street
East Balmain NSW 2041

STRUCTURAL ENGINEER
TaylorThomsonWhitting
CONTACT:
Mr Scott Nixon
48 Chandos Street
St Leonards NSW 2065

HYDRAULIC & MECHANICAL ENGINEER:
EMF Griffiths
CONTACT:
Clayton Duckworth
Level 4, 204 Clarence St
Sydney NSW 2000

KEY PLAN

PROJECT:
The Terraces
Seniors Living and Residential Aged Care Facility
74 Brown Street Paddington NSW 2021

DRAWING TITLE:
LEVEL 09 ROOF PLAN

DOCUMENT CONTROL STATUS:
PRELIMINARY

PROJECT NO:
2014063

DRAWN BY:
JPR

PROJECT NORTH

SCALE: 1:250@A1

DRAWING NO:
A-X-P-1109

REV:
AA

PLOTTED: 17/06/2016