


West Elevation- Brown Street Scale1:250

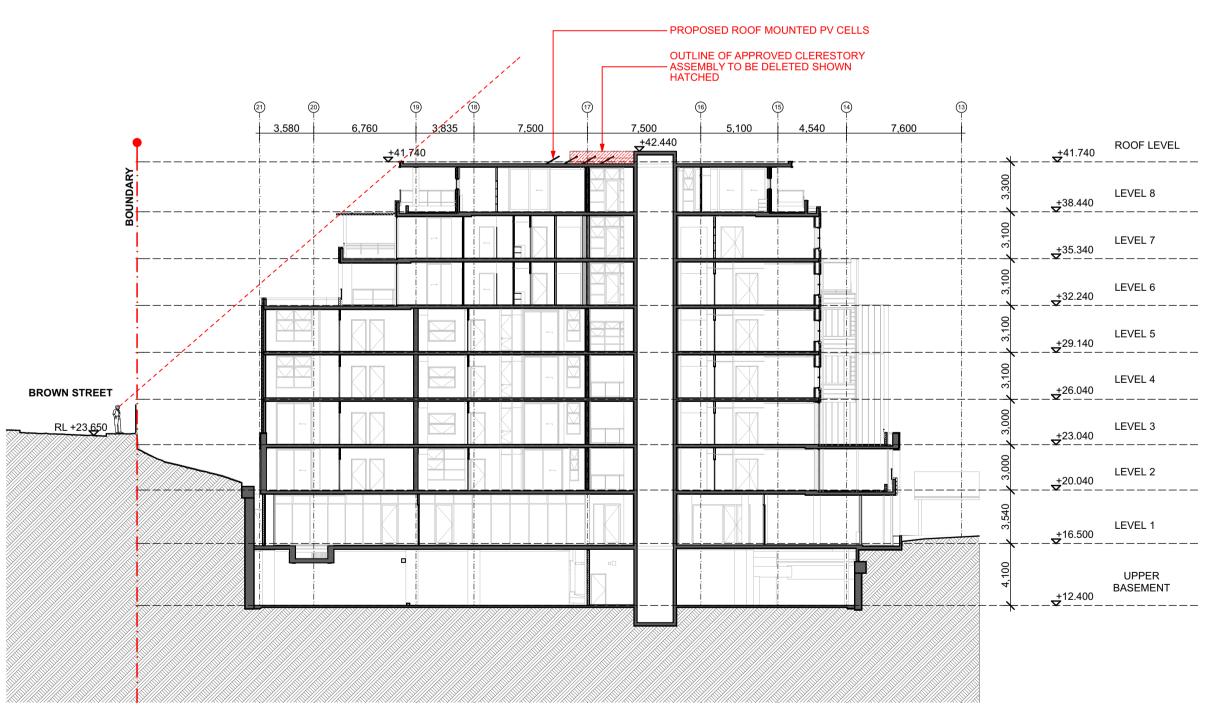

East to West Sec 01- Brown Street Scale1:250

REVISIONS AA 16/06/16 S75 W APPLICATION

EAST TO WEST SECTION ACROSS

BROWN STREET ADDED CONTRACTOR TO VERIFY ALL DIMENSIONS ON SITE PRIOR TO COMMENCING WORK. JPR IS TO BE NOTIFIED OF ANY DISCREPANCIES IN THE DIMENSION AND SETTING OUT OF THE WORK. COPYRIGHT OF DESIGNS SHOWN HEREON IS RETAINED BY JPR. AUTHORITY IS REQUIRED FOR ANY REPRODUCTION. Presbyterian Aged Care Brookfield BM MULTIPLEX CLIENT: Brookfield Multiplex Pty Ltd Level 22, 135 King St Sydney, NSW 2000 DOCUMENT REVIEW - BROOKFIELD MULTIPLEX □ A - Acceptable for Construction
□ B - Acceptable for Construction subject to comments. Correct & Resubmit C - Unacceptable for Construction. Correct & Resubmit for Review
 D - Drawing on Hold Acceptance does not mean approval of dimensions, sizes or weights nor does it relieve the subcontractor and/or the Consultant from responsibility for errors, omissions or compliance with the obligations and/or requirements of the Contract and/or Subcontract. CONSULTANTS ARCHITECTS: JPR Architects Pty Ltd CONTACT: Mr Brad Sharpe
50 Stanley Street
East Sydney NSW 2010 RAC ARCHITECT: Calder Flower Architects CONTACT: Mrs Lara Calder
Level 2, 140 Myrtle Street
Chippendale NSW 2008 HERITAGE ARCHITECT Conybeare Morrison CONTACT: Mrs Audrey Thomas Level 1, 52-58 William St East Sydney NSW 2011 INTERIOR DESIGN: Gilmore interior design CONTACT: Mrs Lisa Agostino
Unit 9, 37 Nicholson Street
East Balmain NSW 2041 STRUCTURAL ENGINEER TaylorThomsonWhitting CÓNTACT: Mr Scott Nixon 48 Chandos Street St Leonards NSW 2065 HYDRAULIC & MECHANICAL ENGINEER: EMF Griffiths CONTACT: Clayton Duckworth Level 4, 204 Clarence St Sydney NSW 2000

PROJECT:

STREET

PROJECT NO: 2014063

DRAWING NO:

A-X-B-1528

DRAWN BY: **JPRA**

DRAWING TITLE:

The Terraces

Seniors Living and Residential Aged Care Facility
74 Brown Street Paddington NSW 2021

WEST ELEVATION - BROWN

PRELIMINARY

SCALE: 1:250@A1

REV:

DOCUMENT CONTROL STATUS:

www.jpra.com.au

emf griffiths