


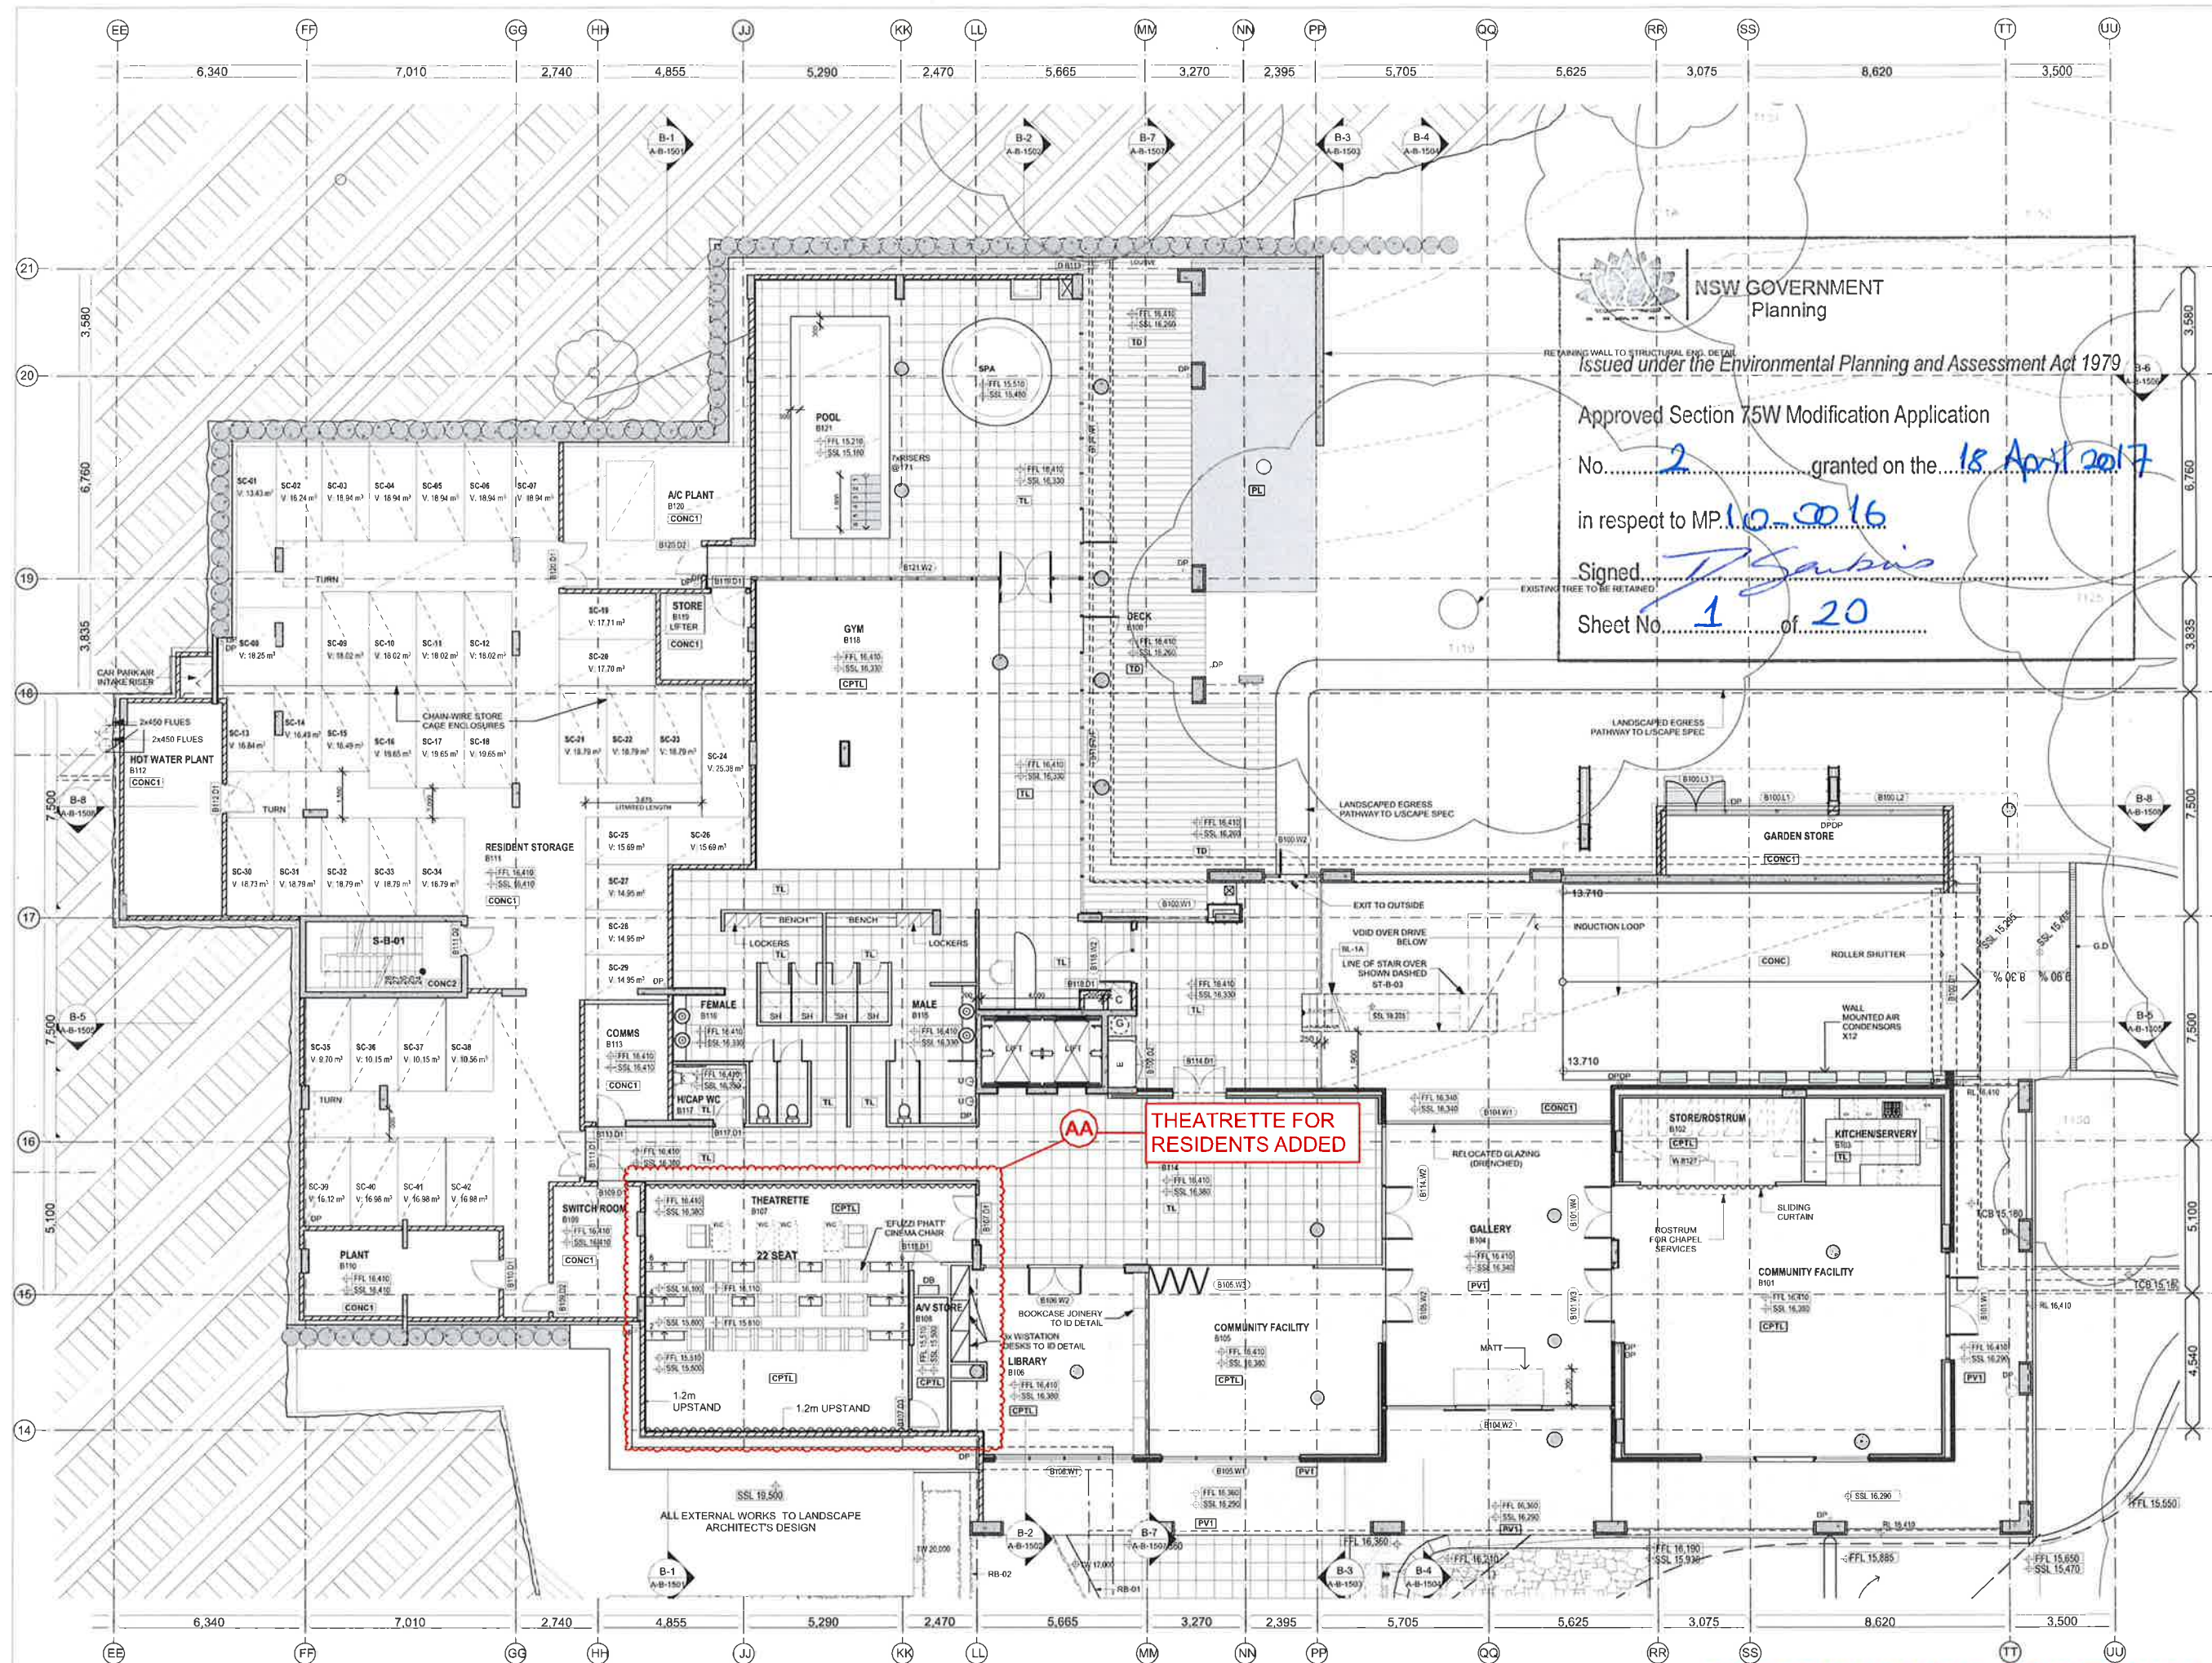

NSW GOVERNMENT
Planning
Issued under the Environmental Planning and Assessment Act 1979
Approved Section 75W Modification Application
No. 2 granted on the 18 April 2017
in respect to MP 10-0016
Signed [Signature]
Sheet No. 1 of 20

REVISIONS

NO.	DATE	DESCRIPTION
AA	16/06/16	S75 W APPLICATION
BB	18/04/17	BROWN ST - THEATRETTE ADDED

CONTRACTOR TO VERIFY ALL DIMENSIONS ON SITE PRIOR TO COMMENCING WORK. JPR IS TO BE NOTIFIED OF ANY DISCREPANCIES IN THE DIMENSION AND SETTING OUT OF THE WORK. COPYRIGHT OF DESIGNS SHOWN HEREON IS RETAINED BY JPR. AUTHORITY IS REQUIRED FOR ANY REPRODUCTION.

Presbyterian Aged Care

Brookfield MULTIPLEX **BM**

CLIENT:
Brookfield Multiplex Pty Ltd
Level 22, 135 King St
Sydney, NSW 2000

DOCUMENT REVIEW - BROOKFIELD MULTIPLEX

NO.	DATE	REVIEWED	DATE	REVIEWED
1	16/06/16	Approved for Construction		
2	18/04/17	Approved for Construction subject to comments. Correct & Resubmit		
3		Unacceptable for Construction. Correct & Resubmit for Review		
4		Drawing on Hold		

CONSULTANTS

ARCHITECTS:
JPR Architects Pty Ltd
CONTACT: Mr Brad Sharpe
50 Stanley Street
East Sydney NSW 2010

RAC ARCHITECT:
Calder Flower Architects
CONTACT: Mrs Lara Calder
Level 2, 140 Myrtle Street
Chippendale NSW 2008

HERITAGE ARCHITECT:
Conybeare Morrison
CONTACT: Mrs Audrey Thomas
Level 1, 52-58 William St
East Sydney NSW 2011

INTERIOR DESIGN:
Gilmore interior design
CONTACT: Mrs Lisa Agostino
Unit 9, 37 Nicholson Street
East Balmain NSW 2041

STRUCTURAL ENGINEER:
TaylorThomsonWhiting
CONTACT: Mr Scott Nixon
48 Chandos Street
St Leonards NSW 2065

HYDRAULIC & MECHANICAL ENGINEER:
EMF Griffiths
CONTACT: Clayton Duckworth
Level 4, 204 Clarence St
Sydney NSW 2000

KEY PLAN

PROJECT:
The Terraces
Seniors Living and Residential Aged Care Facility
74 Brown Street Paddington NSW 2021

DRAWING TITLE:
LEVEL 01 PLAN - BROWN STREET BUILDING

DOCUMENT CONTROL STATUS:
PRELIMINARY

PROJECT NO:
2014063

DRAWN BY:
JPR


DRAWING NO:
A-X-B-1103

REV:
AA

SCALE: 1:100@A1

PROJECT NORTH

S75 W APPLICATION

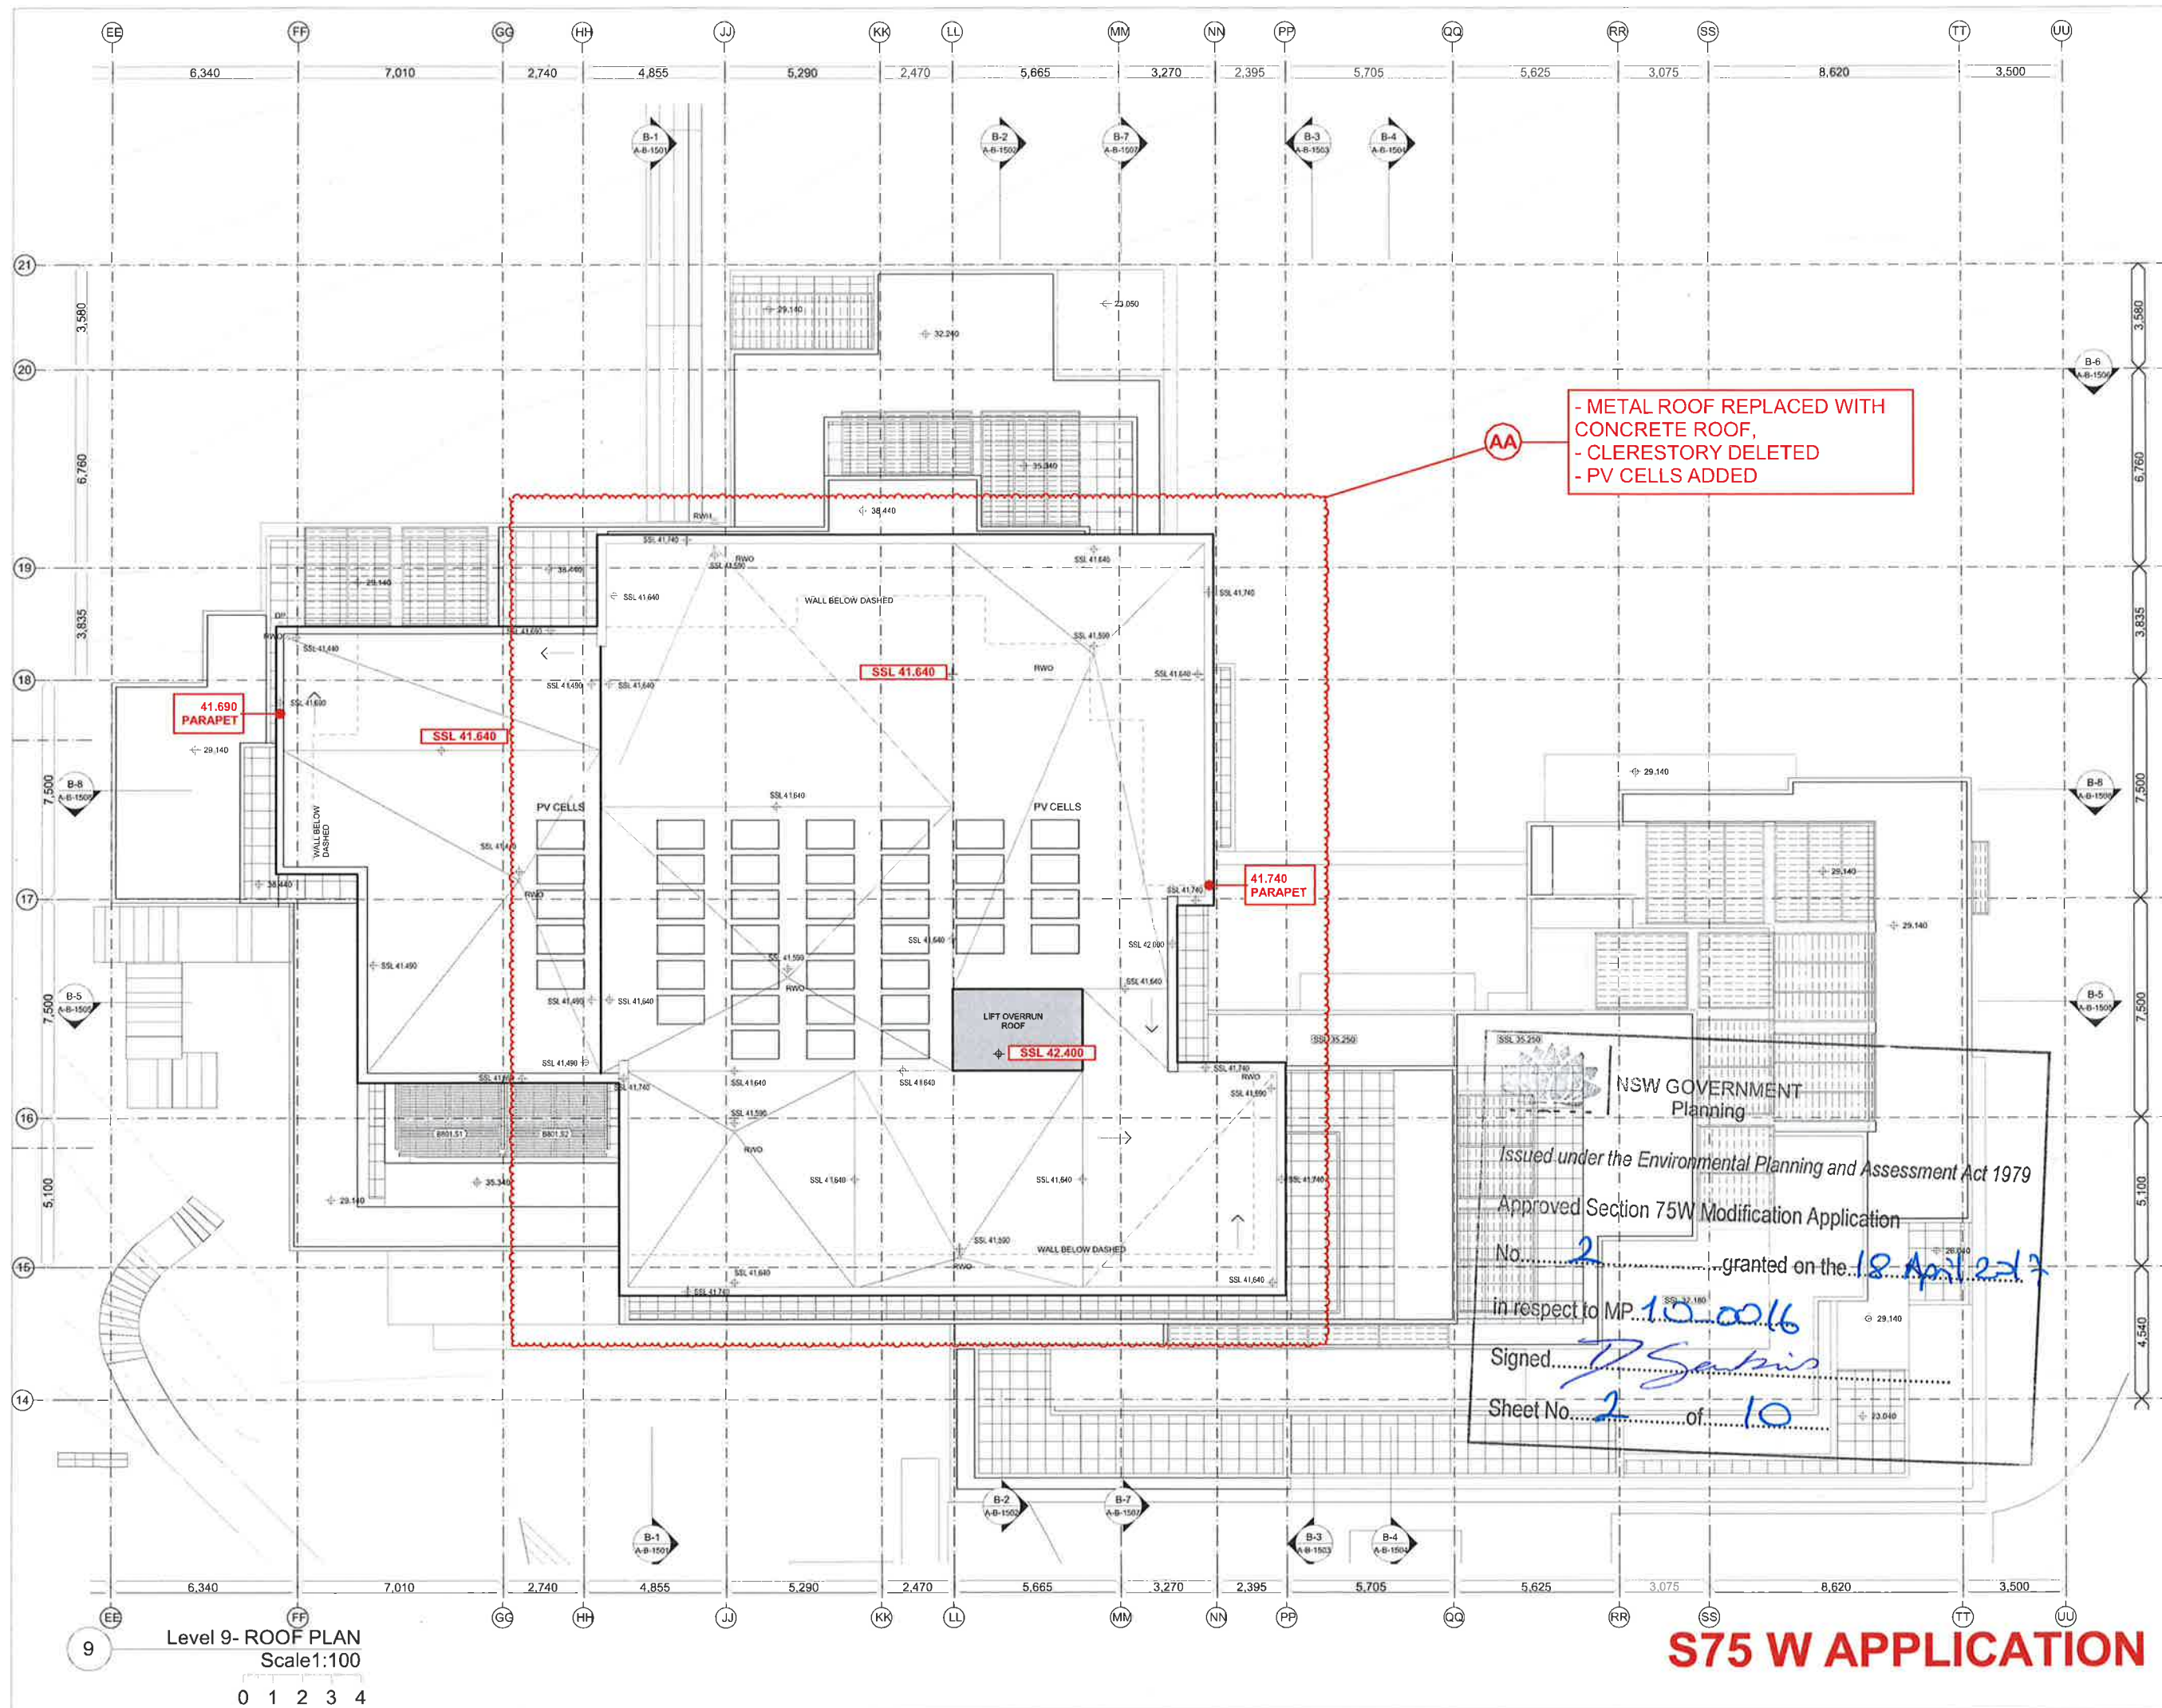

REVISIONS

AA	10/06/16	S75 APPLICATION
		BROWN ST - METAL ROOF REPLACED
		BROWN ST - CLERESTORY DELETED
		BROWN ST - PV CELLS ADDED

CONTRACTOR TO VERIFY ALL DIMENSIONS ON SITE PRIOR TO COMMENCING WORK. JPR IS TO BE NOTIFIED OF ANY DISCREPANCIES IN THE DIMENSION AND SETTING OUT OF THE WORK. COPYRIGHT OF DESIGNS SHOWN HEREON IS RETAINED BY JPR. AUTHORITY IS REQUIRED FOR ANY REPRODUCTION.

Presbyterian Aged Care

Brookfield MULTIPLEX **BM**

CLIENT:
Brookfield Multiplex Pty Ltd
Level 22, 135 King St
Sydney, NSW 2000

DOCUMENT REVIEW - BROOKFIELD MULTIPLEX

☐ A - Approved for Construction	
☐ B - Approved for Construction subject to comments, correct & resubmit	
☐ C - Unacceptable for Construction, Correct & Resubmit for Review	
☐ D - Drawing on hold	

Reviewed: _____ Date: _____

These documents have been reviewed for conformity with design intent. Approval does not mean approval of dimensions, sizes or weights and does not relieve the subcontractor and/or the Consultant from responsibility for errors omissions or compliance with site obligations and/or requirements of the Council and/or Subcontractor.

CONSULTANTS

ARCHITECTS:
JPR Architects Pty Ltd
CONTACT:
Mr Brad Sharpe
50 Stanley Street
East Sydney NSW 2010

RAC ARCHITECT:
Calder Flower Architects
CONTACT:
Mrs Lara Calder
Level 2, 140 Myrtle Street
Chippendale NSW 2008

HERITAGE ARCHITECT:
Corybeare Morrison
CONTACT:
Mrs Audrey Thomas
Level 1, 52-58 William St
East Sydney NSW 2011

INTERIOR DESIGN:
Gilmore interior design
CONTACT:
Mrs Lisa Agostino
Unit 9, 37 Nicholson Street
East Balmain NSW 2041

STRUCTURAL ENGINEER:
Taylor Thomson Whiting
CONTACT:
Mr Scott Nixon
48 Chandos Street
St Leonards NSW 2065

HYDRAULIC & MECHANICAL ENGINEER:
EMF Griffiths
CONTACT:
Clayton Duckworth
Level 4, 204 Clarence St
Sydney NSW 2000

KEY PLAN

PROJECT:
The Terraces
Seniors Living and Residential Aged Care Facility
74 Brown Street Paddington NSW 2021

DRAWING TITLE:
LEVEL 09 - ROOF PLAN - BROWN STREET BUILDING

DOCUMENT CONTROL STATUS:
PRELIMINARY

PROJECT NO:
2014063

DRAWN BY:
JPR


DRAWING NO:
A-X-B-1111

REV:
AA

SCALE: 1:100@A1

PLOTTED: 17/06/2016

S75 W APPLICATION

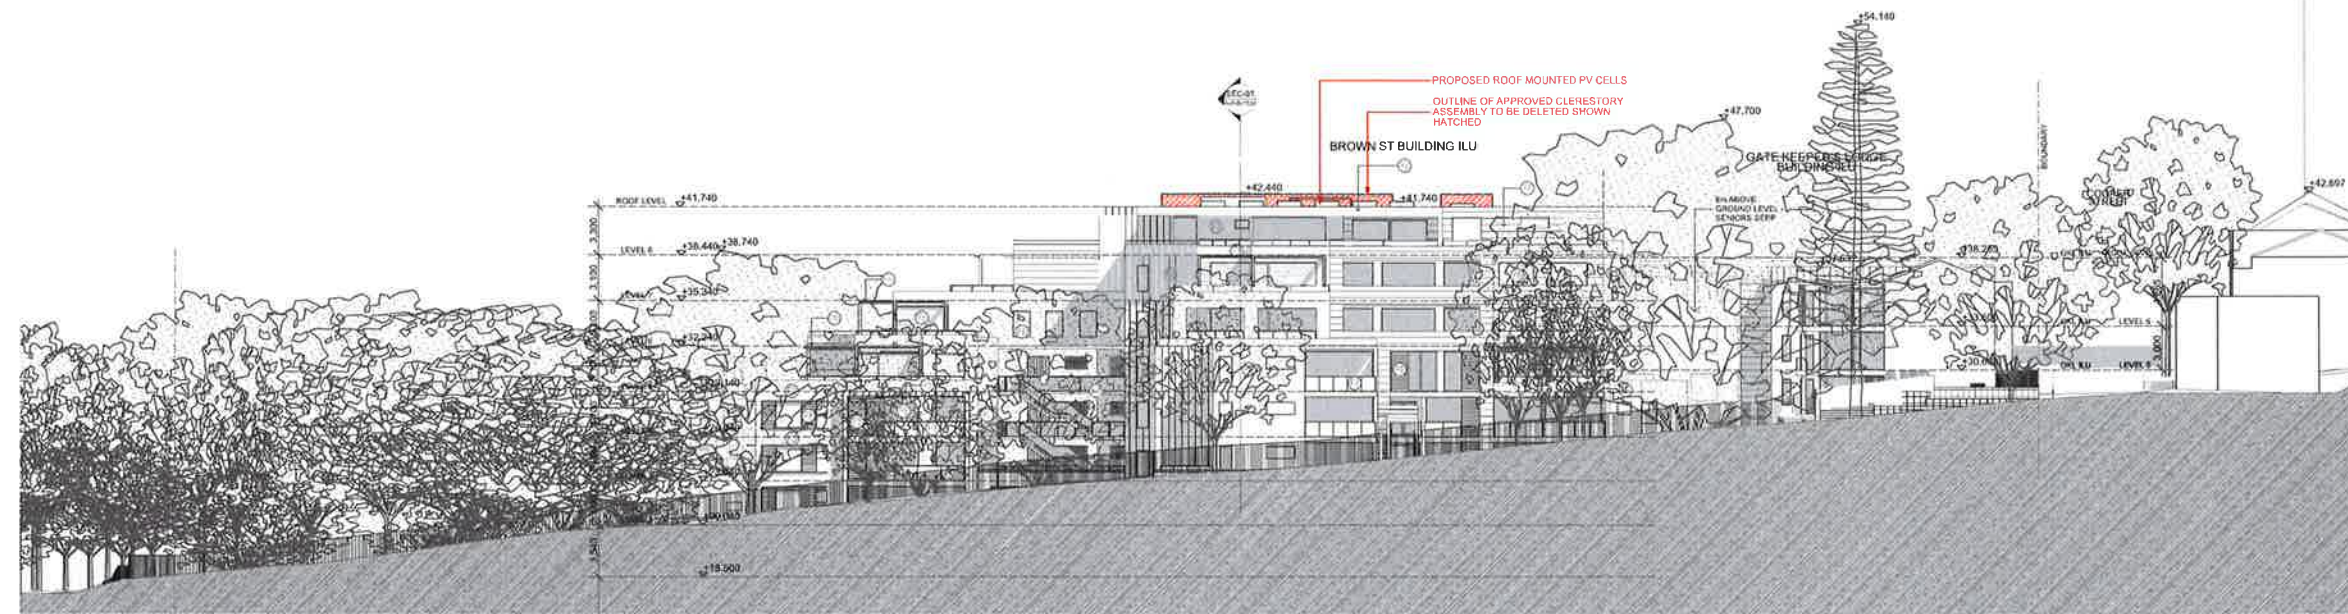

1 West Elevation- Brown Street
Scale 1:250

NSW GOVERNMENT
Planning

Issued under the Environmental Planning and Assessment Act 1979


Approved Section 75W Modification Application

No. 2 granted on the 18 April 2017

in respect to MP. 10 0916

Signed [Signature]

Sheet No. 3 of 20

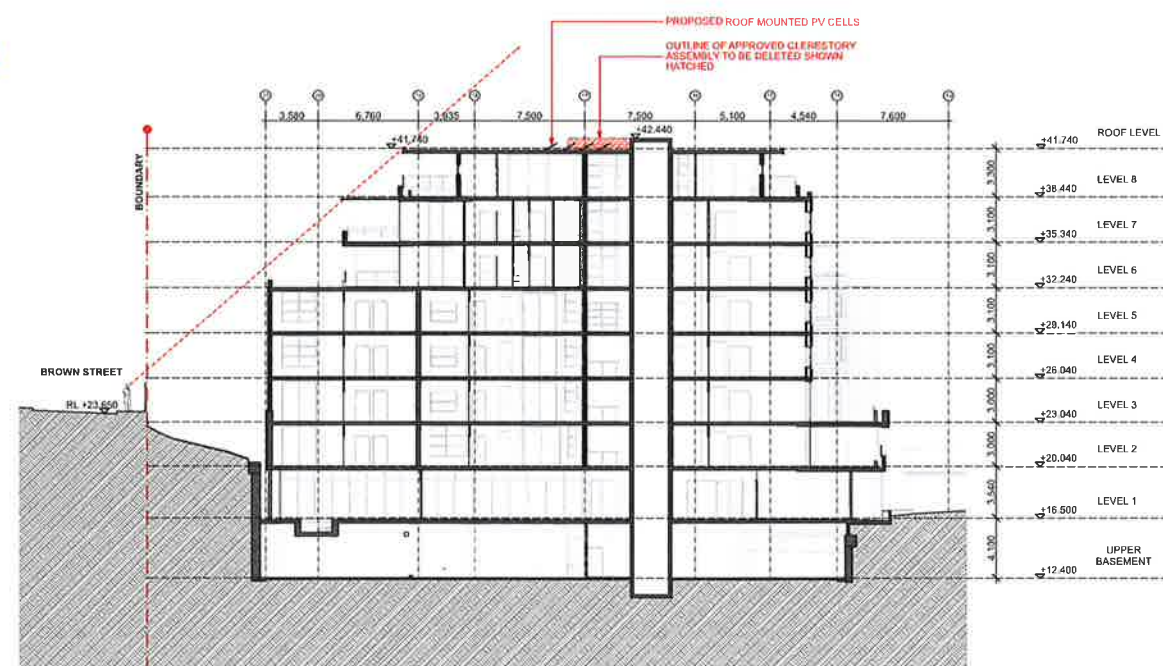

2 East to West Sec 01- Brown Street
Scale 1:250

REVISIONS	DATE	DESCRIPTION
1	16/06/16	75W APPLICATION EAST TO WEST SECTION ACROSS BROWN STREET ADDED

CONTRACTOR TO VERIFY ALL DIMENSIONS ON SITE PRIOR TO COMMENCING WORK. JPR IS TO BE NOTIFIED OF ANY DISCREPANCIES IN THE DIMENSION AND SETTING OUT OF THE WORK. COPYRIGHT OF DESIGNS SHOWN HEREON IS RETAINED BY JPR. AUTHORITY IS REQUIRED FOR ANY REPRODUCTION.



Presbyterian Aged Care

Brookfield MULTIPLEX **BM**

CLIENT:
Brookfield Multiplex Pty Ltd
Level 22, 135 King St
Sydney, NSW 2000

DOCUMENT REVIEW - BROOKFIELD MULTIPLEX

1	Acceptable for Construction
2	Acceptable for Construction subject to comments, Correct & Resubmit
3	Unacceptable for Construction, Correct & Resubmit for Review
4	Drawing on Hold

Reviewed: _____ Date: _____
These documents have been reviewed for conformity with design intent. Acceptance does not mean approval of dimensions, mass or weight, nor does it relieve the subcontractor and/or the Contractor from responsibility for errors, omissions or compliance with the regulations and/or requirements of the Contract and/or Subcontract.

CONSULTANTS
ARCHITECTS:
JPR Architects Pty Ltd
CONTACT:
Mr Brad Sharpe
50 Stanley Street
East Sydney NSW 2010



RAC ARCHITECT:
Calder Flower Architects
CONTACT:
Mrs Lara Calder
Level 2, 140 Myrtle Street
Chippendale NSW 2008



HERITAGE ARCHITECT:
Conybeare Morrison
CONTACT:
Mrs Audrey Thomas
Level 1, 52-58 William St
East Sydney NSW 2011



INTERIOR DESIGN:
Gillmore interior design
CONTACT:
Mrs Lisa Agostino
Unit 9, 37 Nicholson Street
East Balmain NSW 2041



STRUCTURAL ENGINEER:
Taylor Thomson Whitting
CONTACT:
Mr Scott Nixon
48 Chandos Street
St Leonards NSW 2065



HYDRAULIC & MECHANICAL ENGINEER:
EMF Griffiths
CONTACT:
Clayton Duckworth
Level 4, 204 Clarence St
Sydney NSW 2000



PROJECT:
The Terraces
Seniors Living and Residential Aged Care Facility
74 Brown Street Paddington NSW 2021

DRAWING TITLE:
WEST ELEVATION - BROWN STREET

DOCUMENT CONTROL STATUS:
PRELIMINARY


PROJECT NO:
2014063
DRAWN BY:
JPR



SCALE: 1:250@A1

DRAWING NO:
A-X-B-1528
REV:
AA

PLOTTED: 15/08/16

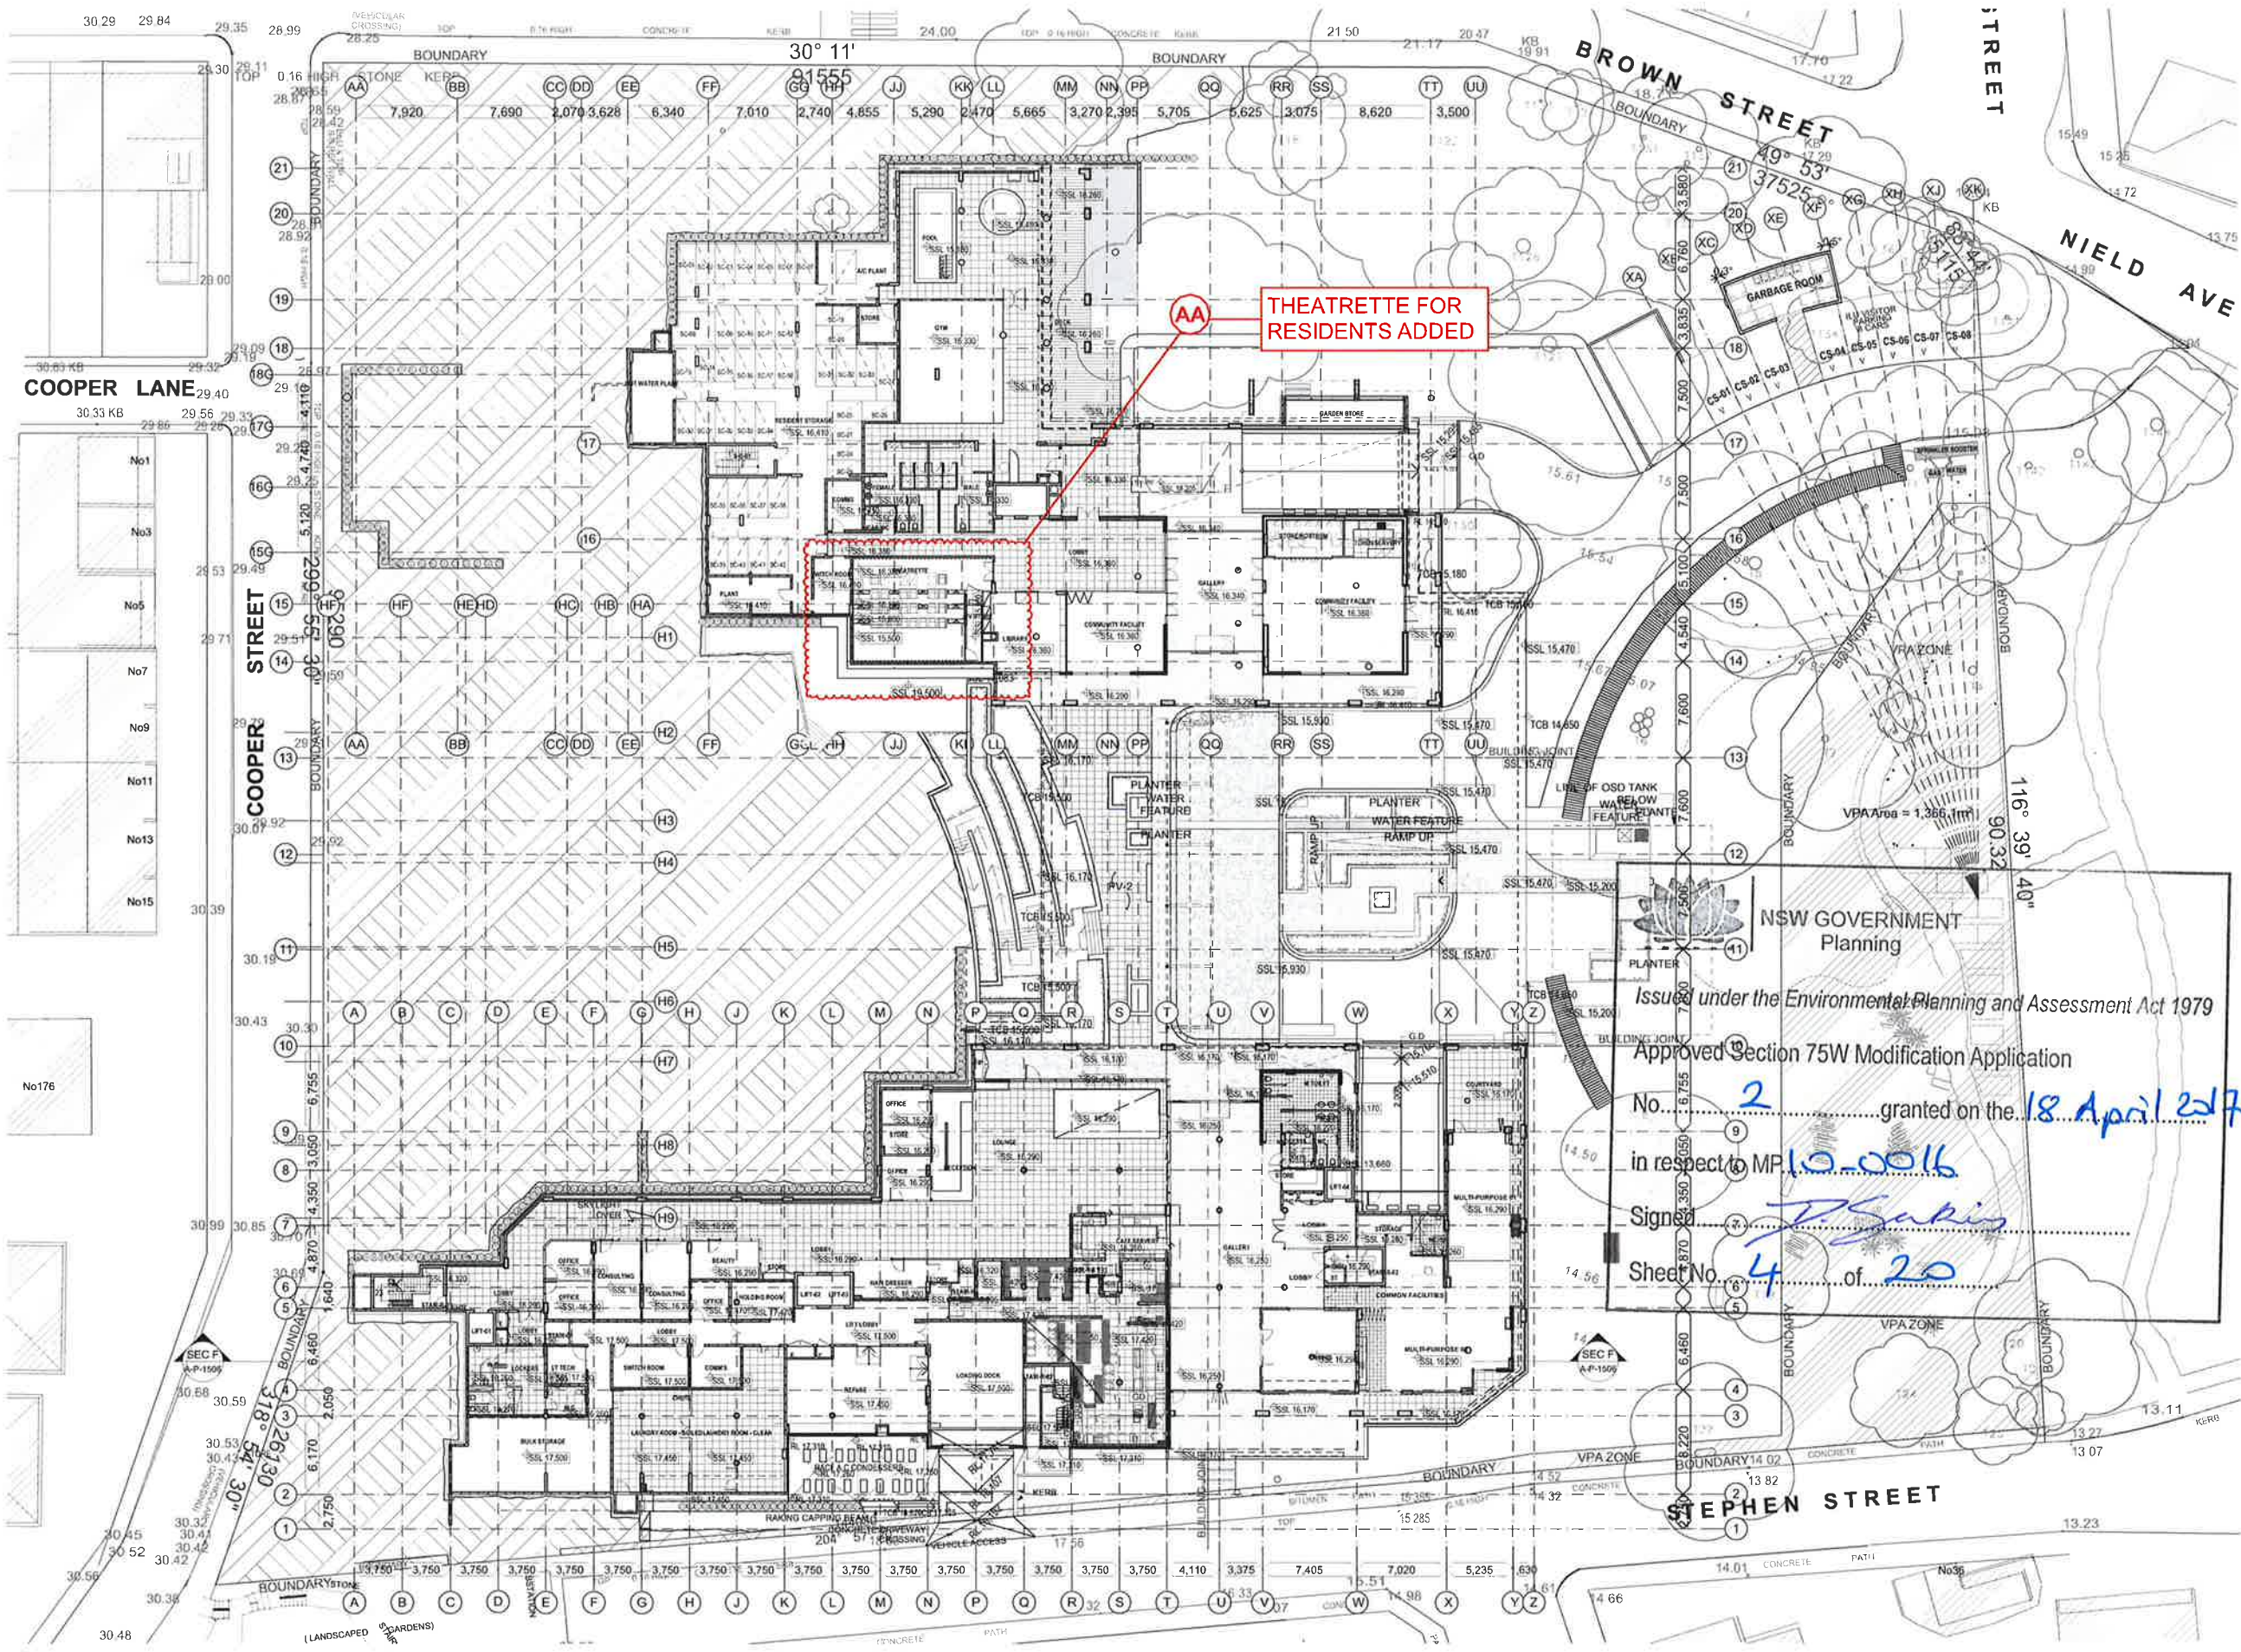

Issued under the Environmental Planning and Assessment Act 1979
 Approved Section 75W Modification Application
 No. 2 granted on the 18 April 2017
 in respect to MP 10-0016
 Signed [Signature]
 Sheet No. 4 of 20

Level 1
 Scale 1:250

S75 W APPLICATION

REVISIONS

NO.	DATE	DESCRIPTION
AA	18/04/16	S75 W APPLICATION
BB	18/04/16	BROWN ST - THEATRETTE ADDED

CONTRACTOR TO VERIFY ALL DIMENSIONS ON SITE PRIOR TO COMMENCING WORK. JPR IS TO BE NOTIFIED OF ANY DISCREPANCIES IN THE DIMENSION AND SETTING OUT OF THE WORK. COPYRIGHT OF DESIGNS SHOWN HEREON IS RETAINED BY JPR. AUTHORITY IS REQUIRED FOR ANY REPRODUCTION.

Presbyterian Aged Care

Brookfield MULTIPLEX **BM**

CLIENT:
 Brookfield Multiplex Pty Ltd
 Level 22, 135 King St
 Sydney, NSW 2000

DOCUMENT REVIEW - BROOKFIELD MULTIPLEX

NO.	DATE	REVIEWER	COMMENTS
1	18/04/16	AA	Acceptable for Construction
2	18/04/16	BB	Acceptable for Construction subject to comments. Correct & Resubmit
3	18/04/16	CC	Unacceptable for Construction. Correct & Resubmit for Review
4	18/04/16	DD	Acceptable for Construction

CONSULTANTS

ARCHITECTS:
 JPR Architects Pty Ltd
CONTACT:
 Mr Brad Sharpe
 50 Stanley Street
 East Sydney NSW 2010

RAC ARCHITECT:
 Calder Flower Architects
CONTACT:
 Mrs Lara Calder
 Level 2, 140 Myrtle Street
 Chippendale NSW 2008

HERITAGE ARCHITECT:
 Conybeare Morrison
CONTACT:
 Mrs Audrey Thomas
 Level 1, 52-58 William St
 East Sydney NSW 2011

INTERIOR DESIGN:
 Gilmore interior design
CONTACT:
 Mrs Lisa Agostino
 Unit 9, 37 Nicholson Street
 East Balmalm NSW 2041

STRUCTURAL ENGINEER:
 Taylor Thomson Whiting
CONTACT:
 Mr Scott Nixon
 48 Chandos Street
 St Leonards NSW 2065

HYDRAULIC & MECHANICAL ENGINEER:
 EMF Griffiths
CONTACT:
 Clayton Duckworth
 Level 4, 204 Clarence St
 Sydney NSW 2000

KEY PLAN

PROJECT:
The Terraces
 Seniors Living and Residential Aged Care Facility
 74 Brown Street Paddington NSW 2021

DRAWING TITLE:
LEVEL 01 PLAN

DOCUMENT CONTROL STATUS:
PRELIMINARY

PROJECT NO:
2014063


DRAWN BY:
JPR

DRAWING NO:
A-X-P-1101

REV:
AA

SCALE:
 1:250 @ A1

PLOTTED:
 17/06/2016

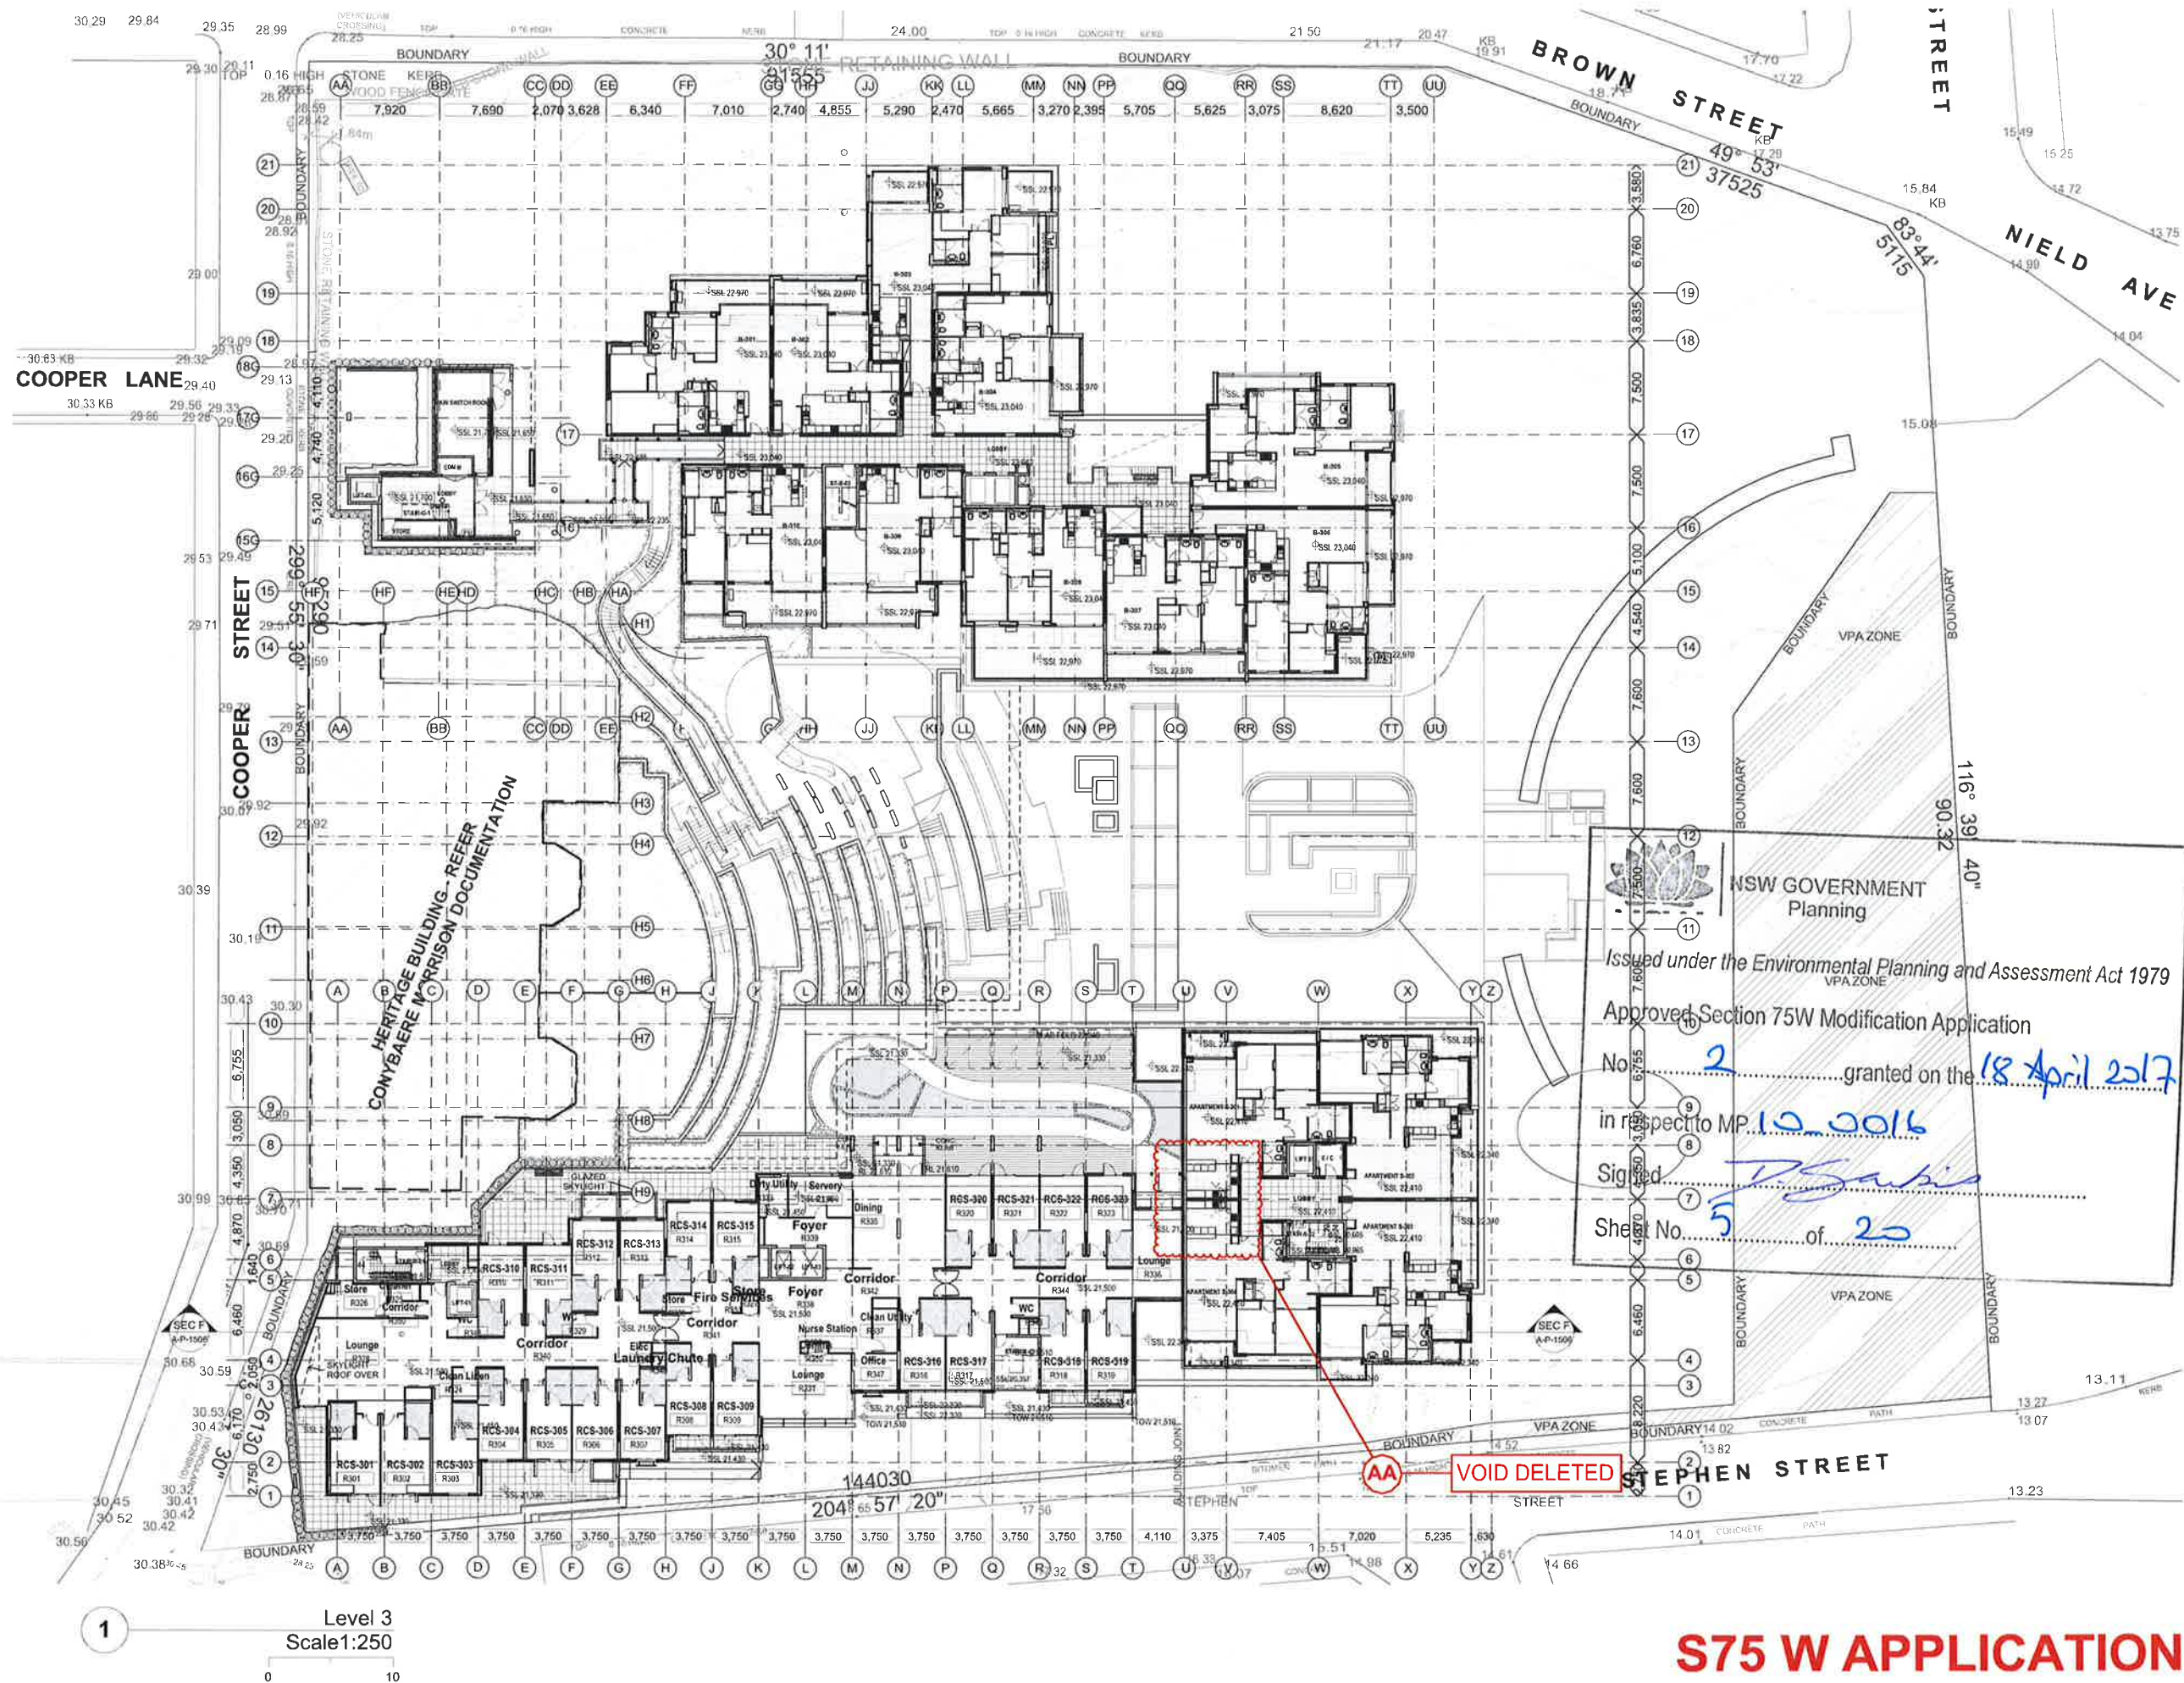

S75 W APPLICATION

REVISIONS

NO.	DATE	DESCRIPTION
AA	16/06/16	S75 W APPLICATION
BB	16/06/16	STEPHEN ST - VOID DELETED

CONTRACTOR TO VERIFY ALL DIMENSIONS ON SITE PRIOR TO COMMENCING WORK. JPR IS TO BE NOTIFIED OF ANY DISCREPANCIES IN THE DIMENSION AND SETTING OUT OF THE WORK. COPYRIGHT OF DESIGNS SHOWN HEREON IS RETAINED BY JPR. AUTHORITY IS REQUIRED FOR ANY REPRODUCTION.


Presbyterian Aged Care

Brookfield MULTIPLEX 

CLIENT:
Brookfield Multiplex Pty Ltd
Level 22, 135 King St
Sydney, NSW 2000

DOCUMENT REVIEW - BROOKFIELD MULTIPLEX

NO.	DATE	DESCRIPTION
1	16/06/16	Acceptable for Construction
2	16/06/16	Acceptable for Construction subject to comments. Correct & Resubmit
3	16/06/16	Unacceptable for Construction. Correct & Resubmit for Review
4	16/06/16	Drawing on Hold

CONSULTANTS

ARCHITECTS:
JPR Architects Pty Ltd
CONTACT:
Mr Brad Sharpe
50 Stanley Street
East Sydney NSW 2010

RAC ARCHITECT:
Calder Flower Architects
CONTACT:
Mrs Lara Calder
Level 2, 140 Myrtle Street
Chippendale NSW 2008


HERITAGE ARCHITECT:
Corybair Morrison
CONTACT:
Mrs Audrey Thomas
Level 1, 52-58 William St
East Sydney NSW 2011

INTERIOR DESIGN:
Gilmore interior design
CONTACT:
Mrs Lisa Agostino
Unit 9, 37 Nicholson Street
East Balmmain NSW 2041

STRUCTURAL ENGINEER:
Taylor Thomson Whiting
CONTACT:
Mr Scott Nixon
48 Chandos Street
St Leonards NSW 2065

HYDRAULIC & MECHANICAL ENGINEER:
EMF Griffiths
CONTACT:
Clayton Duckworth
Level 4, 204 Clarence St
Sydney NSW 2000

KEY PLAN

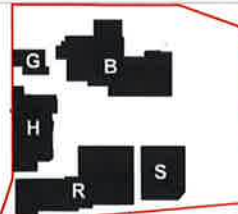

PROJECT:
The Terraces
Seniors Living and Residential Aged Care Facility
74 Brown Street Paddington NSW 2021

DRAWING TITLE:
LEVEL 03 PLAN

DOCUMENT CONTROL STATUS:
PRELIMINARY


PROJECT NO:
2014063

DRAWN BY:
JPR

DRAWING NO:
A-X-P-1103

REV:
AA

SCALE: 1:250@A1

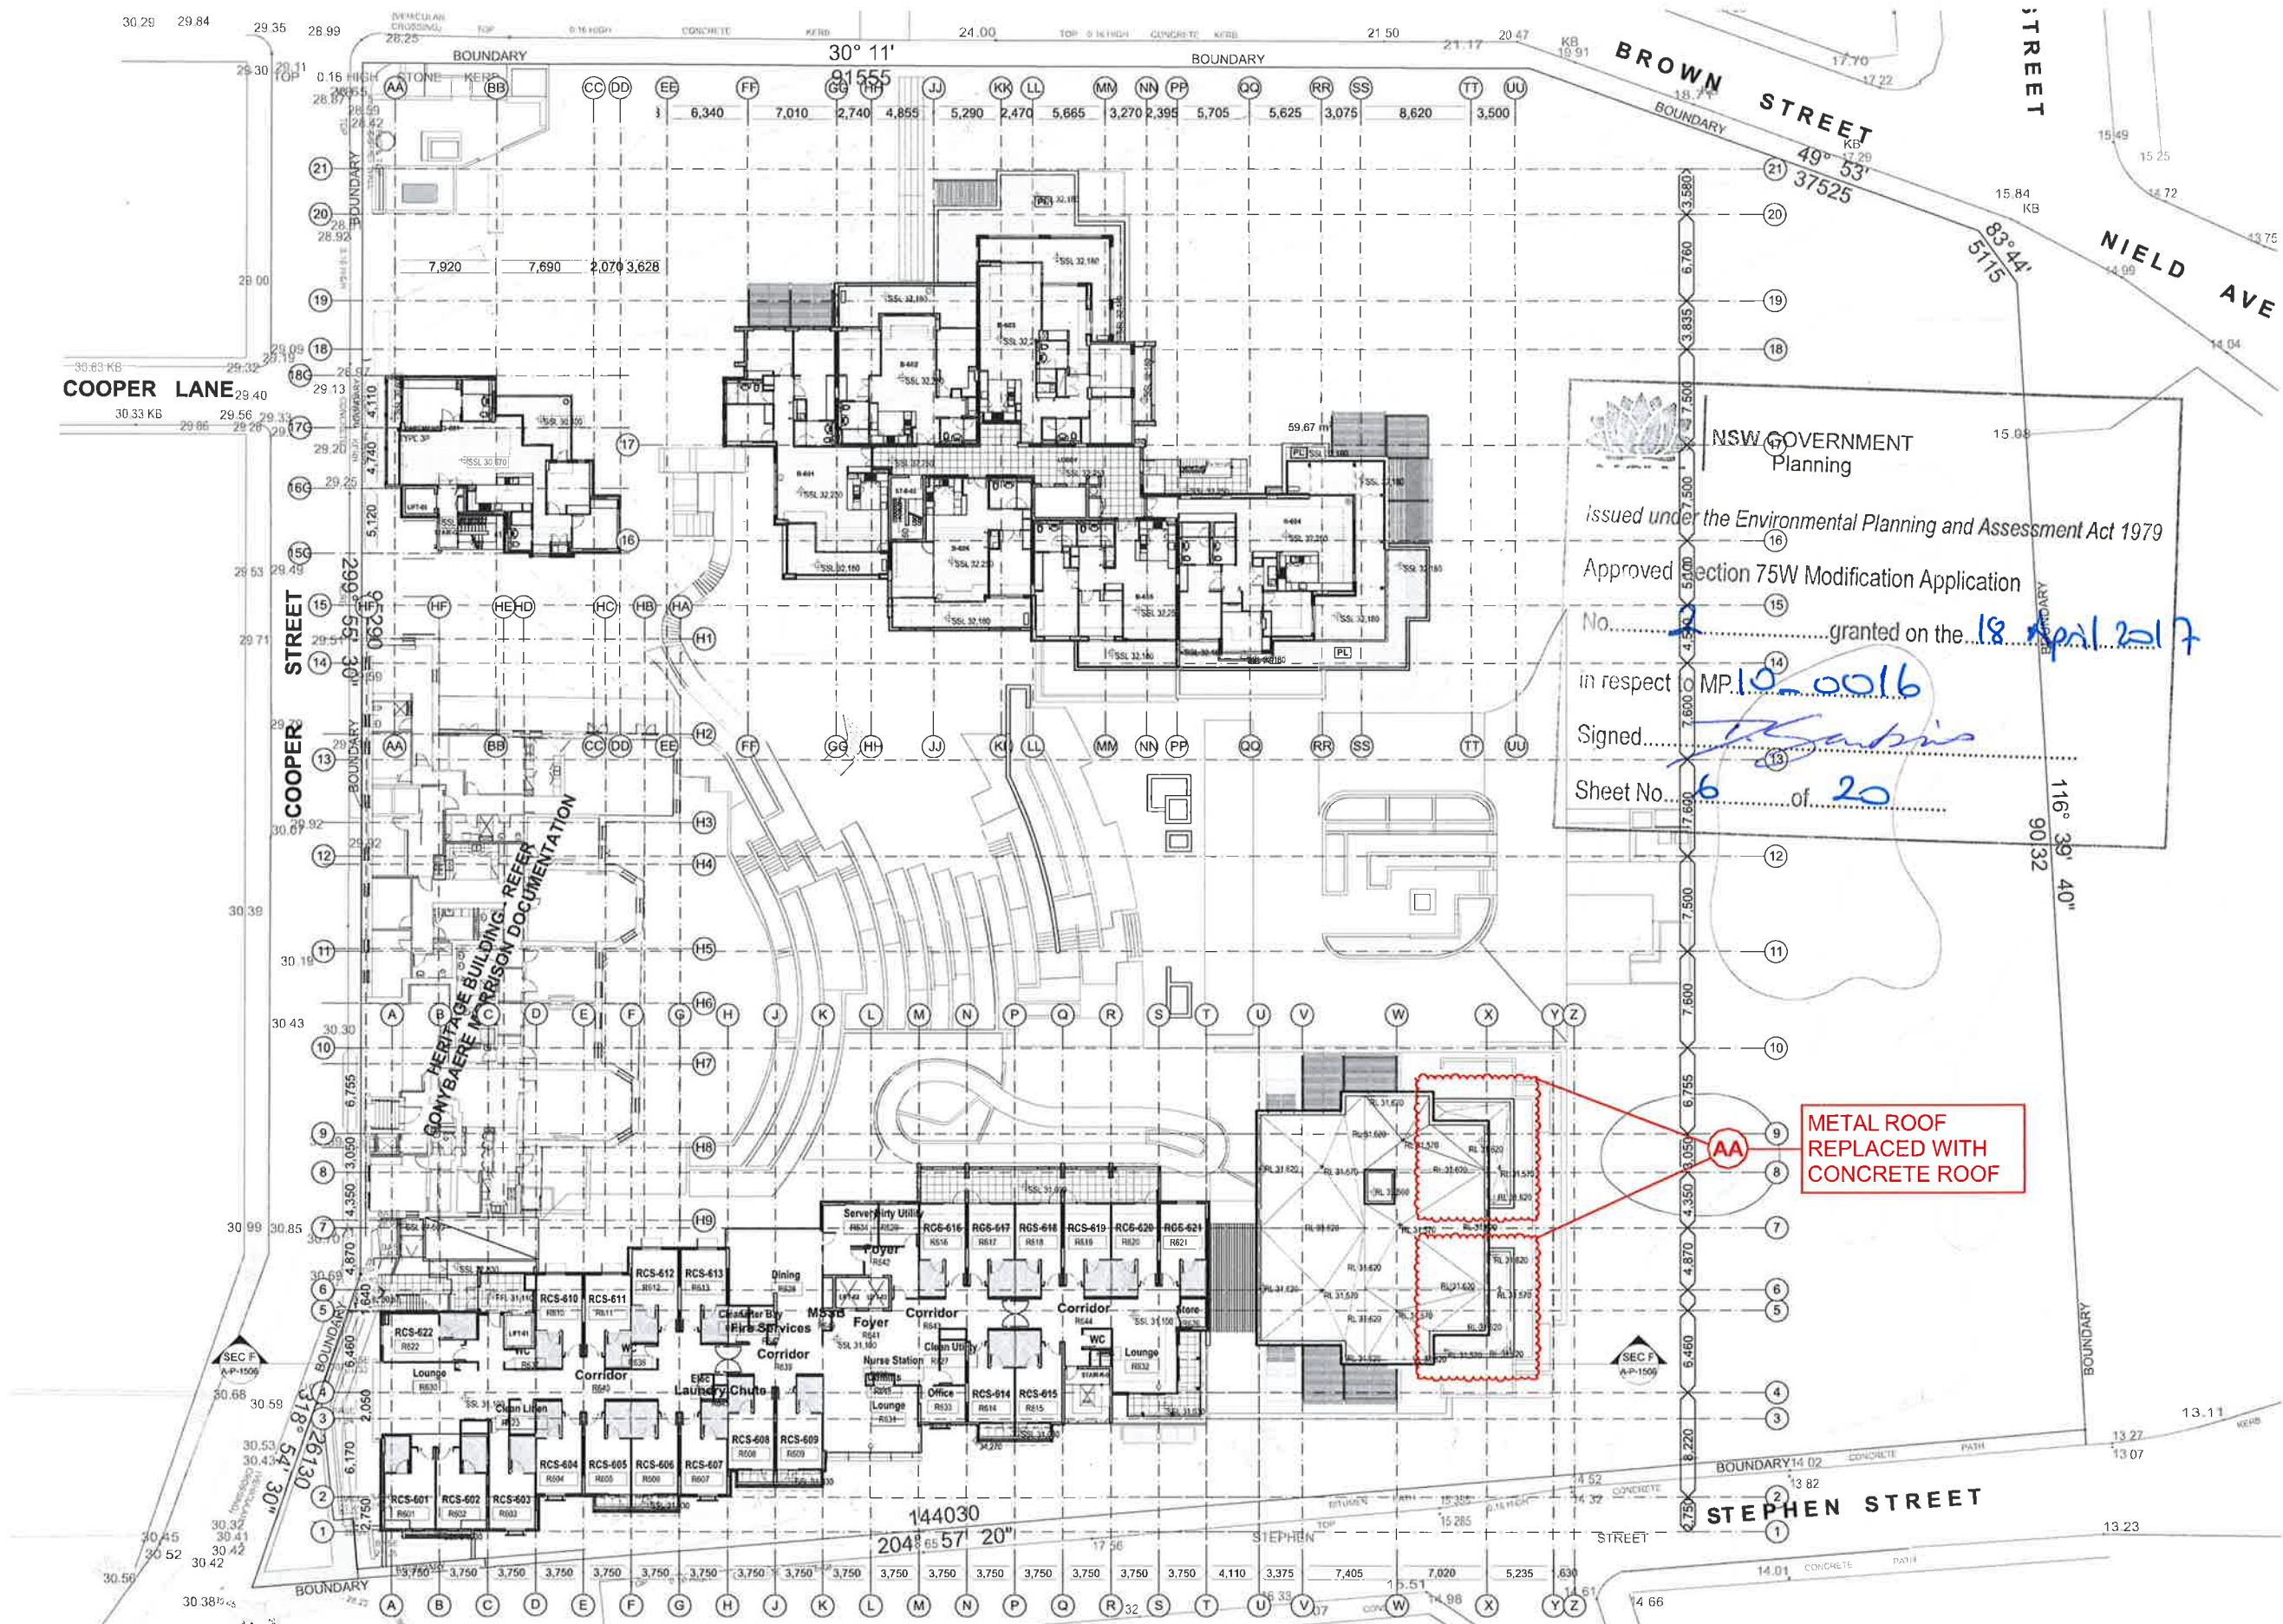

1
Level 6
Scale 1:250
0 10

S75 W APPLICATION

REVISIONS

NO.	DATE	DESCRIPTION
AA	16/06/16	S75 W APPLICATION
		STEPHEN ST - METAL ROOF REPLACED

CONTRACTOR TO VERIFY ALL DIMENSIONS ON SITE PRIOR TO COMMENCING WORK. JPR IS TO BE NOTIFIED OF ANY DISCREPANCIES IN THE DIMENSION AND SETTING OUT OF THE WORK. COPYRIGHT OF DESIGNS SHOWN HEREON IS RETAINED BY JPR. AUTHORITY IS REQUIRED FOR ANY REPRODUCTION.


Presbyterian Aged Care

Brookfield MULTIPLEX 

CLIENT:
Brookfield Multiplex Pty Ltd
Level 22, 135 King St
Sydney, NSW 2000

DOCUMENT REVIEW - BROOKFIELD MULTIPLEX

Reviewed	Date
☐ A - Applicable for Construction	
☐ B - Applicable for Construction subject to comments, Correct & Resubmit	
☐ C - Unacceptable for Construction, Correct & Resubmit for Review	
☐ D - Drawing on hold	

These documents have been reviewed for conformity with design intent. Approvals does not mean approval of dimensions, notes or weights or does. A release the subcontractor and/or the Consultant from responsibility for errors, omissions or compliance with the obligations and/or requirements of the Contract and/or Subcontract.

CONSULTANTS

ARCHITECTS:
JPR Architects Pty Ltd
CONTACT:
Mr Brad Sharpe
50 Stanley Street
East Sydney NSW 2010


JPR
ABN 52 255 901 003
www.jpra.com.au

RAC ARCHITECT:
Calder Flower Architects
CONTACT:
Mrs Lara Calder
Level 2, 140 Myrtle Street
Chippendale NSW 2008



HERITAGE ARCHITECT:
Corybeare Morrison
CONTACT:
Mrs Audrey Thomas
Level 1, 52-58 William St
East Sydney NSW 2011



INTERIOR DESIGN:
Gilmore interior design
CONTACT:
Mrs Lisa Agostino
Unit 9, 37 Nicholson Street
East Balmmain NSW 2041




STRUCTURAL ENGINEER:
Taylor Thomson Whiting
CONTACT:
Mr Scott Nixon
48 Chandos Street
St Leonards NSW 2065



HYDRAULIC & MECHANICAL ENGINEER:
EMF Griffiths
CONTACT:
Clayton Duckworth
Level 4, 204 Clarence St
Sydney NSW 2000



KEY PLAN

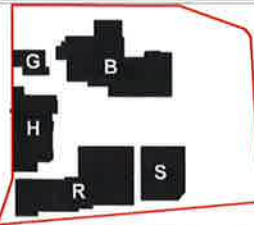

PROJECT:
The Terraces
Seniors Living and Residential Aged Care Facility
74 Brown Street Paddington NSW 2021

DRAWING TITLE:
LEVEL 06 PLAN

DOCUMENT CONTROL STATUS:
PRELIMINARY

PROJECT NO:
2014063


DRAWN BY:
JPR

DRAWING NO:
A-X-P-1106


REV:
AA

SCALE: 1:250 @ A1



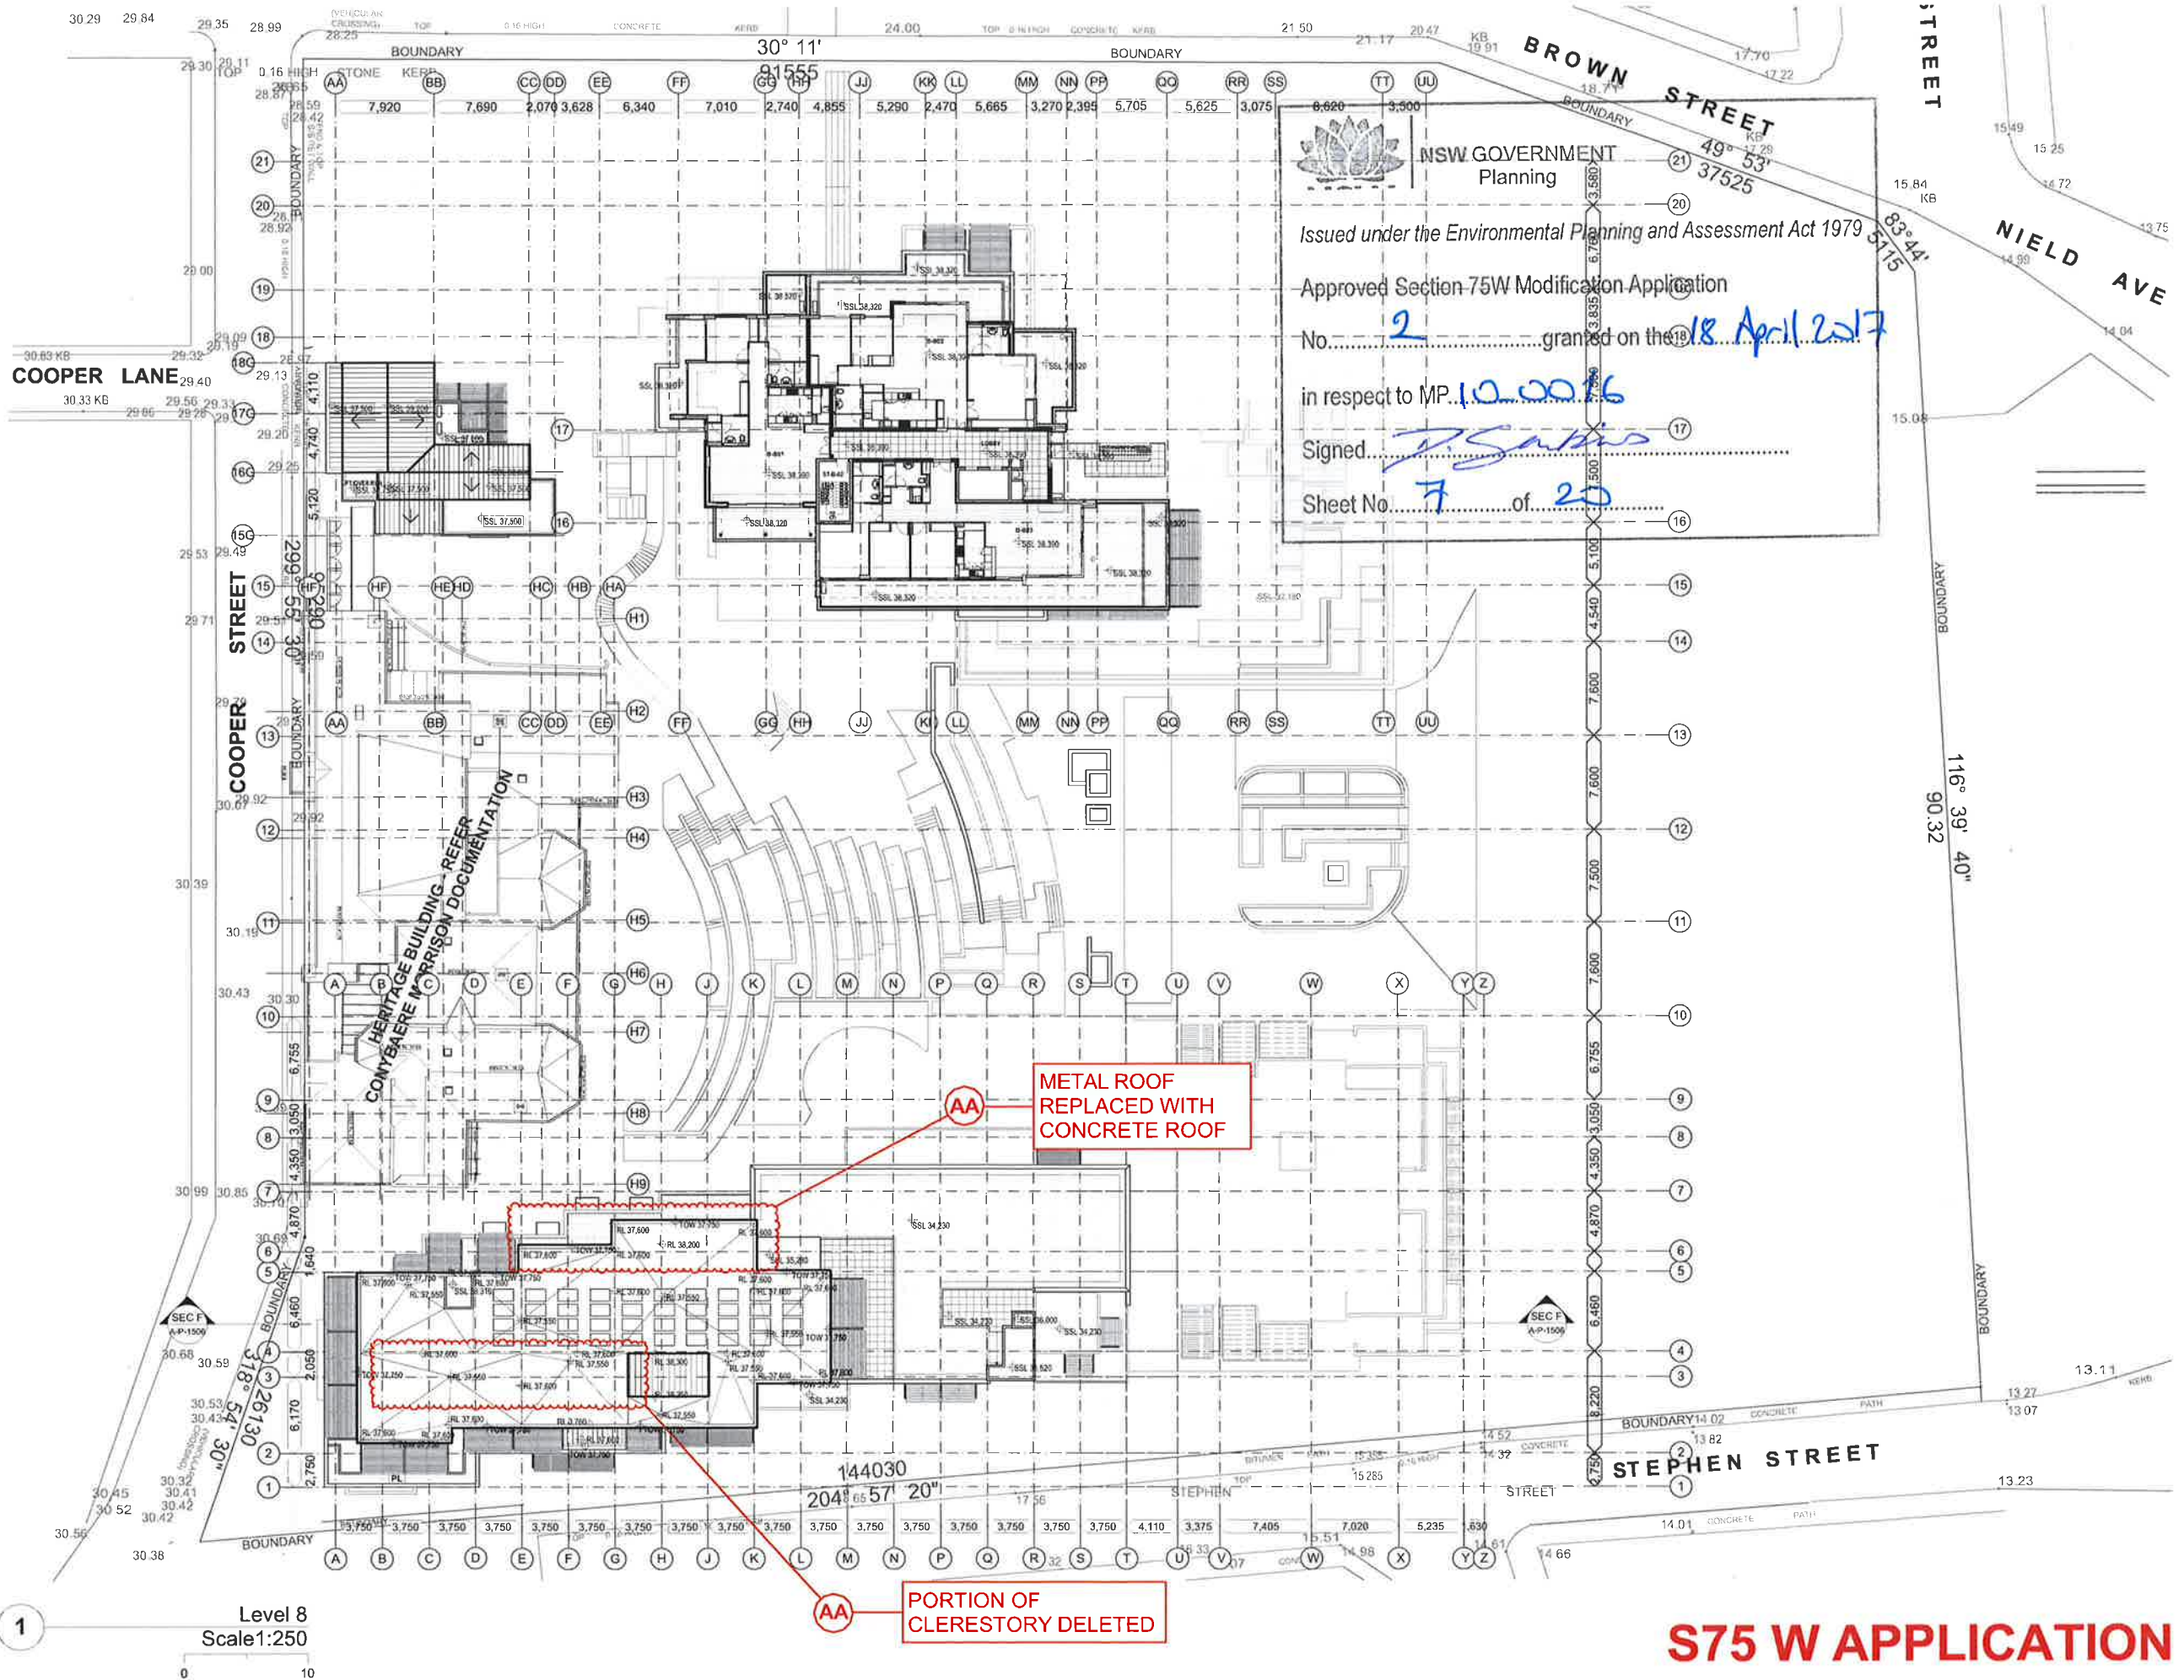

S75 W APPLICATION

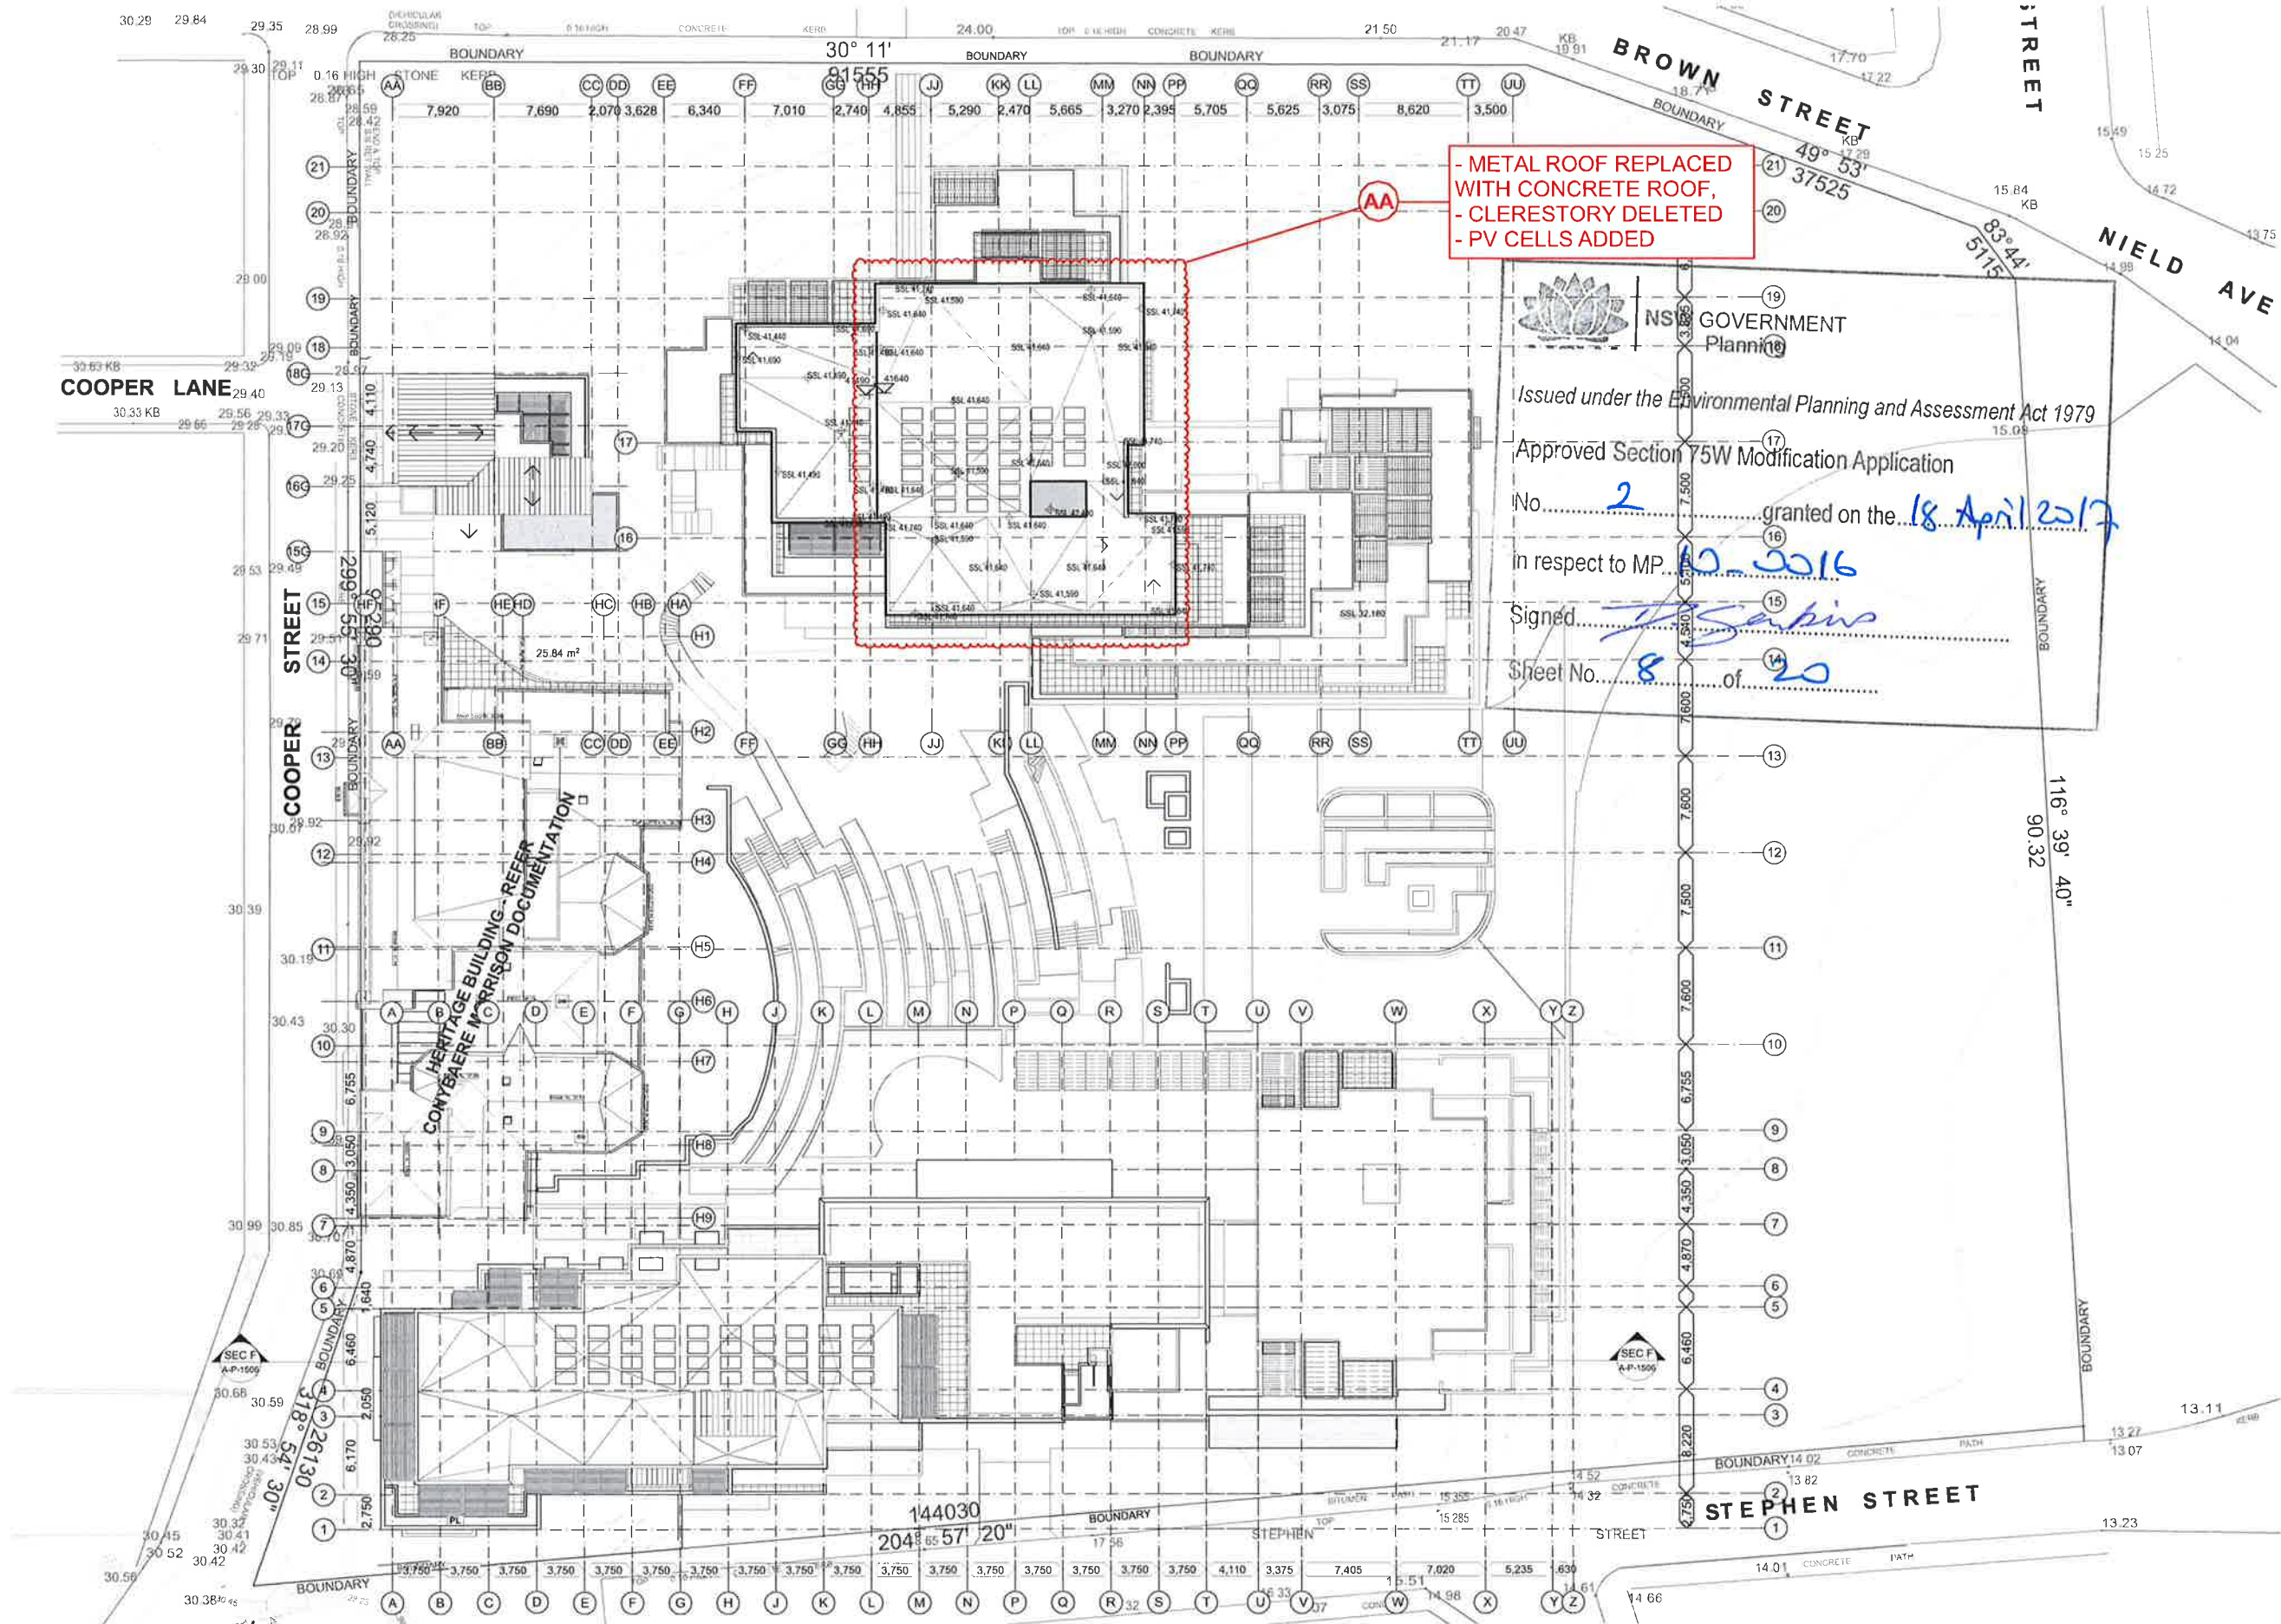

1 Level 9 Roof Plan
Scale 1:250

S75 W APPLICATION

REVISIONS

AA	16/06/16	S75 W APPLICATION BROWN ST - METAL ROOF REPLACED BROWN ST - CLERESTORY DELETED BROWN ST - PV CELLS ADDED
----	----------	---

CONTRACTOR TO VERIFY ALL DIMENSIONS ON SITE PRIOR TO COMMENCING WORK. JPR IS TO BE NOTIFIED OF ANY DISCREPANCIES IN THE DIMENSION AND SETTING OUT OF THE WORK. COPYRIGHT OF DESIGNS SHOWN HEREON IS RETAINED BY JPR. AUTHORITY IS REQUIRED FOR ANY REPRODUCTION.



Presbyterian Aged Care



Brookfield MULTIPLEX

CLIENT:
Brookfield Multiplex Pty Ltd
Level 22, 135 King St
Sydney, NSW 2000

DOCUMENT REVIEW - BROOKFIELD MULTIPLEX
U - Acceptable for Construction
A - Acceptable for Construction subject to comments. Correct & Resubmit
C - Unacceptable for Construction. Correct & Resubmit for Review
D - Drawing on Hold

Reviewed: [Signature] Date: [Blank]
These documents have been reviewed for conformity with design intent. Acceptance does not mean approval of dimensions, sizes or weights nor does it relieve the subcontractor and/or the Consultant from responsibility for errors, omissions or compliance with the obligations and/or requirements of the Contract and/or Subcontract.

CONSULTANTS
ARCHITECTS:
JPR Architects Pty Ltd
CONTACT:
Mr Brad Sharpe
50 Stanley Street
East Sydney NSW 2010


RAC ARCHITECT:
Calder Flower Architects
CONTACT:
Mrs Lara Calder
Level 2, 140 Myrtle Street
Chippendale NSW 2008

HERITAGE ARCHITECT:
Conybeare Morrison
CONTACT:
Mrs Audrey Thomas
Level 1, 52-58 William St
East Sydney NSW 2011

INTERIOR DESIGN:
Gilmore Interior design
CONTACT:
Mrs Lisa Agostino
Unit 9, 37 Nicholson Street
East Balmain NSW 2041

STRUCTURAL ENGINEER:
Taylor Thomson Whitting
CONTACT:
Mr Scott Nixon
48 Chandos Street
St Leonards NSW 2065

HYDRAULIC & MECHANICAL ENGINEER:
EMF Griffiths
CONTACT:
Clayton Duckworth
Level 4, 204 Clarence St
Sydney NSW 2000

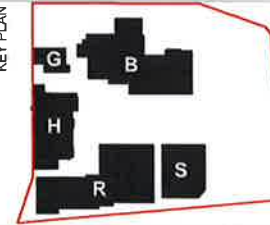

PROJECT:
The Terraces
Senior Living and Residential Aged Care Facility
74 Brown Street Paddington NSW 2021

DRAWING TITLE:
LEVEL 09 ROOF PLAN

DOCUMENT CONTROL STATUS:
PRELIMINARY

PROJECT NO:
2014063

DRAWN BY:
JPR

DRAWING NO:
A-X-P-1109

REV:
AA

SCALE:
1:250@A1

PROJECT NORTH



Issued under the Environmental Planning and Assessment Act 1979

Approved Section 75W Modification Application

No. 2 granted on the 18 April 2017

in respect to MP 10-0016

Signed [Signature]

Sheet No. 9 of 20

REVISIONS

12012020250120



NSW GOVERNMENT
Planning

Issued under the Environmental Planning and Assessment Act 1979

Approved Section 75W Modification Application

No. 2 granted on the 18 April 2017

in respect to MP 10-2016

Signed [Signature]

Sheet No. 10 of 20

METAL ROOF
REPLACED WITH
CONCRETE ROOF

REVISIONS	
AA	S75 W APPLICATION RAFC - METAL ROOF REPLACED

CONTRACTOR TO VERIFY ALL DIMENSIONS ON SITE PRIOR TO COMMENCING WORK. JPR IS TO BE NOTIFIED OF ANY DISCREPANCIES IN THE DIMENSION AND SETTING OUT OF THE WORK. COPYRIGHT OF DESIGNS SHOWN HEREON IS RETAINED BY JPR. AUTHORITY IS REQUIRED FOR ANY REPRODUCTION.



Presbyterian Aged Care



CLIENT:
Brookfield Multiplex Pty Ltd
Level 22, 135 King St
Sydney, NSW 2000

DOCUMENT REVIEW - BROOKFIELD MULTIPLEX
U A - Acceptable for Construction
U B - Acceptable for Construction subject to comments: Correct & Resubmit
U C - Unacceptable for Construction: Correct & Resubmit for Review
U D - Drawing on Hold

Reviewed: These documents have been reviewed for conformity with design intent. Acceptance does not mean approval of dimensions, notes or weights nor does it release the subcontractor and/or the Consultant from responsibility for errors, omissions or compliance with the obligations and/or requirements of the Contract and/or Subcontract.

CONSULTANTS
ARCHITECTS:
JPR Architects Pty Ltd
CONTACT:
Mr Brad Sharpe
50 Stanley Street
East Sydney NSW 2010



RAC ARCHITECT:
Caldor Flower Architects
CONTACT:
Mrs Lara Calder
Level 2, 140 Myrtle Street
Chippendale NSW 2008



HERITAGE ARCHITECT:
Corybeare Morrison
CONTACT:
Mrs Audrey Thomas
Level 1, 52-58 William St
East Sydney NSW 2011




INTERIOR DESIGN:
Gilmore interior design
CONTACT:
Mrs Lisa Agostino
Unit 9, 37 Nicholson Street
East Balmain NSW 2041



STRUCTURAL ENGINEER:
Taylor Thomson Whitting
CONTACT:
Mr Scott Nixon
48 Chandos Street
St Leonards NSW 2065



HYDRAULIC & MECHANICAL ENGINEER:
EMF Griffiths
CONTACT:
Clayton Duckworth
Level 4, 204 Clarence St
Sydney NSW 2000

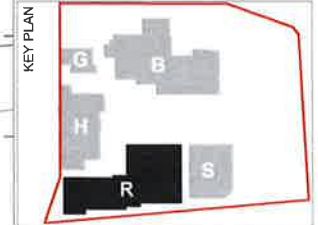

PROJECT:
The Terraces
Seniors Living and Residential Aged Care Facility
74 Brown Street Paddington NSW 2021

DRAWING TITLE:
LEVEL 07 PLAN - RAFC

DOCUMENT CONTROL STATUS:
PRELIMINARY


PROJECT NO:
2014063
DRAWN BY:
JPR



SCALE: 1:100@A1

DRAWING NO:
A-X-R-1109
REV:
AA

S75 W APPLICATION

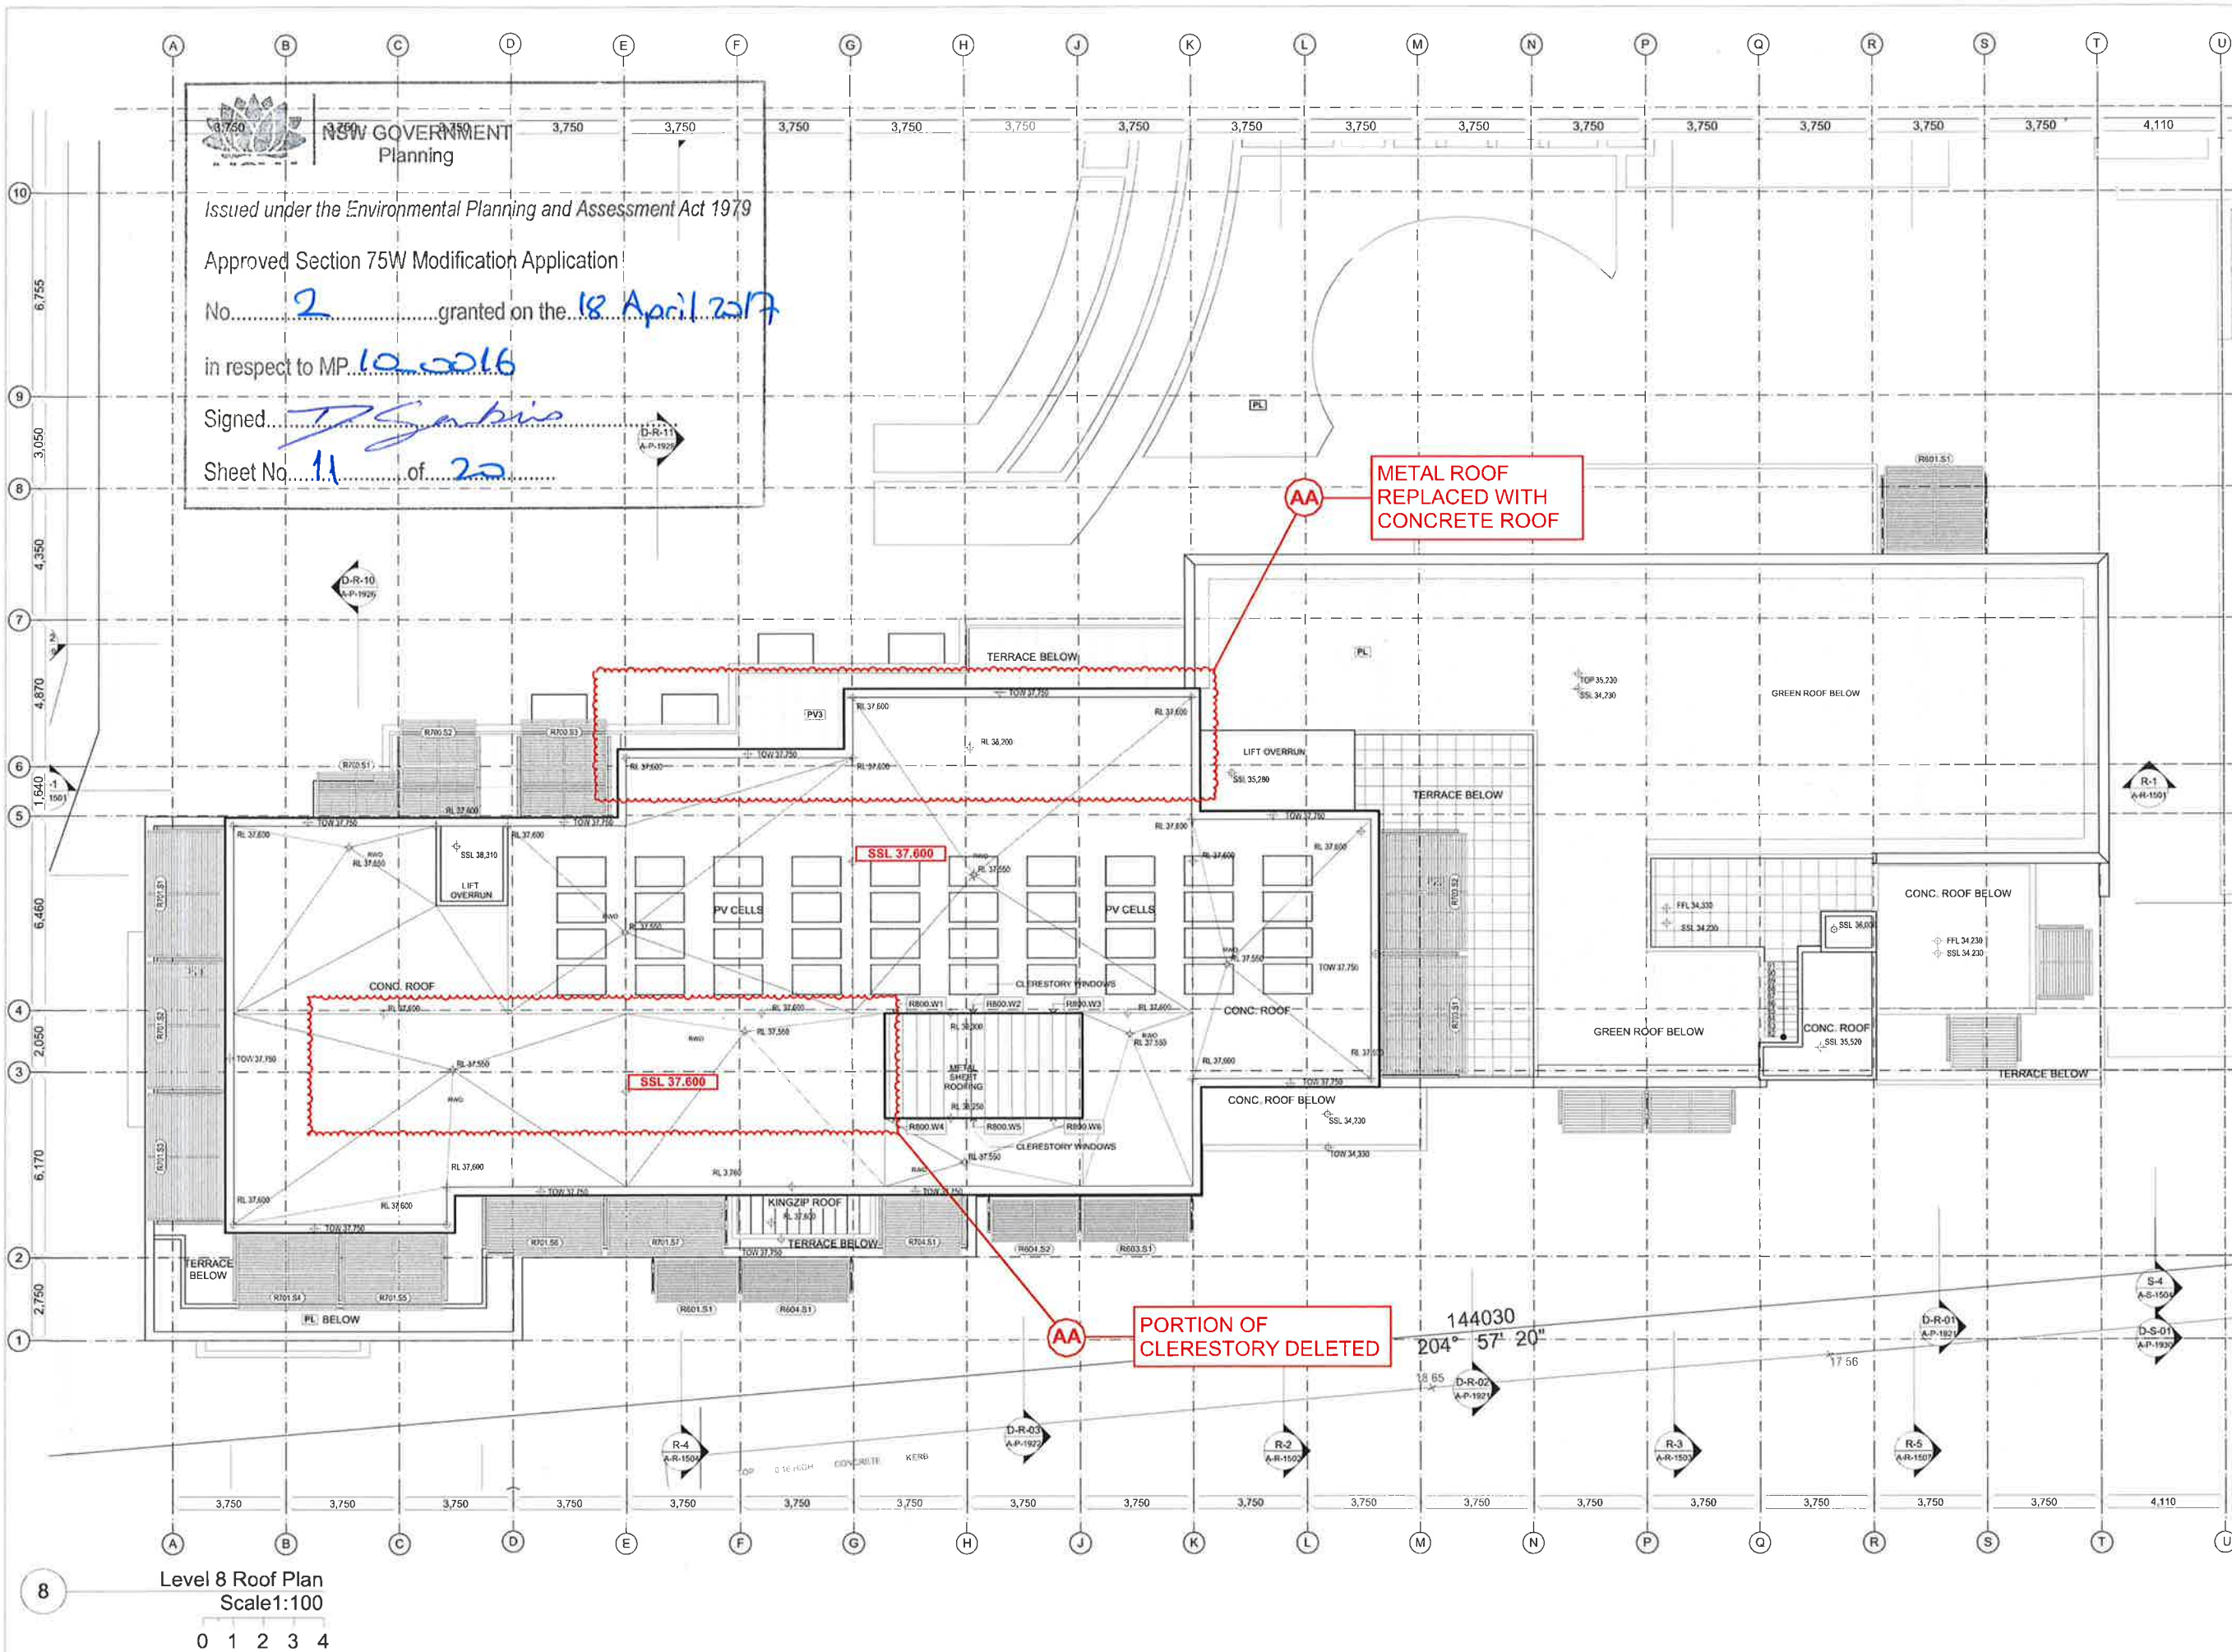

REVISIONS

AA	16/06/18	S75 W APPLICATION
		RACF - METAL ROOF REPLACED
		RACF - PART OF CLERESTORY DELETED

CONTRACTOR TO VERIFY ALL DIMENSIONS ON SITE PRIOR TO COMMENCING WORK. JPR IS TO BE NOTIFIED OF ANY DISCREPANCIES IN THE DIMENSION AND SETTING OUT OF THE WORK. COPYRIGHT OF DESIGNS SHOWN HEREON IS RETAINED BY JPR. AUTHORITY IS REQUIRED FOR ANY REPRODUCTION.

Presbyterian Aged Care

Brookfield MULTIPLEX

BM

CLIENT:
Brookfield Multiplex Pty Ltd
Level 22, 135 King St
Sydney, NSW 2000

DOCUMENT REVIEW - BROOKFIELD MULTIPLEX

U	A - Acceptable for Construction
B	Acceptable for Construction subject to comments. Correct & Resubmit
C	Unacceptable for Construction. Correct & Resubmit for Review
D	Drawing on Hold

Reviewed: _____ Date: _____

These documents have been reviewed for conformity with design intent. Acceptance does not mean approval of dimensions, areas or weights nor does it release the subcontractor and/or the Consultant from responsibility for errors, omissions or compliance with the obligations and/or requirements of the Contract and/or Subcontract.

CONSULTANTS

ARCHITECTS:
JPR Architects Pty Ltd
CONTACT:
Mr Brad Sharpe
50 Stanley Street
East Sydney NSW 2010

RAC ARCHITECT:
Calder Flower Architects
CONTACT:
Mrs Lara Calder
Level 2, 140 Myrtle Street
Chippendale NSW 2008

HERITAGE ARCHITECT:
Conybeare Morrison
CONTACT:
Mrs Audrey Thomas
Level 1, 52-58 William St
East Sydney NSW 2011

INTERIOR DESIGN:
Gilmore interior design
CONTACT:
Mrs Lisa Agostino
Unit 9, 37 Nicholson Street
East Balmain NSW 2041

STRUCTURAL ENGINEER
Taylor ThomsonWhitting
CONTACT:
Mr Scott Nixon
48 Chandos Street
St Leonards NSW 2065

HYDRAULIC & MECHANICAL ENGINEER:
EMF Griffiths
CONTACT:
Clayton Duckworth
Level 4, 204 Clarence St
Sydney NSW 2000

KEY PLAN

PROJECT:
The Terraces
Seniors Living and Residential Aged Care Facility
74 Brown Street Paddington NSW 2021

DRAWING TITLE:
LEVEL 08- ROOF PLAN - RACF

DOCUMENT CONTROL STATUS:
PRELIMINARY

PROJECT NO:
2014063

DRAWN BY:
JPR

DRAWING NO:
A-X-R-1110


REV:
AA

SCALE: 1:100@A1

PROJECT NORTH

SCALE: 1:100@A1

S75 W APPLICATION

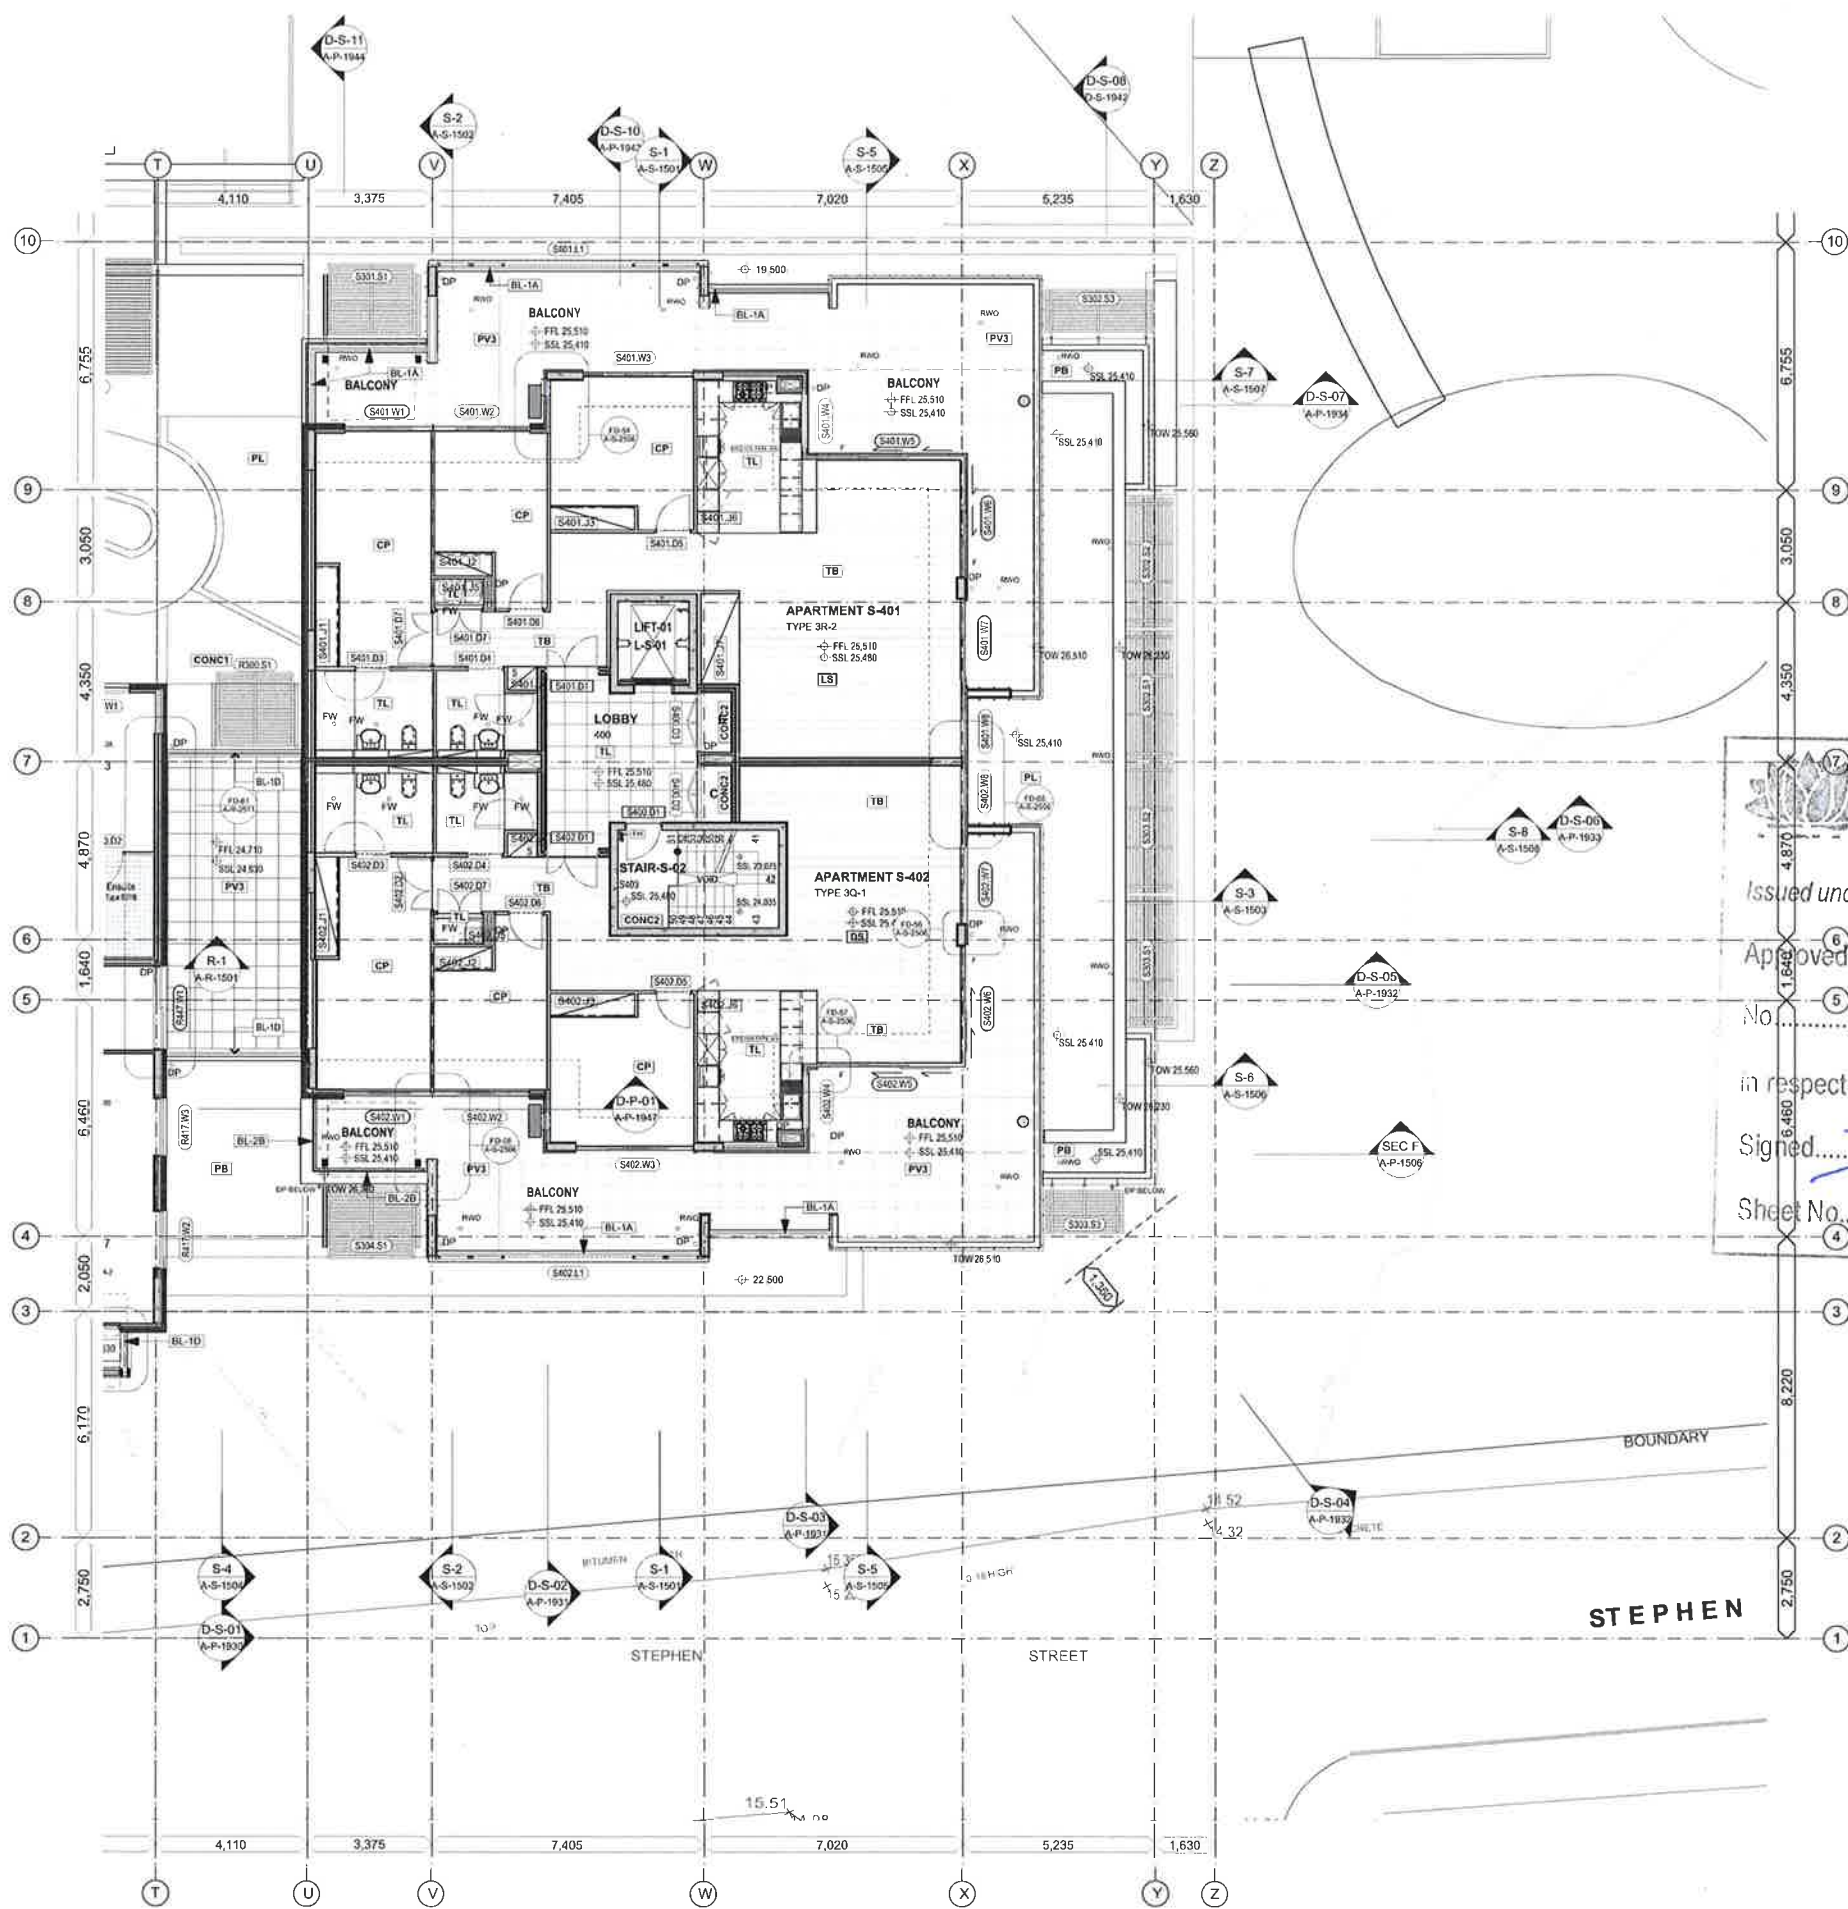

Level 4
Scale 1:100
0 1 2 3 4

NSW GOVERNMENT
Planning
Issued under the Environmental Planning and Assessment Act 1979
Approved Section 75W Modification Application
No. 2 granted on the 18 April 2017
in respect to MP 10 0016
Signed: [Signature]
Sheet No. 13 of 20

REVISIONS

AA	18/09/16	S75 W APPLICATION STEPHEN ST - VOID DELETED ON LEVEL 3
----	----------	---

CONTRACTOR TO VERIFY ALL DIMENSIONS ON SITE
PRIOR TO COMMENCING WORK. JPR IS TO BE
NOTIFIED OF ANY DISCREPANCIES IN THE DIMENSION
AND SETTING OUT OF THE WORK. COPYRIGHT OF
DESIGNS SHOWN HEREON IS RETAINED BY JPR.
AUTHORITY IS REQUIRED FOR ANY REPRODUCTION.

Presbyterian Aged Care

Brookfield MULTIPLEX **BM**

CLIENT:
Brookfield Multiplex Pty Ltd
Level 22, 135 King St
Sydney, NSW 2000

DOCUMENT REVIEW - BROOKFIELD MULTIPLEX
A - Acceptable for Construction
B - Acceptable for Construction subject to comments. Contact A Required
C - Unacceptable for Construction. Contact A Required for Review
D - Drawing on Hold

Reviewed: _____ Date: _____
These documents have been reviewed for conformity with design intent.
Assistance does not make approval of dimensions, sizes or weights nor does
it relieve the subcontractor and/or the Consultant from responsibility for errors,
omissions or compliance with the obligations and/or requirements of the
Contract and/or Subcontract.

CONSULTANTS

ARCHITECTS:
JPR Architects Pty Ltd
CONTACT:
Mr Brad Sharpe
50 Stanley Street
East Sydney NSW 2010

RAC ARCHITECT:
Calder Flower Architects
CONTACT:
Mrs Lara Calder
Level 2, 140 Myrtle Street
Chippendale NSW 2008

HERITAGE ARCHITECT:
Conybeare Morrison
CONTACT:
Mrs Audrey Thomas
Level 1, 52-58 William St
East Sydney NSW 2011

INTERIOR DESIGN:
Gilmore Interior Design
CONTACT:
Mrs Lisa Agostino
Unit 9, 37 Nicholson Street
East Balmain NSW 2041

STRUCTURAL ENGINEER
TaylorThomsonWhiting
CONTACT:
Mr Scott Nixon
48 Chandos Street
St Leonards NSW 2065

HYDRAULIC & MECHANICAL ENGINEER:
EMF Griffiths
CONTACT:
Clayton Duckworth
Level 4, 204 Clarence St
Sydney NSW 2000

KEY PLAN

PROJECT:
The Terraces
Seniors Living and Residential Aged Care Facility
74 Brown Street Paddington NSW 2021

DRAWING TITLE:
**LEVEL 04 PLAN - STEPHEN
STREET BUILDING**

DOCUMENT CONTROL STATUS:
PRELIMINARY

PROJECT NO:
2014063

DRAWN BY:
JPR


DRAWING NO:
A-X-S-1106

REV:
AA

SCALE: 1:100@A1

PLOTTED: 10/09/2016

S75 W APPLICATION

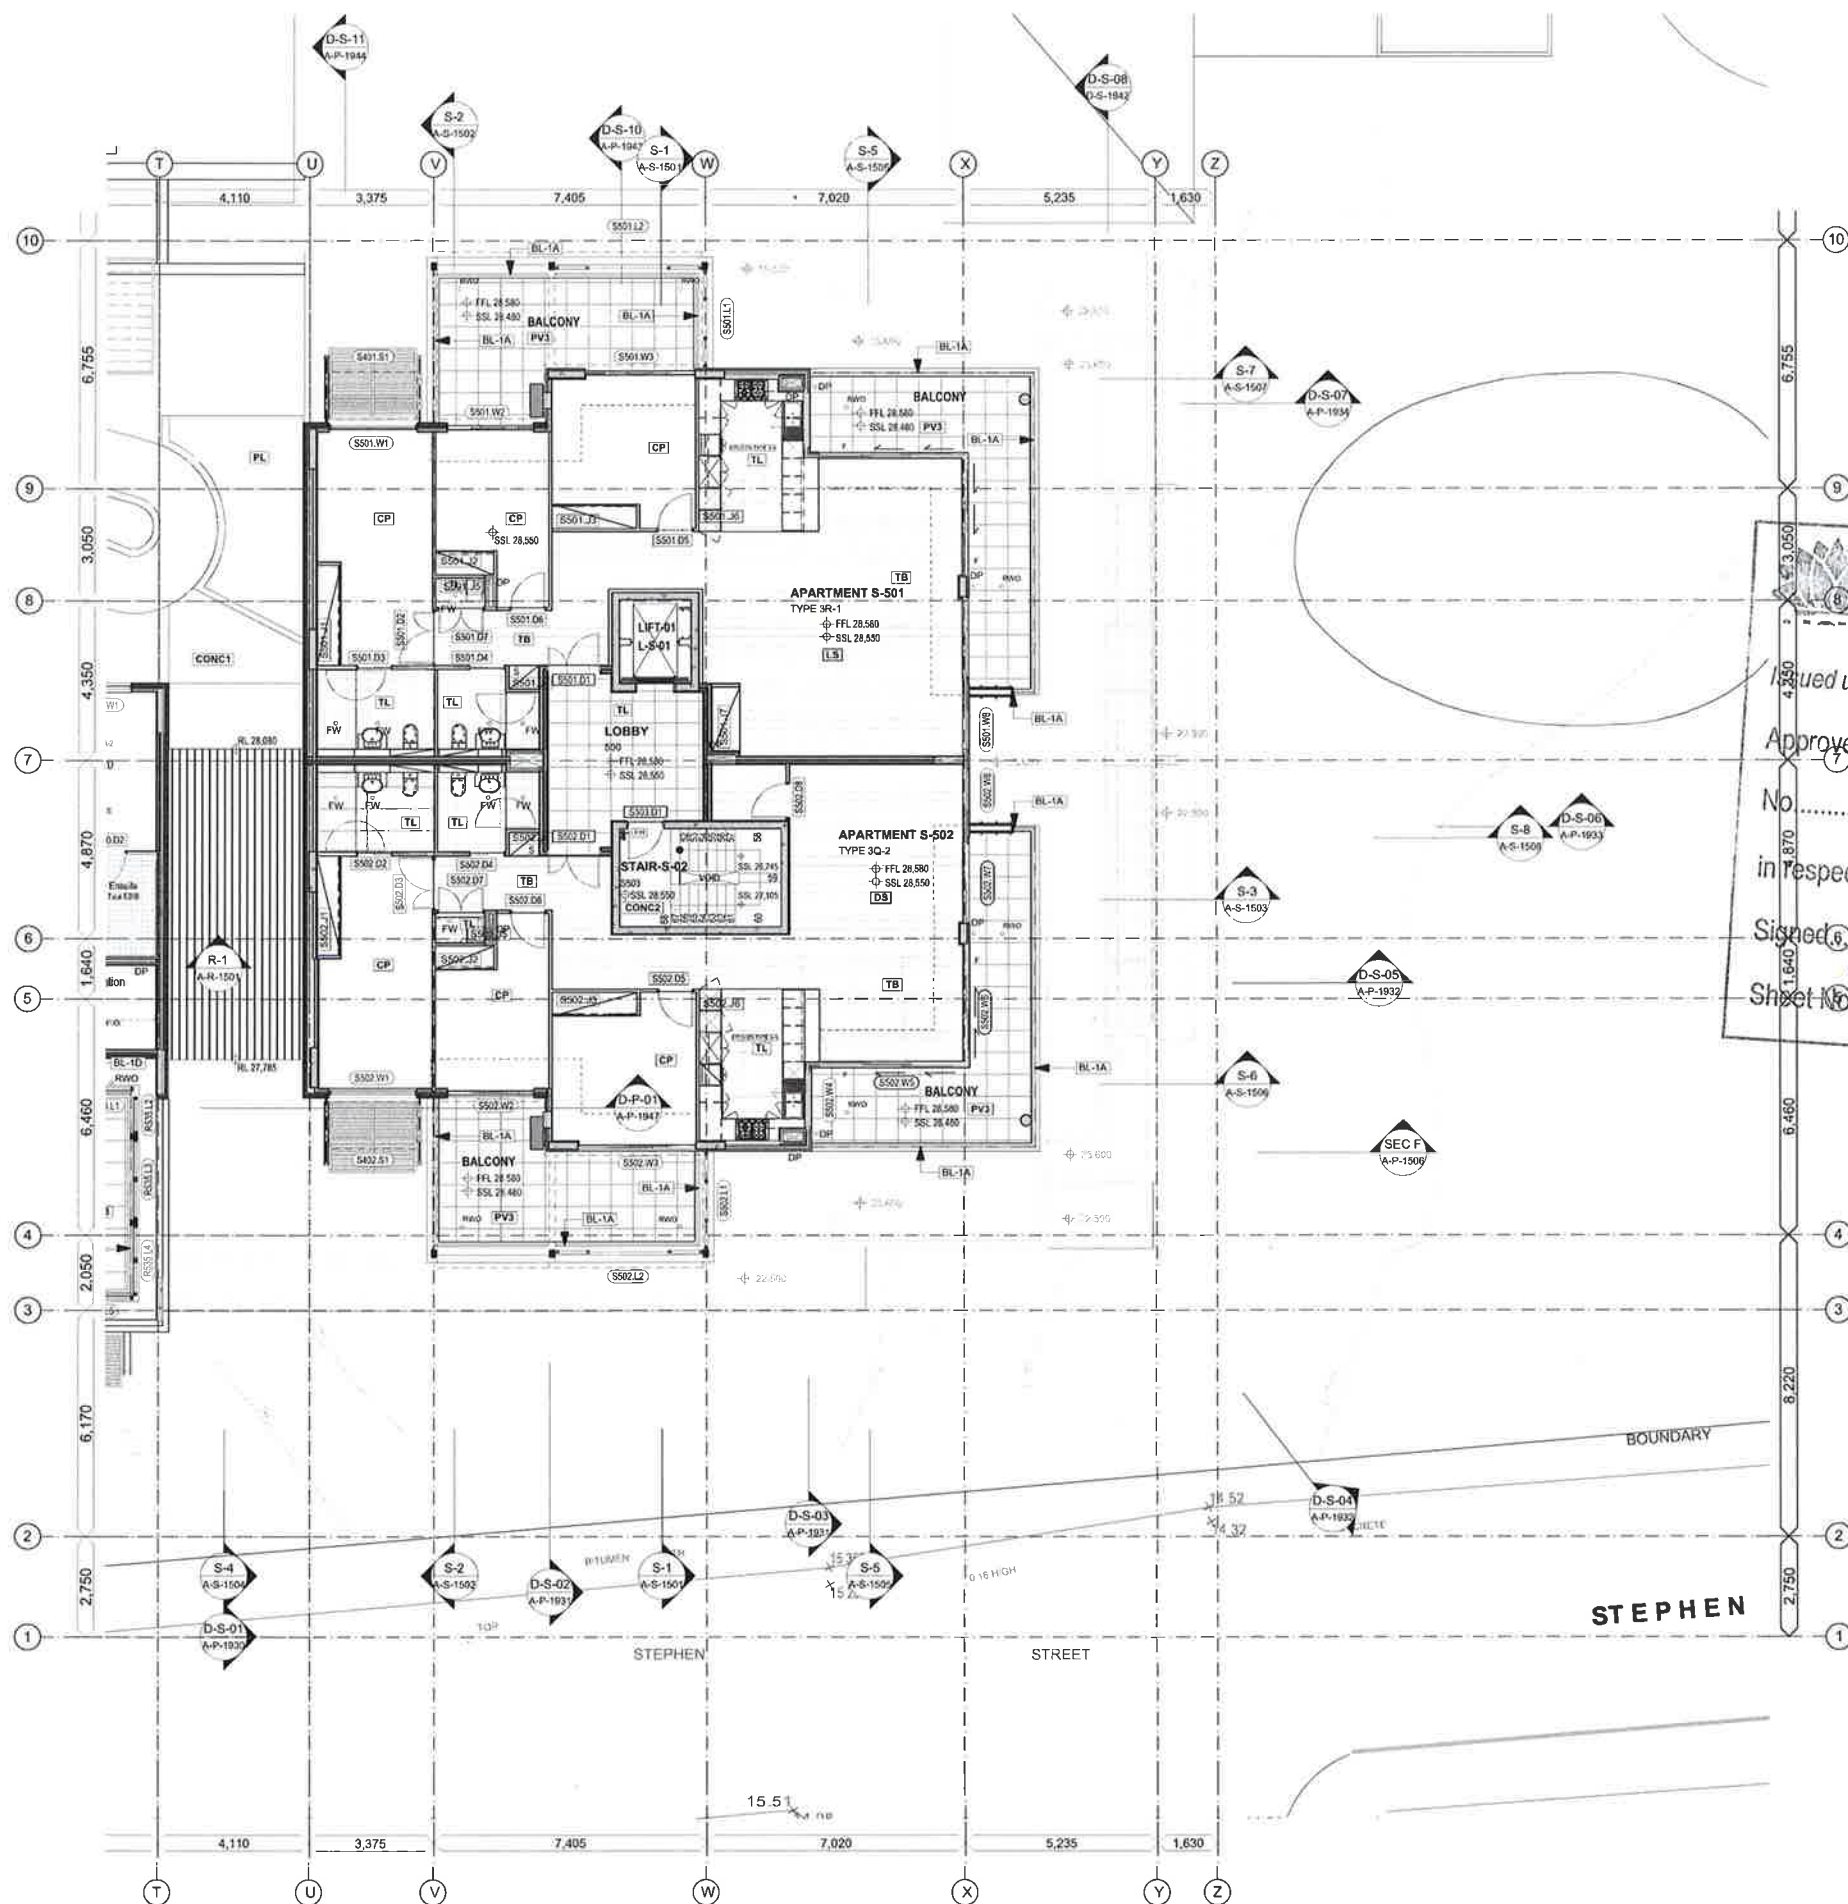

Level 5
Scale 1:100
0 1 2 3 4

NSW GOVERNMENT
Planning
Issued under the Environmental Planning and Assessment Act 1979
Approved Section 75W Modification Application
No. 2 granted on the 18 April 2017
in respect to MP 10-2016
Signed: [Signature]
Sheet No. 14 of 20

S75 W APPLICATION

REVISIONS	
AA	16/06/16 S75 W APPLICATION
	STEPHEN ST - METAL ROOF REPLACED

CONTRACTOR TO VERIFY ALL DIMENSIONS ON SITE PRIOR TO COMMENCING WORK. JPR IS TO BE NOTIFIED OF ANY DISCREPANCIES IN THE DIMENSION AND SETTING OUT OF THE WORK. COPYRIGHT OF DESIGNS SHOWN HEREON IS RETAINED BY JPR. AUTHORITY IS REQUIRED FOR ANY REPRODUCTION.


Presbyterian Aged Care

Brookfield MULTIPLEX **BM**

CLIENT:
Brookfield Multiplex Pty Ltd
Level 22, 135 King St
Sydney, NSW 2000

DOCUMENT REVIEW - BROOKFIELD MULTIPLEX
A - Acceptable for Construction
B - Acceptable for Construction subject to comments. Correct & Resubmit
C - Unacceptable for Construction. Correct & Resubmit for Review
D - Drawing on Hold

Reviewed: [Signature] Date: [Blank]
These documents have been reviewed for conformity with design intent. Acceptance does not mean approval of dimensions, sizes or weights and does not relieve the subcontractor and/or the Consultant from responsibility for errors, omissions or compliance with the obligations and/or requirements of the Contract and/or Subcontract.

CONSULTANTS:
ARCHITECTS:
JPR Architects Pty Ltd
CONTACT:
Mr Brad Sharpe
50 Stanley Street
East Sydney NSW 2010
ABN 52 255 001 003
www.jpra.com.au


RAC ARCHITECT:
Caldor Flower Architects
CONTACT:
Mrs Lara Calder
Level 2, 140 Myrtle Street
Chippendale NSW 2008

HERITAGE ARCHITECT:
Conybeare Morrison
CONTACT:
Mrs Audrey Thomas
Level 1, 52-58 William St
East Sydney NSW 2011

INTERIOR DESIGN:
Gilmore interior design
CONTACT:
Mrs Lisa Agostino
Unit 9, 37 Nicholson Street
East Balmain NSW 2041

STRUCTURAL ENGINEER:
TaylorThomsonWhitting
CONTACT:
Mr Scott Nixon
48 Chandos Street
St Leonards NSW 2065

HYDRAULIC & MECHANICAL ENGINEER:
EMF Griffiths
CONTACT:
Clayton Duckworth
Level 4, 204 Clarence St
Sydney NSW 2000

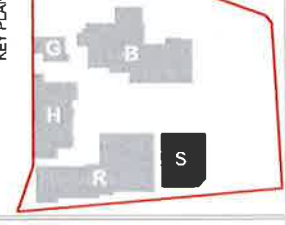KEY PLAN


PROJECT:
The Terraces
Senior Living and Residential Aged Care Facility
74 Brown Street Paddington NSW 2021

DRAWING TITLE:
LEVEL 05 PLAN - STEPHEN STREET BUILDING

DOCUMENT CONTROL STATUS:
PRELIMINARY



PROJECT NO:
2014063

DRAWN BY:
JPR

DRAWING NO:
A-X-S-1107

REV:
AA

SCALE: 1:100@A1

 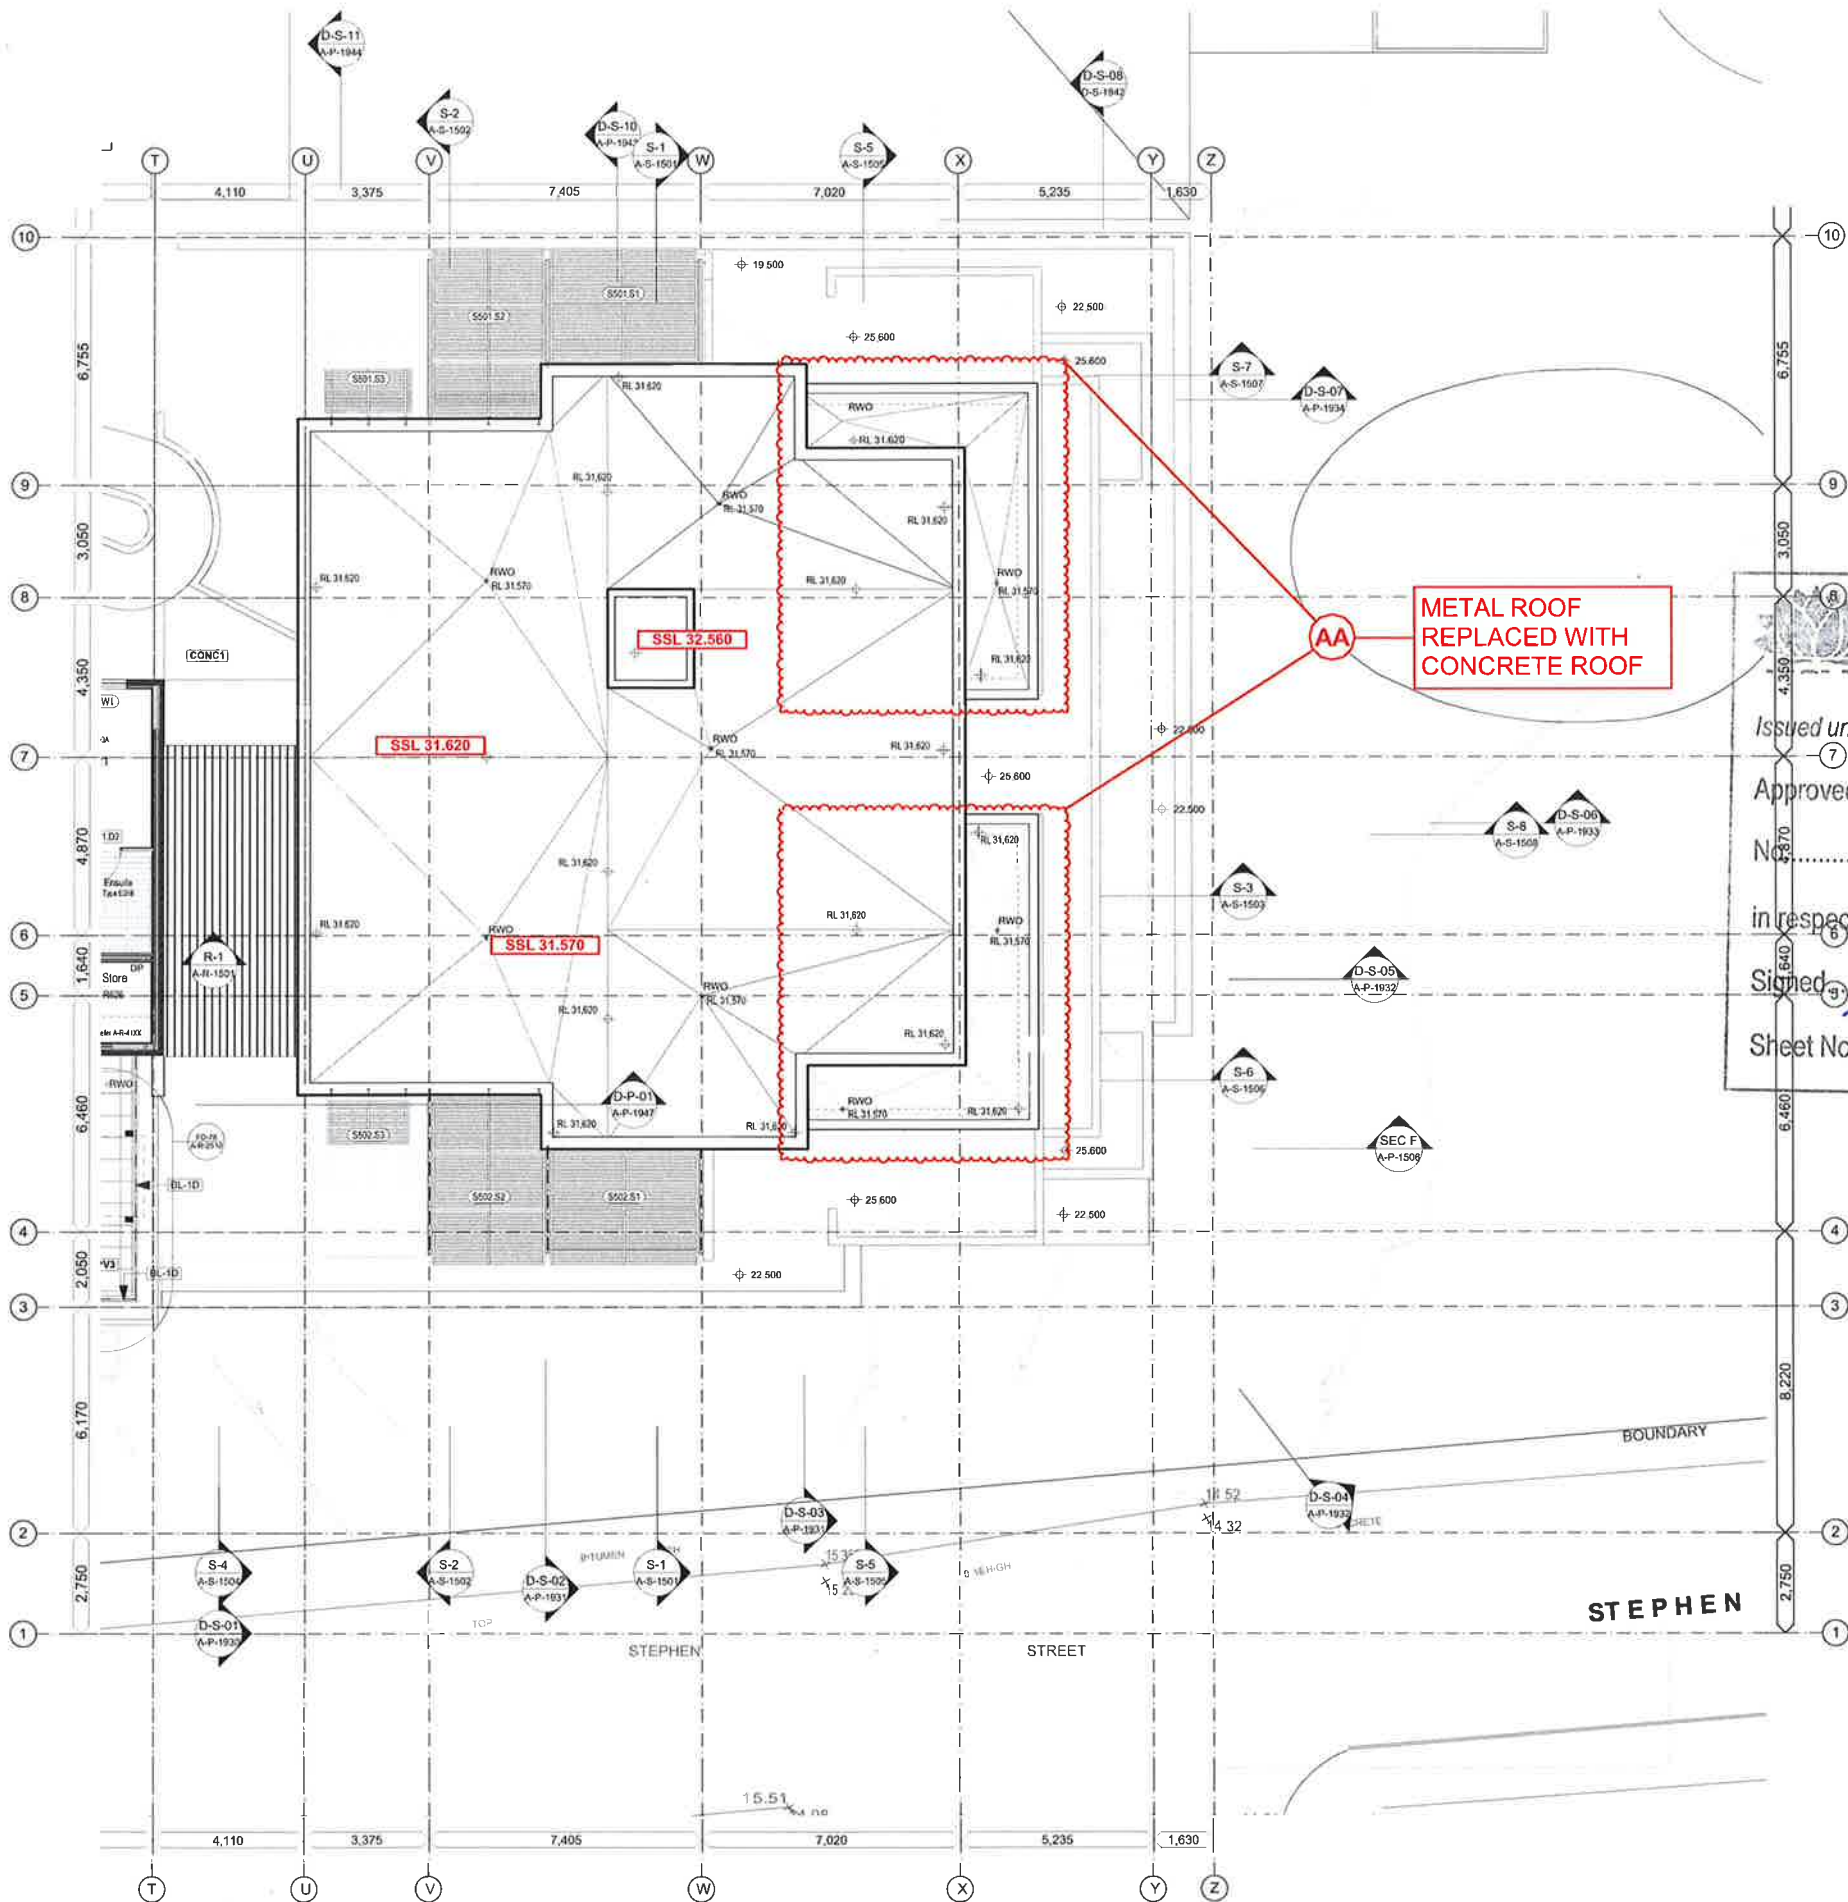

NSW GOVERNMENT
Planning

Issued under the Environmental Planning and Assessment Act 1979

Approved Section 75W Modification Application

No. 2 granted on the 18 April 2017

in respect to MP 10.0016

Signed [Signature]

Sheet No. 15 of 20

S75 W APPLICATION

REVISIONS	
NO.	DESCRIPTION
AA	18/06/16 S75 W APPLICATION
	STEPHEN ST - METAL ROOF REPLACED

CONTRACTOR TO VERIFY ALL DIMENSIONS ON SITE PRIOR TO COMMENCING WORK. JPR IS TO BE NOTIFIED OF ANY DISCREPANCIES IN THE DIMENSION AND SETTING OUT OF THE WORK. COPYRIGHT OF DESIGNS SHOWN HEREON IS RETAINED BY JPR. AUTHORITY IS REQUIRED FOR ANY REPRODUCTION.

Presbyterian Aged Care

Brookfield MULTIPLEX **BM**

CLIENT:
Brookfield Multiplex Pty Ltd
Level 22, 135 King St
Sydney, NSW 2000

DOCUMENT REVIEW - BROOKFIELD MULTIPLEX
D - Acceptable for Construction
C - Acceptable for Construction subject to comments. Correct & Resubmit
U - Unacceptable for Construction. Correct & Resubmit for Review
E - Drawing on Hold

Reviewed: _____ Date: _____
These documents have been reviewed for conformity with design intent. Acceptance does not mean approval of dimensions, sizes or weights nor does it release the subcontractor and/or the Consultant from responsibility for errors, omissions or compliance with the obligations and/or requirements of the Contract and/or Subcontract.

CONSULTANTS
ARCHITECTS:
JPR Architects Pty Ltd
CONTACT:
Mr Brad Sharpe
50 Stanley Street
East Sydney NSW 2010

RAC ARCHITECT:
Calder Flower Architects
CONTACT:
Mrs Lara Calder
Level 2, 140 Myrtle Street
Chippendale NSW 2008

HERITAGE ARCHITECT:
Corybeare Morrison
CONTACT:
Mrs Audrey Thomas
Level 1, 52-58 William St
East Sydney NSW 2011

INTERIOR DESIGN:
Gilmore Interior design
CONTACT:
Mrs Lisa Agostino
Unit 9, 37 Nicholson Street
East Balmain NSW 2041

STRUCTURAL ENGINEER
TaylorThomsonWhitting
CONTACT:
Mr Scott Nixon
48 Chandos Street
St Leonards NSW 2065

HYDRAULIC & MECHANICAL ENGINEER:
EMF Griffiths
CONTACT:
Clayton Duckworth
Level 4, 204 Clarence St
Sydney NSW 2000

KEY PLAN

PROJECT:
The Terraces
Seniors Living and Residential Aged Care Facility
74 Brown Street Paddington NSW 2021

DRAWING TITLE:
LEVEL 06 PLAN - STEPHEN STREET BUILDING

DOCUMENT CONTROL STATUS:
PRELIMINARY

PROJECT NO:
2014063

DRAWN BY:
JPR

DRAWING NO:
A-X-S-1108

REV:
AA

SCALE: 1:100@A1

PROJECT NORTH


"THE TERRACES"

SCOTTISH HOSPITAL - 74 BROWN STREET, PADDINGTON

LANDSCAPE WORKS PACKAGE

DRAWING SCHEDULE

DWG NO.	DRAWING TITLE	SCALE
1000	COVER SHEET	1:500
1001	SPECIFICATION NOTES AND PLANT SCHEDULE	N/A
1010	LANDSCAPE MASTERPLAN	1:250
1011	BROWN STREET FRONTAGE	1:100
1012	CENTRAL TERRACES	1:100
1013	ENTRY PLAZA / PIAZZA	1:100
1014	PARKLAND	1:150
1015	WSUD OPPORTUNITIES	1:250
1016	VPA PROPOSED BOUNDARY	1:250
1017	PLANTING PLAN	1:250
1018	PARKLAND FINISHED LEVELS	1:150
1020	SUBSTATION KIOSK / POCKET PARK	1:50
1021	SECTION - PIAZZA AND POCKET PARK	AS SHOWN
1022	SECTION - DEMENTIA GARDEN	1:50
1023	SECTION - TERRACED GARDEN	1:50
1024	SECTION - STEPHEN STREET	AS SHOWN
1030	LANDSCAPE DETAILS	AS SHOWN
1031	LANDSCAPE DETAILS	AS SHOWN
1032	LANDSCAPE DETAILS	AS SHOWN
1033	LANDSCAPE DETAILS	AS SHOWN
1034	LANDSCAPE DETAILS	AS SHOWN
1035	LANDSCAPE DETAILS	AS SHOWN
1040	HARDSCAPE MATERIALS SCHEDULE	N/A
1041	HARDSCAPE MATERIAL & SITE FURNITURE SCHEDULE	N/A

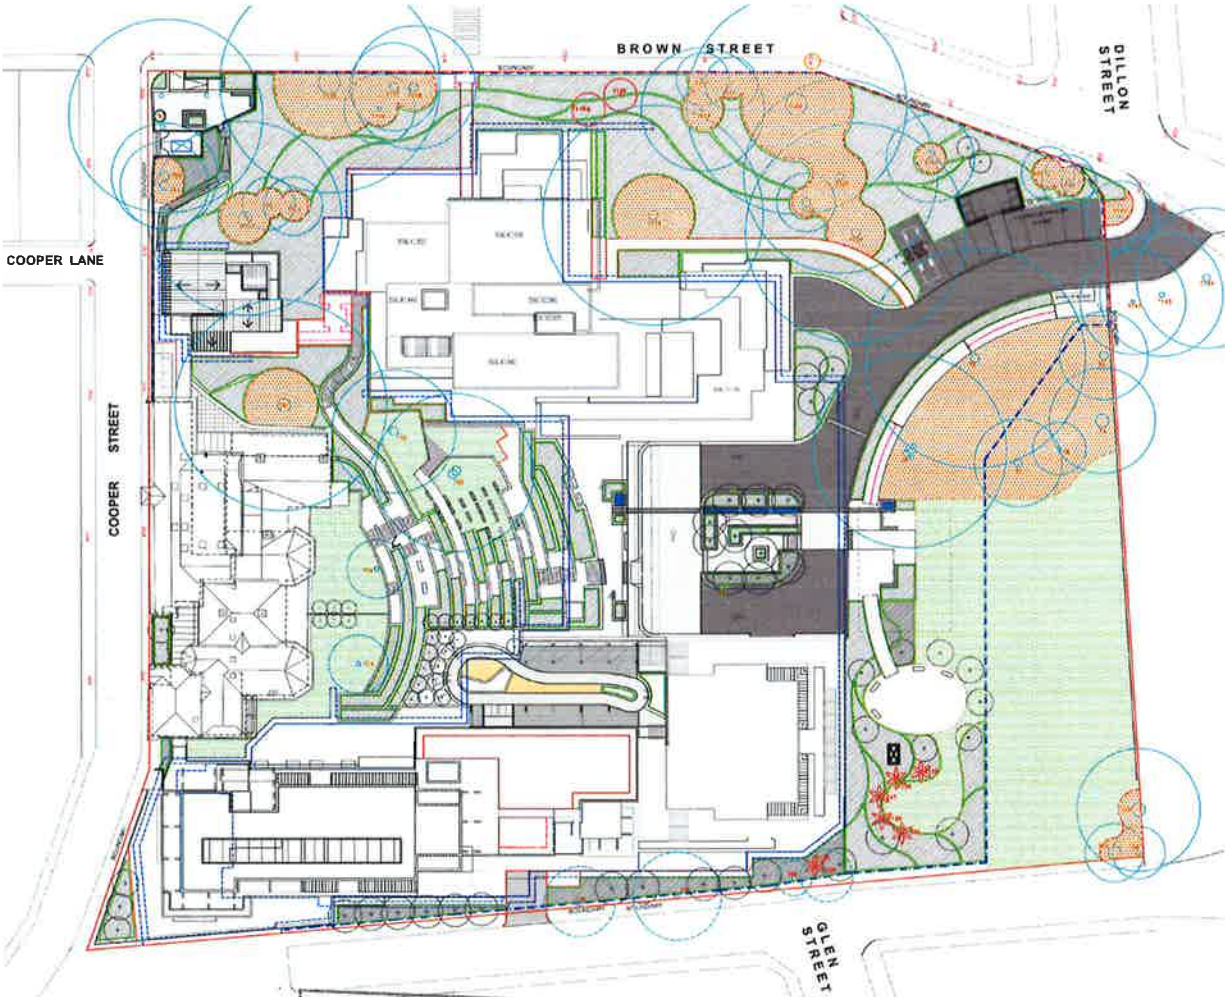

Site Plan | Scale 1:500

NSW GOVERNMENT
Planning

Issued under the Environmental Planning and Assessment Act 1979

Approved Section 75W Modification Application

No. 2 granted on the 18 April 2017

in respect to MP 40-0016

Signed D. Sanjiv

Sheet No. 16 of 20

NOT FOR CONSTRUCTION

7	17.06.2016	FOR TENDER
6	27.05.2016	FOR TENDER
5	12.04.2016	FOR COORDINATION
4	29.02.2016	FOR COORDINATION (90%)
3	17.12.2015	FOR COORDINATION (90%)
2	06.11.2015	FOR COORDINATION (90%)
1	08.10.2015	PRELIMINARY

CONTRACTOR TO VERIFY ALL DIMENSIONS ON SITE PRIOR TO COMMENCING WORK. JPR IS TO BE NOTIFIED OF ANY DISCREPANCIES IN THE DIMENSION AND SETTING OUT OF THE WORK. COPYRIGHT OF DESIGNS SHOWN HEREON IS RETAINED BY JPR. AUTHORITY IS REQUIRED FOR ANY REPRODUCTION.



CLIENT:
Brookfield Multiplex Pty Ltd
Level 22, 135 King St
Sydney, NSW 2000

DOCUMENT REVIEW - BROOKFIELD MULTIPLEX
☐ A - Acceptable for Construction
☐ B - Acceptable for Construction subject to comments. Correct & Resubmit
☐ C - Minor corrections for Construction. Correct & Resubmit for Review
☐ D - Drawing on Hold

Reviewed: _____ Date: _____
These documents have been reviewed for conformity with design intent. Acceptance does not mean approval of dimensions, scale or weight, nor does it relieve the subcontractor and/or the Consultant from responsibility for errors, omissions or compliance with the obligations and/or requirements of the Contract and/or Subcontract.

CONSULTANTS

LANDSCAPE ARCHITECT: SITE IMAGE
Site Image Landscape Architects
CONTACT:
Mr. Jojo Navarro
Level 1, 3-5 Baptist Street
Redfern NSW 2016

ARCHITECT: JPR Architects Pty Ltd
CONTACT:
Mr. Brad Sharpe
50 Stanley Street
East Sydney NSW 2010

HERITAGE ARCHITECT: Conybeare Morrison
CONTACT:
Mrs. Audrey Thomas
Level 1, 52-58 William Street
East Sydney NSW 2011

INTERIOR DESIGN: Gilmore Interior Design
CONTACT:
Mrs. Lisa Agostino
Unit 9, 37 Nicholson Street
East Balmain NSW 2041

STRUCTURAL ENGINEER: Taylor Thomson Whiting
CONTACT:
Mr. Scott Nixon
48 Chandos Street
St Leonards NSW 2065

HYDRAULIC & MECHANICAL ENGINEER: EMF Griffiths
CONTACT:
Clayton Duckworth
Level 4, 204 Clarence St
Sydney NSW 2000



PROJECT:
The Terraces
Seniors Living and Residential Aged Care Facility
74 Brown Street Paddington NSW 2021

DRAWING TITLE:
COVER SHEET

DOCUMENT CONTROL STATUS:
FOR TENDER

PROJECT NO:
SS14-2900
DRAWN BY:
CV

DRAWING NO:
LA-P-1000
REV:
7



Issued under the Environmental Planning and Assessment Act 1979

Approved Section 75W Modification Application

No. 2 granted on the 18 April 2017

in respect to MP 12-0016

Signed [Signature]

Sheet No. 17 of 20

SPECIFICATION NOTES

1.0 GENERAL NOTES

1.1 References

Plans and details included in the project documents shall be read in conjunction with this specification. The whole of the landscape works shall be carried out by a competent Landscape Contractor who is experienced in horticultural practice, landscape construction and planting techniques. The Landscape Contractor shall hold a current Building Contractors License and / or be a financial member of the Landscape Contractors Association.

1.2 Workmanship and Materials

The whole of the landscape works shall be carried out by a competent Landscape Contractor who is experienced in horticultural practice, landscape construction and planting techniques. The Landscape Contractor shall hold a current Building Contractors License and / or be a financial member of the Landscape Contractors Association.

2.0 EARTHWORKS

2.1 Excavation, Trimming and Filling

Except as otherwise noted in the contract, bulk excavation is excluded from the landscape works. After the completion of bulk excavation by others, trim and fill the excavated ground surfaces to achieve design levels to accommodate finish materials as detailed. Prepare the sub-grade surface as required for the various finished ground treatments.

2.2 Sub-soil Drainage

Keep the excavated works drained and free of standing water. Allow to supply and install sub-soil drainage pipes as required for the new works to ensure that all gardens are well drained. Connect the sub-soil drainage pipes to the nearest downstream stormwater pits. Include pipe filter socks and coarse sharp aggregate backfilling of trenches.

3.0 HARDWORKS

3.1 Furniture, Handrails, Balustrades

Supply and install the scheduled items in accordance with the manufacturer's recommendations, as detailed and in the locations shown on plan. Provide all fixings and fixings required for the items to be stable and in accordance with applicable codes and standards.

3.2 Garden Walls, Fences, Steps, TGS and Edging

Construct garden walls, fences, steps, TGS and edging as shown on plan, as detailed and of the material scheduled. Provide footings, step nosings, tactile surfaces to comply with standards and applicable legislation. Refer to engineer's details for structural retaining walls, heavy duty slabs and concrete stairs.

3.3 Continuous, Unit and Loose Pavement

Install the scheduled material pavement to the locations shown on plan. Ensure that all subgrade/subsurface works are complete prior to commencing paving. Confer with the engineer to ensure the structural integrity of the subgrade.

3.3 Steel Edge

Set edging flush with adjoining surfaces, pegs shall be securely fixed to the steel edging at the required location to provide a neat fit, with pegs tops 25mm below the top of the edging.

- Type: Galvanneal or mild steel
- Size: 100 x 3mm nominal in longest practicable lengths,
- Pegs: 10 x 10 x 200mm long
- Fixings: Fillet welded.

4.0 SOFTWORKS

4.1 Soil Testing

Undertake at least two (2) soil tests, in locations as advised by Project Manager, and provide results and recommendations for the improvement of plant growth and to adjust the soil to achieve appropriate planting medium (including pit levels) for successful plant growth.

4.2 Subsoil (This should be read in conjunction with the RAP Report, Tree Wise Men Report and Landscape Details)

Excavate and/or fill all garden beds to bring the top of subsoil to at least 300mm below finished design soil levels. Excavate all turf areas to bring the subsoil to at least 100mm below finished design levels. In all areas shape the subsoil to fall to subsoil drains where applicable. Do not excavate within the drip line of trees and shrubs to be retained. Cultivate or rip the subsoil to a further depth of 100mm before placing top soil. Remove stones of size exceeding 25mm, clods of earth exceeding 50mm, and weeds, rubbish or other deleterious material brought to the surface during cultivation. Do not disturb services or existing tree roots. If necessary cultivate these areas by hand. During cultivation, thoroughly mix in materials required to be incorporated into the subsoil, as recommended in the soil testing results and to manufacturer's recommendations. Trim the surface to design levels again after cultivation.

4.3 Topsoil (This should be read in conjunction with the RAP Report, Tree Wise Men Report and Landscape Details)

Import topsoil for the garden and turf areas, unless the topsoil can be provided from material recovered from the site, as recommended in the soil testing results. Spread the topsoil on the prepared subsoil and grade evenly, compact lightly and uniformly in 150mm layers. Avoid differential subsidence and excess compaction and produce a finished topsoil surface which has the following characteristics:

- Finished to design levels, allowing for mulch or turf, which is to finish flush with adjoining hard surfaces such as paths and edges;
- Smooth and free from inorganic matter, stones or clods of soil;
- Graded to drain freely, without ponding, to catchment and/or sub-soil drains;
- Graded evenly to adjoining surfaces; and
- Ready for planting.

Supply and install the following imported topsoil mixes:

- Soil Mix Type A
 - o 60% soil mix (60% coarse sand and 40% black soil),
 - o 10% mushroom compost,
 - o 10% pine bark fines,
 - o 10% composted sawdust, and
 - o 10% composted manures.

- Soil Mix Type B
 - o 80% washed river sand, and
 - o 20% black soil.

4.4 Compost

Provide, in accordance with AS 4454, well rotted vegetative material or animal manure, free from harmful chemicals, grass and weed growth.

4.5 Fertiliser

Provide proprietary fertilisers, delivered to the site in sealed bags marked to show manufacturer or vendor, weight, fertiliser type, N-P-K ratio, recommended uses and application rates.

4.6 Plants

Supply plants in accordance with the landscape design drawings and schedules, which have the following characteristics:

- Large healthy root systems, with no evidence of root curl, restriction or damage;
- Vigorous, well established, free from disease and pests, of good form consistent with the species/variety;
- Hardened off, not soft or forced, and suitable for planting in the natural climatic conditions prevailing at the site in full sun, partial shade or full shade conditions;
- Grown in final containers for not less than twelve weeks;
- Trees, unless required to be multi-stemmed, shall have a single leading shoot; and
- Containers shall be free from weeds and of appropriate size in relation to their container.

4.7 Plant Installation

Following excavation of the planting hole, place and spread 15gms of wetting agent pre-mixed with one (1) litre of water. Place the plant correctly orientated to north or for best presentation. Backfill the planting holes with specified topsoil mixture. Lightly tamp and water to eliminate air pockets. Ensure that the backfill soil is not placed over the top of the root ball and that the root ball is not higher than the soil in which it is planted. Apply fertiliser, as specified around the plants in the soil at the time of planting.

4.8 Embankment Stabilisation

Where necessary and shown on the drawings prevent soil erosion or soil movement by stabilising embankments as follows. As a minimum this should be on slopes 2:1 gradient. Stabilise embankments using biodegradable fibre reinforced heavy weight jute fabric. Lay fabric from top to bottom of slope. Install in accordance with manufacturer's specification, including 300 x 300mm anchor trench at top and bottom of slope, backfilled with soil over the fabric and compacted into the trenches. Using U-shaped galvanised steel pegs at 1000 mm centres generally and 250mm centres at edge overlaps, secure the fabric to the prepared soil surface. Plant through the fabric after it is installed.

4.9 Root Barrier

Supply and install root control barriers to all new tree plantings adjacent to walls, paths, kerbs and all service trenches, where their proximity poses a threat to the stability of the built infrastructure. Install in accordance with manufacturer's recommendations.

4.10 Mulch (This should be read in conjunction with the Tree Protection Plan by Tree Wise Men)

Mulch shall be approved recycled mulch recovered from site clearing, if available, otherwise pine bark equal "Horticultural Graded Pine Bark 15mm" as supplied by Australian Native Landscapes. Place mulch in all garden beds to a nominal depth of 100mm, when all specified plants are installed, clear of all plant stems, and rake to an even surface flush with the surrounding finished levels and evenly graded between design surface levels. The specified depth shall be achieved after the mulch has settled.

4.11 Stakes and Ties

Stakes shall be durable hardwood, straight, free of knots and twists, pointed at one end, in the following quantities and sizes for each of the various plant pot sizes:

- Plants (<25 lt): 1 off 38 x 38 x 1200mm;
- Semi-advanced plants (>75 lt): 2 off 50x50x 1800mm;
- Advanced (>100 lt): 3 off 50 x 50 x 2400mm.

4.12 Turf

Turf shall be delivered to site as 25mm minimum thick cut rolls. Obtain turf from a specialist grower of cultivated turf. Turf shall have an even thickness, free from weeds and other foreign matter. Deliver turf to the site within 24 hours of being cut and lay it within 24 hours of delivery. Prevent it from drying out between cutting and laying. Lay the turf in the following manner:

- In stretcher pattern, joints staggered and close butted;
- Parallel long sides of level areas, with contours on slopes; and
- To finish flush, after lightly tamping, with adjacent finished surfaces of ground.

5.0 IRRIGATION

5.1 System

The irrigation system shall be an automatic permanent system, with an irrigation controller self operated via a soil moisture sensor. The system shall be calibrated to deliver the optimum rate and volume of water appropriate to the type of plants in the design. The system shall be adjustable and fully serviceable. The layout of the entire irrigation system shall focus on delivering the required amount of water to maintain healthy and vigorous growth. The irrigation system shall be such that, component theft, vandalism, over-spray and wetting of paths shall be reduced to a minimum or completely eliminated by the use of drip, pop-up sprinklers and judiciously placed fixed spray emitters. Generally do not use fine mist emitters that provide a drifting mist that may wet paths and the buildings.

6.0 PLANT ESTABLISHMENT

6.1 Generally

The Landscape Contractor shall rectify defects during installation and that become apparent in the works under normal use for the duration of the contract Defects Liability Period. The Landscape Contractor shall maintain the contract areas by the implementation of industry accepted horticultural practices for 52 weeks. The landscape maintenance works shall include, but not be limited to, the following:

- Replacing failed plants,
- Pruning,
- Insect and pest control,
- Fertilising,
- Maintaining mulch,
- Mowing,
- Watering,
- Rubbish removal, and
- Cleaning of the surrounding areas.

PLANT SCHEDULE - "THE TERRA"		AC PADDINGTON			
Symbol	Botanical Name	Common Name	Mature size H x W (m)	Container Size	Quantity
Trees					
Ag	Angophora costata	Smooth-barked Apple	20.0 x 10.0	100L	1
Ar	Archontophoenix cunninghamiana	Bangalow Palm	20.0 x 4.0	100L	3
Cg	Ceratopetalum gummiferum	New Christmas Bush	8.0 x 3.0	100L	3
Cp	Cordyline peltolaris	Palm Lily	5.0 x 3.0	100L	4
Ca	Cupaniopsis anacardioides	Tuckeroo	10.0 x 5.0	100L	13
Eu	Elaeocarpus eumundii	Smooth leaved Quandong	20.0 x 4.0	100L	2
Er	Elaeocarpus reticulatus	Blueberry Ash	15.0 x 5.0	45L	7
Fr	Ficus rubiginosa	Port Jackson Fig	30.0 x 15.0	1000L	1
Ga	Gordonia axillaris	Fried Egg Plant	3.5 x 3.5	100L	6
Li	Lagerstroemia indica	Crape Myrtle	4.0 x 4.0	100L	22
La	Livistona australis	Cabbage Tree Palm	25.0 x 4.0	100L	5
Mf	Michelia figo	Port Wine Magnolia	3.5 x 3.5	100L	1
Ms	Magnolia stellata	Star Magnolia	5.0 x 5.0	100L	10
Pm	Polyscias murrayi	Pencil Cedar	25.0 x 5.0	100L	2
Wf	Waterhouseia floribunda	Weeping Lilly Pilly	5.0 x 4.0	300L	13
Wr	Washingtonia robusta	Mexican Fan Palm	25.0 x 5.0	100L	1
Shrub & Accent Planting					
Af	Adiantum formosum	Giant Maidenhair Fern	2.0 x 2.0	45L	18
Ac	Arthropodium cirratum	Renga Lily	1.0 x 1.0	250mm	113
An	Asplenium nidus	Birds nest Fern	1.5 x 1.0	45L	8
CR	Cordyline fruticosa 'Rubra'	Cordyline Rubra	3.0 x 1.0	45L	80
Cst	Cordyline Stricta	Narrow Leaved Palm Lily	5.0 x 1.0	45L	52
Eca	Echium candicans	Pride of Maldera	1.5 x 1.0	250mm	55
Lan	Lavandula angustifolia	Lavender	1.2 x 1.0	250mm	1384
Ro	Rosmarinus officinalis	Rosemary	1.5 x 1.5	250mm	175
Grasses & Groundcovers					
Af	Anigozanthos flavidus	Kangaroo Paw	1.2 x 0.6	200mm	310
Ama	Antirrhinum majus	Snapdragon	0.5 x 0.5	200mm	183
Bc	Blechnum cartilaginium	Waterfern	0.8 x 0.8	200mm	862
BSL	Blechnum 'Silver Lady'	Silver Lady Fern	0.5 x 1.0	200mm	13
Co	Carex oshimensis	Japanese Forest Grass	0.2 x 0.2	200mm	88
Cpa	Clematis paniculata	Sweet Autumn Clematis	CLIMBER	200mm	141
Cm	Clivia miniata	Clivia	0.5 x 0.5	200mm	2016
De	Dendrobium speciosum	Rock Orchid		200mm	29
DLJ	Dianella 'Little Jess'	Little Jess	0.4 x 0.4	200mm	21
Ep	Echinacea purpurea	Purple Coneflower	1.2 x .25	200mm	77
EBG	Echinops bennaticus 'Blue Glow'	Blue Globe Thistle	1.2 x 0.9	200mm	77
Ec	Euphorbia characias	Mediterranean Spurge	1.0 x 1.0	200mm	209
ESS	Eremophila glabra 'Silver Spread'	Prostrate Silver Bush	1.0 x 1.0	200mm	24
GI	Gazania tomentosa	Silver Gazania	0.15 x 1.0	200mm	923
GRM	Grevillea 'Poondra Royal Mantle'	Royal Mantle	0.2 x 3.0	200mm	1286
Hb	Hibertia scandens	Golden Guinea Vine	CLIMBER	200mm	12
Io	Impatiens cylindrica	Japanese Blood Grass	1.0 x 1.0	200mm	122
INA	Isoplepis nodosa 'Arida'	Knobby Club Rush	0.6 x 0.4	200mm	322
Me	Meritia Australis	River Mint	0.5 x 1.0	200mm	89
Mp	Myoporum parvifolium	Creeping Boobialla	0.2 x 1.0	200mm	465
MEQ	Miscanthus oligostachyus 'Eileen Quinn'	Dwarf Feather Grass	0.8 x 0.5	200mm	37
MZ	Miscanthus sinensis 'Zabrinus'	Zebra Grass	1.5 x 1.5	200mm	487
Lm	Linum marginale	Native Flax	0.8 x 0.8	200mm	58
LN	Lomandra longifolia 'Nyalia'	Fine Leaf Lomandre	0.5 x 0.5	200mm	352
PL	Parthenoclasus icuspidata	Boston Ivy	CLIMBER	200mm	20
PBL	Pennisetum alopecuroides 'Black Lea'	Black Lea Native Foxtail Grass	0.6 x 0.6	200mm	616
PN	Pennisetum alopecuroides 'Nafray'	Nafray Native Foxtail Grass	0.6 x 0.6	200mm	592
PE	Poa labillardieri 'Eskdale'	Blue Tussock Grass	0.5 x 0.5	200mm	516
Sn	Salvia nemorosa	Sage	0.3 x 0.3	200mm	363
Sc	Santolina chamaecyparissus	Cotton lavender	0.5 x 0.3	200mm	428
SSB	Sedum spectabile 'Brilliant'	Stonecrop	0.8 x 0.8	200mm	295
Sm	Senecio mandraliscae	Blue Chalk Sticks	0.4 x 0.4	200mm	52
Tv	Thymus vulgaris	Thyme	0.3 x 0.4	200mm	281
TJ	Trachelospermum jasminoides	Star Jasmine	CLIMBER	200mm	31
Vh	Viola hederacea	Native Violet	0.1 x 0.5	200mm	3088
Vo	Viola odorata	Sweet Violet	0.1 x 0.5	200mm	5
Vt	Viola tricolor	Pansy	0.15 x 0.5	200mm	5
Zm	Zoysia macrantha 'Nara'	Nara Zoysia	TURF		1700m2

Note:



Refer to LA-P-1017 Planting Plan for plant layout.

Samples of all elements are to be submitted to Client for approval prior to work commencing.

Refer to RAP for site remediation plan.

REVISIONS

REVISED		

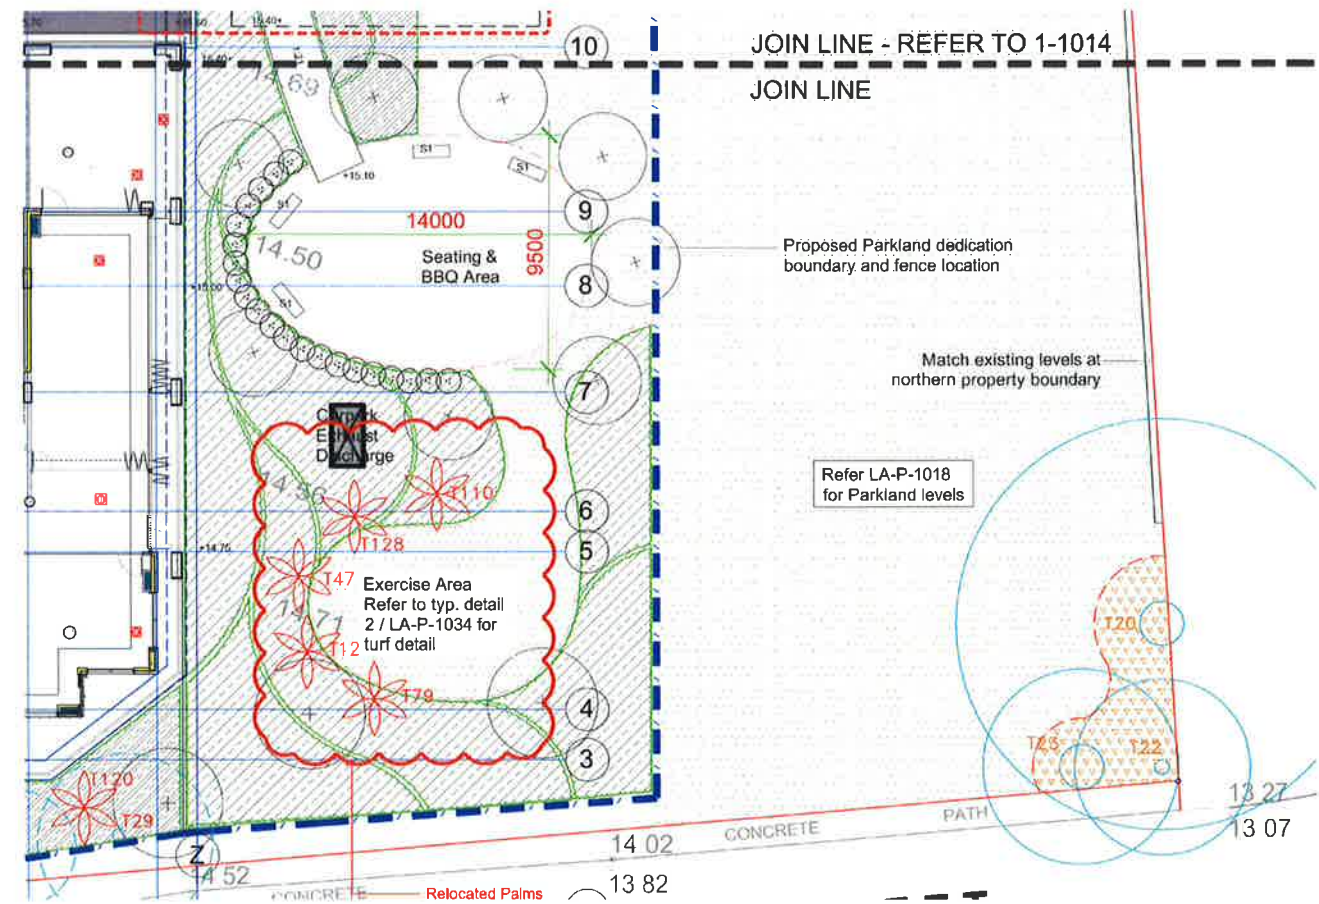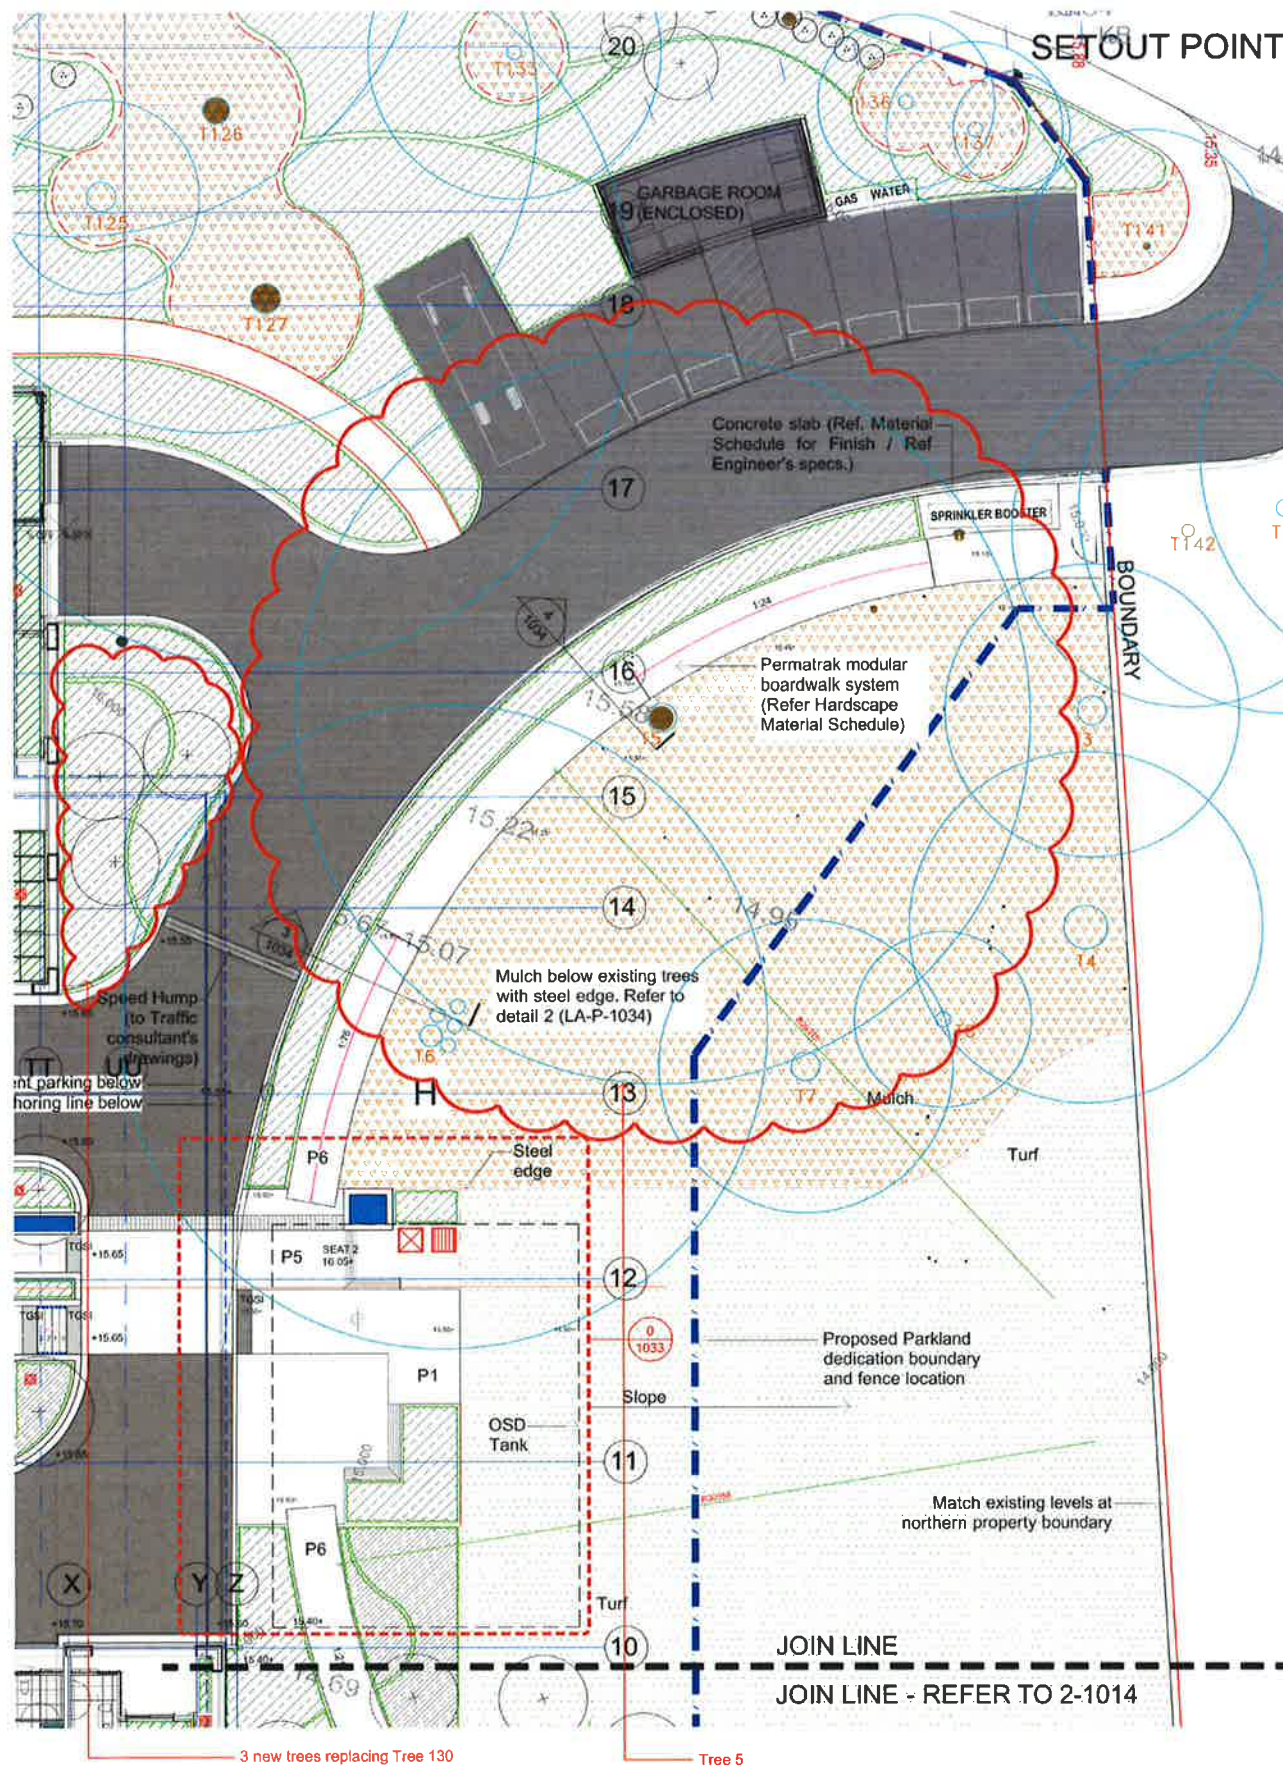

NSW GOVERNMENT
Planning

Issued under the Environmental Planning and Assessment Act 1979

Approved Section 75W Modification Application

No. 2 granted on the 18 April 2017

in respect to MP 10-0016

Signed D. Sabis

Sheet No. 18 of 20

LEGEND

EXISTING HERITAGE LISTED TREE TO BE RETAINED AND PROTECTED	P1 REFER HARDSCAPE MATERIAL SCHEDULE	P5 REFER HARDSCAPE MATERIAL SCHEDULE	TURF
EXISTING TREE TO BE RETAINED AND PROTECTED	P2 CONCRETE TOPPING SLAB (REFER TO ARCHITECT'S SPECS)	P6 BOARDWALK EQUAL TO PERMATRAK	MULCH
PROPOSED TREE / TRANSPLANTED TREE / PALM	P3 SHRUBS AND GROUNDCOVERS	P7 FEATURE PAVING BAND	SEAT TYPES 1 AND 2 REFER FURNITURE SCHEDULE
PLANTING ON ROOFDECK AND BALCONY	P4 REFER HARDSCAPE MATERIAL SCHEDULE	ASPHALT	HANDRAIL BALUSTRADE
+26.90 PROPOSED FFL		WATER FEATURE	1.8m METAL PALLISADE FENCE
+26.97 EXISTING LEVEL			

NOT FOR CONSTRUCTION

REVISIONS

NO.	DATE	DESCRIPTION
12	17.05.2016	FOR TENDER
11	27.05.2016	FOR TENDER
10	12.04.2016	BOARDWALK WIDENED TO 2M
9	29.02.2016	FOR COORDINATION (90%)
8	17.12.2015	FOR COORDINATION (90%)
7	08.11.2015	FOR COORDINATION (80%)
6	29.08.2015	UPDATED PARKLAND AREA
5	23.02.2015	UPDATED PARKLAND AREA
4	16.02.2015	UPDATED PARKLAND AREA
3	19.12.2014	UPDATED PARKLAND AREA
2	26.11.2014	REVISED PARKLAND AREA
1	21.11.2014	PRELIMINARY

CONTRACTOR TO VERIFY ALL DIMENSIONS ON SITE PRIOR TO COMMENCING WORK. JPR IS TO BE NOTIFIED OF ANY DISCREPANCIES IN THE DIMENSION AND SETTING OUT OF THE WORK. COPYRIGHT OF DESIGNS SHOWN HEREON IS RETAINED BY JPR. AUTHORITY IS REQUIRED FOR ANY REPRODUCTION.

Brookfield MULTIPLEX **BM**

CLIENT:
Brookfield Multiplex Pty Ltd
Level 22, 135 King St
Sydney, NSW 2000

DOCUMENT REVIEW - BROOKFIELD MULTIPLEX

NO.	DATE	DESCRIPTION
1	21.11.2014	PRELIMINARY

Reviewed: These documents have been reviewed for conformity with design intent. Acceptance does not mean approval of dimensions, sizes or weights nor does it release the contractor and/or the consultant from responsibility for errors, omissions or compliance with the obligations and requirements of the Contract and/or Subcontract.

CONSULTANTS

LANDSCAPE ARCHITECT:
Site Image Landscape Architects
CONTACT:
Mr Jojo Navarro
Level 1, 3-5 Baptist Street
Redfern NSW 2016

ARCHITECT:
JPR Architects Pty Ltd
CONTACT:
Mr Brad Sharpe
50 Stanley Street
East Sydney NSW 2010

HERITAGE ARCHITECT:
Conybeare Morrison
CONTACT:
Mrs Audrey Thomas
Level 1, 52-58 William Street
East Sydney NSW 2011

INTERIOR DESIGN:
Gilmore Interior design
CONTACT:
Mrs Lisa Agostino
Unit 9, 37 Nicholson Street
East Balmain NSW 2041

STRUCTURAL ENGINEER:
Taylor Thomson Whiting
CONTACT:
Mr Scott Nixon
48 Chandos Street
St Leonards NSW 2065

HYDRAULIC & MECHANICAL ENGINEER:
EMF Griffiths
CONTACT:
Clayton Duckworth
Level 4, 204 Clarence St
Sydney NSW 2000



PROJECT:
The Terraces
Senior Living and Residential Aged Care Facility
74 Brown Street Paddington NSW 2021

DRAWING TITLE:
PARKLAND



DOCUMENT CONTROL STATUS:
FOR TENDER

PROJECT NO:
SS14-2900

DRAWN BY:
CV

DRAWING NO:
LA-P-1014

REV:
12

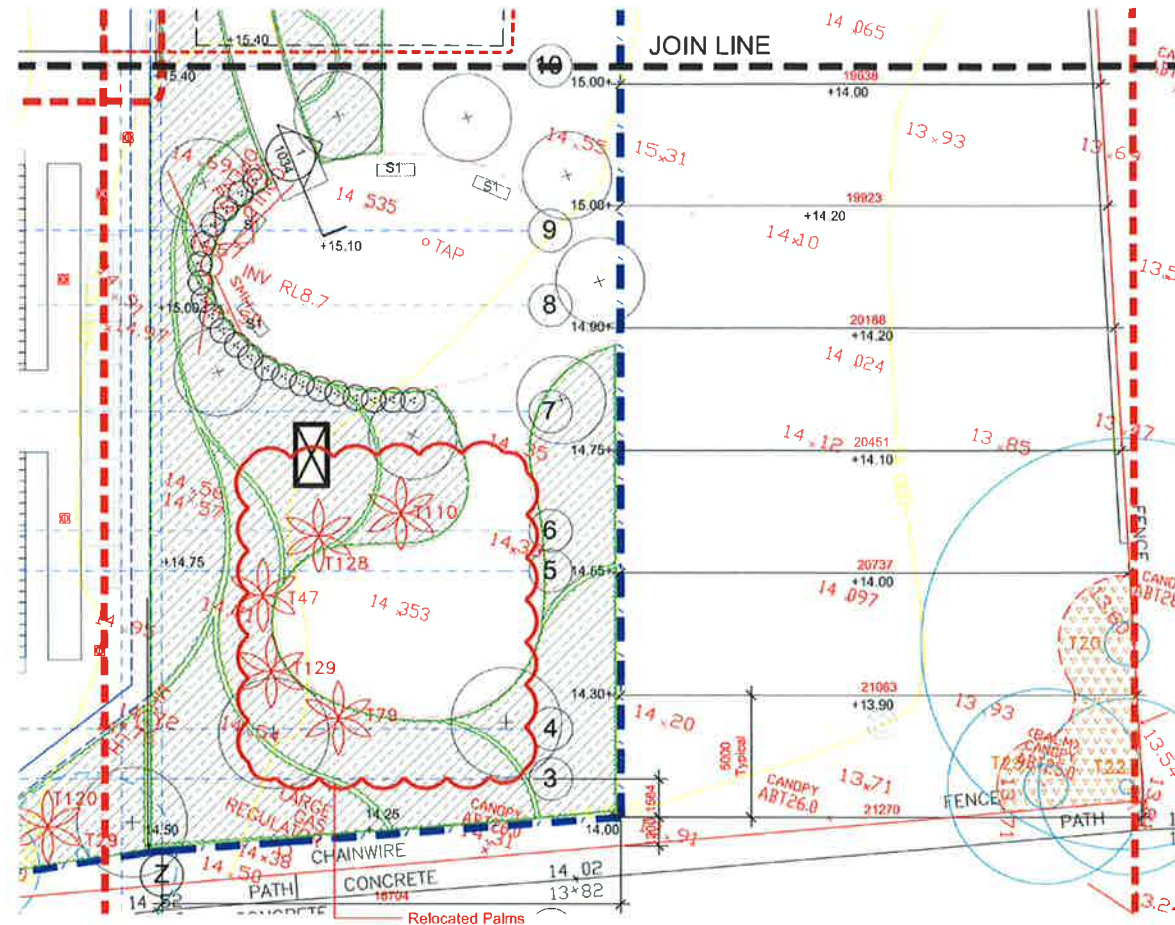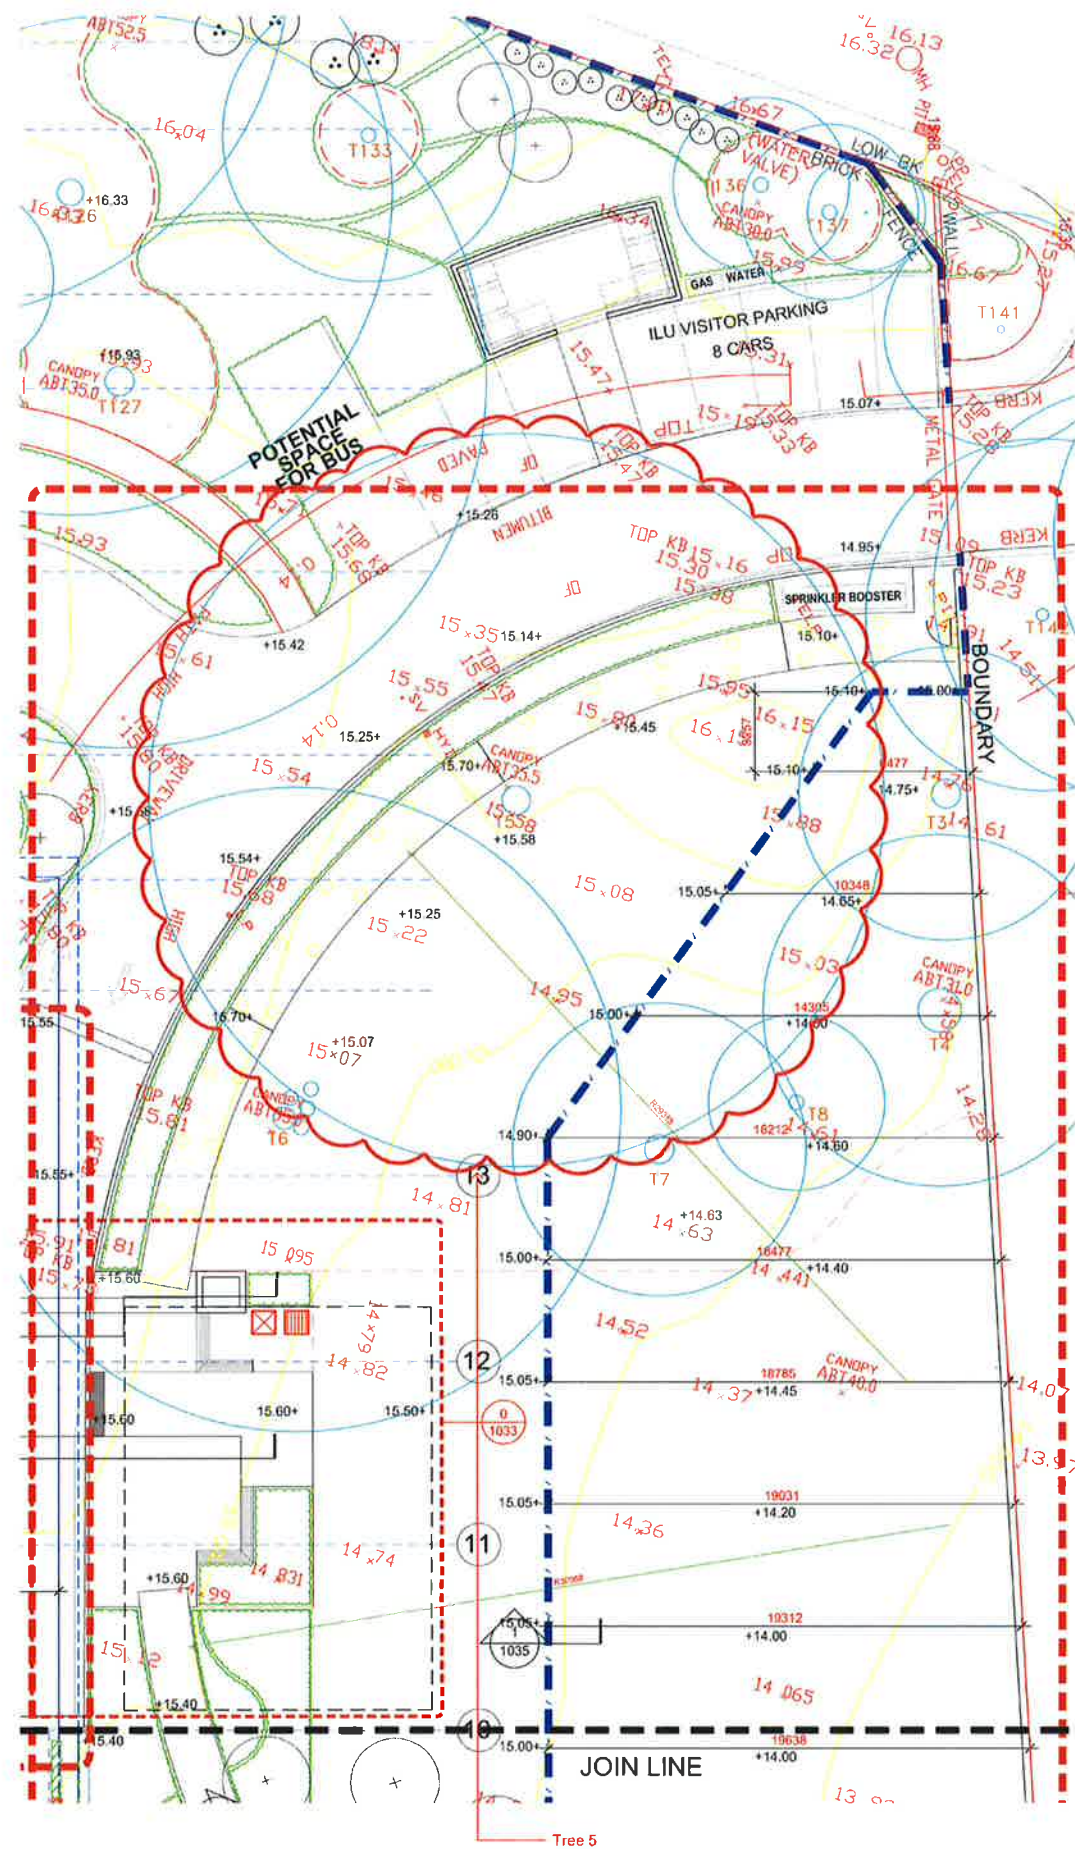

NSW GOVERNMENT
Planning

Issued under the Environmental Planning and Assessment Act 1979

Approved Section 75W Modification Application

No. 2 granted on the 18 April 2017

in respect to MP 10-2016

Signed [Signature]

Sheet No. 20 of 20

LEGEND

EXISTING HERITAGE LISTED TREE TO BE RETAINED AND PROTECTED	P1 REFER HARDSCAPE MATERIAL SCHEDULE	P5 REFER HARDSCAPE MATERIAL SCHEDULE	TURF
EXISTING TREE TO BE RETAINED AND PROTECTED	P2 CONCRETE TOPPING SLAB (REFER TO ARCHITECT'S SPEC)	P6 BOARDWALK EQUAL TO PERMATRAK	MULCH
PROPOSED TREE / TRANSPLANTED TREE / PALM	P3 REFER HARDSCAPE MATERIAL SCHEDULE	P7 FEATURE PAVINGBAND	SEAT TYPES 1 AND 2 REFER FURNITURE SCHEDULE
SHRUBS AND GROUNDCOVERS	P4 REFER HARDSCAPE MATERIAL SCHEDULE	ASPHALT	HANDRAIL BALUSTRADE
PLANTING ON ROOFDECK AND BALCONY		WATER FEATURE	1.8m METAL PALISADE FENCE
PROPOSED FFL			
EXISTING LEVEL			

REVISIONS

7	05.07.2016	FOR TENDER
6	27.05.2016	FOR CONSTRUCTION
5	12.04.2016	FOR CONSTRUCTION
4	29.02.2016	FOR CONSTRUCTION
3	17.12.2015	FOR CONSTRUCTION
2	10.11.2015	FOR CONSTRUCTION
1	06.11.2015	FOR CONSTRUCTION

CONTRACTOR TO VERIFY ALL DIMENSIONS ON SITE PRIOR TO COMMENCING WORK. JPR IS TO BE NOTIFIED OF ANY DISCREPANCIES IN THE DIMENSION AND SETTING OUT OF THE WORK. COPYRIGHT OF DESIGNS SHOWN HEREON IS RETAINED BY JPR. AUTHORITY IS REQUIRED FOR ANY REPRODUCTION.

Brookfield MULTIPLEX **BM**

CLIENT:
Brookfield Multiplex Pty Ltd
Level 22, 135 King St
Sydney, NSW 2000

DOCUMENT REVIEW - BROOKFIELD MULTIPLEX

☐	A - Acceptable for Construction
☐	B - Acceptable for Construction subject to comments, Correct & Re-submit
☐	C - Unacceptable for Construction, Correct & Re-submit for Review
☐	D - Drawing on Hold

Reviewed:
These documents have been reviewed for conformity with design intent. Acceptance does not mean approval of dimensions, sizes or weights. No design is intended to be a substitute for the Contractor's responsibility for errors, omissions or compliance with the obligations and requirements of the Contract and/or Statutory.

CONSULTANTS

LANDSCAPE ARCHITECT: SITE IMAGE
Site Image Landscape Architects
CONTACT:
Mr Jojo Navarro
Level 1, 3-5 Baptist Street
Redfern NSW 2016


ARCHITECT: JPR Architects Pty Ltd
CONTACT:
Mr Brad Sharpe
50 Stanley Street
East Sydney NSW 2010

HERITAGE ARCHITECT: Conybeare Morrison
CONTACT:
Mrs Audrey Thomas
Level 1, 52-58 William Street
East Sydney NSW 2011

INTERIOR DESIGN: Gilmore Interior Design
CONTACT:
Mrs Lisa Agostino
Unit 9, 37 Nicholson Street
East Balmain NSW 2041

STRUCTURAL ENGINEER: Taylor Thomson Whiting
CONTACT:
Mr Scott Nixon
48 Chandos Street
St Leonards NSW 2055

HYDRAULIC & MECHANICAL ENGINEER: emf griffiths
CONTACT:
Clayton Duckworth
Level 4, 204 Clarence St
Sydney NSW 2000

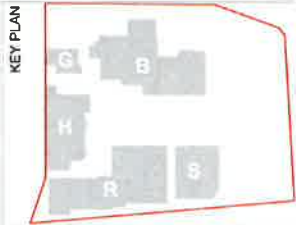

PROJECT:
The Terraces
Seniors Living and Residential Aged Care Facility
74 Brown Street Paddington NSW 2021

DRAWING TITLE:
PARKLAND FINISHED LEVELS

DOCUMENT CONTROL STATUS:
FOR TENDER

PROJECT NO:
SS14-2900

DRAWN BY:
JN

DRAWING NO:
LA-P-1018

REV:
7