
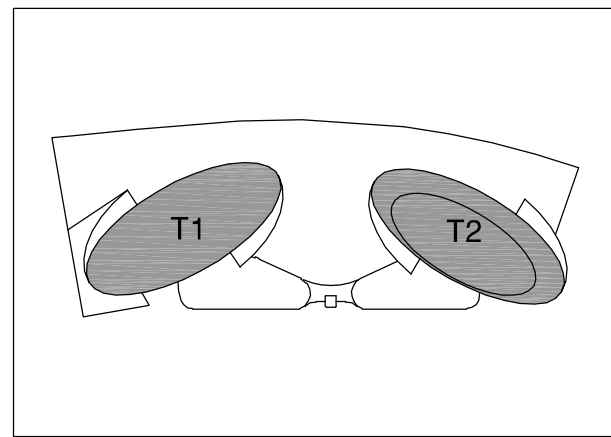


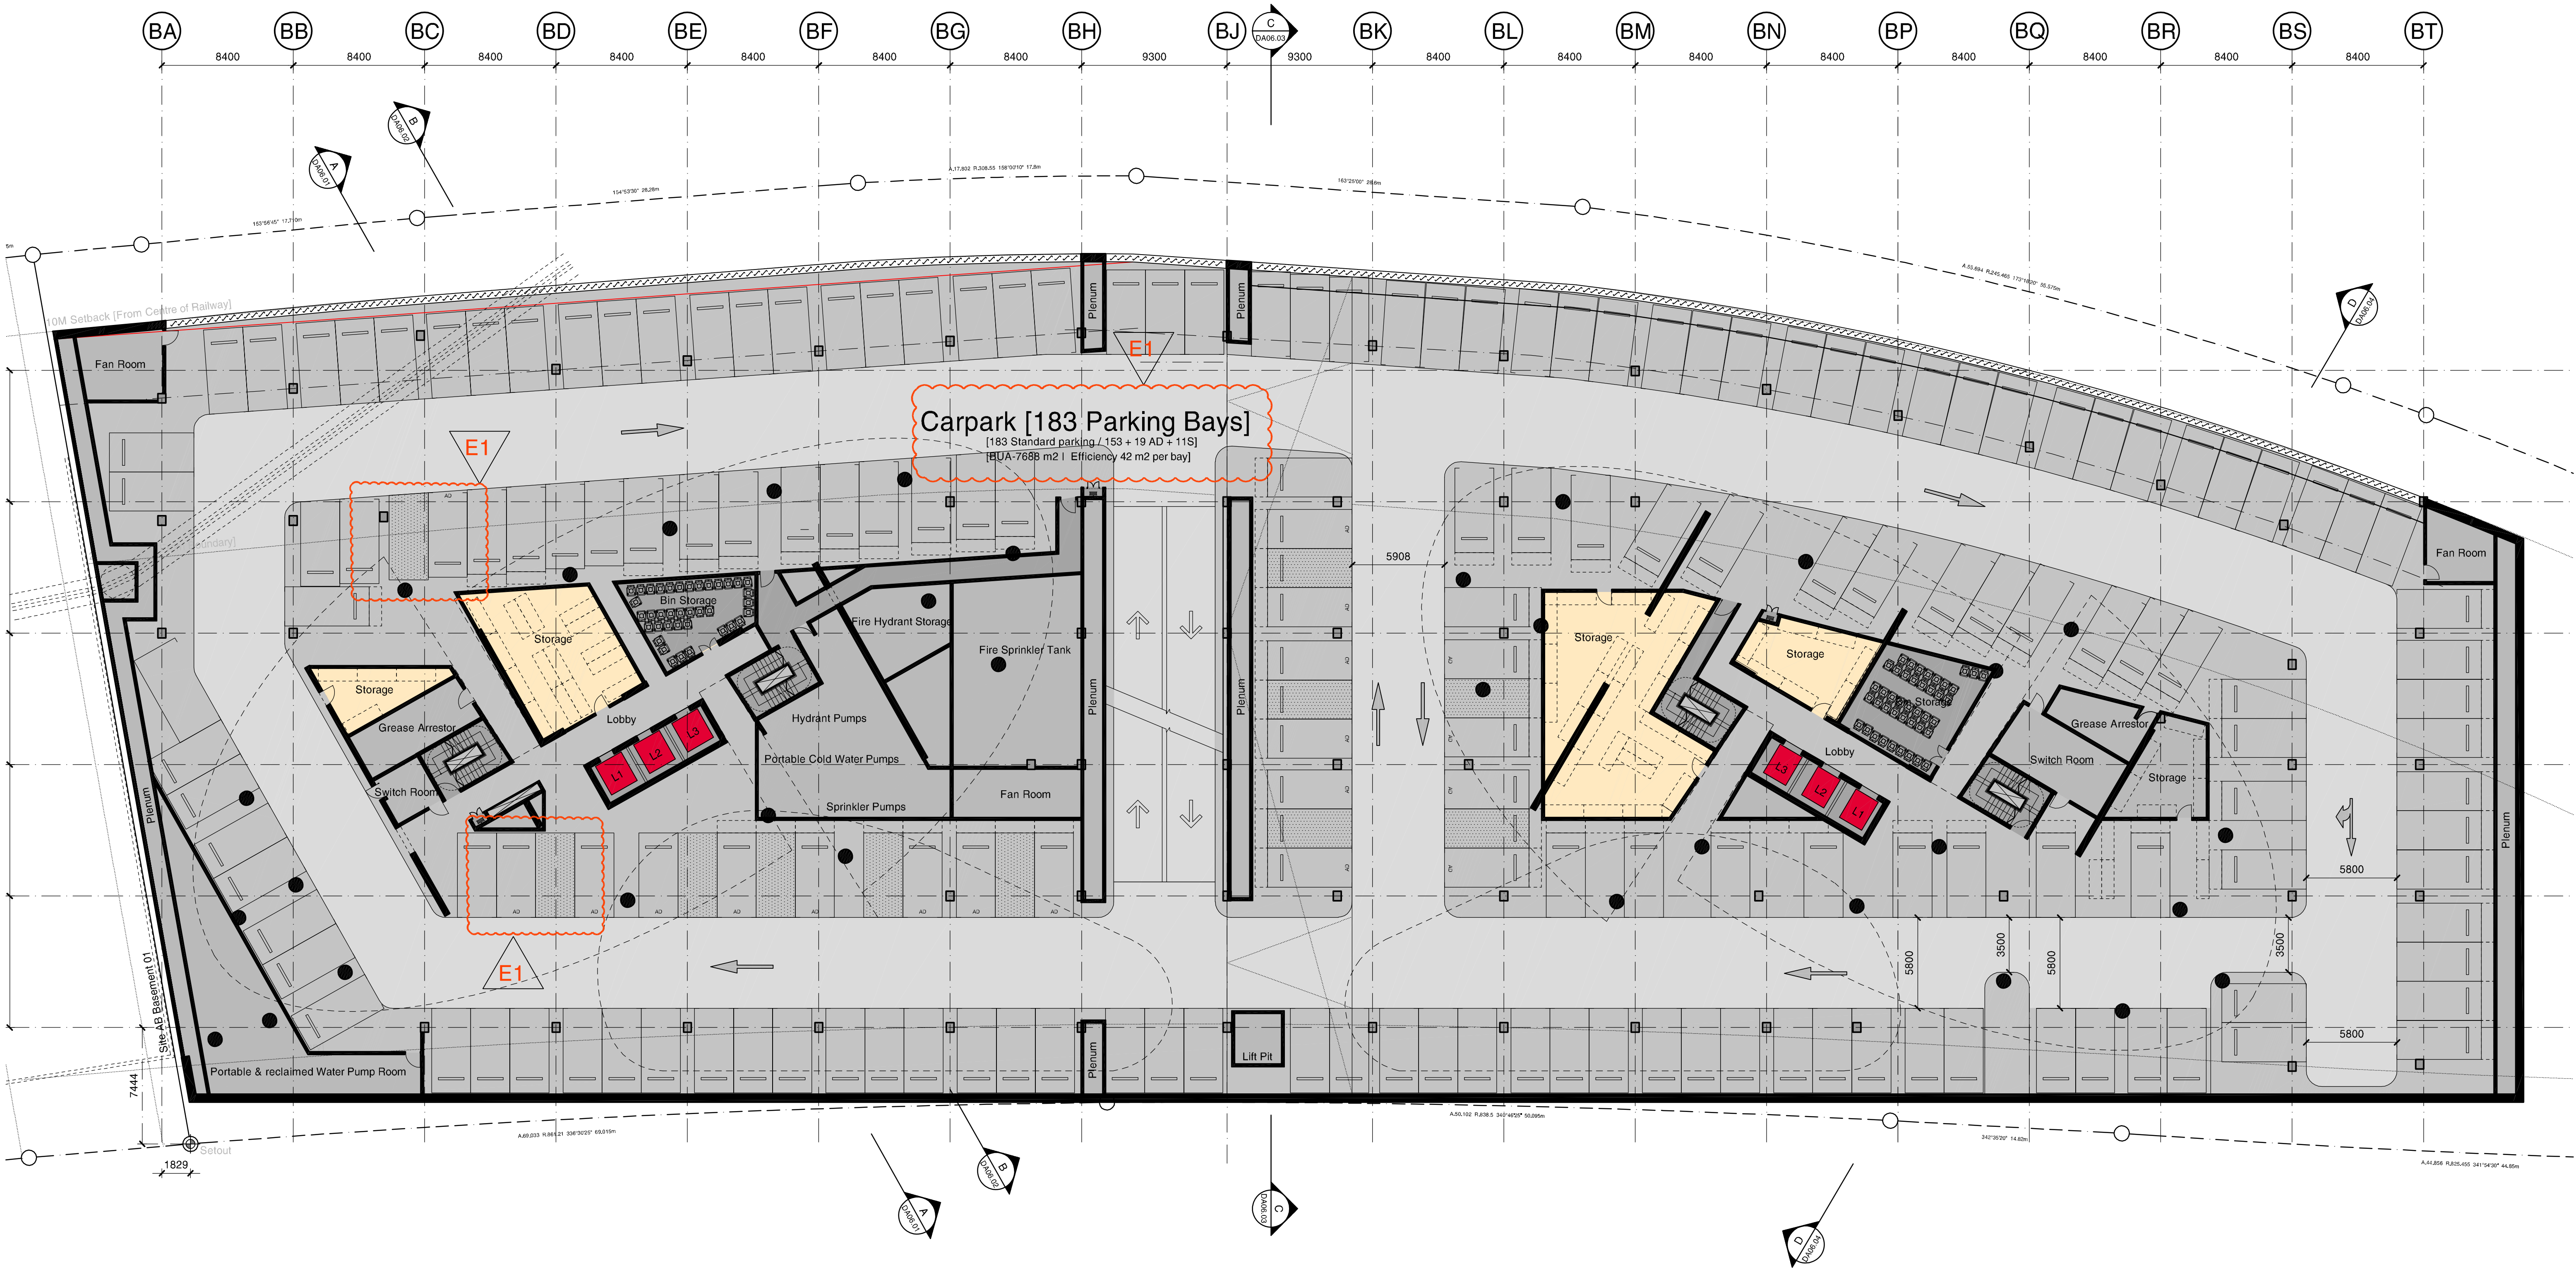

Revision E - Section 75W Amendments.
1 Four spaces have been converted to two disabled spaces to accommodate increase in total adaptable apartments numbers (additional 2, from 59 to 61)

E	12/03/12	Section 75W Submission	PL	MD
D	04/11/11	Revised Design following SOPA comments	JC	MD
B	09/09/11	Revised Design following SOPA comments	MD	MD
A	06/04/11	DA Submission	JL	MD
Revision	Date	Description	Initial	Checked

Site 3
Sydney Olympic Park
Plan
Basement 001

Check all dimensions and site conditions prior to commencement of any work, the purchase or ordering of any materials, fittings, plant, services or equipment and the preparation of shop drawings and/or the fabrication of any components.
Do not scale drawings - refer to figured dimensions only. Any discrepancies shall immediately be referred to the architect for distribution.
All drawings may not be reproduced or distributed without prior permission from the architect.



Scale	1:200
Drawn	Checked
Project No.	S11202
Status	DA
Plot Date	12/3/2012 2:28:19 PM
Plot File	S:\11200-11299\11202_billbergio_homebush\00_eo\cad\plot ...
Drawing No.	DA02.103[E]

Sydney 1/243 Liverpool Street
East Sydney NSW 2010 Australia
T 02 8354 5100 F 02 8354 5199
email syd@batesmart.com.au
http://www.batesmart.com.au

Melbourne 1 Nicholson Street
Melbourne VIC 3000 Australia
T 03 8664 6200 F 03 8664 6300
email melb@batesmart.com.au
http://www.batesmart.com.au

Bates Smart Pty Ltd ABN 70 004 999 400

BATESSMART

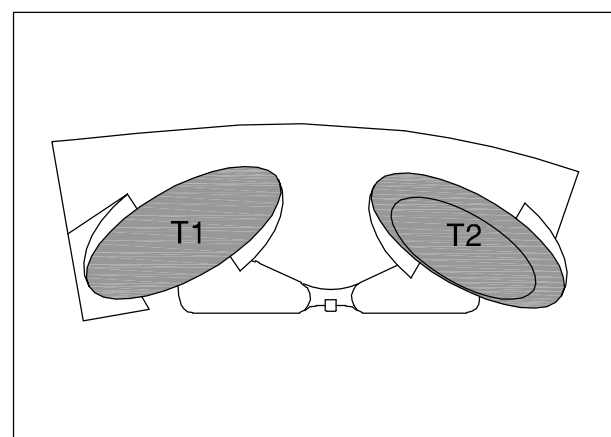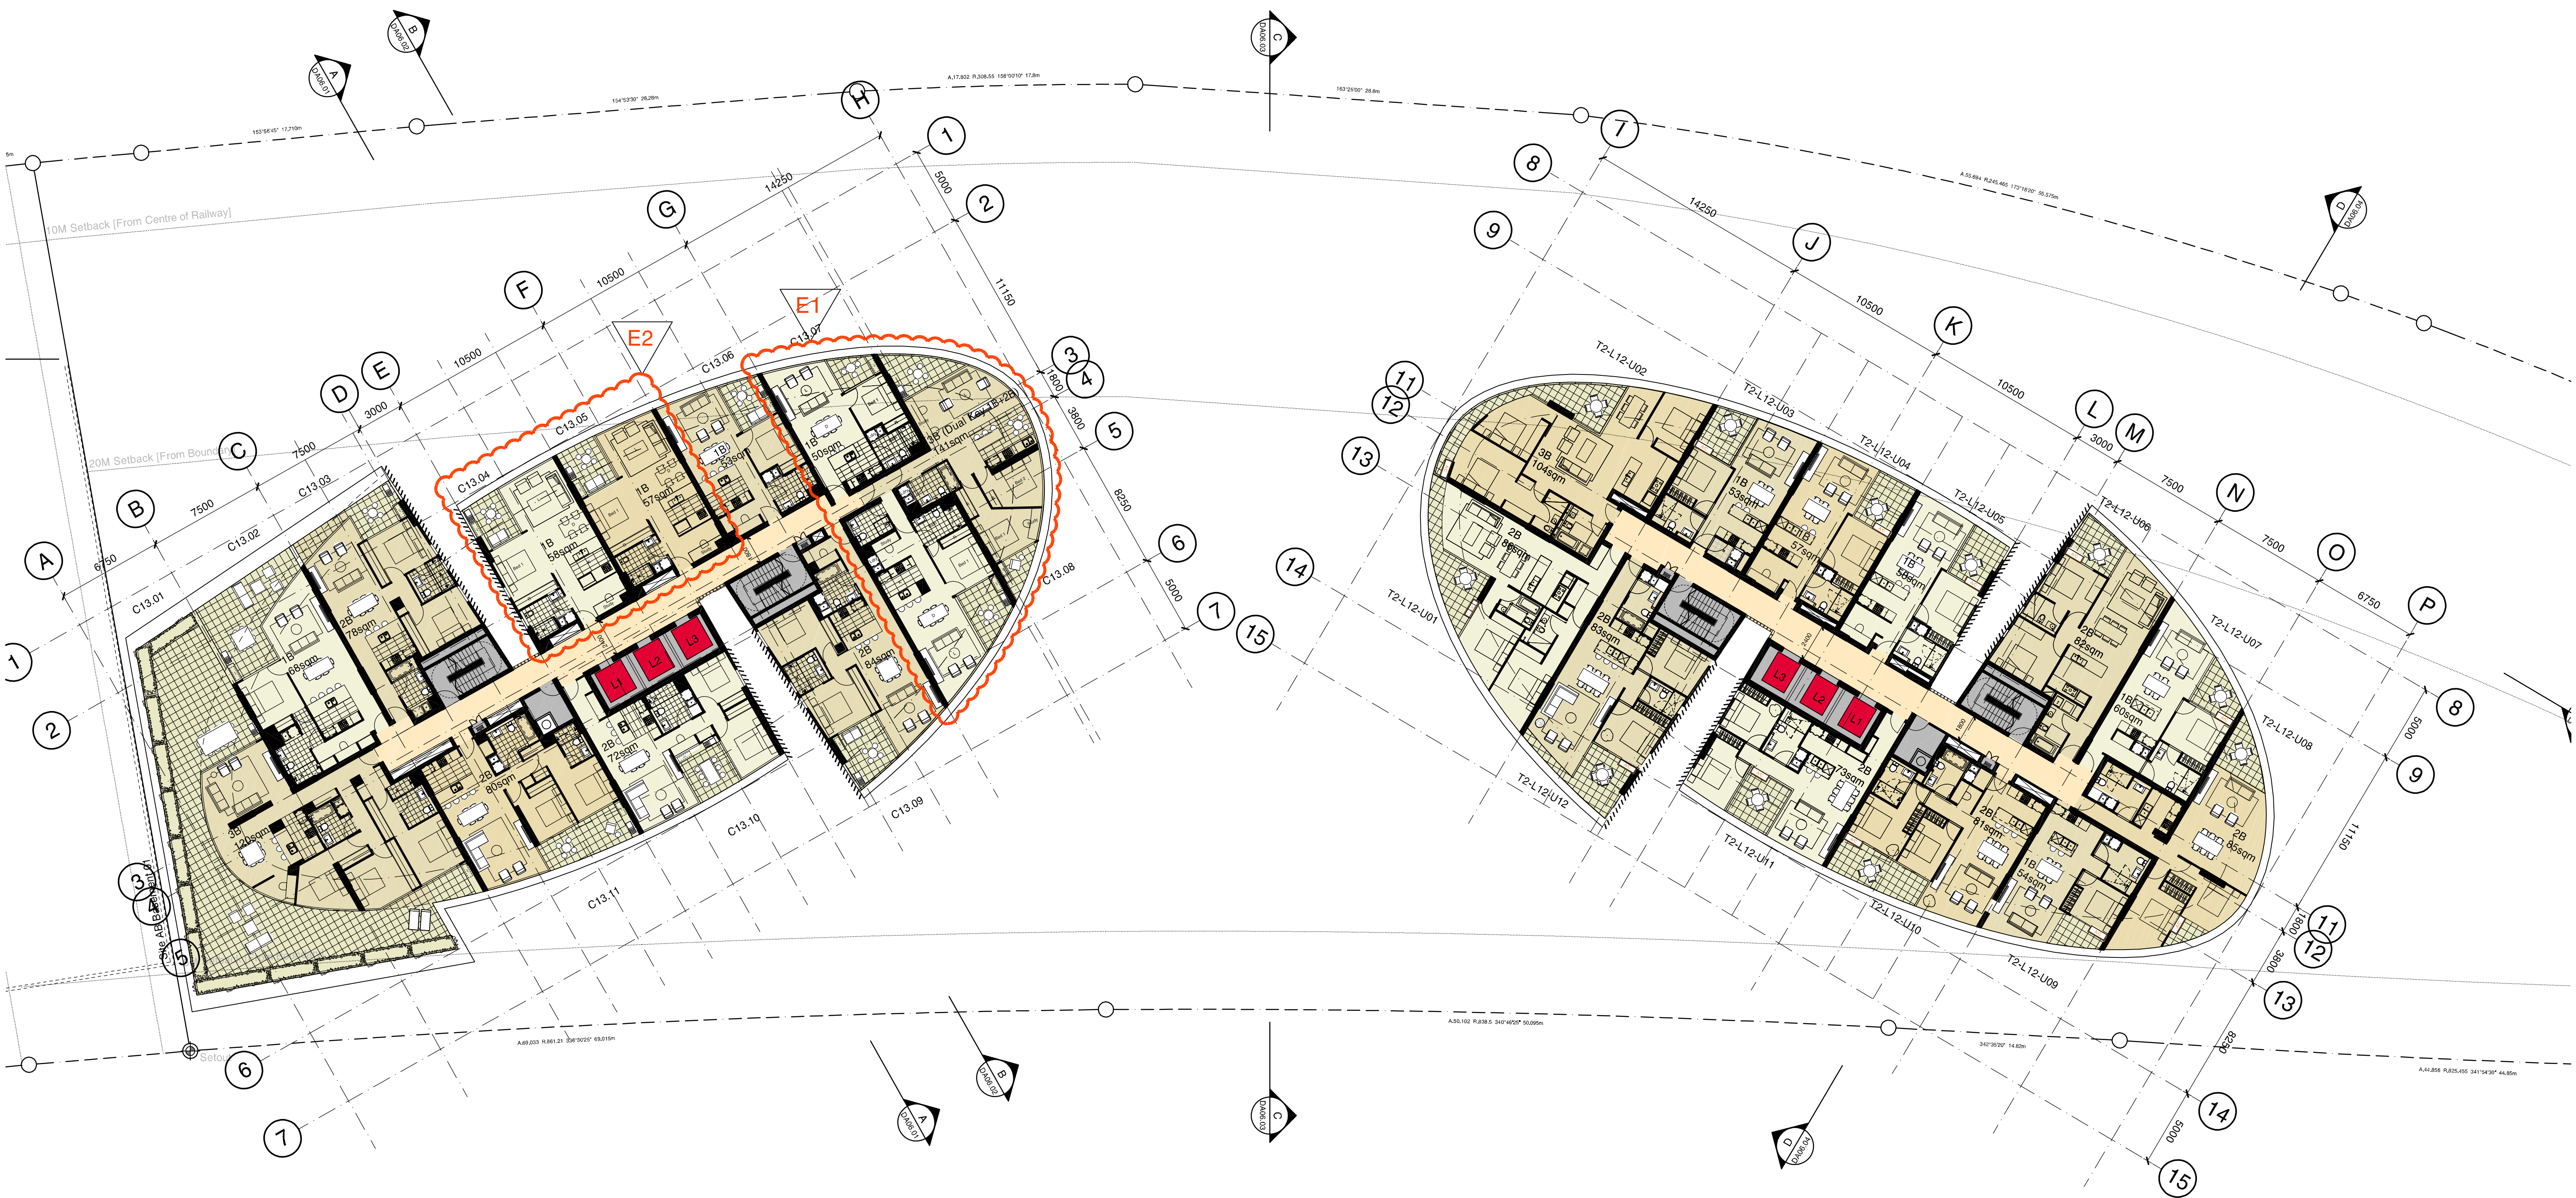

Revision E - Section 75W Amendments.


1. Change of apartment mix from one 3-Bed and one 2-Bed (C13.07 & C13.08) to one 1-Bed and one 3-Bed Dual Key (1-Bed+2-Bed) (C13.07 & C13.08).

2. Apartments C13.04 & C13.05 have been allocated as adaptable units.

Revision	Date	Description	Initial	Checked
E	12/03/12	Section 75W Submission	PL	MD
D	04/11/11	Revised Design following SOPA comments	JC	MD
A	06/04/11	DA Submission	JL	MD

Site 3
Sydney Olympic Park
Plan
Level 12

Check all dimensions and site conditions prior to commencement of any work, the purchase or ordering of any materials, fittings, plant, services or equipment and the preparation of shop drawings and/or the fabrication of any components.
Do not scale drawings - refer to figured dimensions only. Any discrepancies shall immediately be referred to the architect for distribution.
All drawings may not be reproduced or distributed without prior permission from the architect.

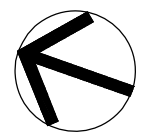



Scale	1:200@A1, 1:400@A3
Drawn	Checked
Project No.	S11202
Status	DA
Plot Date	12/3/2012 2:28:32 PM
Plot File	S:\11200-11299\11202_billbergio_homebush\00_eo\cad\plot ...
Drawing No.	DA02.212[E]

Sydney 1/243 Liverpool Street
East Sydney NSW 2010 Australia
T 02 8354 5100 F 02 8354 5199
email syd@batesmart.com.au
http://www.batesmart.com.au

Melbourne 1 Nicholson Street
Melbourne VIC 3000 Australia
T 03 8664 6200 F 03 8664 6300
email melb@batesmart.com.au
http://www.batesmart.com.au

Bates Smart Pty Ltd ABN 70 004 999 400

BATESSMART

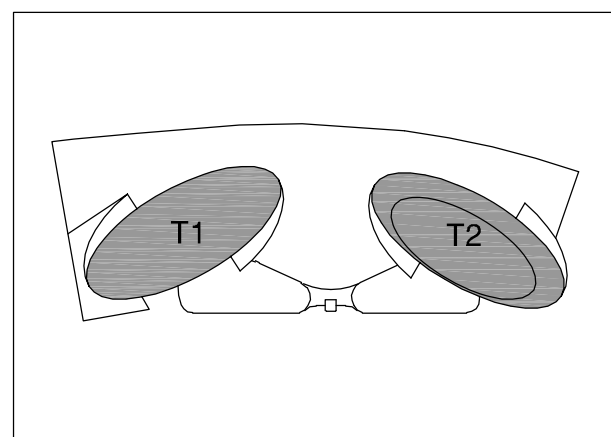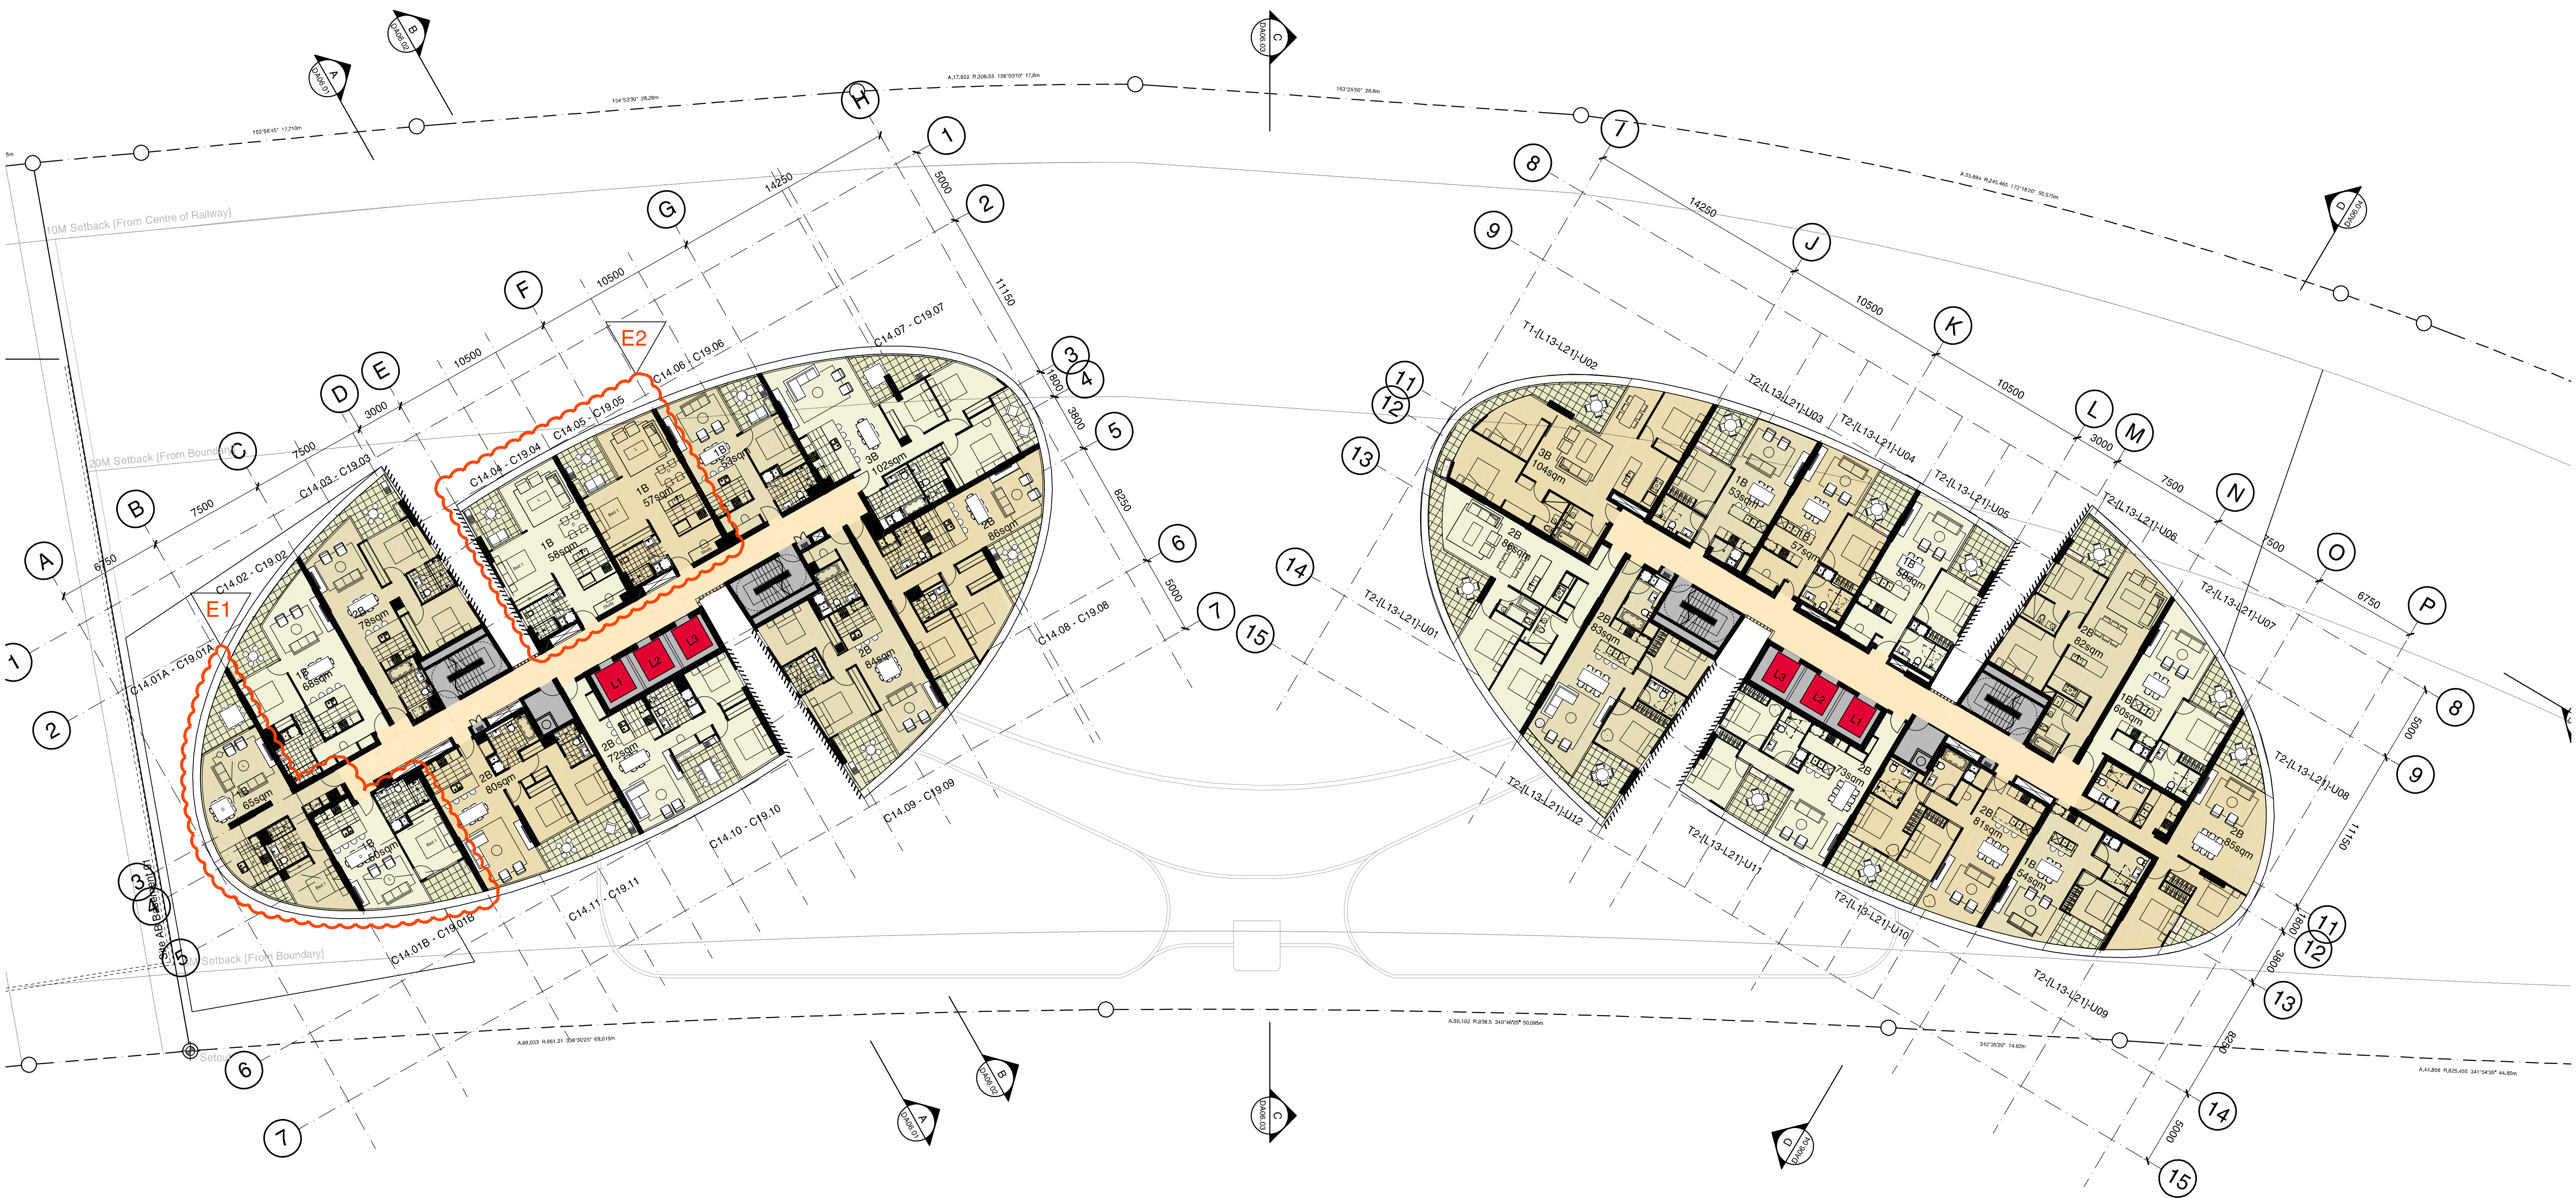

Revision E - Section 75W Amendments


1. Change of apartment mix from one 3-Bed (C14.01-C22.01) to two 1-Bed (C14.01A-C22.01A & C14.01B-C22.01B).

2. Apartments C14.04-C22.04 & C14.05-C22.05 have been allocated as adaptable units.

E	12/03/12	Section 75W Submission	PL MD
D	04/11/11	Revised Design following SOPA comments	JC MD
A	06/04/11	DA Submission	JL MD
Revision	Date	Description	Initial Checked

Site 3
Sydney Olympic Park
Plan
Level 13-18

Check all dimensions and site conditions prior to commencement of any work, the purchase or ordering of any materials, siting, plant, services or equipment and the preparation of shop drawings and/or the fabrication of any components.
Do not scale drawings - refer to figured dimensions only. Any discrepancies shall immediately be referred to the architect for distribution.
All drawings may not be reproduced or distributed without prior permission from the architect.

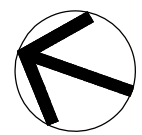



Scale	1:200@A1, 1:400@A3
Drawn	Checked
Project No.	S11202
Status	DA
Plot Date	12/3/2012 2:28:40 PM
Plot File	S:\11200-11299\11202_billbergia_homebush\00_eolicad\plots\T...
Drawing No.	DA02.213[E]

Sydney 1/243 Liverpool Street
East Sydney NSW 2010 Australia
T 02 8354 5100 F 02 8354 5199
email syd@batesmart.com.au
http://www.batesmart.com.au

Melbourne 1 Nicholson Street
Melbourne VIC 3000 Australia
T 03 8664 6200 F 03 8664 6300
email melb@batesmart.com.au
http://www.batesmart.com.au

Bates Smart Pty Ltd ABN 70 004 999 400

BATESSMART

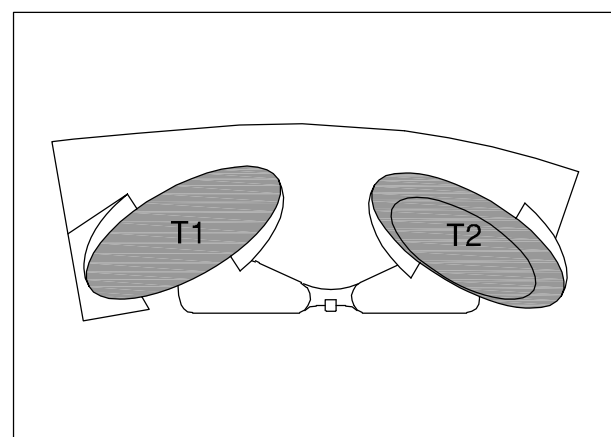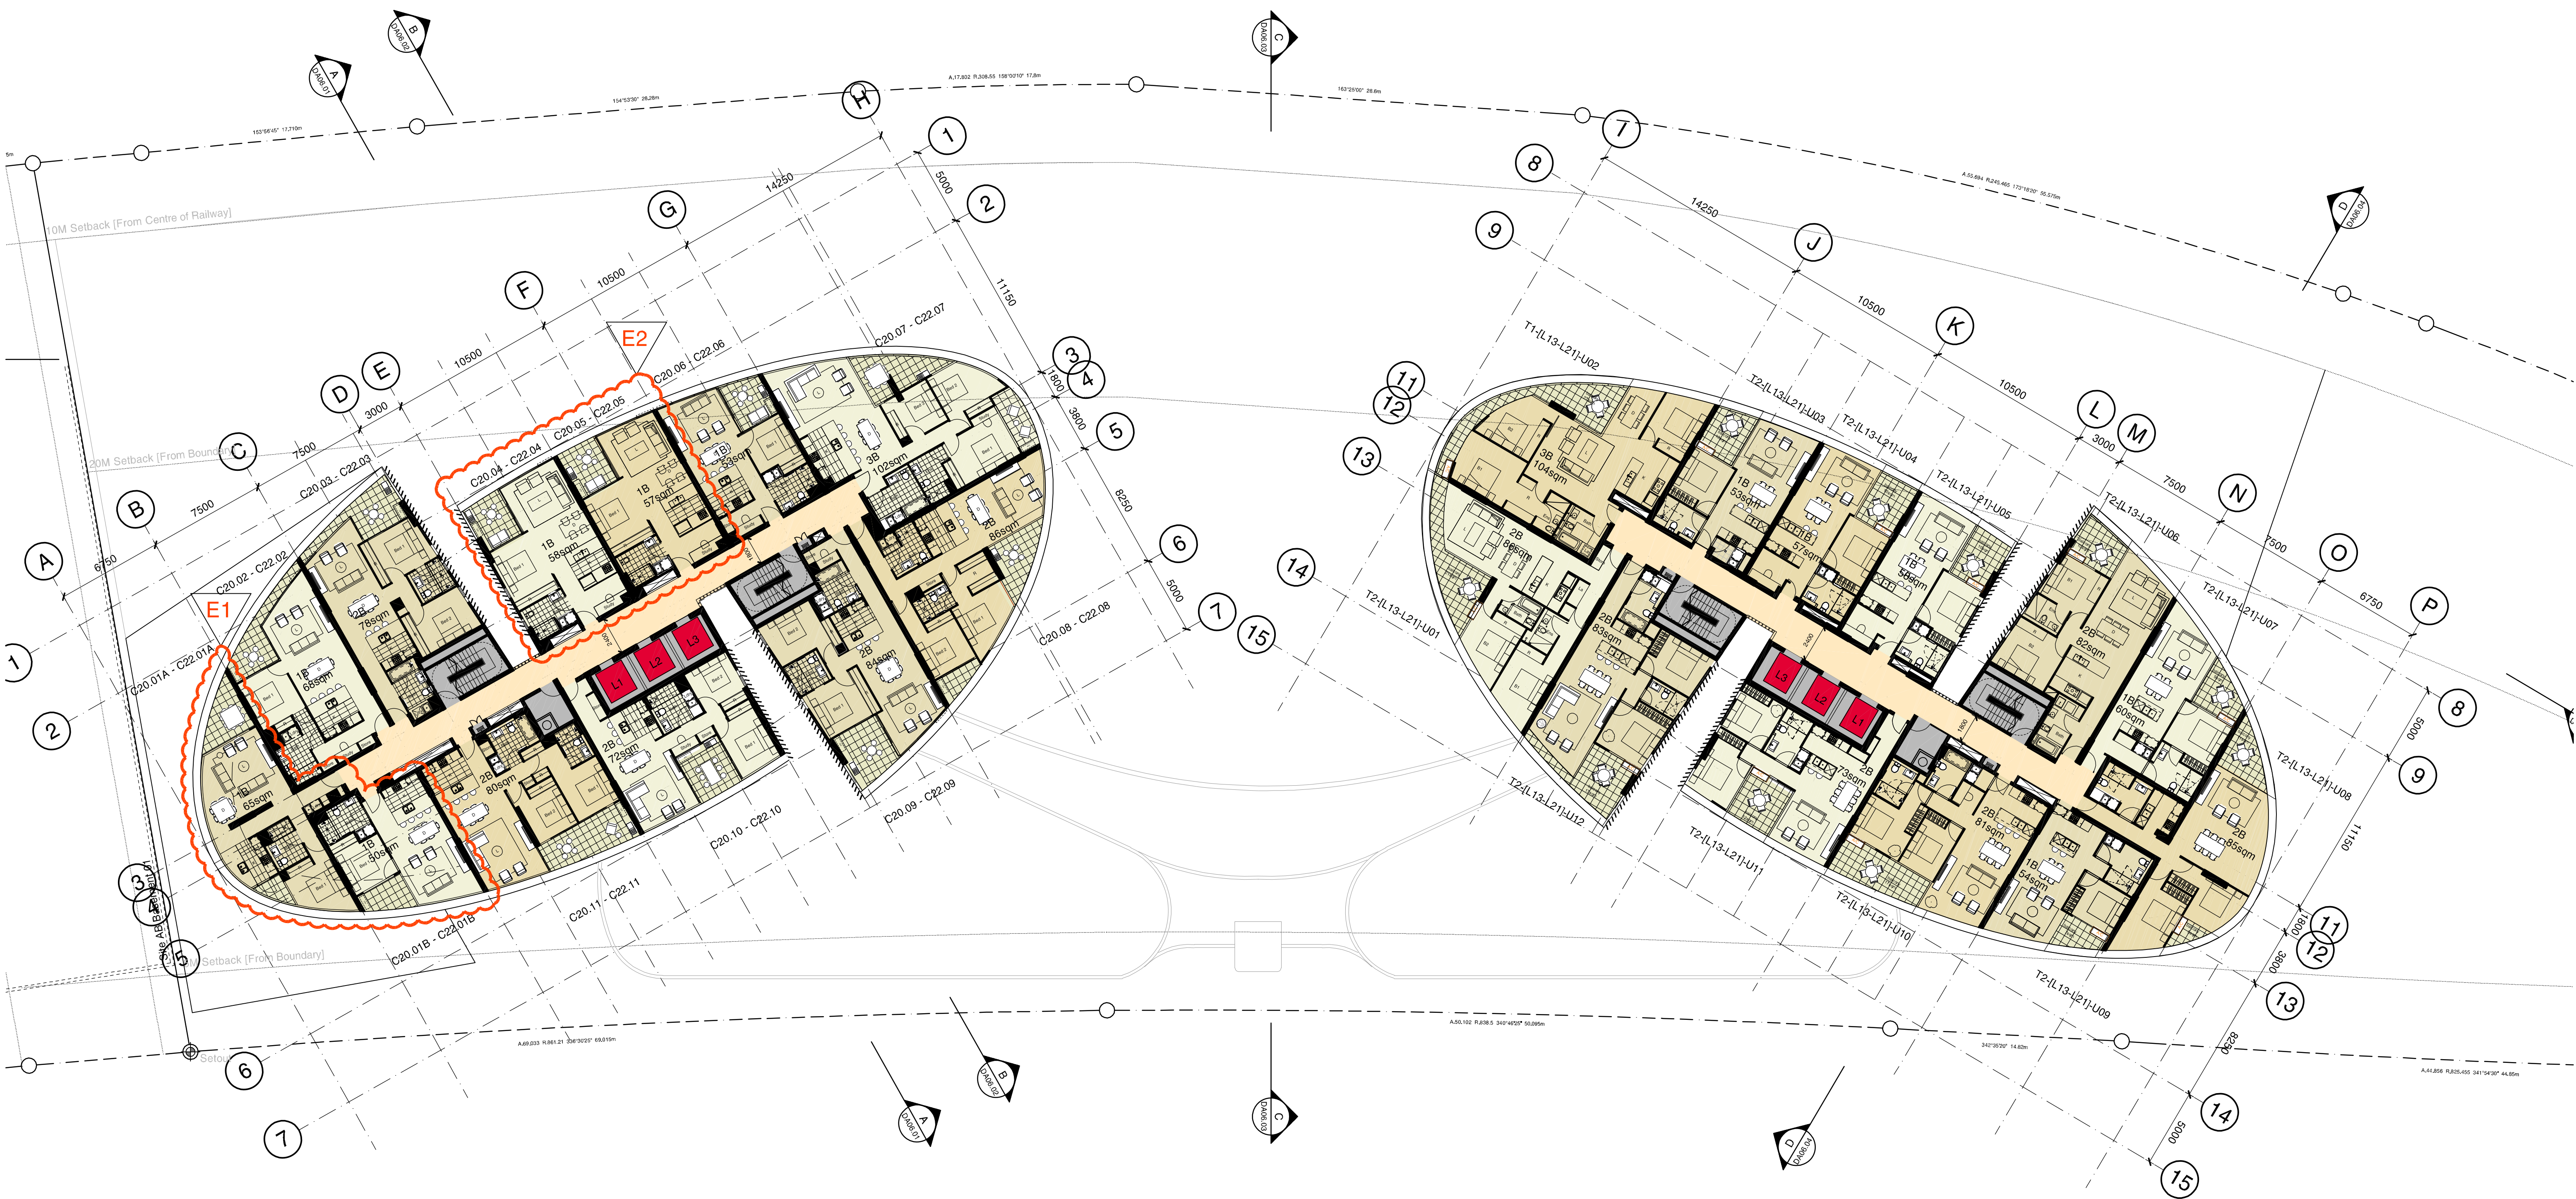

Revision E - Section 75W Amendments.

1. Change of apartment mix from one 3-Bed (C14.01-C22.01) to two 1-Bed (C14.01A-C22.01A & C14.01B-C22.01B).

2. Apartments C14.04-C22.04 & C14.05-C22.05 have been allocated as adaptable units.

Revision	Date	Description	Initial	Checked
E	12/03/12	Section 75W Submission	PL	MD
D	04/11/11	Revised Design following SOPA comments	JC	MD
A	06/04/11	DA Submission	JL	MD

Site 3
Sydney Olympic Park
Plan
Level 19-21

Check all dimensions and site conditions prior to commencement of any work, the purchase or ordering of any materials, fittings, plant, services or equipment and the preparation of shop drawings and/or the fabrication of any components.
Do not scale drawings - refer to figured dimensions only. Any discrepancies shall immediately be referred to the architect for distribution.
All drawings may not be reproduced or distributed without prior permission from the architect.



Scale	1:200@A1, 1:400@A3
Drawn	Checked
Project No.	S11202
Status	DA
Plot Date	12/3/2012 2:28:49 PM
Plot File	S:\11200-11299\11202_billbergia_homebush\00_eolicad\plots\T...
Drawing No.	DA02.219[E]

Sydney 1/243 Liverpool Street
East Sydney NSW 2010 Australia
T 02 8354 5100 F 02 8354 5199
email syd@batesmart.com.au
http://www.batesmart.com.au

Melbourne 1 Nicholson Street
Melbourne VIC 3000 Australia
T 03 8664 6200 F 03 8664 6300
email melb@batesmart.com.au
http://www.batesmart.com.au

Bates Smart Pty Ltd ABN 70 004 999 400

BATESSMART

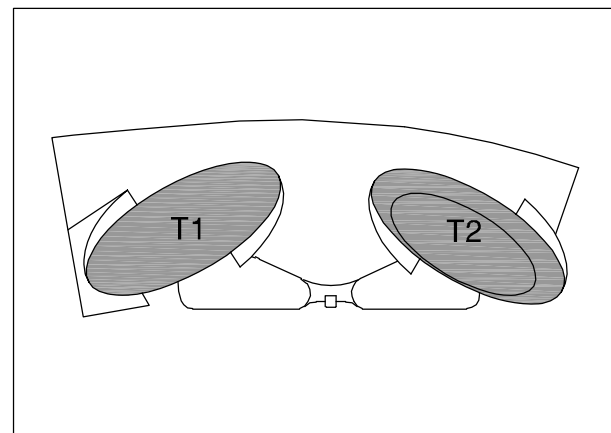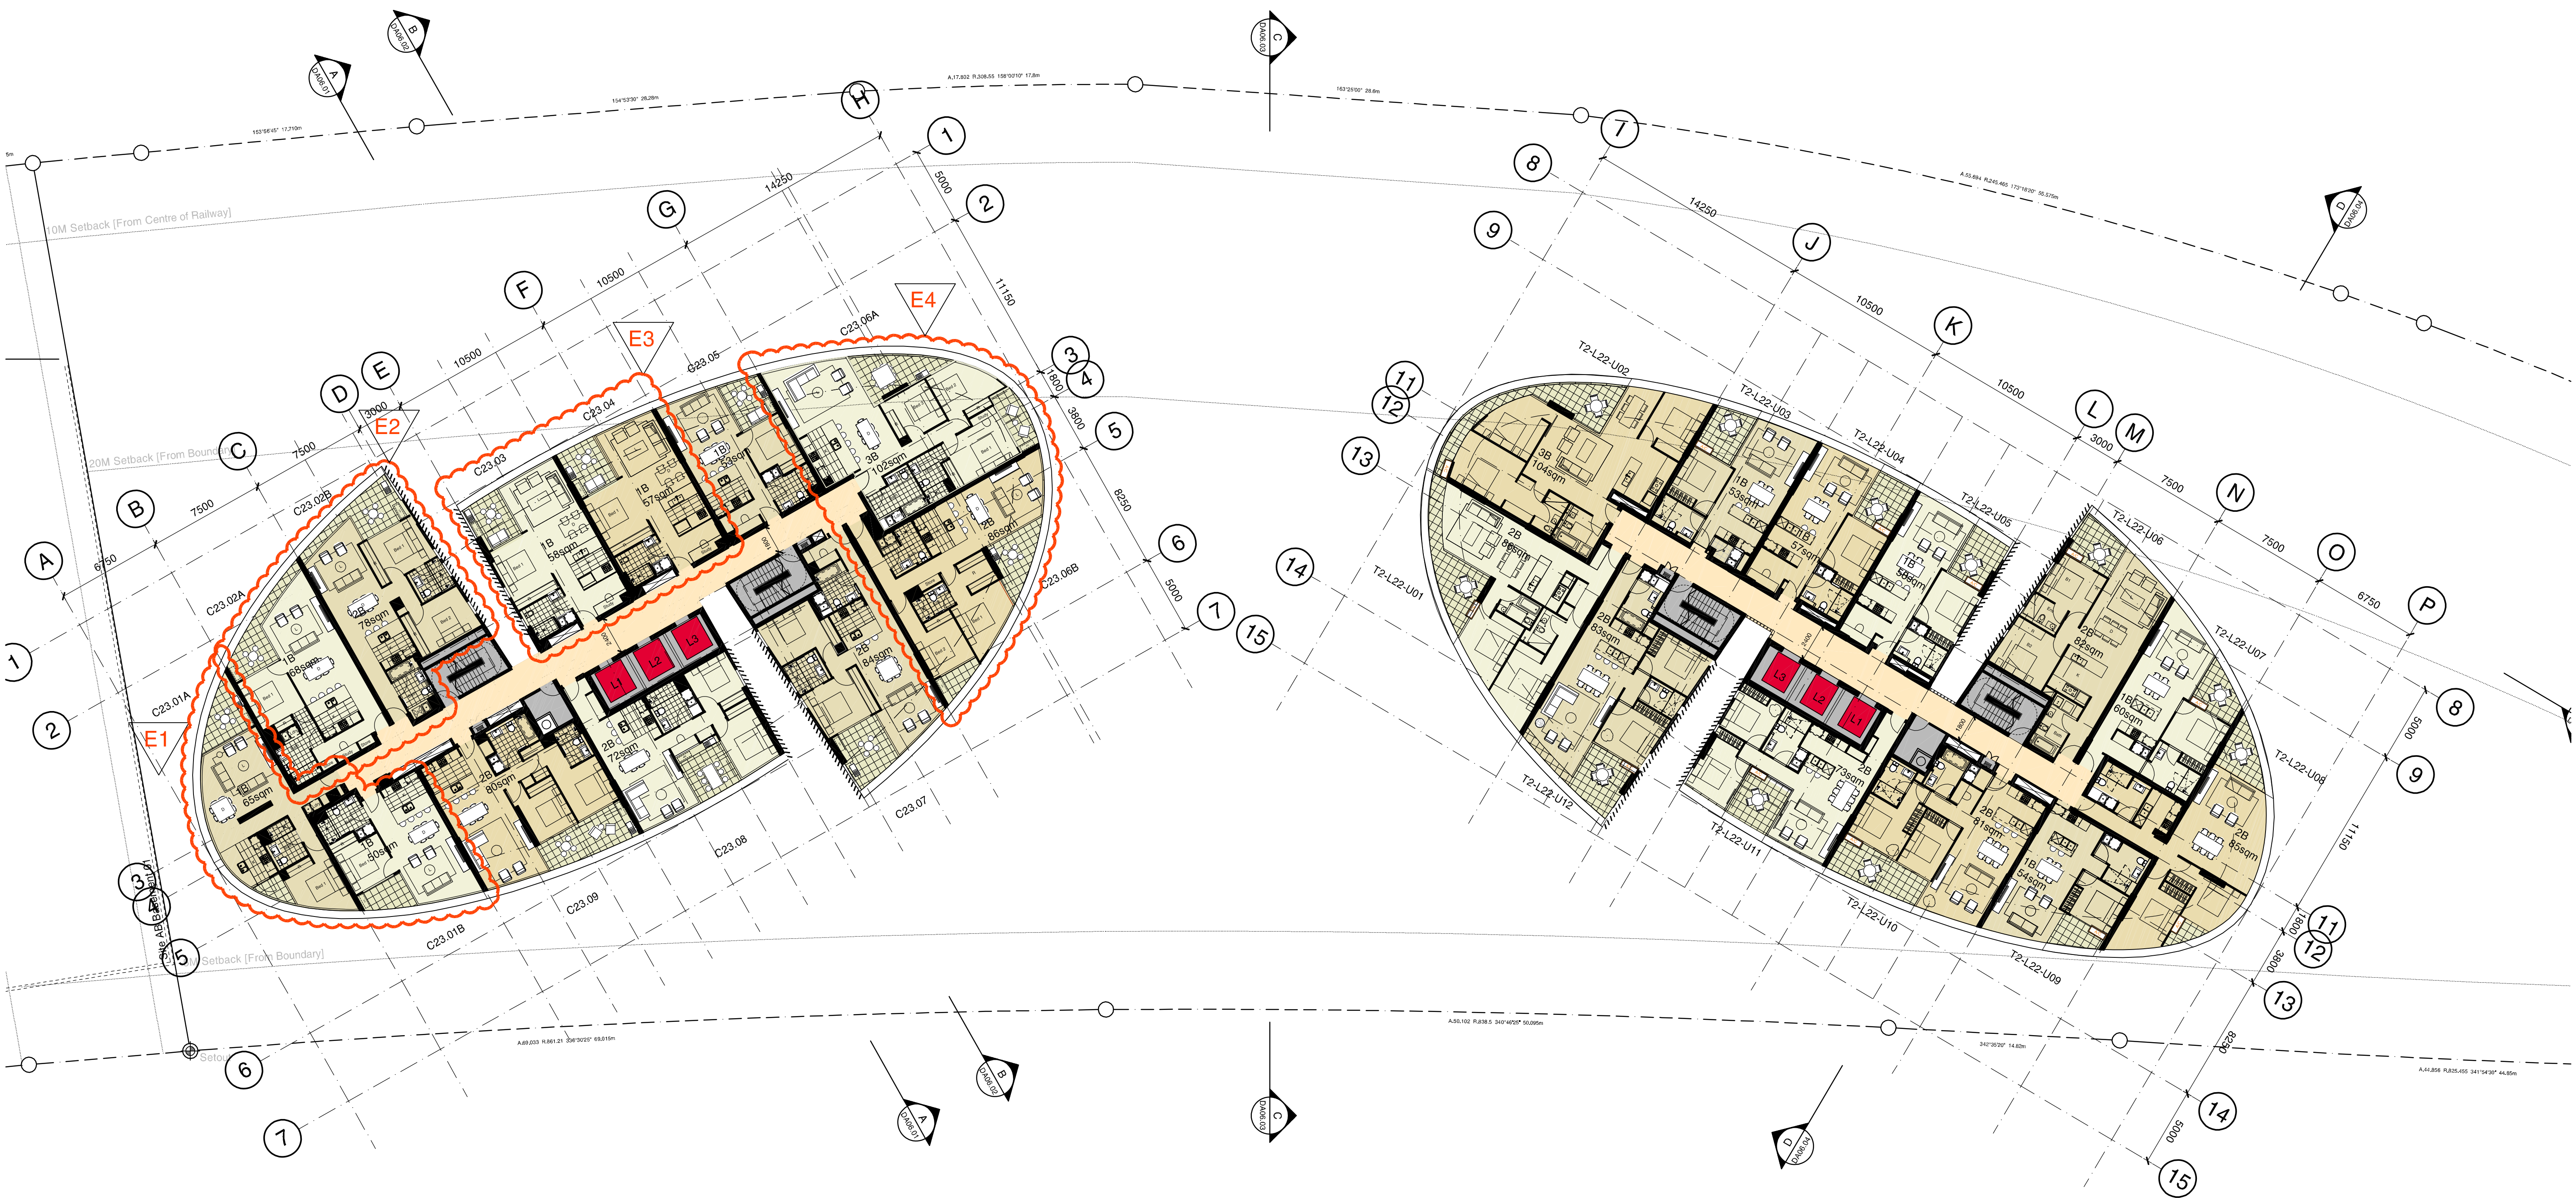


Revision E - Section 75W Amendments.

1. Change of apartment mix from one 3-Bed (C23.01) to two 1-Bed (C23.01A & C23.01B).
2. Change of apartment mix from one 3-Bed (C23.02) to one 1-Bed (C23.02A) and one 2-Bed (C23.02B).
3. Apartments C23.04 & C23.05 have been allocated as adaptable units.
4. Change of apartment mix from one 4-Bed (C23.06) to one 2-Bed (C23.06B) and one 3-Bed (C23.06A).

Revision	Date	Description	Initial	Checked
E	12/03/12	Section 75W Submission	PL	MD
D	04/11/11	Revised Design following SOPA comments	JC	MD
A	06/04/11	DA Submission	JL	MD

Site 3
Sydney Olympic Park
Plan
Level 22

Check all dimensions and site conditions prior to commencement of any work, the purchase or ordering of any materials, fittings, plant, services or equipment and the preparation of shop drawings and/or the fabrication of any components.
Do not scale drawings - refer to figured dimensions only. Any discrepancies shall immediately be referred to the architect for distribution.
All drawings may not be reproduced or distributed without prior permission from the architect.

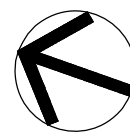



Scale	1:200@A1, 1:400@A3
Drawn	Checked
Project No.	S11202
Status	DA
Plot Date	12/3/2012 2:28:58 PM
Plot File	S:\11200-11299\11202_billbergia_homebush\00_eolicad\plots\T...
Drawing No.	DA02.222[E] (Revision)

Sydney 1/243 Liverpool Street
East Sydney NSW 2010 Australia
T 02 8354 5100 F 02 8354 5199
email syd@batesmart.com.au
http://www.batesmart.com.au

Melbourne 1 Nicholson Street
Melbourne VIC 3000 Australia
T 03 8664 6200 F 03 8664 6300
email melb@batesmart.com.au
http://www.batesmart.com.au

Bates Smart Pty Ltd ABN 70 004 999 400

BATESSMART

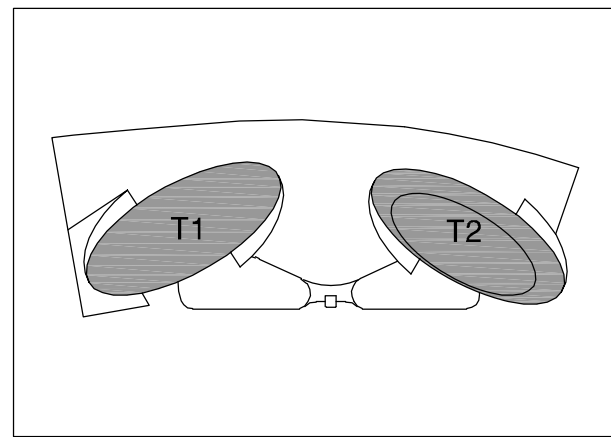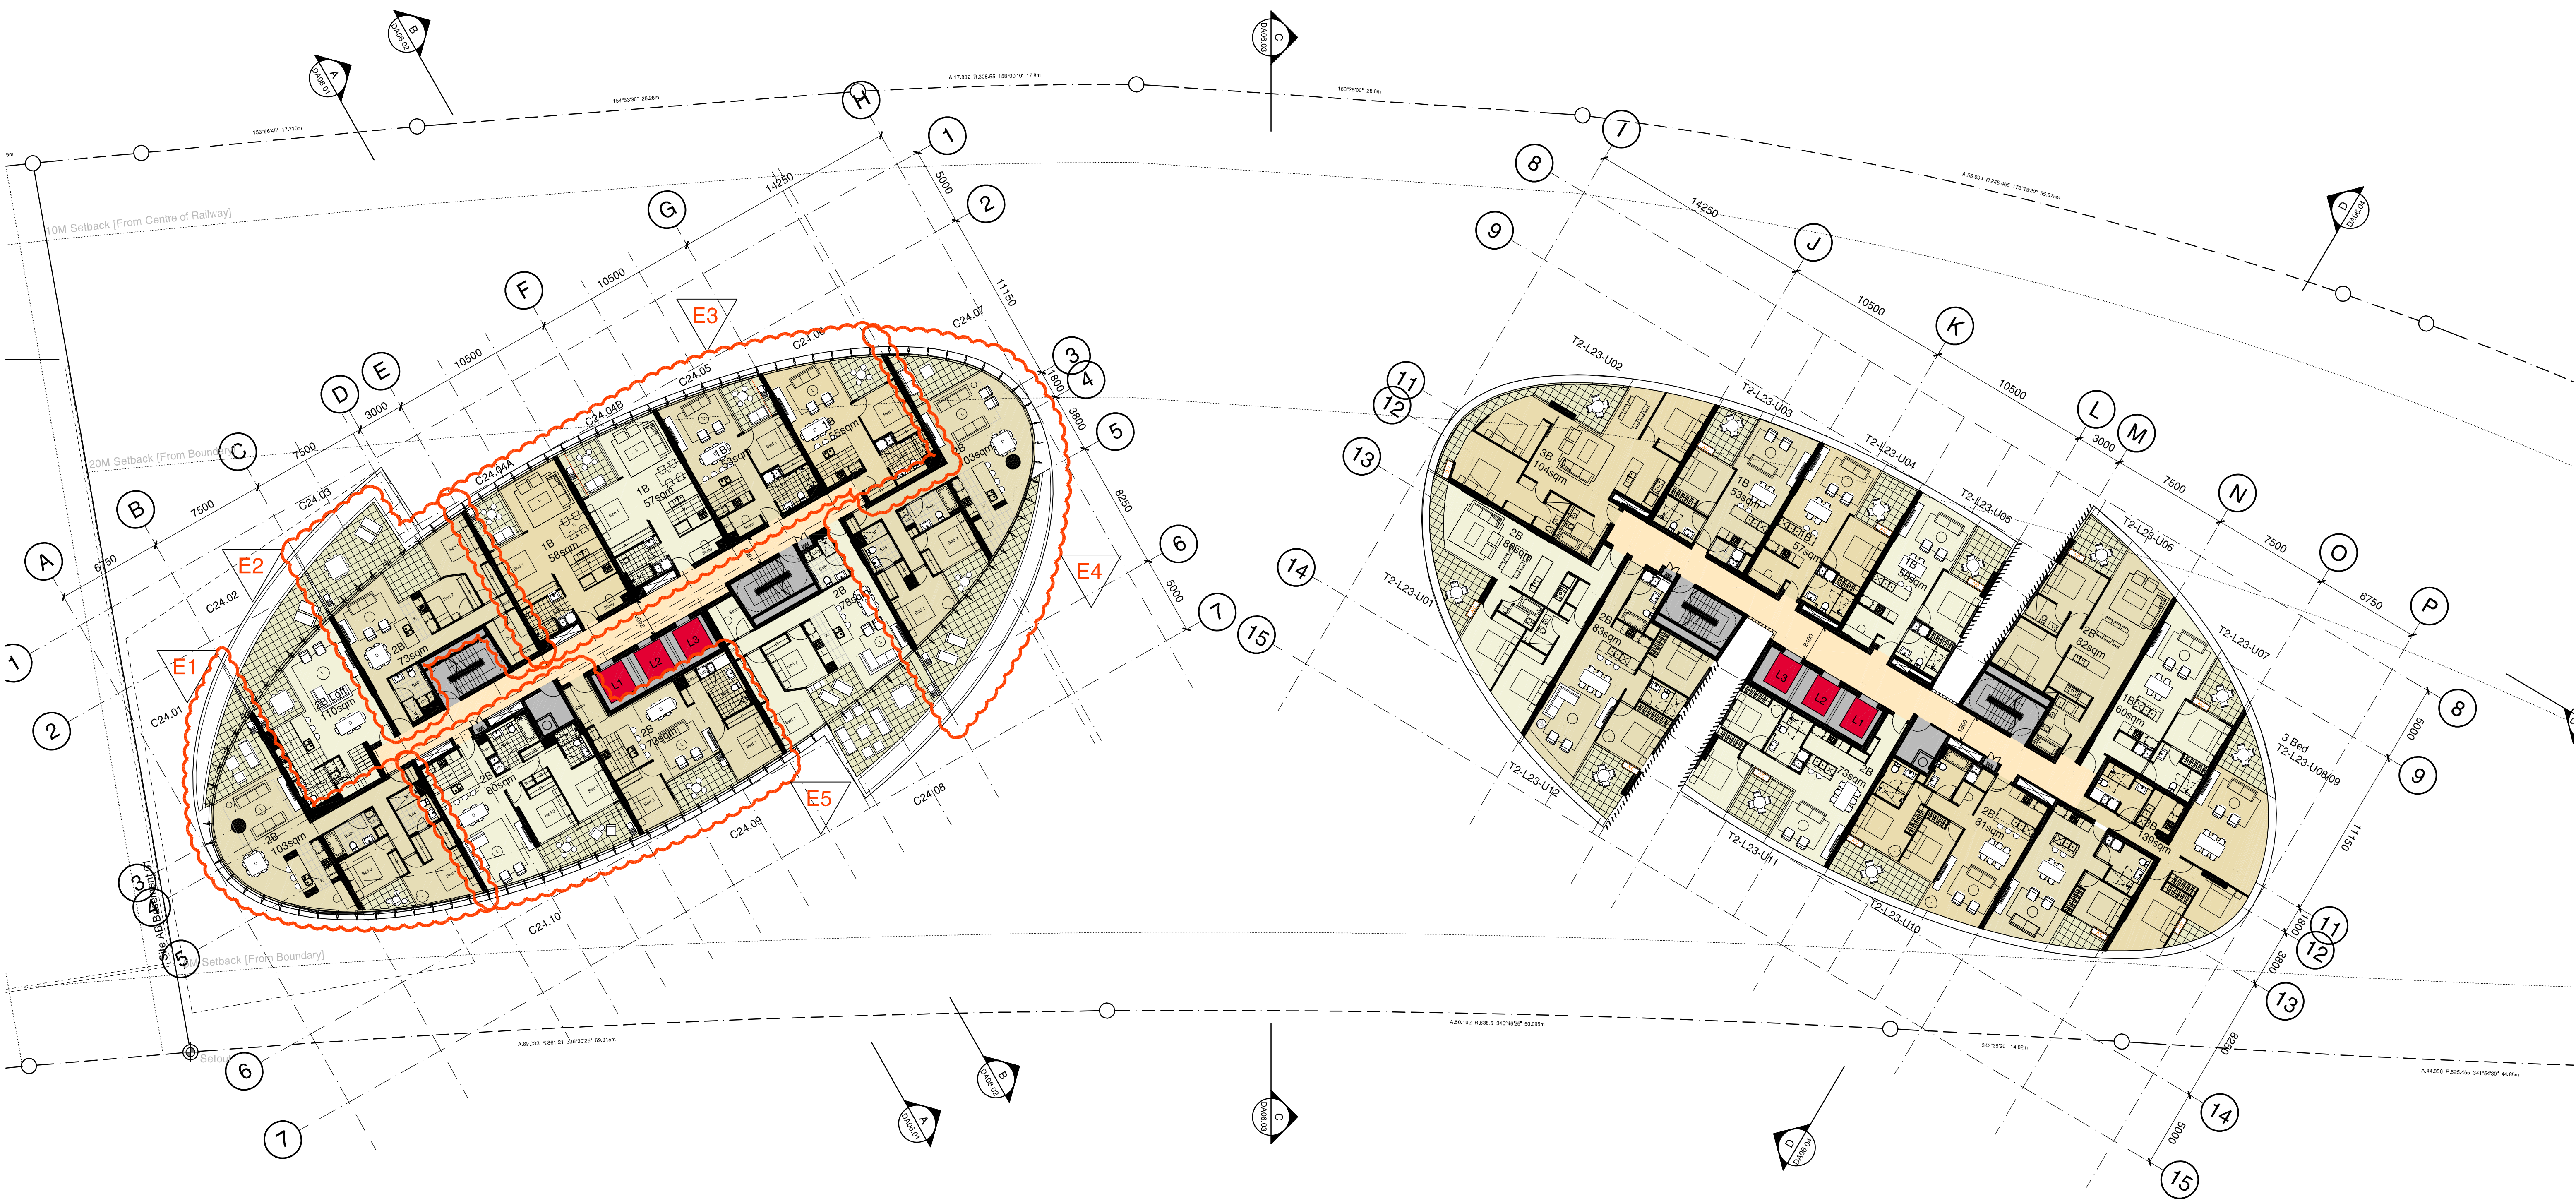

- Revision E - Section 75W Amendments.
- One 3-Bed Loft (C25.01) has been modified to one 2-Bed single storey apartment (C24.01).
 - One 3-Bed Loft (C25.03) has been modified to one 2-Bed single storey apartment (C24.03).
 - One 2-Bed Loft and two 4-Bed Lofts (C25.04, C25.05 & C25.06) have been modified to four 1-Bed single storey apartments (C24.04A, C24.04B, C24.05 & C24.06), including two units allocated as adaptable units.
 - One 3-Bed Loft (C25.07) has been modified to one 2-Bed single storey apartment (C24.07).
 - Change of apartment mix from one 1-Bed and one 3-Bed (C25.09 & C25.10) to two 2-Bed (C24.09 & C24.10).

Revision	Date	Description	Initial	Checked
E	12/03/12	Section 75W Submission	PL	MD
D	04/11/11	Revised Design following SOPA comments	JC	MD
B	09/09/11	Revised DA Issue (Units T2-L23-08 + T2-L23-09 combined)	JC	MD
A	06/04/11	DA Submission	JL	MD

Site 3
Sydney Olympic Park
Plan
Level 23

Check all dimensions and site conditions prior to commencement of any work, the purchase or ordering of any materials, fittings, plant, services or equipment and the preparation of shop drawings and/or the fabrication of any components.
Do not scale drawings - refer to figured dimensions only. Any discrepancies shall immediately be referred to the architect for distribution.
All drawings may not be reproduced or distributed without prior permission from the architect.



Scale	1:200@A1, 1:400@A3
Drawn	Checked
Project No.	S11202
Status	DA
Plot Date	12/3/2012 2:29:10 PM
Plot File	S:\11200-11299\11202_billbergia_homebush\00_eolicad\plots\T...
Drawing No.	DA02.223[E] (Revision)

Sydney 1/243 Liverpool Street
East Sydney NSW 2010 Australia
T 02 8354 5100 F 02 8354 5199
email syd@batesmart.com.au
http://www.batesmart.com.au

Melbourne 1 Nicholson Street
Melbourne VIC 3000 Australia
T 03 8664 6200 F 03 8664 6300
email melb@batesmart.com.au
http://www.batesmart.com.au

Bates Smart Pty Ltd ABN 70 004 999 400

BATESSMART

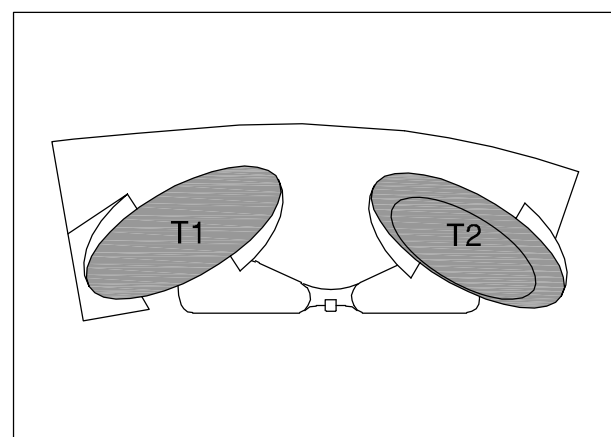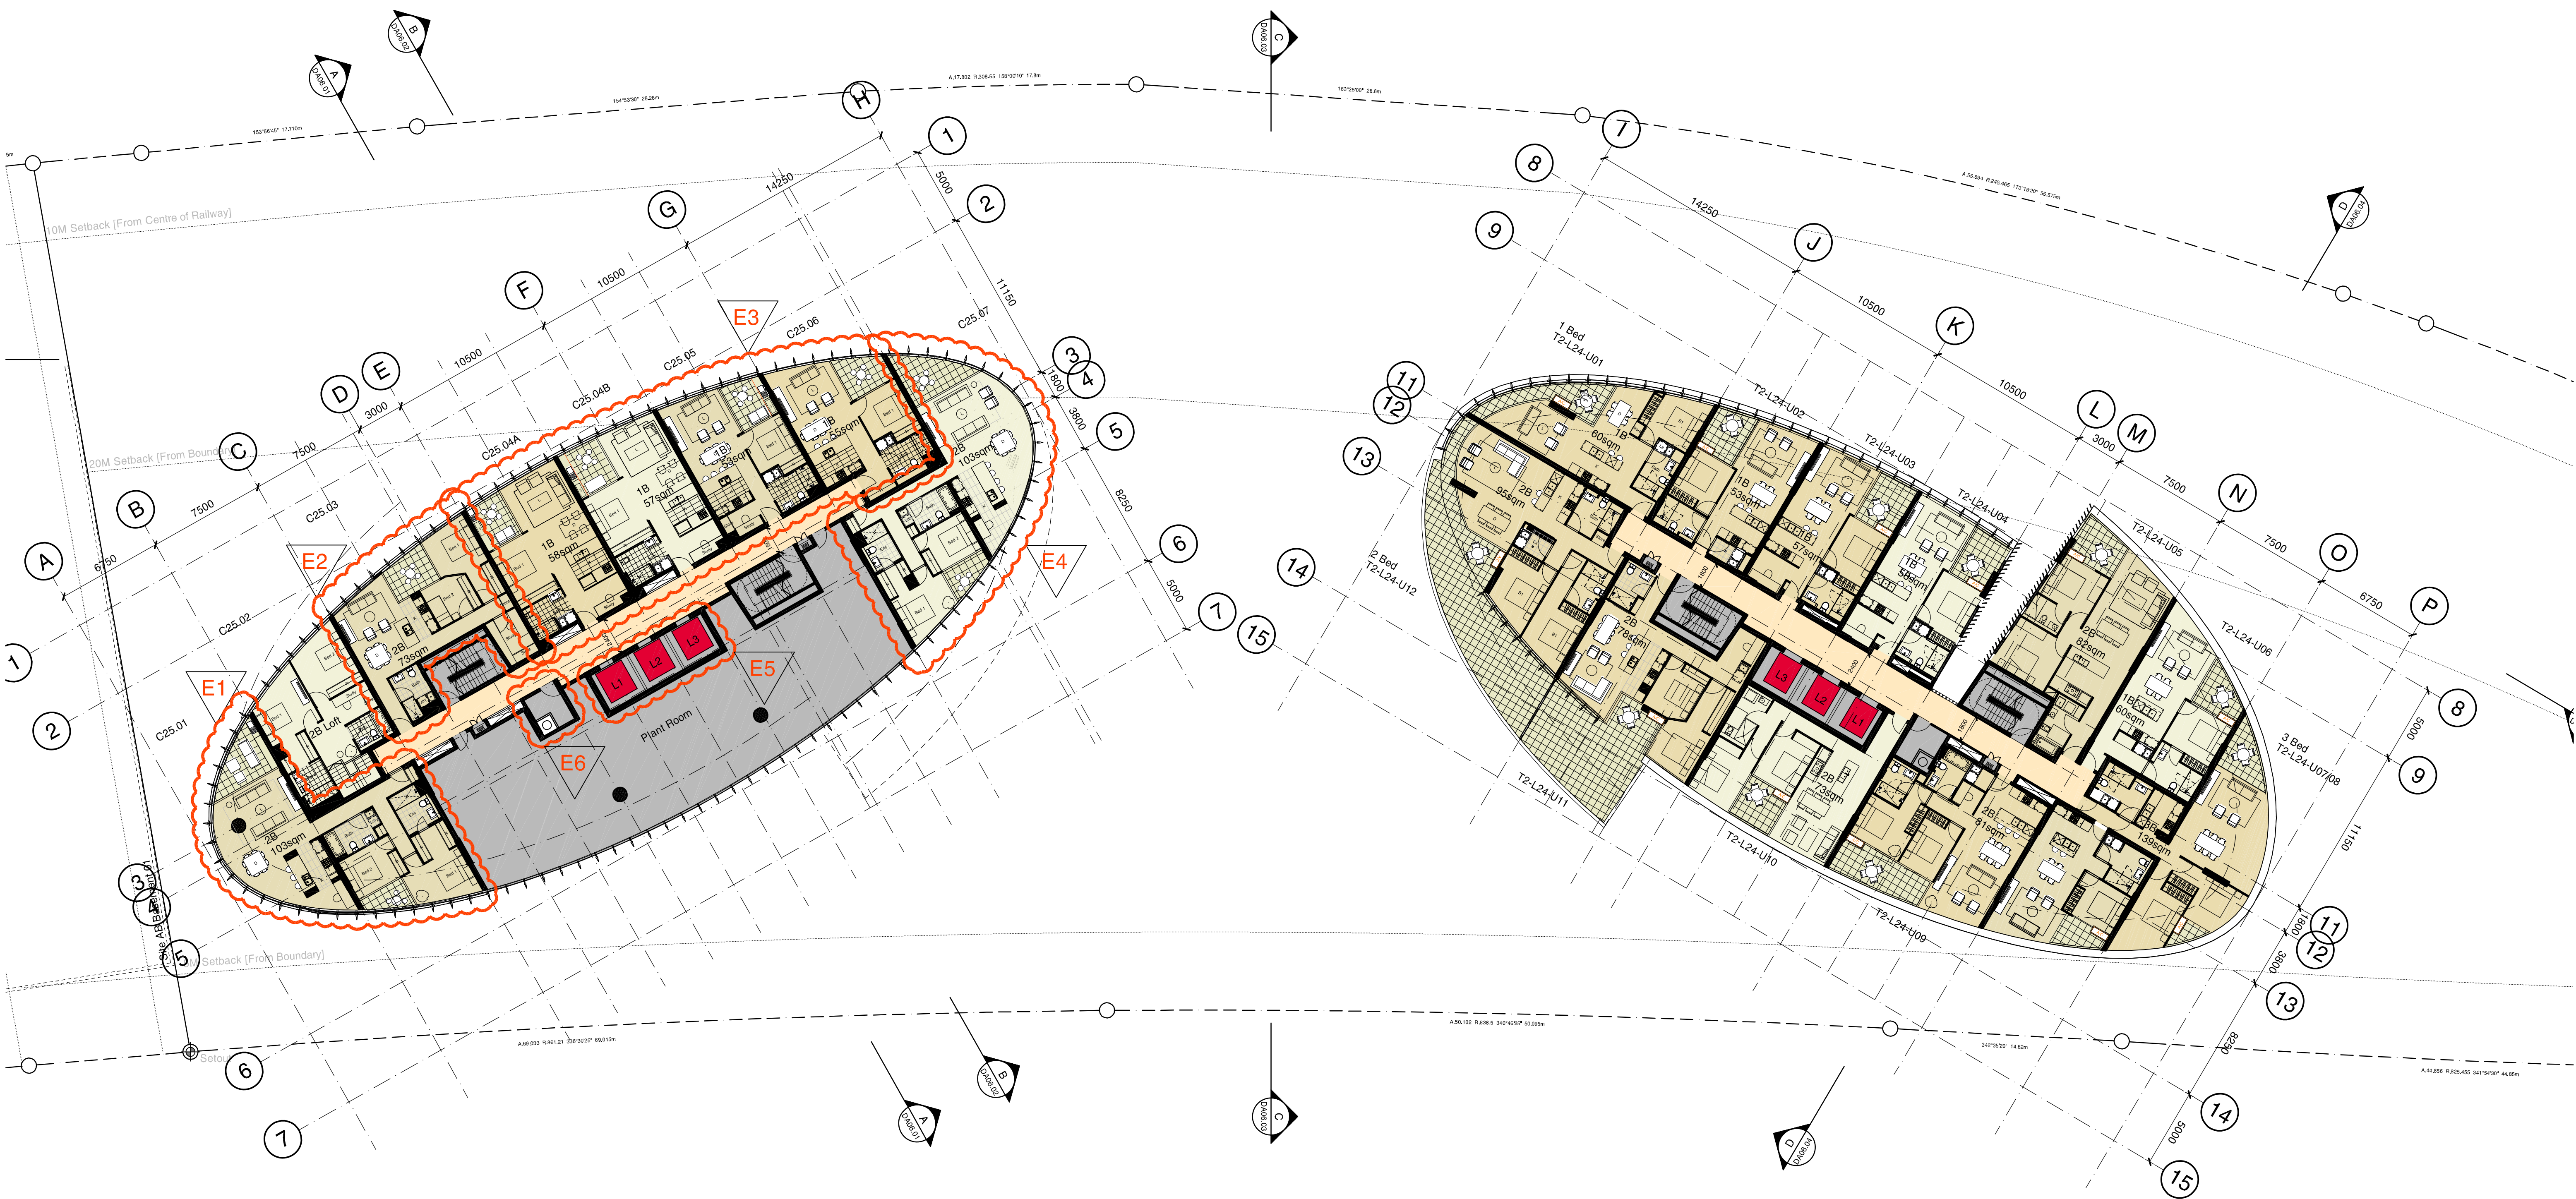


- Revision E - Section 75W Amendments.
- One 3-Bed Loft (C25.01) has been modified to one 2-Bed single storey apartment (C25.01).
 - One 3-Bed Loft (C25.03) has been modified to one 2-Bed single storey apartment (C25.03).
 - One 2-Bed Loft and two 4-Bed Lofts (C25.04, C25.05 & C25.06) have been modified to four 1-Bed single storey apartments (C25.04A, C25.04B, C25.05 & C25.06), including two units allocated as adaptable units.
 - One 3-Bed Loft (C25.07) has been modified to one 2-Bed single storey apartment (C25.07).
 - Lift access has been extended to serve Level 24 apartments.
 - Garage room has been added to serve Level 24 apartments.

Revision	Date	Description	Initial	Checked
A	06/04/11	DA Submission	JL	MD
B		(Units T2-L24-01 Split into two units)		
B		(Units T2-L24-07 + 08 combined into one unit)		
B	09/09/11	Revised DA Issue	JC	MD
D	04/11/11	Revised Design following SOPA comments	JC	MD
E	12/03/12	Section 75W Submission	PL	MD

Site 3
Sydney Olympic Park
Plan
Level 24

Check all dimensions and site conditions prior to commencement of any work, the purchase or ordering of any materials, siting, plant, services or equipment and the preparation of shop drawings and/or the fabrication of any components.
Do not scale drawings - refer to figured dimensions only. Any discrepancies shall immediately be referred to the architect for distribution.
All drawings may not be reproduced or distributed without prior permission from the architect.

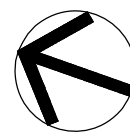

Scale	1:200@A1, 1:400@A3
Drawn	Checked
Project No.	S11202
Status	DA
Plot Date	12/3/2012 2:29:21 PM
Plot File	S:\11200-11299\11202_billbergia_homebush\00_eolcad\plots\T...
Drawing No.	DA02.224[E] (Revision)



DA02.224[E]

Sydney 1/243 Liverpool Street
East Sydney NSW 2010 Australia
T 02 8354 5100 F 02 8354 5199
email syd@batesmart.com.au
http://www.batesmart.com.au

Melbourne 1 Nicholson Street
Melbourne VIC 3000 Australia
T 03 8664 6200 F 03 8664 6300
email melb@batesmart.com.au
http://www.batesmart.com.au


Bates Smart Pty Ltd ABN 70 004 999 400

BATESSMART

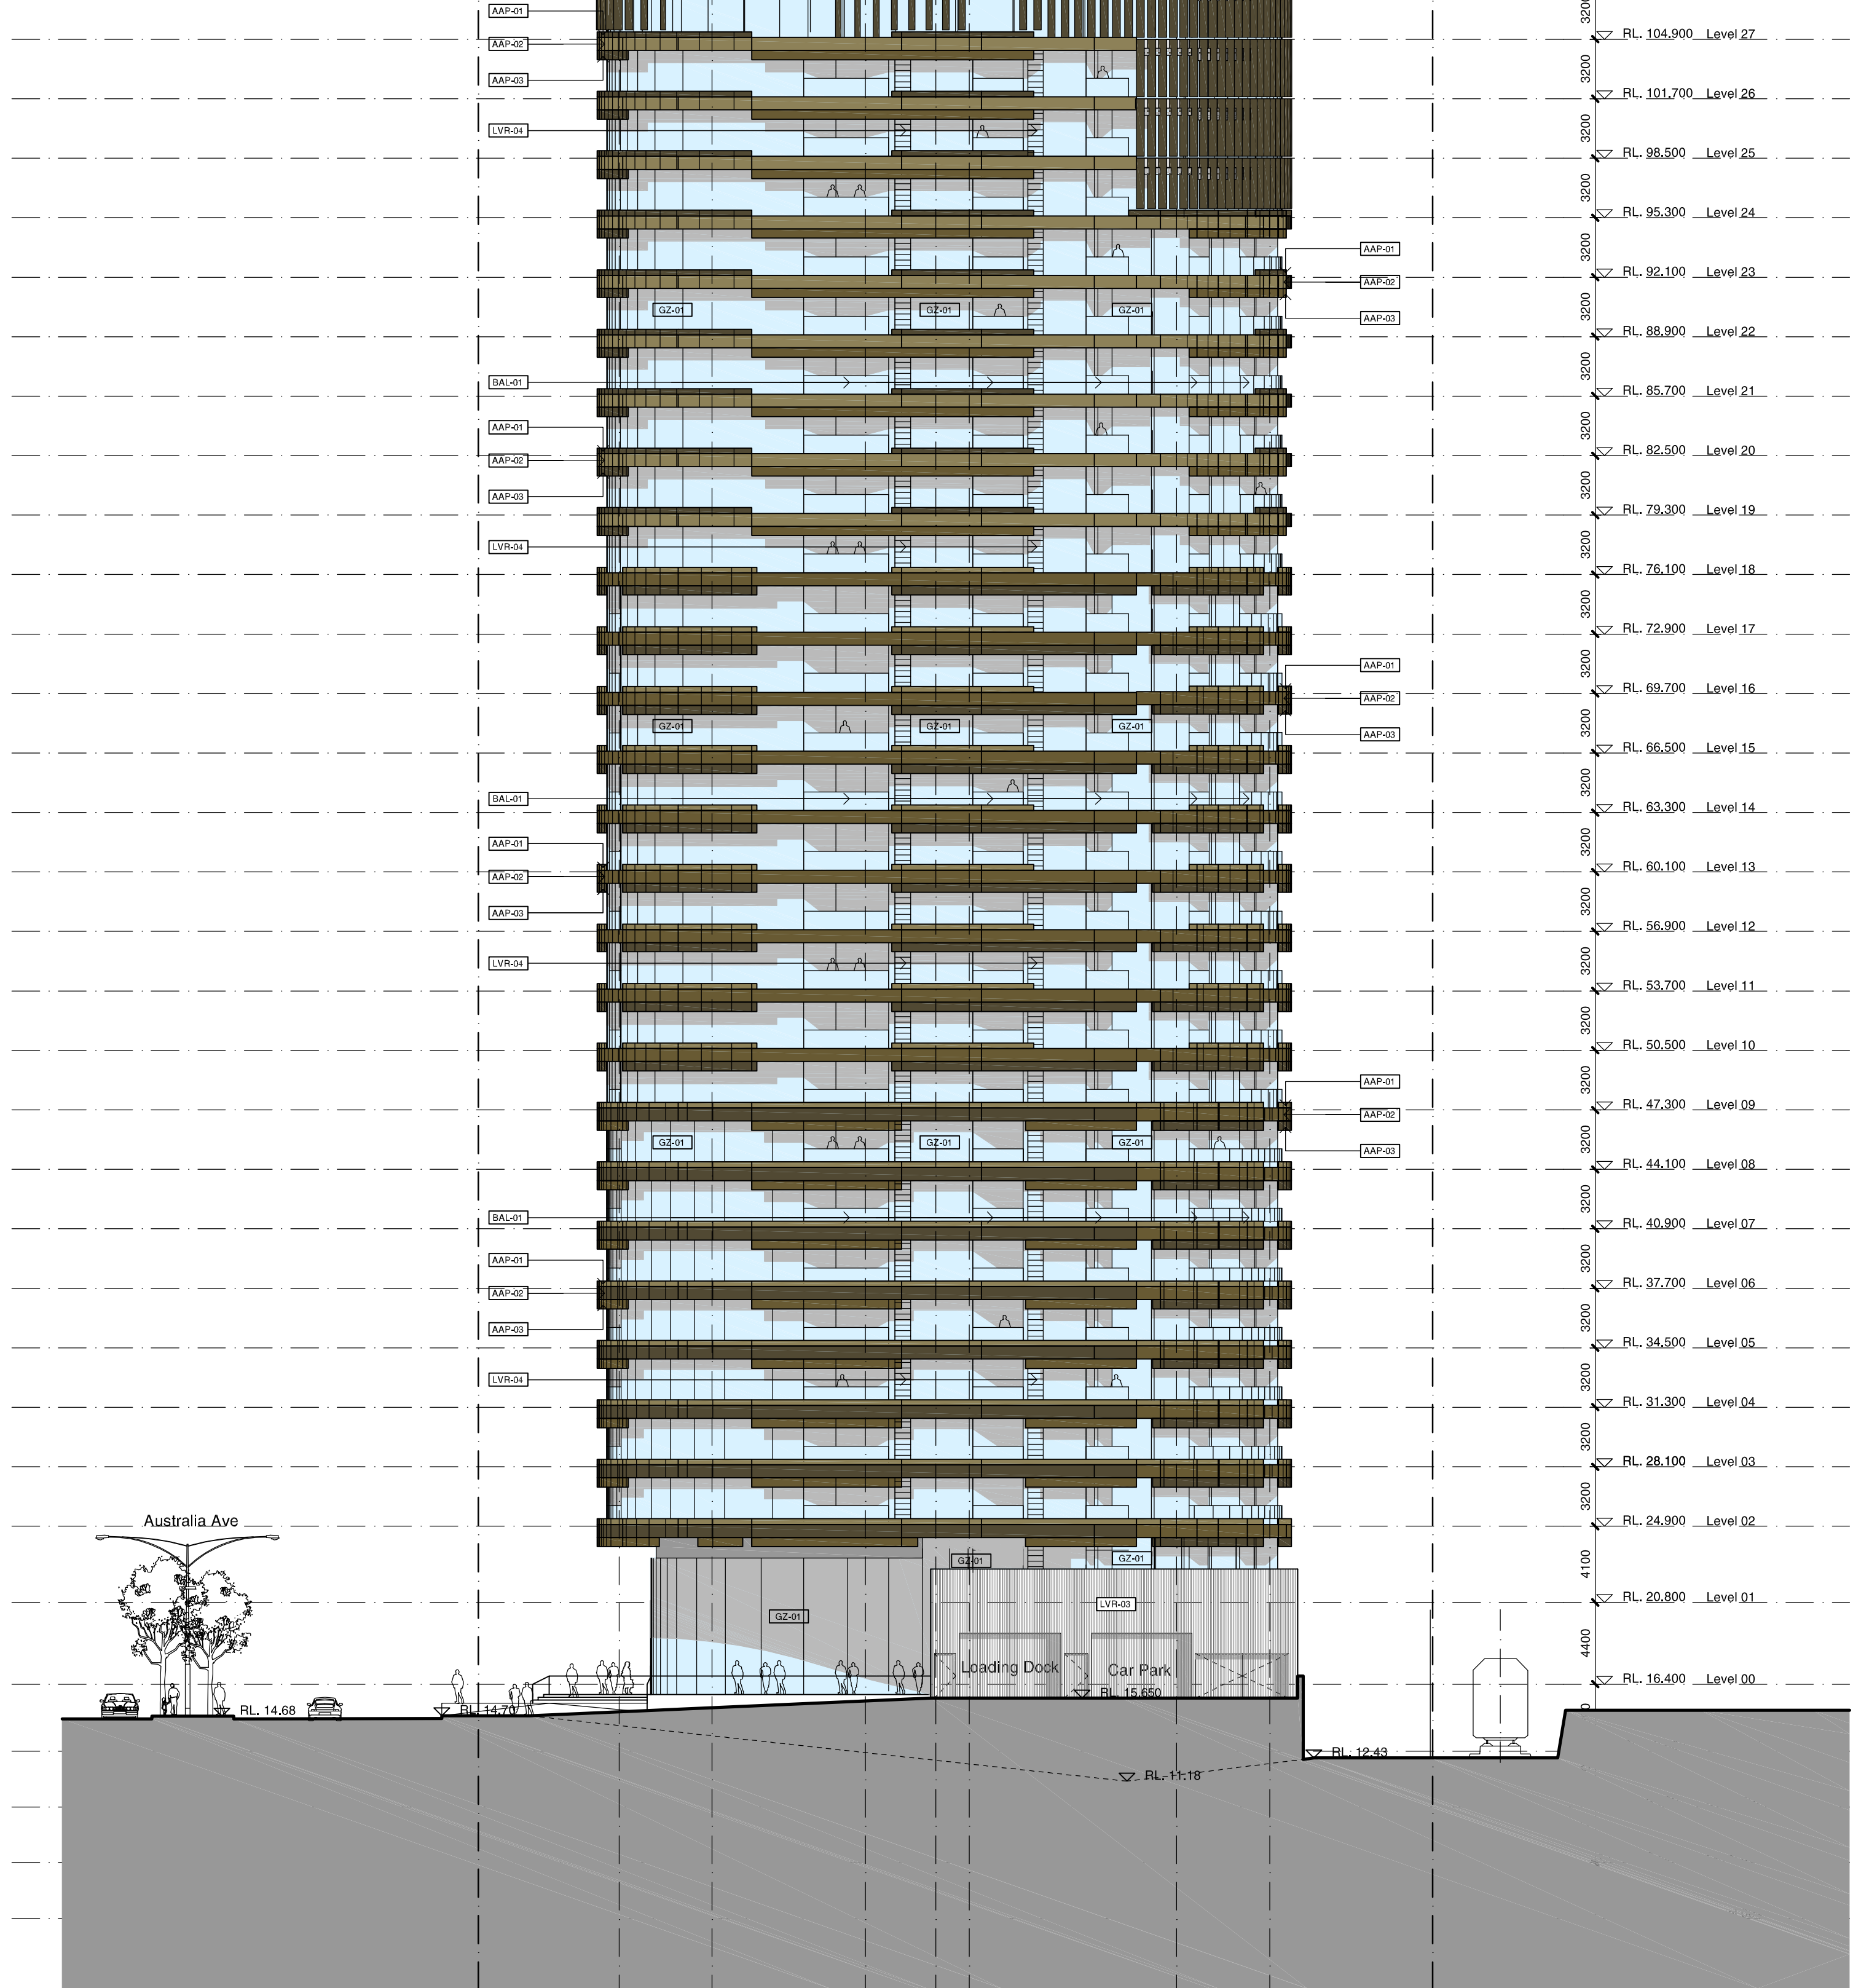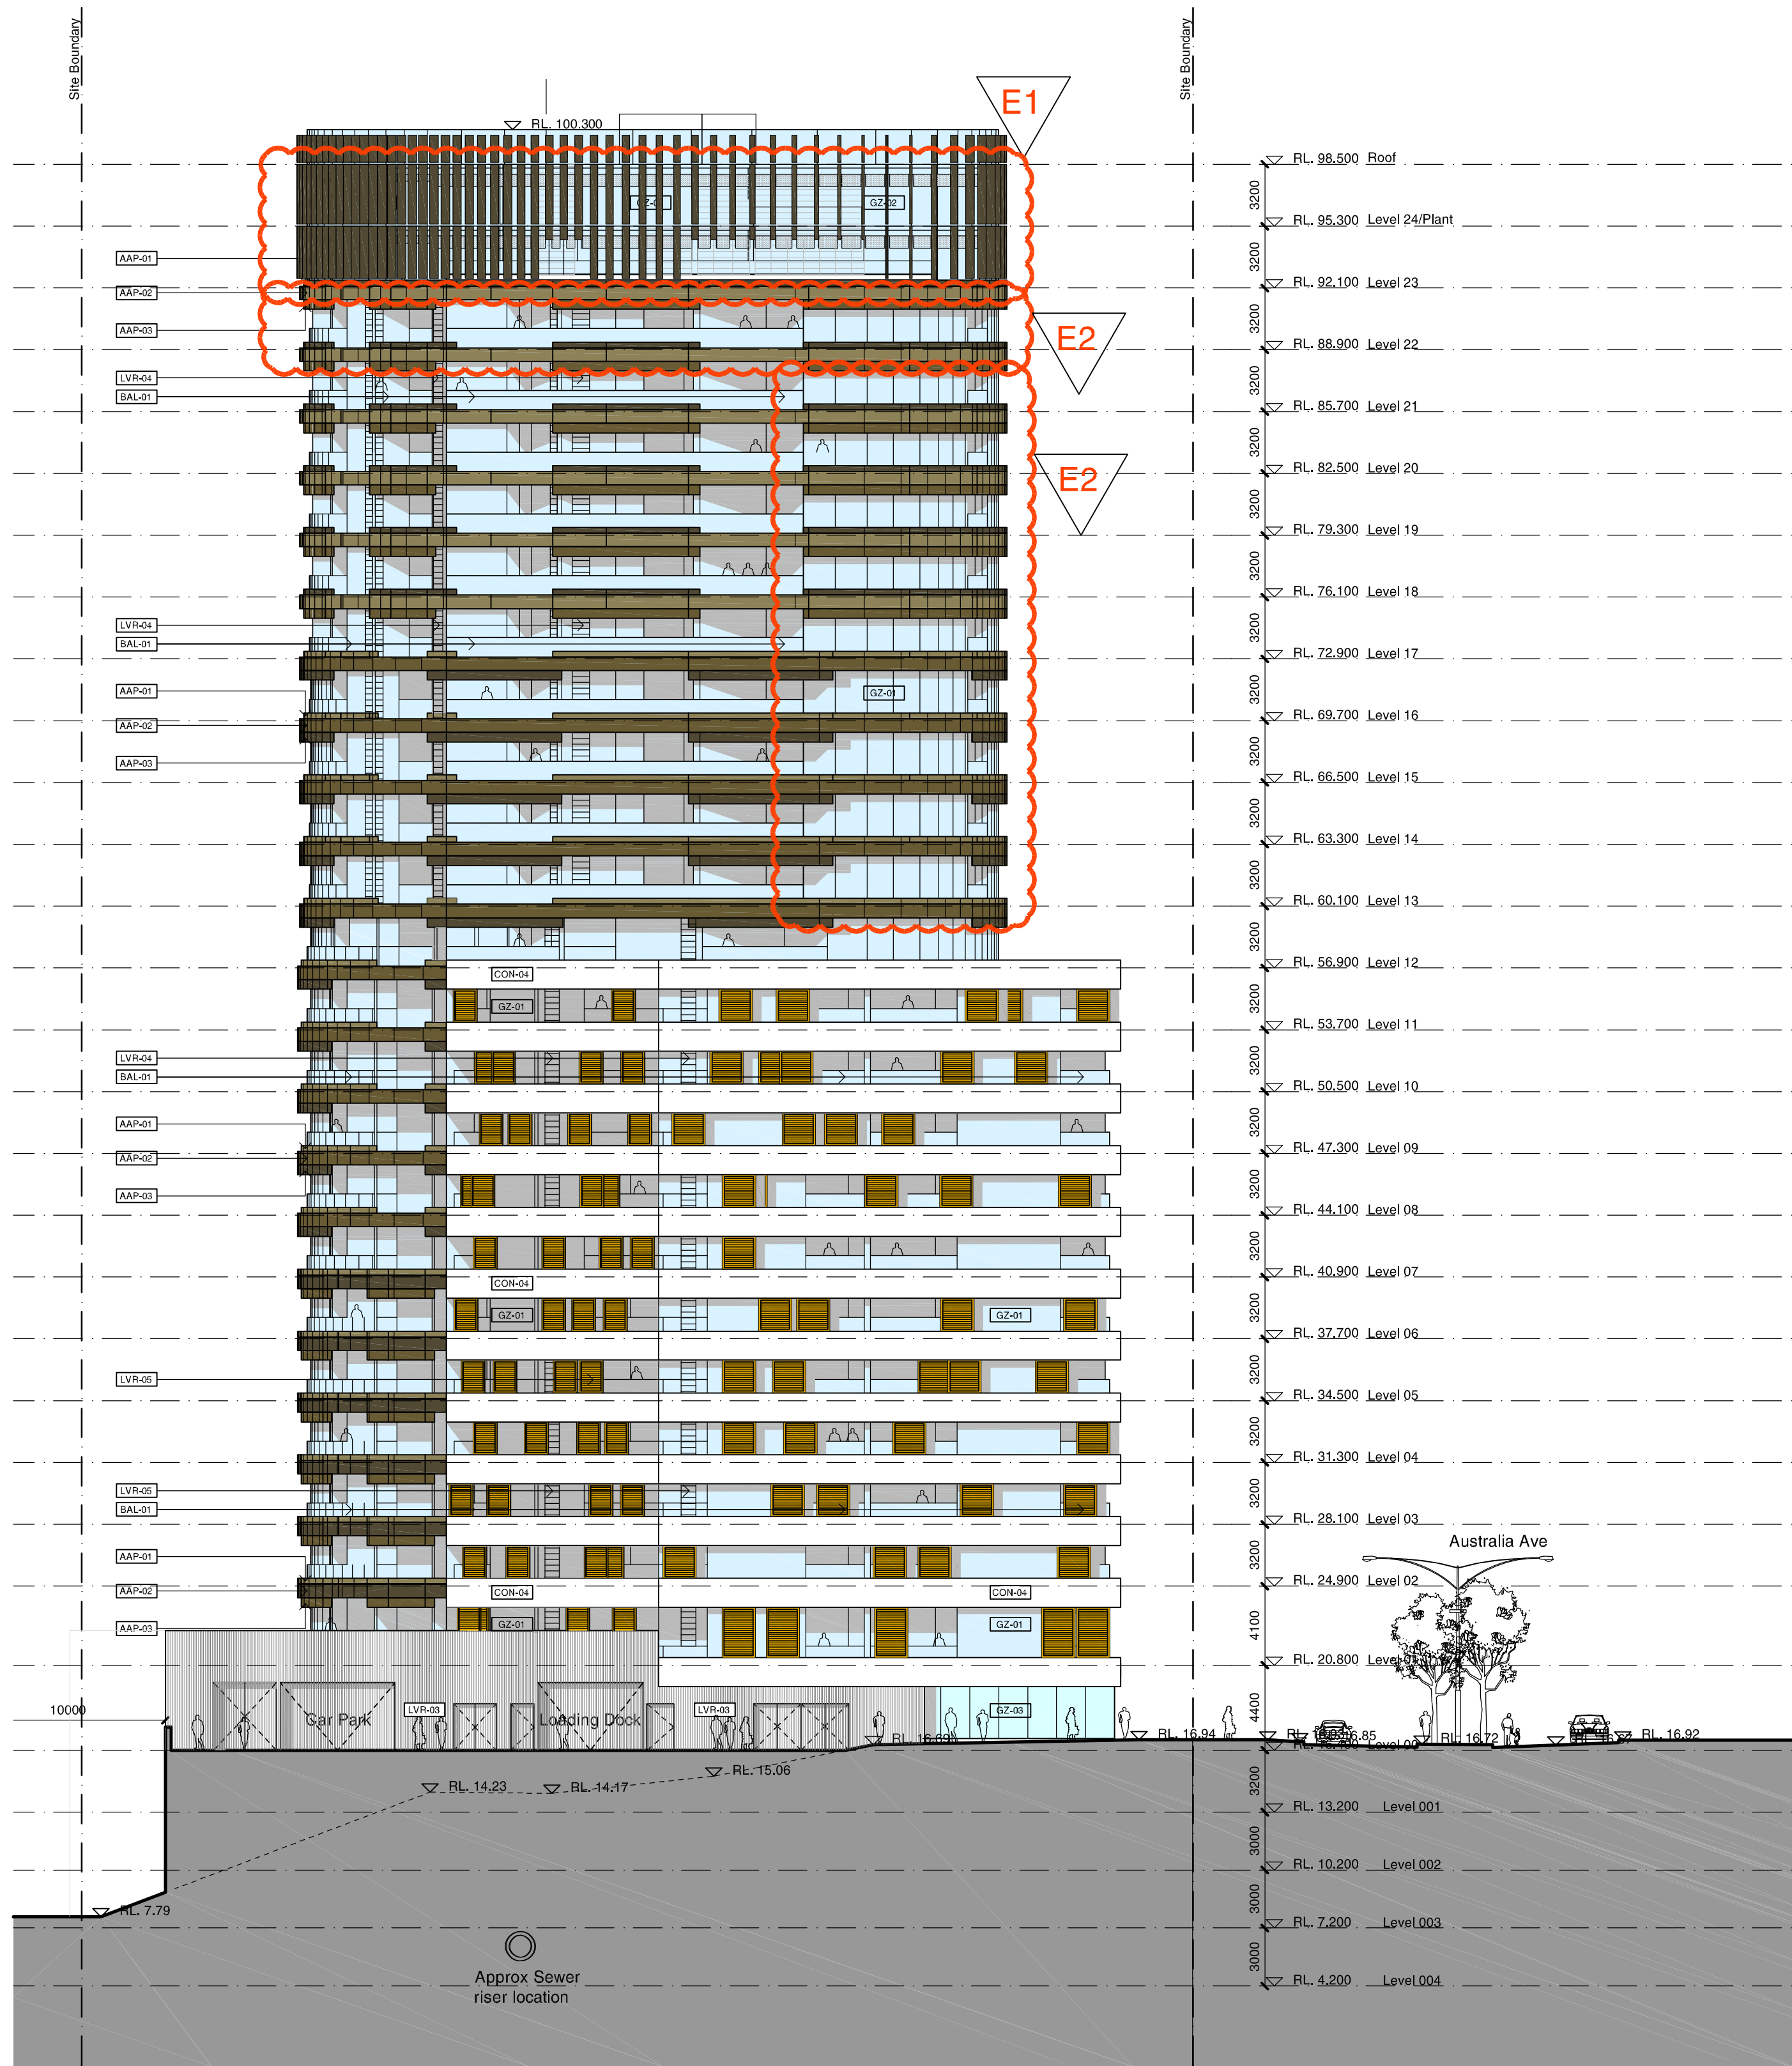

1 North Elevation - Tower 1
1:250

1 South Elevation - Tower 2
1:250

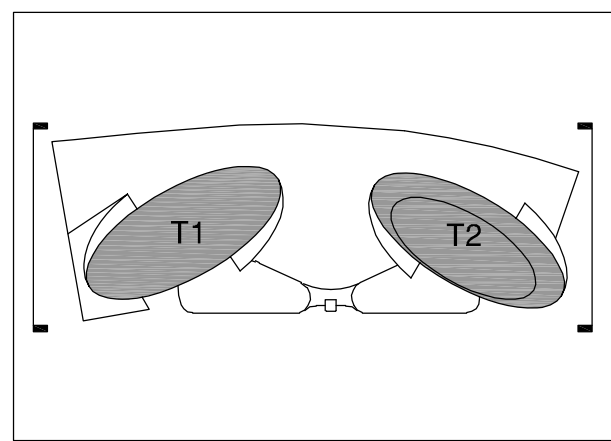

EXTERIOR MATERIALS LEGEND

[AAP-01]	Anodised Aluminium Panel or similar - [Colour 1]	[BAL-01]	Glazed Balustrade in Anodised Aluminium Frame
[AAP-02]	Anodised Aluminium Panel or similar - [Colour 2]	[GZ-01]	Glazing
[AAP-03]	Anodised Aluminium Panel or similar - [Colour 3]	[GZ-02]	Fritted Curtain Wall Glazing
[CON-04]	Precast Concrete up-stand - Class 1 [Colour - 4]	[GZ-03]	Shop Front Glazing
[LVR-01]	Fixed Metal Louvres - Plant Area [Horizontal]	[CTP-01]	Composite Timber Panel
[LVR-02]	Fixed Timber Louvres [Vertical]		
[LVR-03]	Fixed Metal Channel [PFC]		
[LVR-04]	Operable Glass Louvres to Living Room		
[LVR-05]	Timber Louvred Panel		

Revision E - Section 75W Amendments.

- Loft apartments modified to single storey apartments on Level 23 & 24. Elevation amended to match current plans.
- Elevation amended to match current plans.

Revision	Date	Description	Initial	Checked
E	12/03/12	Revised Consultants Review Issue E	PL	MD
D	04/11/11	Revised Design following SOPA comments	JC	MD
A	05/04/11	DA Submission	JL	MD

Site 3
Sydney Olympic Park
Elevation
North & South

Check all dimensions and site conditions prior to commencement of any work, the purchase or ordering of any materials, siting, plant, services or equipment and the preparation of shop drawings and/or the fabrication of any components.
Do not scale drawings - refer to figured dimensions only. Any discrepancies shall immediately be referred to the architect for clarification.
All drawings may not be reproduced or distributed without prior permission from the architect.


Scale	1:250
Drawn	Checked
Project No.	S11202
Status	DA
Plot Date	12/3/2012 2:29:29 PM
Plot File	S:\11200-11299\11202_billbergia_homebush\00_eolcad\plots\1...
Drawing No.	DA05.01[E]

Sydney 1/243 Liverpool Street
East Sydney NSW 2010 Australia
T 02 8354 5100 F 02 8354 5199
email syd@batesmart.com.au
http://www.batesmart.com.au


Melbourne 1 Nicholson Street
Melbourne VIC 3000 Australia
T 03 8664 6200 F 03 8664 6300
email melb@batesmart.com.au
http://www.batesmart.com.au

Bates Smart Pty Ltd ABN 70 004 999 400

BATESSMART

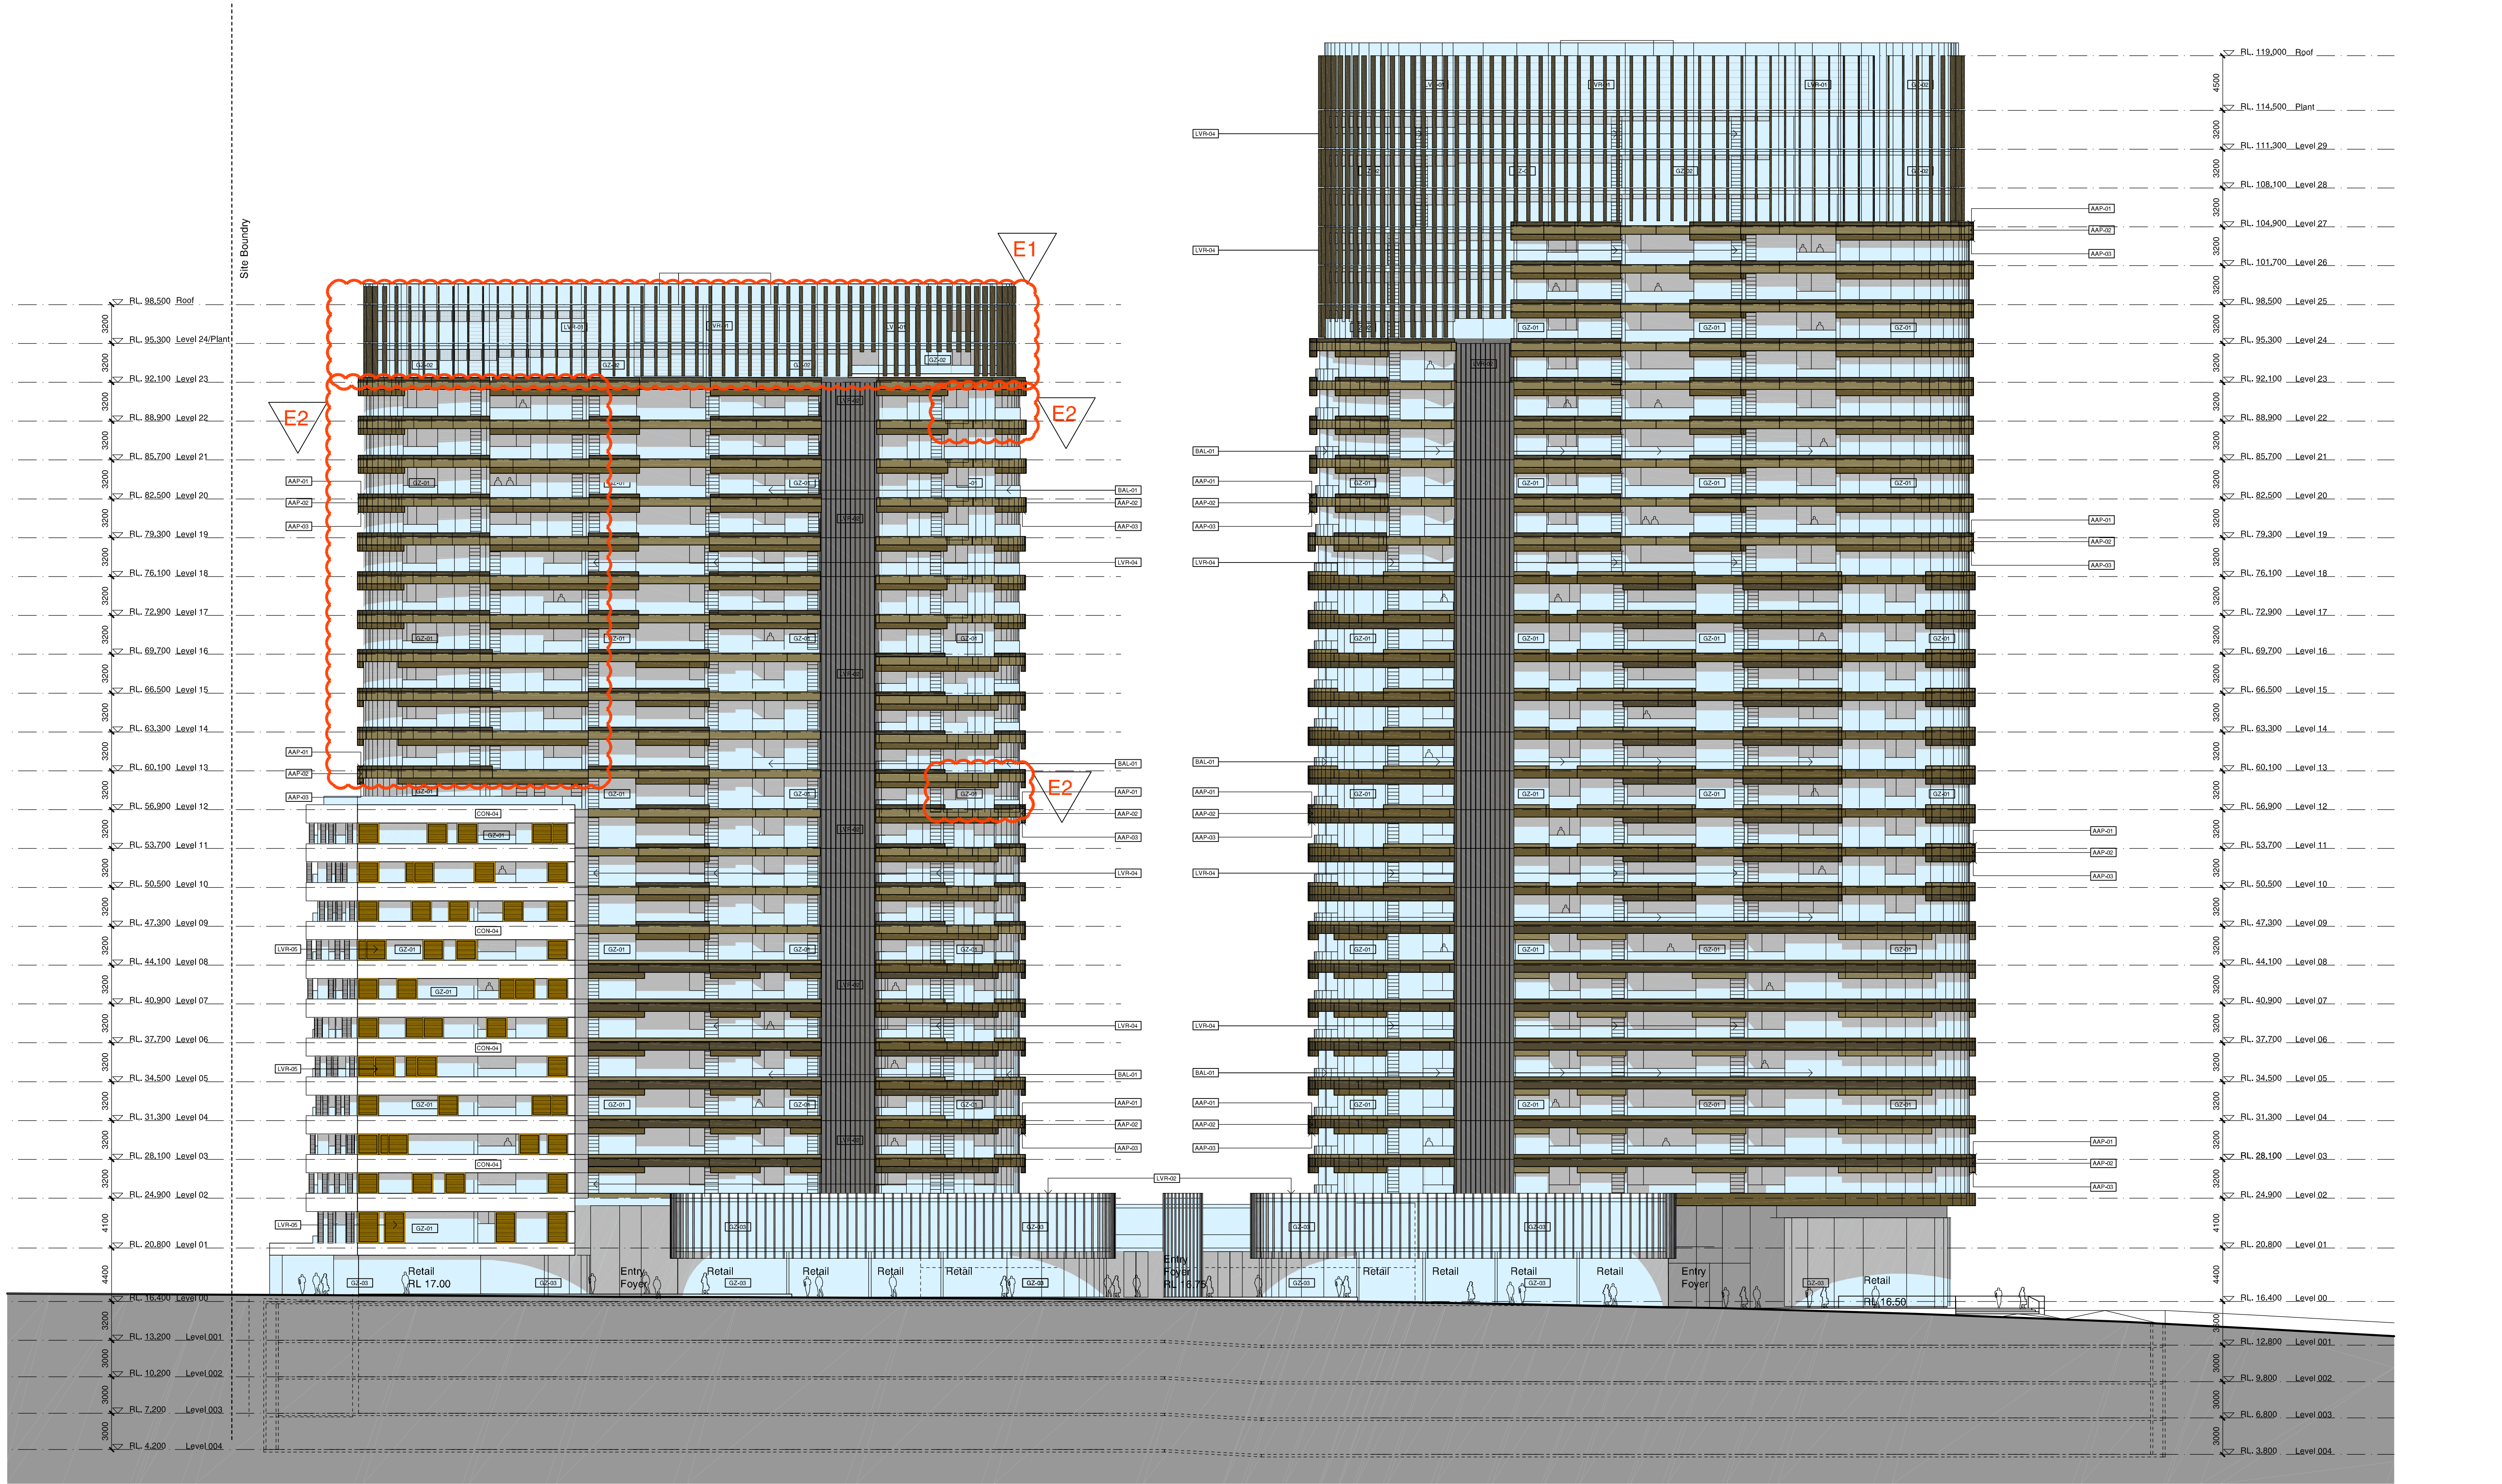

1 West Elevation
1:250

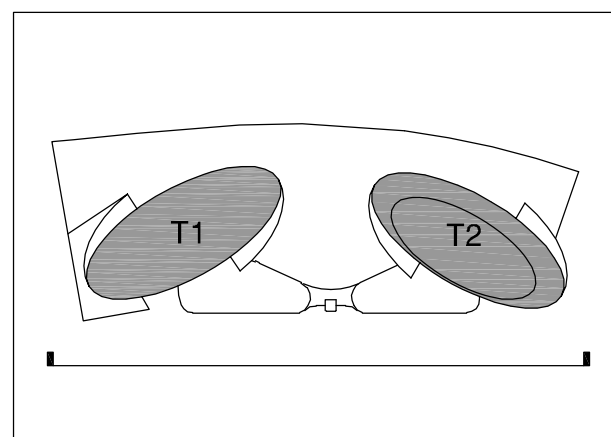

EXTERIOR MATERIALS LEGEND

AAP-01	Anodised Aluminium Panel or similar - [Colour 1]	BAL-01	Glazed Balustrade in Anodised Aluminium Frame
AAP-02	Anodised Aluminium Panel or similar - [Colour 2]	GZ-01	Glazing
AAP-03	Anodised Aluminium Panel or similar - [Colour 3]	GZ-02	Fritted Curtain Wall Glazing
CON-04	Precast Concrete up-stand - Class 1 [Colour - 4]	GZ-03	Shop Front Glazing
LVR-01	Fixed Metal Louvres - Plant Area [Horizontal]	CTP-01	Composite Timber Panel
LVR-02	Fixed Timber Louvres [Vertical]		
LVR-03	Fixed Metal Channel [PFC]		
LVR-04	Operable Glass Louvres to Living Room		
LVR-05	Timber Louvred Panel		

Revision E - Section 75W Amendments.
1. Loft apartments modified to single storey apartments on Level 23 & 24. Elevation amended to match current plans.
2. Elevation amended to match current plans.

Revision	Date	Description	Initial	Checked
E	12/03/12	Revised Consultants Review Issue E	PL	MD
D	04/11/11	Revised Design following SOPA comments	JC	MD
A	06/04/11	DA Submission	JL	MD

Site 3
Sydney Olympic Park
Elevation
West Elevation

Check all dimensions and site conditions prior to commencement of any work, the purchase or ordering of any materials, fittings, plant, services or equipment and the preparation of shop drawings and/or the fabrication of any components.
Do not scale drawings - refer to figured dimensions only. Any discrepancies shall immediately be referred to the architect for distribution.
All drawings may not be reproduced or distributed without prior permission from the architect.


Scale	1:250
Drawn	Checked
Project No.	S11202
Status	DA
Plot Date	12/3/2012 2:29:36 PM
Plot File	S:\11200-11299\11202_billbergia_homebush\00_eoicad\plots\1...
Drawing No.	DA05.02[E]

Sydney 1/243 Liverpool Street
East Sydney NSW 2010 Australia
T 02 8354 5100 F 02 8354 5199
email syd@batesmart.com.au
http://www.batesmart.com.au


Melbourne 1 Nicholson Street
Melbourne VIC 3000 Australia
T 03 8664 6200 F 03 8664 6300
email melb@batesmart.com.au
http://www.batesmart.com.au

Bates Smart Pty Ltd ABN 70 004 999 400

BATESSMART

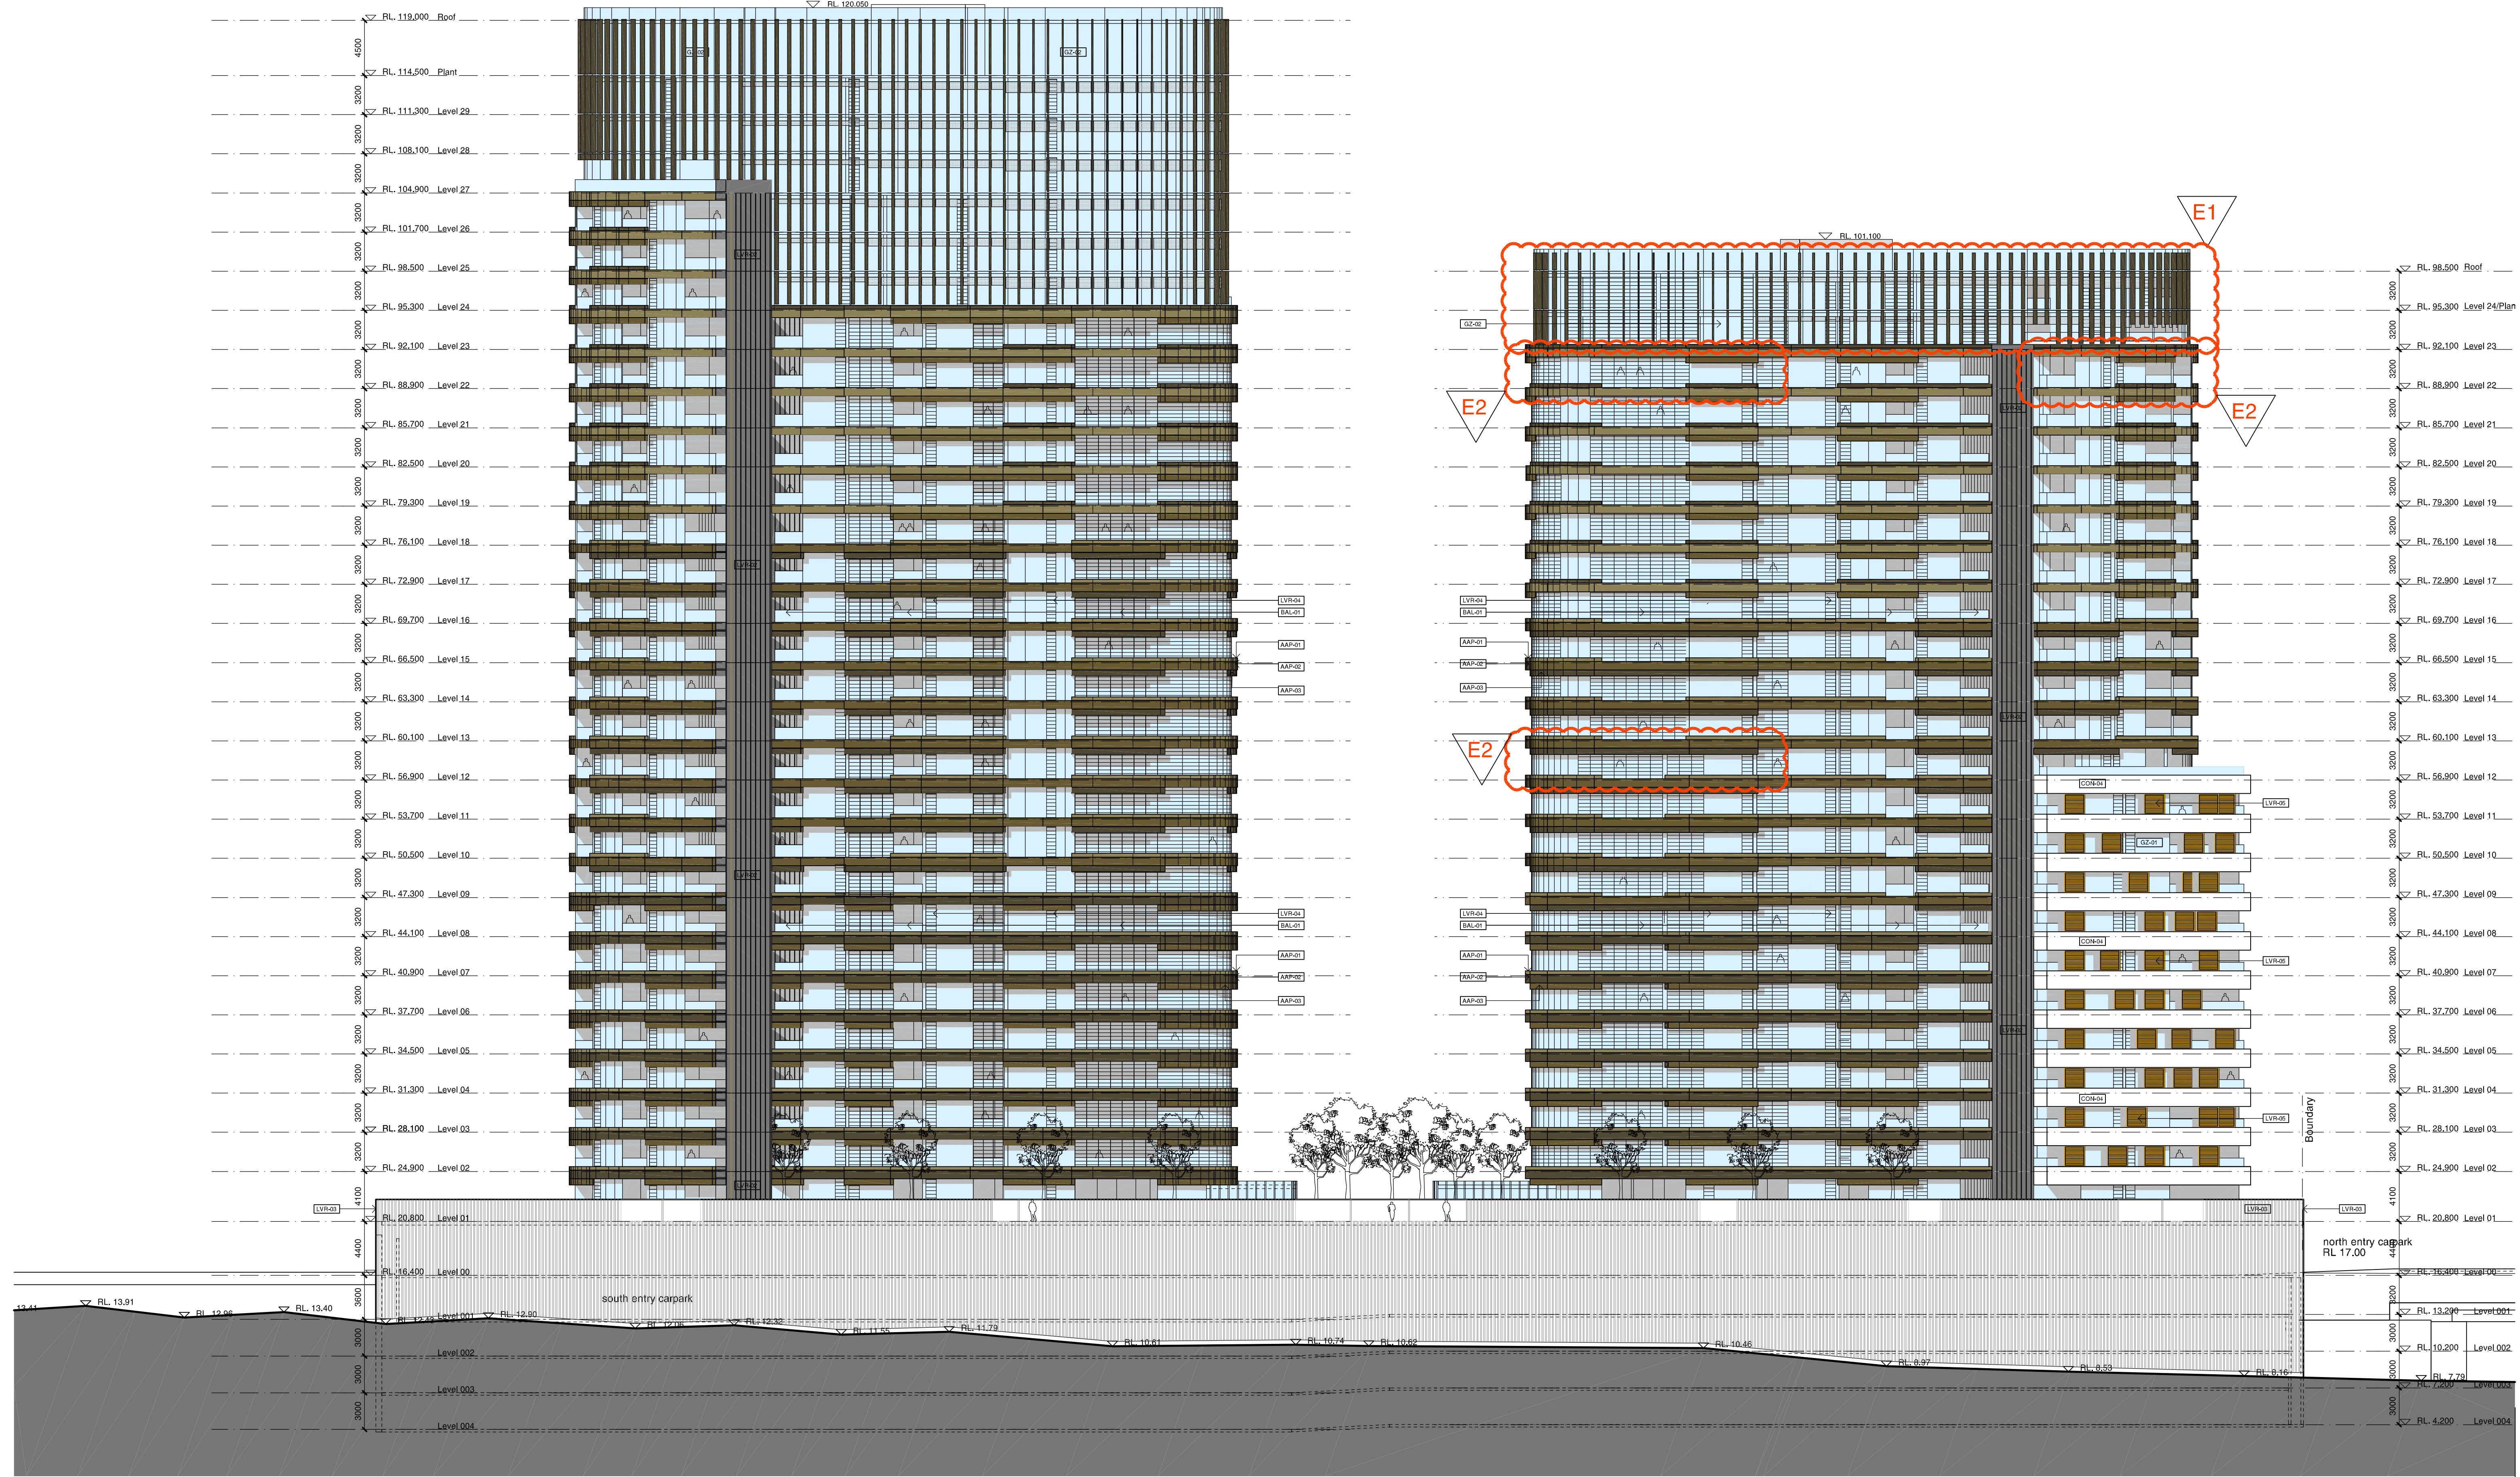

1 East Elevation
1:250

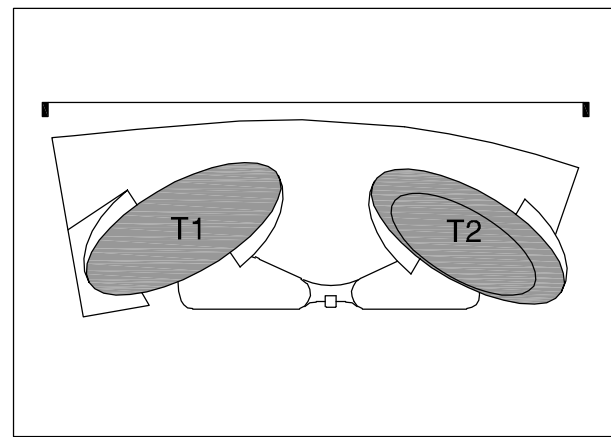

EXTERIOR MATERIALS LEGEND

- | | | | |
|----------|--|----------|---|
| [AAP-01] | Anodised Aluminium Panel or similar - [Colour 1] | [BAL-01] | Glazed Balustrade in Anodised Aluminium Frame |
| [AAP-02] | Anodised Aluminium Panel or similar - [Colour 2] | [GZ-01] | Glazing |
| [AAP-03] | Anodised Aluminium Panel or similar - [Colour 3] | [GZ-02] | Fritted Curtain Wall Glazing |
| [CON-04] | Precast Concrete up-stand - Class 1 [Colour - 4] | [GZ-03] | Shop Front Glazing |
| [LVR-01] | Fixed Metal Louvres - Plant Area [Horizontal] | [CTP-01] | Composite Timber Panel |
| [LVR-02] | Fixed Timber Louvres [Vertical] | | |
| [LVR-03] | Fixed Metal Channel [PFC] | | |
| [LVR-04] | Operable Glass Louvres to Living Room | | |
| [LVR-05] | Timber Louvred Panel | | |

Revision E - Section 75W Amendments.
1. Loft apartments modified to single storey apartments on Level 23 & 24. Elevation amended to match current plans.
2. Elevation amended to match current plans.

Revision	Date	Description	Initial	Checked
E	12/03/12	Revised Consultants Review Issue E	PL	MD
D	04/11/11	Revised Design following SOPA comments	JC	MD
A	06/04/11	DA Submission	JL	MD

Site 3
Sydney Olympic Park
Elevation
East

Check all dimensions and site conditions prior to commencement of any work, the purchase or ordering of any materials, siting, plant, services or equipment and the preparation of shop drawings and/or the fabrication of any components.
Do not scale drawings - refer to figured dimensions only. Any discrepancies shall immediately be referred to the architect for distribution.
All drawings may not be reproduced or distributed without prior permission from the architect.


Scale	1:250
Drawn	Checked
Project No.	S11202
Status	DA
Plot Date	12/3/2012 2:29:44 PM
Plot File	S:\11200-11299\11202_billbergia_homebush\00_eolcad\plots\11202_03\11202_03[E].dwg
Drawing No.	DA05.03[E]

Sydney 1/243 Liverpool Street
East Sydney NSW 2010 Australia
T 02 8354 5100 F 02 8354 5199
email syd@batesmart.com.au
http://www.batesmart.com.au

Melbourne 1 Nicholson Street
Melbourne VIC 3000 Australia
T 03 8664 6200 F 03 8664 6300
email melb@batesmart.com.au
http://www.batesmart.com.au

Bates Smart Pty Ltd ABN 70 004 999 400

BATESSMART

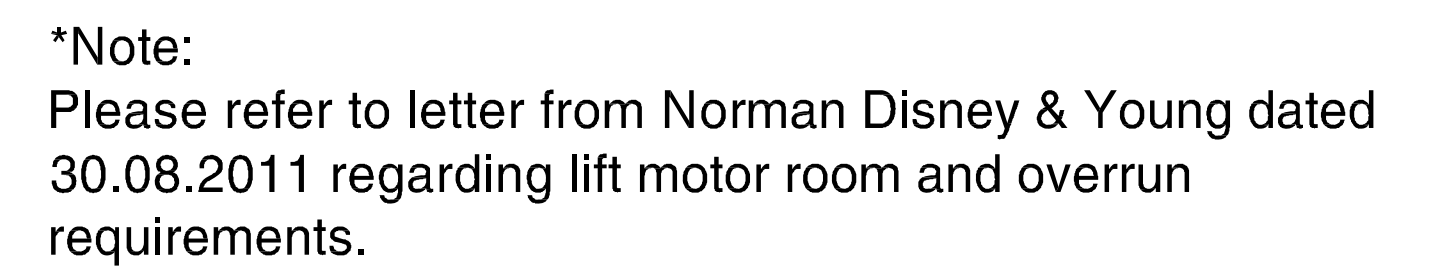

1:250



AAP-01	Anodised Aluminium Panel or similar - [Colour 1]	BAL-01	Glazed Balustrade in Anodised Aluminium Frame
AAP-02	Anodised Aluminium Panel or similar - [Colour 2]	GZ-01	Glazing
AAP-03	Anodised Aluminium Panel or similar - [Colour 3]	GZ-02	Fritted Curtain Wall Glazing
CON-04	Precast Concrete up-stand - Class 1 [Colour - 4]	GZ-03	Shop Front Glazing
LVR-01	Fixed Metal Louvres - Plant Area [Horizontal]	CTP-01	Composite Timber Panel
LVR-02	Fixed Timber Louvres [Vertical]		
LVR-03	Fixed Metal Channel [PFC]		
LVR-04	Operable Glass Louvres to Living Room		
LVR-05	Timber Louvred Panel		

1. Loft apartments modified to single storey apartments on Level 23 & 24. Lift access has been extended to serve Level 24 apartments.

Site 3
Sydney Olympic Park
Section AA

Check all dimensions and site conditions prior to commencement of any work, the purchase or ordering of any materials, fittings, plant, services or equipment and the preparation of shop drawings and/or the fabrication of any components.

Do not scale drawings - refer to figured dimensions only. Any discrepancies shall immediately be referred to the architect for clarification.

All drawings may not be reproduced or distributed without prior permission from the architect.

Scale	1:250	
Drawn		Checked
Project No.	S11202	
Status	DA	
Plot Date	12/3/2012 2:29:50 PM	
Plot File	S:\11200-11299\11202_billbergia_houseush\00_eon\cad\plot ...s\0A\DADE.DWG	
Drawing No.	[Revision]	


DA06.01[E]

Sydney 1/243 Liverpool Street
East Sydney NSW 2010 Australia
T 02 8354 5100 F 02 8354 5199
email syd@battessmart.com.au
<http://www.battessmart.com.au>


Melbourne 1 Nicholson Street
Melbourne VIC 3000 Australia
T 03 8664 6200 F 03 8664 6300
email melb@battessmart.com.au
<http://www.battessmart.com.au>

Bates Smart Pty Ltd ABN 70 004 999 400

BATES SMART™

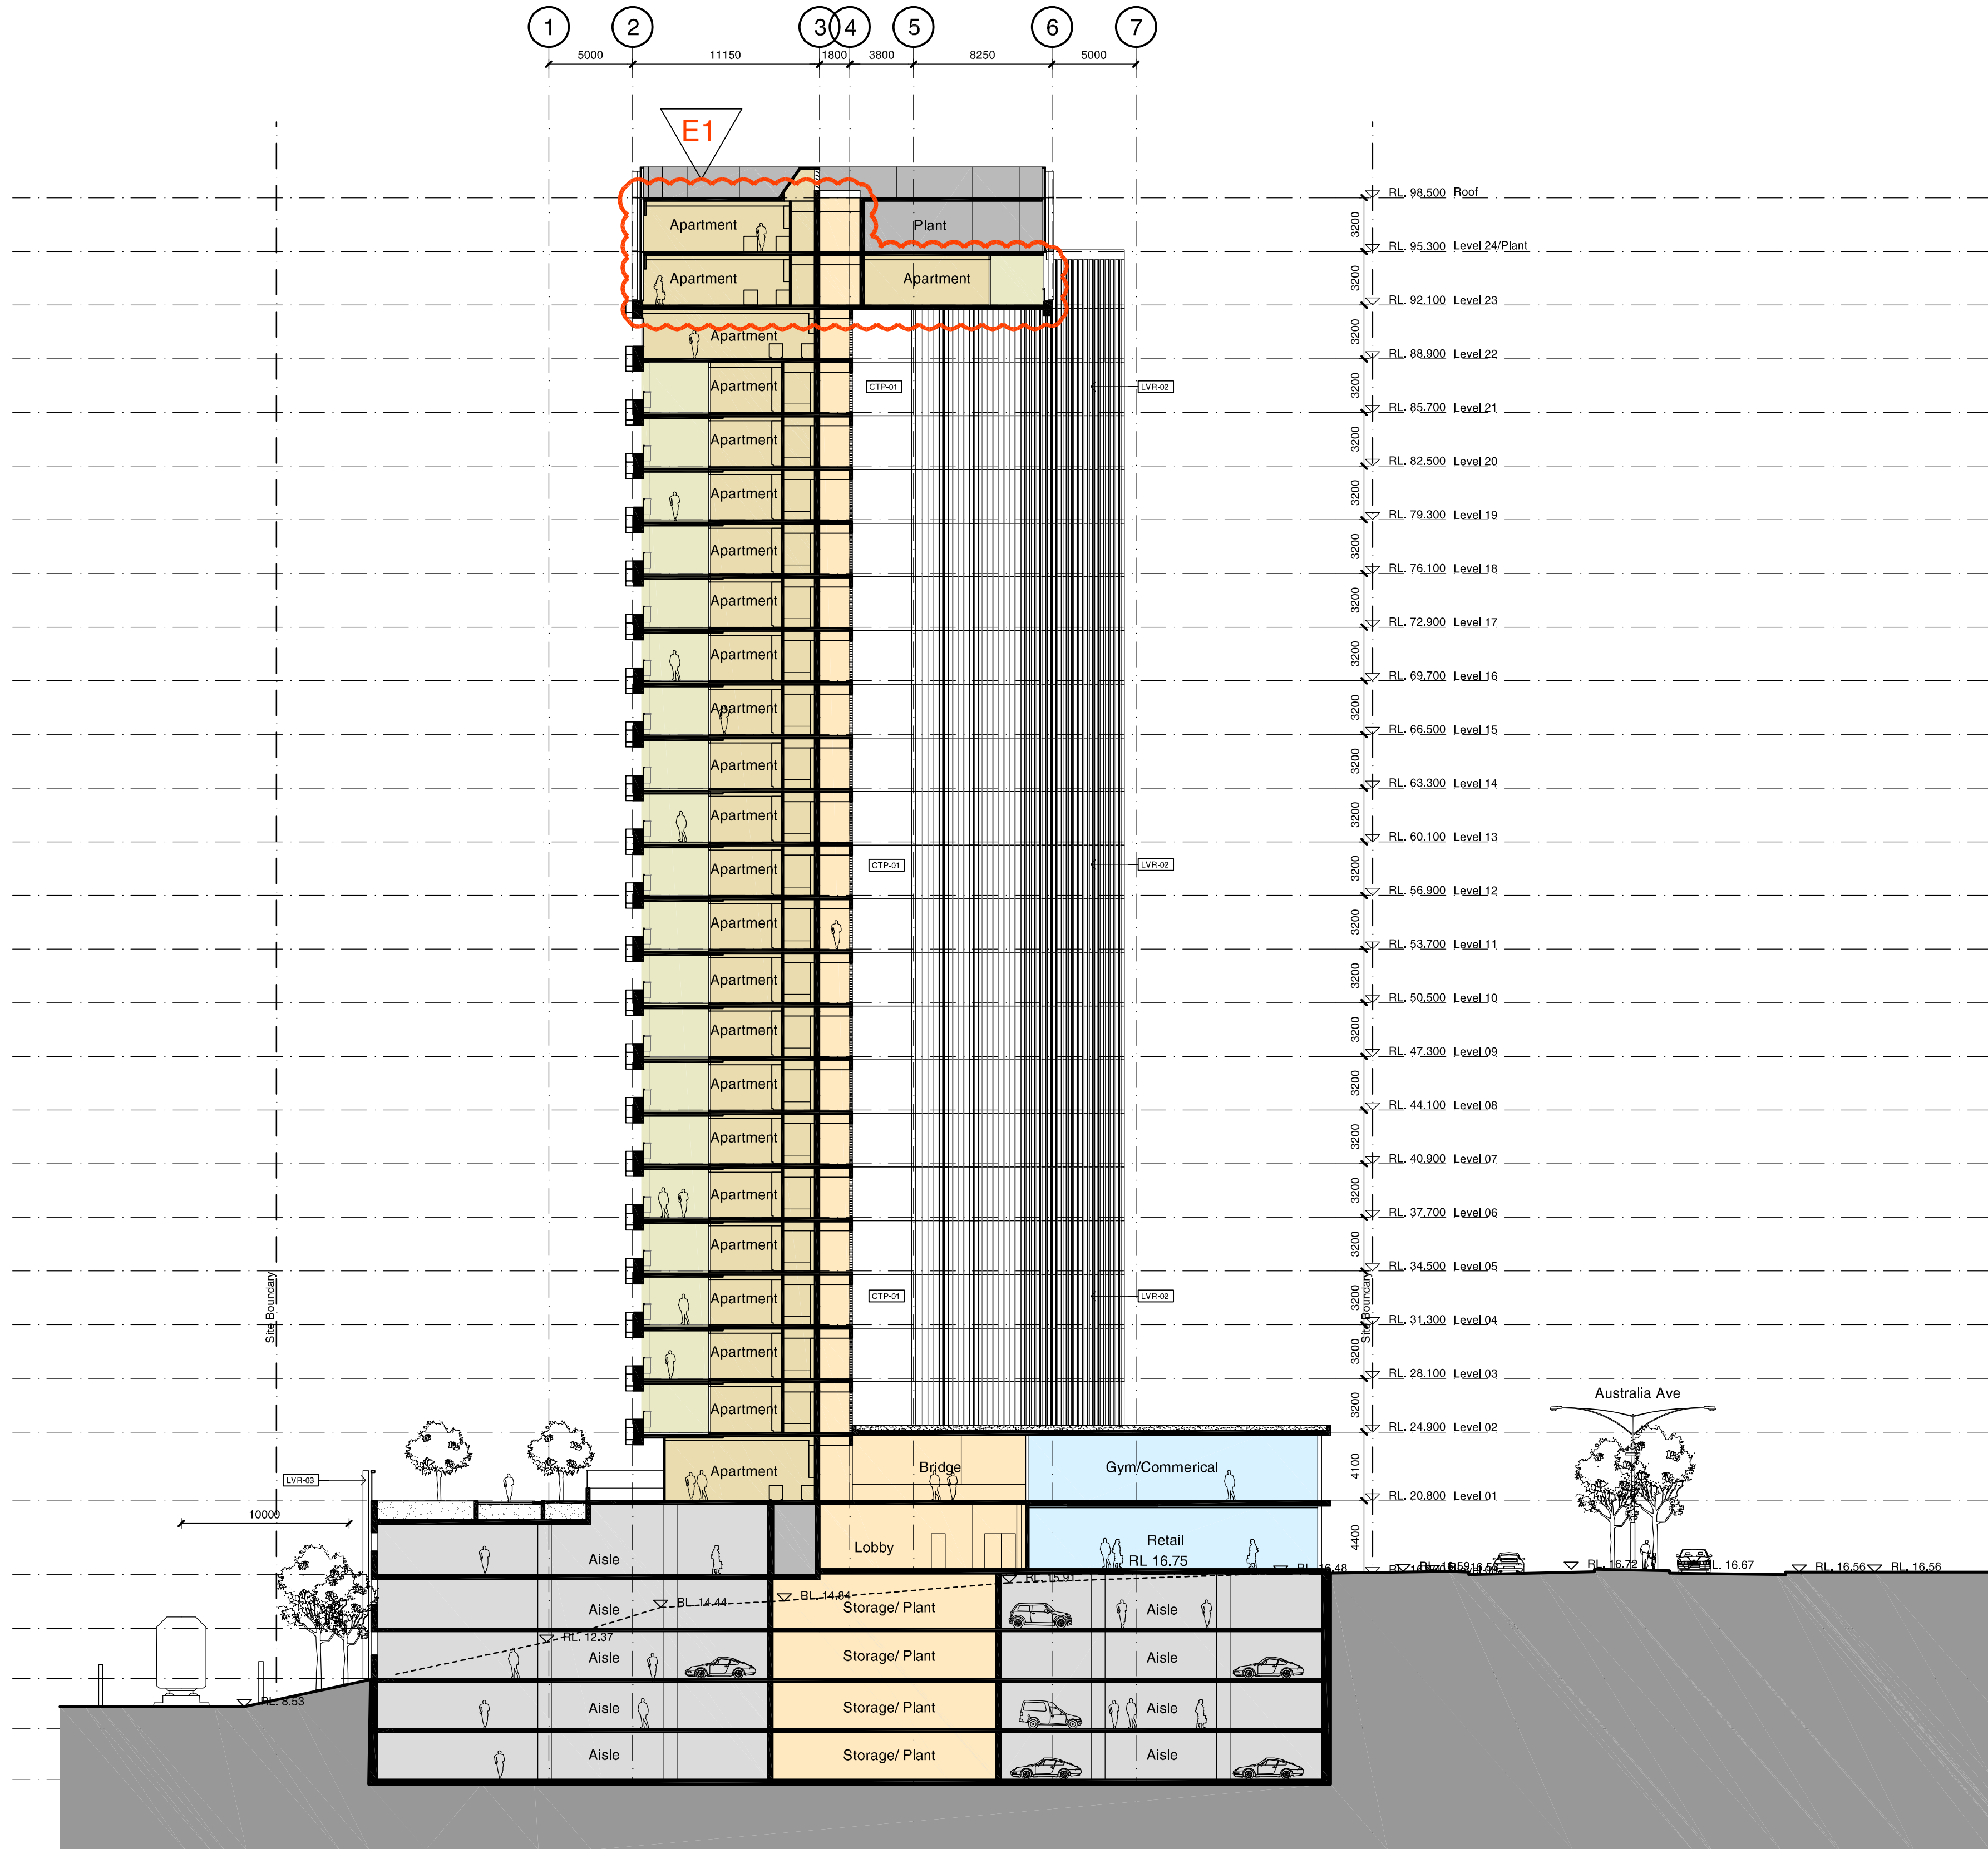

1 Section BB
1:250

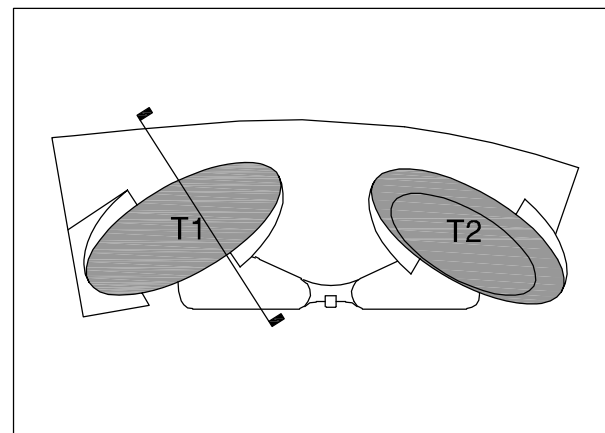

EXTERIOR MATERIALS LEGEND

AAP-01	Anodised Aluminium Panel or similar - [Colour 1]	BAL-01	Glazed Balustrade in Anodised Aluminium Frame
AAP-02	Anodised Aluminium Panel or similar - [Colour 2]	GZ-01	Glazing
AAP-03	Anodised Aluminium Panel or similar - [Colour 3]	GZ-02	Fritted Curtain Wall Glazing
CON-04	Precast Concrete up-stand - Class 1 [Colour - 4]	GZ-03	Shop Front Glazing
LVR-01	Fixed Metal Louvres - Plant Area [Horizontal]	CTP-01	Composite Timber Panel
LVR-02	Fixed Timber Louvres [Vertical]		
LVR-03	Fixed Metal Channel [PFC]		
LVR-04	Operable Glass Louvres to Living Room		
LVR-05	Timber Louvred Panel		

Revision E - Section 75W Amendments.
1. Loft apartments modified to single storey apartments on Level 23 & 24.

Revision	Date	Description	Initial	Checked
E	12/03/12	Revised Consultants Review Issue E	PL	MD
D	04/11/11	Revised Design following SOPA comments	JC	MD
A	06/04/11	DA Submission	JL	MD

Site 3
Sydney Olympic Park
Section BB

Check all dimensions and site conditions prior to commencement of any work, the purchase or ordering of any materials, fittings, plant, services or equipment and the preparation of shop drawings and/or the fabrication of any components.
Do not scale drawings - refer to figured dimensions only. Any discrepancies shall immediately be referred to the architect for distribution.
All drawings may not be reproduced or distributed without prior permission from the architect.

Scale	1:250
Drawn	Checked
Project No.	S11202
Status	DA
Plot Date	12/3/2012 2:29:59 PM
Plot File	S:\11200-11299\11202_billbergia_homebush\00_eo\cad\plots\11202_00_eo\11202_00_eo.dwg
Drawing No.	DA06.02[E]

Sydney 1/243 Liverpool Street
East Sydney NSW 2010 Australia
T 02 8354 5100 F 02 8354 5199
email syd@batesmart.com.au
http://www.batesmart.com.au

Melbourne 1 Nicholson Street
Melbourne VIC 3000 Australia
T 03 8664 6200 F 03 8664 6300
email melb@batesmart.com.au
http://www.batesmart.com.au

Bates Smart Pty Ltd ABN 70 004 999 400

BATESSMART