



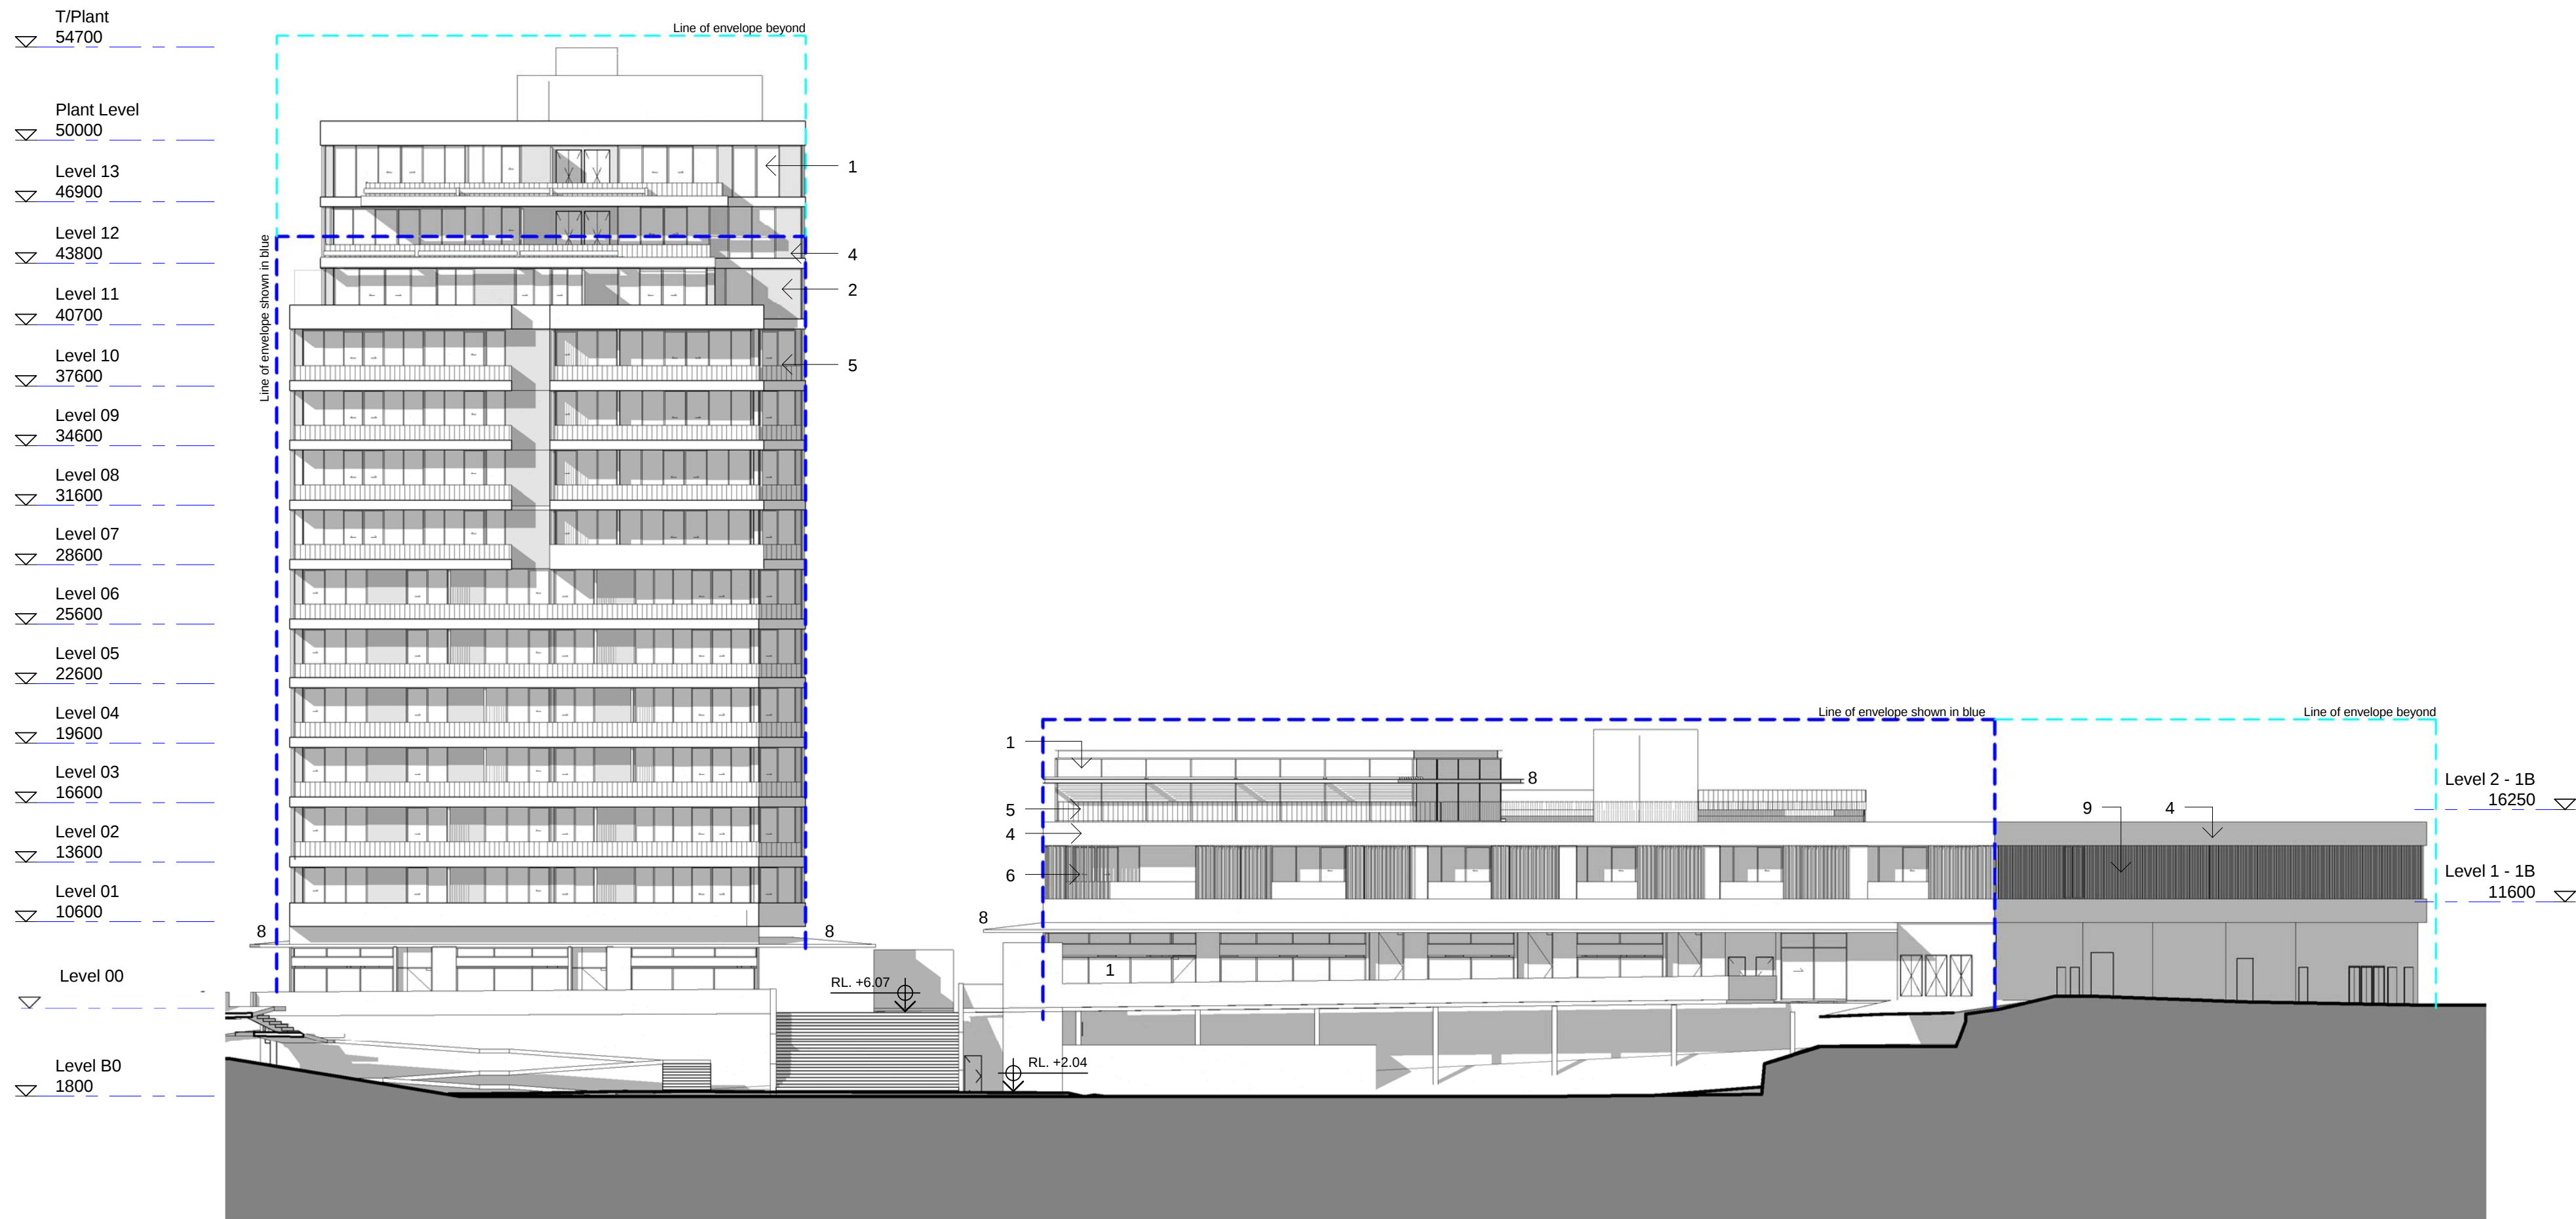

1 North Elevation
DA8.002 1 : 250

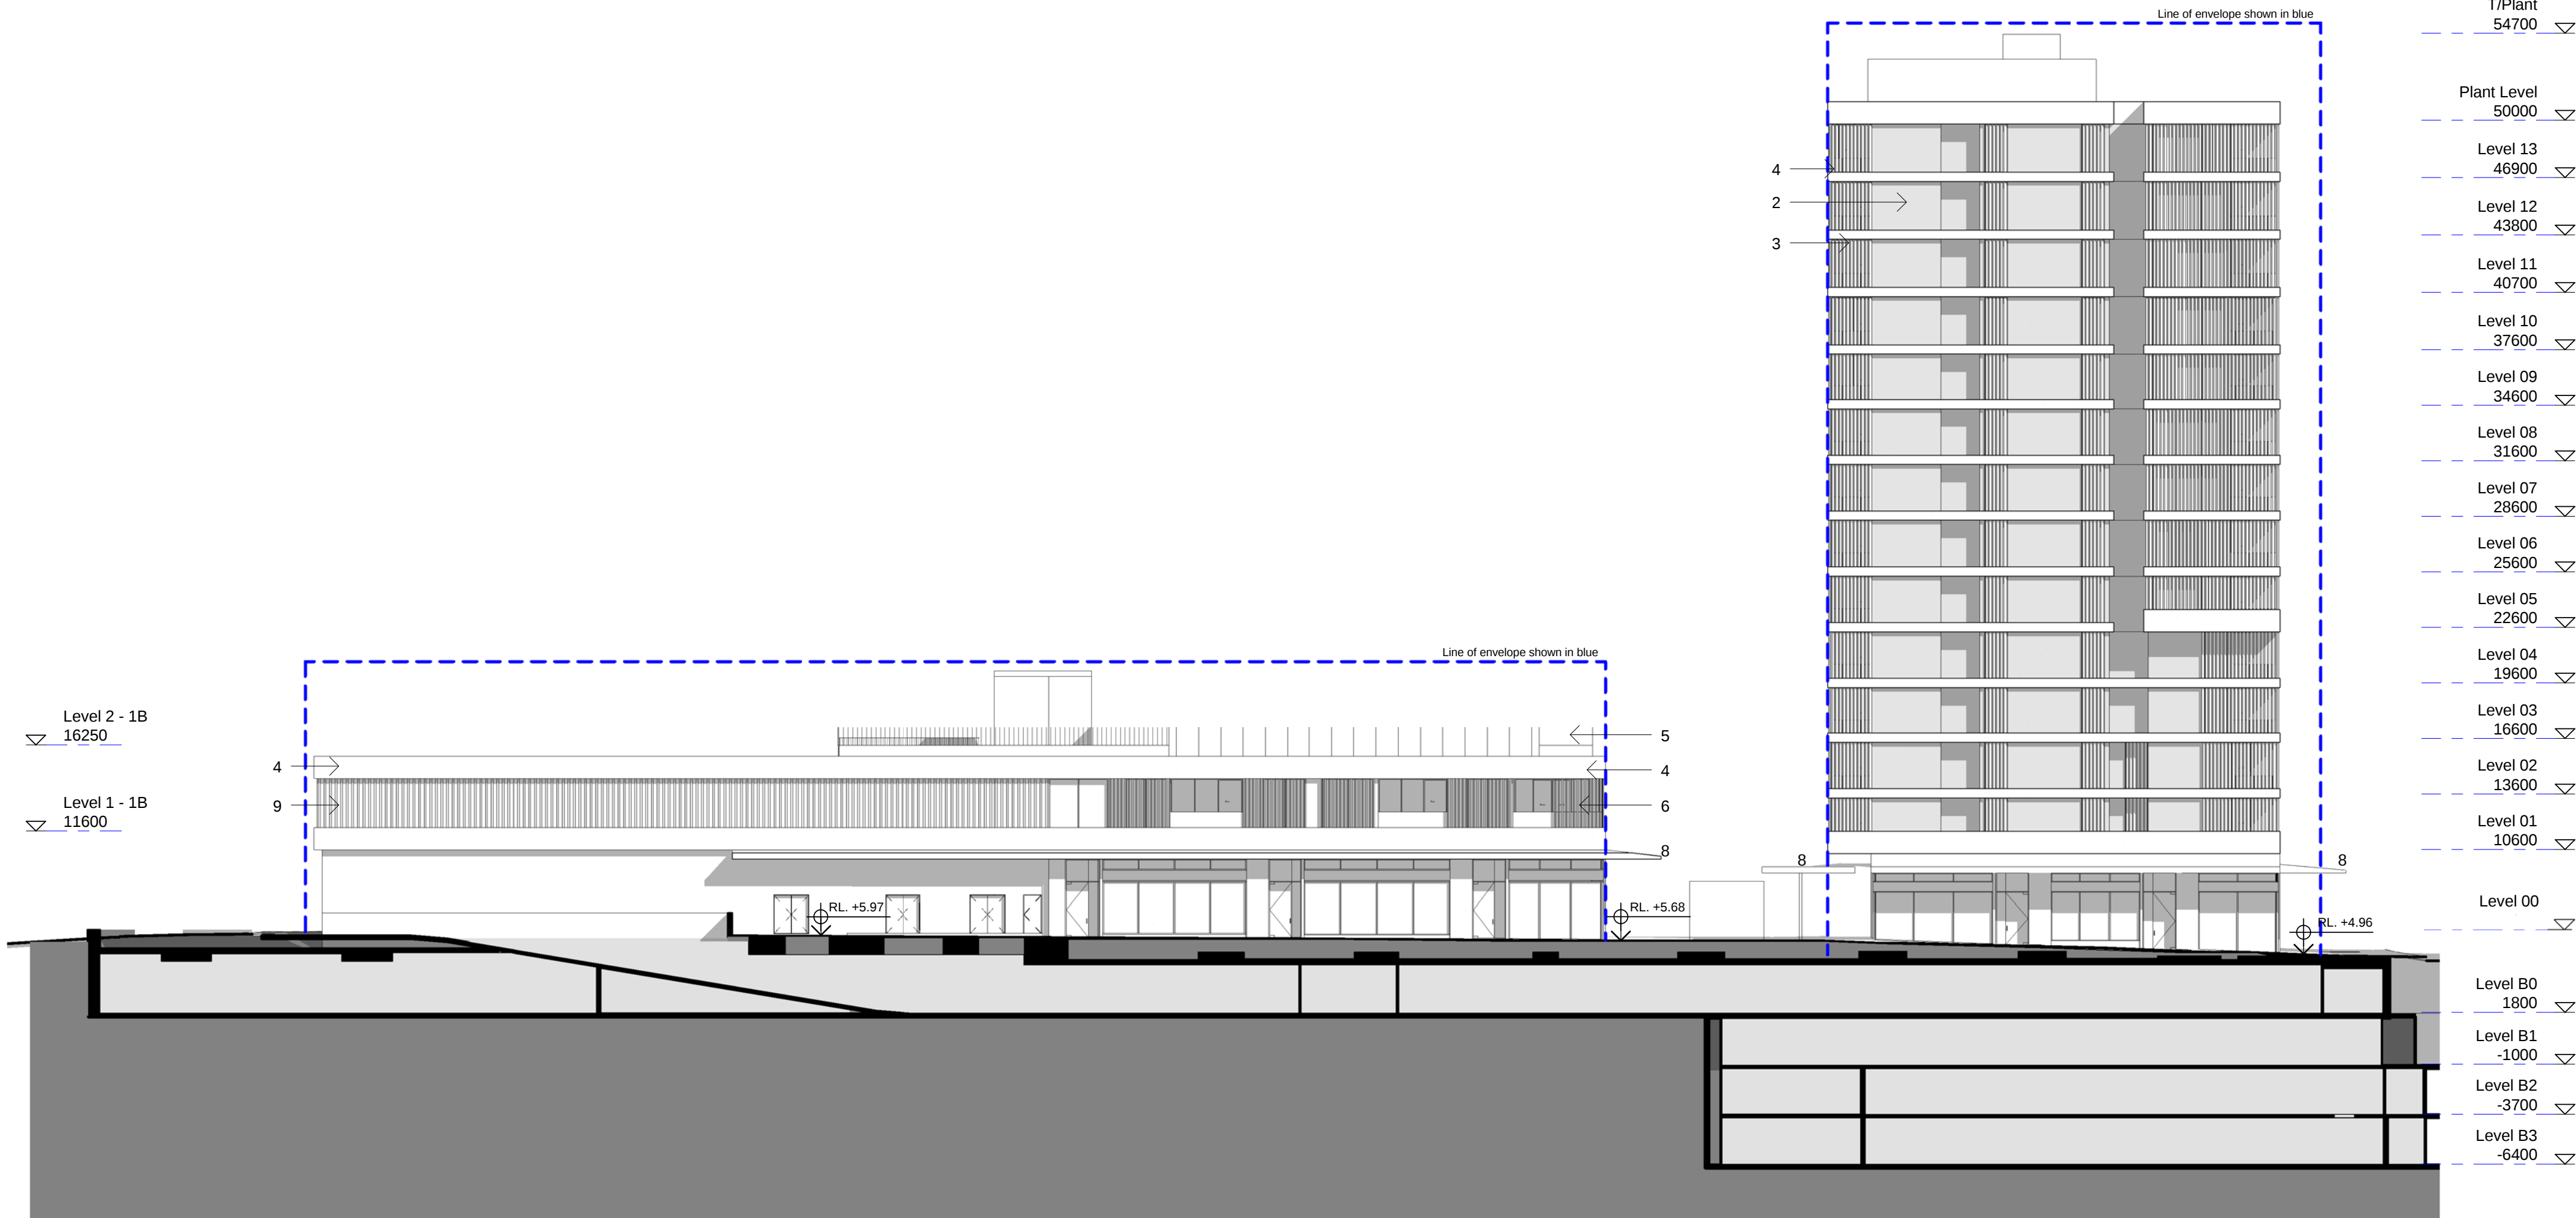


2 Section 1- Buildings 1B & 1C South Elevation
DA8.002 1 : 250

THIS DRAWING HAS BEEN PREPARED IN ACCORDANCE WITH
DISCOVERY POINT CONCEPT PLAN URBAN DESIGN GUIDELINES

Check all dimensions and site conditions prior to commencement of any work, the
purchase or ordering of any materials, fittings, plant, services or equipment and the
preparation of shop drawings and or the fabrication of any components.

Do not scale drawings - refer to figured dimensions only. Any discrepancies shall
immediately be referred to the architect for clarification.

All drawings may not be reproduced or distributed without prior permission from the
architect.

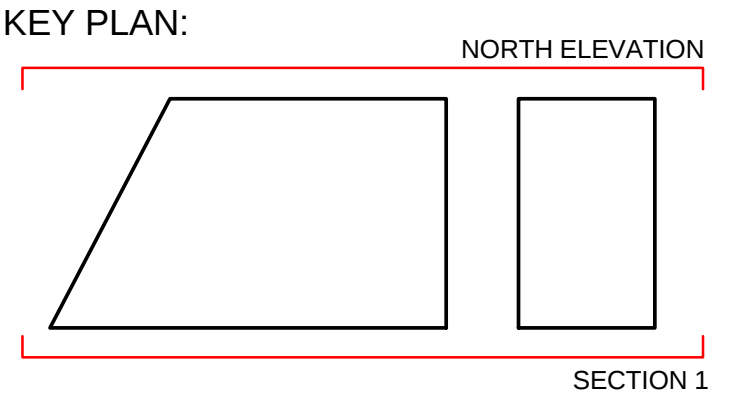

FACADE LEGEND:

1. ALUMINIUM WINDOW SYSTEM
2. PAINTED SHEET LIGHTWEIGHT PANELS
3. ALUMINIUM LOUVRES
4. CONCRETE SPANDRELS
5. METAL FRAMED BALUSTRADE
6. TIMBER LOUVRES
7. TIMBER CLADDING
8. METAL CANOPY
9. TIMBER HOARDING TO BE REPLACED BY BUILDING 4 FACADE IN FUTURE

A	07.02.11	Project Application	AW	MA
Revision	Date	Description	Initial	Checked



Discovery Point, Wolli Creek Stage 1

North Elevation & Section 1 - Building 1B &
1C South Elevation

Status	PLANNING			
Scale	1 : 250	@ A1	1:500	@A3
Drawn	AW	Checked	MA	
Project No.	S11191A			
Plot Date	7/02/2011 4:31:43 PM			
Plot File	C:\TEMP\Arch-BS-DP1-101210_TOS.rvt			
Drawing no.	Revision			

DA8.002

A

Sydney 1/243 Liverpool Street
East Sydney NSW 2010 Australia
T 02 8354 5100 F 02 8354 5199
email: syd@batesmart.com.au
http://www.batesmart.com.au

Melbourne 1 Nicholson Street
Melbourne VIC 3000 Australia
T 03 8664 6200 F 03 8664 6300
email: mel@batesmart.com.au
http://www.batesmart.com.au

Bates Smart Pty Ltd ABN 70 004 999 400

BATESSMART™