


KEY PLAN:

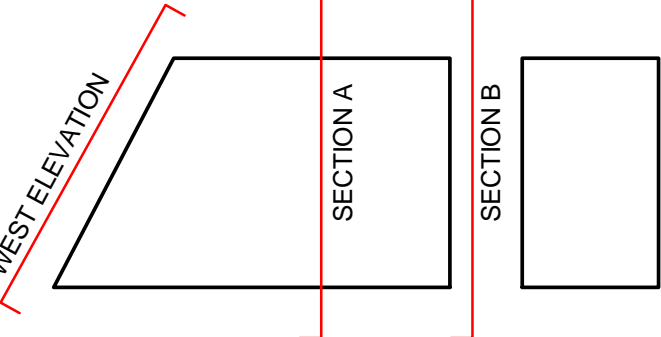

FACADE LEGEND:

1. ALUMINIUM WINDOW SYSTEM
2. PAINTED SHEET LIGHTWEIGHT PANELS
3. ALUMINIUM LOUVRES
4. CONCRETE SPANDRELS
5. METAL FRAMED BALUSTRADE
6. TIMBER LOUVRES
7. TIMBER CLADDING
8. METAL CANOPY
9. TIMBER HOARDING TO BE REPLACED BY BUILDING 4 FACADE IN FUTURE

COLOUR LEGEND:

- 1B
- 2B
- RESIDENTIAL FOYER
- RETAIL
- CARPARK
- CORE
- FUTURE FITOUT AS PART OF BUILDING 4

Revision	Date	Project Application	Description	AW Initial	MA Checked
----------	------	---------------------	-------------	------------	------------



Discovery Point, Wolli Creek
Stage 1

West Elevation, Section B - Building 1B East
Elevation & Section A

Status	PLANNING			
Scale	1 : 250	@ A1	1:500	@A3
Drawn	AW		Checked	MA
Project No.	S11191A			
Plot Date	8/02/2011 5:44:35 PM			
Plot File	S11100-11109a11101_schematic_wolli_creek_A_stage1cadBIMmodelArch-BSDP1-110206.rvt			


Drawing no.	Revision
DA8.003	A

Sydney 1/243 Liverpool Street
East Sydney NSW 2010 Australia
T 02 8354 5100 F 02 8354 5199
email: syd@batesmart.com.au
http://www.batesmart.com.au


Melbourne 1 Nicholson Street
Melbourne VIC 3000 Australia
T 03 8664 6200 F 03 8664 6300
email: mel@batesmart.com.au
http://www.batesmart.com.au

Bates Smart Pty Ltd ABN 70 004 999 400


BATESSMART™

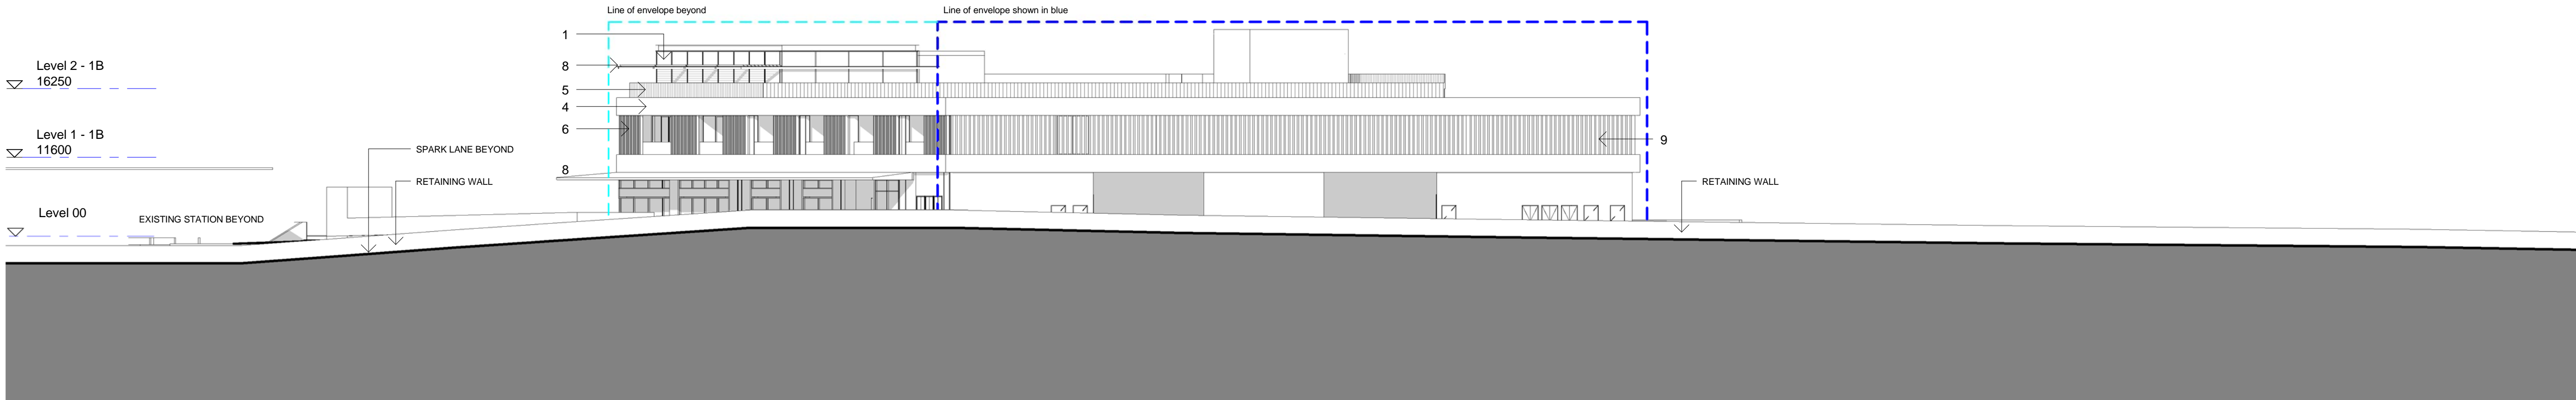

1 West Elevation
DA8.003 1 : 250

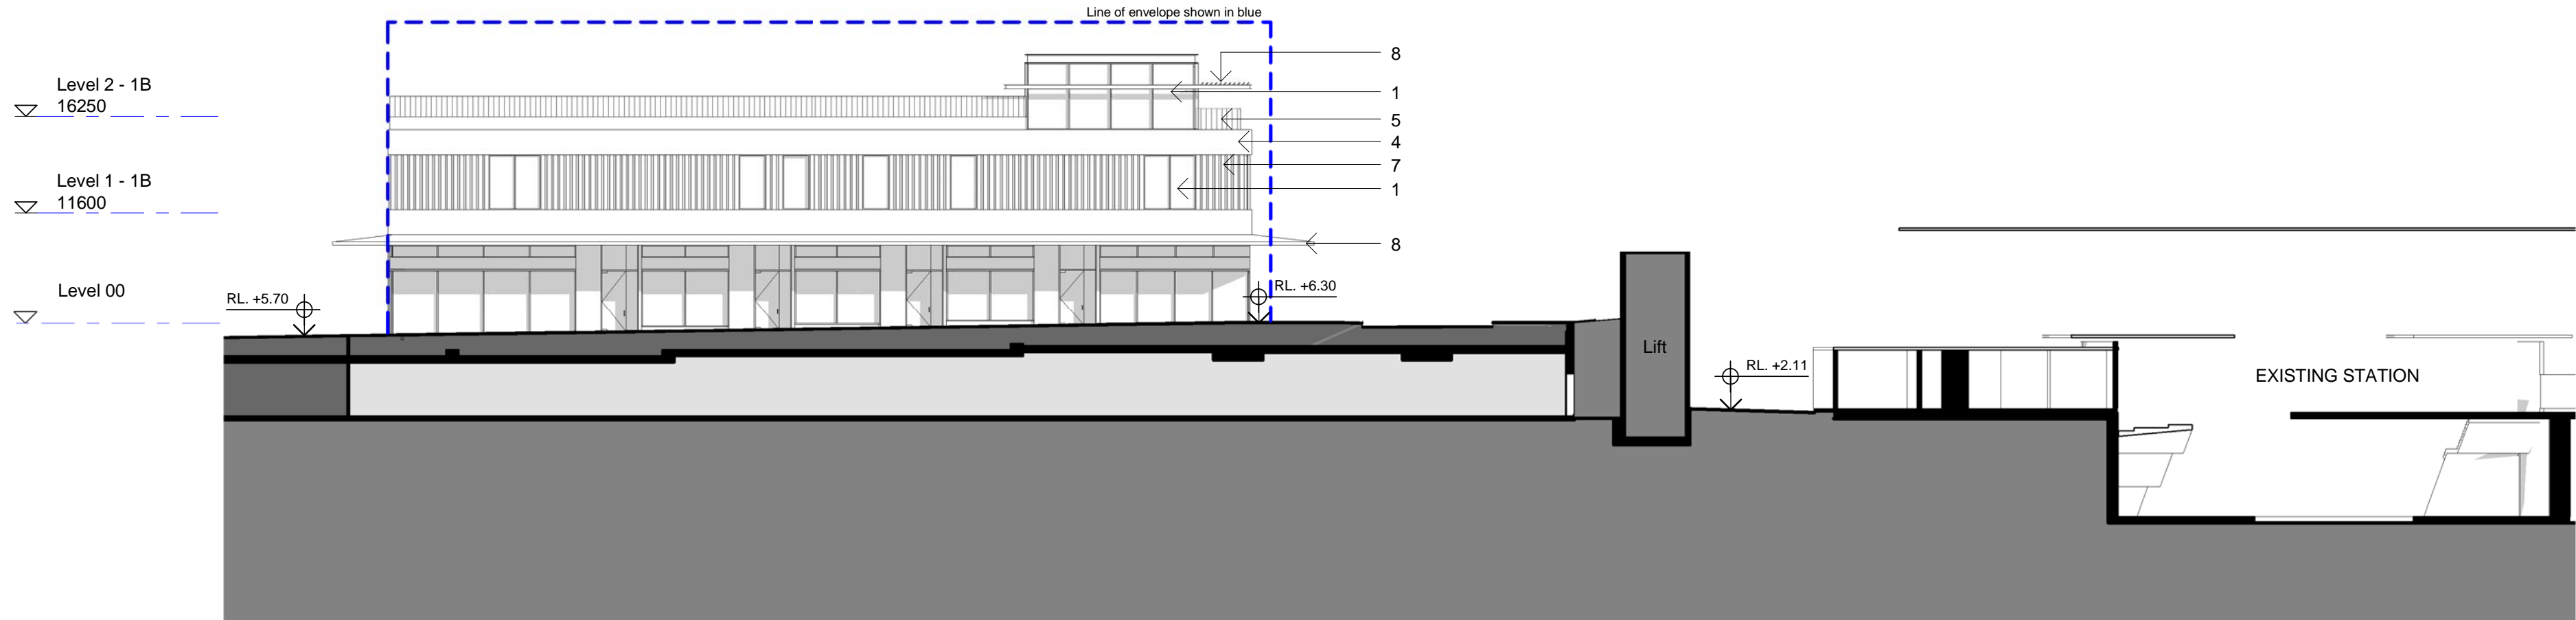

2 Section B - Building 1B East Elevation
DA8.003 1 : 250

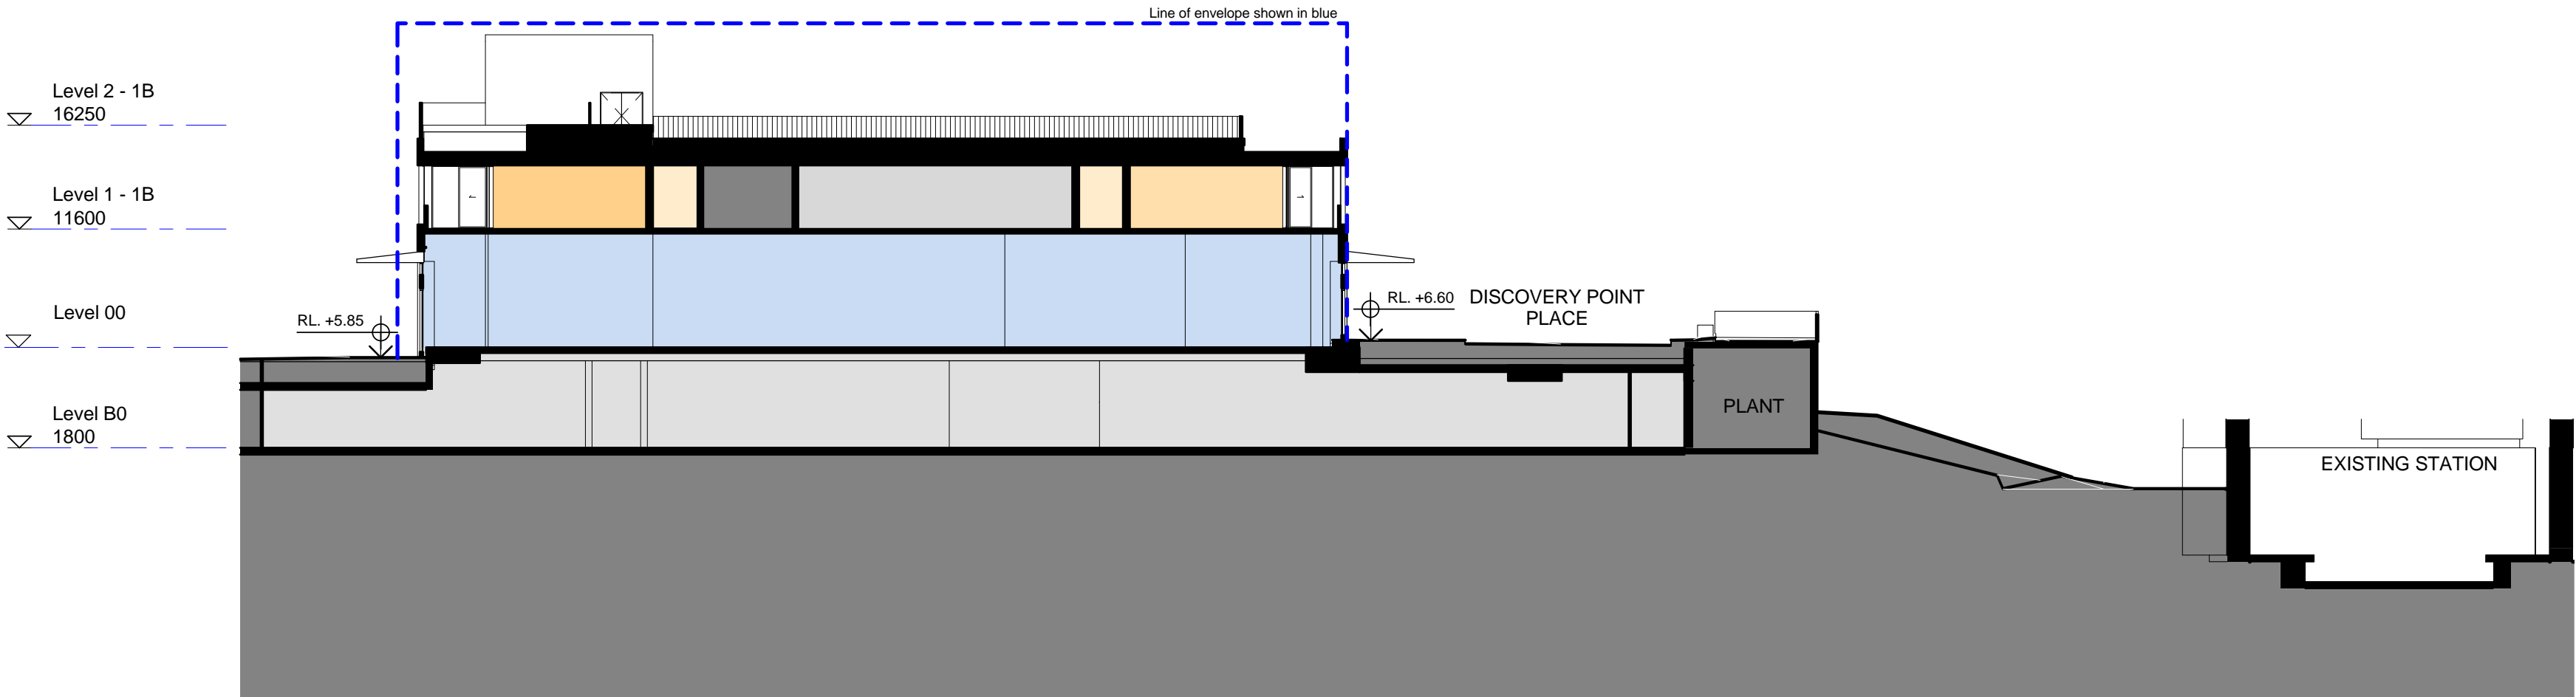

3 Section A
DA8.003 1 : 250