



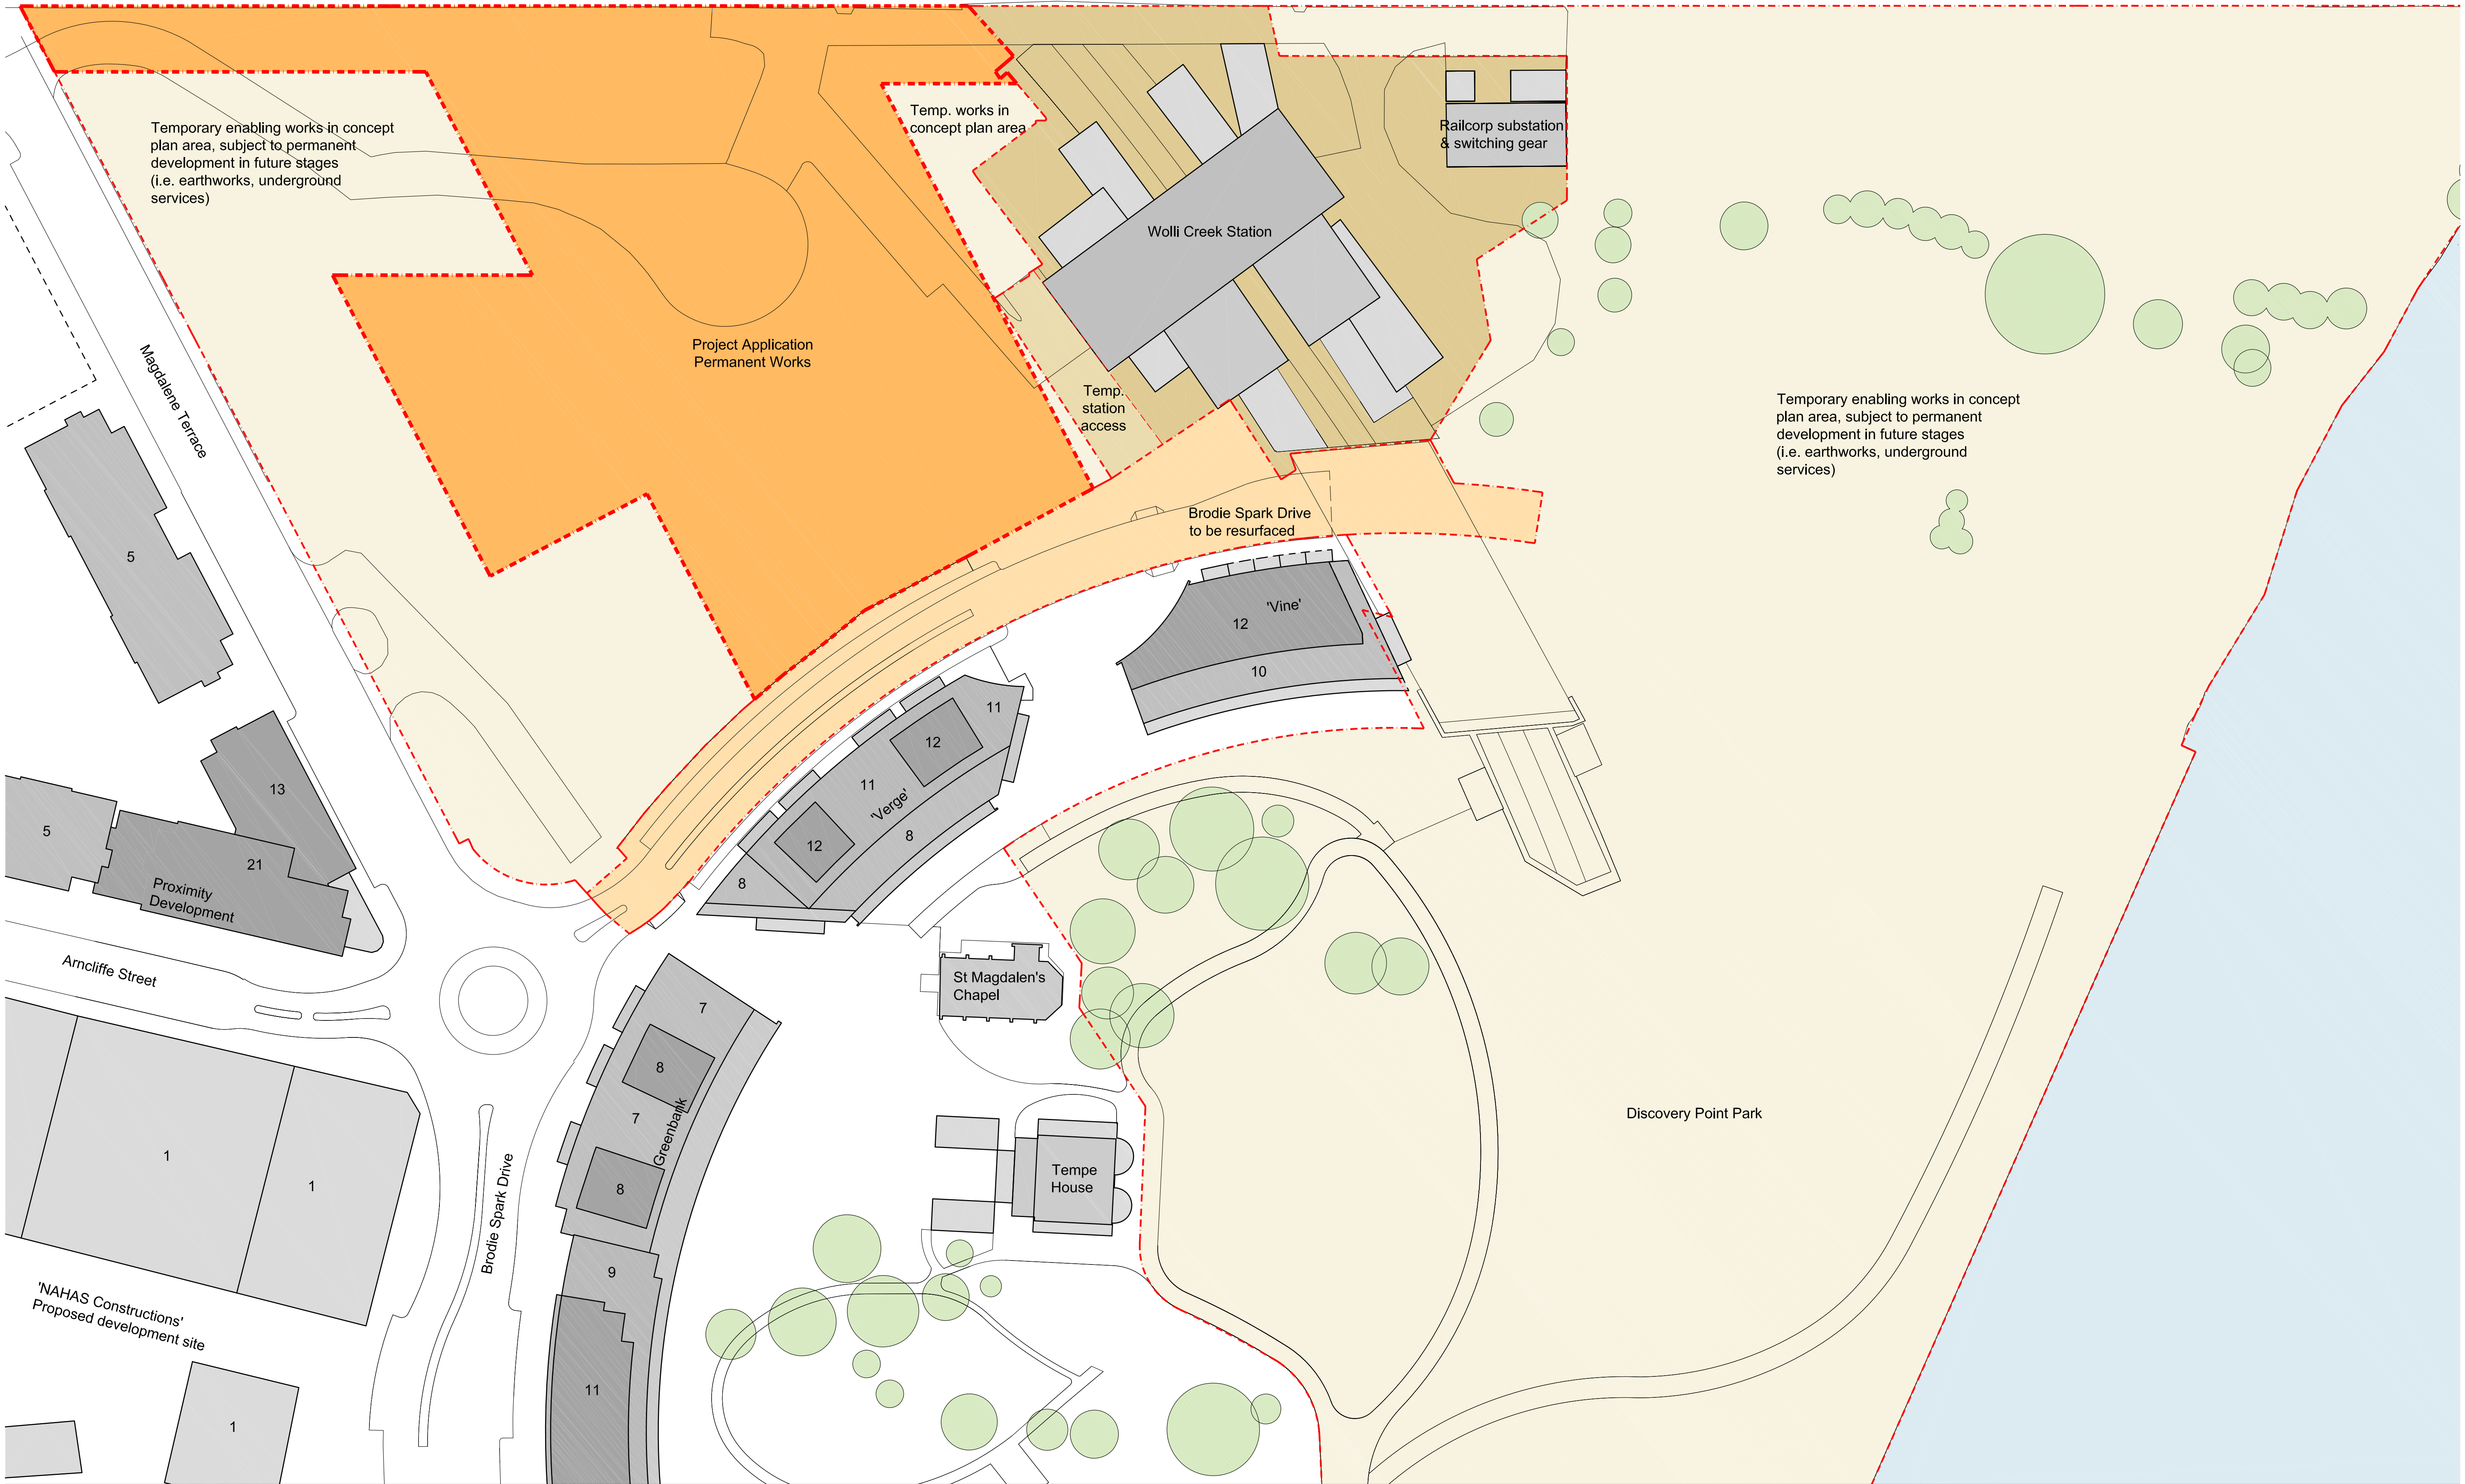

- KEY**
- Concept Plan Boundary
 - Project application permanent works
 - Brodie Spark Drive to be resurfaced
 - Woll Creek Station
 - Temporary works to provide access to Woll Creek Station
 - Temporary enabling works in concept plan area, subject to permanent development in future stages (i.e. earthworks, underground services)

D	06.08.12	Temporary Park Removed	AW	MA
C	17.06.11	Park Works Excluded	ST	MA
B	16.03.11	Park Works Included	ST	MA
A	07.02.11	PROJECT APPLICATION	ST	MA
Revision	Date	Description	Initial	Checked

Discovery Point, Woll Creek
Stage 1
Location Plan

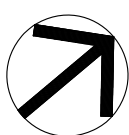

THIS DRAWING HAS BEEN PREPARED IN ACCORDANCE WITH DISCOVERY POINT CONCEPT PLAN URBAN DESIGN GUIDELINES. Check all dimensions and site conditions prior to commencement of any work, the purchase or ordering of any materials, fittings, plant, services or equipment and the preparation of shop drawings and/or the fabrication of any components. Do not scale drawings - refer to figured dimensions only. Any discrepancies shall immediately be referred to the architect for clarification. All drawings may not be reproduced or distributed without prior permission from the architect.

Scale	1:500 @ A1, 1:1000 @ A3
Drawn	AV
Checked	MA
Project No.	S11191A
Status	FOR APPROVAL
Plot Date	17/8/2012 4:01:22 PM
Plot File	S:\11100-11199\11191_australand_wollcreek\A_stage1\cad\p... ..:85DA\DA1-001.dwg
Drawing No.	DA1-001
Revision	D

Melbourne 1 Nicholson Street
Melbourne VIC 3000 Australia
T 03 8664 6200 F 03 8664 6300
email melb@batesmart.com.au
http://www.batesmart.com.au

Sydney 1/243 Liverpool Street
East Sydney NSW 2010 Australia
T 02 8354 5100 F 02 8354 5199
email syd@batesmart.com.au
http://www.batesmart.com.au

Bates Smart Pty Ltd ABN 70 004 999 400



Check all dimensions and site conditions prior to commencement of any work, the purchase or ordering of any materials, fittings, plant, services or equipment and the preparation of shop drawings and of the fabrication of any components.

Do not scale drawings - refer to figured dimensions only. Any discrepancies shall immediately be referred to the architect for clarification.

All drawings may not be reproduced or distributed without prior permission from the architect.

COLOUR LEGEND:

- RESIDENTIAL FOYER
- RETAIL
- LOADING
- CARPARK
- CORE

H	11.12.12	Retail Waste Area Amended	AW	MA
G	25.10.12	Building 1B West Amended	AW	MA
F	08.08.12	Temporary Park Removed	AW	MA
E	15.11.11	Kiss'mide labelled	DL	MA
D	11.11.11	Basement Access Amended	DL	MA
C	17.06.11	Project Application	SA	MA
B	13.04.11	Project Application	SA	MA
A	07.02.11	Project Application	AW	MA
Issue	Date	Description	Initial	Checked



Linc
Discovery Point, Wolli Creek

Ground Level Plan



Status	FOR INFORMATION		
Scale	1 : 250 @ A1	1:500 @ A3	
Drawn	AW	Checked	MP
Project No.	S11191A		
Plot Date	25/10/2012 2:31:08 PM		
Plot File	C:\Temp\ARCH\B5-DP1_WAY.rvt		

Drawing no.	Revision
DA2.200	H

Melbourne 1 Nicholson Street
Melbourne VIC 3000 Australia
T 03 8664 6200 F 03 8664 6300
email mel@batesmart.com.au
http://www.batesmart.com.au

Sydney 1/243 Liverpool Street
East Sydney NSW 2010 Australia
T 02 8354 5100 F 02 8354 5199
email syd@batesmart.com.au
http://www.batesmart.com.au

Bates Smart Pty Ltd ABN 70 004 999 400

BATESSMART™

Check all dimensions and site conditions prior to commencement of any work, the purchase or ordering of any materials, fittings, plant, services or equipment and the preparation of shop drawings and or the fabrication of any components.

Do not scale drawings - refer to figured dimensions only. Any discrepancies shall immediately be referred to the architect for clarification.

All drawings may not be reproduced or distributed without prior permission from the architect.

COLOUR LEGEND:

- 1B
- 2B
- RESIDENTIAL FOYER
- BALCONY
- GYM & POOL AMENITIES
- RETAIL
- CORE
- LIFT

D	11.12.12	Stage 4 Boundary, landscape and gym building amended	AW	MA
C	11.11.11	Layout of pool deck amended	DL	MA
B	17.06.11	Project Application	SA	MA
A	07.02.11	Project Application	AW	MA
Revision	Date	Description	Initial	Checked



Linc
Discovery Point, Wolli Creek

Level 02 Plan



Status	PLANNING			
Scale	1 : 250	@ A1	1:500	@A3
Drawn	AW	Checked	MP	
Project No.	S11191A			
Plot Date	14/11/2011 11:46:34 AM			
Plot File	C:\Temp\ARCH-BES-DP1_LAO\Recovery\int			

Drawing no.	Revision
DA2.202	D
Melbourne 1 Nicholson Street Melbourne VIC 3000 Australia T 03 8654 6200 F 03 8654 6300 email: mel@batesmart.com.au http://www.batesmart.com.au	Sydney 1/243 Liverpool Street East Sydney NSW 2010 Australia T 02 8354 5100 F 02 8354 5199 email: syd@batesmart.com.au http://www.batesmart.com.au

Bates Smart Pty Ltd ABN 70 004 999 400

BATESSMART™

A08-002
2

A08-003
1

2
A08-004

2
A08-002


3
A08-003

2
A08-003

2
A08-001

1
A08-004


1
A08-001

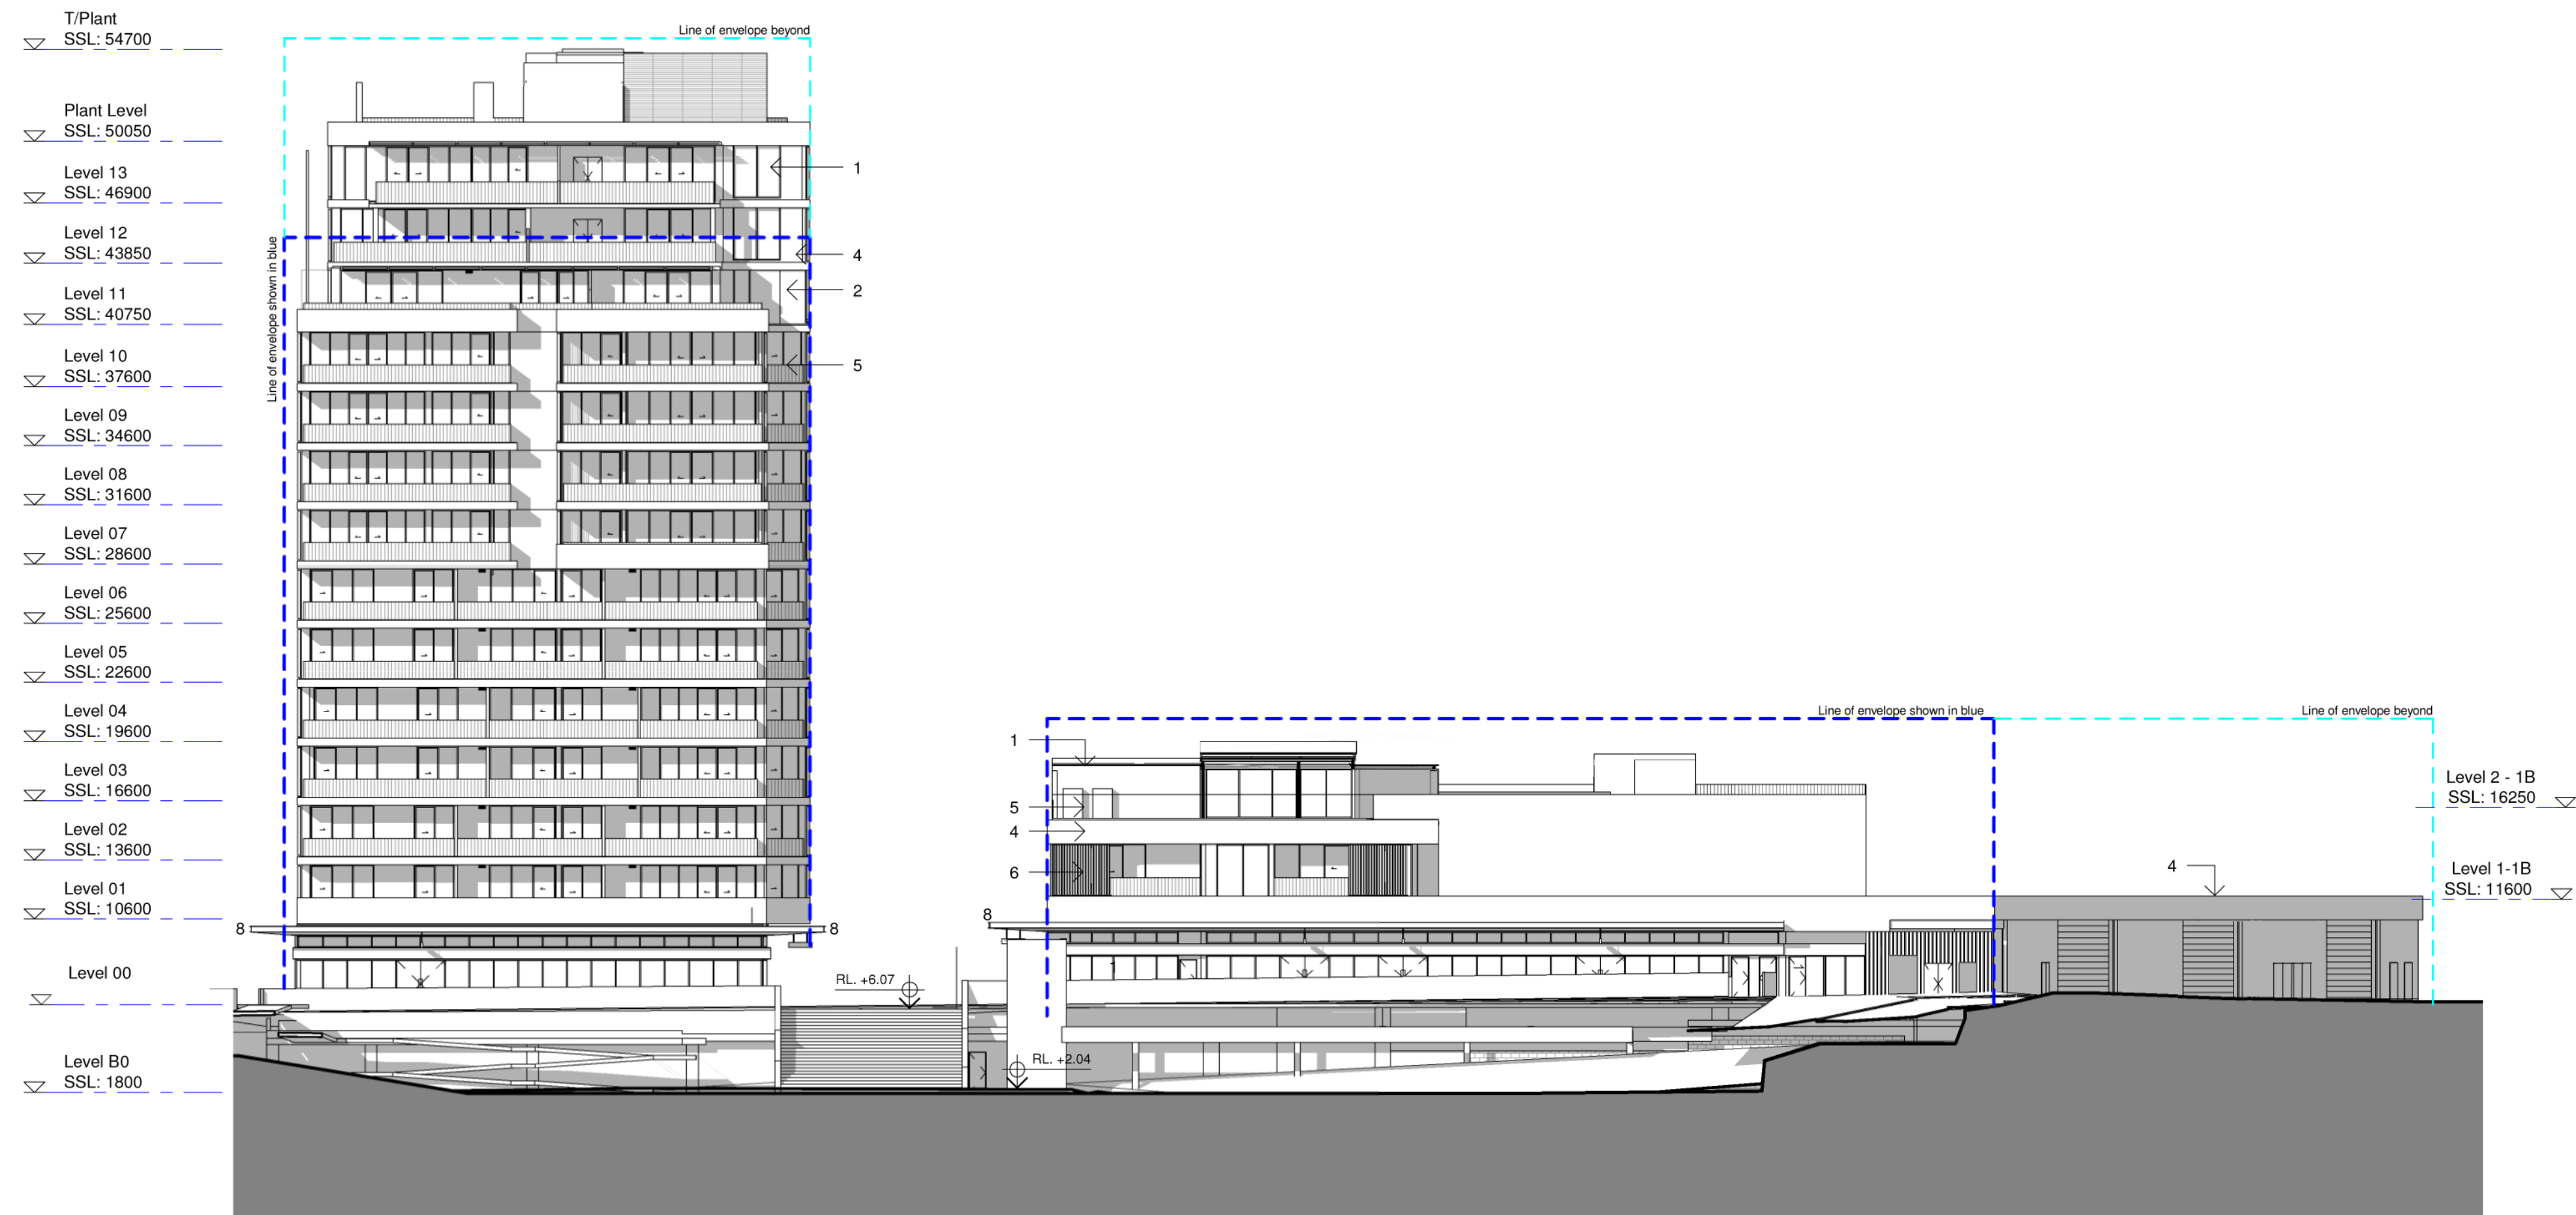

Check all dimensions and site conditions prior to commencement of any work, the purchase or ordering of any materials, fittings, plant, services or equipment and the preparation of shop drawings and or the fabrication of any components.

Do not scale drawings - refer to figured dimensions only. Any discrepancies shall immediately be referred to the architect for clarification.


All drawings may not be reproduced or distributed without prior permission from the architect.

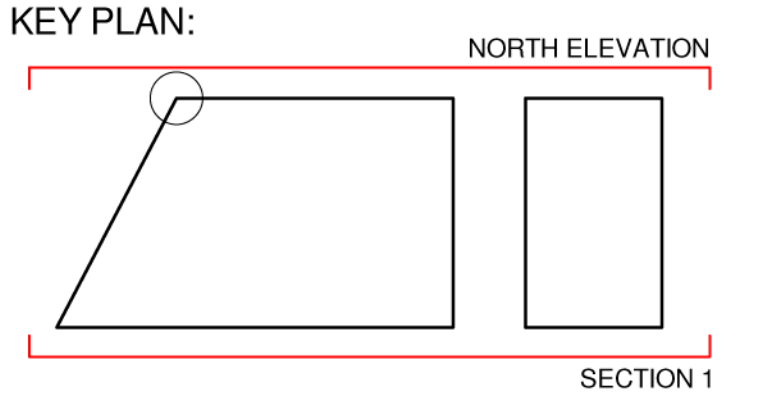

FACADE LEGEND:

1. ALUMINIUM WINDOW SYSTEM
2. PAINTED SHEET LIGHTWEIGHT PANELS
3. ALUMINIUM LOUVRES
4. CONCRETE SPANDRELS
5. METAL FRAMED BALUSTRADE
6. TIMBER LOUVRES
7. TIMBER CLADDING
8. METAL CANOPY

1 North Elevation
DA8.002 1 : 250

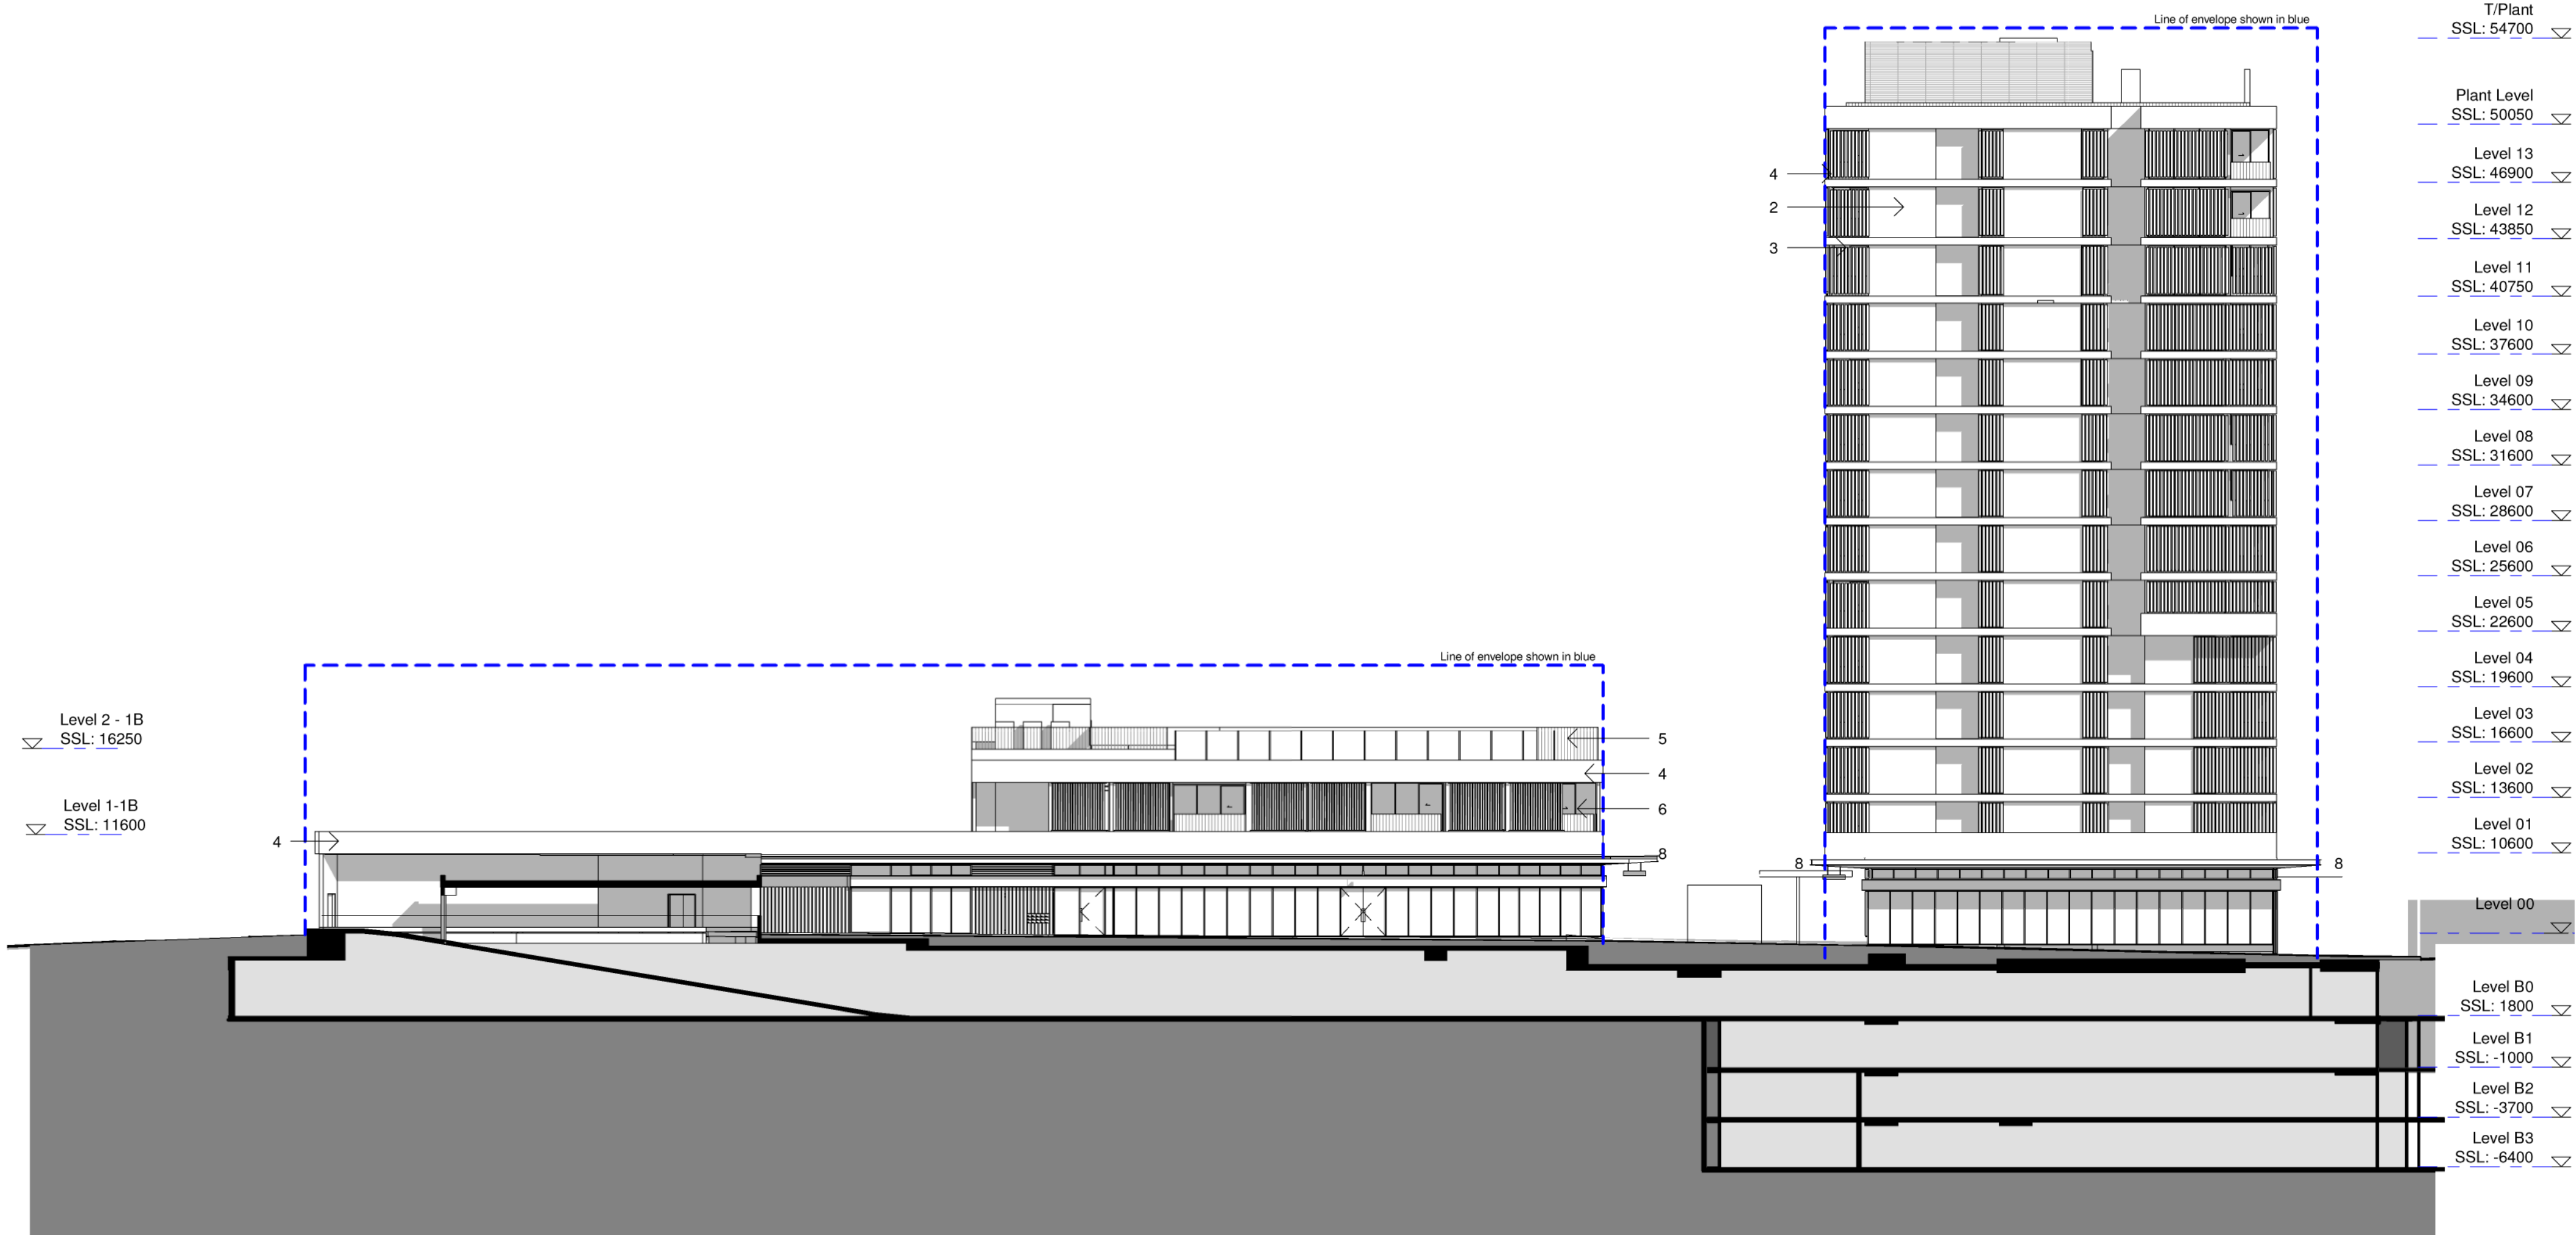

D	11.12.12	Gym Building Extent Amended	AW	MA
C	25.11.11	Building 1B West Amended	AW	MA
B	11.11.11	Roof & Canopy Amended	DL	MA
A	07.02.11	Project Application	AW	MA
Revision	Date	Description	Initial	Checked



Linc
Discovery Point, Wolli Creek

Section
North Elevation & Section 1 - Building 1B & 1C South Elevation

Status	PLANNING			
Scale	1 : 250	@ A1	1:500	@A3
Drawn	AW	Checked	MP	
Project No.	S11191A			
Plot Date	14/11/2011 11:48:13 AM			
Plot File	C:\Temp\ARCH\SS DP1_LAO\Batesmart\J.M			

Drawing no.	Revision
DA8.002	D

Melbourne 1 Nicholson Street
Melbourne VIC 3000 Australia
T 03 8664 6200 F 03 8664 6300
email mel@batesmart.com.au
http://www.batesmart.com.au

Sydney 1/243 Liverpool Street
East Sydney NSW 2010 Australia
T 02 8354 5100 F 02 8354 5199
email syd@batesmart.com.au
http://www.batesmart.com.au

Bates Smart Pty Ltd ABN 70 004 999 400

BATESSMART™


2 Section 1- Buildings 1B & 1C South Elevation
DA8.002 1 : 250

Check all dimensions and site conditions prior to commencement of any work, the purchase or ordering of any materials, fittings, plant, services or equipment and the preparation of shop drawings and/or the fabrication of any components.

Do not scale drawings - refer to figured dimensions only. Any discrepancies shall immediately be referred to the architect for clarification.

All drawings may not be reproduced or distributed without prior permission from the architect.

KEY PLAN:

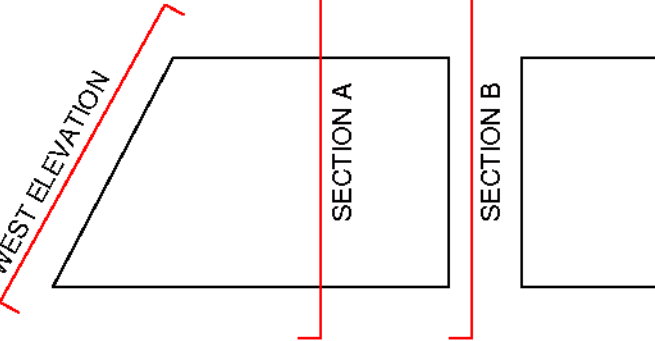

FACADE LEGEND:

1. ALUMINIUM WINDOW SYSTEM
2. PAINTED SHEET LIGHTWEIGHT PANELS
3. ALUMINIUM LOUVRES
4. CONCRETE SPANDRELS
5. METAL FRAMED BALUSTRADE
6. TIMBER LOUVRES
7. TIMBER CLADDING
8. METAL CANOPY

COLOUR LEGEND:

- 2B
- RESIDENTIAL FOYER
- GYM & POOL AMENITIES
- RETAIL
- CORE

D	11.12.12	Gym Building Extent Amended	AW	MA
C	25.11.11	Building 1B West Amended	AW	MA
B	11.11.11	Interface with Bldg 4 Amended	DL	MA
A	07.02.11	Project Application	AW	MA
Revision	Date	Description	Initial	Checked



Linc
Discovery Point, Wolli Creek

Section
West Elevation, Section B - Building 1B East
Elevation & Section A

Status	PLANNING			
Scale	1 : 250	@ A1	1:500	@ A3
Drawn	AW	Checked	MP	
Project No.	S11191A			
Plot Date	14/11/2011 11:48:21 AM			
Plot File	C:\Temp\ARCH\BSC\DP1_LAD\Bscoway\int			


Drawing no.	Revision
DA8.003	D

Melbourne 1 Nicholson Street
Melbourne VIC 3000 Australia
T 03 8664 6200 F 03 8664 6300
email mel@batesmart.com.au
http://www.batesmart.com.au


Sydney 1/243 Liverpool Street
East Sydney NSW 2010 Australia
T 02 8354 5100 F 02 8354 5199
email syd@batesmart.com.au
http://www.batesmart.com.au

Bates Smart Pty Ltd ABN 70 004 999 400


BATESSMART™

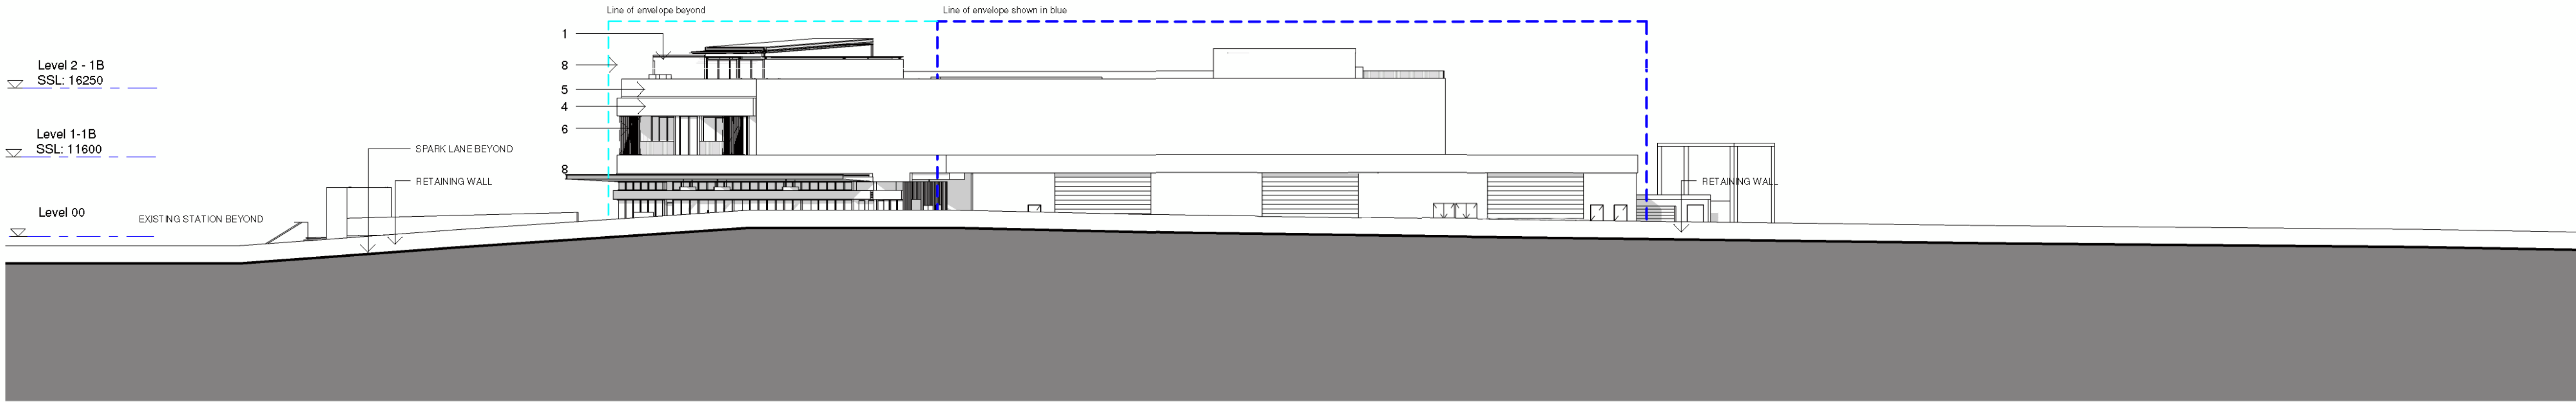


1 West Elevation
DA8.003 1 : 250

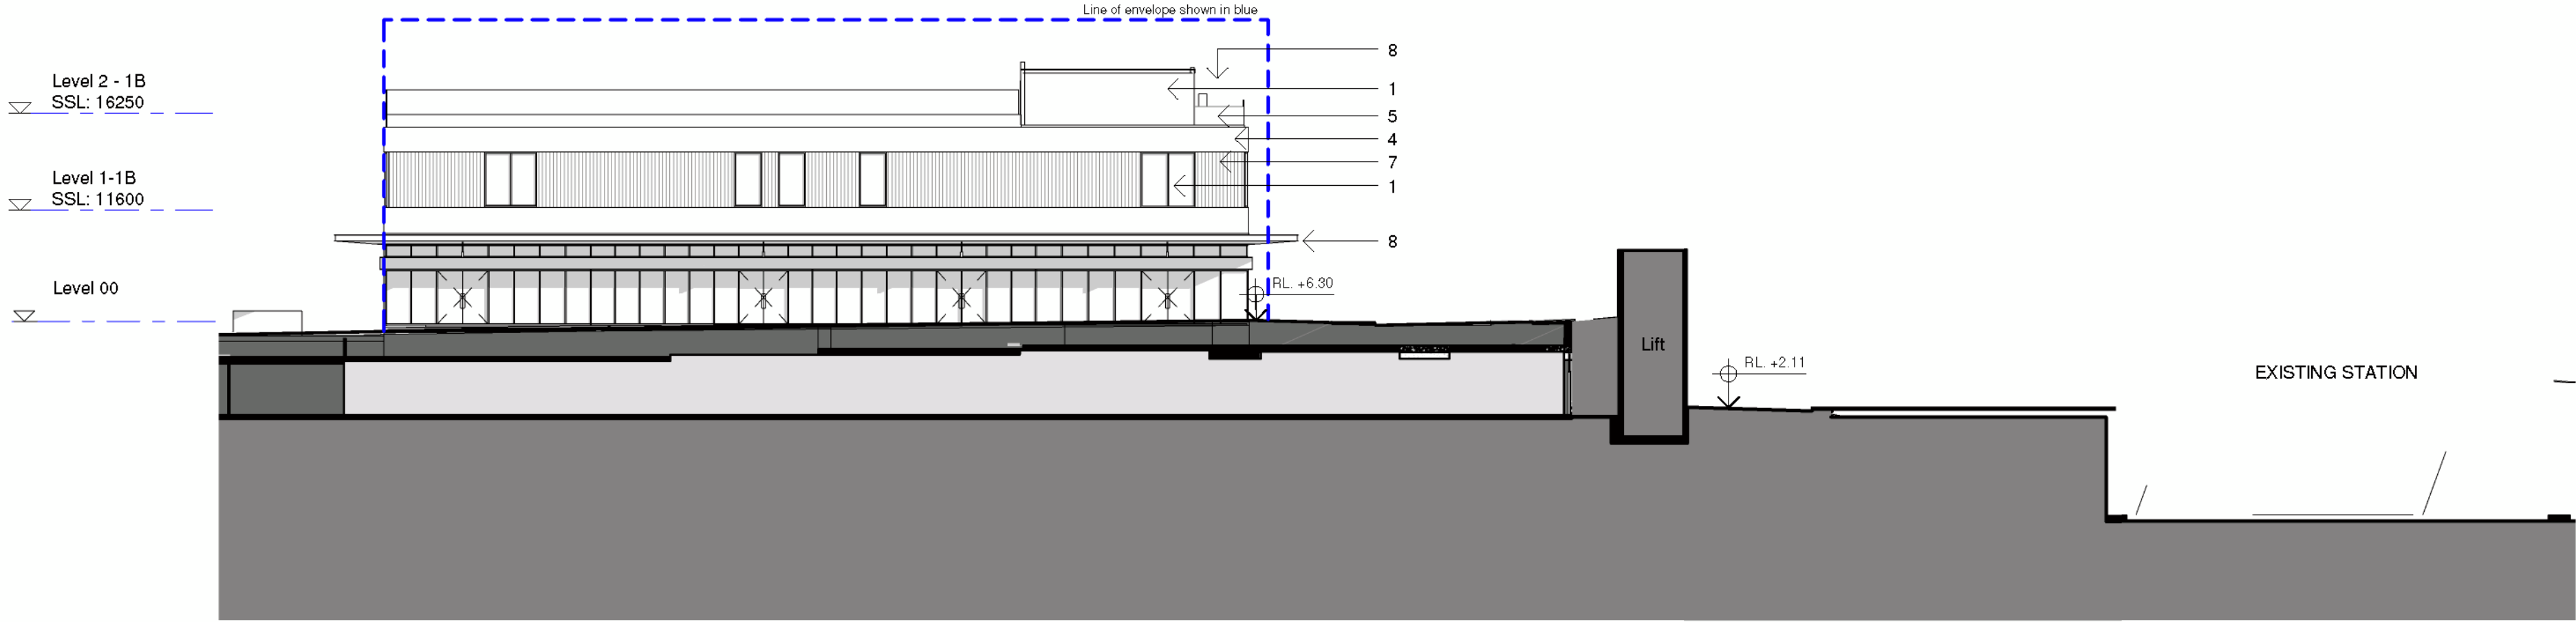

2 Section B - Building 1B East Elevation
DA8.003 1 : 250

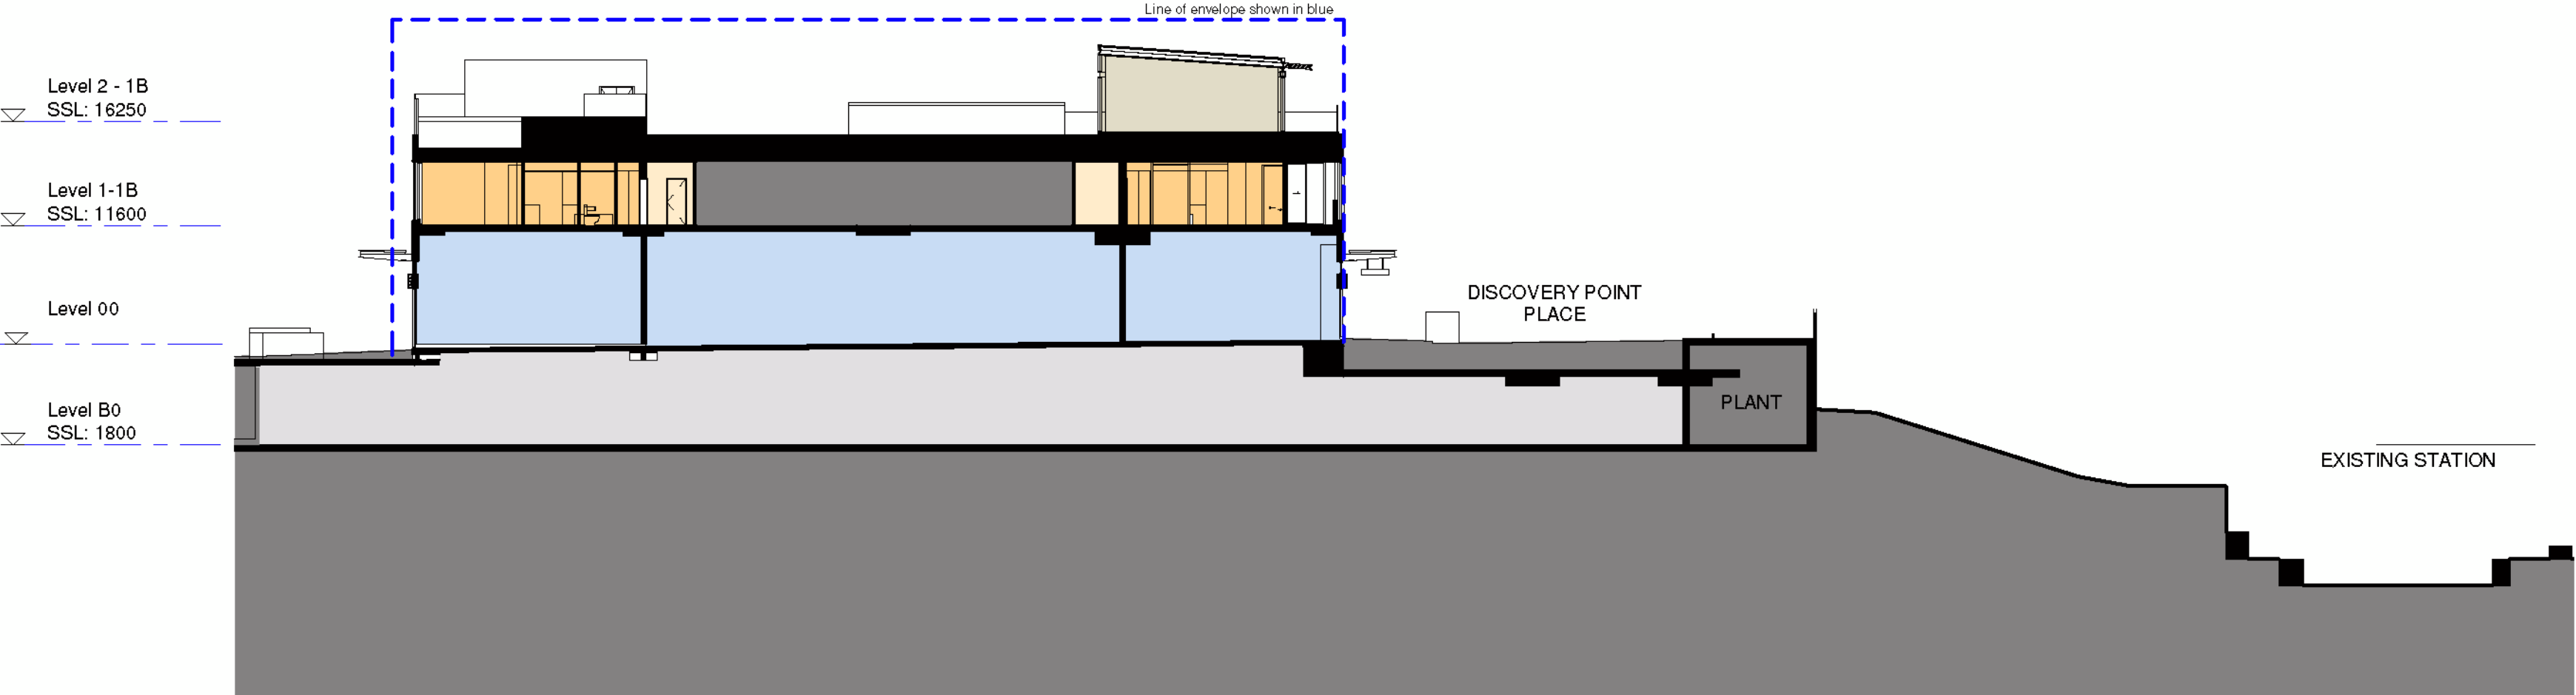

3 Section A
DA8.003 1 : 250

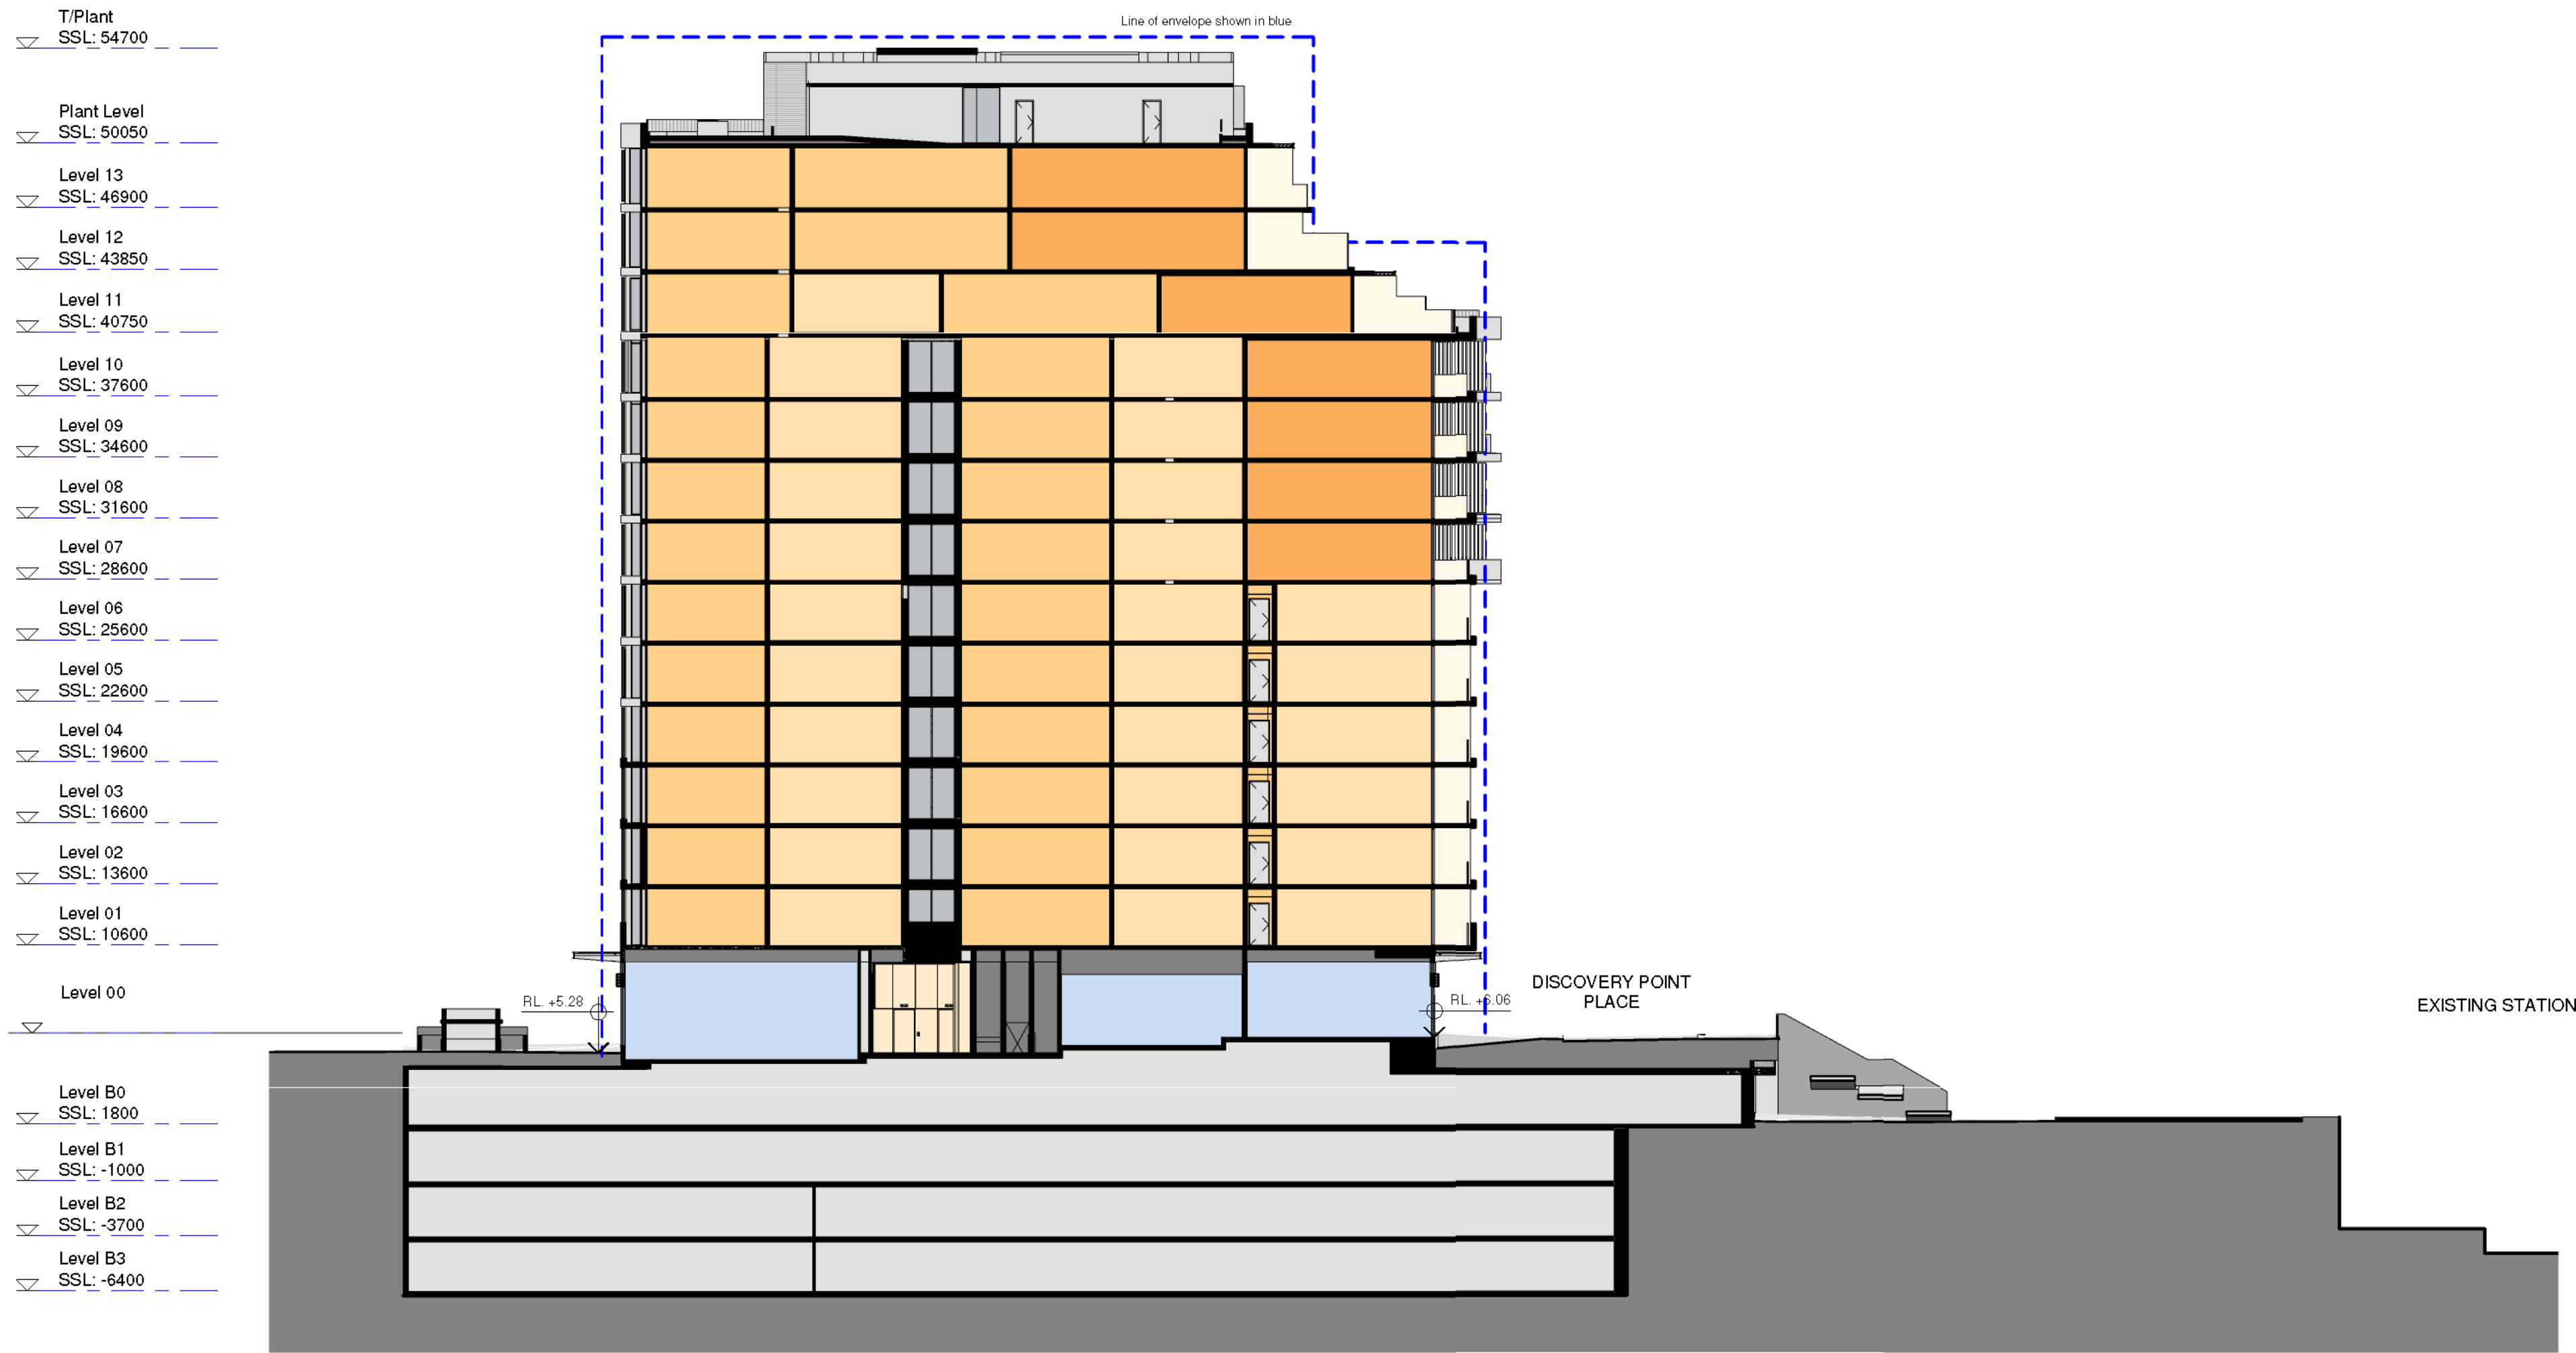


Check all dimensions and site conditions prior to commencement of any work, the purchase or ordering of any materials, fittings, plant, services or equipment and the preparation of shop drawings and/or the fabrication of any components.

Do not scale drawings - refer to figured dimensions only. Any discrepancies shall immediately be referred to the architect for clarification.

All drawings may not be reproduced or distributed without prior permission from the architect.


KEY PLAN:

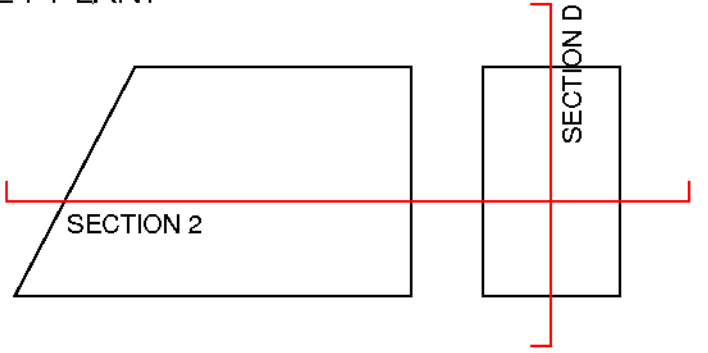

COLOUR LEGEND:

- 1B
- 2B
- 3B
- RESIDENTIAL FOYER
- BALCONY
- RETAIL
- CARPARK
- CORE
- EXISTING CARPARK

1 Section D
DA8.004 1 : 250

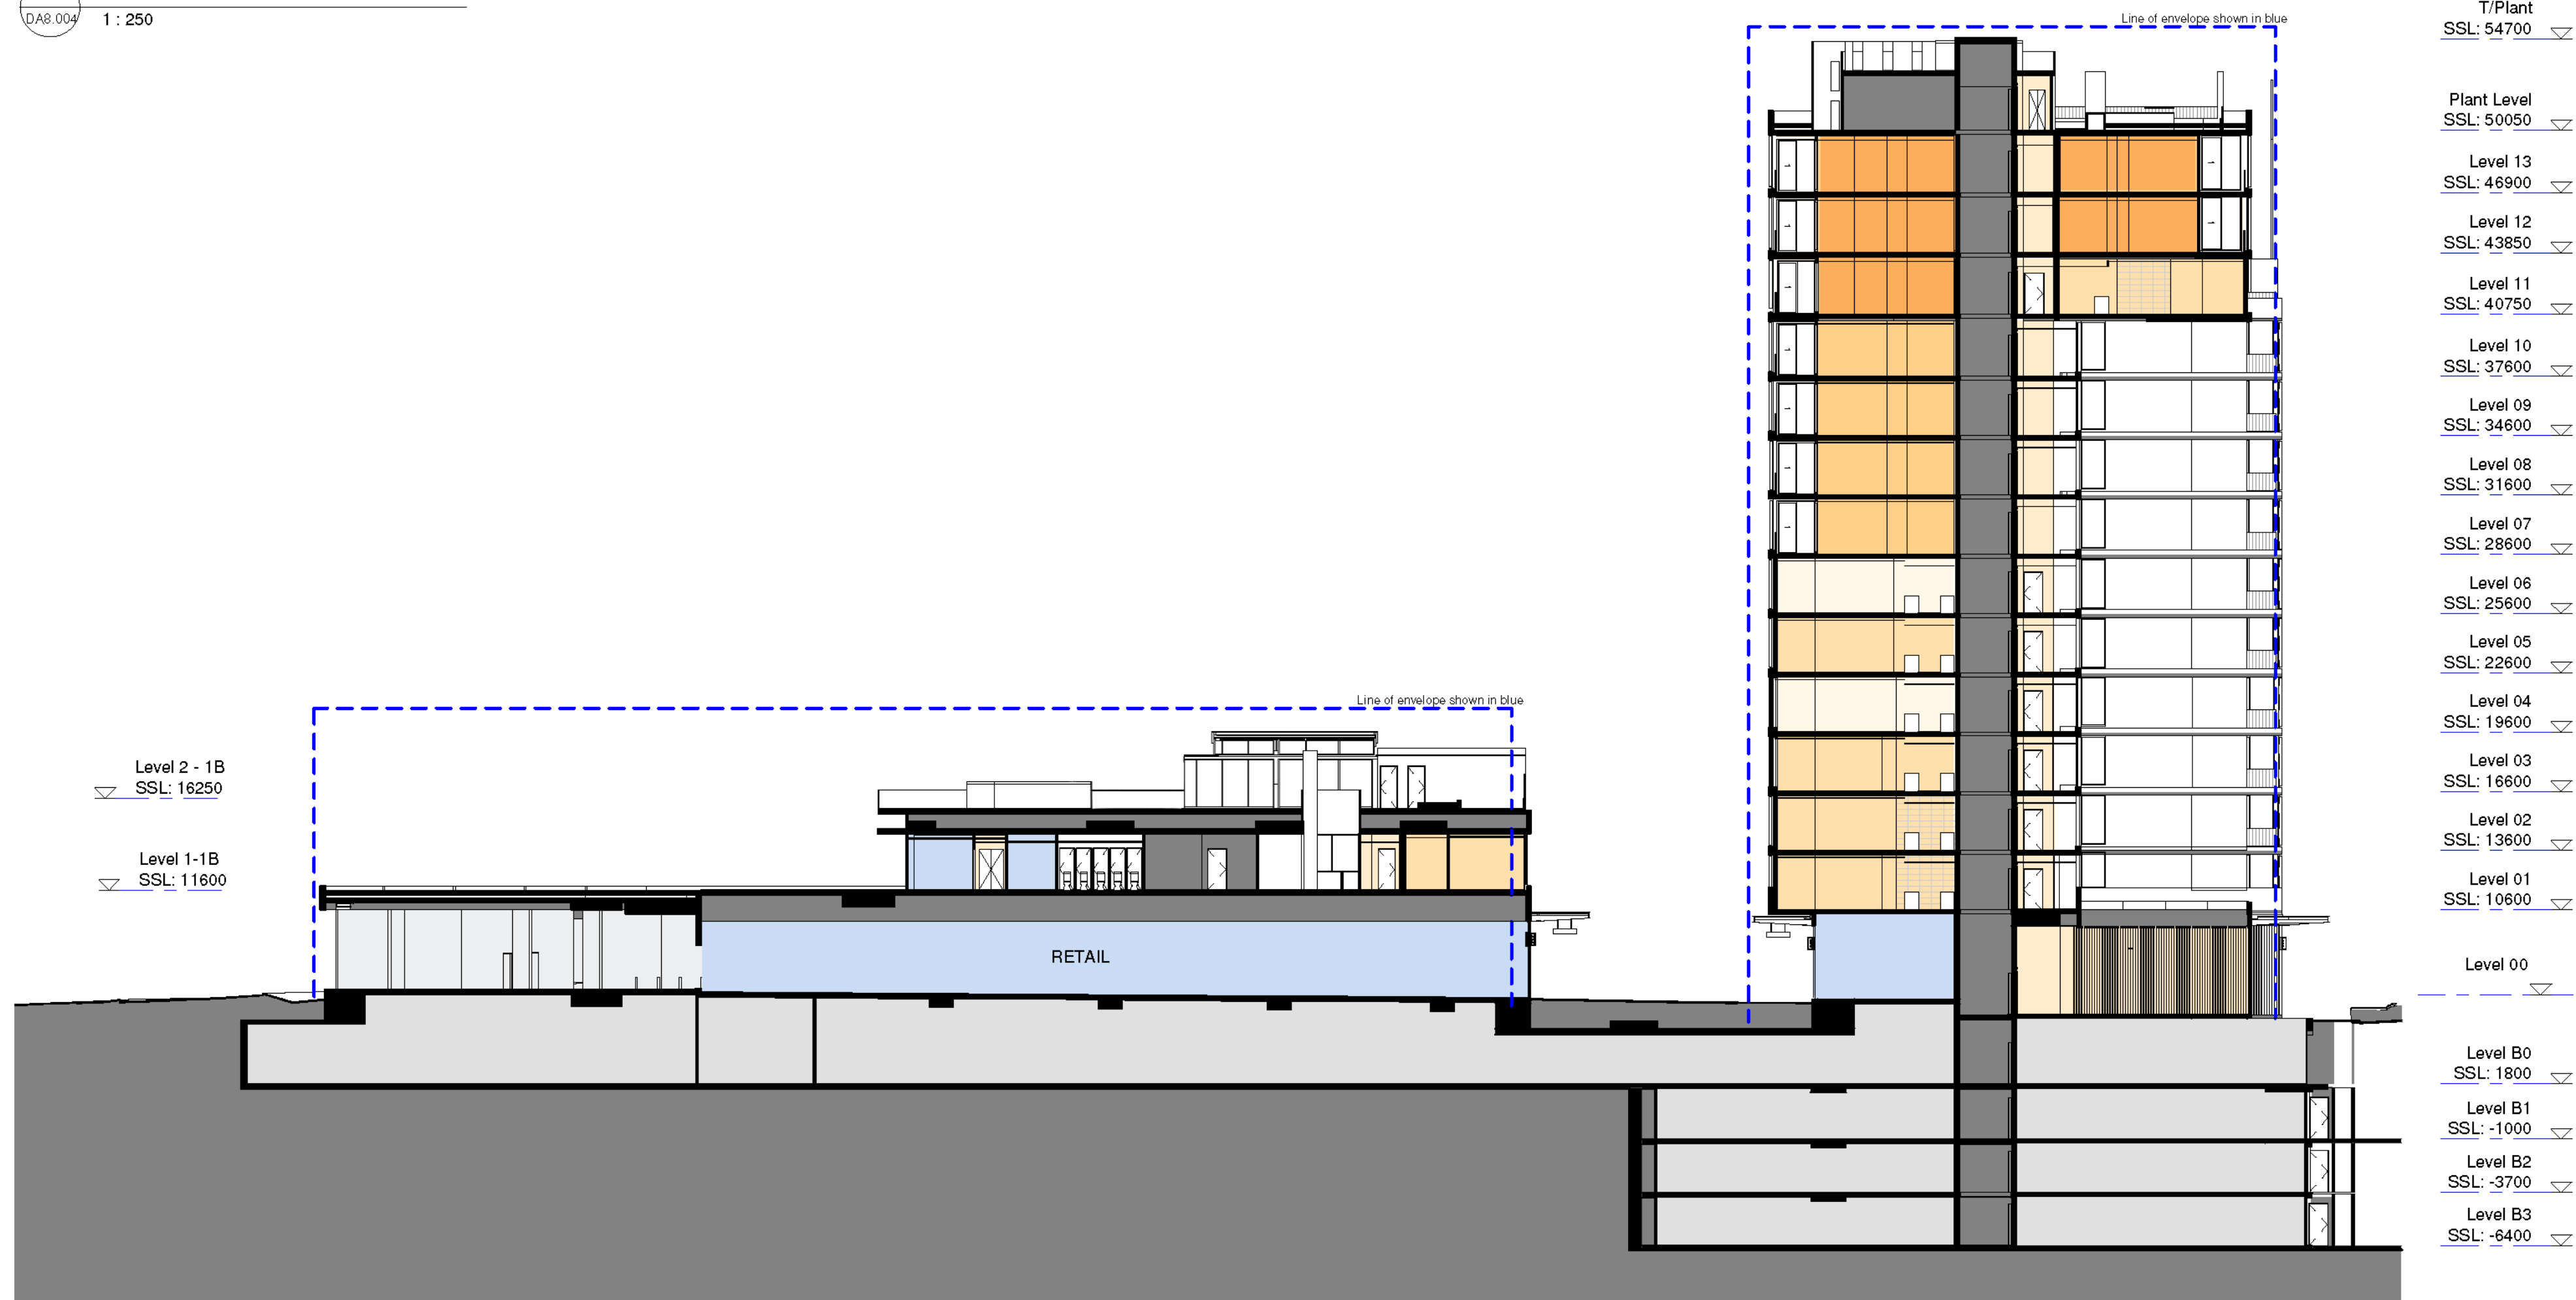

2 Section 2
DA8.004 1 : 250

C	11.12.12	Gym Building Extent Amended	AW	MA
B	11.11.11	Roof Canopy & Interface with Bldg 4 Amended	DL	MA
A	07.02.11	Project Application	AW	MA
Revision	Date	Description	Initial	Checked



Linc
Discovery Point, Wolli Creek

Section
Section D & Section 2

Status	PLANNING			
Scale	1 : 250	@ A1	1:500	@ A3
Drawn	AW	Checked	MP	
Project No.	S11191A			
Plot Date	14/11/2011 12:00:55 PM			
Plot File	C:\temp\ARCH-BES-CP1_LAD\Discovery\int			

Drawing no.	Revision
DA8.004	C

Melbourne 1 Nicholson Street
Melbourne VIC 3000 Australia
T 03 8664 6200 F 03 8664 6300
email mel@batesmart.com.au
http://www.batesmart.com.au

Sydney 1/243 Liverpool Street
East Sydney NSW 2010 Australia
T 02 8354 5100 F 02 8354 5199
email syd@batesmart.com.au
http://www.batesmart.com.au

Bates Smart Pty Ltd ABN 70 004 999 400

BATESSMART™