


THIS DOCUMENT IS THE COPYRIGHT OF RICE DAUBNEY (NSW) PTY. LTD.
ALL INFORMATION ILLUSTRATED ON THIS DOCUMENT IS TO BE CHECKED AND VERIFIED ON SITE.
IN THE EVENT OF DISCREPANCIES REFER TO ARCHITECT PRIOR TO COMMENCEMENT OF THE WORK.
DO NOT SCALE DRAWINGS MANUALLY OR ELECTRONICALLY.

KEY PLAN / SECTION

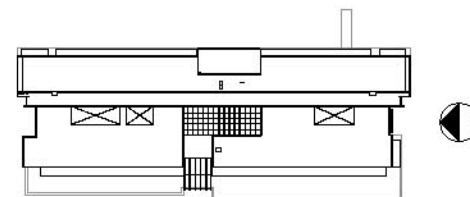


LEGEND

00	ISSUE FOR PART 3A APPLICATION	SEE BELOW	18.06.10
----	-------------------------------	-----------	----------

A	CERAMIC CLADDING TILES COLOUR: UMBRA GREY
B	CERAMIC CLADDING LOUVRES COLOUR: UMBRA GREY
C	PRECAST POLISHED CONCRETE PANELS COLOUR: CONCRETE GREY
D	PRECAST POLISHED CONCRETE BLADES COLOUR: CONCRETE GREY
E	ANODISED ALUMINIUM CLADDING, CONCEALED FIXED, COLOUR: TITANIUM, SATIN FINISH
F	ANODISED ALUMINIUM CLADDING, STANDING SEAM JOINTS, COLOUR: QUARTZ ZINC, SATIN FINISH
G	ANODISED ALUMINIUM PREFORMED PANELS COLOUR: TITANIUM, SATIN FINISH
H	ANODISED ALUMINIUM AEROFOIL VERTICAL LOUVRES COLOUR: SPANISH SILVER
I	ANODISED ALUMINIUM AEROFOIL HORIZONTAL LOUVRES COLOUR: SPANISH SILVER
J	METAL LOUVRES POLYESTER POWDER COATED COLOUR: GUN METAL GREY
K	ROLLER SHUTTER POLYESTER POWDER COATED COLOUR: GUN METAL GREY
L	LOW E FRAMELESS GLASS PIN FIXED TO METAL STRUCTURE
M	LOW E FRAMELESS FRITTED GLASS PIN FIXED TO STEEL STRUCTURE
N	LOW E DOUBLE GLAZING CURTAIN WALL PANEL WITH VISION GLASS TO SHADOW BOX, UNCAPPED SYSTEM
O	LOW E DOUBLE GLAZING CURTAIN WALL PANEL WITH VISION GLASS TO SHADOW BOX AND EXPRESSED HORIZONTAL TRANSOMS
P	CLEAR FRITTED GLASS SCREEN PIN FIXED TO SUPPORTING STRUCTURE, 600MM OFFSET FROM MAIN FACADE
Q	CLEAR GLASS AND ANODISED ALUMINIUM PERFORATED PANELS TO MAIN ENTRY AWNING
R	CLEAR FRAMELESS GLASS AWNING WITH STEEL STRUCTURE
S	ALUMINIUM METAL CLADDED AWNING, CONCEALED FIXED
T	ENTRY LOBBY BOX IN FRAMELESS CLEAR GLASS PIN FIXED TO STEEL STRUCTURE
U	ALUMINIUM FULL HEIGHT STAKING DOORS
V	OFF-FORM CONCRETE LIFT SHAFT

GRAPHIC SCALE

 

QUANTITY SURVEYOR

RIDER LEVETT BUCKNALL

LEVELS 41 MCCLAREN STREET
NORTH SYDNEY 2060

P: 02 9922 2277
F: 02 9957 4197
www.rlb.com

RLB

SERVICES ENGINEER

SINCLAIR KNIGHT MERZ

SKM 100 CHRISTIE STREET
ST LEONARDS 2065

P: 02 9928 2100
www.skm.com

SKM

STRUCTURAL ENGINEER

SCP CONSULTING

LEVEL 2 DANCHEN HOUSE 507 KENT STREET
SYDNEY 2000

P: 02 9287 8312
F: 02 9281 5871
www.scpconsult.com.au

SCP CONSULTING

PROJECT DIRECTOR

CAPITAL INSIGHT

LEVELS 77 BERRY STREET
NORTH SYDNEY 2155

P: 02 9955 2300
F: 02 9955 5574
www.capitalinsight.com.au



CLIENT

LIFEHOUSE

PO BOX M5 MISSENDEN ROAD
CAMPERDOWN 2050

P: 02 9515 8018
www.lifehouse.org.au



ARCHITECTS

RICE DAUBNEY

ANALYSING CREATING AND
IMPLEMENTING ARCHITECTURE

119 WILKIN STREET | NORTH SYDNEY 2060
T: 02 9956 2866 | F: 02 9959 3015
rd@ricedaubney.com.au | www.ricedaubney.com.au
The Rice Daubney Group (Company No. 151 771 051) 250 769
rice daubney trading trust | abn 96 960 304 963



PROJECT:

The Chris O'Brien Lifehouse at RPA Stg A / B1
119 - 143 MISSENDEN ROAD
CAMPERDOWN
SYDNEY, NSW, 2050

DRAWING TITLE

GA ELEVATIONS
NORTH ELEVATION

SCALE: AS SHOWN DRAWN: SA/SG CHECKED: SA

PROJECT NUMBER: 08500 DRAWING NUMBER: DA1501 ISSUE: 00

SFL 77.100
ROOF

SFL 73.400
LEVEL 09

SFL 69.700
LEVEL 08

SFL 65.800
LEVEL 07

SFL 61.900
LEVEL 06

SFL 58.000
LEVEL 05

SFL 54.100
LEVEL 04

SFL 49.600
LEVEL 03

SFL 45.400
LEVEL 02

SFL 41.200
LEVEL 01

SFL 36.200
ND FLOOR



ROYAL PRINCE ALFRED HOSPITAL

MISSENDEN ROAD

THE CHRIS O'BRIEN LIFEHOUSE AT RPAH

SUSAN STREET


RADIATION ONCOLOGY BUILDING

NORTH ELEVATION

@ A1 - 1:300

THIS DOCUMENT IS THE COPYRIGHT OF RICE DAUBNEY (NSW) PTY. LTD.
ALL INFORMATION ILLUSTRATED ON THIS DOCUMENT IS TO BE CHECKED AND VERIFIED ON SITE.
IN THE EVENT OF DISCREPANCIES REFER TO ARCHITECT PRIOR TO COMMENCEMENT OF THE WORK.
DO NOT SCALE DRAWINGS MANUALLY OR ELECTRONICALLY.

KEY PLAN / SECTION

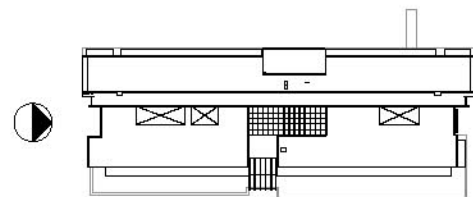


LEGEND

00	ISSUE FOR PART 3A APPLICATION	SEE BELOW	18.06.10
----	-------------------------------	-----------	----------

- A CERAMIC CLADDING TILES
COLOUR: UMBRA GREY
- B CERAMIC CLADDING LOUVRES
COLOUR: UMBRA GREY
- C PRECAST POLISHED CONCRETE PANELS
COLOUR: CONCRETE GREY
- D PRECAST POLISHED CONCRETE BLADES
COLOUR: CONCRETE GREY
- E ANODISED ALUMINUM CLADDING, CONCEALED FIXED,
COLOUR: TITANIUM, SATIN FINISH
- F ANODISED ALUMINUM CLADDING, STANDING SEAM JOINTS,
COLOUR: QUARTZ ZINC, SATIN FINISH
- G ANODISED ALUMINUM PREFORMED PANELS
COLOUR: TITANIUM, SATIN FINISH
- H ANODISED ALUMINUM AEROFOIL VERTICAL LOUVRES
COLOUR: SPANISH SILVER
- I ANODISED ALUMINUM AEROFOIL HORIZONTAL LOUVRES
COLOUR: SPANISH SILVER
- J METAL LOUVRES POLYESTER POWDER COATED
COLOUR: GUN METAL GREY
- K ROLLER SHUTTER POLYESTER POWDER COATED
COLOUR: GUN METAL GREY
- L LOW E FRAMELESS GLASS PIN FIXED TO METAL STRUCTURE
- M LOW E FRAMELESS FRITTED GLASS PIN FIXED TO STEEL
STRUCTURE
- N LOW E DOUBLE GLAZING CURTAINWALL PANEL WITH VISION
GLASS TO SHADOW BOX, UNCAFFED SYSTEM
- O LOW E DOUBLE GLAZING CURTAINWALL PANEL WITH VISION
GLASS TO SHADOW BOX AND EXPRESSED HORIZONTAL
TRANSOMS
- P CLEAR FRITTED GLASS SCREEN PIN FIXED TO SUPPORTING
STRUCTURE, 600mm OFFSET FROM MAIN FACADE
- Q CLEAR GLASS AND ANODISED ALUMINUM PREFORMED
PANELS TO MAIN ENTRY AWNING
- R CLEAR FRAMELESS GLASS AWNING WITH STEEL STRUCTURE
- S ALUMINUM METAL CLADDED AWNING, CONCEALED FIXED
- T ENTRY LOBBY BOX (IN FRAMELESS CLEAR GLASS PIN FIXED TO
STEEL STRUCTURE)
- U ALUMINUM FULL HEIGHT STAKING DOORS
- V OFF-FORM CONCRETE LIFT SHAFT

GRAPHIC SCALE

 

QUANTITY SURVEYOR

RIDER LEVETT BUCKNALL

LEVEL 5 41 MCLAREN STREET
NORTH SYDNEY 2060

P: 02 9922 2277
F: 02 9957 4197
www.rlb.com

RLB

SERVICES ENGINEER

SINCLAIR KNIGHT MERZ

SKM 100 CHRISTIE STREET
ST LEONARDS 2065

P: 02 9928 2100
www.skm.com

SKM

STRUCTURAL ENGINEER

SCP CONSULTING

LEVEL 2 DANCHE HOUSE 507 KENT STREET
SYDNEY 2000

P: 02 9287 8312
F: 02 9281 5871
www.scpconsult.com.au



PROJECT DIRECTOR

CAPITAL INSIGHT

LEVEL 6 77 BERRY STREET
NORTH SYDNEY 2155

P: 02 9955 2300
F: 02 9955 5574
www.capitalinsight.com.au



CLIENT

LIFEHOUSE

PO BOX M5 MISSENDEN ROAD
CAMPERDOWN 2050

P: 02 9515 6016
www.lifehouse.org.au



ARCHITECTS

RICE DAUBNEY
ANALYSING CREATING AND
IMPLEMENTING ARCHITECTURE

110 WALKER STREET | NORTH SYDNEY 2060
T: 02 9956 2886 | F: 02 9959 3015
rd@ricedaubney.com.au | www.ricedaubney.com.au
the rice daubney group (consolidated) Pty Ltd abn 77 001 250 769
rice daubney trading trust abn 96 880 304 663



PROJECT:

The Chris O'Brien Lifehouse at RPA Stg A / B1
119 - 143 MISSENDEN ROAD
CAMPERDOWN
SYDNEY, NSW, 2050


DRAWING TITLE:

GA ELEVATIONS
SOUTH ELEVATION

SCALE:	DRAWN:	CHECKED:
AS SHOWN	SA/SG	SA

PROJECT NUMBER:	DRAWING NUMBER:	ISSUE:
08500	DA1502	00

- SFL 77.100
ROOF
- SFL 73.400
LEVEL 09
- SFL 69.700
LEVEL 08
- SFL 65.800
LEVEL 07
- SFL 61.900
LEVEL 06
- SFL 58.000
LEVEL 05
- SFL 54.100
LEVEL 04
- SFL 49.600
LEVEL 03
- SFL 45.400
LEVEL 02
- SFL 41.200
LEVEL 01
- SFL 36.200
ND FLOOR

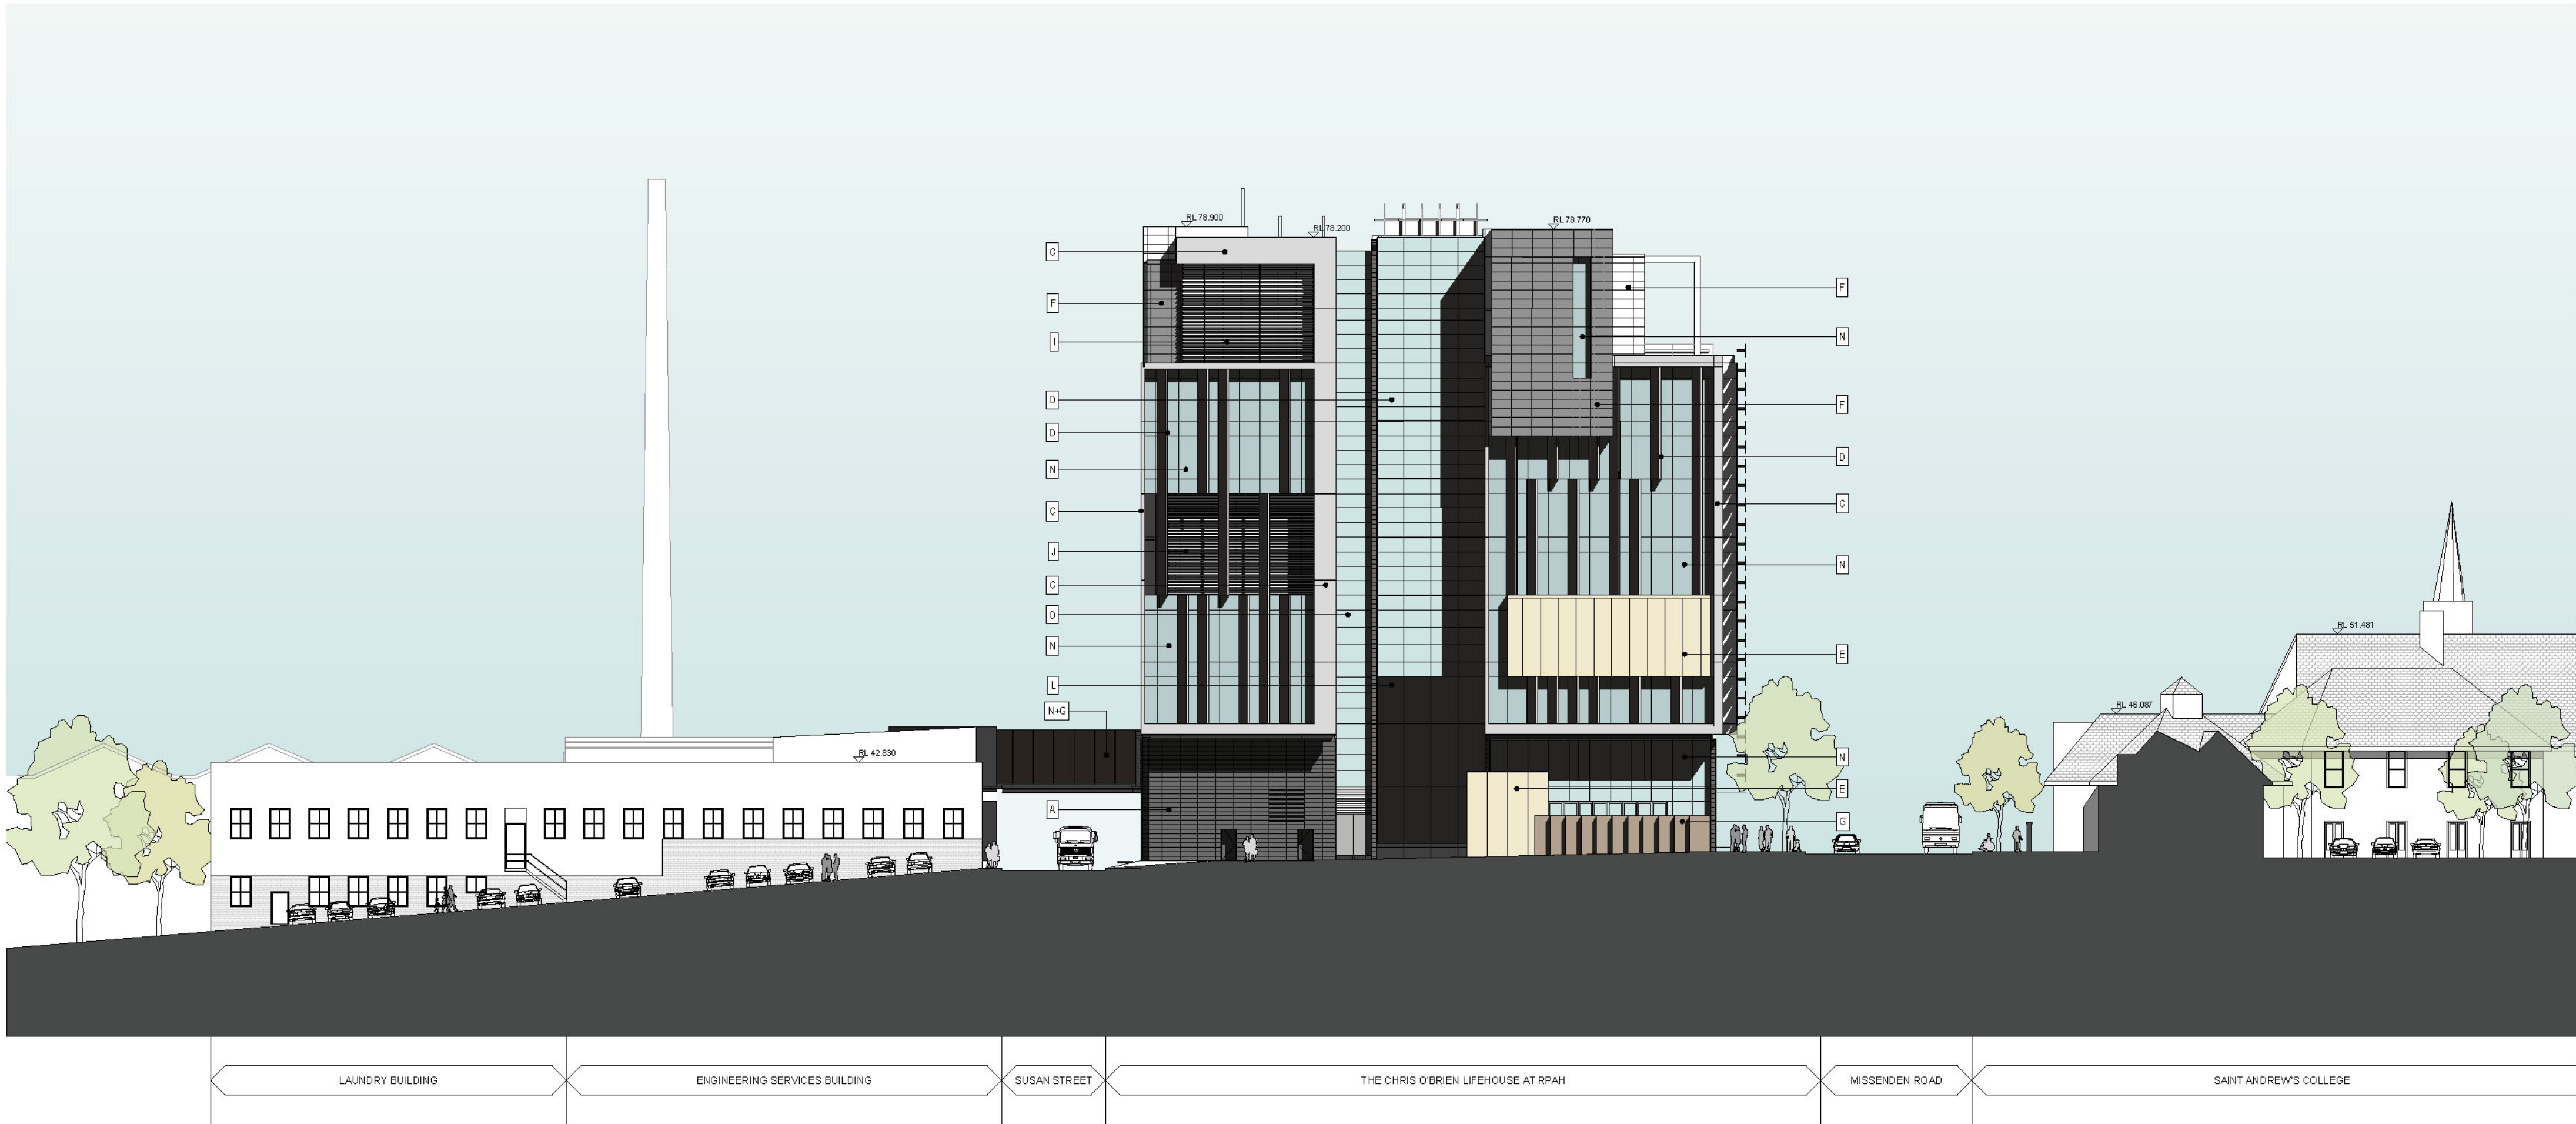

SOUTH ELEVATION

@ A1 - 1:300