



THIS DOCUMENT IS THE COPYRIGHT OF RICE DAUBNEY (NSW) PTY LTD
ALL INFORMATION ILLUSTRATED ON THIS DOCUMENT IS TO BE CHECKED AND VERIFIED ON SITE
IN THE EVENT OF DISCREPANCIES REFER TO ARCHITECT PRIOR TO COMMENCEMENT OF THE WORK
DO NOT SCALE DRAWINGS MANUALLY OR ELECTRONICALLY

KEY PLAN / SECTION

LEGEND

00	ISSUE FOR PART 3A APPLICATION	SEE BELOW	18.06.10
A	CERAMIC CLADDING TILES COLOUR: UMBRA GREY		
B	CERAMIC CLADDING LOUVRES COLOUR: UMBRA GREY		
C	PRECAST POLISHED CONCRETE PANELS COLOUR: CONCRETE GREY		
D	PRECAST POLISHED CONCRETE BLADES COLOUR: CONCRETE GREY		
E	ANODISED ALUMINIUM CLADDING, CONCEALED FIXED, COLOUR: TITANIUM, SATIN FINISH		
F	ANODISED ALUMINIUM CLADDING, STANDING SEAM JOINTS, COLOUR: QUARTZ ZINC, SATIN FINISH		
G	ANODISED ALUMINIUM PREFORMED PANELS COLOUR: TITANIUM, SATIN FINISH		
H	ANODISED ALUMINIUM AEROFOIL VERTICAL LOUVRES COLOUR: SPANISH SILVER		
I	ANODISED ALUMINIUM AEROFOIL HORIZONTAL LOUVRES COLOUR: SPANISH SILVER		
J	METAL LOUVRES POLYESTER POWDER COATED COLOUR: SUN METAL GREY		
K	ROLLER SHUTTER POLYESTER POWDER COATED COLOUR: SUN METAL GREY		
L	LOW E FRAMELESS GLASS PIN FIXED TO METAL STRUCTURE		
M	LOW E FRAMELESS FRITTED GLASS PIN FIXED TO STEEL STRUCTURE		
N	LOW E DOUBLE GLAZING CURTAIN WALL PANEL WITH VISION GLASS TO SHADOW BOX, UNCAPPED SYSTEM		
O	LOW E DOUBLE GLAZING CURTAIN WALL PANEL WITH VISION GLASS TO SHADOW BOX AND EXPRESSED HORIZONTAL TRANSOMS		
P	CLEAR FRITTED GLASS SCREEN PIN FIXED TO SUPPORTING STRUCTURE, 800mm OFFSET FROM MAIN FACADE		
Q	CLEAR GLASS AND ANODISED ALUMINIUM PERFORATED PANELS TO MAIN ENTRY AWNING		
R	CLEAR FRAMELESS GLASS AWNING WITH STEEL STRUCTURE		
S	ALUMINIUM METAL CLADDED AWNING, CONCEALED FIXED		
T	ENTRY LOBBY BOX IN FRAMELESS CLEAR GLASS PIN FIXED TO STEEL STRUCTURE		
U	ALUMINIUM FULL HEIGHT STAKING DOORS		
V	OFF-FORM CONCRETE LIFT SHAFT		

GRAPHIC SCALE

QUANTITY SURVEYOR

RIDER LEVETT BUCKNALL

LEVEL 5 41 MCLAREN STREET
NORTH SYDNEY 2060
P: 02 9922 2277
F: 02 9957 4197
www.rlb.com

SERVICES ENGINEER

SINCLAIR KNIGHT MERZ

SKM 100 CHRISTIE STREET
ST LEONARDS 2065
P: 02 9928 2100
www.skm.com

STRUCTURAL ENGINEER

SCP CONSULTING

LEVEL 2 DANCHE HOUSE 507 KENT STREET
SYDNEY 2000
P: 02 9287 8312
F: 02 9281 5871
www.scpconsult.com.au

PROJECT DIRECTOR

CAPITAL INSIGHT

LEVEL 6 77 BERRY STREET
NORTH SYDNEY 2155
P: 02 9955 2300
F: 02 9955 5574
www.capitalinsight.com.au

CLIENT

LIFEHOUSE

PO BOX 165 MISSENDEN ROAD
CAMPERDOWN 2050
P: 02 9515 6016
www.lifehouse.org.au

ARCHITECTS

RICE DAUBNEY

ANALYSING CREATING AND IMPLEMENTING ARCHITECTURE

110 WALKER STREET | NORTH SYDNEY 2060
T: 02 9956 2866 | F: 02 9959 3015
rd@ricedaubney.com.au | www.ricedaubney.com.au
the rice daubney group (cons) Pty Ltd abn 77 001 250 769
rice daubney trading trust abn 96 880 304 063

PROJECT:

The Chris O'Brien Lifehouse at RPA Stg A / B1
119 - 143 MISSENDEN ROAD
CAMPERDOWN
SYDNEY, NSW, 2050

DRAWING TITLE

GA ELEVATIONS
WEST ELEVATION

SCALE:

AS SHOWN

DRAWN:

SA/SG

CHECKED:

SA

PROJECT NUMBER:

08500


DRAWING NUMBER:

DA1504

ISSUE:

00

SFL 77.700
ROOF
SFL 73.400
LEVEL 05
SFL 69.700
LEVEL 06
SFL 66.000
LEVEL 07
SFL 61.900
LEVEL 08
SFL 58.000
LEVEL 09
SFL 54.100
LEVEL 04
SFL 48.000
LEVEL 03
SFL 46.500
LEVEL 02
SFL 41.200
LEVEL 01
SFL 38.200
NO FLOOR

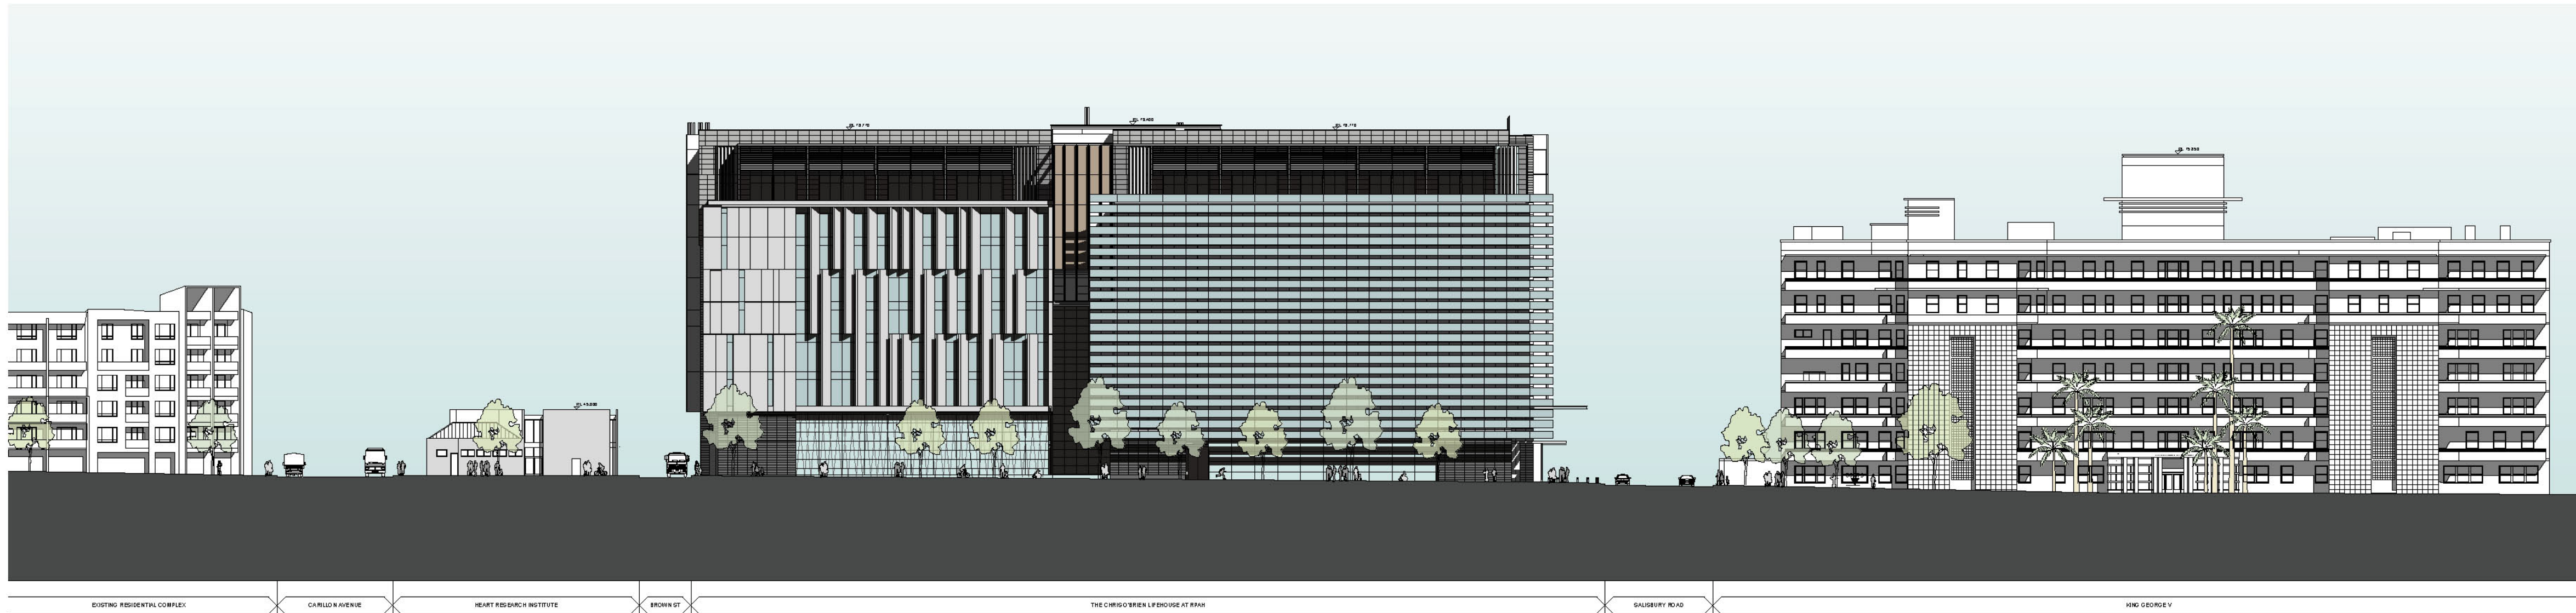

EAST ELEVATION

@ A1 - 1:500


SFL 77.700
ROOF
SFL 73.400
LEVEL 06
SFL 69.700
LEVEL 05
SFL 66.000
LEVEL 04
SFL 61.900
LEVEL 03
SFL 58.000
LEVEL 02
SFL 54.100
LEVEL 01
SFL 48.000
LEVEL 00
SFL 41.200
LEVEL 00
SFL 38.200
NO FLOOR



WEST ELEVATION


@ A1 - 1:500

NORTH POINT

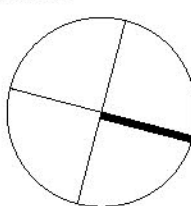


THIS DOCUMENT IS THE COPYRIGHT OF RICE DAUBNEY (NSW) PTY LTD
ALL INFORMATION ILLUSTRATED ON THIS DOCUMENT IS TO BE CHECKED AND VERIFIED ON SITE
IN THE EVENT OF DISCREPANCIES REFER TO ARCHITECT PRIOR TO COMMENCEMENT OF THE WORK
DO NOT SCALE DRAWINGS MANUALLY OR ELECTRONICALLY

KEY PLAN / SECTION

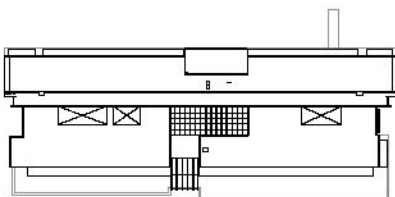

REV	DESCRIPTION OF CHANGE	DRAWN	CHECK	DATE
00	ISSUE FOR PART 3A APPLICATION	SEE BELOW		18.06.10

 

QUANTITY SURVEYOR
RIDER LEVETT BUCKNALL

LEVEL 5 41 MCCLAREN STREET
NORTH SYDNEY 2060
P: 02 9822 2277
F: 02 9857 4197
www.rl.com

RLB

SERVICES ENGINEER
SINCLAIR KNIGHT MERZ

SKM 100 CHRISTIE STREET
ST LEONARDS 2065
P: 02 9928 2100
www.skm.com

SKM

STRUCTURAL ENGINEER
SCP CONSULTING

LEVEL 2 DANCEN HOUSE 507 KENT STREET
SYDNEY 2000
P: 02 9287 8312
F: 02 9281 5871
www.scpconsult.com.au



PROJECT DIRECTOR
CAPITAL INSIGHT

LEVEL 8 77 BERRY STREET
NORTH SYDNEY 2155
P: 02 9955 2300
F: 02 9955 5574
www.capitalinsight.com.au



CLIENT
LIFEHOUSE

PO BOX M5 MISSENDEN ROAD
CAMPERDOWN 2050
P: 02 9515 8018
www.lifehouse.org.au



ARCHITECTS
RICE DAUBNEY
ANALYSING CREATING AND
IMPLEMENTING ARCHITECTURE

110 WALKER STREET | NORTH SYDNEY 2060
T: 02 9958 2888 | F: 02 9959 3015
rd@ricedaubney.com.au | www.ricedaubney.com.au
Brisbane: brisbane@ricedaubney.com.au | 07 3211 0011 | 07 3211 0012
rice daubney trading trust | abn: 98 580 304 663



PROJECT:
The Chris O'Brien Lifehouse at RPA Stg A / B1
119 - 143 MISSENDEN ROAD
CAMPERDOWN
SYDNEY, NSW, 2050

DRAWING TITLE
CONTEXT ELEVATIONS
EAST + WEST

SCALE: AS SHOWN
DRAWN: SA/SG
CHECKED: SA

PROJECT NUMBER: 08500
DRAWING NUMBER: DA1551
ISSUE: 00