


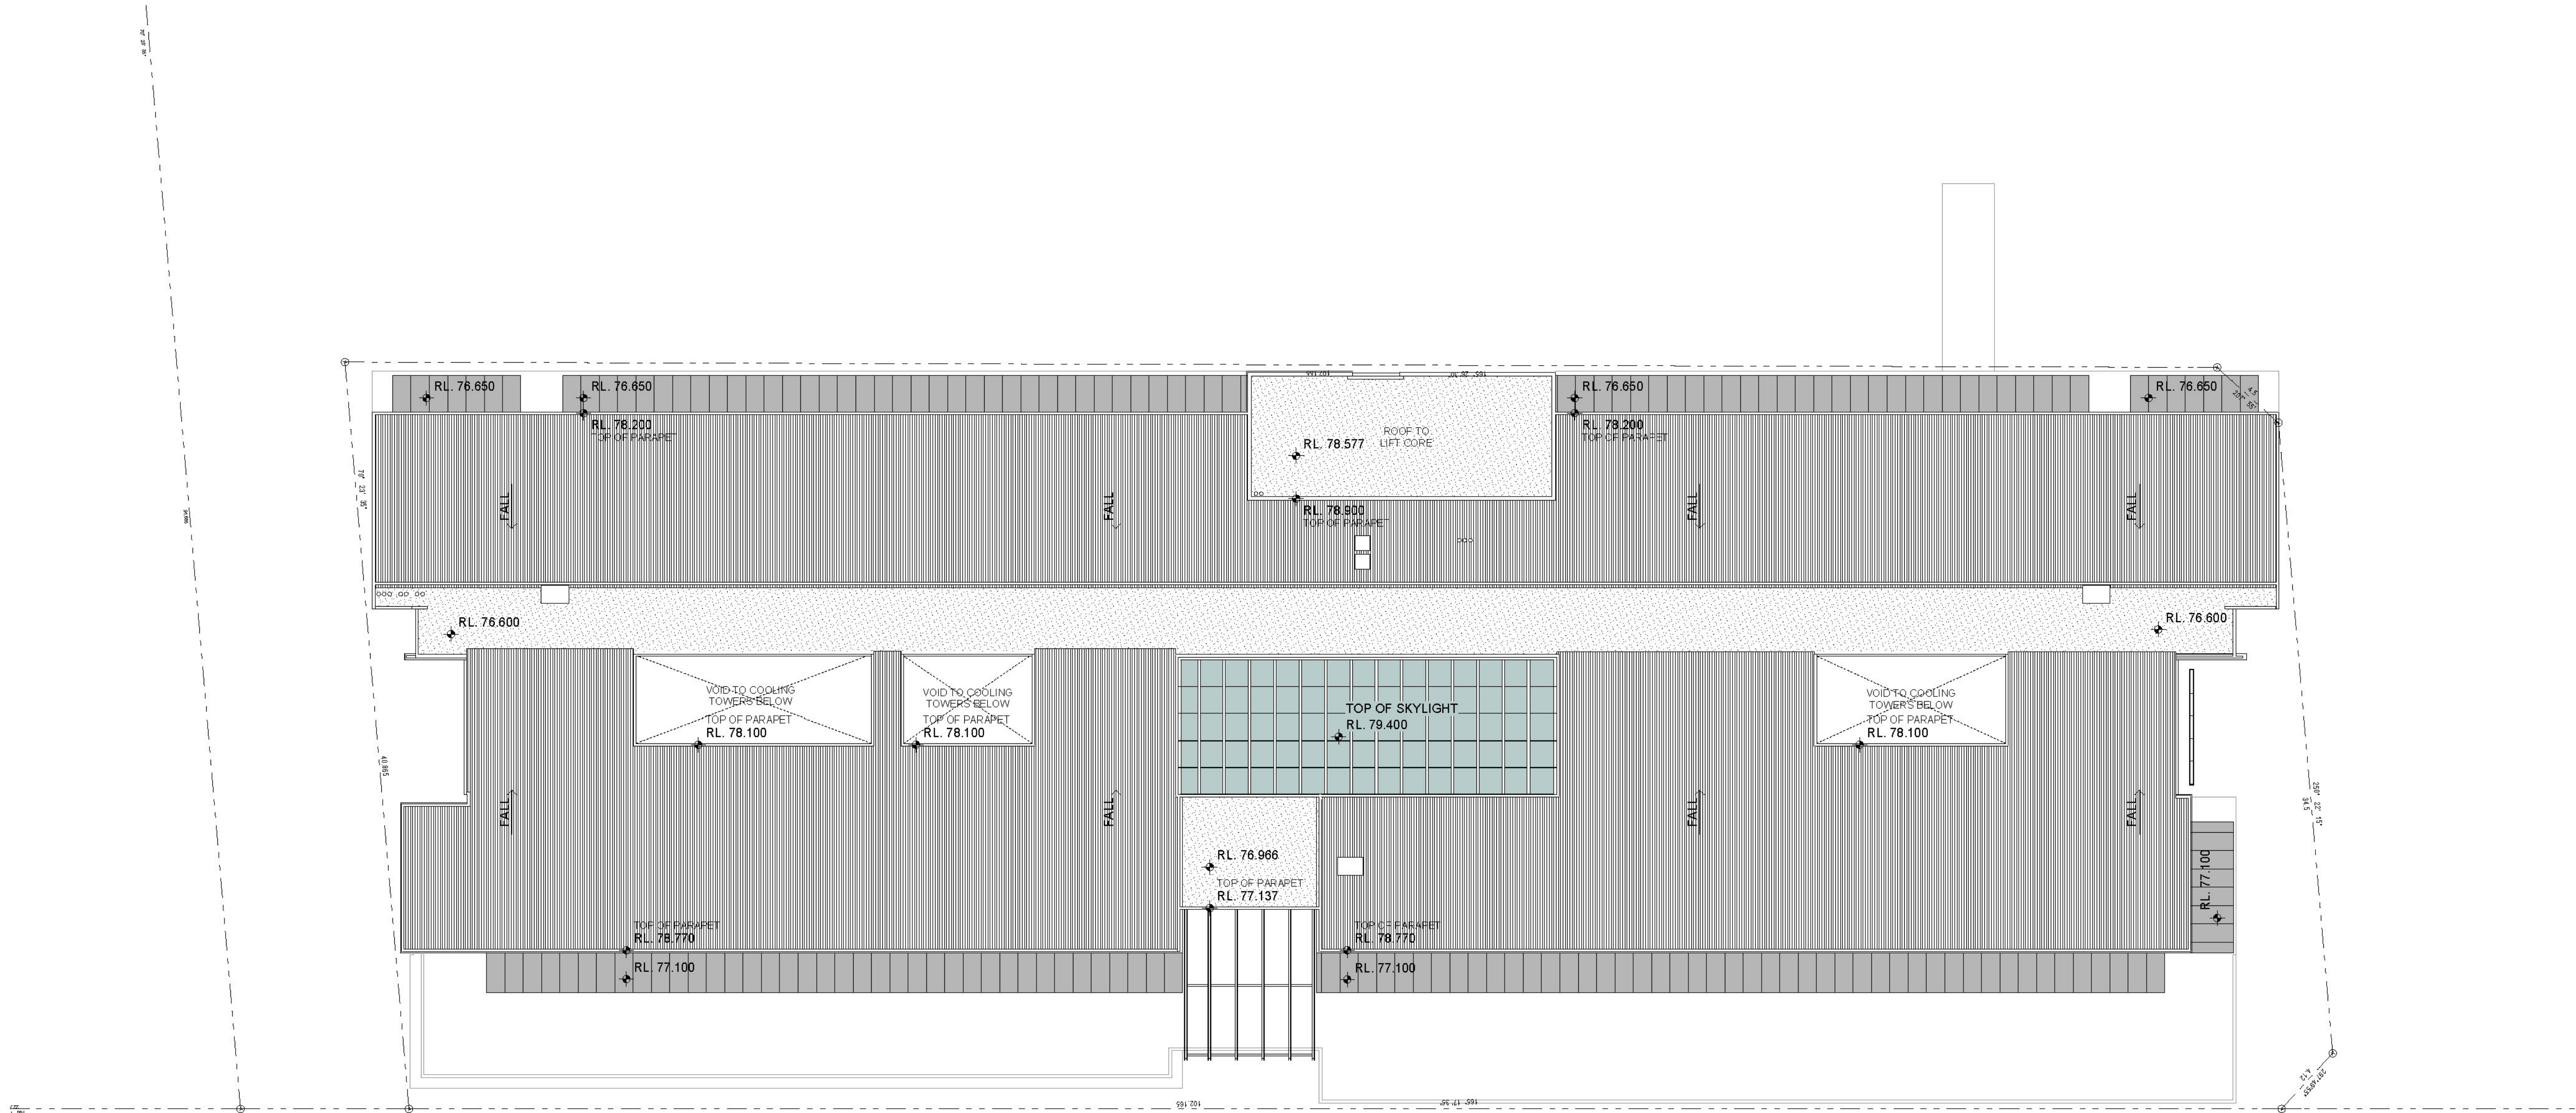

ROOF

@ A1 - 1:200

NORTH POINT

THIS DOCUMENT IS THE COPYRIGHT OF RICE DAUBNEY (NSW) PTY LTD
ALL INFORMATION STATED ON THIS DOCUMENT IS TO BE CHECKED AND VERIFIED ON SITE
IN THE EVENT OF DISCREPANCIES REFER TO ARCHITECT PRIOR TO COMMENCEMENT OF THE WORK.
DO NOT SCALE DRAWINGS MANUALLY FOR ELECTRONICALLY.

KEY PLAN / SECTION

REV	DESCRIPTION OF CHANGE	DRAWN	CHECK	DATE
00	ISSUE FOR PART 3A APPLICATION	SEE BELOW		18.06.10

GRAPHIC SCALE

QUANTITY SURVEYOR

RIDER LEVETT BUCKNALL

LEVEL 5 41 MCCLAREN STREET
NORTH SYDNEY 2060
P: 02 9922 2277
F: 02 9957 4197
www.rl.com

SERVICES ENGINEER

SINCLAIR KNIGHT MERZ

SKM 100 CHRISTIE STREET
ST LEONARDS 2060
P: 02 9928 2100
www.skm.com

STRUCTURAL ENGINEER

SCP CONSULTING

LEVEL 2 DANCHEN HOUSE 507 KENT STREET
SYDNEY 2000
P: 02 9287 9312
F: 02 9281 5871
www.scpconsult.com.au

PROJECT DIRECTOR

CAPITAL INSIGHT

LEVEL 6 77 BERRY STREET
NORTH SYDNEY 2155
P: 02 9955 2300
F: 02 9955 5574
www.capitalinsight.com.au

CLIENT

LIFEHOUSE

PO BOX M5 MISSENDEN ROAD
CAMPERDOWN 2050
P: 02 9515 8018
www.lifehouse.org.au

ARCHITECTS

RICE DAUBNEY
ANALYSING CREATING AND
IMPLEMENTING ARCHITECTURE

110 WYLER STREET | NORTH SYDNEY 2060
T: 02 9958 2888 | F: 02 9959 3015
rd@ricedaubney.com.au | www.ricedaubney.com.au
Rice Daubney Group (consolidated) ABN 77 001 250 769
Rice Daubney Trading Trust ABN 98 880 304 663

PROJECT:

The Chris O'Brien Lifehouse at RPA Stg A / B1
119 - 143 MISSENDEN ROAD
CAMPERDOWN
SYDNEY, NSW, 2050

DRAWING TITLE

**ROOF PLANS
ROOF**

SCALE	DRAWN	CHECKED
AS SHOWN	SA	SA

PROJECT NUMBER	DRAWING NUMBER	ISSUE
08500	DA1401	00