


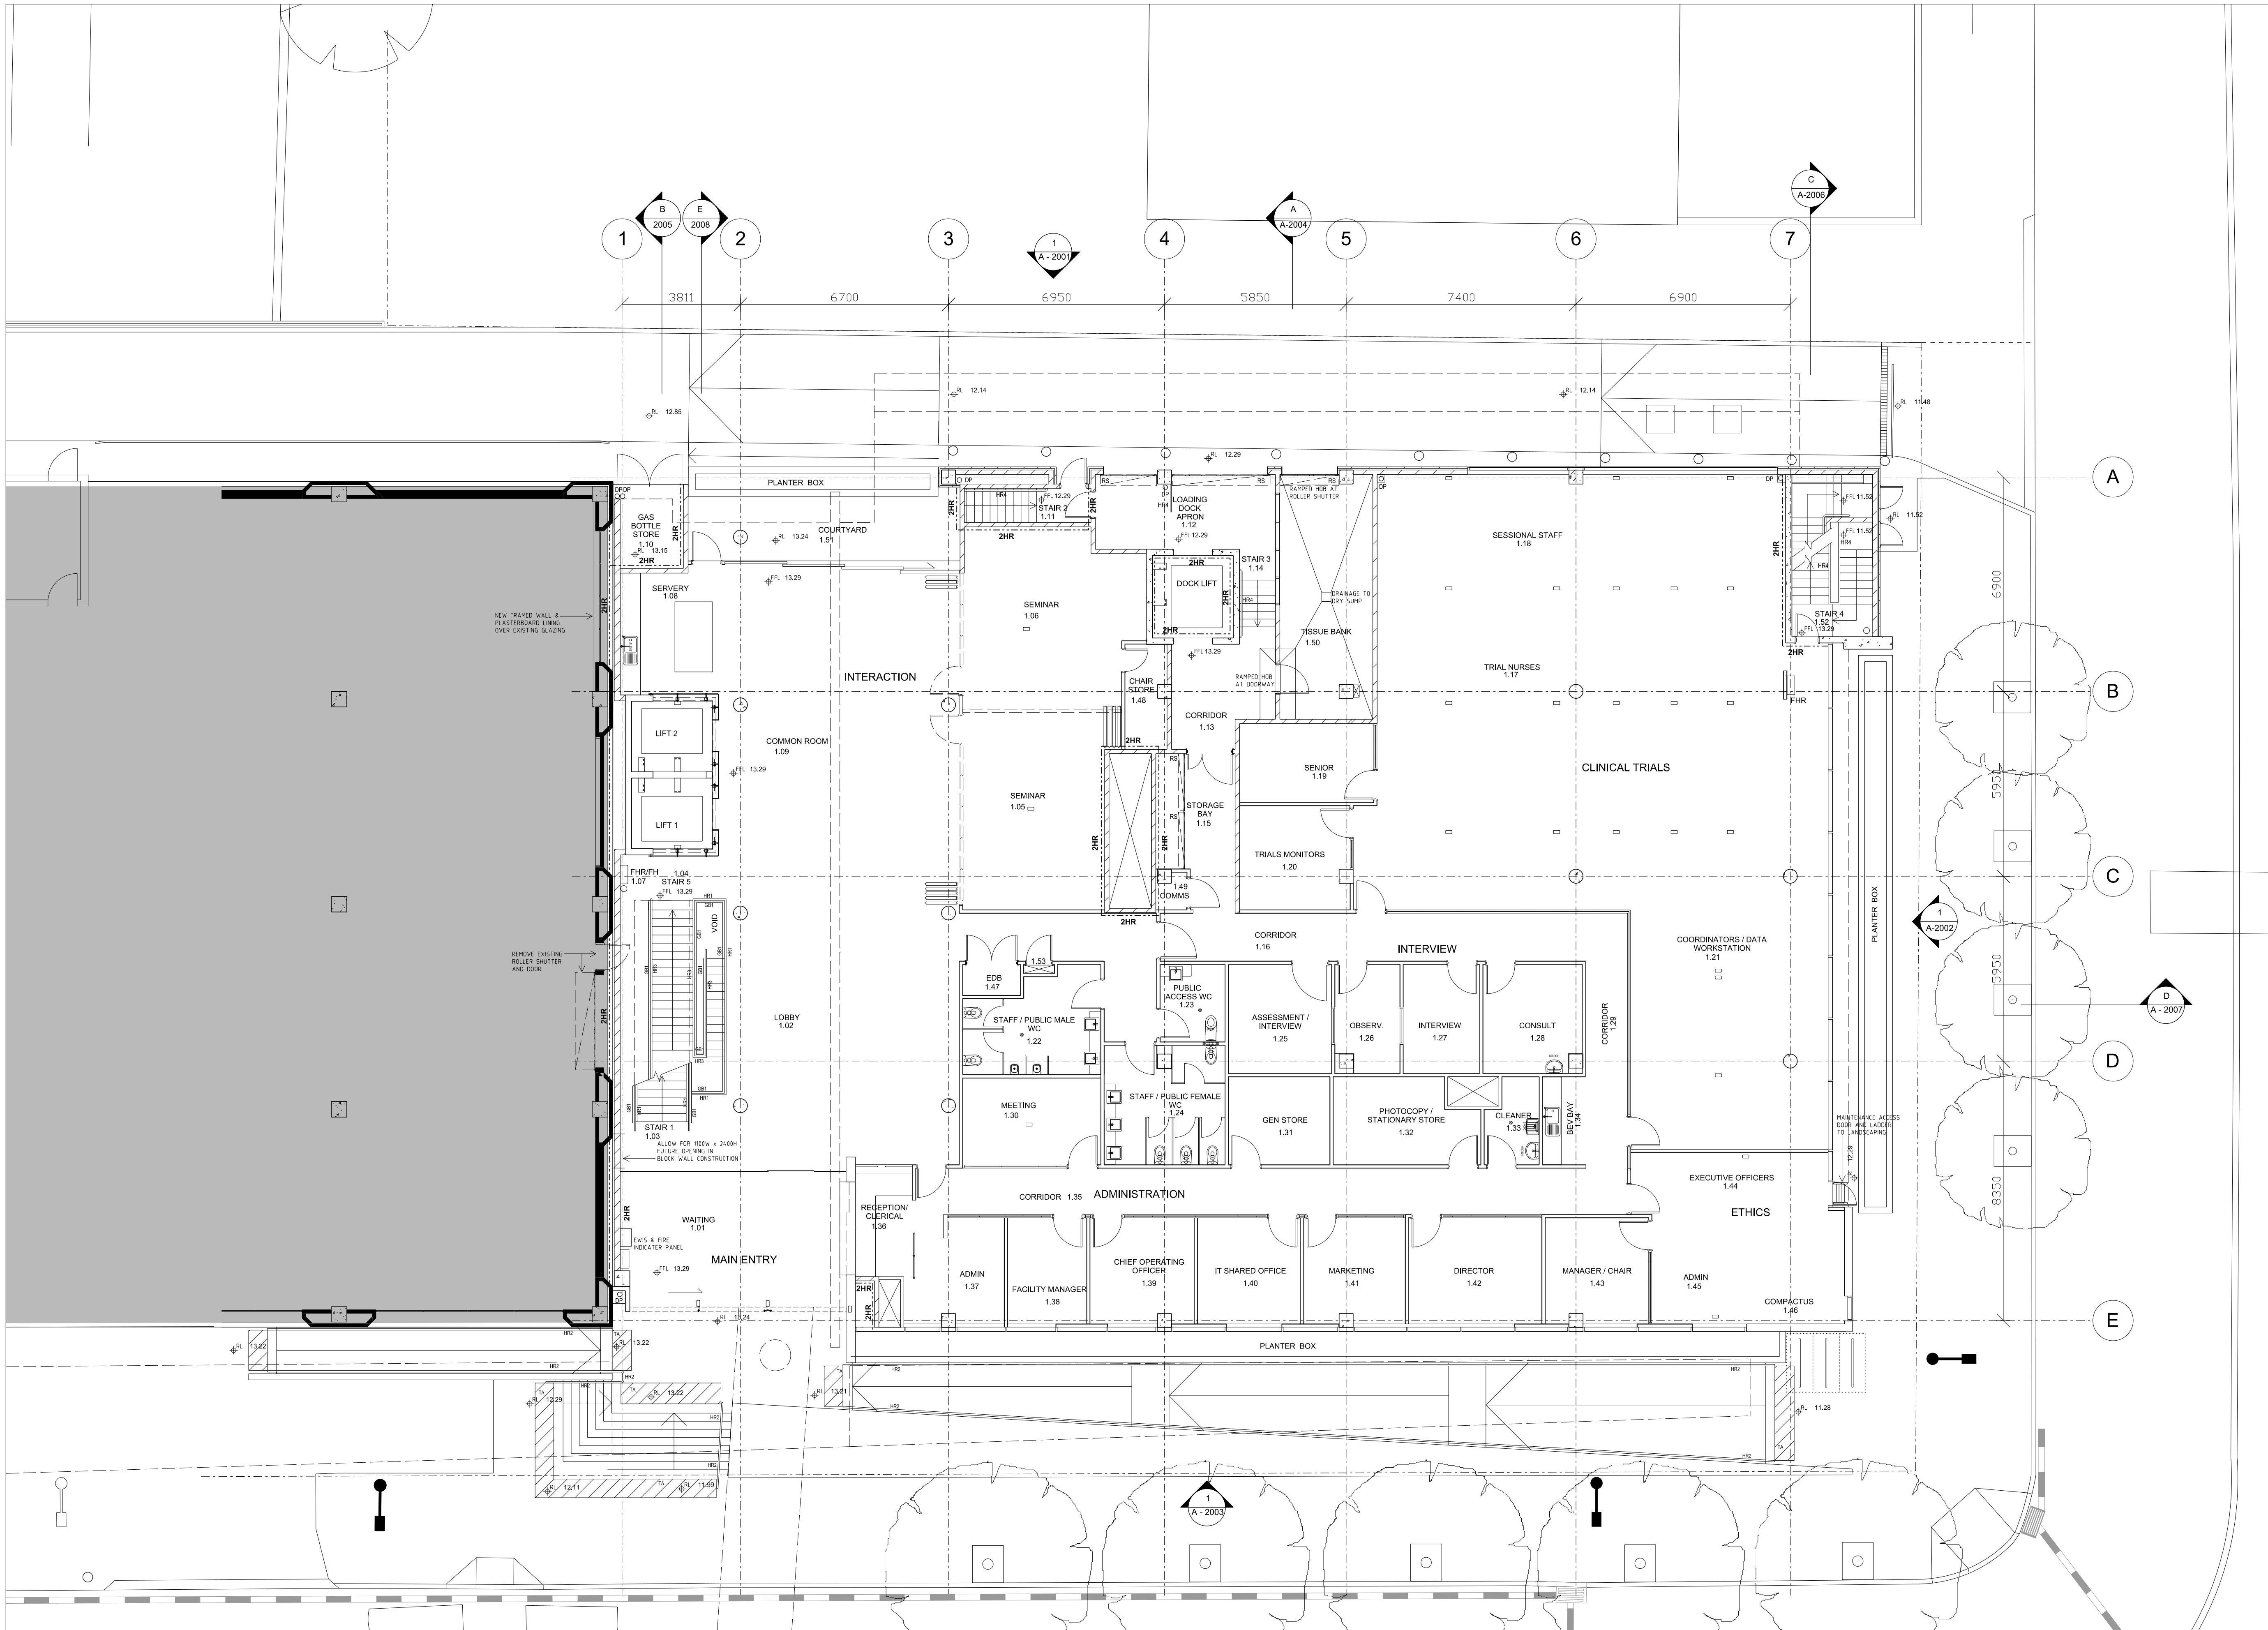

LEGEND

- CONCRETE WALL / COLUMN
REFER TO STRUCTURAL
ENG SPEC
- 190 BLOCK WALL
- 140 BLOCK WALL
- 92 STUD WALL
TYPICAL-REFER TO
SPEC FOR LINING INFO
- SC STEEL COLUMN REFER TO
STRUCTURAL ENG SPEC.
- WS WALL STIFFENER REFER TO
STRUCTURAL ENG SPEC.
- HR1 HANDRAIL 1
TIMBER HANDRAIL
- HR2 HANDRAIL 2
EXTERNAL S.S HANDRAIL
- HR3 HANDRAIL 3
INTERNAL S.S HANDRAIL
- HR4 HANDRAIL 4
GAL. STEEL HANDRAIL
- GB1 GLASS BALUSTRADE
TYPE 1
- GB1 GLASS BALUSTRADE
TYPE 2
- TA TACTILE INDICATORS
- SLAB PENETRATION
- 2 HR FIRE RATED WALL
- DRENCHERS
- 2 HR FIRE CURTAIN
- RS ROLLER SHUTTER
- CW CHAIN WIRE FENCE & GATE

GENERAL NOTES

- DOOR NBS ON HINGE SIDE 100mm
UNLESS DETAILED OR NOTED OTHERWISE
- LOCATION OF ALL FIXTURES & FITTINGS IN
DISABLED WC'S & SHOWERS SHALL COMPLY
WITH AS1428.1
- PENETRATIONS IN SLAB BETWEEN
FIRE COMPARTMENTS SHALL MAINTAIN
FIRE SEPARATION BETWEEN FLOORS.
REFER TO SERVICES ENGINEER'S DOCUMENTS.
- ALSO REFER TO REFLECTED
CEILING DRAWINGS
- UNLESS NOTED OTHERWISE FINISHED LINE OF
CORRIDOR SHALL ALIGN.


AMENDMENTS					
ISSUE	DATE	INFORMATION	ISSUE	DATE	INFORMATION
01	19.05.10	ISSUED FOR INFORMATION			
02	04.06.10	ISSUED FOR CO-ORDINATION & REVIEW			

CLIENT



Ingham Health Research Institute

PROJECT DIRECTOR
PROJECT MANAGER

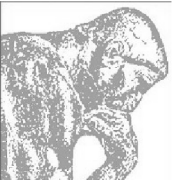

CAPITAL INSIGHT
PTY LTD

77 BERRY ST
NORTH SYDNEY
NSW 2060

PRINCIPAL DESIGN CONSULTANT



35 RICHARDS AVE SURRY HILLS
NSW AUSTRALIA 2010
ACN 009 369 931
PH: (02) 8353 8888 FX: (02) 9332 2402
E: msjarchitects@msjgroup.com.au
W: msjgroup.com.au

McConnel Smith & Johnson
ARCHITECTS


DESIGN CONSULTANTS

TAYLOR THOMPSON &
WITTING STRUCTURAL
ENGINEERS

WHIPPS-WOOD
CONSULTING HYDRAULIC
ENGINEERS

STEENSEN VARMMING
MECHANICAL /
ELECTRICAL ENGINEERS

KEY PLAN

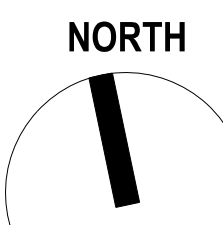

NORTH

PROJECT INGHAM HEALTH RESEARCH INSTITUTE AT LIVERPOOL HOSPITAL		DRAWN JO	SCALE 1:100 @ A1 1:200 @ A3	
DRAWING NAME FLOOR PLAN LEVEL 1		DESIGN MSJ	JOB No. 09.22	ISSUE 02
		CHECKED JZ	DRAWING NUMBER A-1001	
		DATE 25.03.10		