


LEGEND

- CONCRETE WALL / COLUMN  
REFER TO STRUCTURAL  
ENG SPEC
- 190 BLOCK WALL
- 140 BLOCK WALL
- 92 STUD WALL  
TYPICAL-REFER TO  
SPEC FOR LINING INFO
- SC STEEL COLUMN REFER TO  
STRUCTURAL ENG SPEC.
- WS WALL STIFFENER REFER TO  
STRUCTURAL ENG SPEC.
- HR1 HANDRAIL 1  
TIMBER HANDRAIL
- HR2 HANDRAIL 2  
EXTERNAL S.S. HANDRAIL
- HR3 HANDRAIL 3  
INTERNAL S.S. HANDRAIL
- HR4 HANDRAIL 4  
GAL. STEEL HANDRAIL
- GB1 GLASS BALUSTRADE  
TYPE 1
- GB1 GLASS BALUSTRADE  
TYPE 2
- TA TACTILE INDICATORS
- SLAB PENETRATION
- 2HR 2 HOUR FIRE RATED WALL
- DRENCH DRENCHERS
- 2 HR FIRE CURTAIN FIRE CURTAIN
- RS ROLLER SHUTTER
- CW CHAIN WIRE FENCE & GATE

GENERAL NOTES

- DOOR NIBS ON HINGE SIDE 100mm  
UNLESS NOTED OR NOTED OTHERWISE
- LOCATION OF ALL FIXTURES & FITTINGS IN  
DISABLED W.C.'S & SHOWERS SHALL COMPLY  
WITH AS1428.1
- PENETRATIONS IN SLAB BETWEEN  
FIRE COMPARTMENTS SHALL MAINTAIN  
FIRE SEPARATION BETWEEN FLOORS.  
REFER TO SERVICES ENGINEER'S DOCUMENTS.
- ALSO REFER TO REFLECTED  
CEILING DRAWINGS
- UNLESS NOTED OTHERWISE FINISHED LINE OF  
CORRIDOR SHALL ALIGN.

SHELLED AREA OPTION  
SHADED AREA INDICATES EXTENT OF BUILDING  
TO BE UNFITTED.  
UNFITTED AREA TO BE SHELL ONLY  
UNLESS NOTED OTHERWISE.  
INTERNAL PARTITIONS, CEILINGS, FITTINGS & FIXTURES,  
FINISHES, DOORS ARE NOT REQUIRED TO UNFITTED AREA.  
PROPOSED PARTITION SETOUT IN UNFITTED IS TO BE  
ACCURATELY MARKED OUT ON LEVEL 4 SLAB.  
CONNECTIONS TO FUTURE HYDRAULIC FIXTURES ARE TO BE  
INSTALLED IN UNFITTED AREAS AND CAPPED OFF  
100mm ABOVE FINISHED FLOOR LEVEL.  
INSTALL TEMPORARY FRAMED AND LINED WALL TO  
PERIMETER OF SHELLED AREA AND PROVIDE  
A 900mm CLEAR LOCKABLE ACCESS DOOR TO  
THE SPACE.

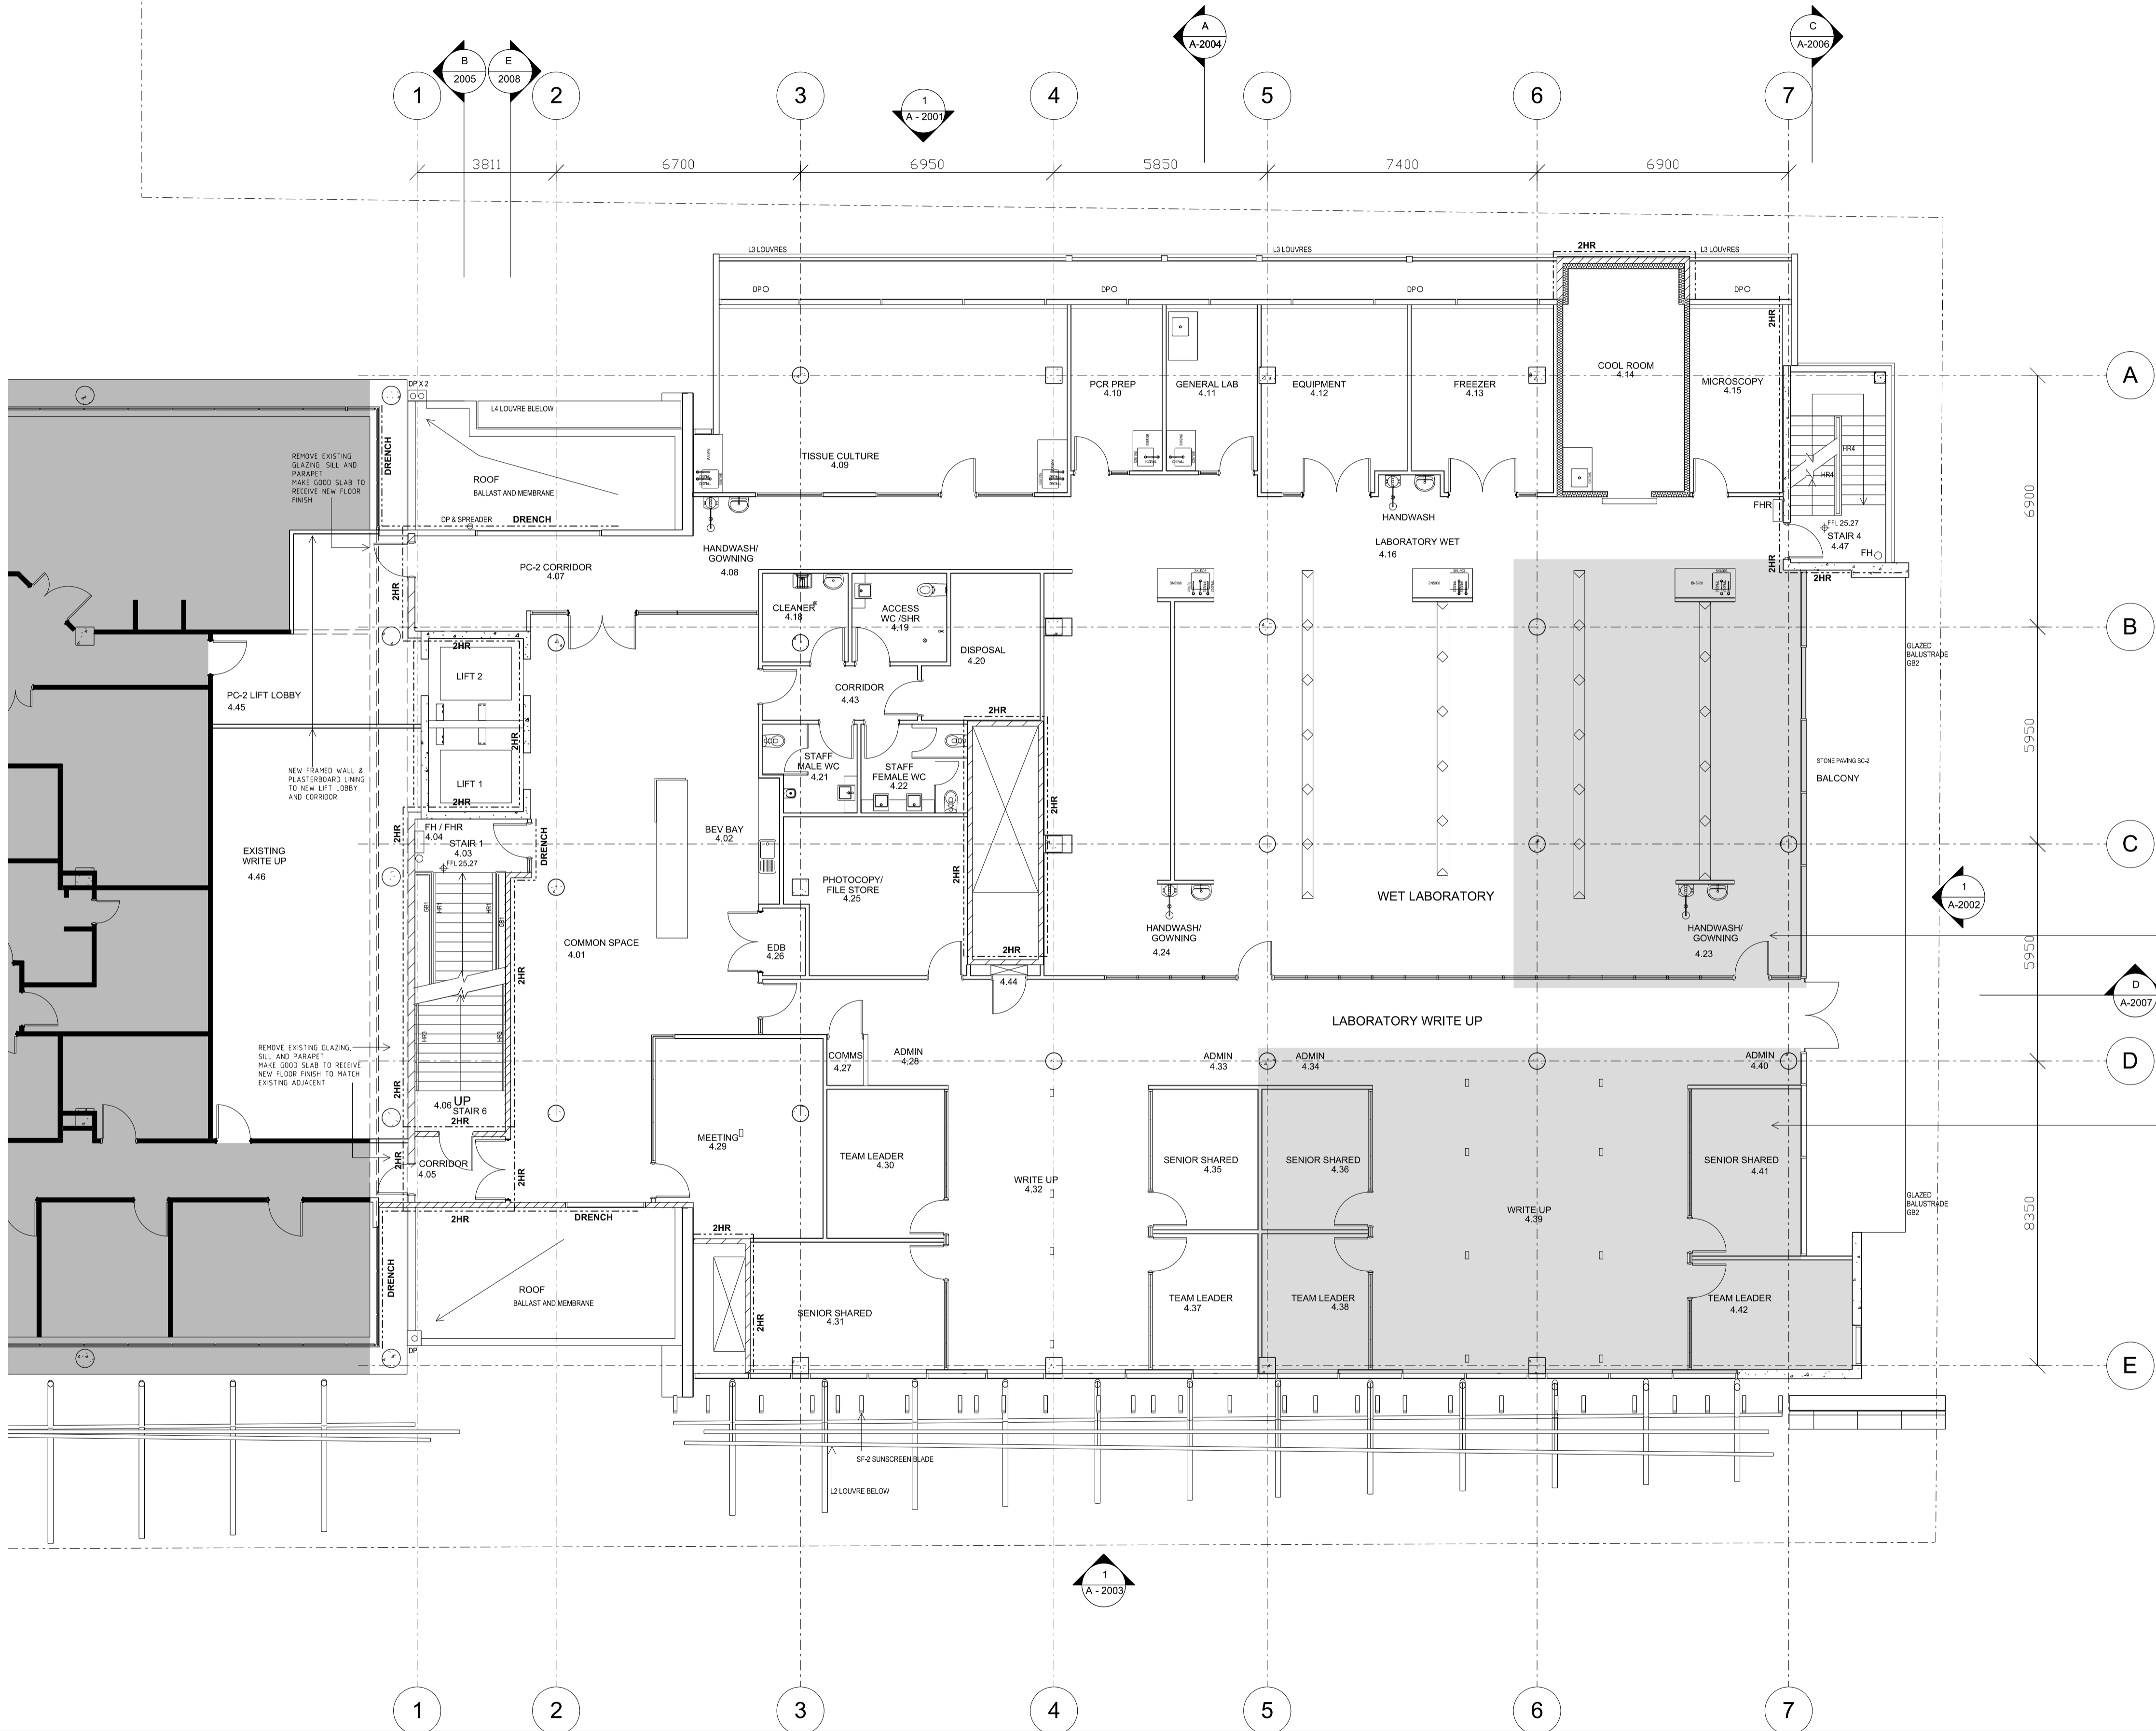


AMENDMENTS					
ISSUE	DATE	INFORMATION	ISSUE	DATE	INFORMATION
01	19.05.10	ISSUED FOR INFORMATION			
02	04.06.10	ISSUED FOR CO-ORDINATION & REVIEW			

CLIENT




PROJECT DIRECTOR  
PROJECT MANAGER

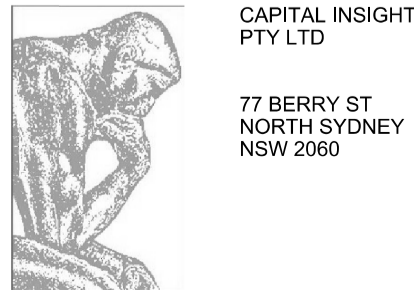

PRINCIPAL DESIGN CONSULTANT



DESIGN CONSULTANTS

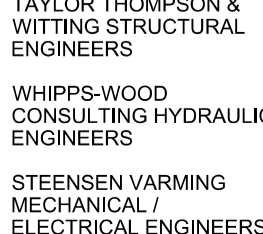

KEY PLAN

NORTH

PROJECT  
INGHAM HEALTH RESEARCH INSTITUTE  
AT LIVERPOOL HOSPITAL

DRAWING NAME  
FLOOR PLAN  
LEVEL 4

DRAWN JO	SCALE 1:100 @ A1 1:200 @ A3
DESIGN MSJ	JOB No. 09.22
CHECKED JZ	ISSUE 02
DATE 25.03.10	DRAWING NUMBER A-1004