
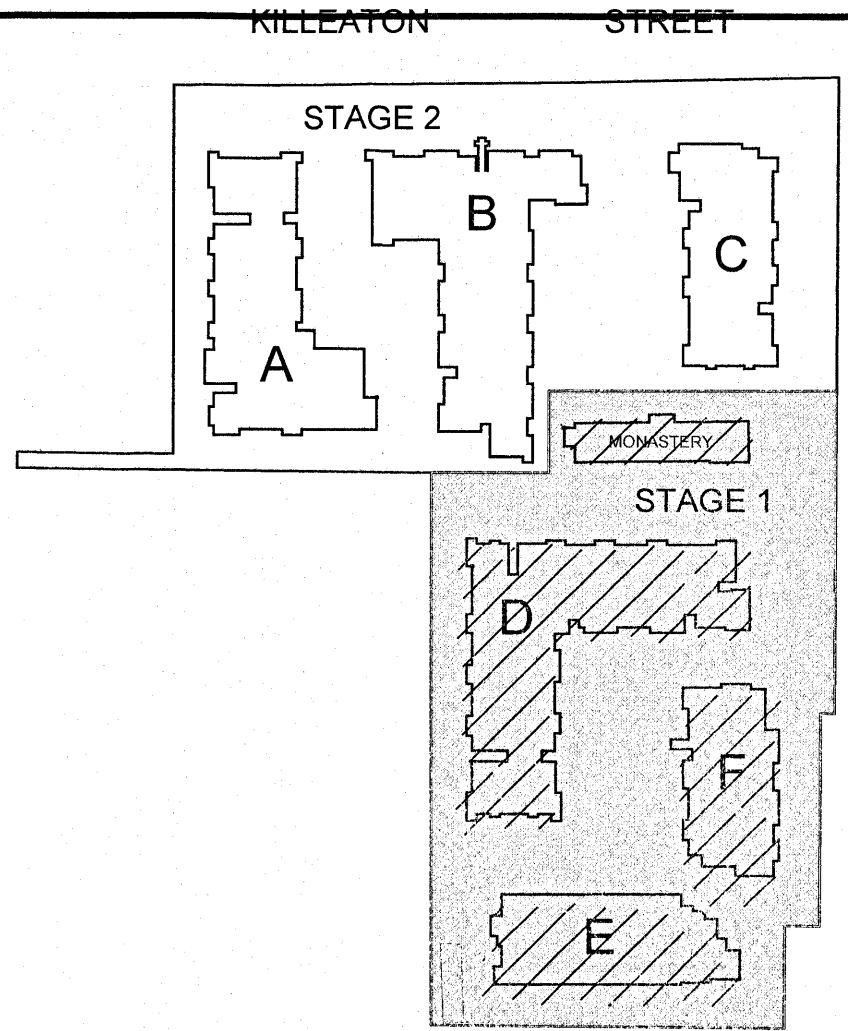



PRINT ROOM - FOR 10M TO BE HOLED - DA-26 STAGE-1 LEVEL ROOF PLAN.DWF - 11/11/2011 - 15:29

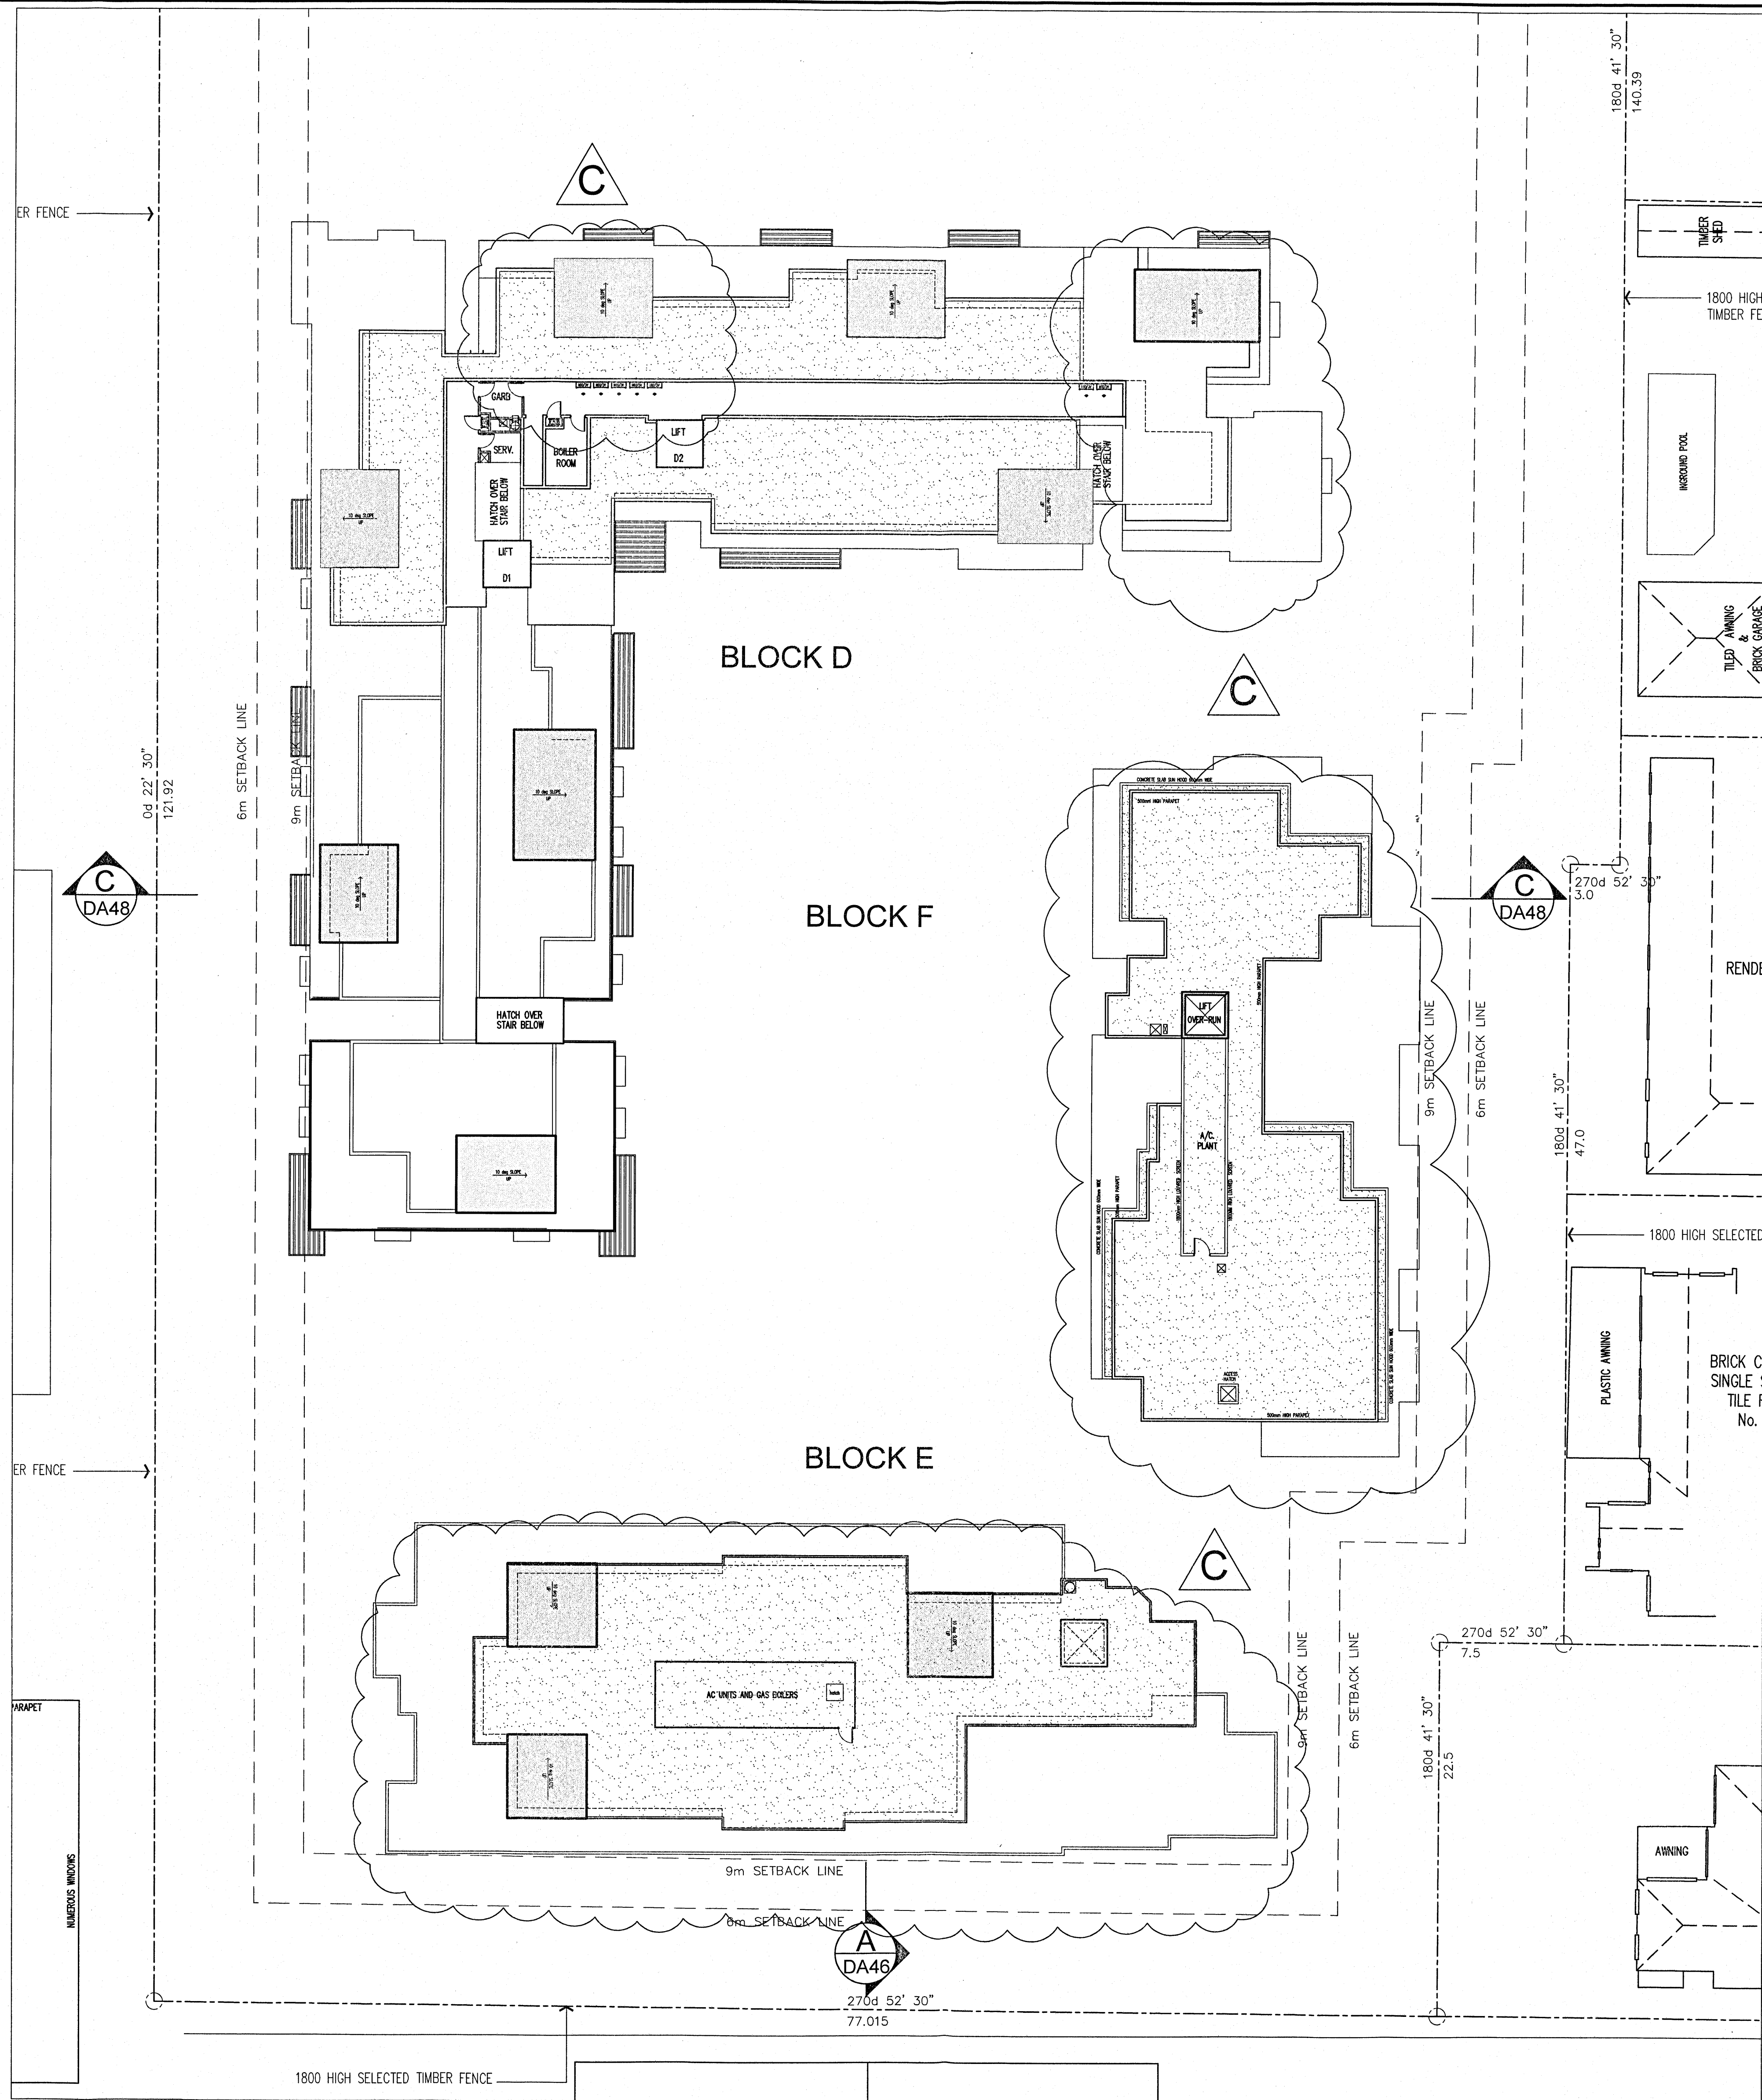

STAGE-1 LEVEL ROOF PLAN
SCALE 1:200

ISSUE	DATE	REVISION	BY	ISSUE	DATE	REVISION	BY
C	01.07.11	DRAWINGS REVISED FOR PAC COMMENTS	JW				
B	03.12.10	DRAWINGS REVISED FOR D.O.P. REQUIREMENTS	KBA				
A	09.07.10	ISSUE FOR DEVELOPMENT APPLICATION	AH				

DO NOT SCALE
USE FIGURED DIMENSIONS AT ALL TIMES. IF IN DOUBT CHECK WITH MERITON APARTMENTS PTY. LTD. CONTRACTOR/S TO CHECK AND VERIFY ALL LEVELS, DATUMS AND DIMENSIONS ON SITE AND SHALL REPORT ANY DISCREPANCIES OR OMISSIONS TO MERITON APARTMENTS PTY. LTD. PRIOR TO COMMENCEMENT OF WORK AND DURING THE CONSTRUCTION PHASE.

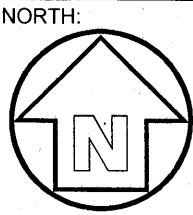

GENERAL NOTES:
THIS DRAWING IS THE EXCLUSIVE PROPERTY OF MERITON APARTMENTS PTY. LTD. AND THE REPRODUCTION OF ANY PART WITHOUT THE PRIOR WRITTEN CONSENT OF MERITON APARTMENTS PTY. LTD. IS A VIOLATION OF APPLICABLE LAWS. IN NO EVENT SHALL MERITON APARTMENTS PTY. LTD. BE HELD LIABLE FOR SPECIAL, COLLATERAL, INCIDENTAL OR CONSEQUENTIAL LIABILITY IN CONNECTION WITH THE USE OF THIS DIGITAL DATA ONCE RELEASED FROM THE MERITON APARTMENTS PTY. LTD. OFFICES.
THIS DRAWING IS TO BE READ AND UNDERSTOOD IN CONJUNCTION WITH THE STRUCTURAL, MECHANICAL, ELECTRICAL AND / OR ANY OTHER CONSULTANTS DOCUMENTATION AS MAY BE APPLICABLE TO THE PROJECT PRIOR TO THE START OF ANY WORKS AND FOR ITS DURATION.

Meriton
Apartments Pty. Ltd.
Buildings & Developers
Level 11, 528 Kent Street, Sydney NSW 2000
Tel: (02) 9287 2888 Fax: (02) 9287 2777
Email: info@meriton.com.au Internet: http://www.meriton.com.au

PROJECT:
PROPOSED RESIDENTIAL DEVELOPMENT
KILLEATON
132-138 KILLEATON STREET
STIVES, NSW 2075

DRAWING TITLE:
STAGE-1 LEVEL ROOF PLAN

NSW GOVERNMENT
Planning
Issued under the Environmental Planning and Assessment Act 1979
Approved Application No. 16-0757
granted on the 16 August 2011
Signed: [Signature]
Sheet No. 17 of 44

PROJECT No.	DATE:	DRAWING No.	REV.
749 & 750	7/4/2011	DA-26	C
DRAWN BY:	SCALE:		
AH	AS SHOWN		

CAD FILE:
S:\132-138-Killeaton\ARCH\DA-26 STAGE-1 LEVEL ROOF PLAN.dwg