
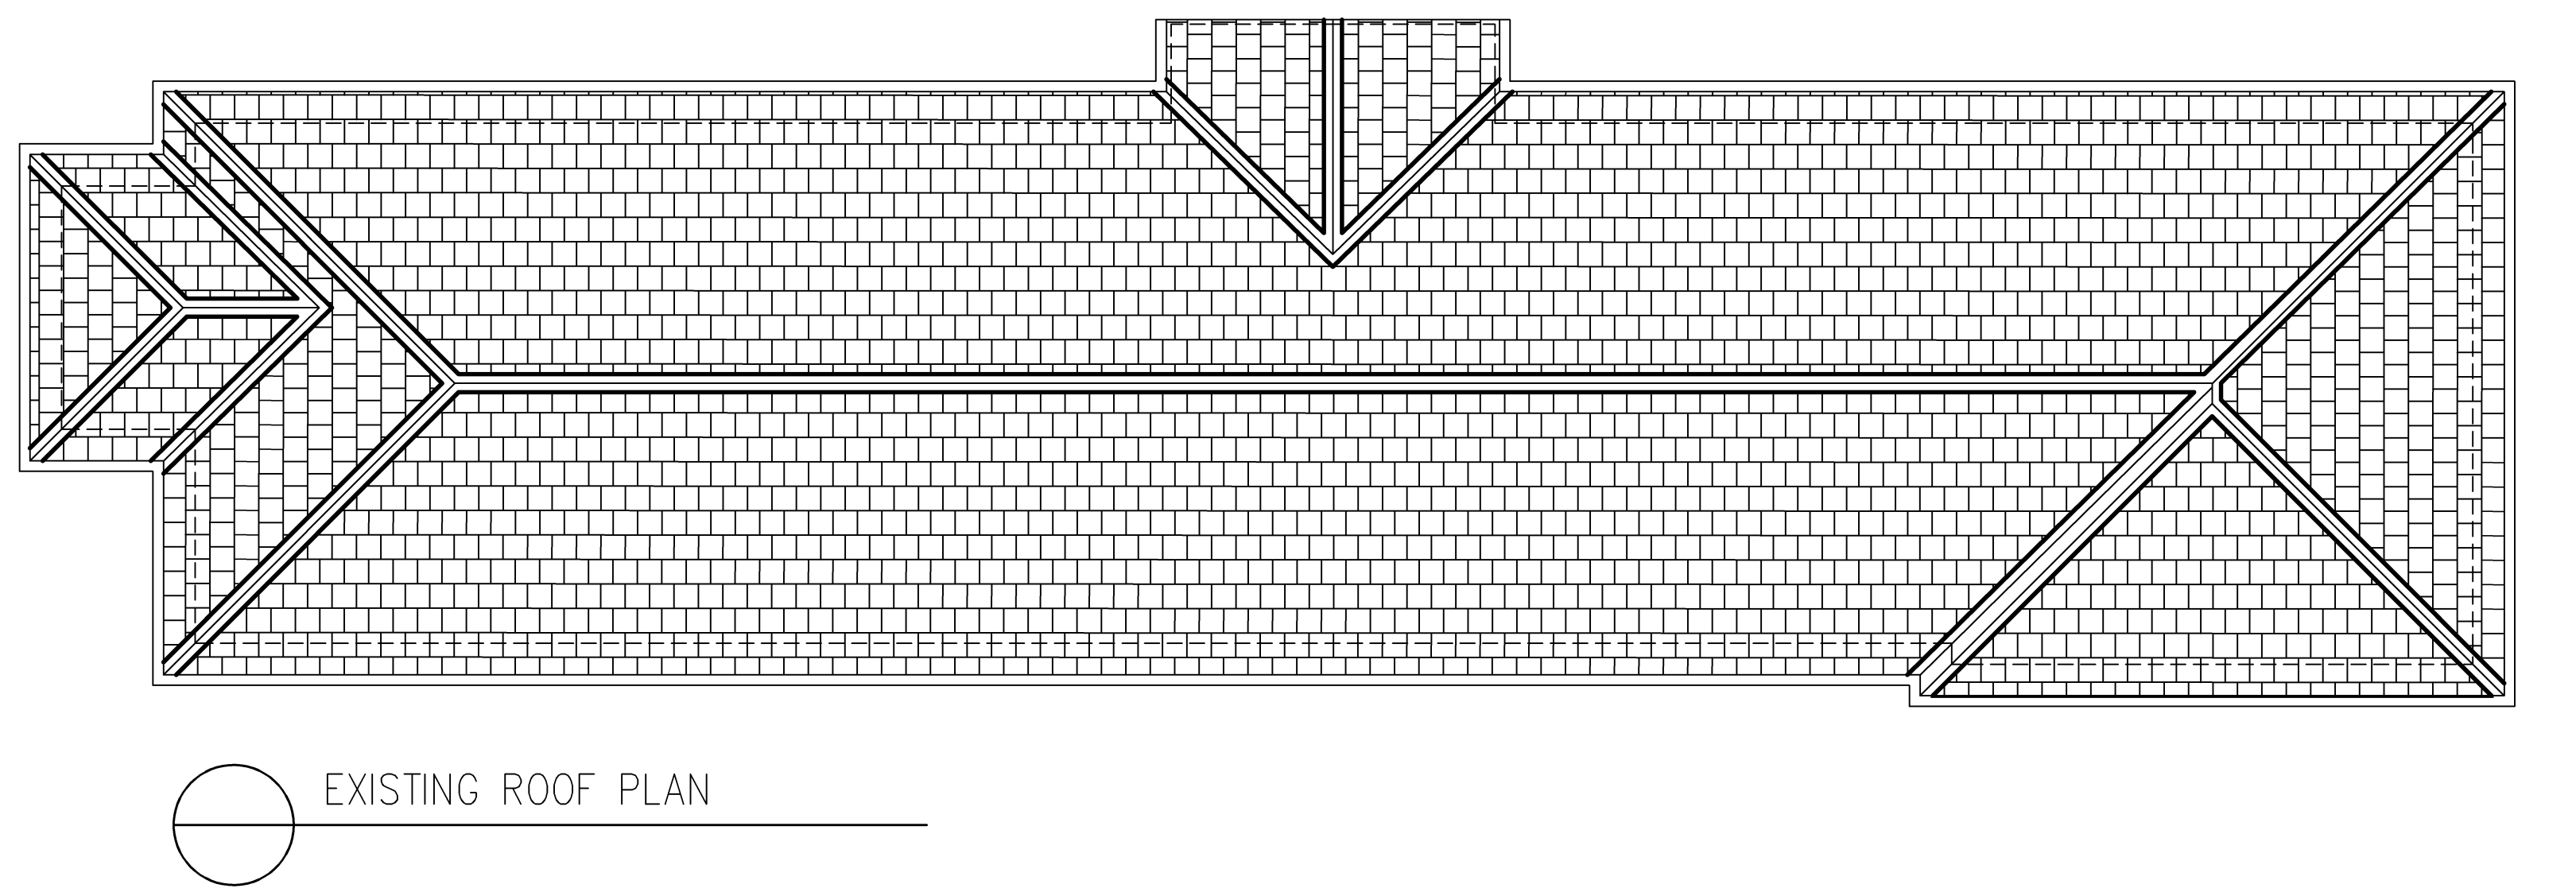
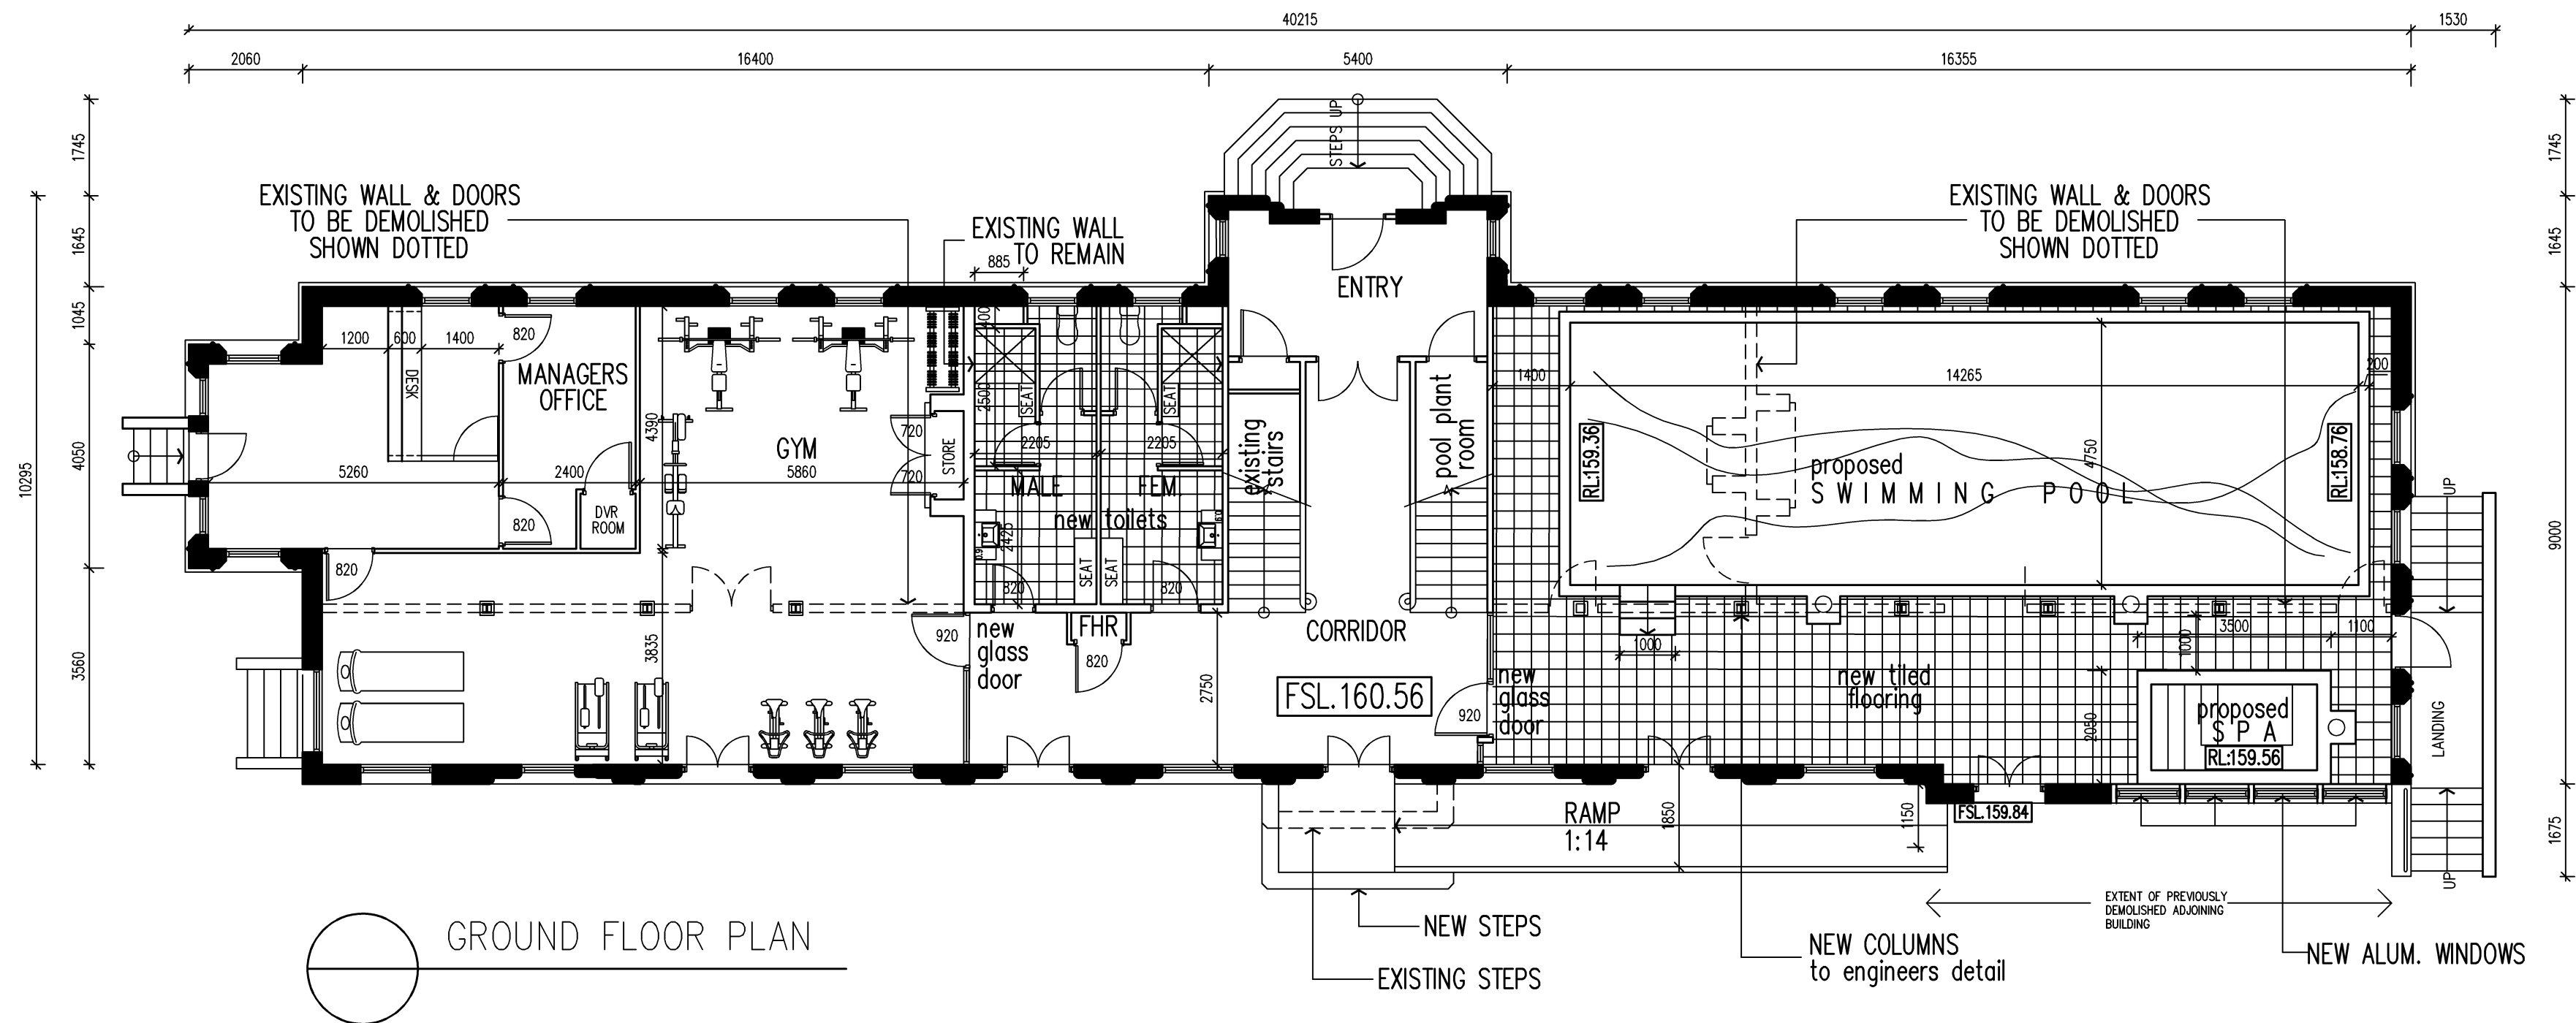
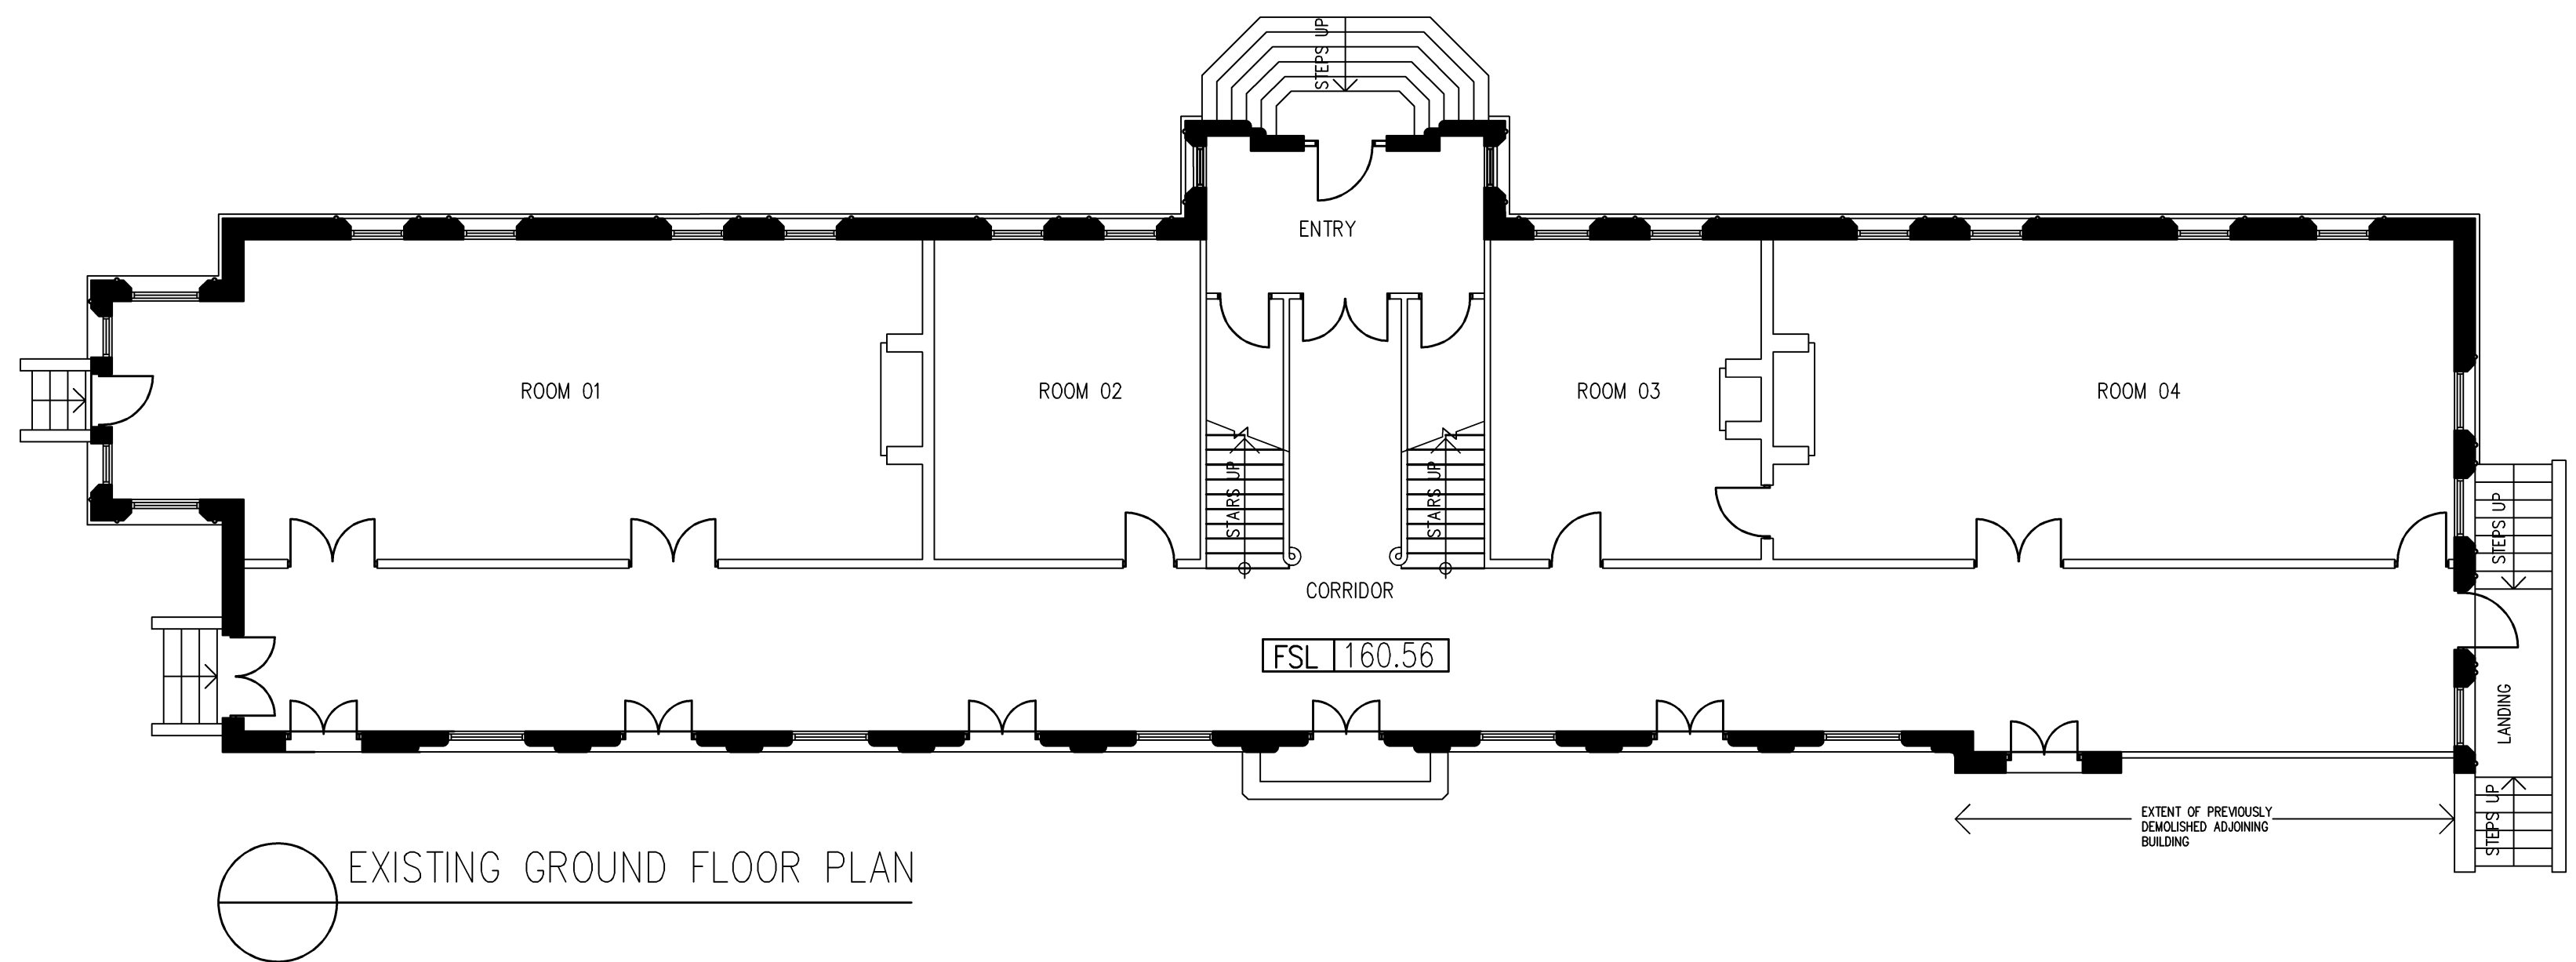
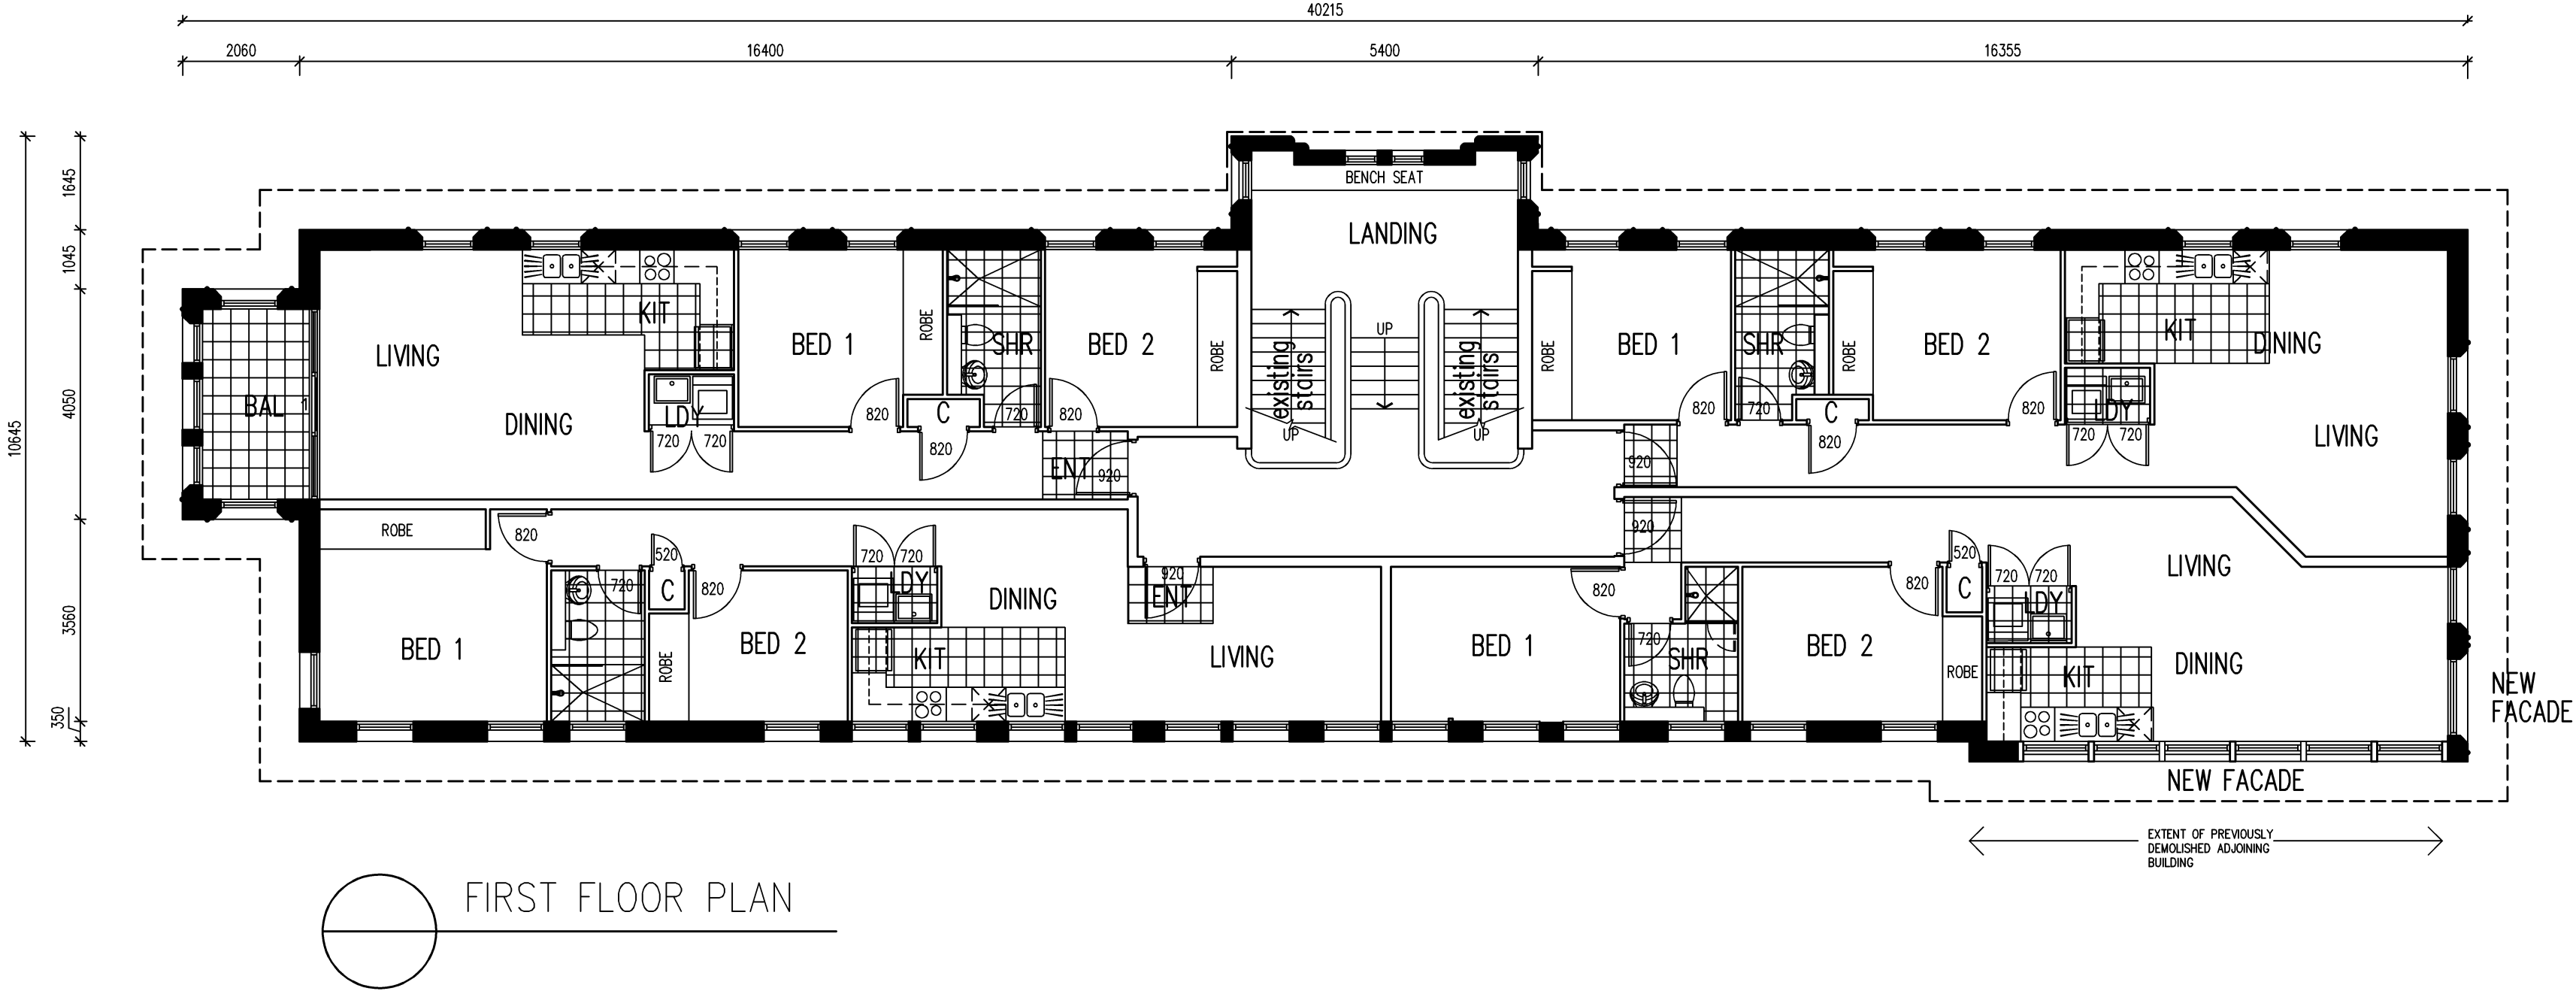


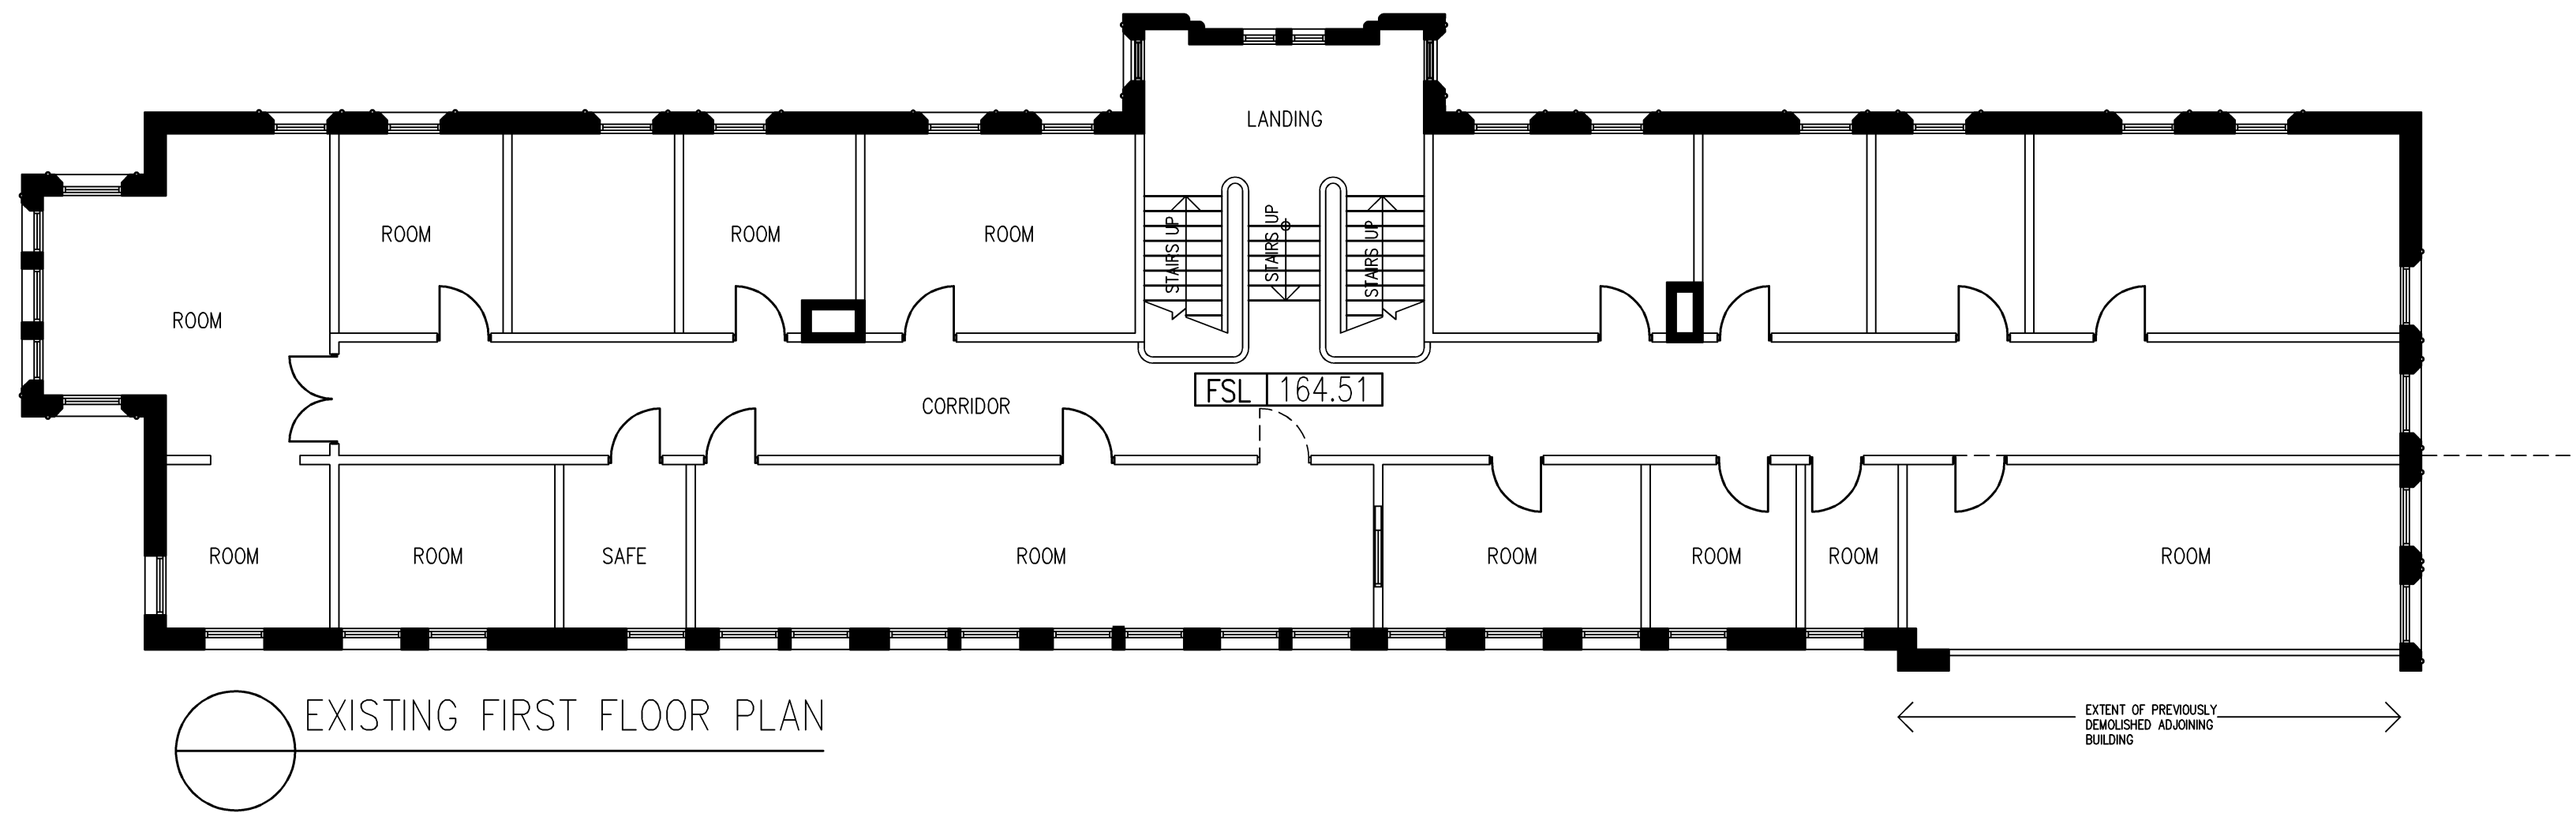

ISSUE	DATE	REVISION	BY	ISSUE	DATE	REVISION	BY

DO NOT SCALE
USE DIMENSIONS AT ALL TIMES. IF IN DOUBT CHECK WITH MERITON APARTMENTS PTY LTD. THE REPRODUCTION OF ANY PART WITHOUT THE PRIOR WRITTEN CONSENT OF MERITON APARTMENTS PTY LTD IS A VIOLATION OF APPLICABLE LAWS. IN NO EVENT SHALL MERITON APARTMENTS PTY LTD BE HELD LIABLE FOR SPECIAL, COLLATERAL, INCIDENTAL, OR CONSEQUENTIAL LIABILITY IN CONNECTION WITH THE USE OF THIS DIGITAL DATA ONCE RELEASED FROM THE MERITON APARTMENTS PTY LTD OFFICES.
20 10 0 10 20 30 40 50 100mm

NORTH
GENERAL NOTES
THIS DRAWING IS THE EXCLUSIVE PROPERTY OF MERITON APARTMENTS PTY LTD. AND THE REPRODUCTION OF ANY PART WITHOUT THE PRIOR WRITTEN CONSENT OF MERITON APARTMENTS PTY LTD IS A VIOLATION OF APPLICABLE LAWS. IN NO EVENT SHALL MERITON APARTMENTS PTY LTD BE HELD LIABLE FOR SPECIAL, COLLATERAL, INCIDENTAL, OR CONSEQUENTIAL LIABILITY IN CONNECTION WITH THE USE OF THIS DIGITAL DATA ONCE RELEASED FROM THE MERITON APARTMENTS PTY LTD OFFICES.
THIS DRAWING IS TO BE READ AND UNDERSTOOD IN CONJUNCTION WITH THE 'STRUCTURAL, MECHANICAL, ELECTRICAL AND / OR ANY OTHER CONSULTING DOCUMENTATION AS MAY BE APPLICABLE TO THE PROJECT PRIOR TO THE START OF ANY WORKS AND FOR ITS DURATION.

Meriton Apartments Pty. Ltd.
Level 11, 528 Kent Street, Sydney NSW 2000 Tel: (02) 9287 2888 Fax: (02) 9287 2777 Email: info@design.meriton.com.au Internet: http://www.meriton.com.au
PROJECT: PROPOSED RESIDENTIAL DEVELOPMENT ST. IVES NSW 2075 132-138 KILLEATION STREET KILLEATION

DRAWING TITLE: MONASTERY - FLOOR PLANS
PROJECT No: 757
DATE: 11/3/2011
DRAWN BY: WV
SCALE: 1:100
DRAWING No: A-150
REV: -
CAD FILE: S:\132-138-KILLEATION\W01\MONASTERY-CC\MONASTERY.DWG